




132

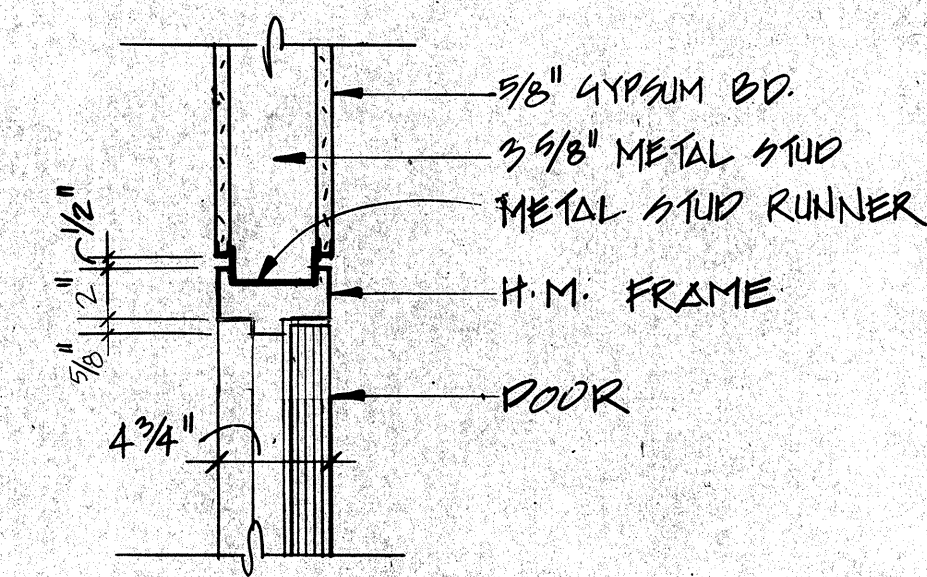


22 HEAD

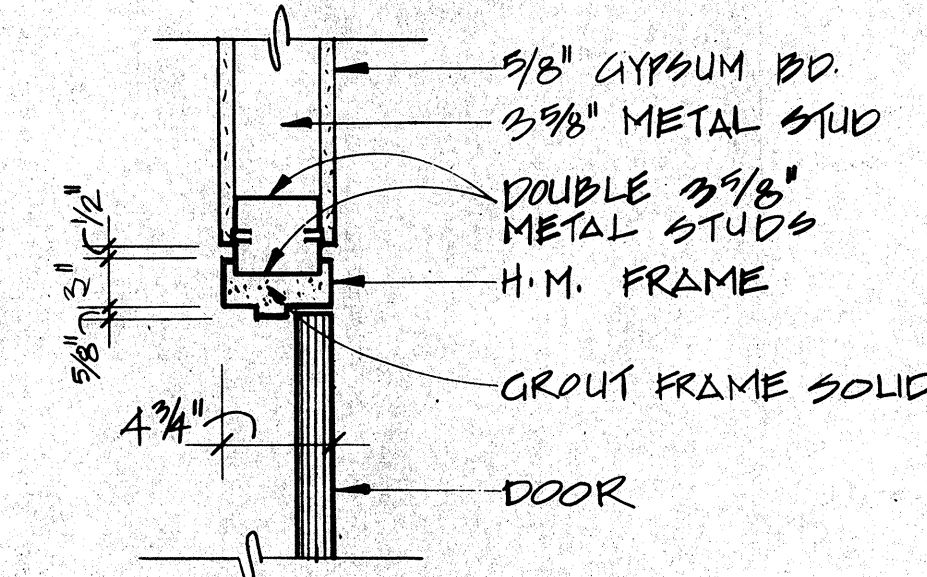


23 JAMB

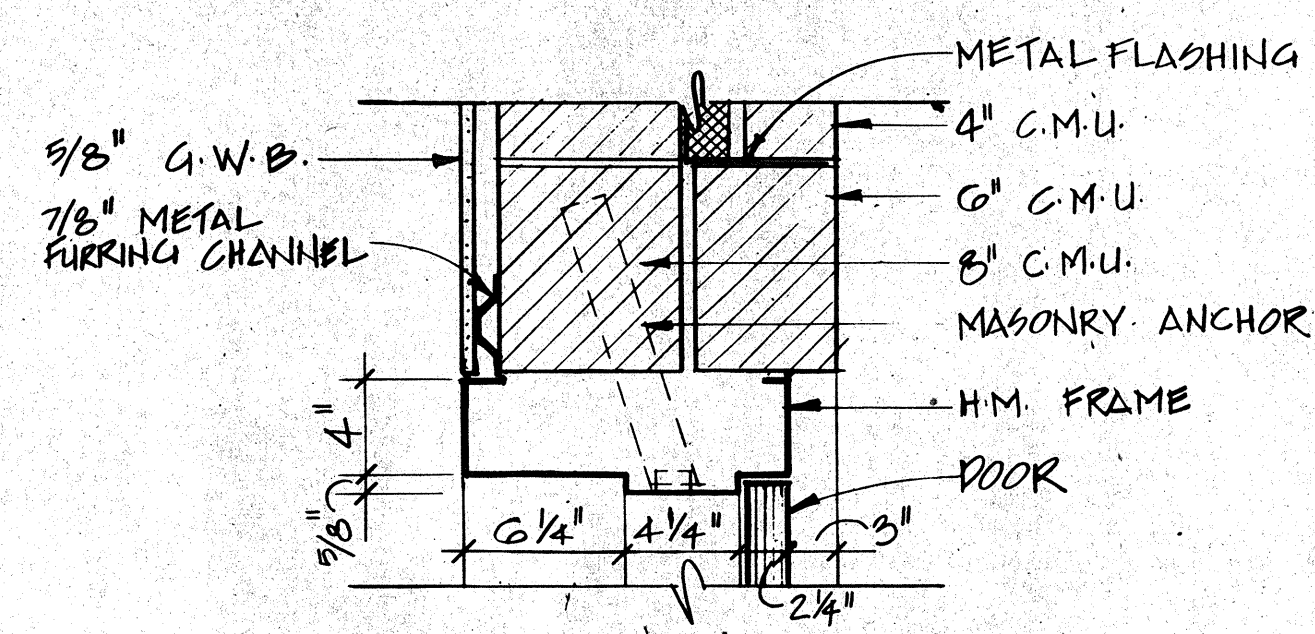


24 HEAD

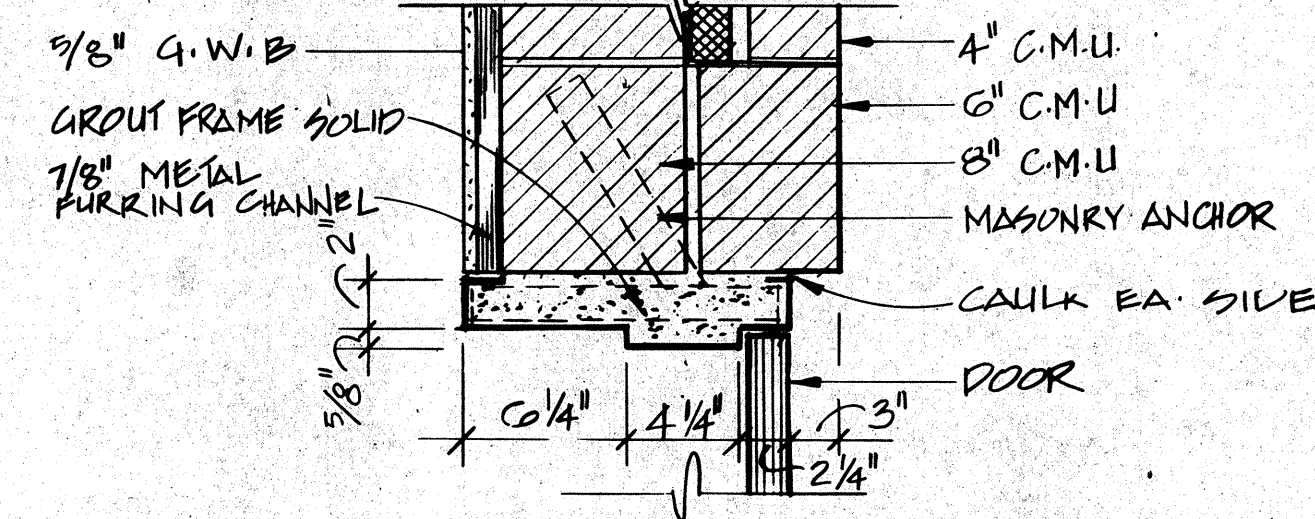


25 JAMB

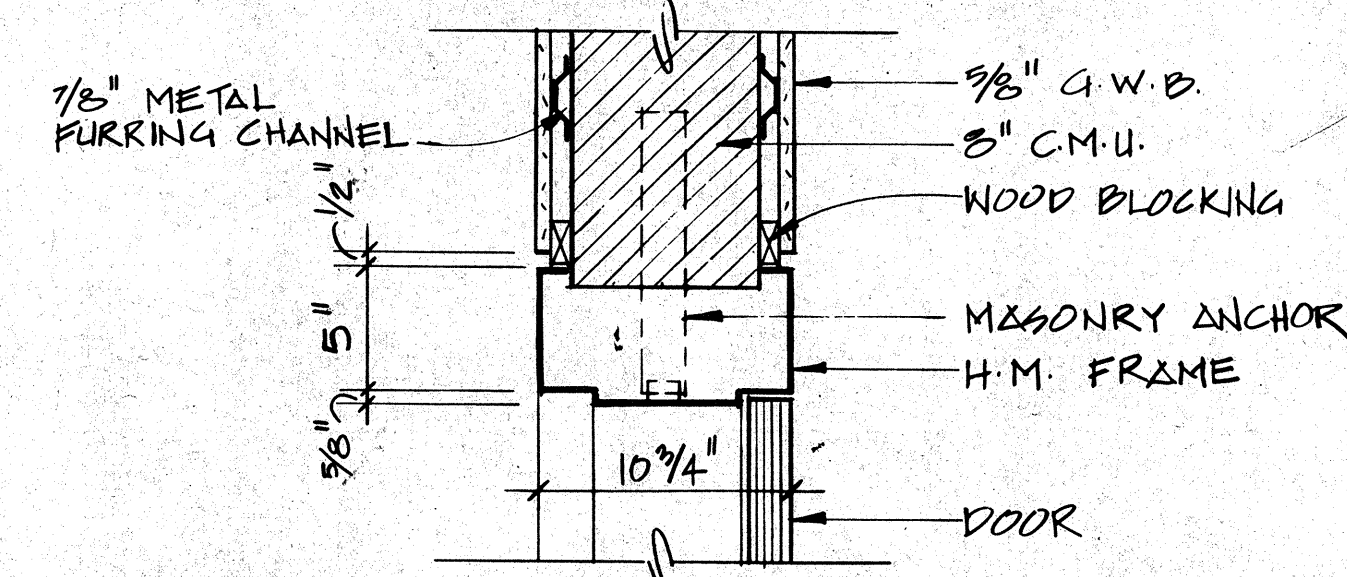


26 HEAD

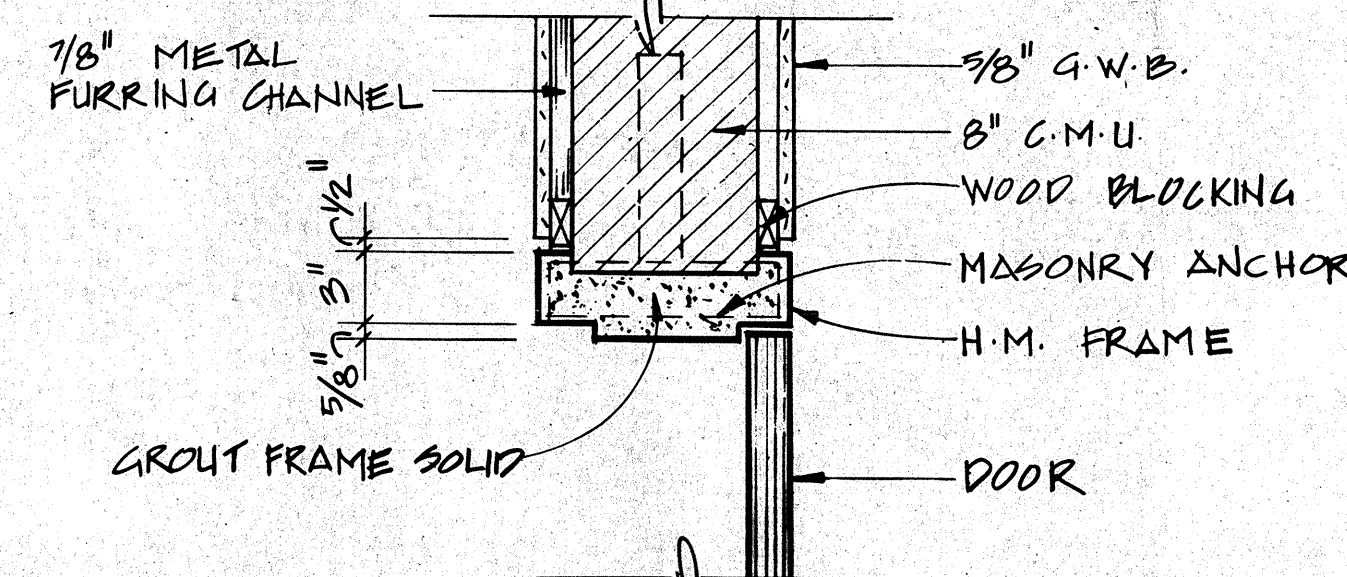


27 JAMB

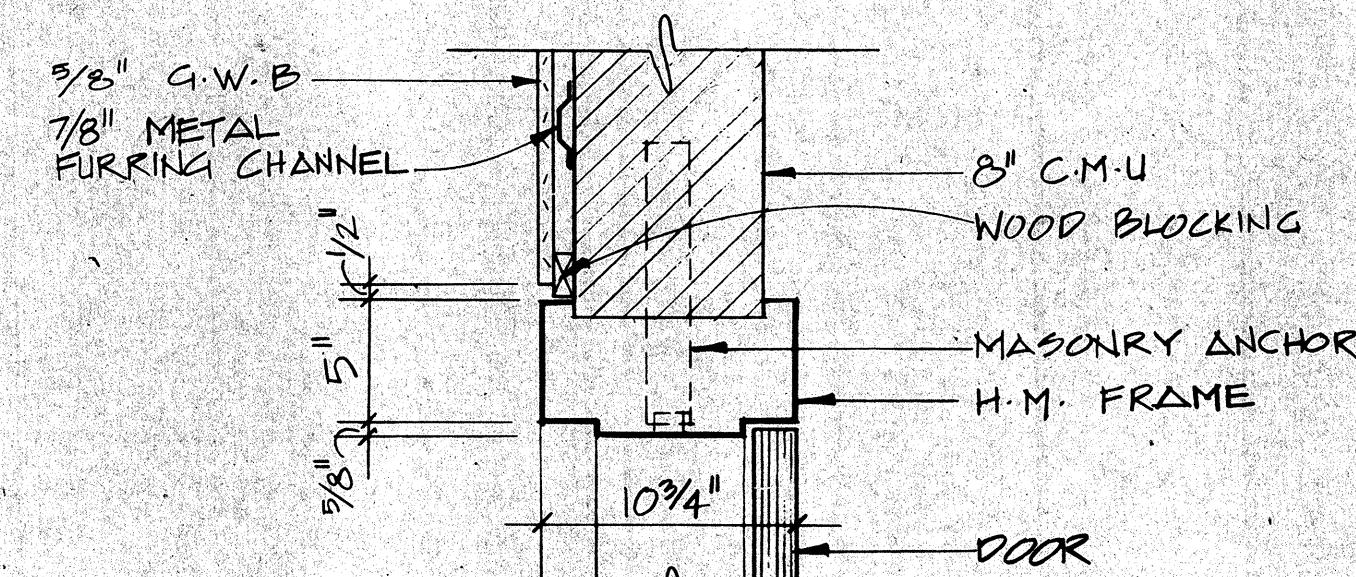


28 HEAD

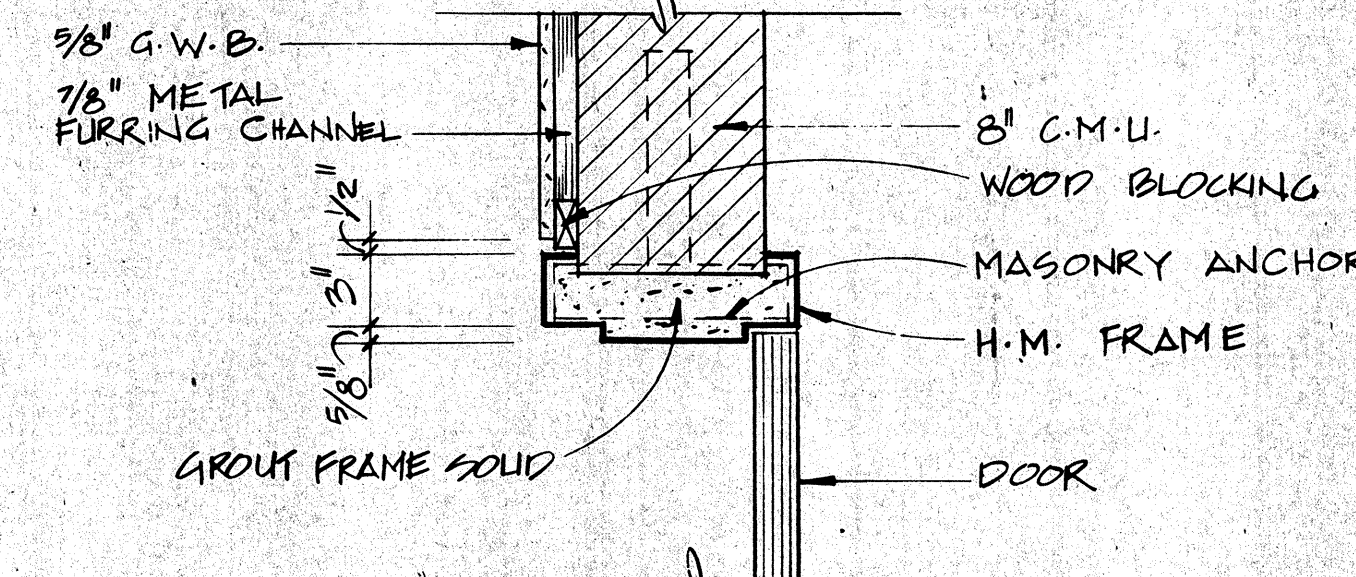


29 JAMB

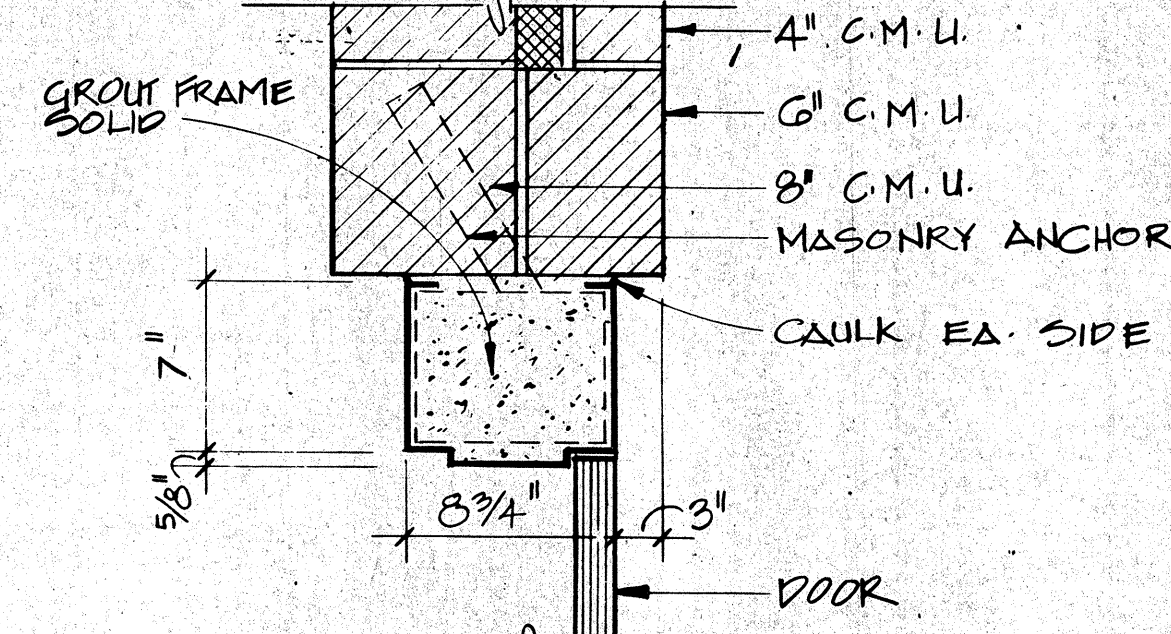


30 JAMB

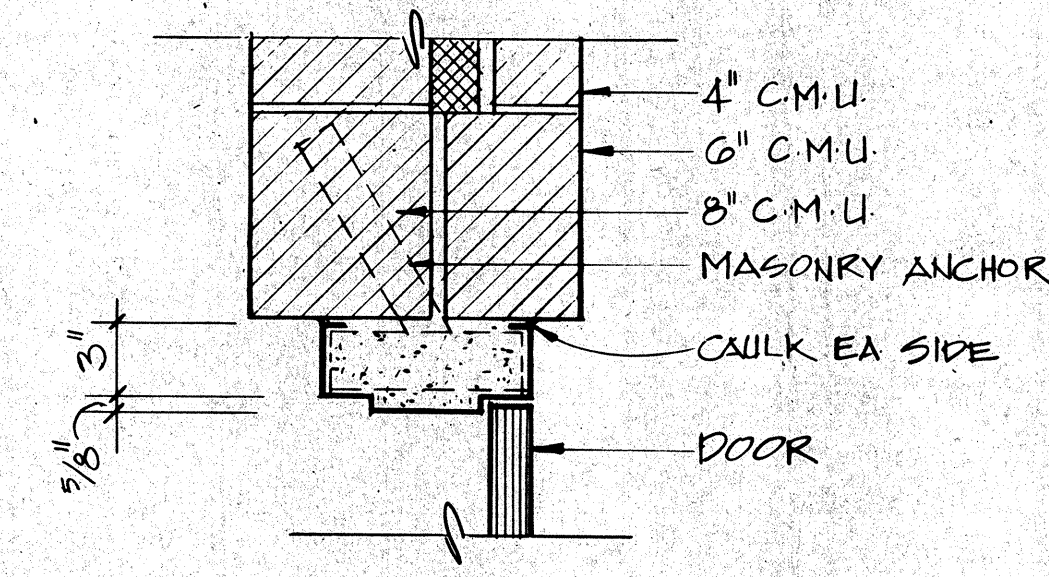


31 JAMB

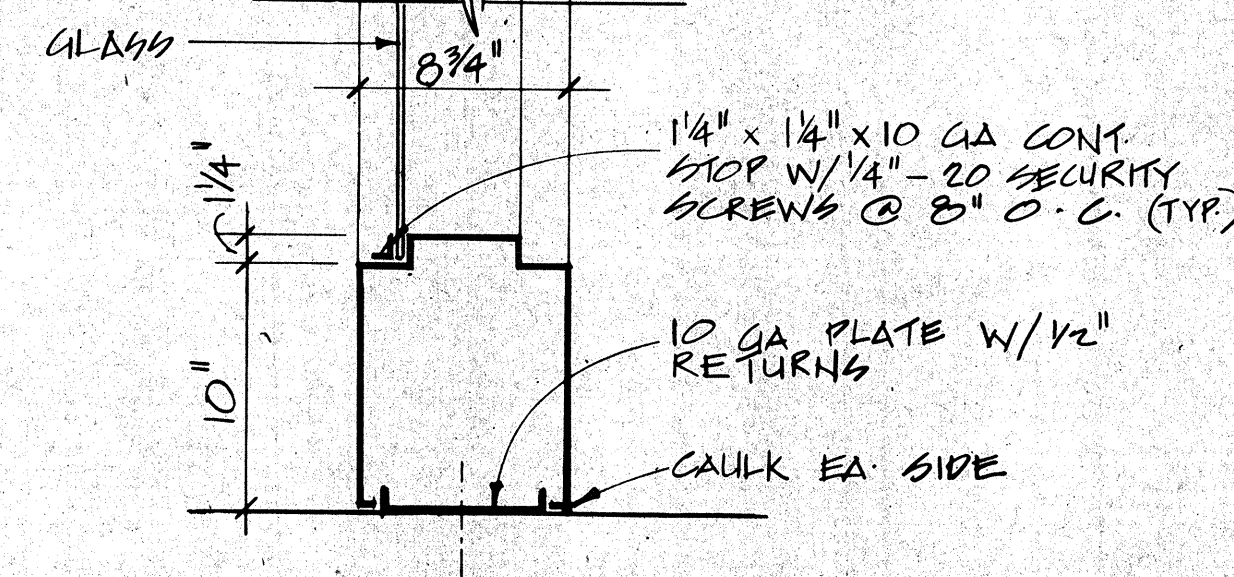


32 SILL

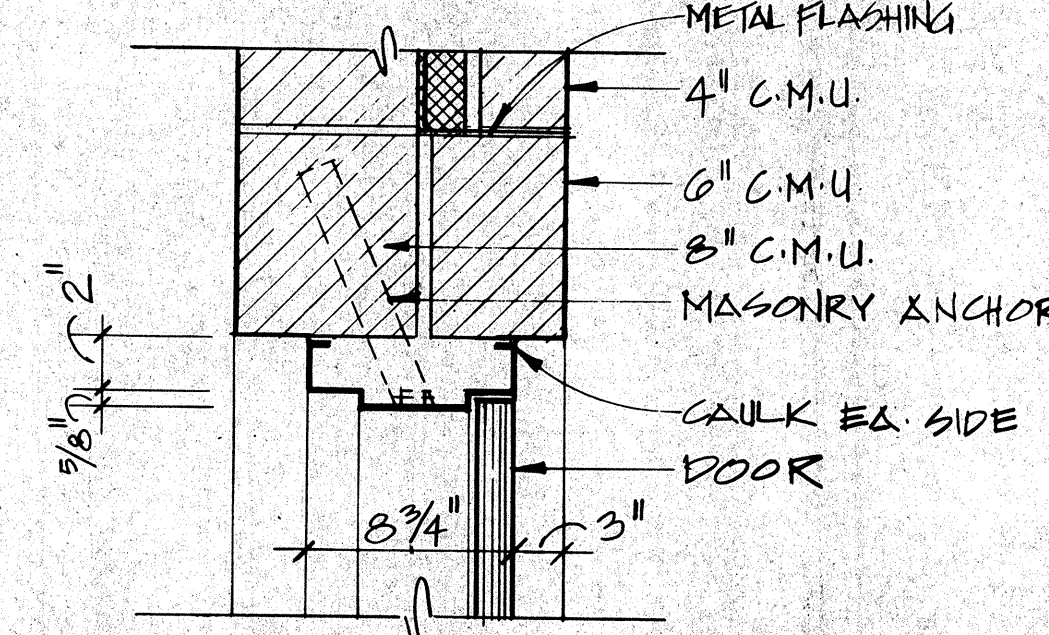


33 HEAD

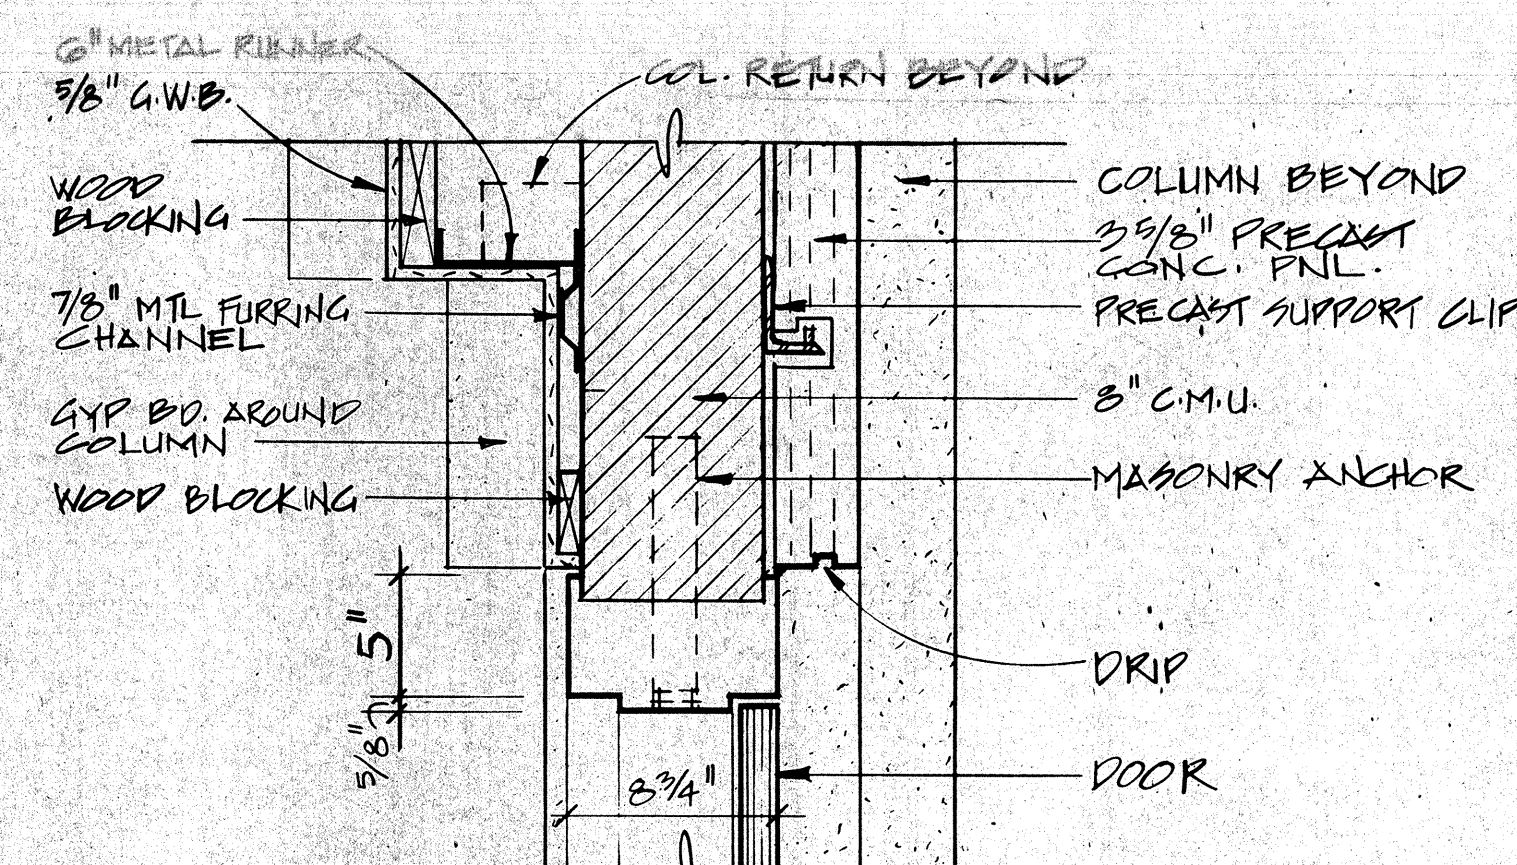


34 HEAD

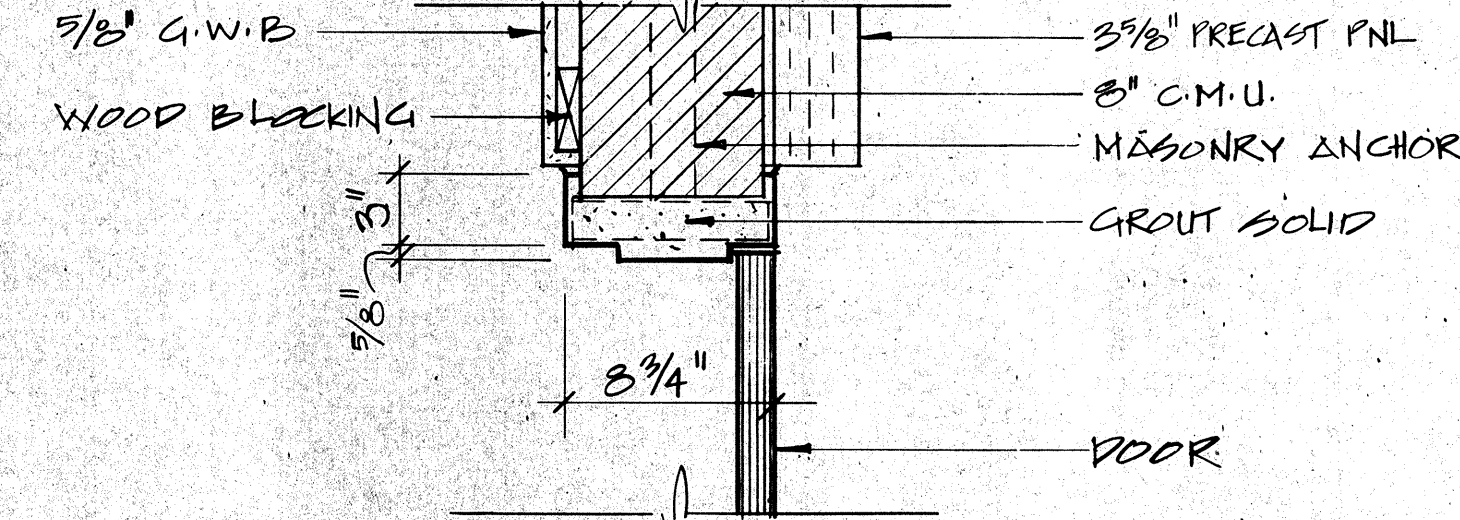


35 JAMB

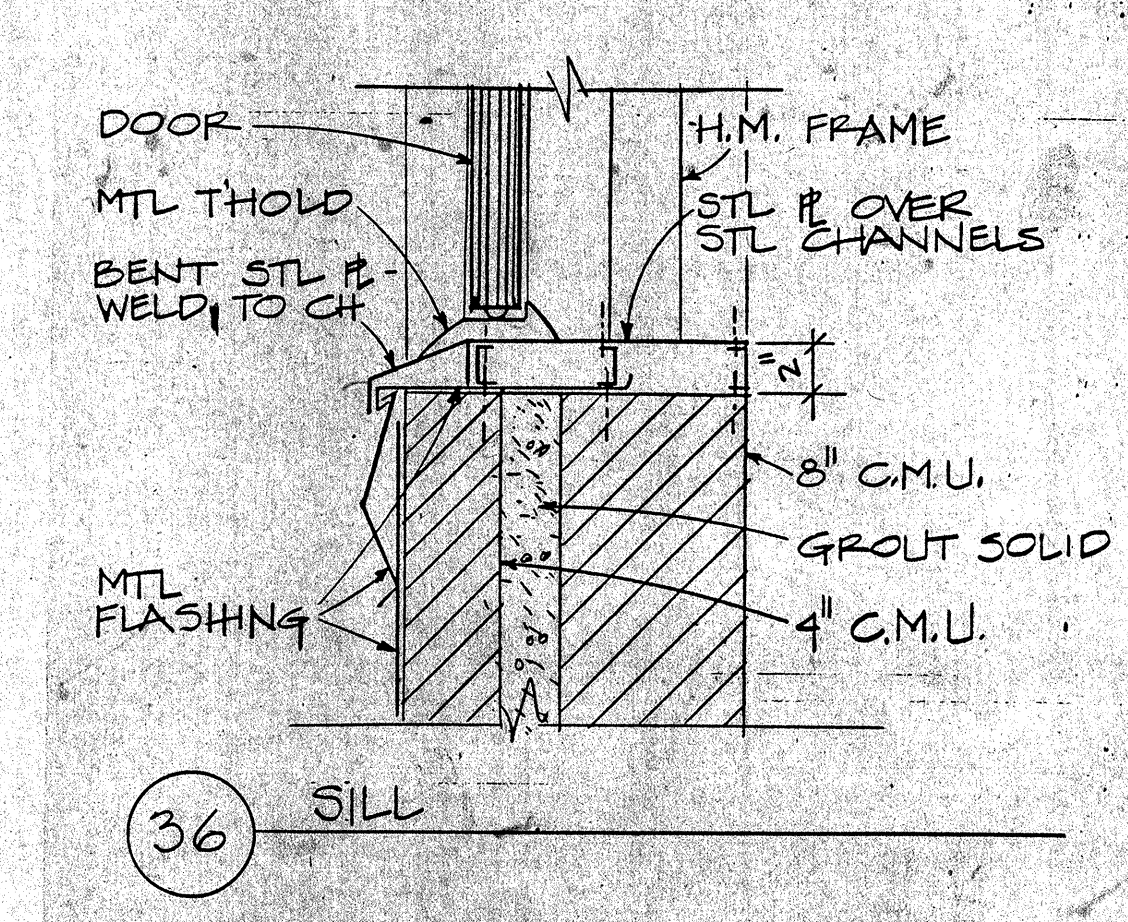


36 SILL

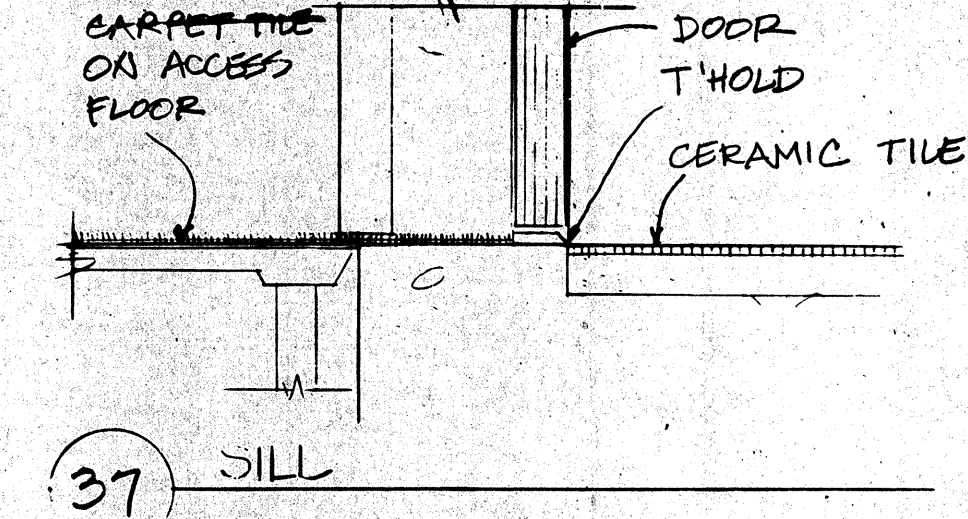


37 SILL

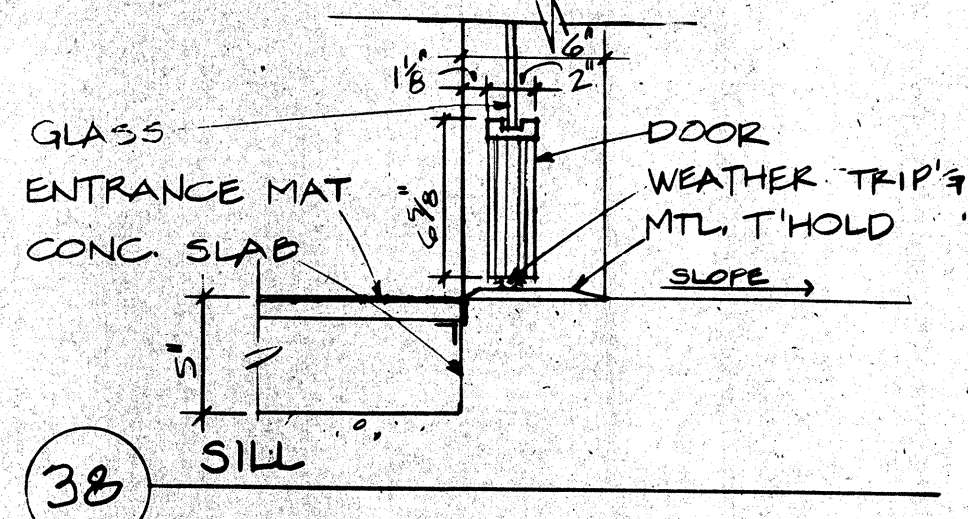


38 SILL

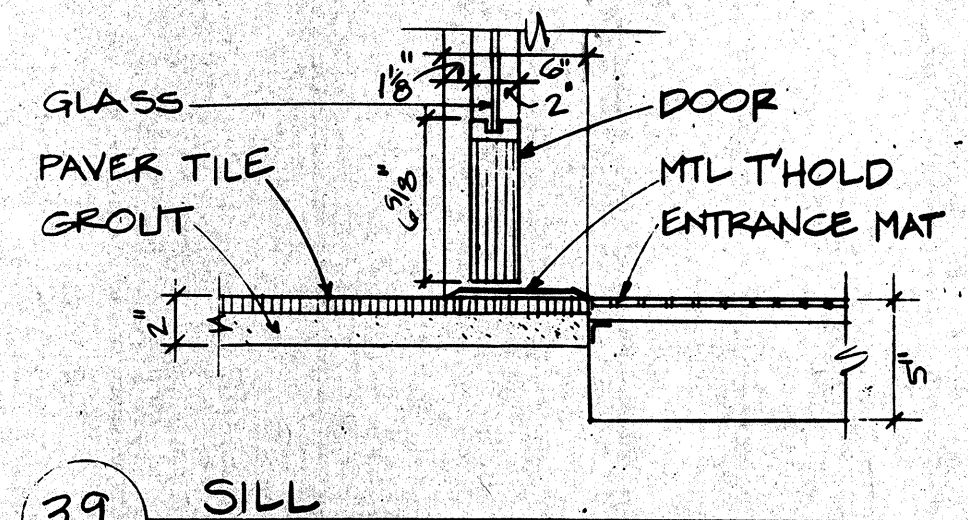


39 SILL

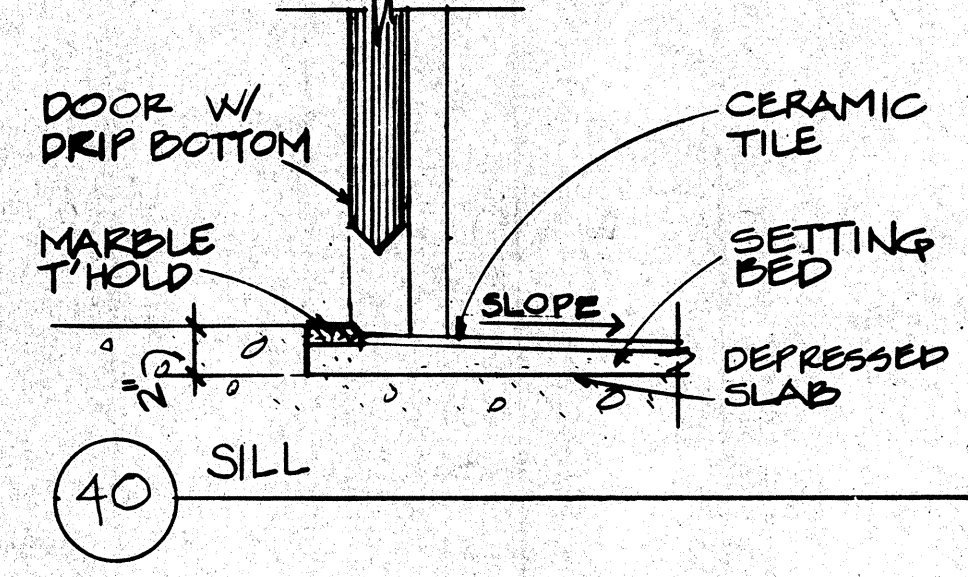


40 SILL

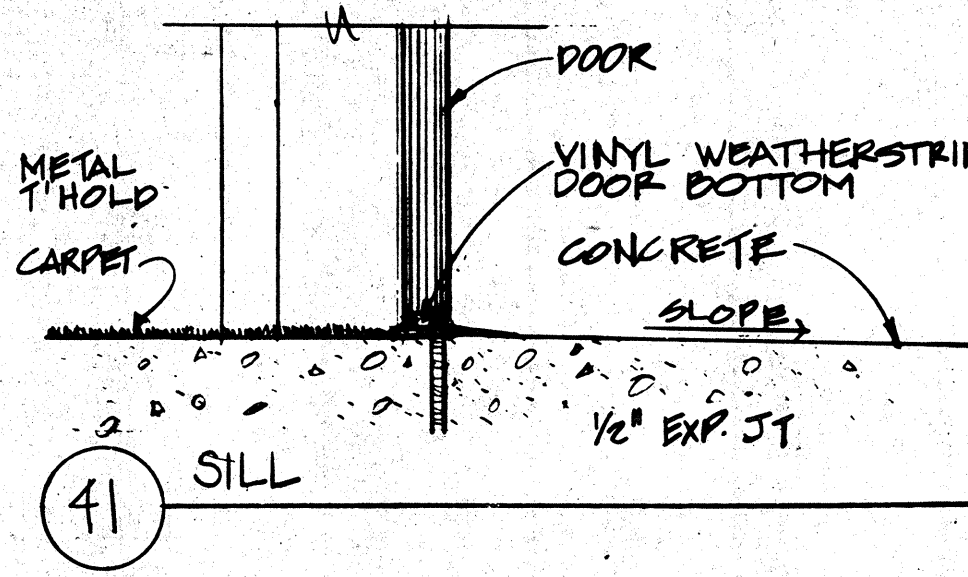


41 SILL

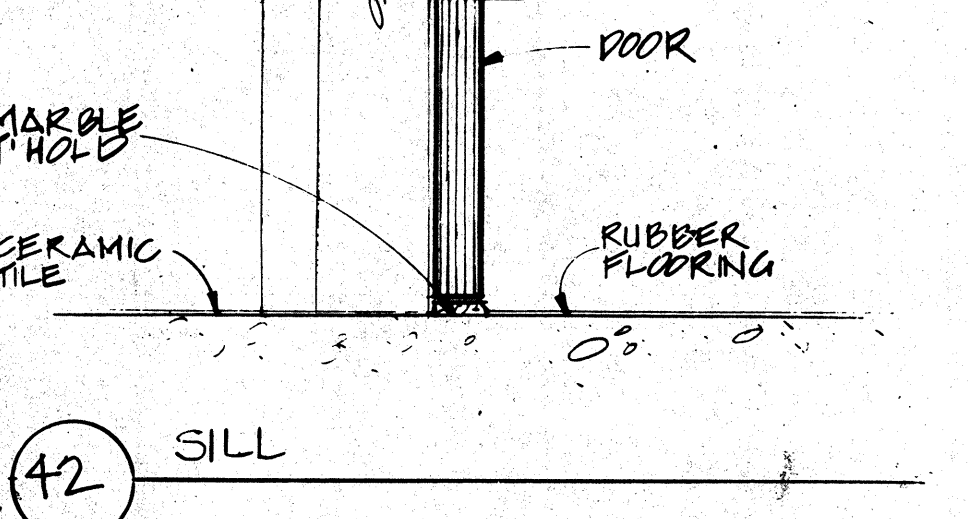


42 SILL

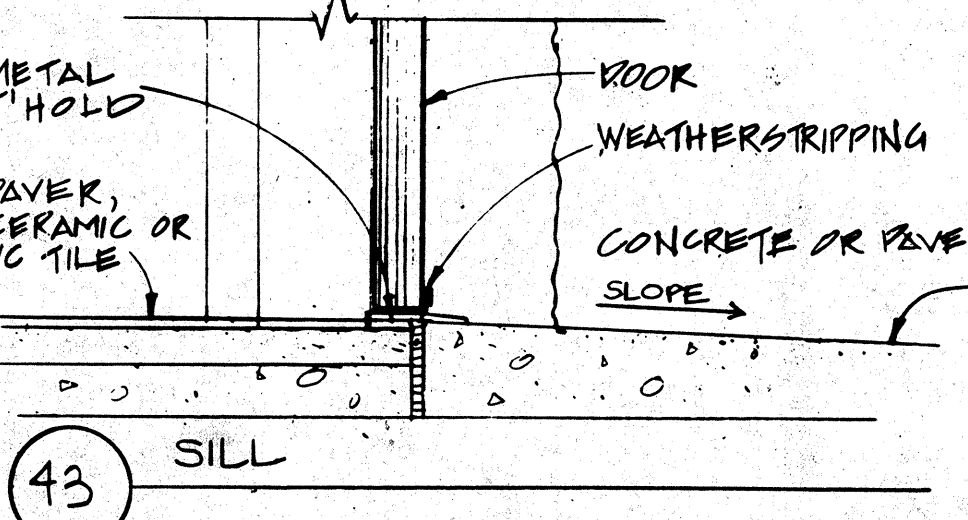


43 SILL

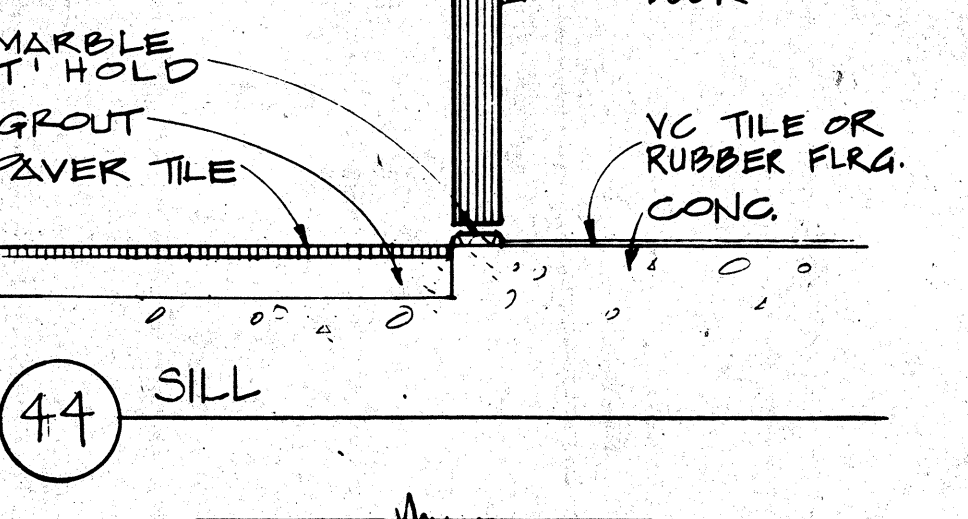


44 SILL

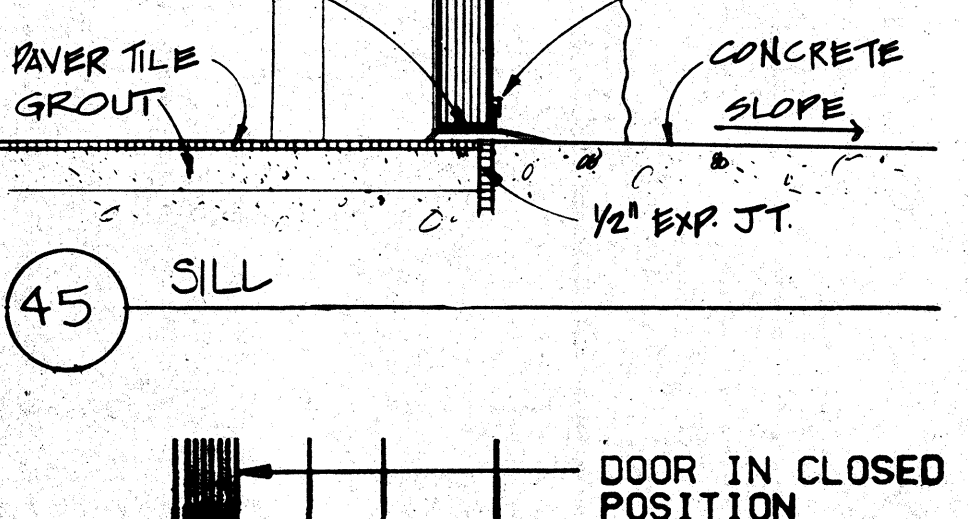


45 SILL

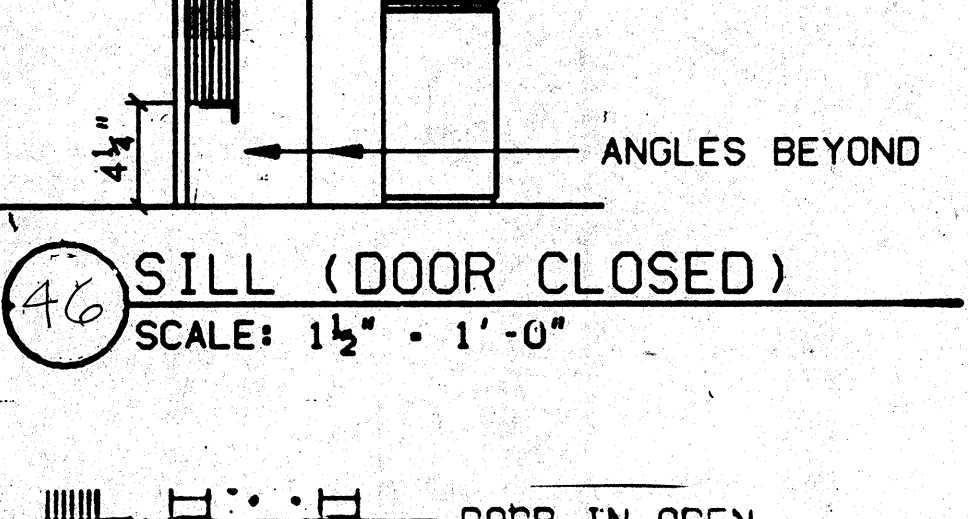


46 SILL (DOOR CLOSED)
SCALE: 1 1/2\"/>

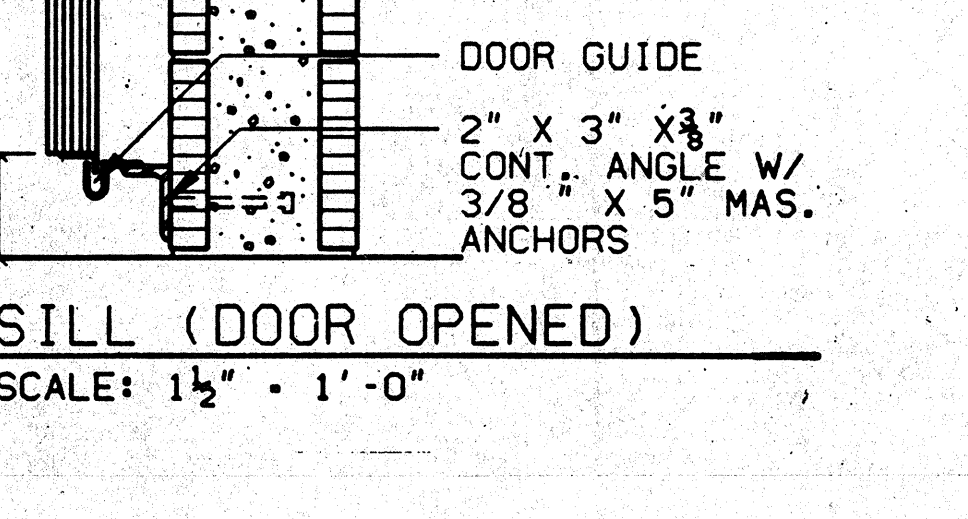


47 SILL (DOOR OPENED)
SCALE: 1 1/2\"/>

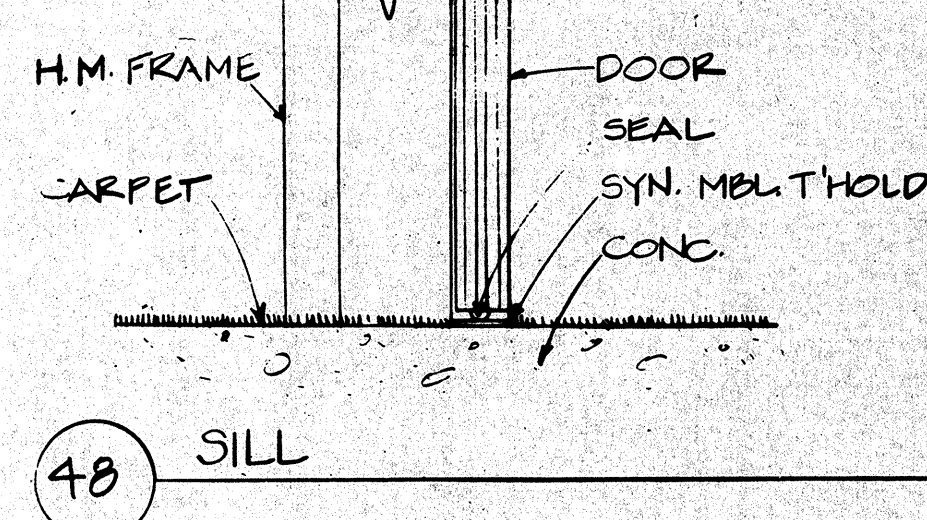


48 SILL

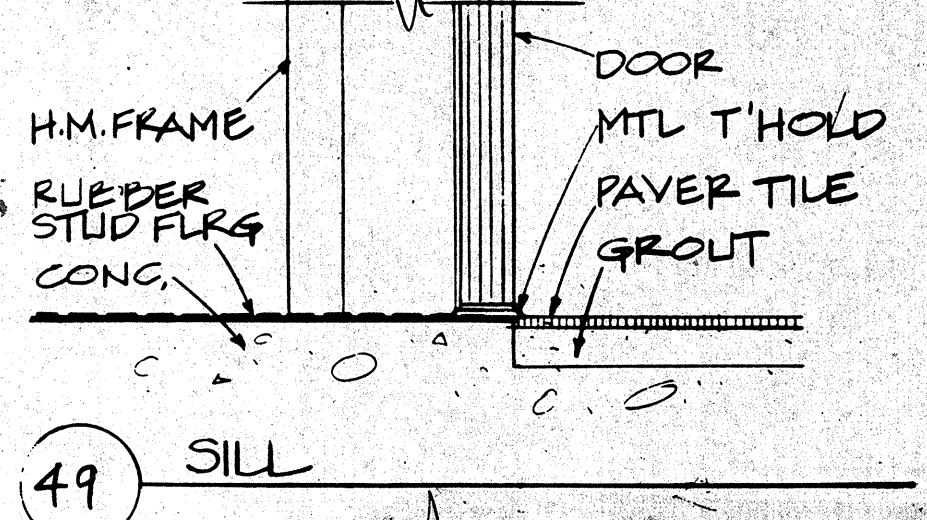


49 SILL

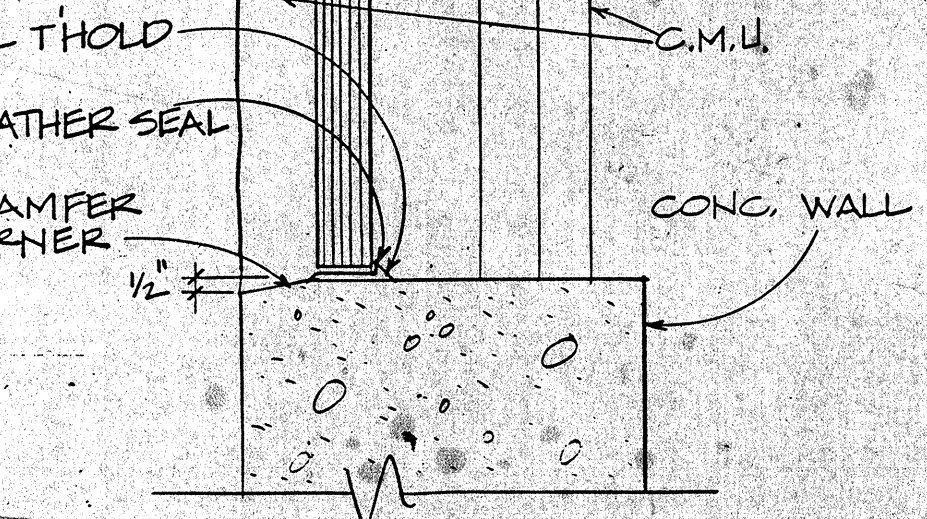


50 SILL

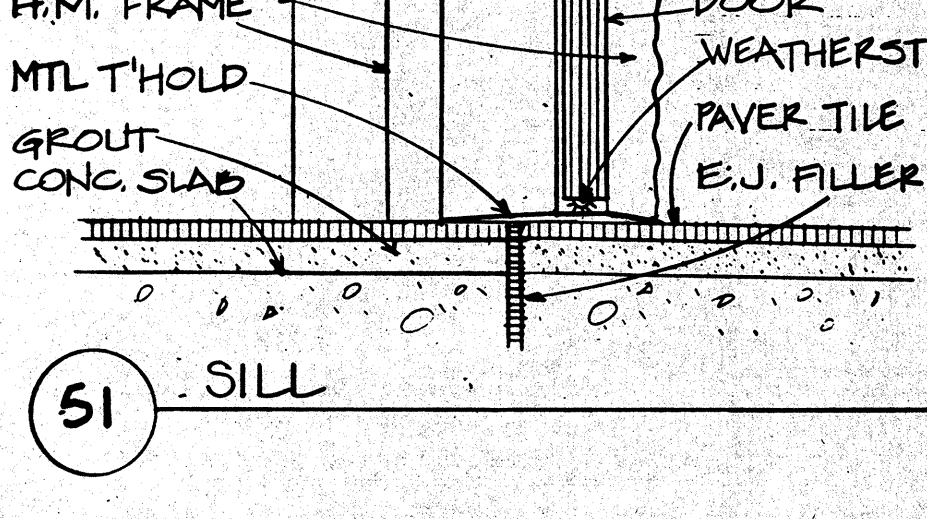


51 SILL

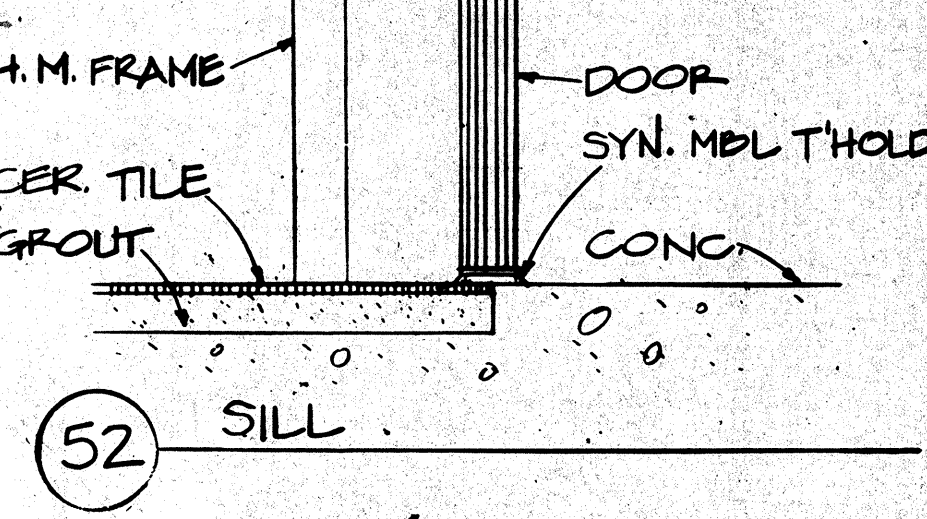

52 SILL

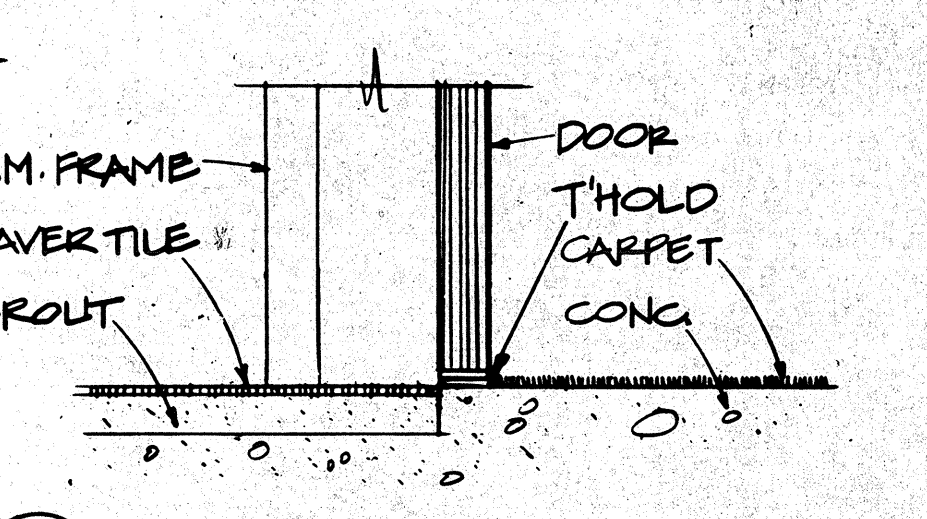

53 SILL

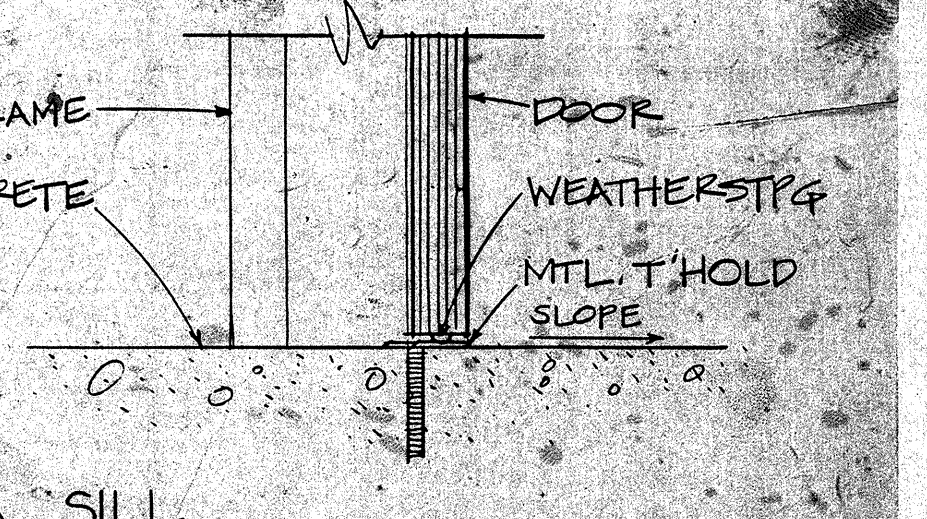

54 SILL

NOTE: ALL DETAILS AT
1/2\"/>

ROSSER FABRAP INTERNATIONAL
Revisions
No. Date Description
1 2/17/89 ADDENDA POSTED/ISSUED FOR CONSTRUCTION

ROSSER FABRAP INTERNATIONAL
Criminal Justice Architecture, Technology, Planning, Interiors,
Mechanical, Electrical, Plumbing, Security, & Civil Engineering

JUSTICE SYSTEMS INCORPORATED
Criminal Justice Operations, Programming

JOHNSON & NELSEN
Structural Engineering

WEST - VALLEY - DETENTION - CENTER
FOR THE COUNTY OF SAN BERNARDINO, CALIFORNIA

HARRY MAYS, COUNTY ADMINISTRATION OFFICER

FLOYD TIDWELL, SHERIFF

BOARD OF SUPERVISORS
San Mateo, Second District
Larry Valdes, Board President
Robert E. Williams, Board Secretary

**HEAD/JAMB/SILL
DETAILS - DOORS
AND FRAMES**

Job No. 60-0504 A 13.7
Date 12-17-89