



District Surplus Property Areas

AREA 3 7.80 Acres Residential

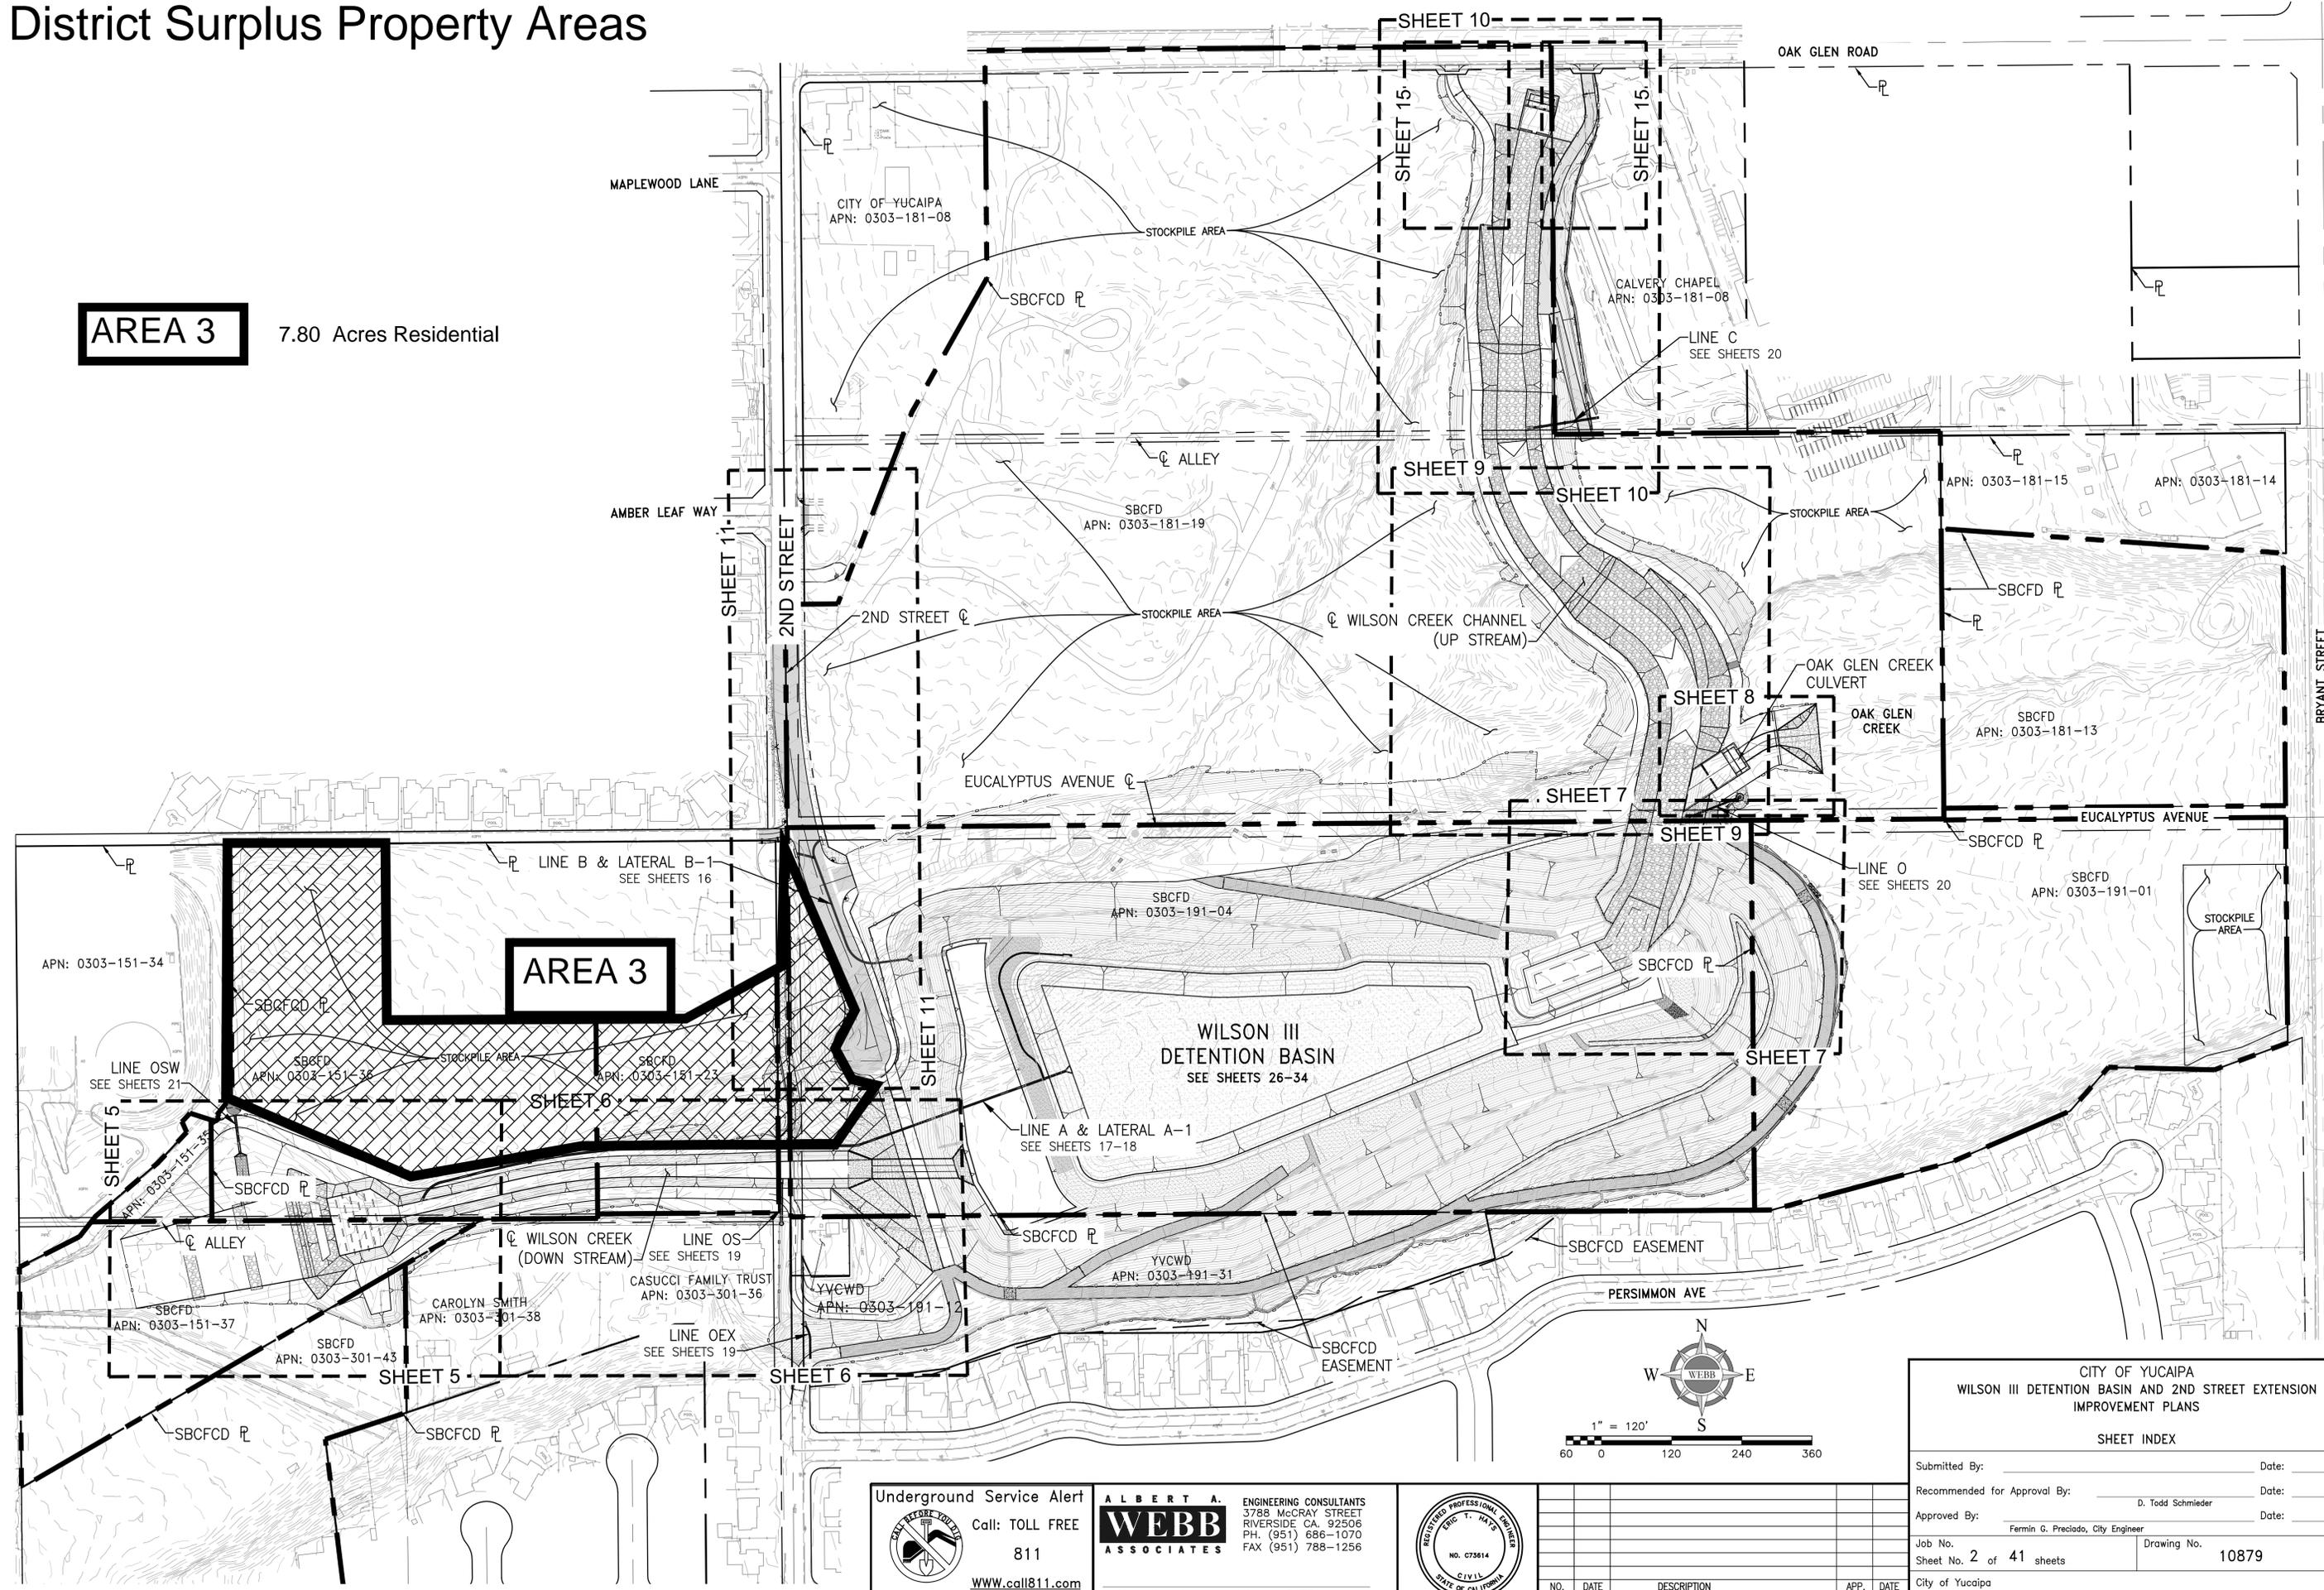


AREA 3

**WILSON III
DETENTION BASIN**
SEE SHEETS 26-34

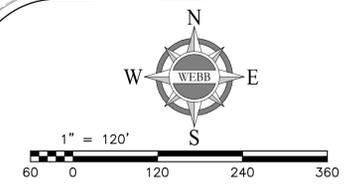

Underground Service Alert
Call: TOLL FREE
811
WWW.call811.com
TWO WORKING DAYS BEFORE YOU DIG

ALBERT A. WEBB ASSOCIATES
ENGINEERING CONSULTANTS
3788 McCRA Y STREET
RIVERSIDE CA, 92506
PH: (951) 686-1070
FAX (951) 788-1256
ENGINEER, RCE RCE NO DATE:

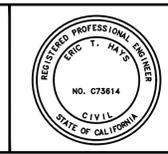

NO.	DATE	DESCRIPTION	APP.	DATE
REVISIONS				

**CITY OF YUCAIPA
WILSON III DETENTION BASIN AND 2ND STREET EXTENSION
IMPROVEMENT PLANS**

SHEET INDEX

Submitted By: _____ Date: _____
 Recommended for Approval By: _____ Date: _____
 Approved By: _____ Date: _____
 Fermin G. Preciado, City Engineer

Job No. _____ Drawing No. 10879
 Sheet No. 2 of 41 sheets

City of Yucaipa
Engineering Department

95% SUBMITTAL - 07/02/2019
CA\2016\16-0320\DRAWINGS\PLAN SHEETS\16-0320-SHT 02.DWG 6/27/2019 2:20:41 PM