




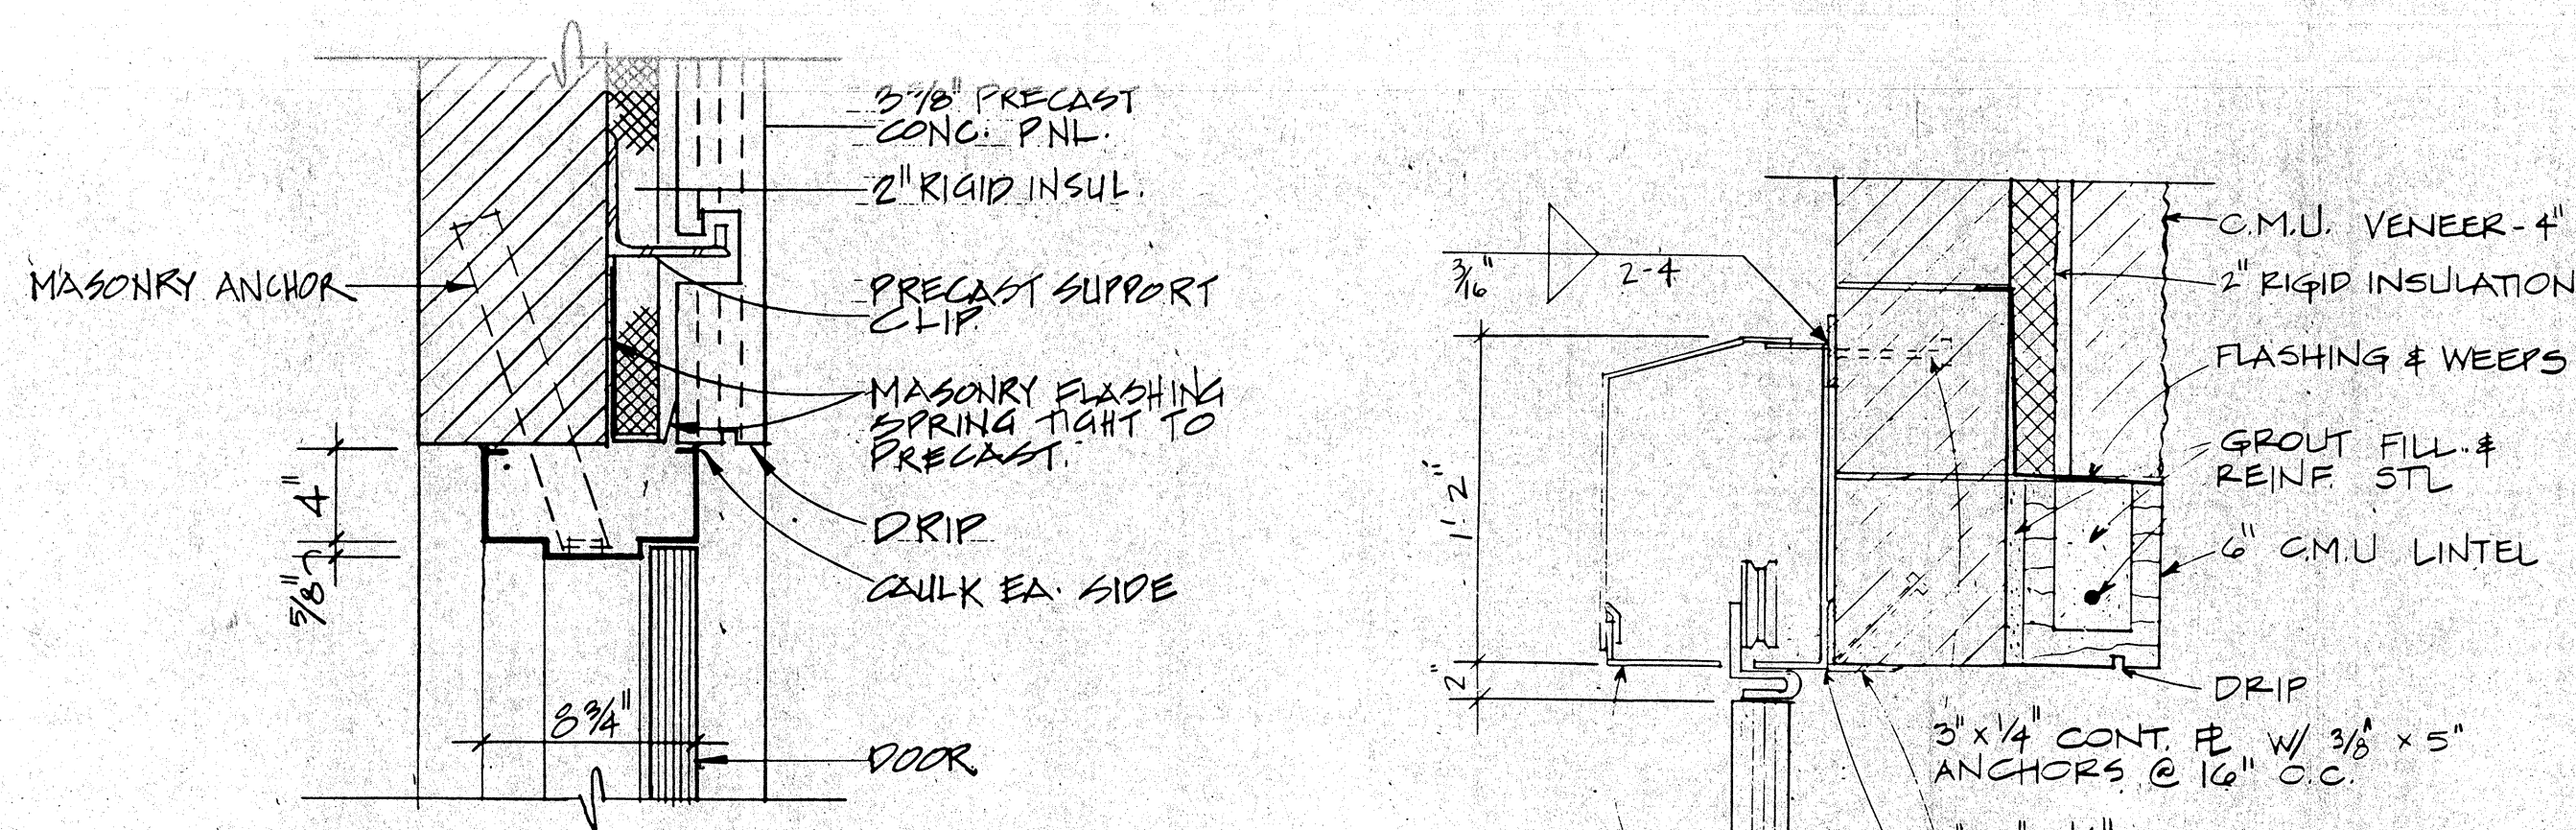


83 HEAD

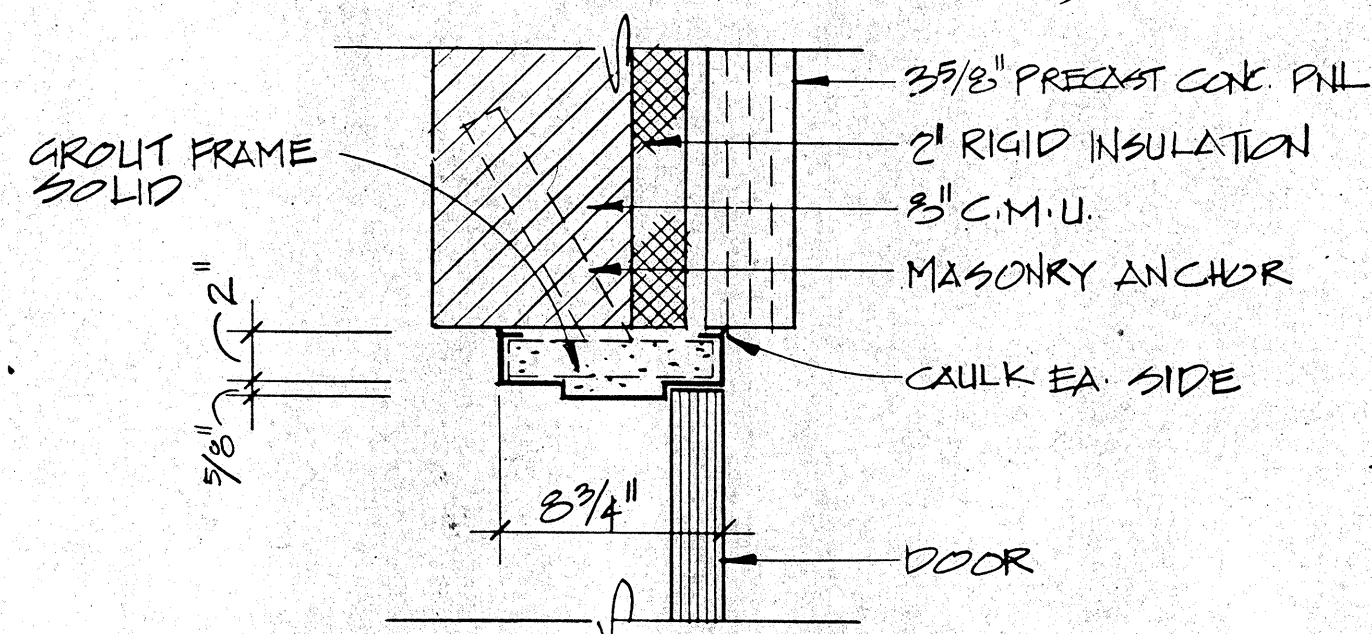


84 JAMB

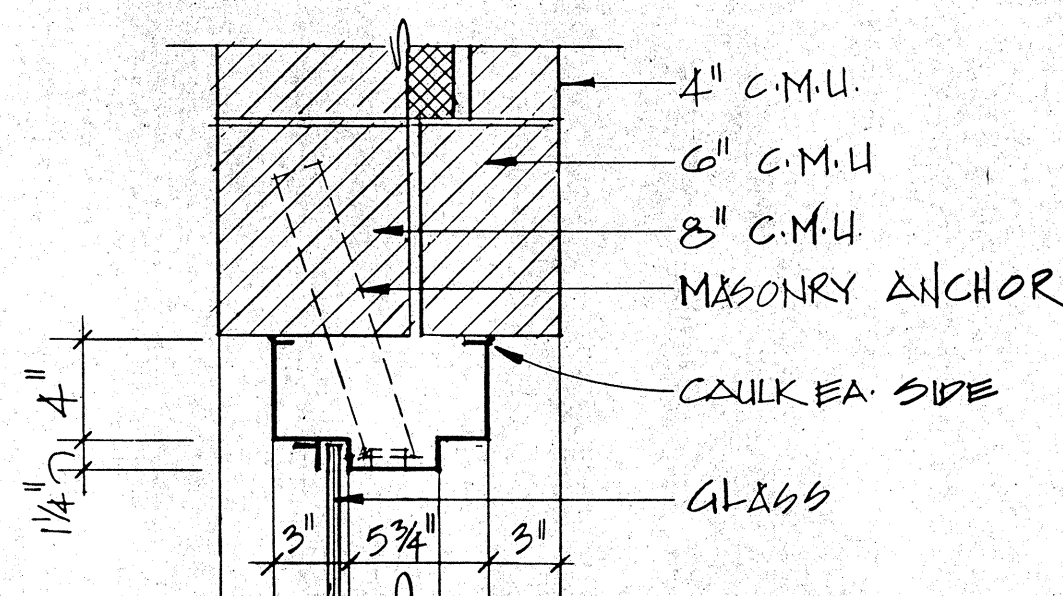


85 HEAD

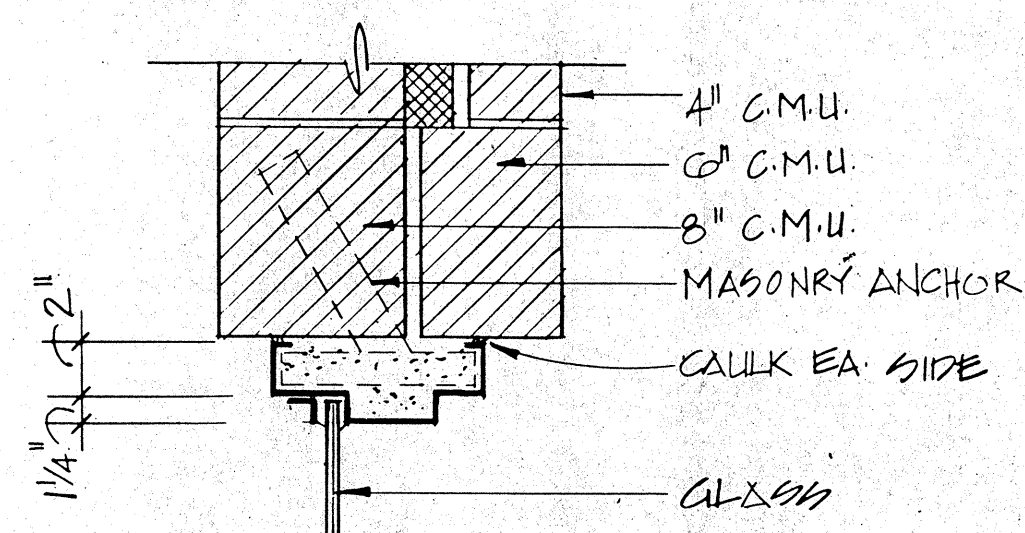


86 JAMB

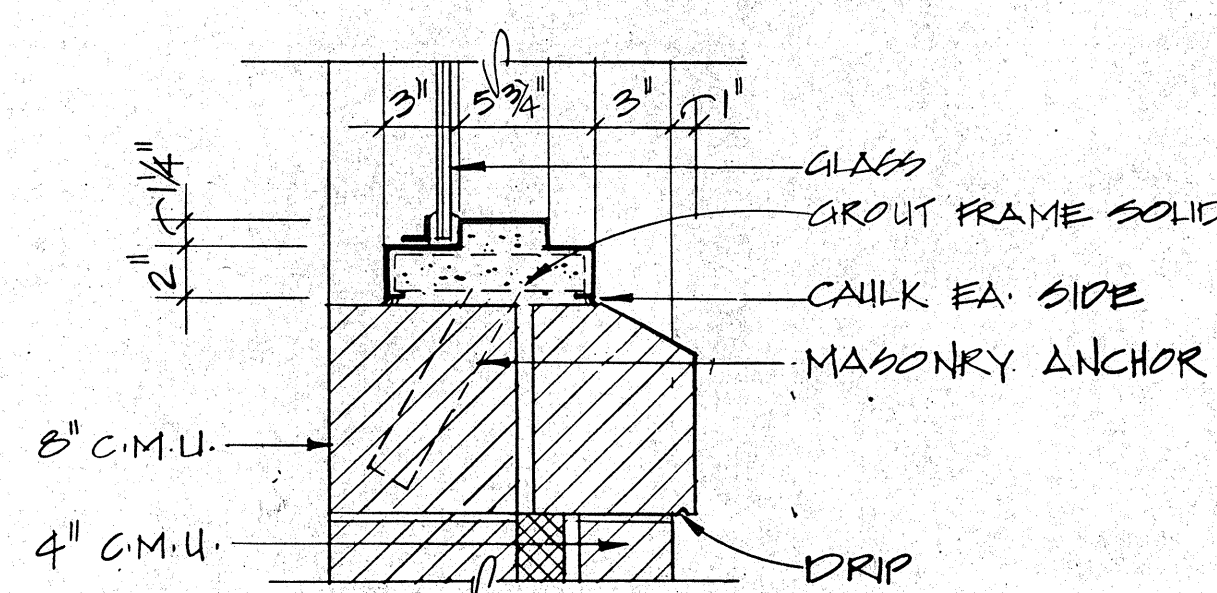


87 SILL

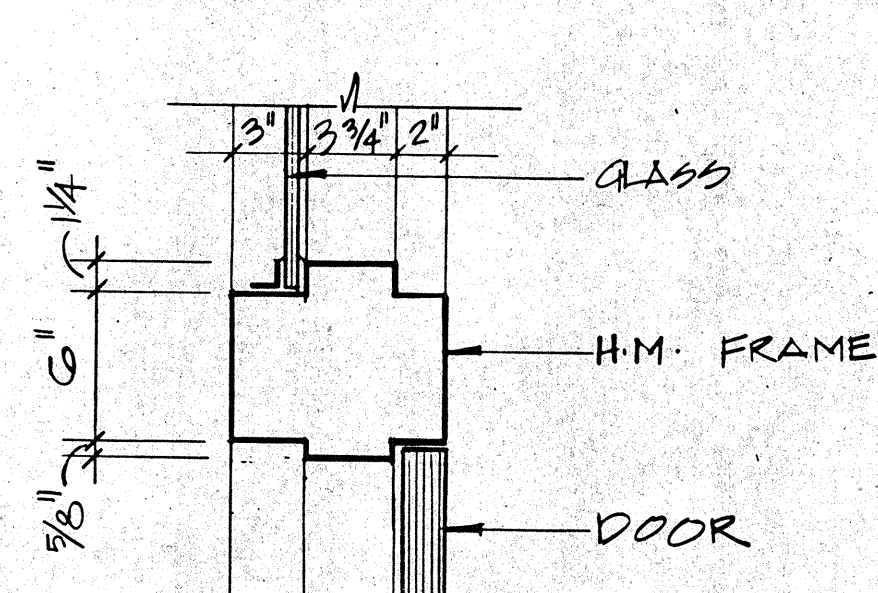


88 JAMB

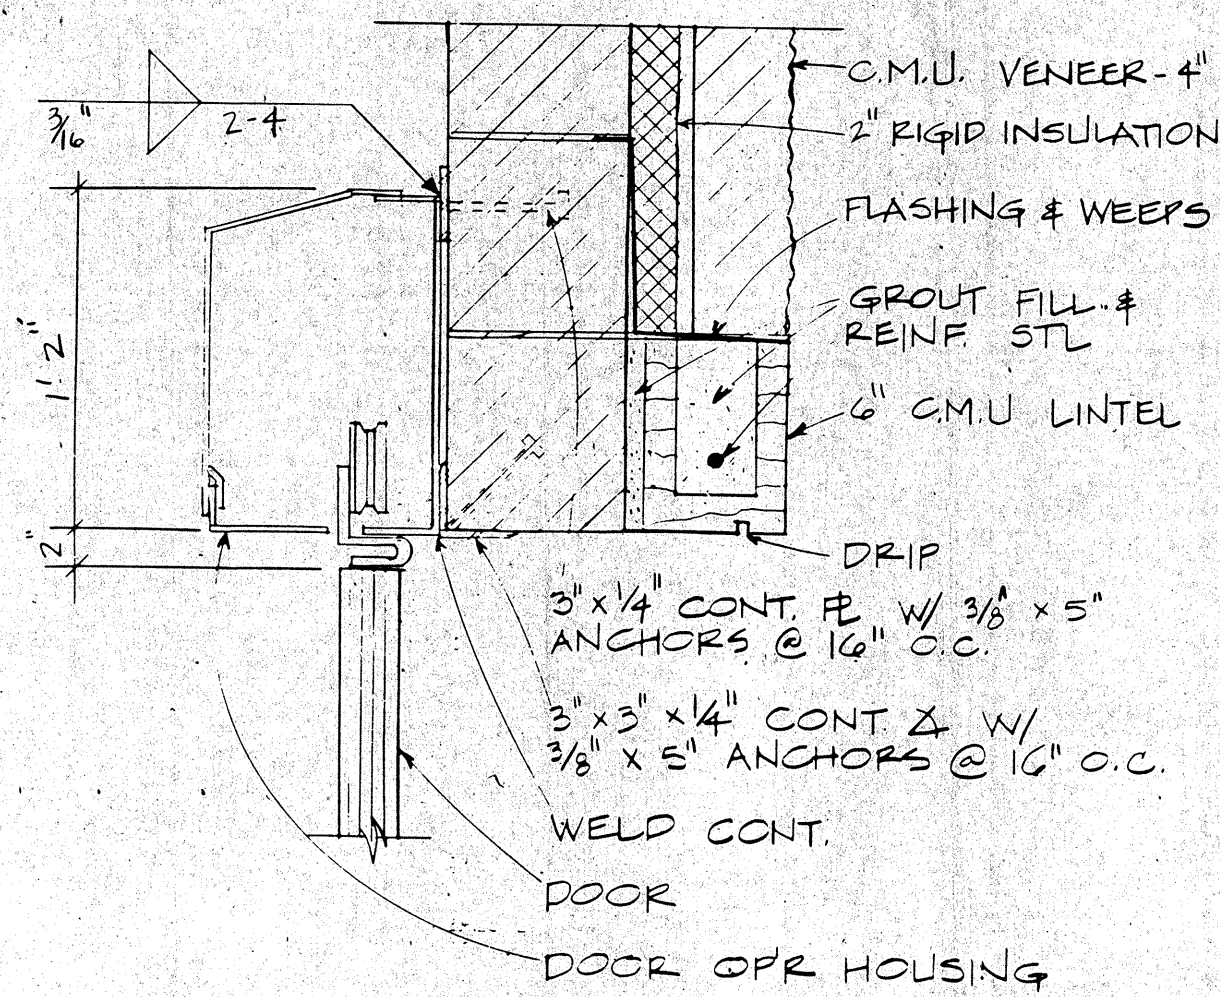


89 HEAD

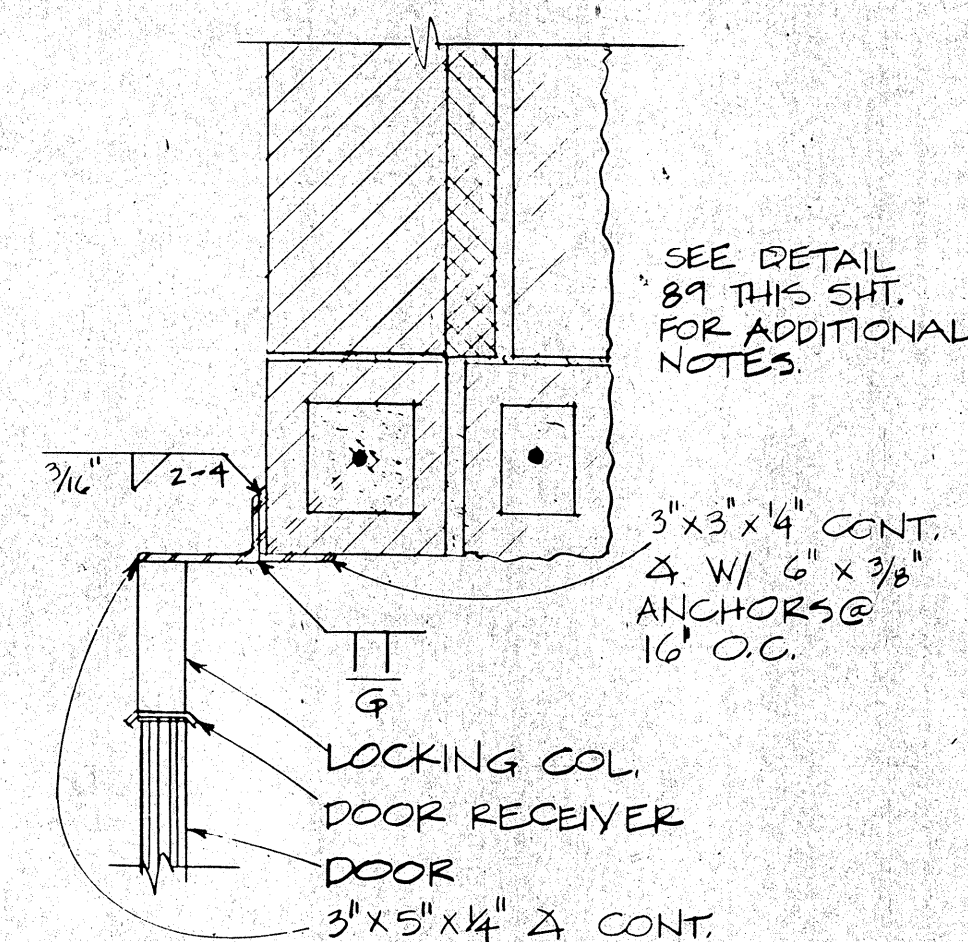


90 JAMB

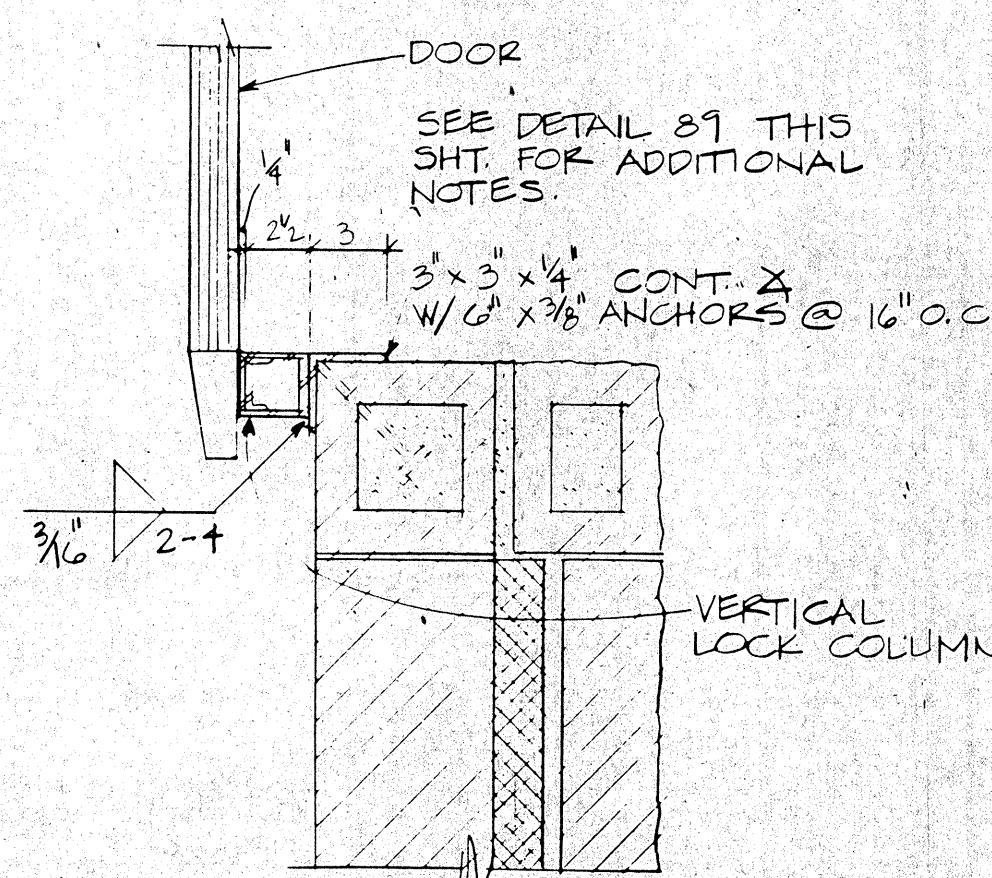


91 JAMB

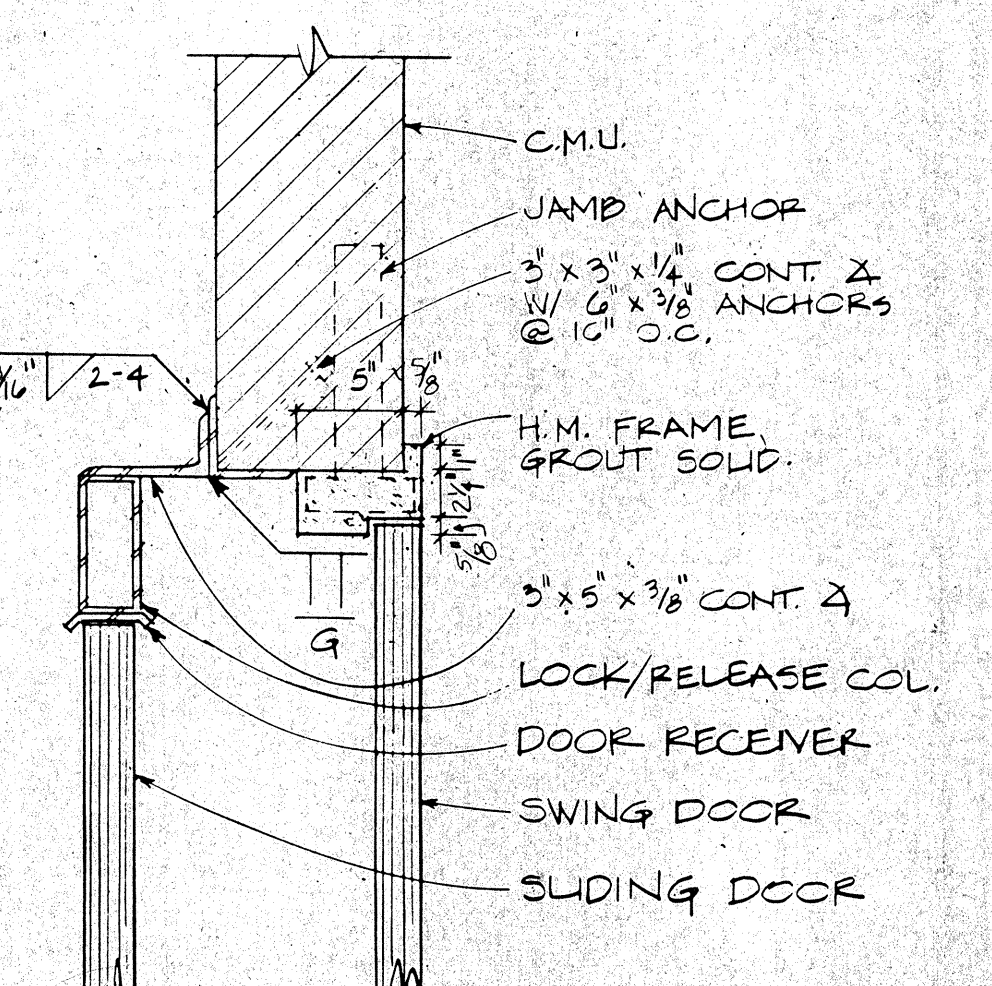


92A JAMB @ 3'-8" M.O. 92B JAMB

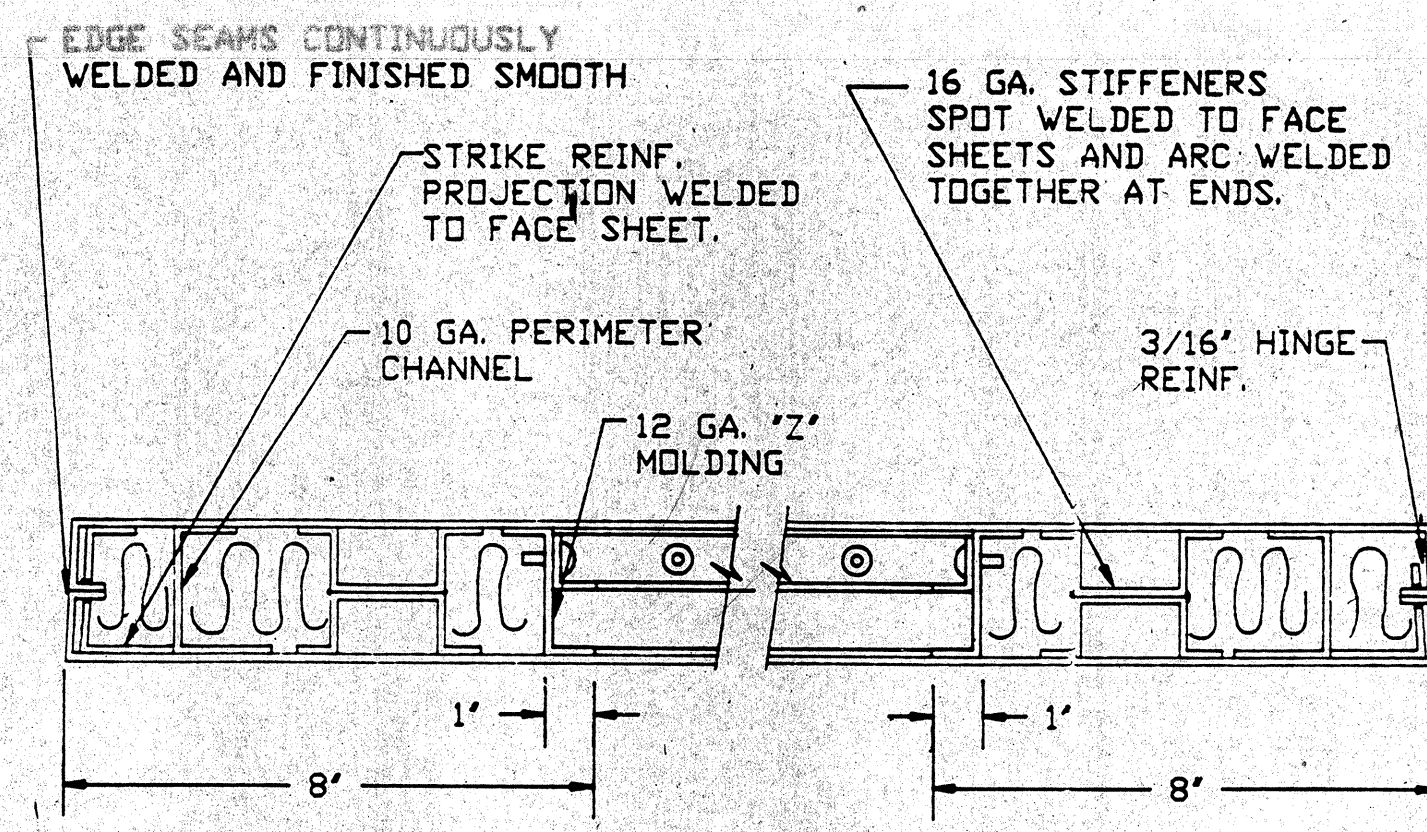

93 SECURITY DOOR DETAIL - SECTION NO SCALE

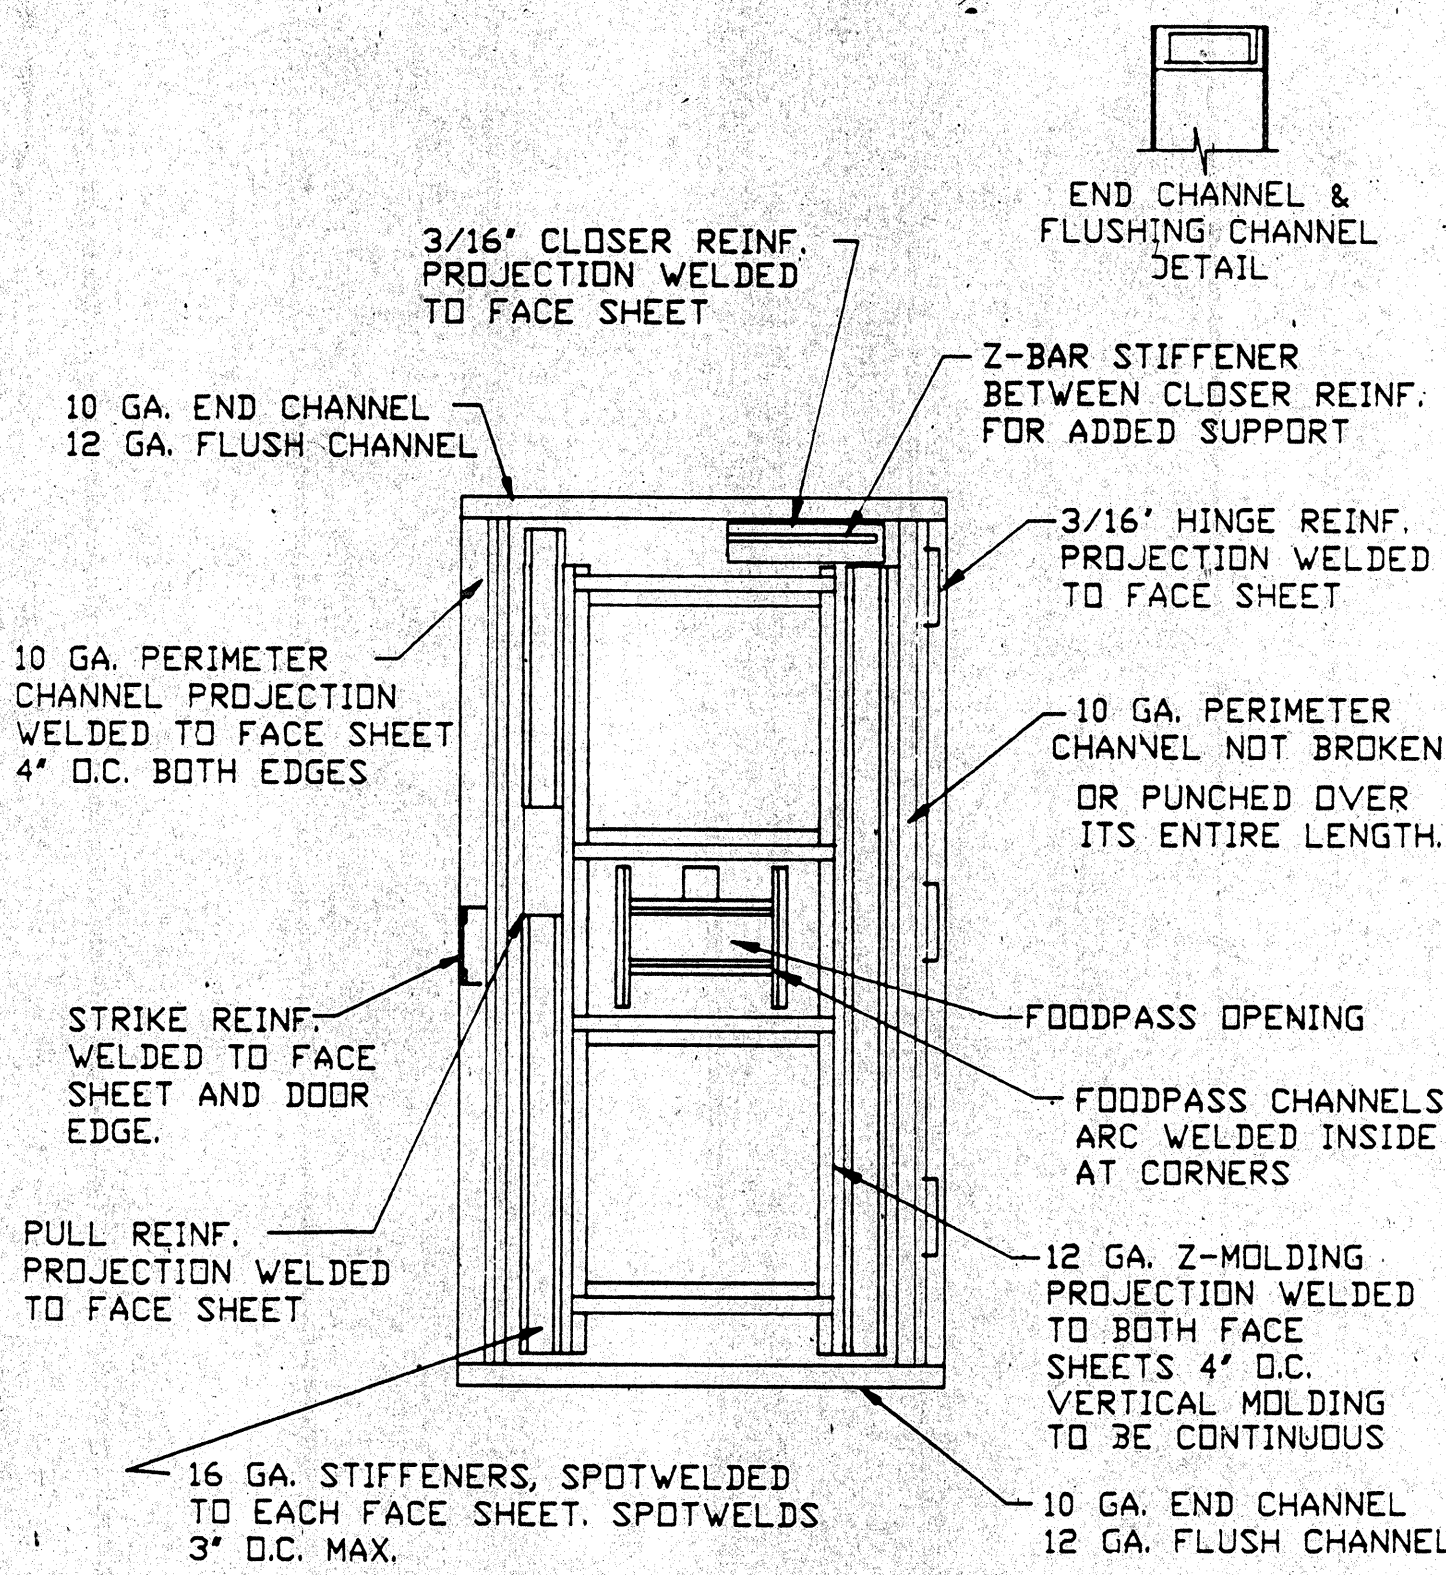


94 SECURITY DOOR DETAIL NO SCALE

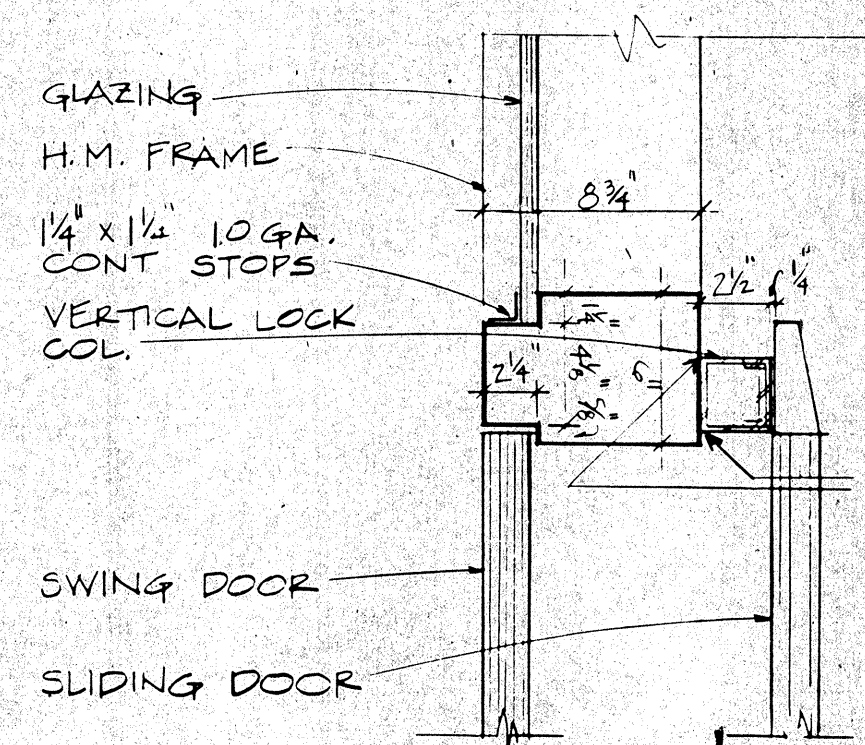

95A JAMB


95B JAMB

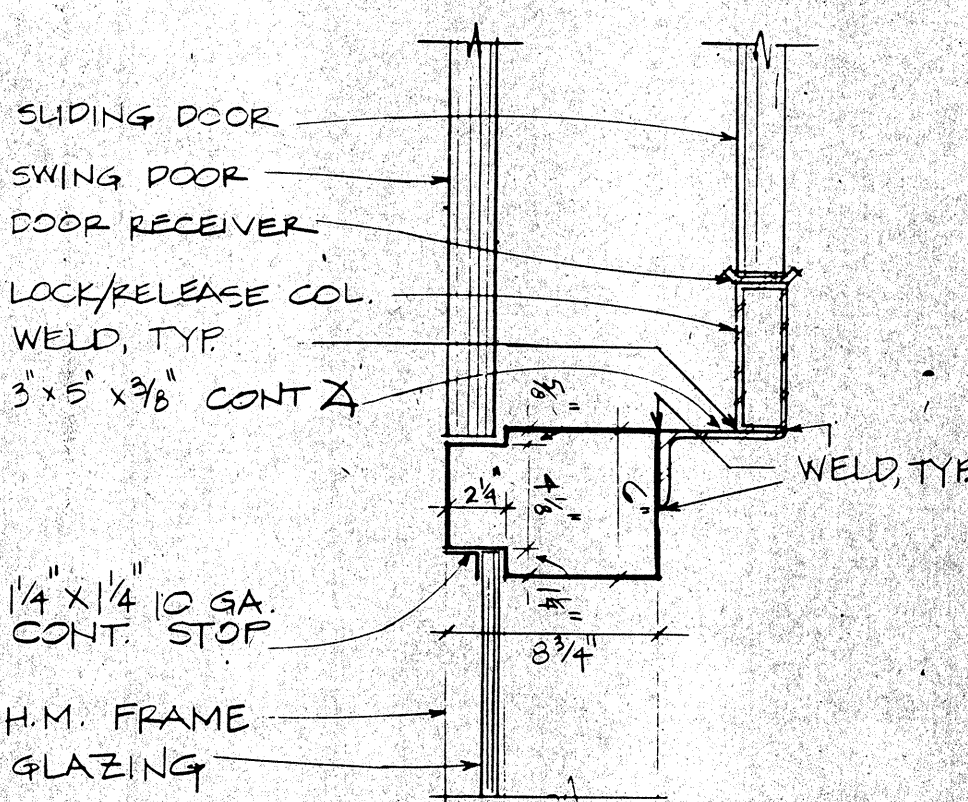


96A JAMB

96B JAMB


97A HEAD 97B

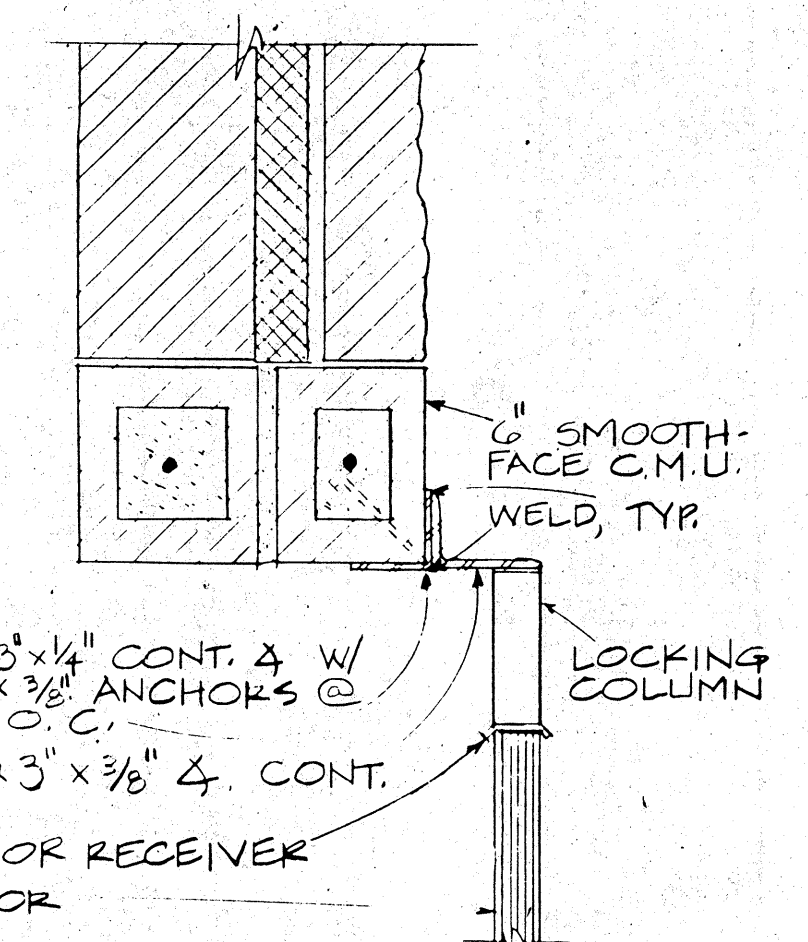


98 JAMB

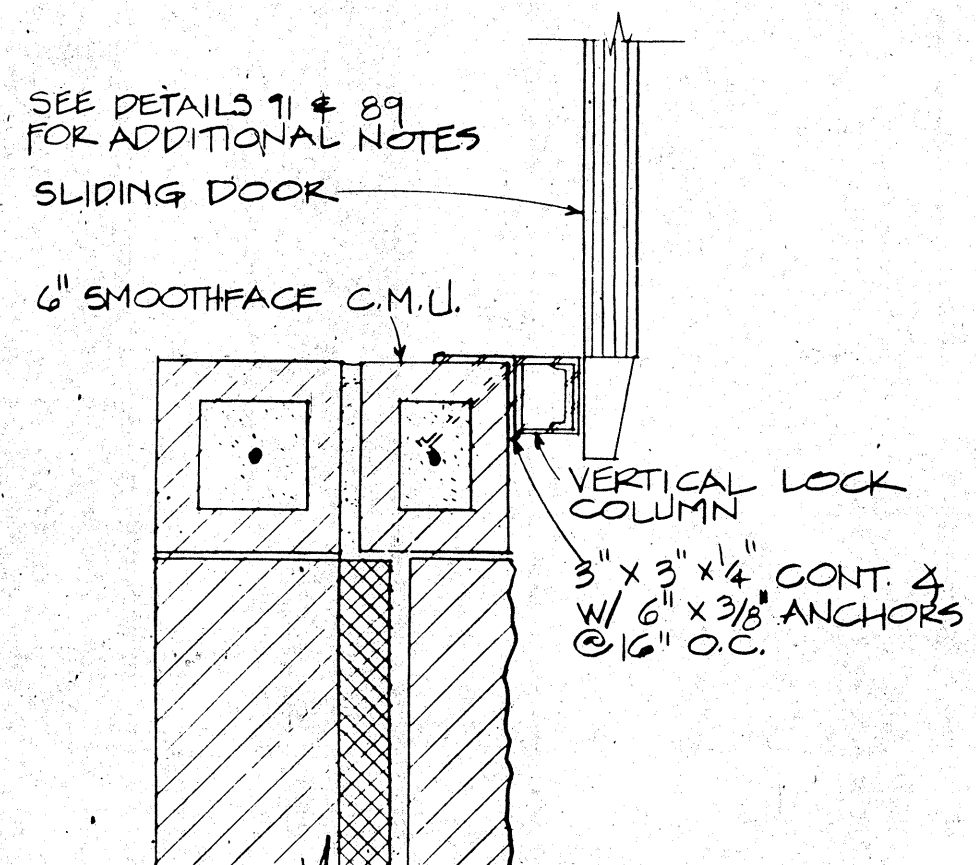


99 JAMB

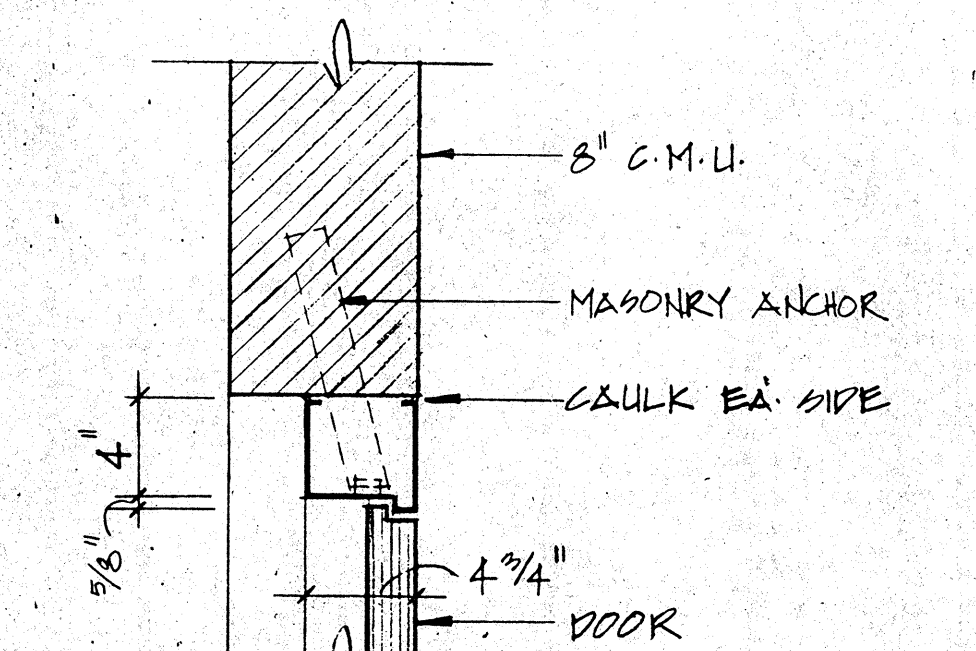

100 HEAD SCALE: 1 1/2" = 1'-0"

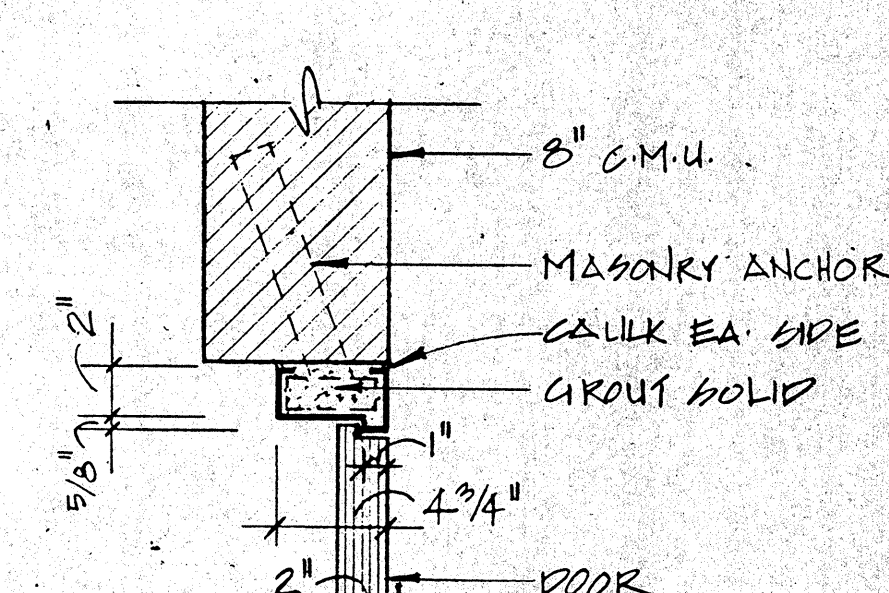

101 JAMB SCALE: 1 1/2" = 1'-0"

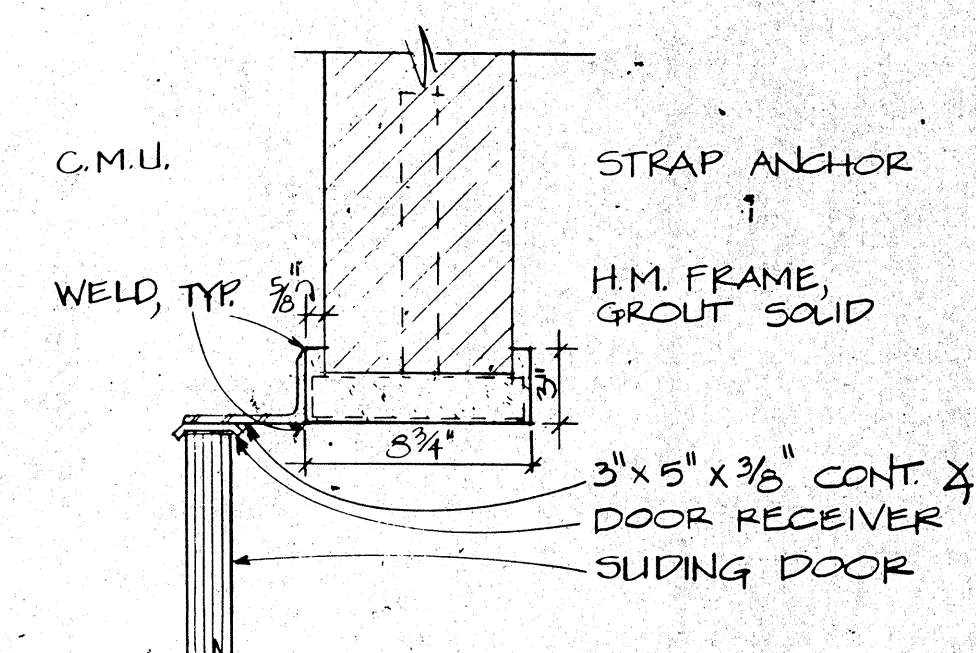

102 JAMB

NOTE: ALL DETAILS 1 1/2" = 1'-0" U.N.C.

ROSSER FABRAP INTERNATIONAL
 Comparative Services for Building
 Architectural, Mechanical, Electrical, Plumbing, Fire Protection, and Security
 Atlanta, Georgia

WEST - VALLEY - DETENTION - CENTER
 FOR THE COUNTY OF SAN BERNARDINO - CALIFORNIA

JUSTICE SYSTEMS INCORPORATED
 Criminal Justice Operations, Programming
 JOHNSON & NIELSEN
 Structural Engineering

HARRY MAX, COUNTY ADMINISTRATION OFFICER
FLOYD TIDWELL, SHERIFF
BOARD OF SUPERVISORS



HEAD/JAMB/SILL DETAILS - DOORS AND FRAMES

FOR CONSTRUCTION

Job No. 05051.04
 Date 10-17-86

A13.5