


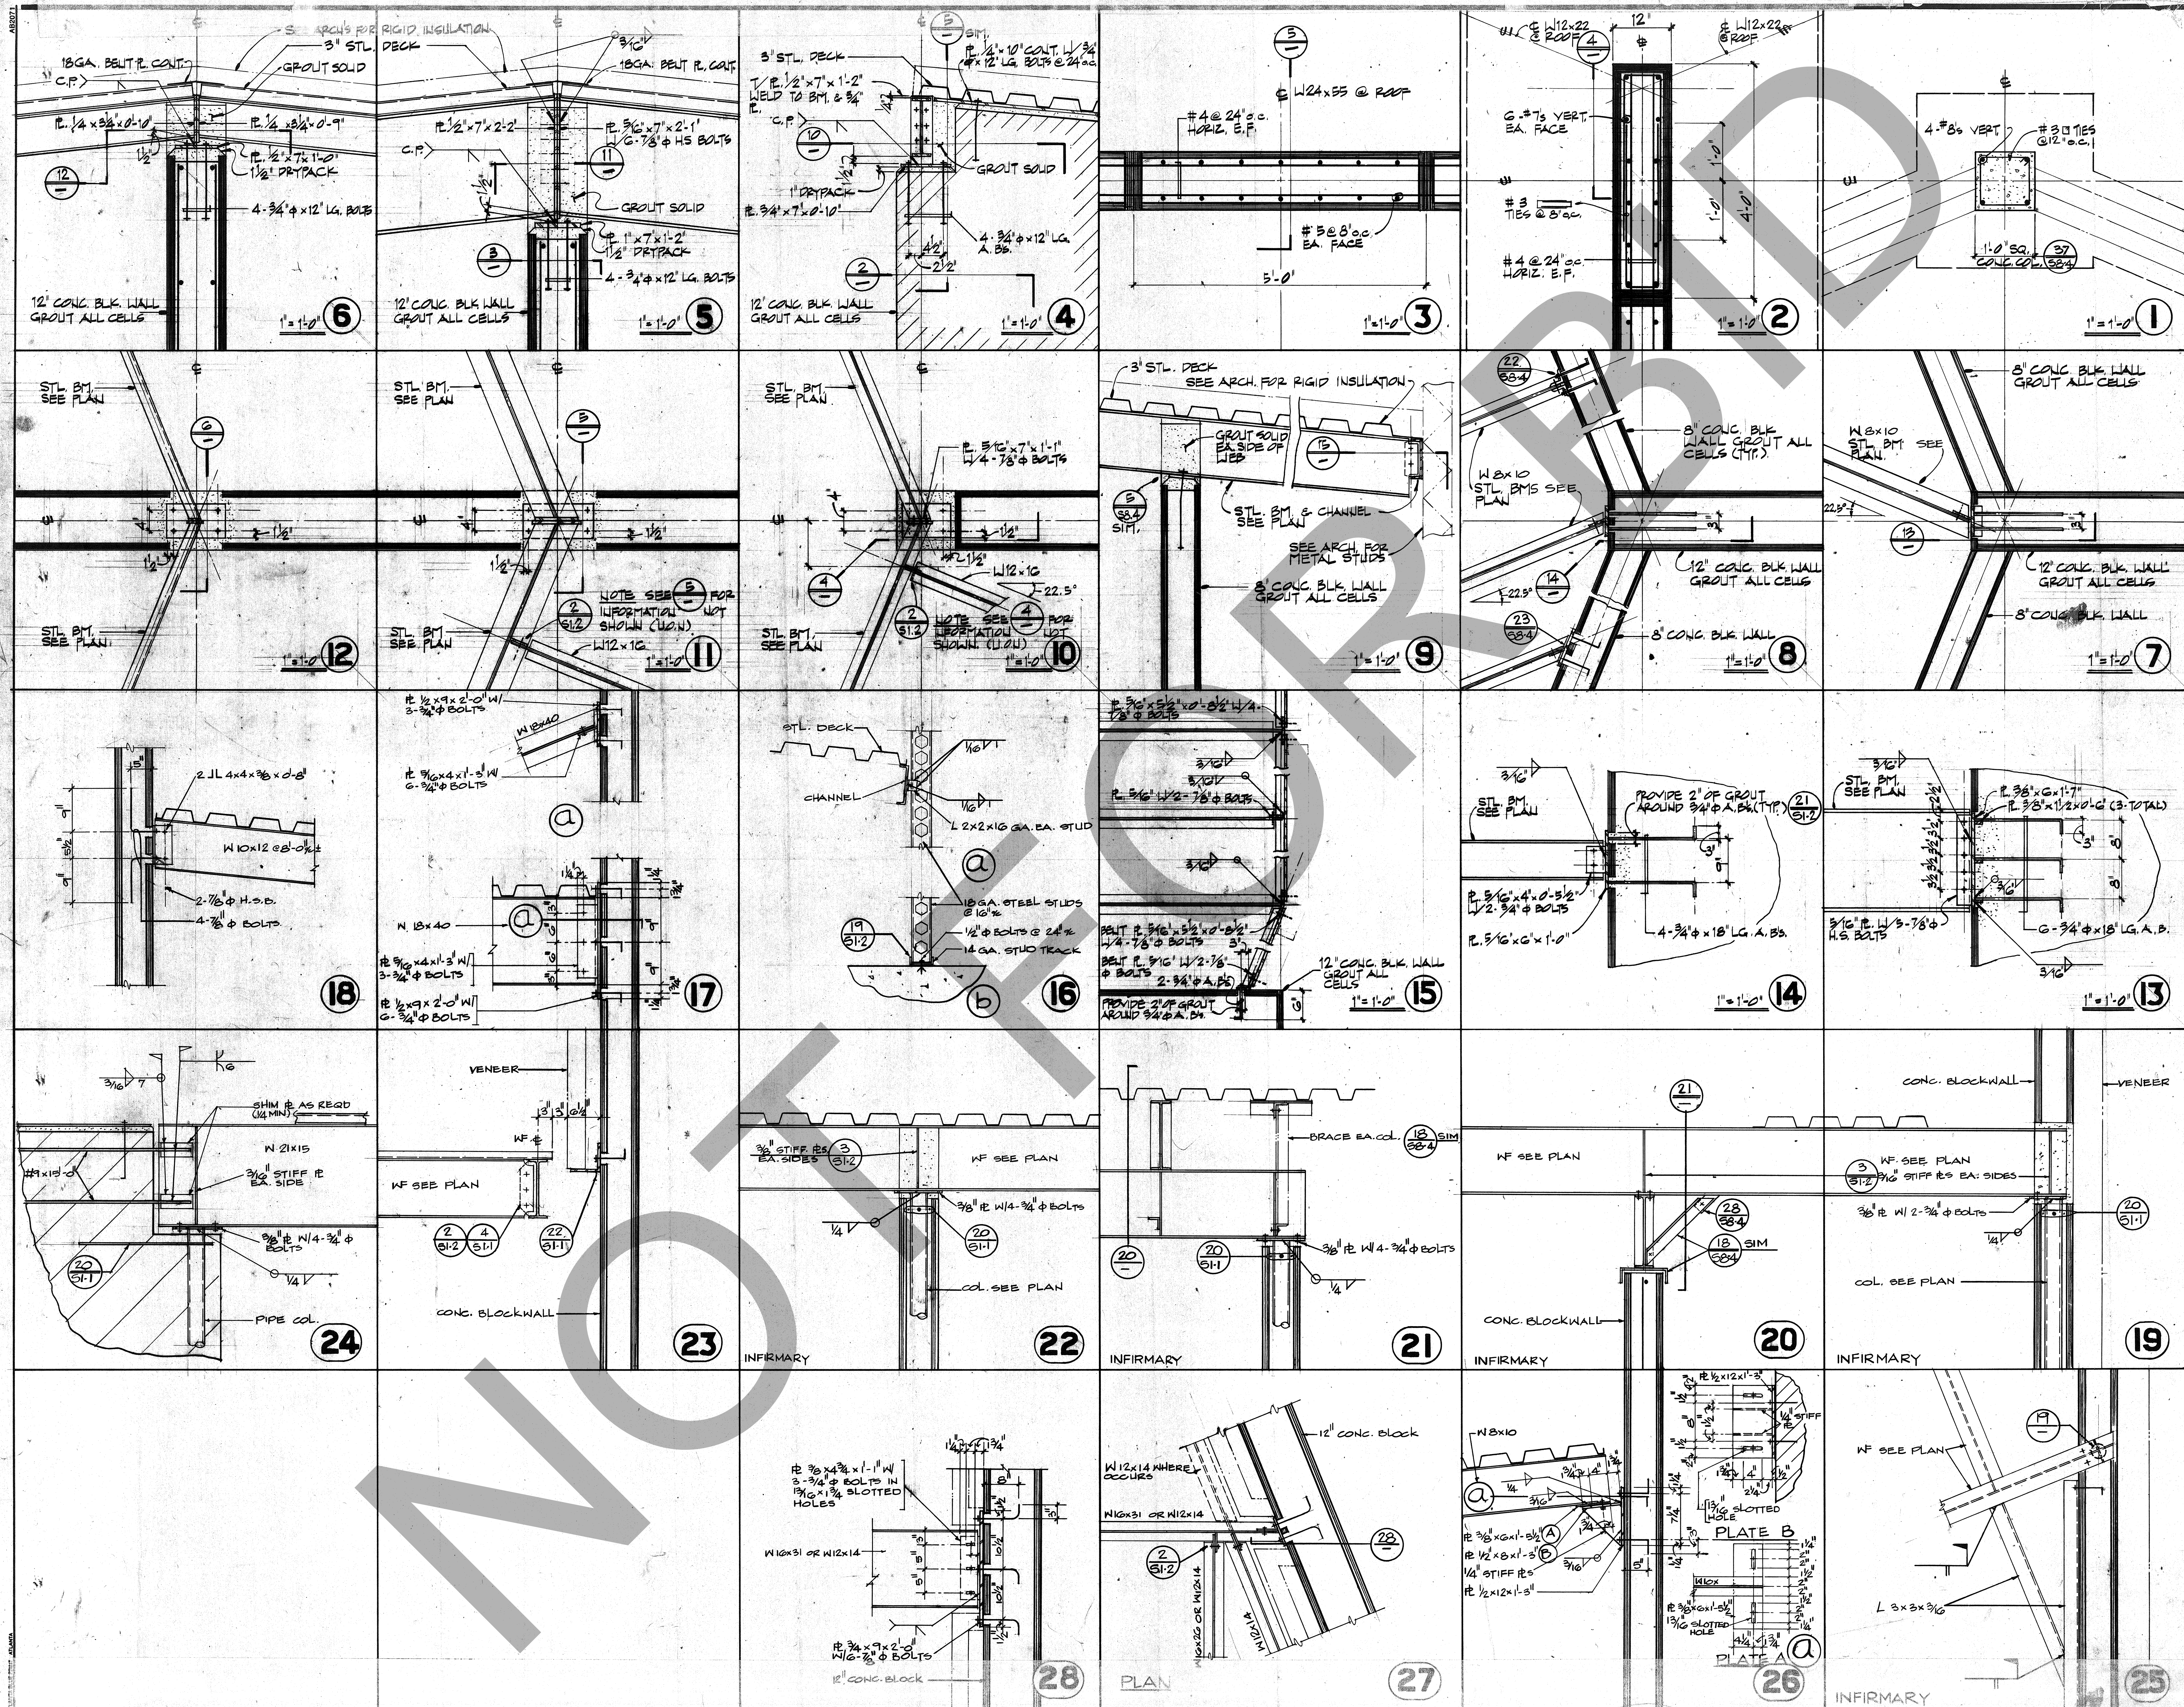

Révisions		
No.	Date	Description
1	2-2-89	REVISED
2	2-2-89	ADDENDA POSTED IS FOR CONSTRUCTION



ROSSER FABRAP INTERNATIONAL
Criminal Justice Architecture, Technology, Planning, Interiors,
Mechanical, Electrical, Plumbing, Security, & Civil Engineering

WEST • VALLEY • DETENTION • CENTER
FOR • THE • COUNTY OF • SAN • BERNARDINO • CALIFORNIA

DETAILS

HOUSING

Job No. 000000 Date 08.05.00

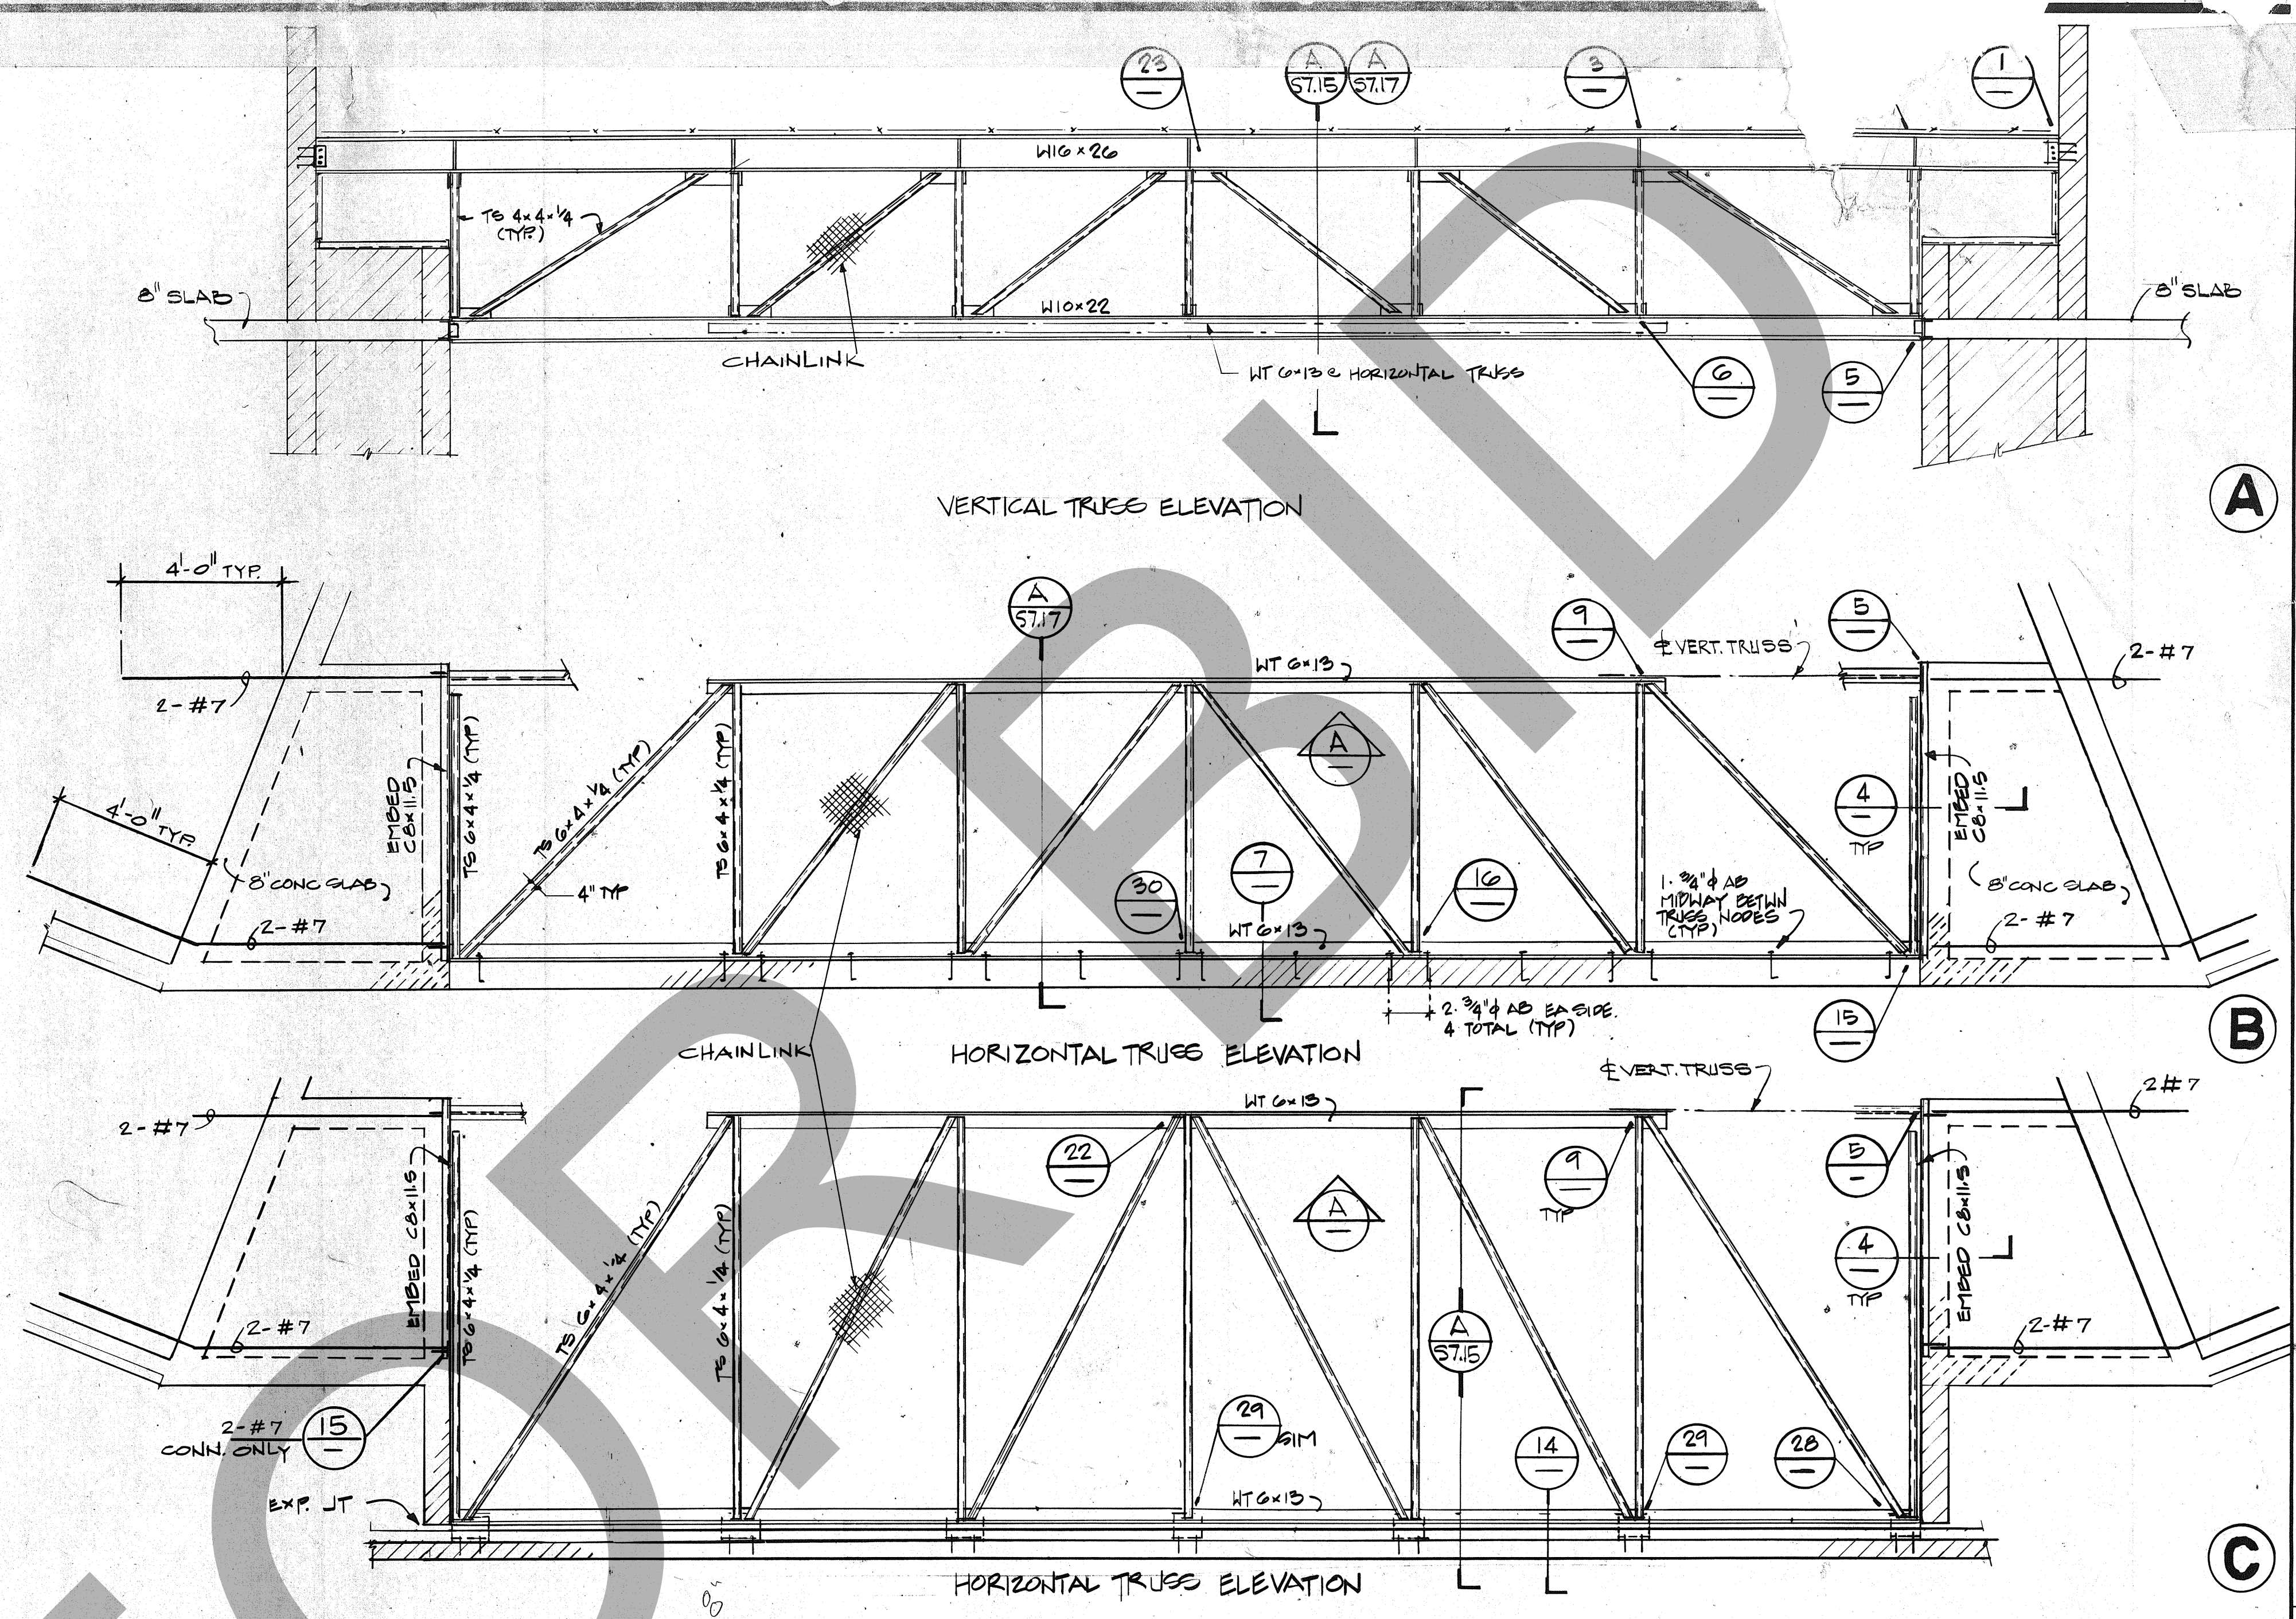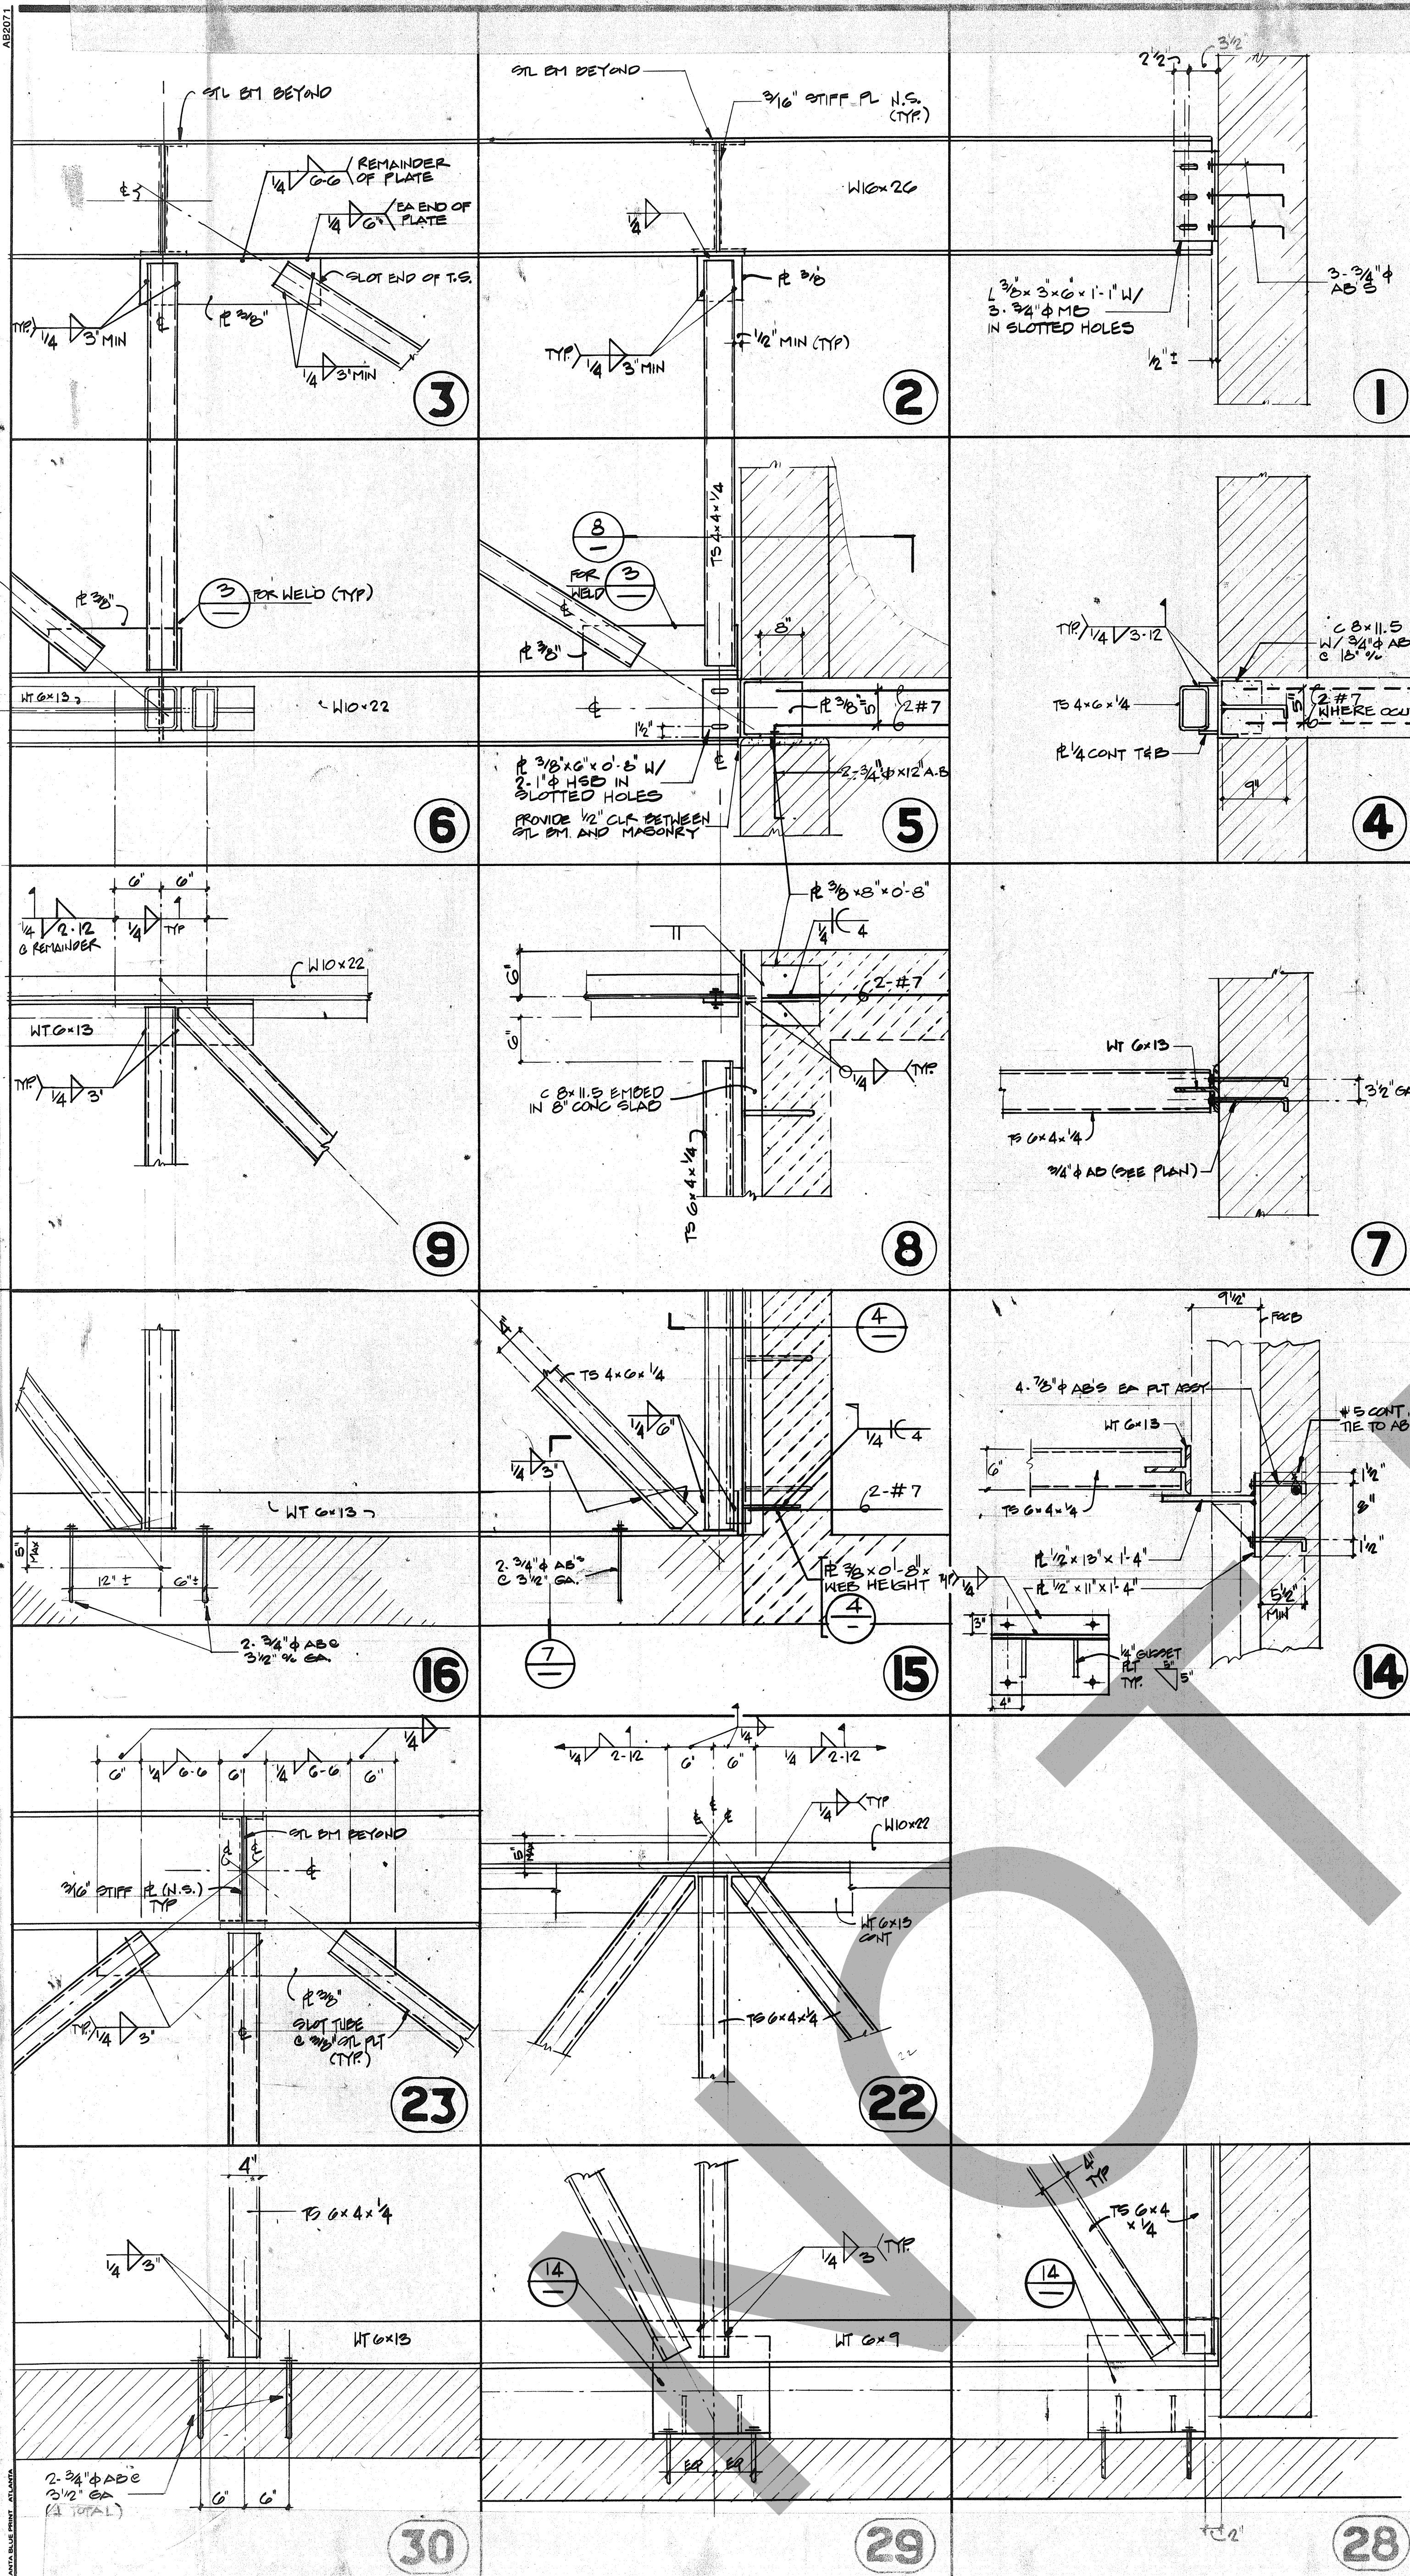

ROSSER FABRAP INTERNATIONAL
 Comprehensive Services for Building Design and Technology
 Atlanta Savannah Tampa

ROSSER FABRAP INTERNATIONAL
 Criminal Justice Architecture, Technology, Planning, Interiors, Mechanical, Electrical, Planning, Security, & Civil Engineering.

JUSTICE SYSTEMS INCORPORATED
 Criminal Justice Operations, Programming

JOHNSON & NIELSEN
 Structural Engineering

WEST - VALLEY - DETENTION - CENTER
 FOR THE COUNTY OF SAN BERNARDINO, CALIFORNIA

HARRY MAYS, COUNTY ADMINISTRATION OFFICER
FLOYD TIDWELL, SHERIFF

BOARD OF SUPERVISORS
 John Porter, Chairman, First District
 Donny Lee, Second District
 John E. Bunker, Third District
 Robert A. Evers, Fourth District
 Robert A. Evers, Fifth District

REGISTERED PROFESSIONAL ENGINEER
 PER STATE
 No. 1117
 Exp. Date 3-1-89
 FLOYD TIDWELL, SHERIFF

DETAILS
HOUSING (TRUSS)

Job No. 88050-04
 Date
 Drawn by
 Checked by
 Approved by