


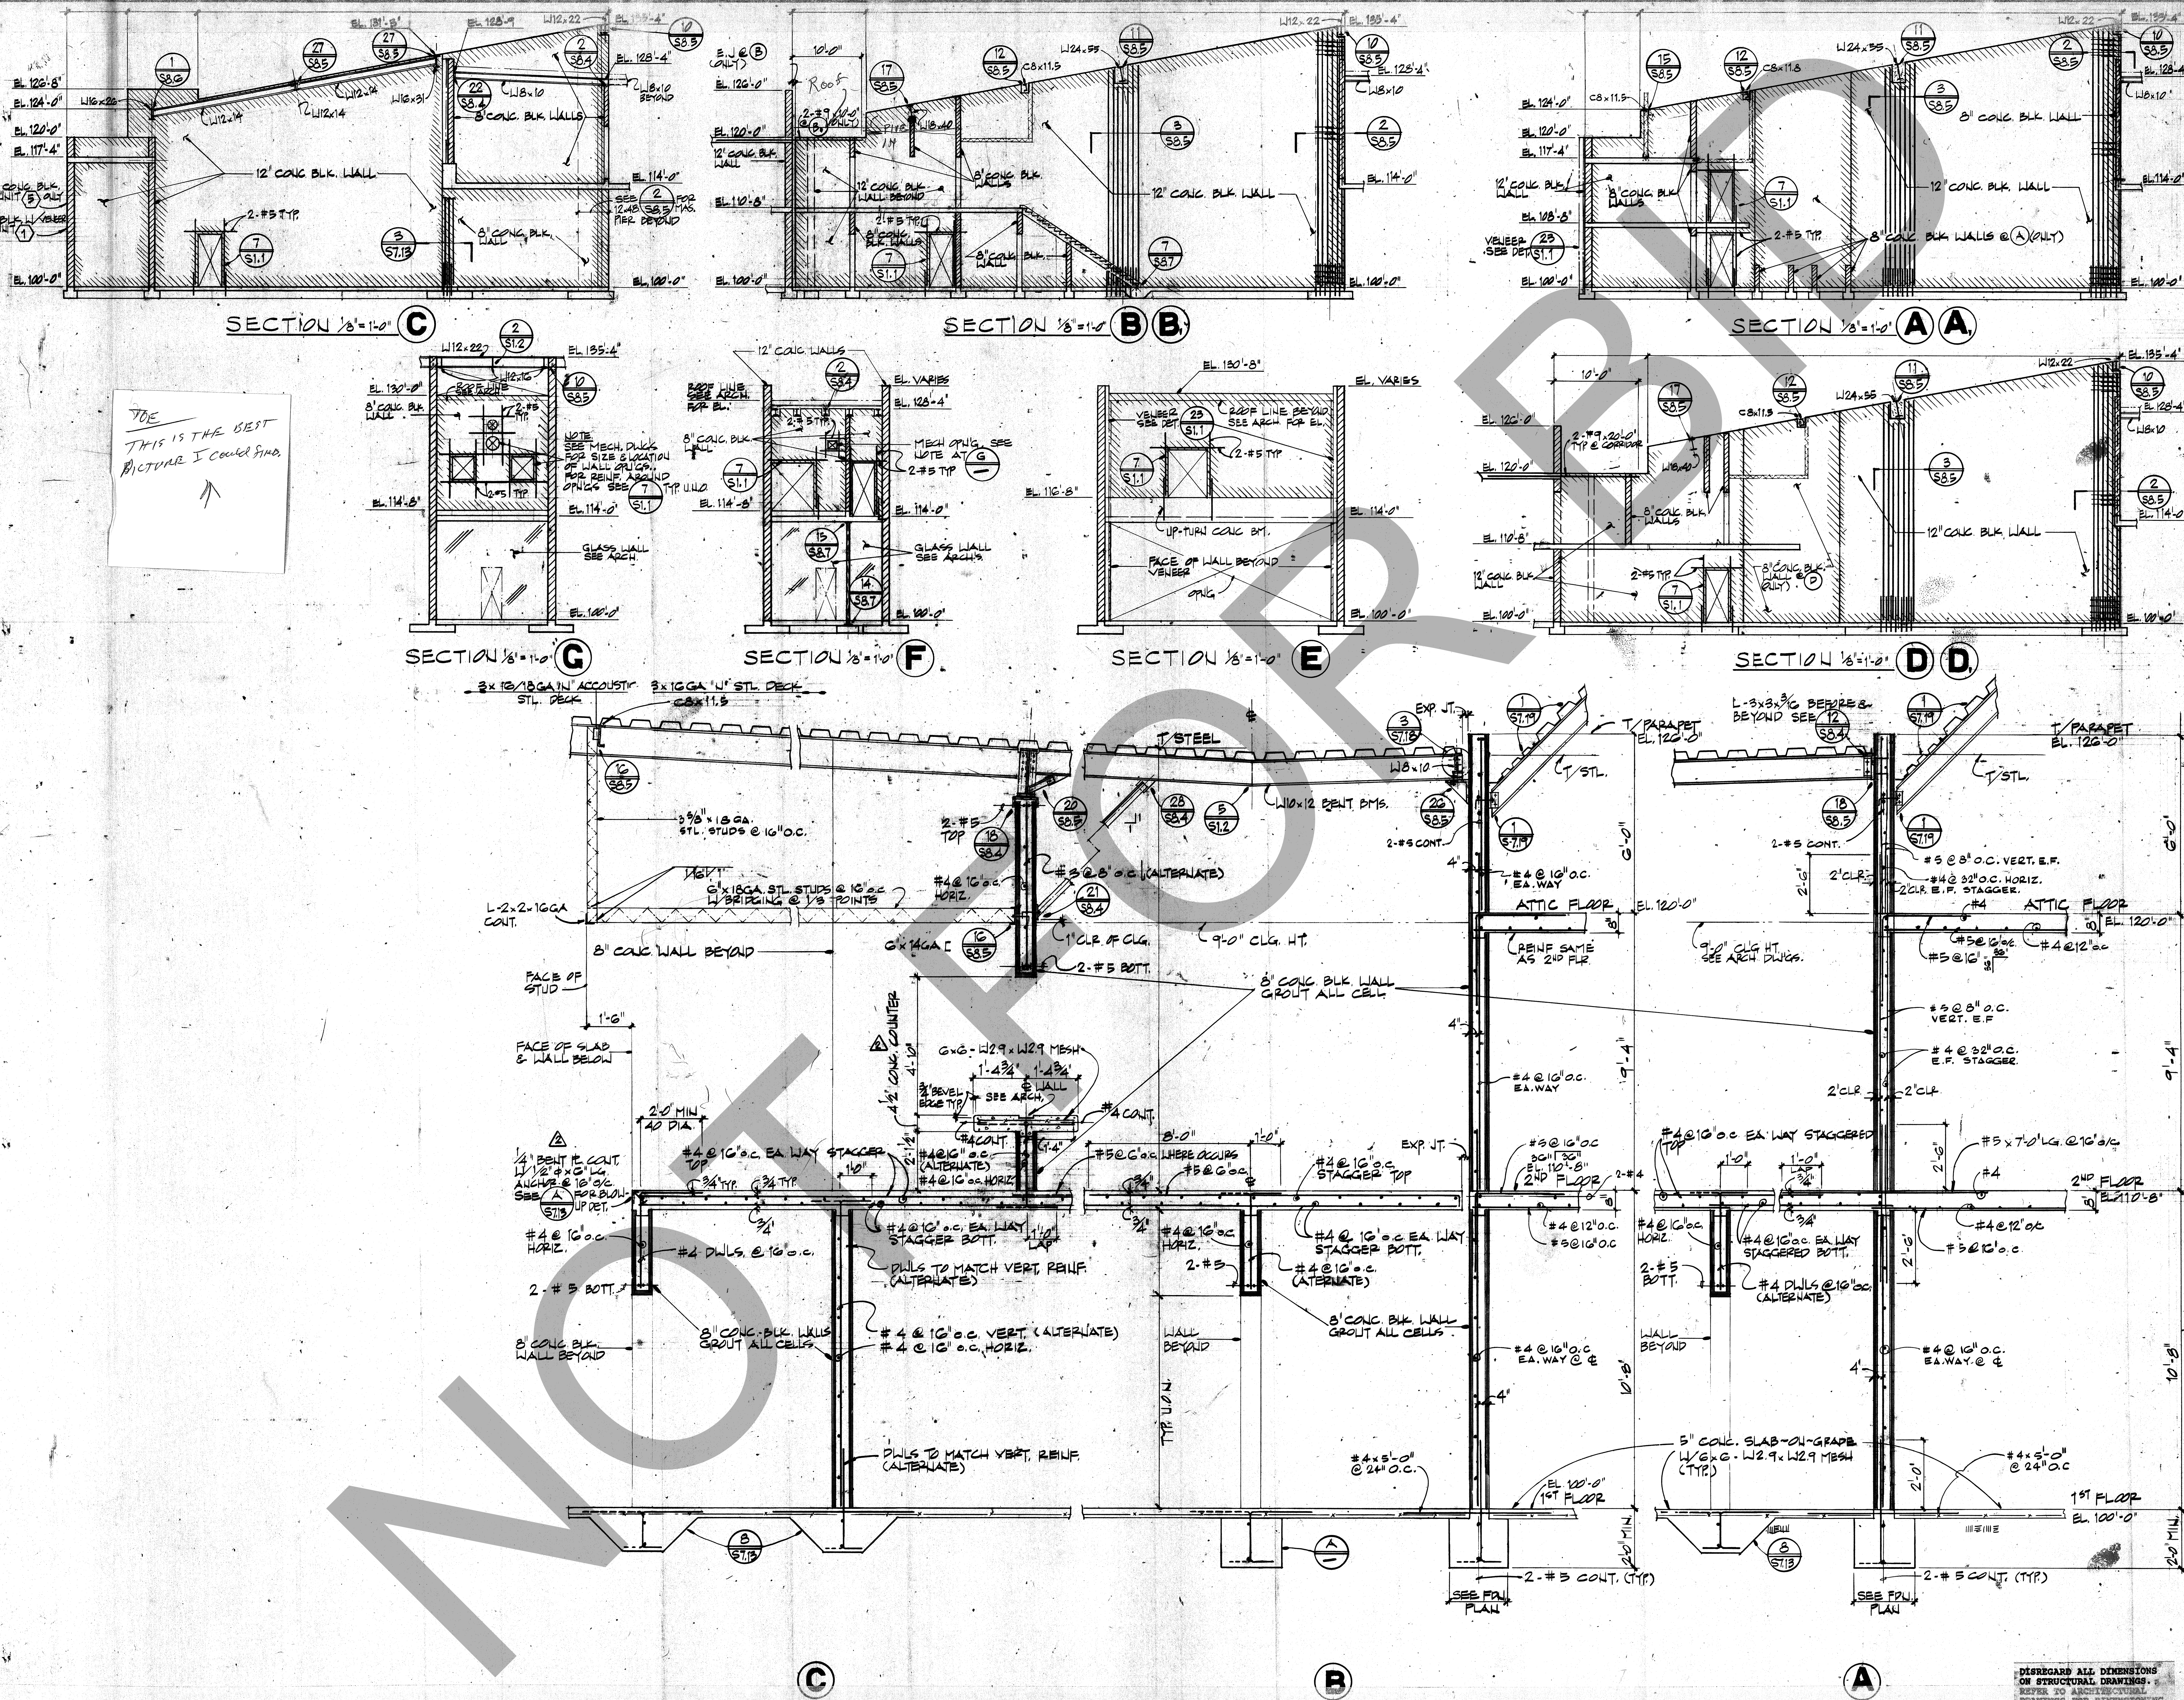

TOE
THIS IS THE BEST
PICTURE I COULD FIND

ROSSER FABRAP INTERNATIONAL

ROSSER FABRAP INTERNATIONAL, Inc.
Comprehensive Services for Building
Design and Technology
Atlanta Savannah Tampa

WEST VALLEY DETENTION CENTER

FOR THE COUNTY OF SAN BERNARDINO, CALIFORNIA

HARRY MARS, COUNTY ADMINISTRATION OFFICER

FLOYD TIDWELL, SHERIFF

BOARD OF SUPERVISORS

REVISIONS

NO. DATE DESCRIPTION



DISCARD ALL DIMENSIONS ON STRUCTURAL DRAWINGS. REFER TO ARCHITECTURAL DRAWINGS FOR DIMENSIONING.

SECTIONS HOUSING



ROSSER FABRAP INTERNATIONAL
Criminal Justice Architecture, Technology, Planning, Interiors,
Mechanical, Electrical, Plumbing, Security, & Civil Engineering.

JUSTICE SYSTEMS INCORPORATED
Criminal Justice Operations, Programming



JOHNSON & NIELSEN
Structural Engineering

WEST • VALLEY • DETENTION • CENTER
FOR THE • COUNTY OF • SAN • BERNARDINO • CALIFORNIA

HARRY MAYS, COUNTY ADMINISTRATION OFFICER

■ **LOYD TIDWELL, SHERIFF**

BOARD OF SUPERVISORS
John Joyner, *Chairman*, First District
Jean Millican, *Second District*

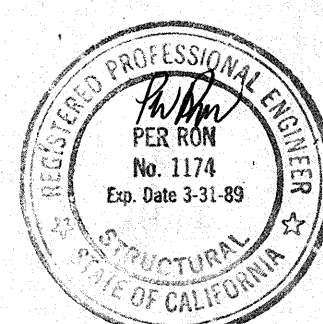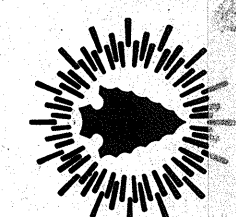

SECTIONS

HOUSING

DISREGARD ALL DIMENSIONS
ON STRUCTURAL DRAWINGS.
REFER TO ARCHITECTURAL
DRAWINGS FOR DIMENSIONING

Job No. 6-1000-24 S7.15
Date _____




Date _____

87.10

Job No. _____
Date _____

ST. 10

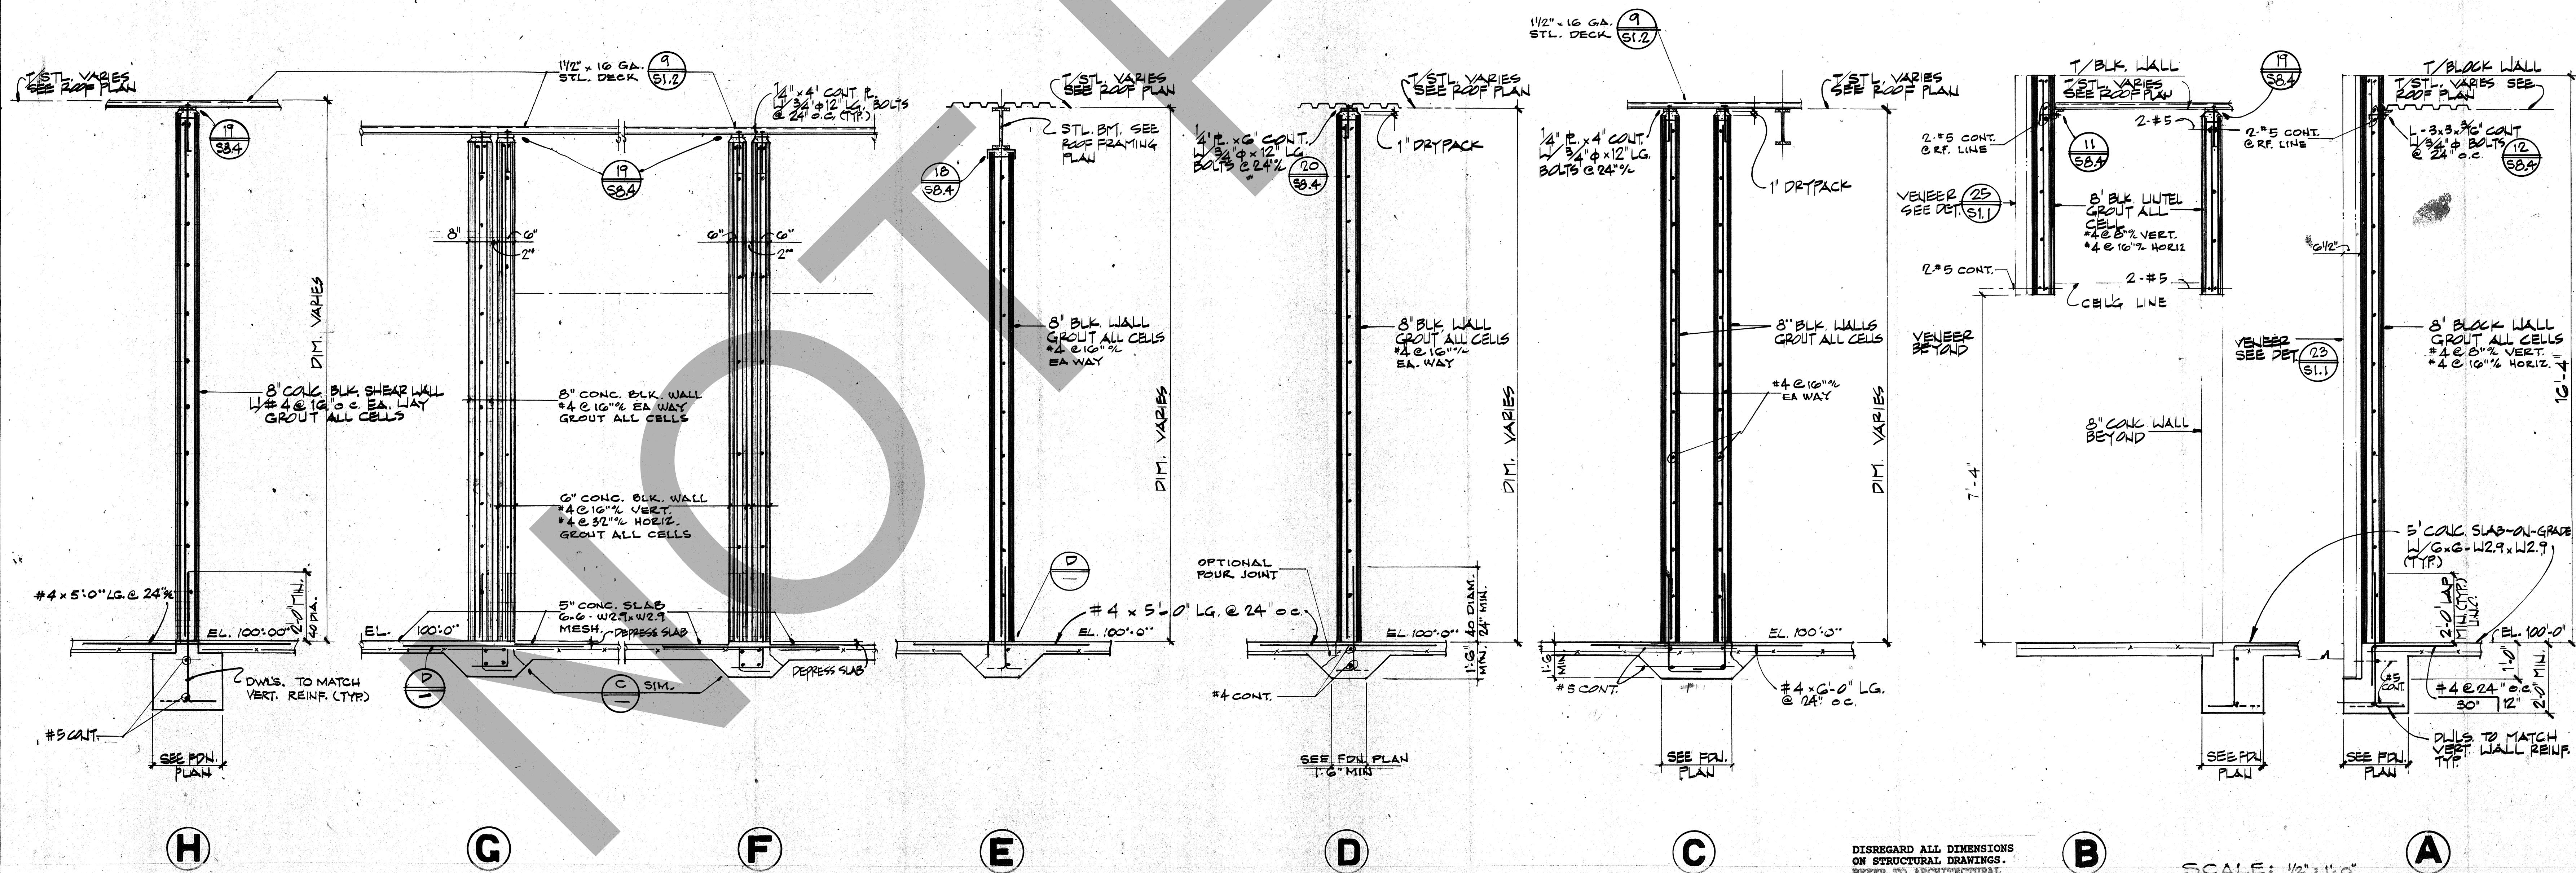

DISREGARD ALL DIMENSIONS ON STRUCTURAL DRAWINGS. REFER TO ARCHITECTURAL DRAWINGS FOR DIMENSIONING.

SCALE: 1/2" = 1'-0"

RFI ROSSER FABRAP INTERNATIONAL

ROSSER FABRAP INTERNATIONAL, Inc.
Construction Services for Building
Design and Technology
Atlanta Savannah Tampa

Revisions	No.	Date	Description

ROSSER FABRAP INTERNATIONAL
Criminal Justice Architecture, Technology, Planning, Interiors,
Mechanical, Electrical, Plumbing, Security, & Civil Engineering.

JUSTICE SYSTEMS INCORPORATED
Criminal Justice Operations, Programming
JOHNSON & NIELSEN
Structural Engineering

WEST VALLEY DETENTION CENTER
FOR THE COUNTY OF SAN BERNARDINO, CALIFORNIA

HARRY WANS, COUNTY ADMINISTRATION OFFICER
FLOYD TIDWELL, SHERIFF
BOARD OF SUPERVISORS



SECTIONS
INFIRMARY

