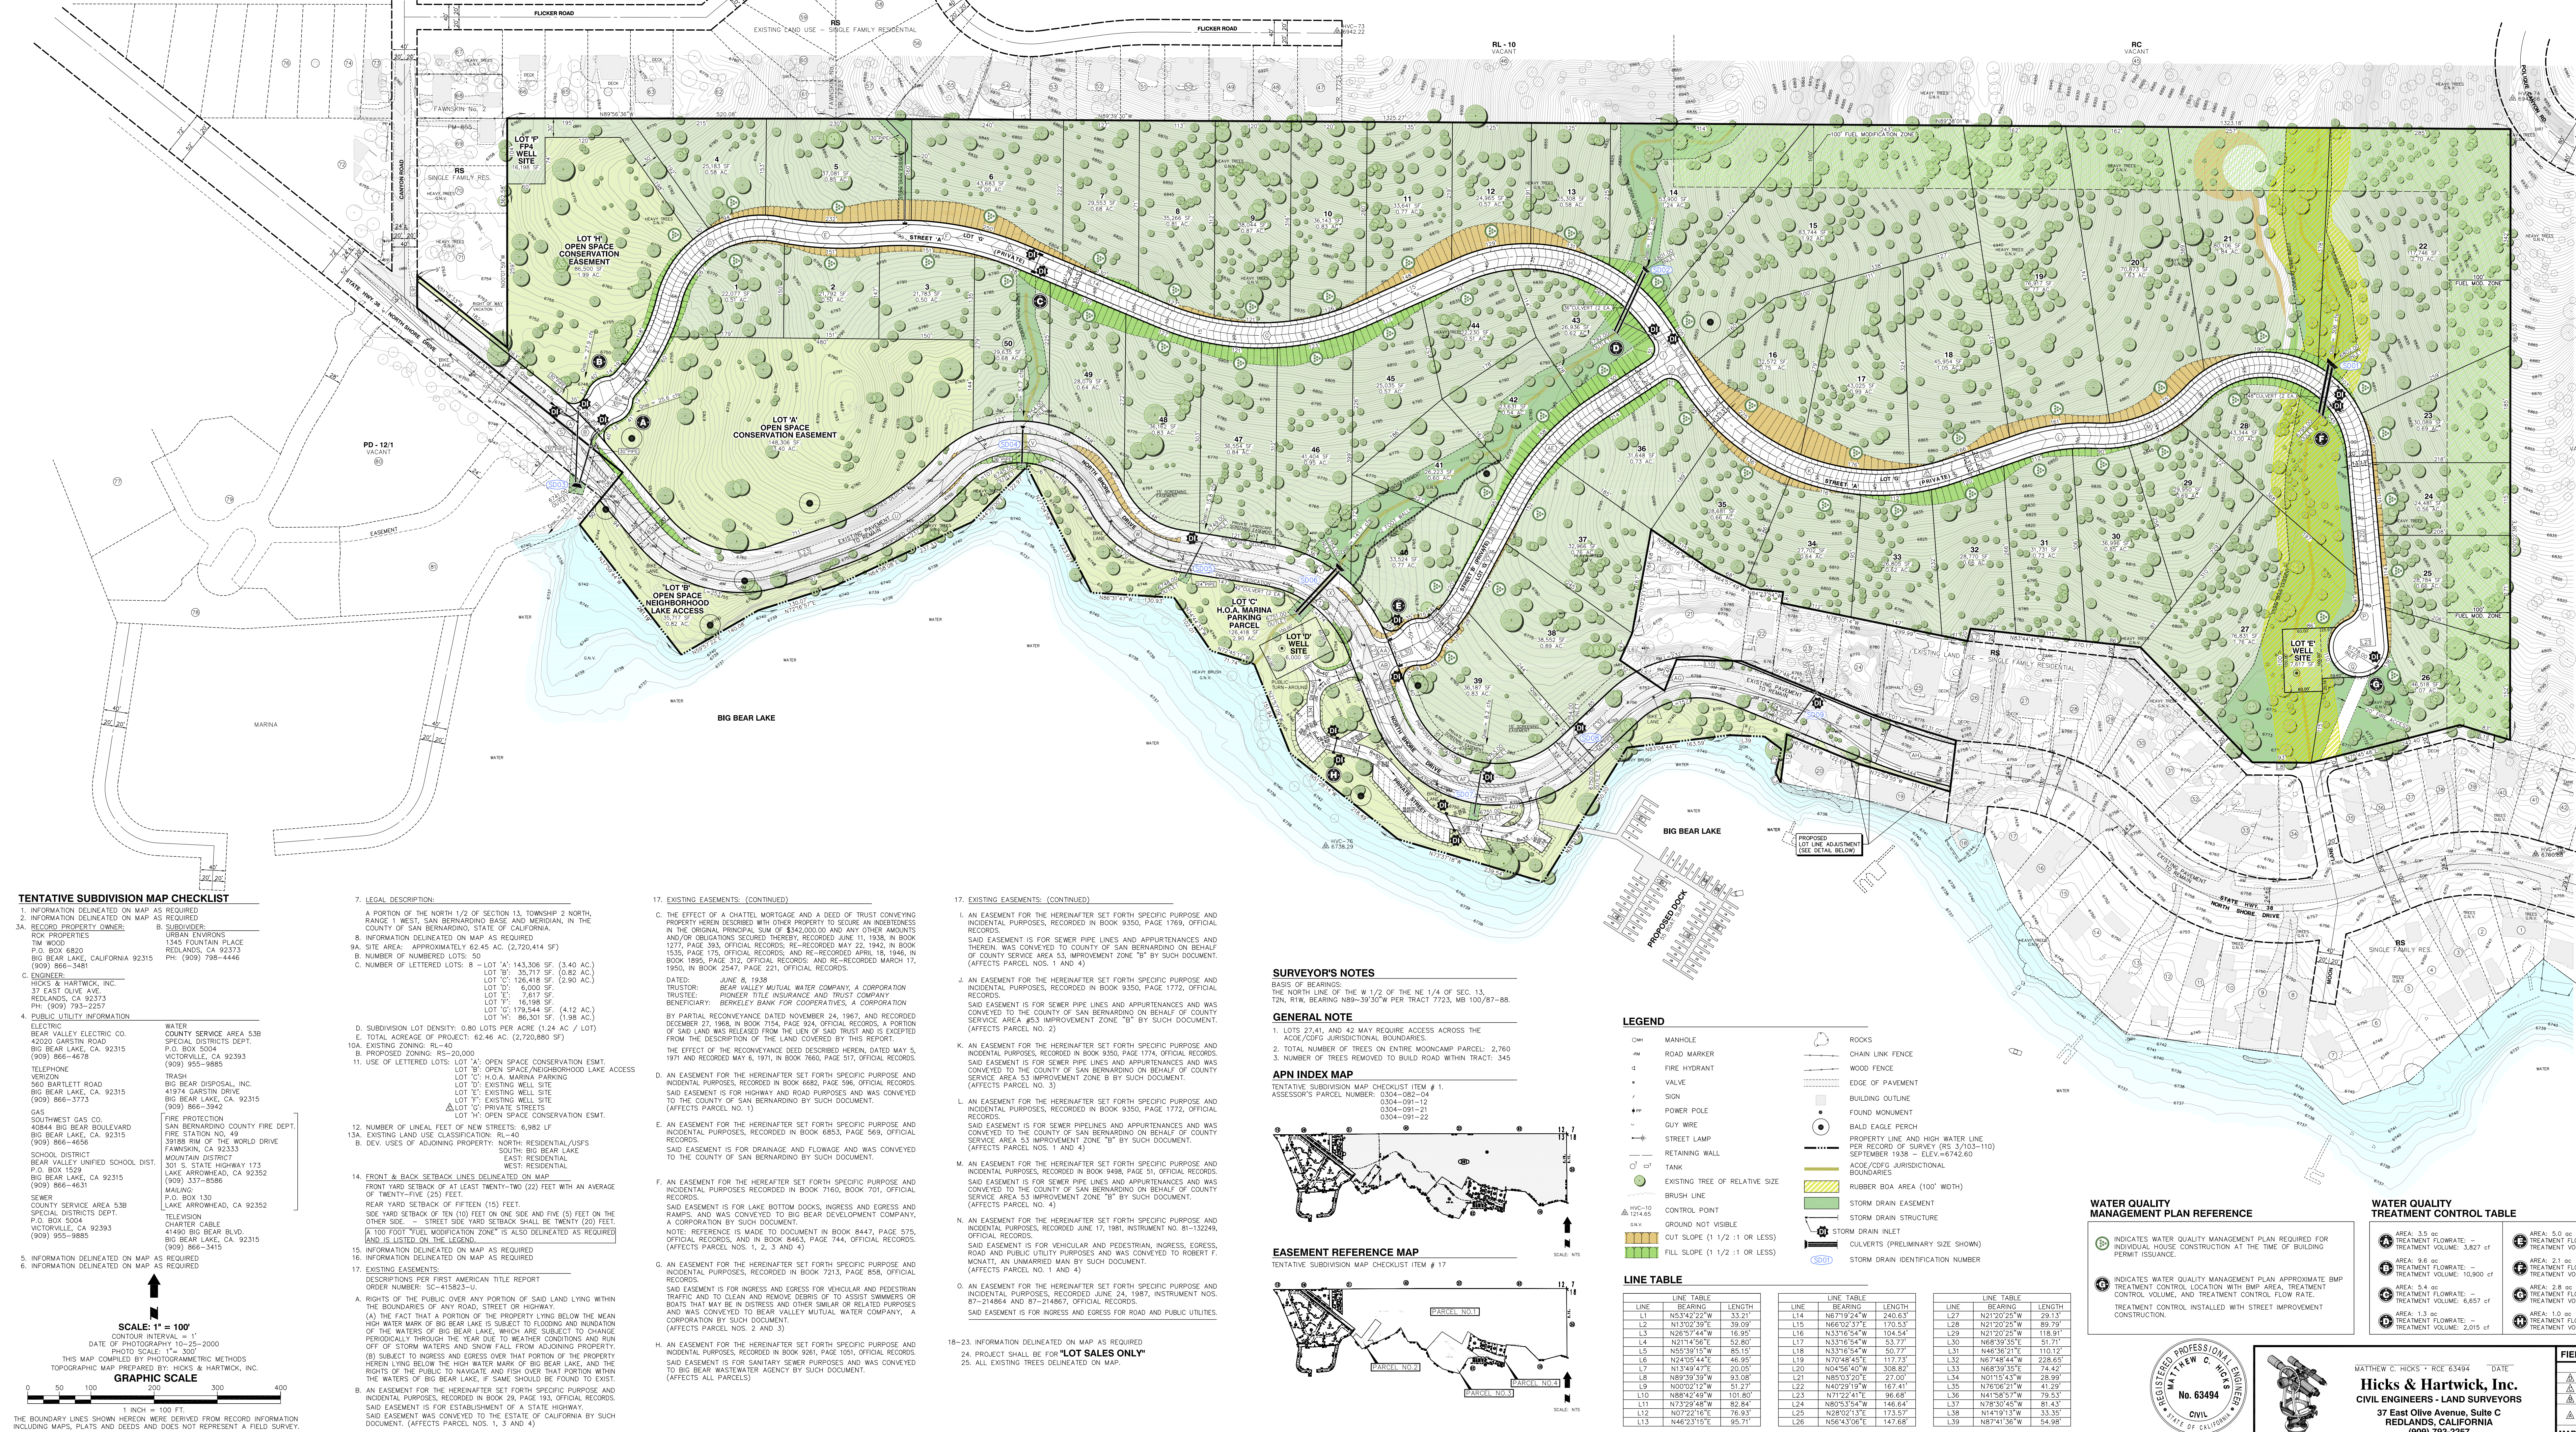


TENTATIVE TRACT No. 16136


OFFICIAL USE ONLY

ACQUIRED PROPERTY OWNERS






VICINITY MAP

TENTATIVE SUBDIVISION MAP CHECKLIST ITEM # 22.

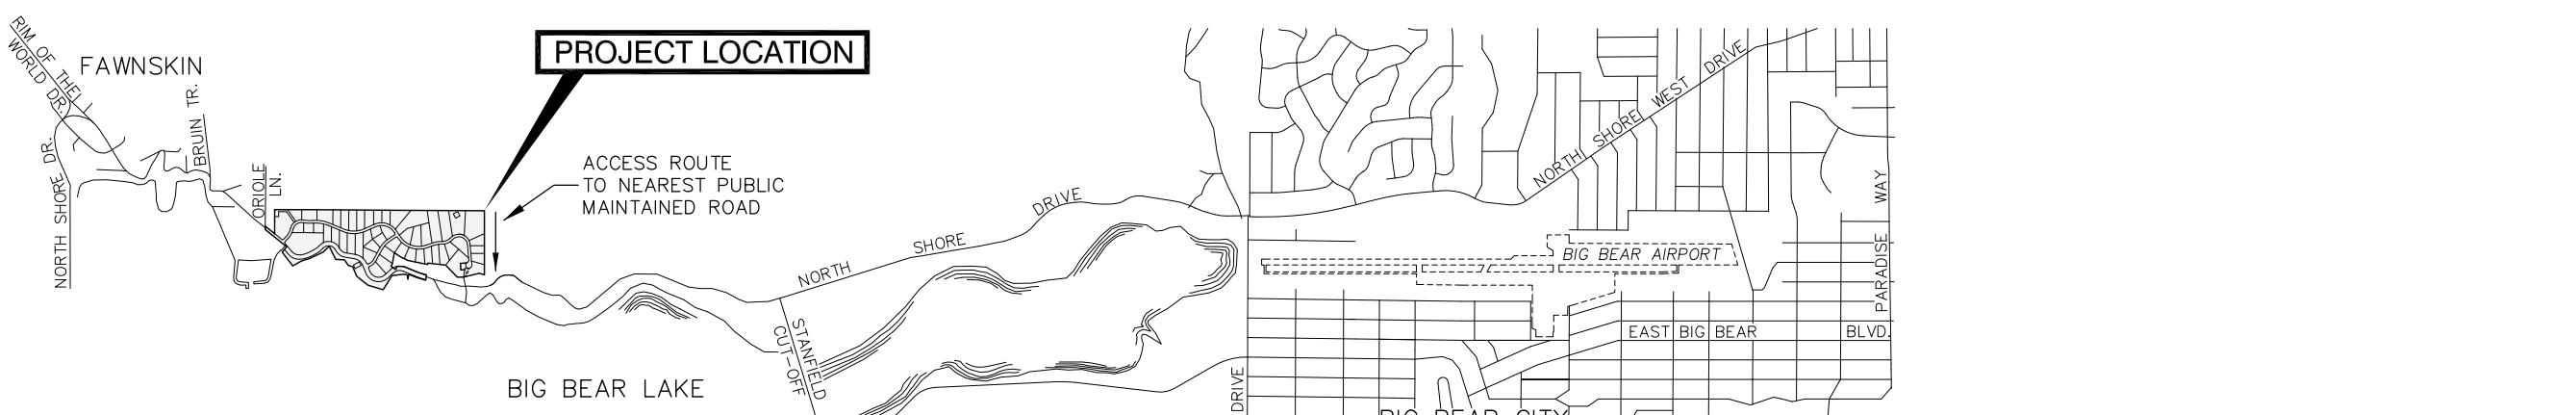

Δ	R = 20.00"	T	
∇	L = 30.44"		
∇	R = 20.00"	∇	
∇	L = 30.81"		
∇	R = 30.00"		
∇	L = 172.84"		
∇	R = 150.00"	∇	
∇	L = 230.94"		
∇	R = 500.00"	∇	
∇	L = 245.10"		
∇	R = 500.00"	∇	
∇	L = 245.10"		
∇	R = 400.00"	∇	
∇	L = 325.56"		
∇	R = 250.00"	∇	
∇	L = 352.01"		
∇	R = 27.00"	∇	
∇	L = 27.00"		
∇	R = 42.41"	∇	
∇	L = 35.00"		
∇	R = 465.68"	∇	
∇	L = 116.27"		
∇	R = 300.00"	∇	
∇	L = 205.00"		
∇	R = 150.00"	∇	
∇	L = 346.53"		
∇	R = 250.00"	∇	
∇	L = 146.40"		
∇	R = 39.00"	∇	
∇	L = 48.70"		
∇	R = 40.00"	∇	
∇	L = 175.62"		
NOT USED			
∇	R = 600.00"		

3. ASSESSOR'S PARCEL NO.
0304-082-04
0304-082-05
0304-091-21
0304-091-22

4. TRACT NUMBER
TRACT NO. 16136

5. APPLICANT/
REPRESENTATIVE
PH: (909) 798-4446

6. RECORDED PROPERTY
OWNERS
ROK PROPERTIES
(909) 866-3481

5. MAP PREPARATION
BY: HICKS & HARTWICK,
PH: (909) 793-2257

6. MAP PREPARATION DATE:
MAY 15, 2007

7. REVISION DATES: AUG 24, 2005
NOV 09, 2005
JAN 25, 2007
JUL 31, 2007
OCT 31, 2007
NOV 06, 2007
DEC 06, 2007
JAN 27, 2008
FEB 18, 2008
AUG 20, 2008
OCT 01, 2008
FEB 01, 2009
APR 03, 2010

ALERT

ORDER REQUIRES A DCL ALERT
TO BE ORDERED TO EXCAVATE WILL
BE MADE CALL UNDERGROUND SERVICE

DERGROUN SERVICE ALERT

ION 4216/4217 OF THE GOVERNMENT CODE REQUIRES A DIG ALERT
IFICATION NUMBER BE ISSUED BEFORE A "PERMIT TO EXCAVATE" WILL
VALID. FOR YOUR DIG ALERT I.D. NUMBER CALL UNDERGROUND SERVICE

FIELD BOOK REF.				COUNTY OF SAN BERNARDINO DESIGNED BY <u> </u> AND <u> </u> DRAWN BY <u> </u> AND <u> </u> CHECKED BY <u> </u> JWH RECOMMENDED BY <u> </u> APPROVED BY <u> </u> <u> </u> DATE <u> </u> <u> </u> DATE <u> </u>		TENTATIVE TRACT No. 16136 POR. N 1/2 SEC 13, T2N, R1W, S.B.M. FAWNSKIN, CALIFORNIA		W. O. NO. ROAD NO. FILE NO.	
	ADD LEFT TURN POCKETS AT ENTRIES & BIKE LANE	08/07/18							
	CHANGE PROPOSED STREETS TO PRIVATE (LOT "C")	08/04/17							
	UPDATE WQMP DATA BASED ON PRELIMINARY WQMP	03/09/17							
	REMOVED LOT "G" RESERVOIR SITE, NOT NECESSARY UNDER CURRENT WATER SERVICE PROPOSAL	06/07/18							
MARK	REVISIONS	APPR	DATE					SHEET 1 OF 1	