


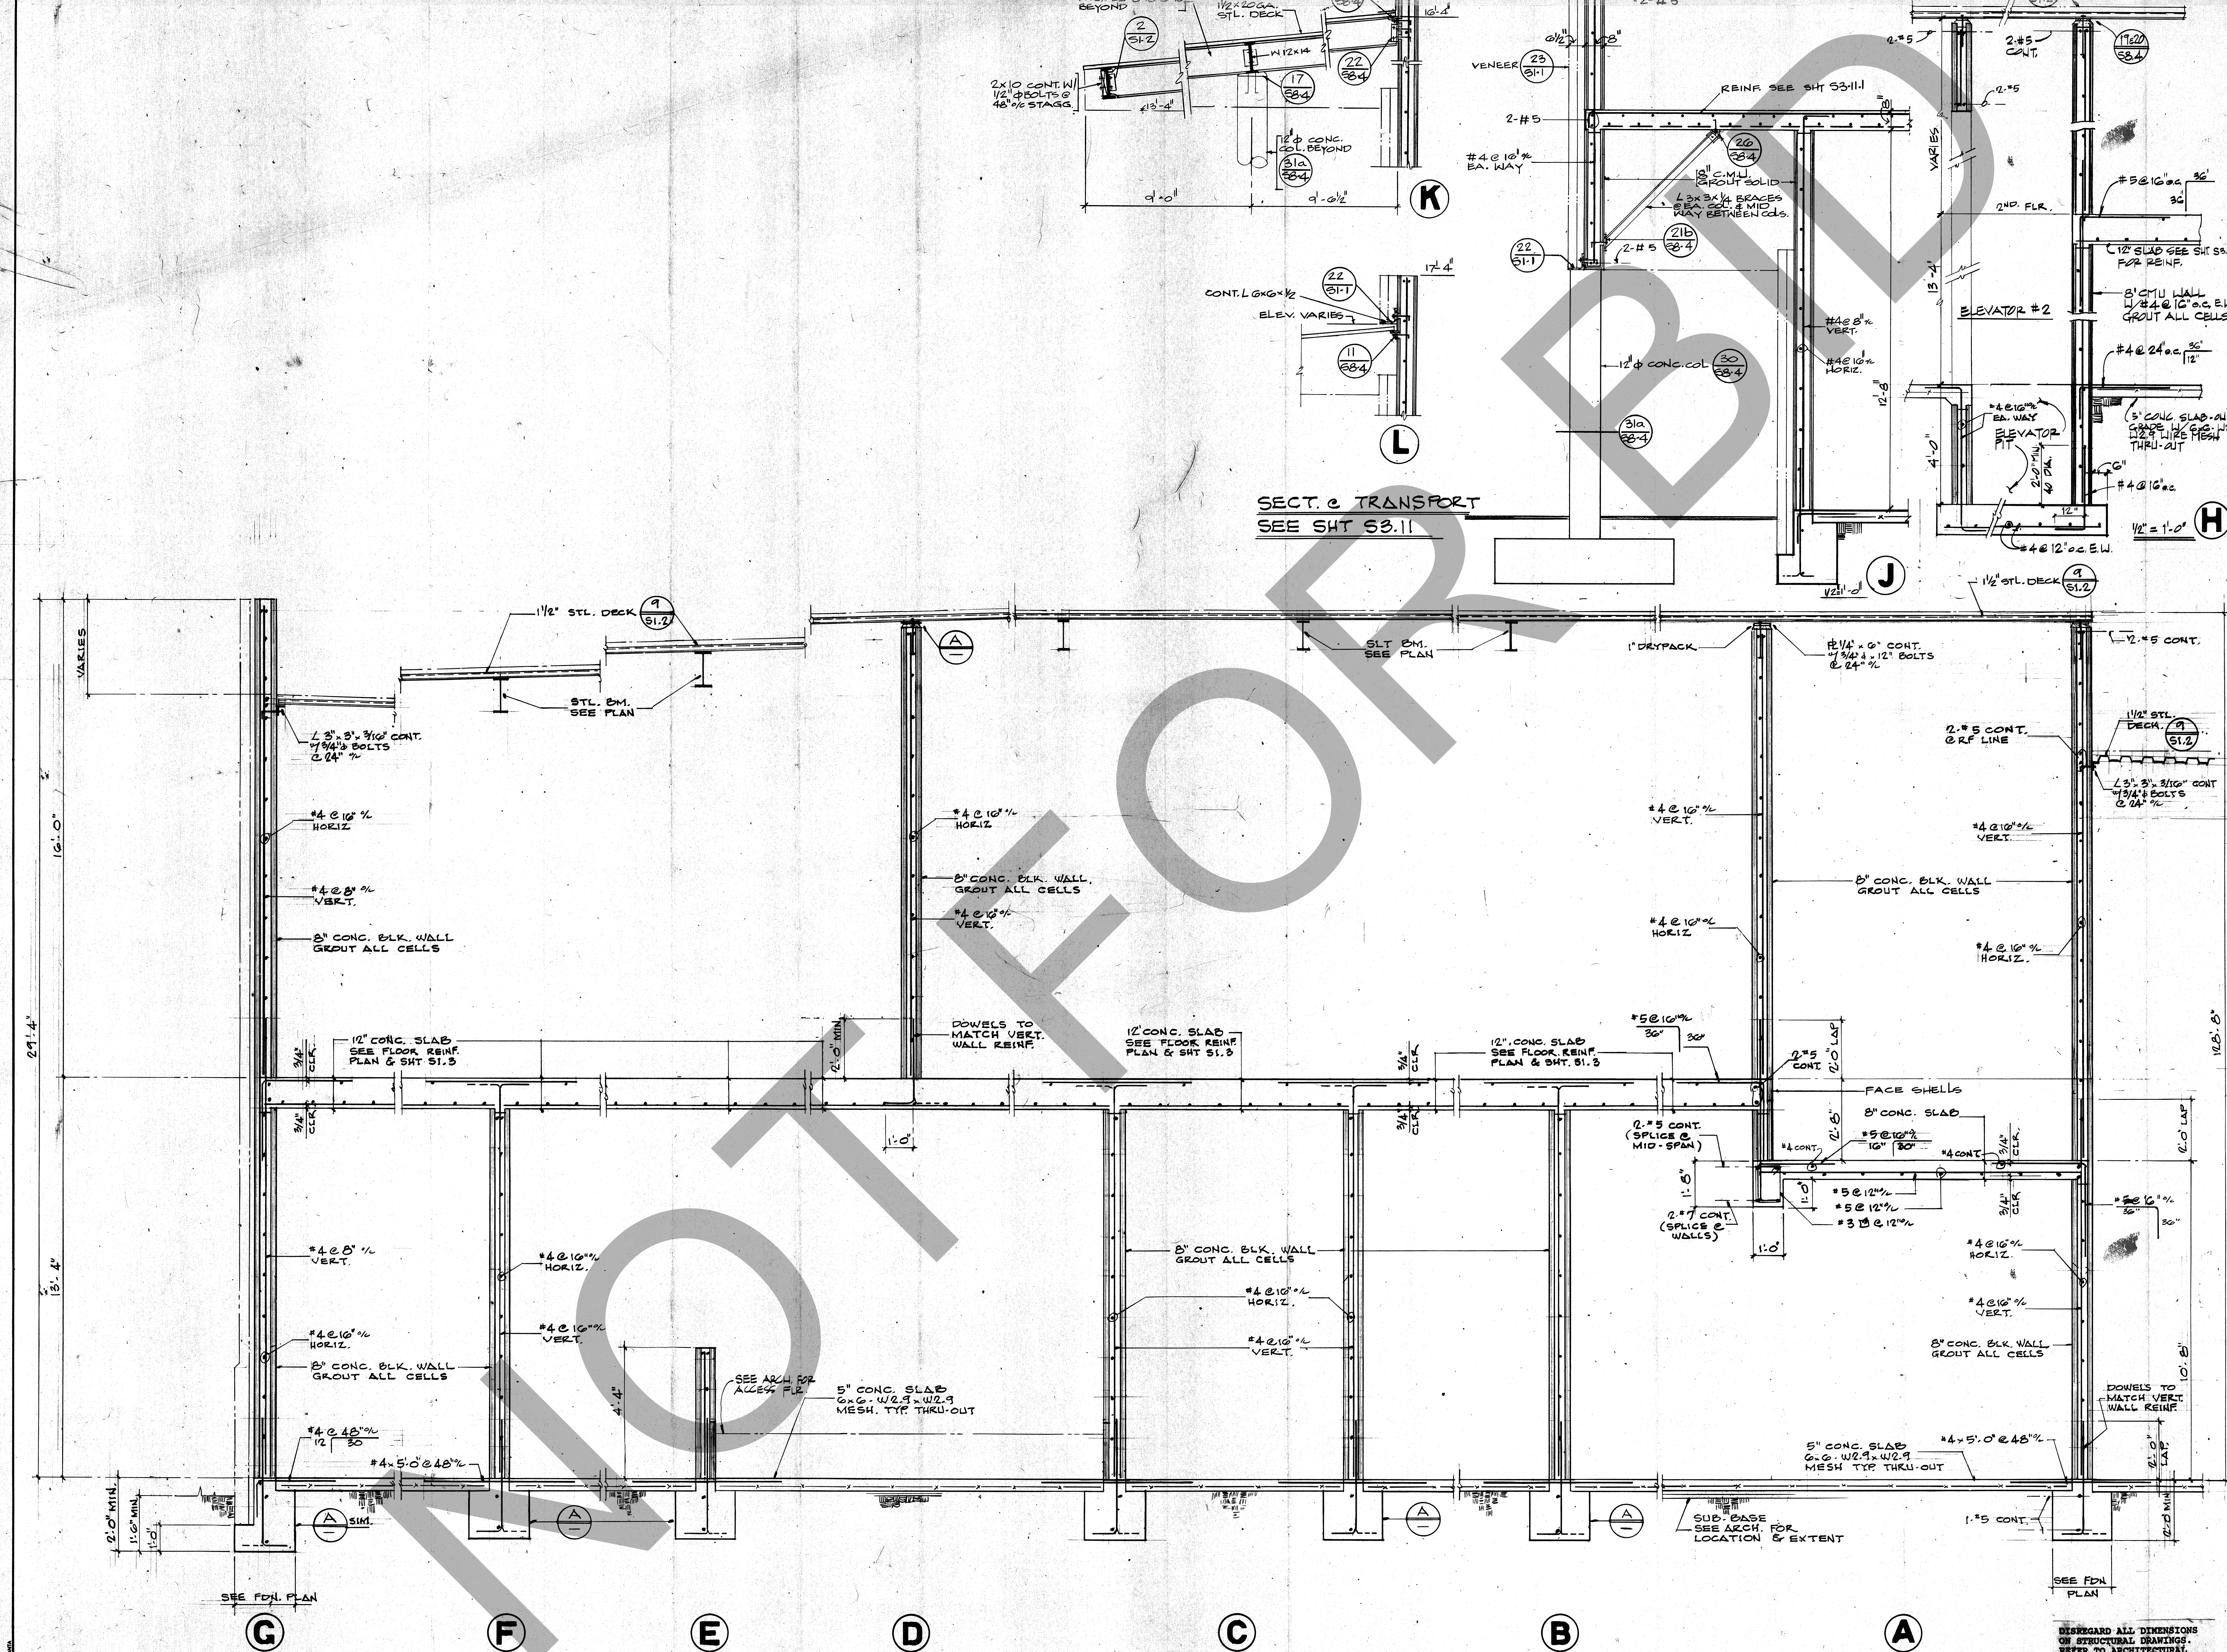

RFI ROSSER FABRAP INTERNATIONAL

ROSSER FABRAP INTERNATIONAL, Inc.
Comprehensive Services for Building
Design and Technology
Atlanta Savannah Tampa

Revisions	No.	Date	Description
1	02-21-89	ADDITION	FOR CONSTRUCTION

ROSSER FABRAP INTERNATIONAL
Criminal Justice Architecture, Technology, Planning, Interiors,
Mechanical, Electrical, Plumbing, Security, & Civil Engineering

JUSTICE SYSTEMS INCORPORATED
Criminal Justice Operations, Programming

JOHNSON & NIELSEN
Structural Engineering

WEST - VALLEY - DETENTION - CENTER
FOR THE COUNTY OF SAN BERNARDINO - CALIFORNIA

HARRY MANS, COUNTY ADMINISTRATION OFFICER

FLOYD TIDWELL, SHERIFF

BOARD OF SUPERVISORS
John Joyce, Chairman, First District
Barbara Green, Second District
Robert Hunsaker, Third District
Robert Hunsaker, Fourth District


SECTIONS
CORE

DISREGARD ALL DIMENSIONS ON STRUCTURAL DRAWINGS. REFER TO ARCHITECTURAL DRAWINGS FOR DIMENSIONING.


SCALE 1/2" = 1'-0" D.N.O.

Job No. 00871.00
Date 07/7


15-513

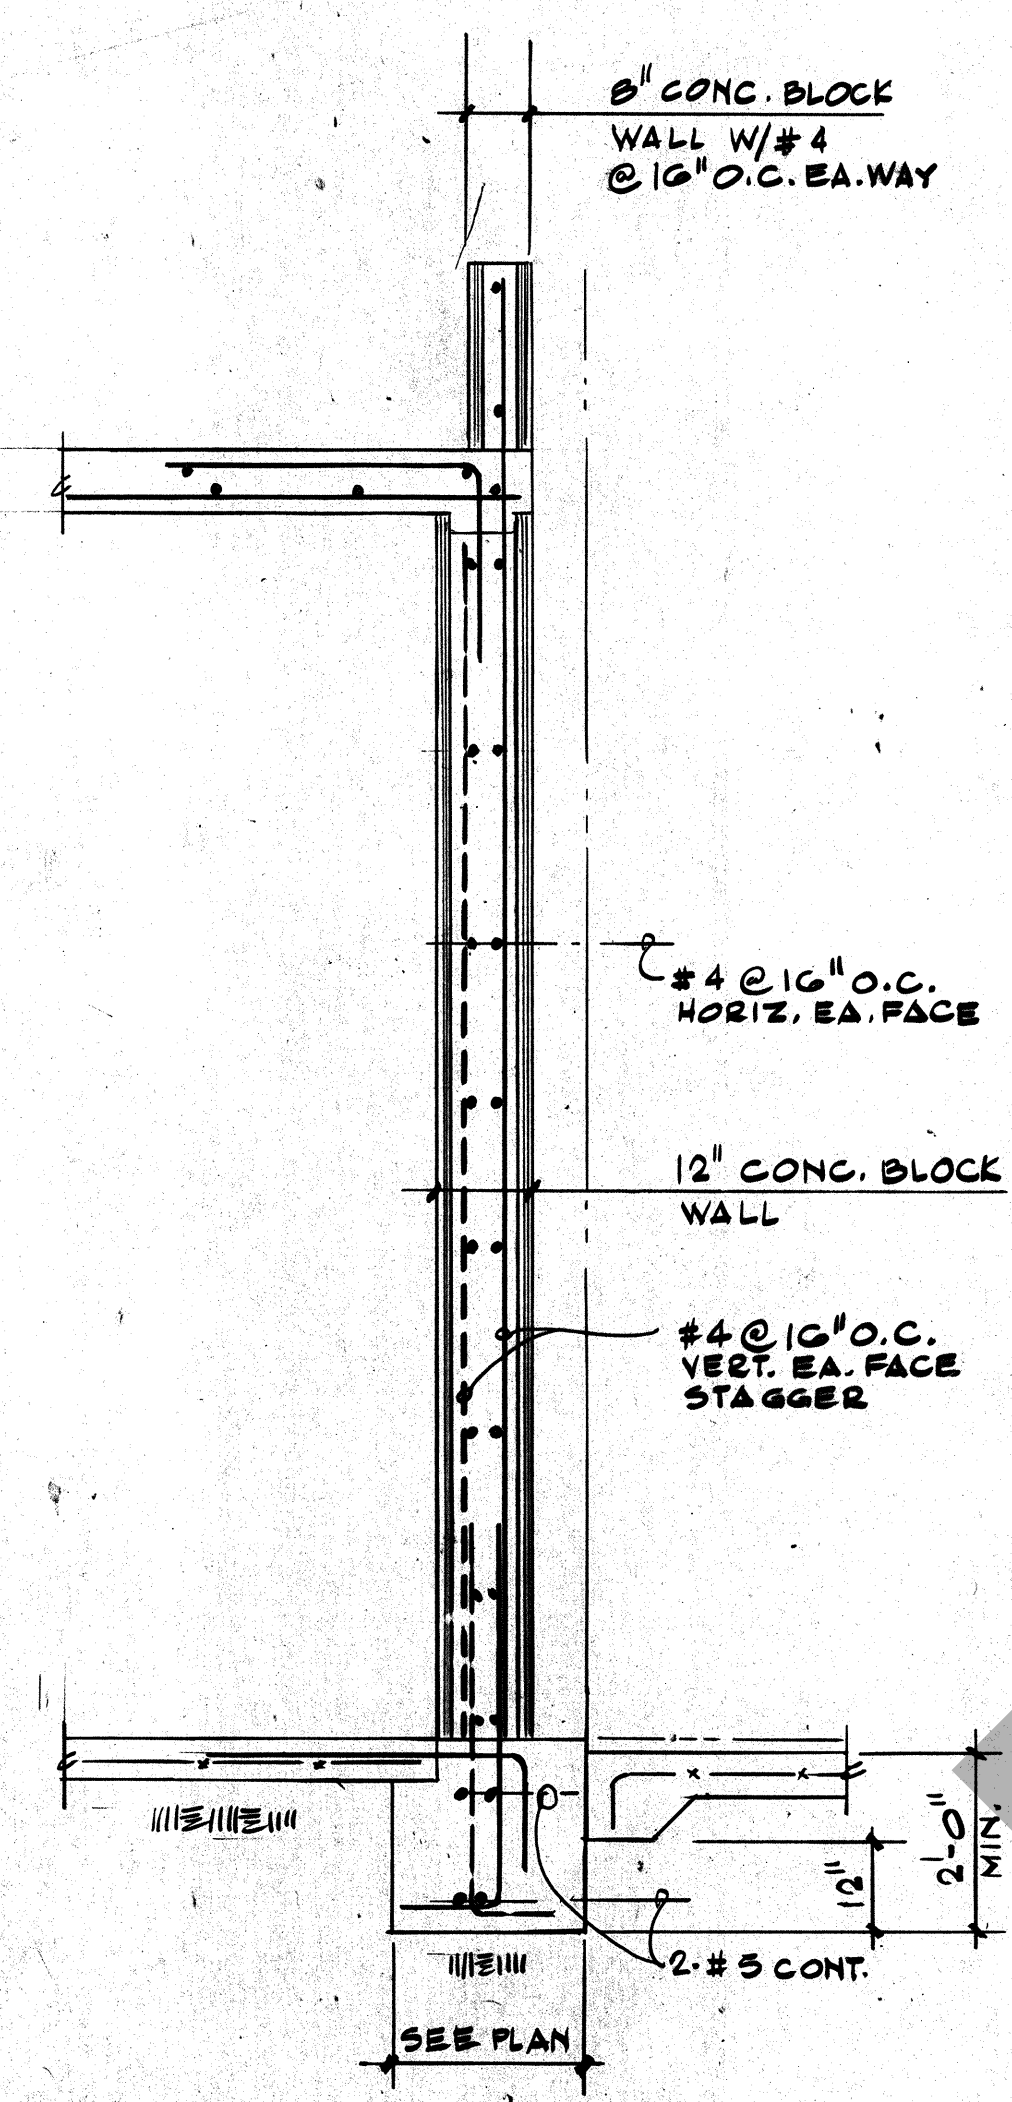


H

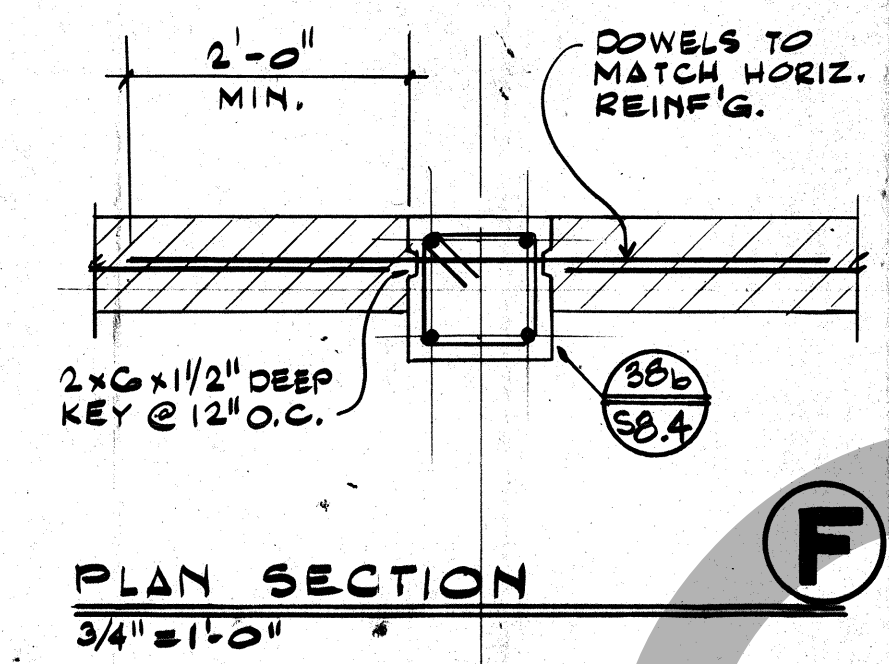


G

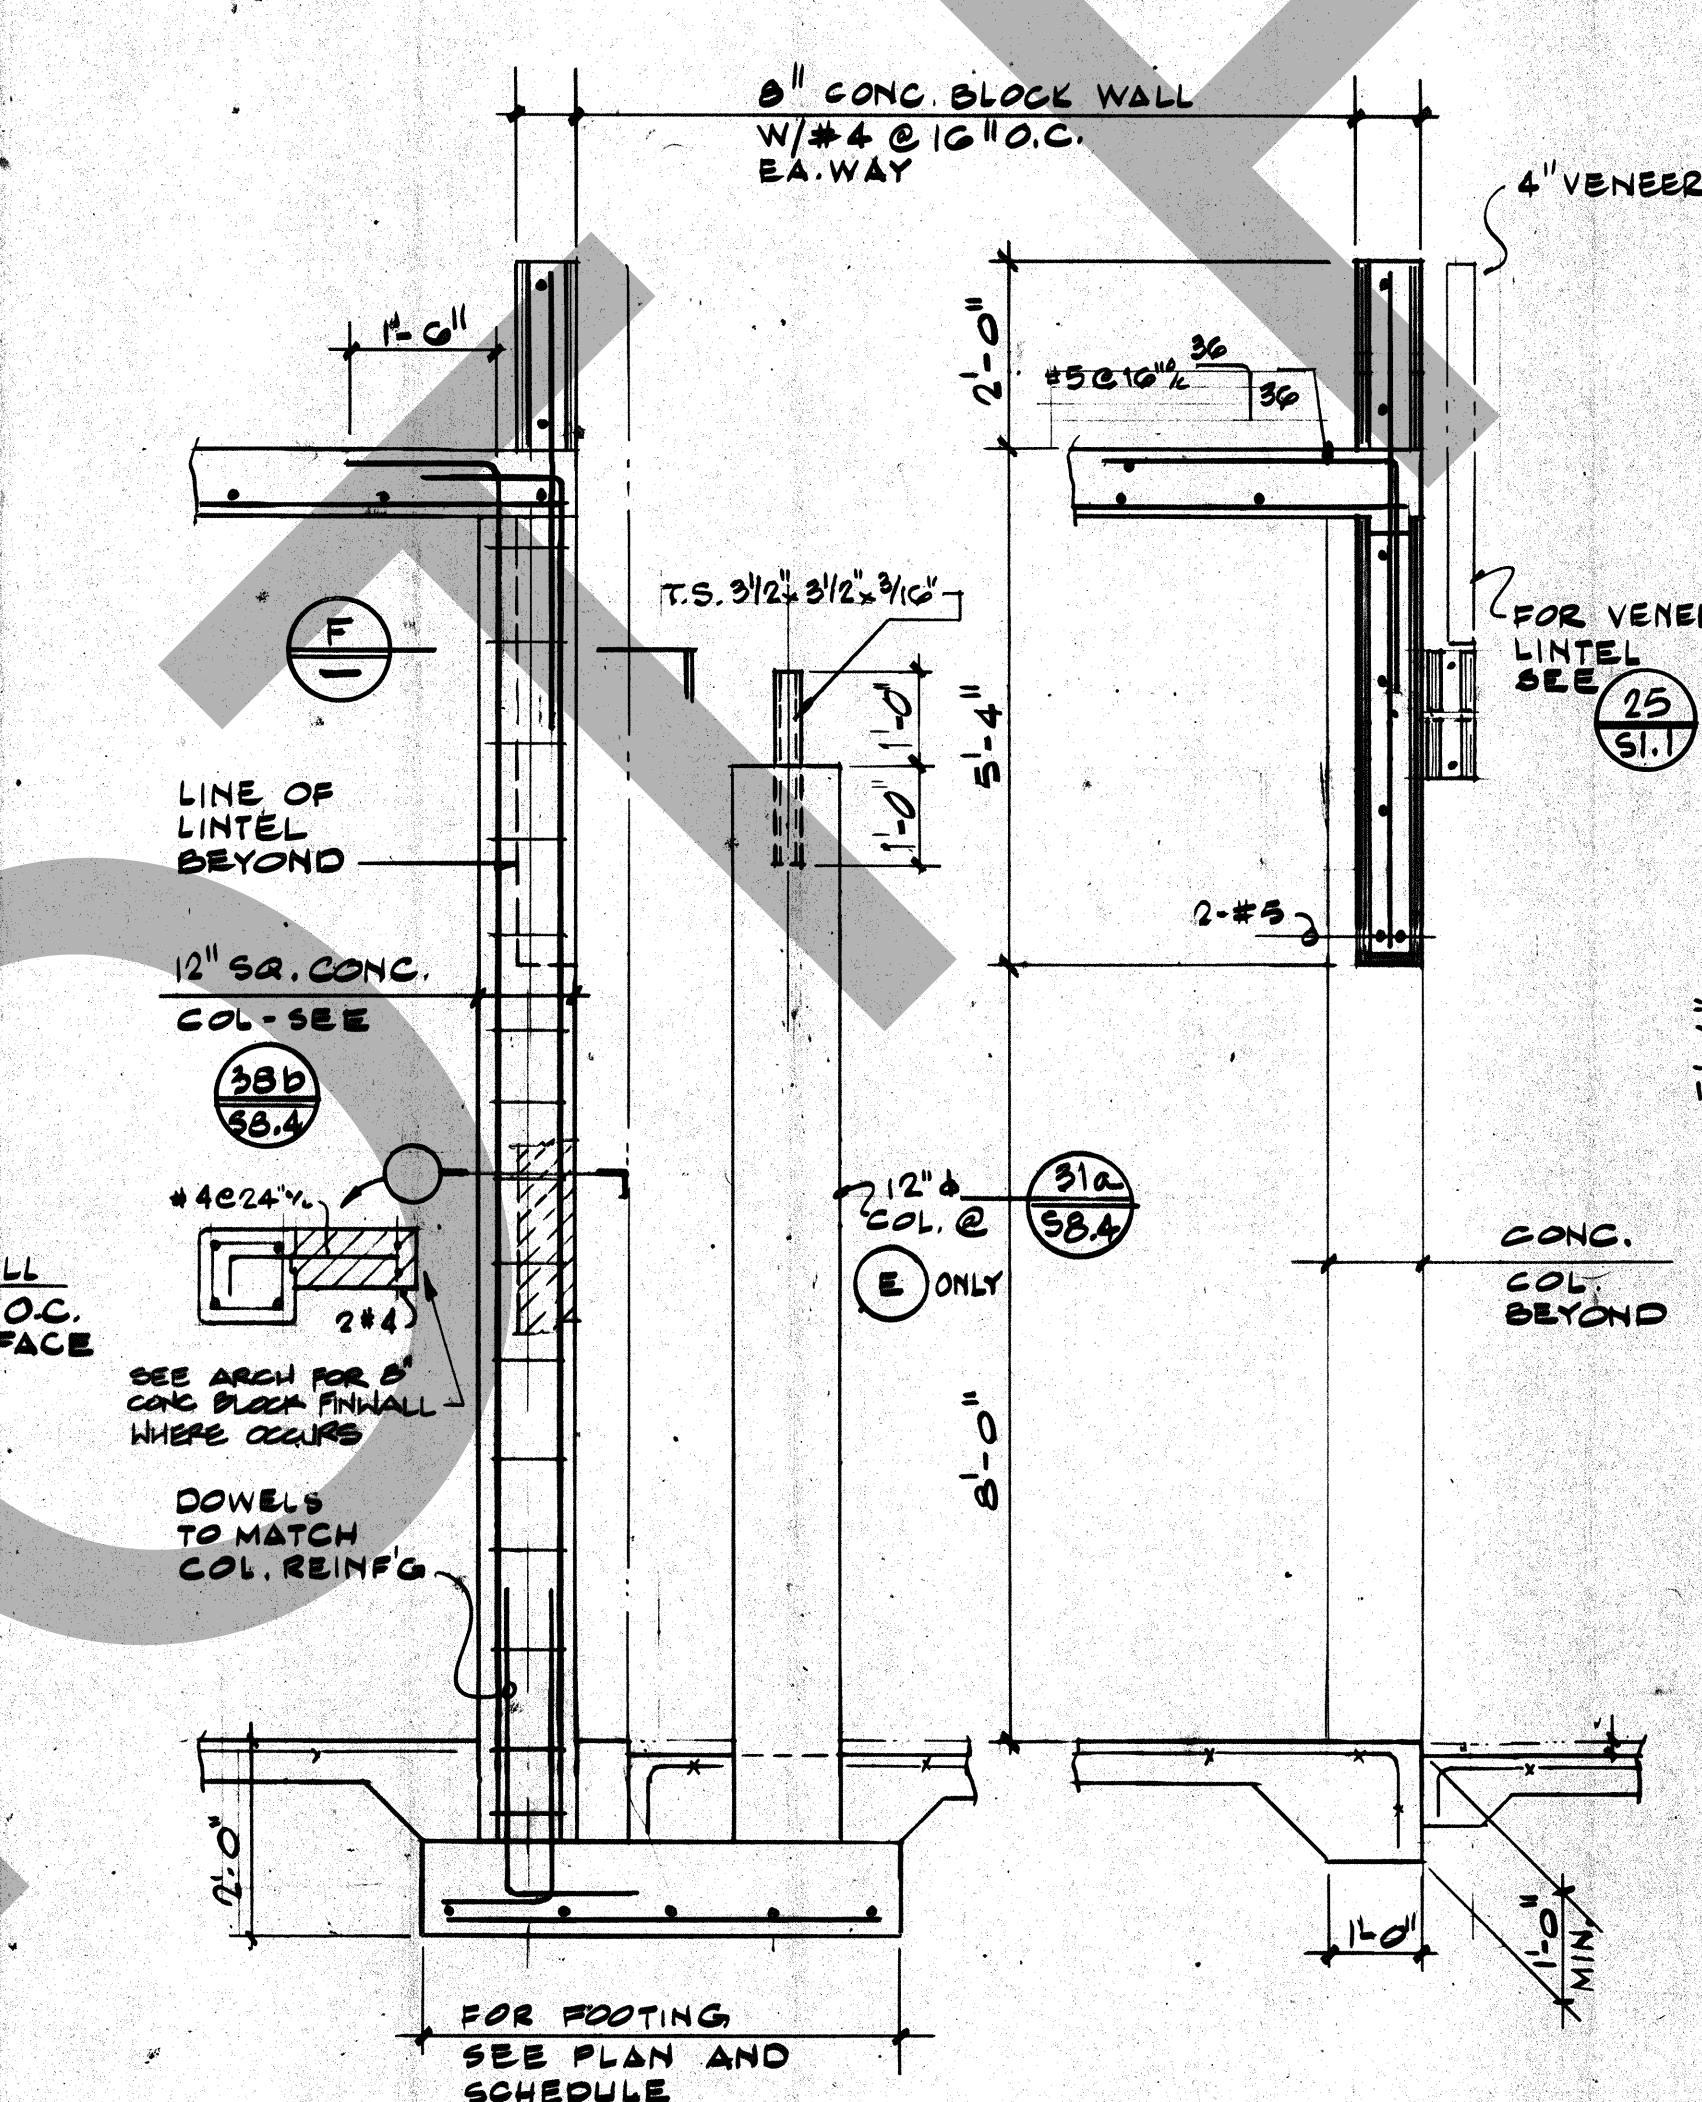


E

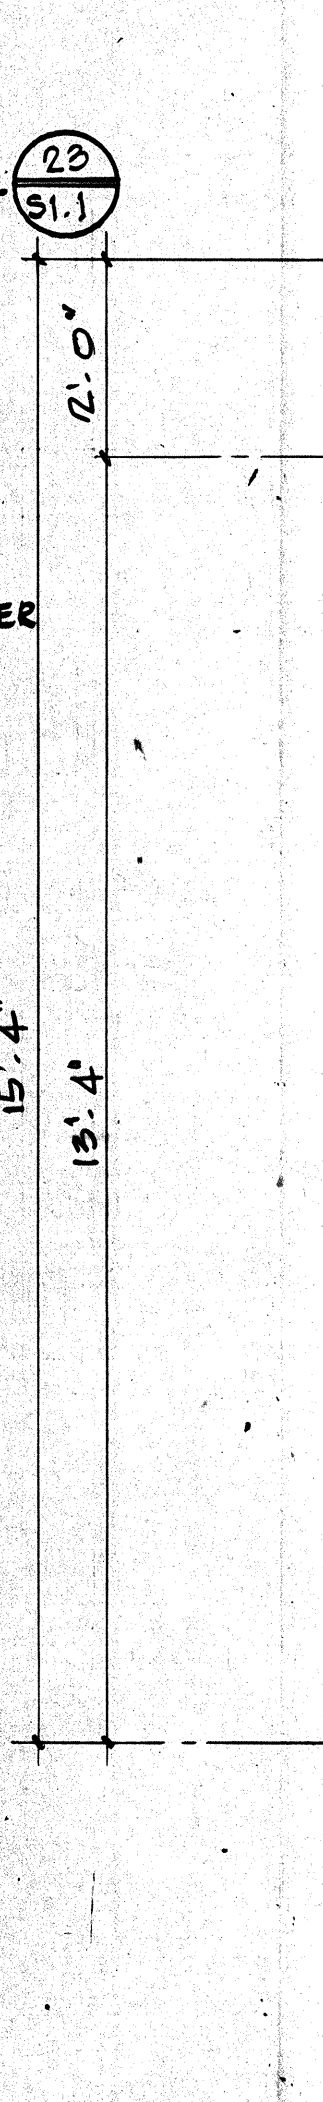

D

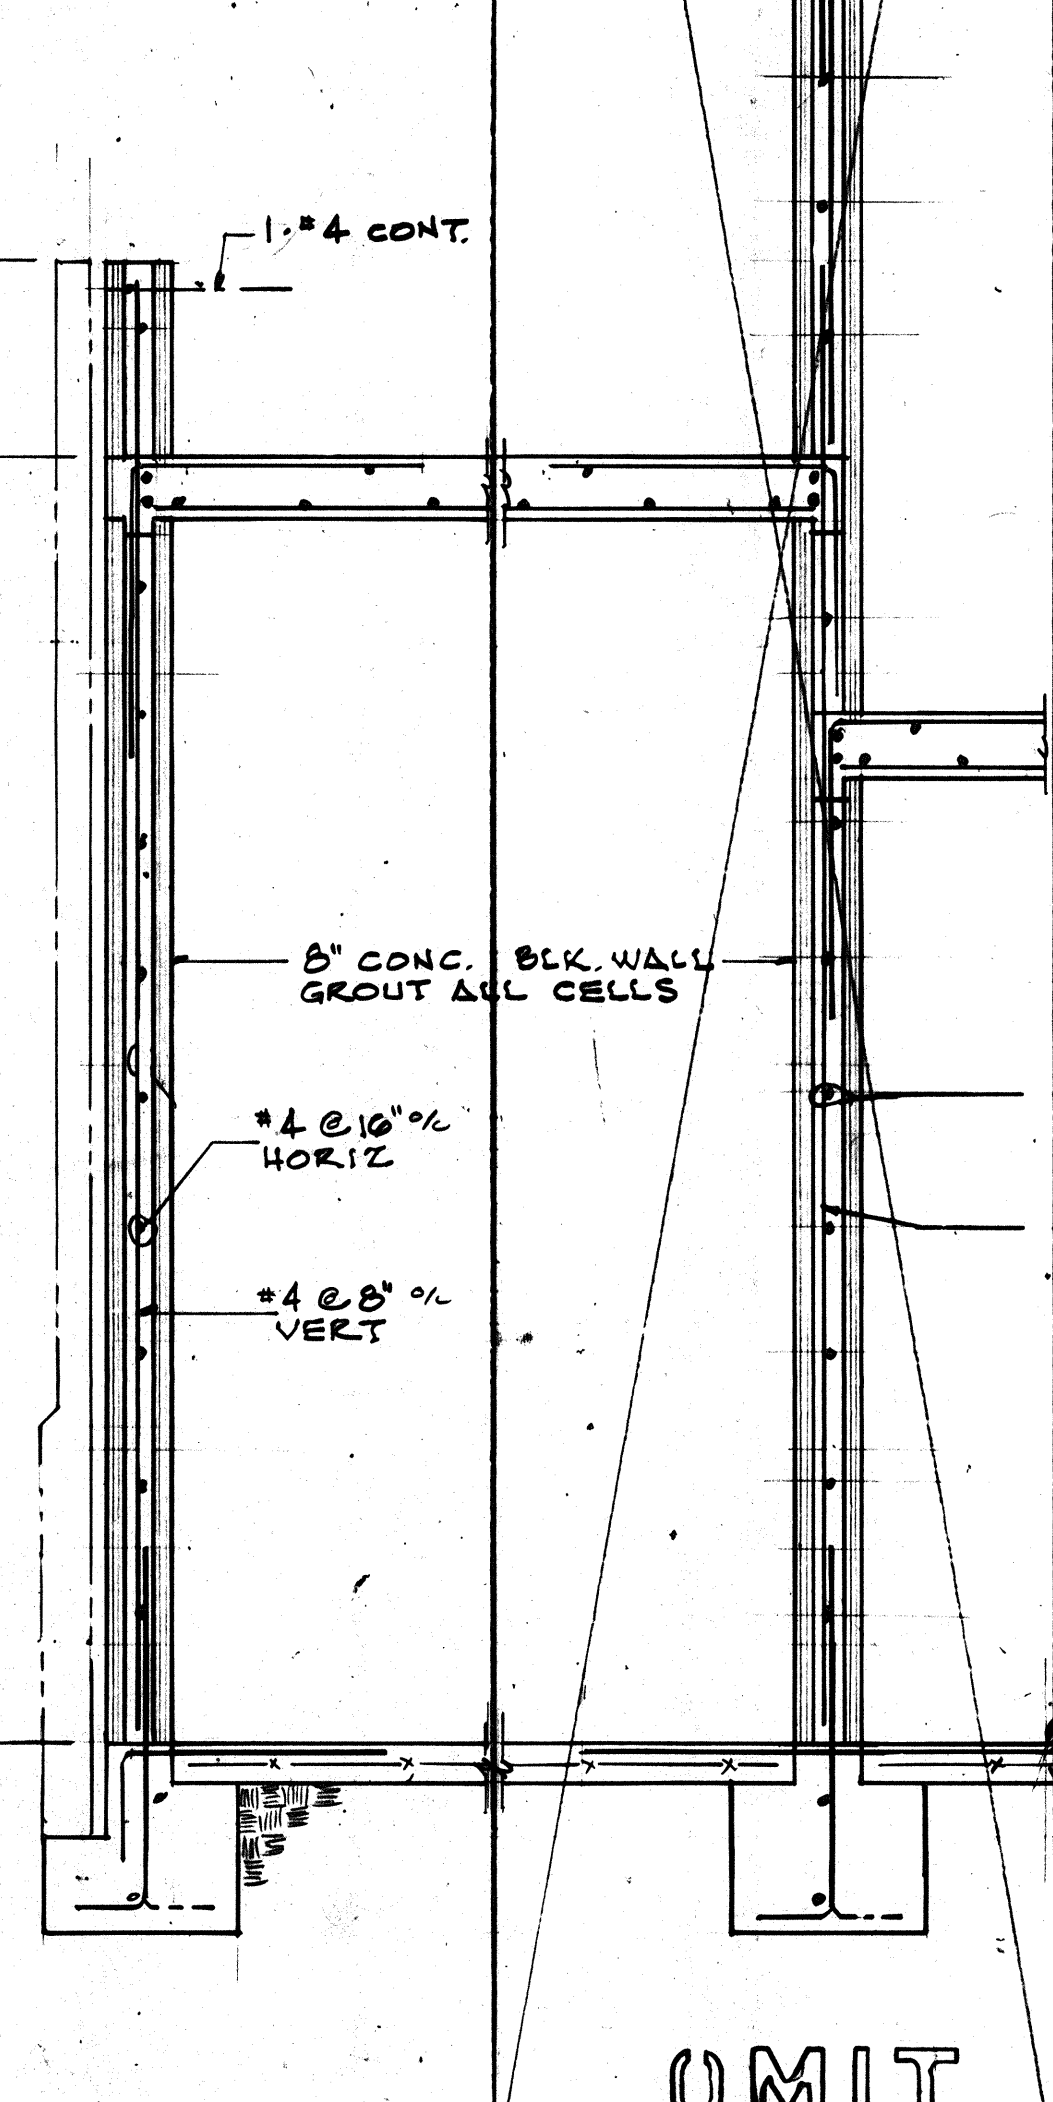


C

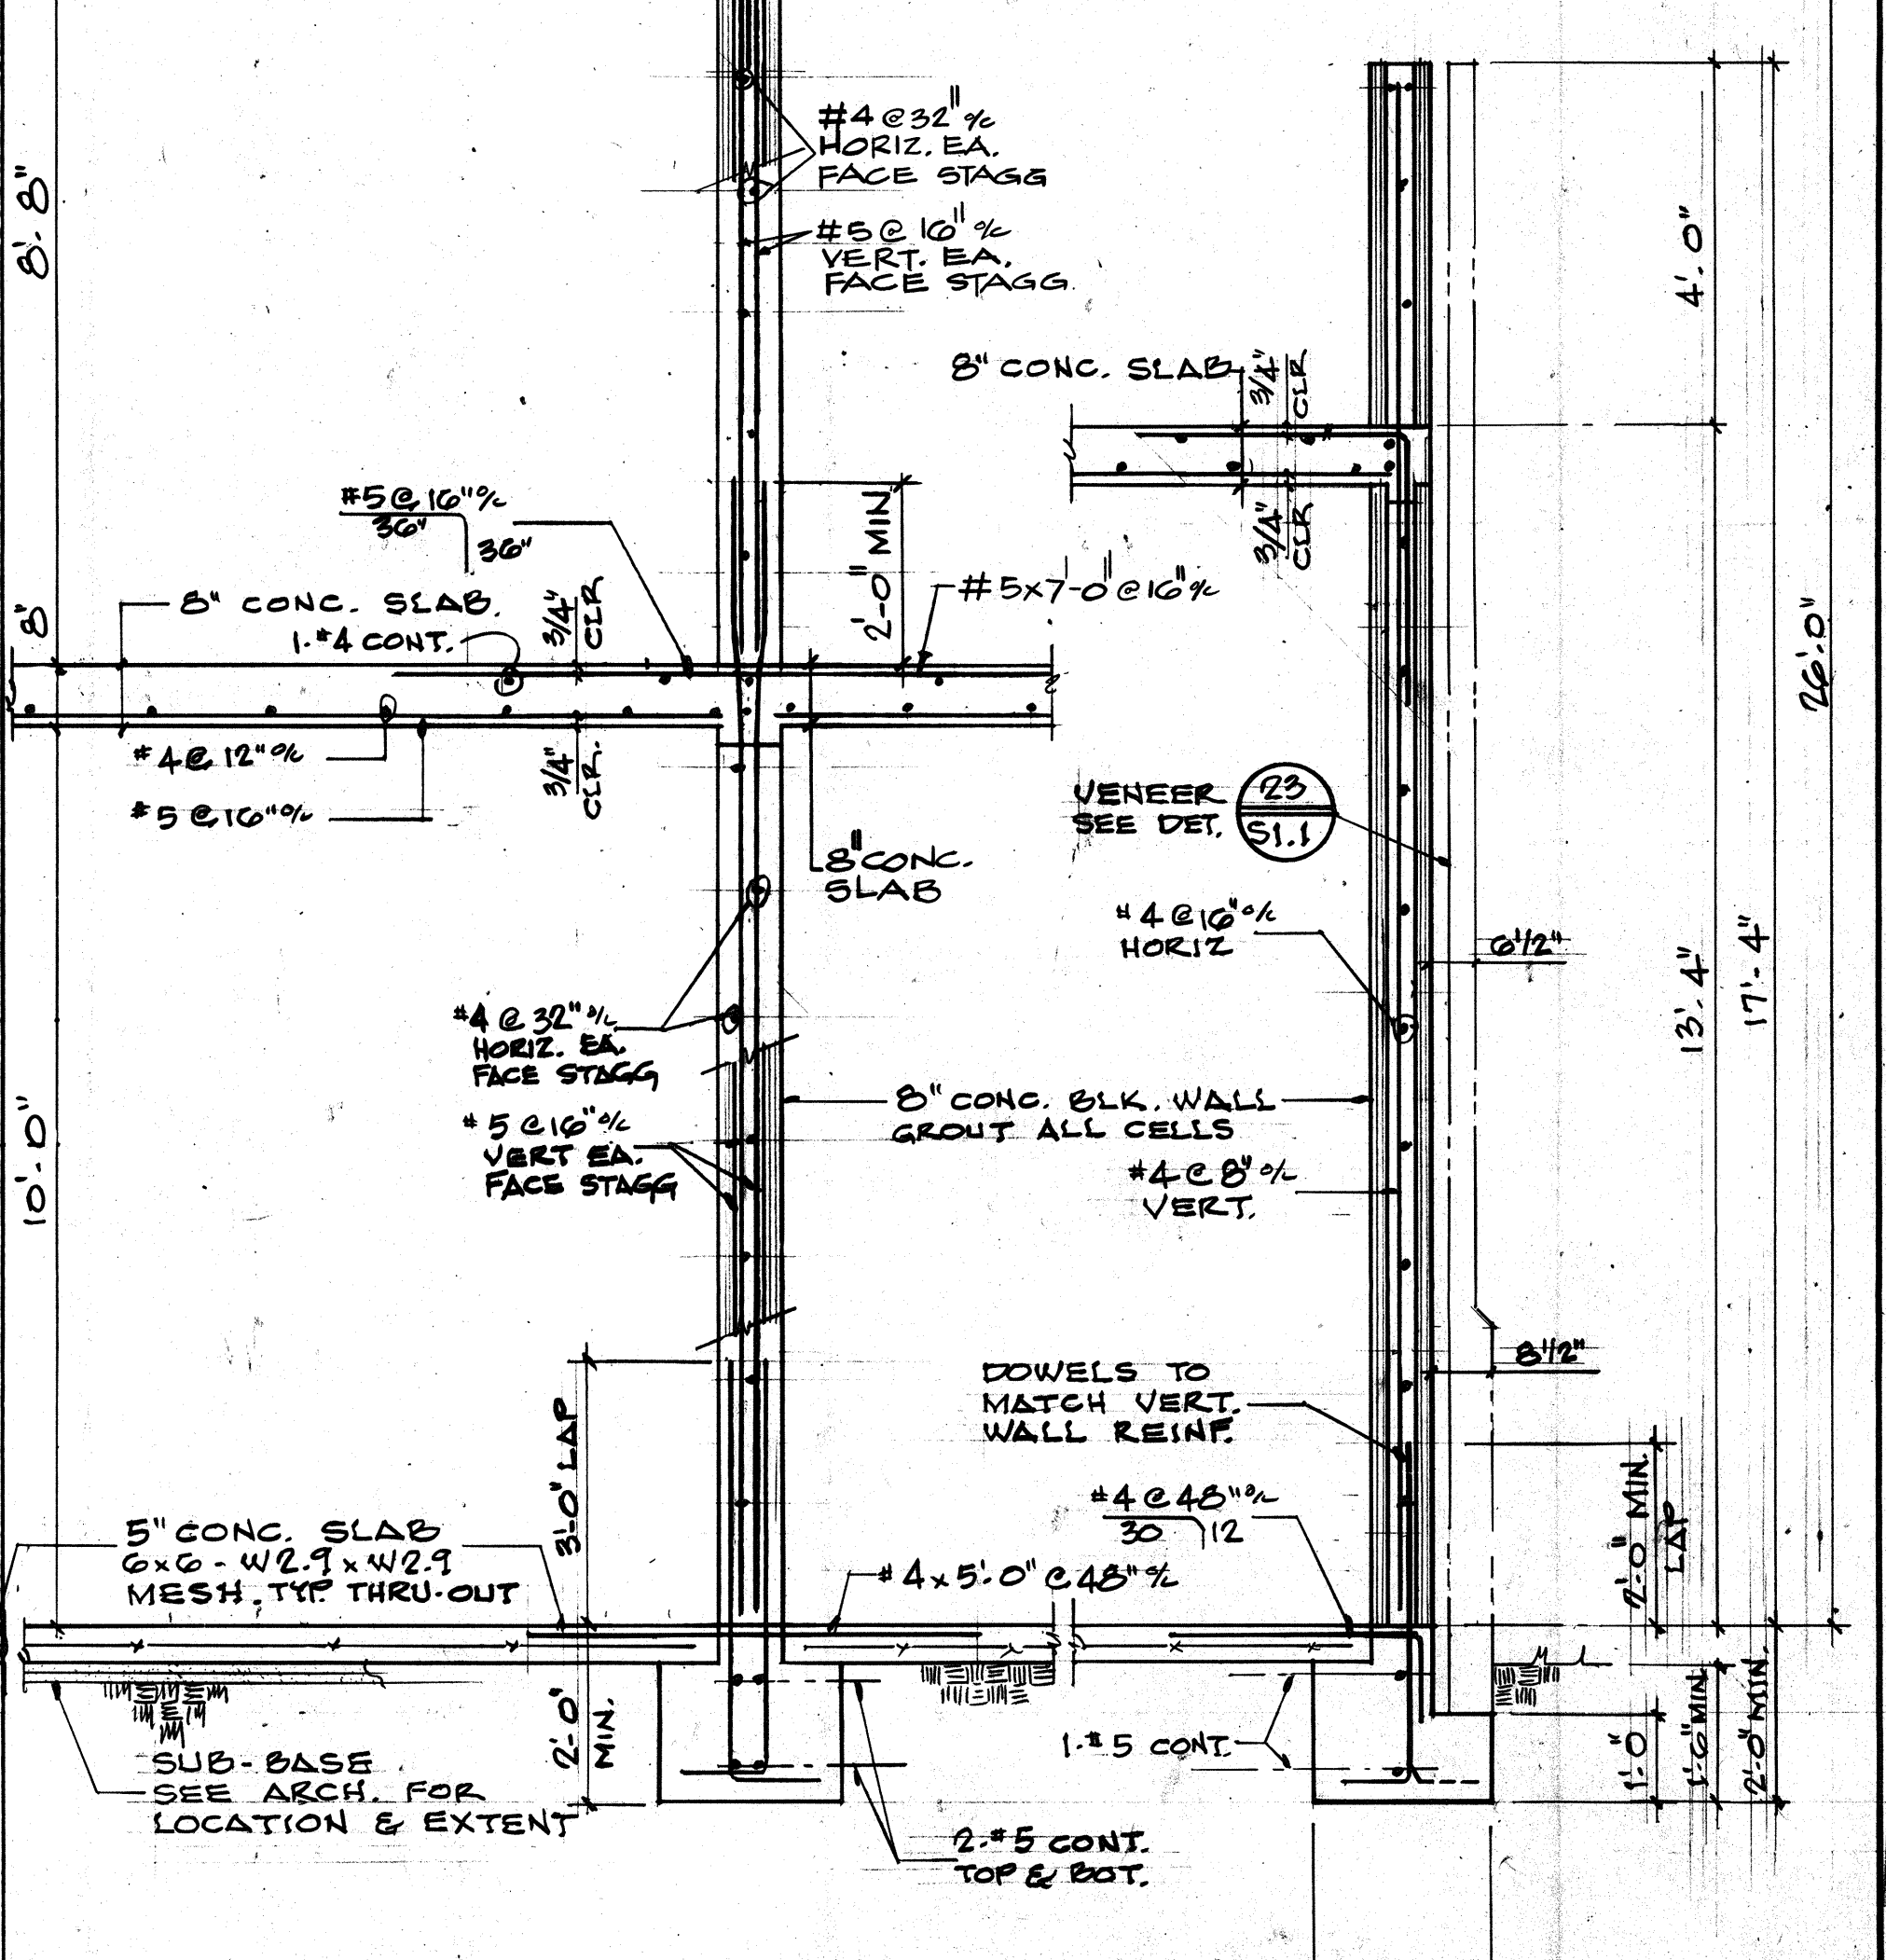


B

A

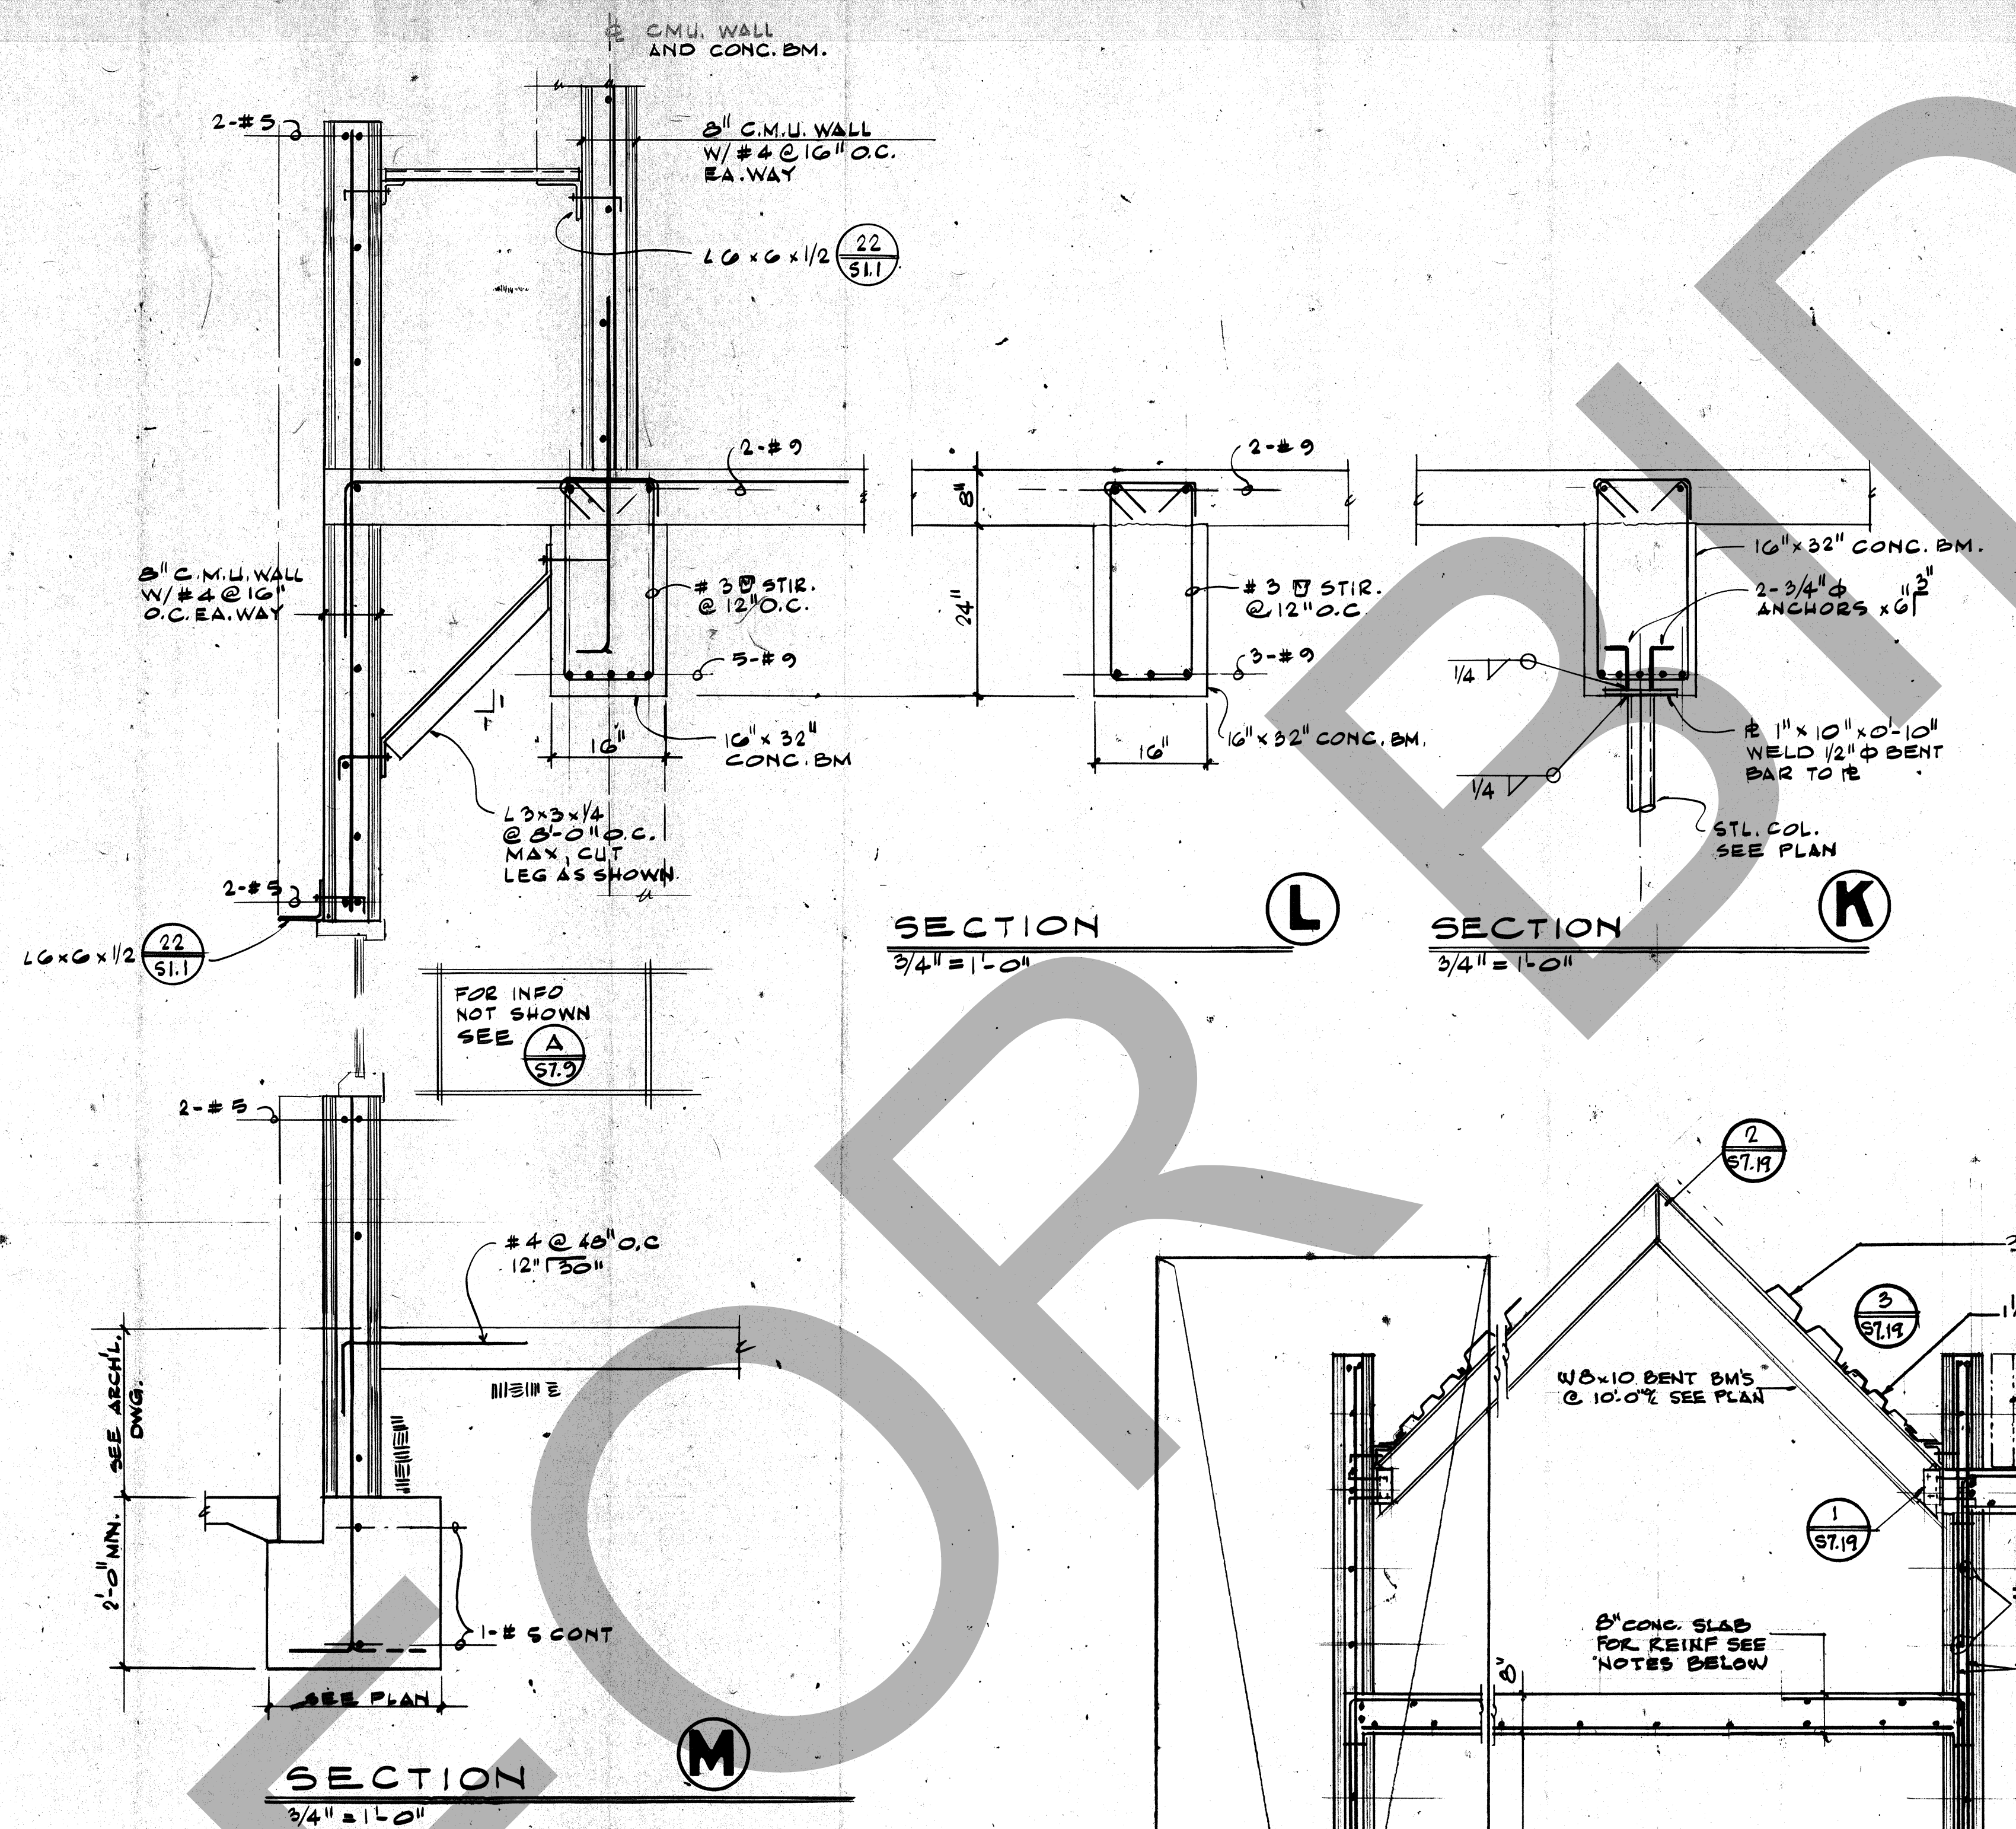


SECTION L


SECTION K

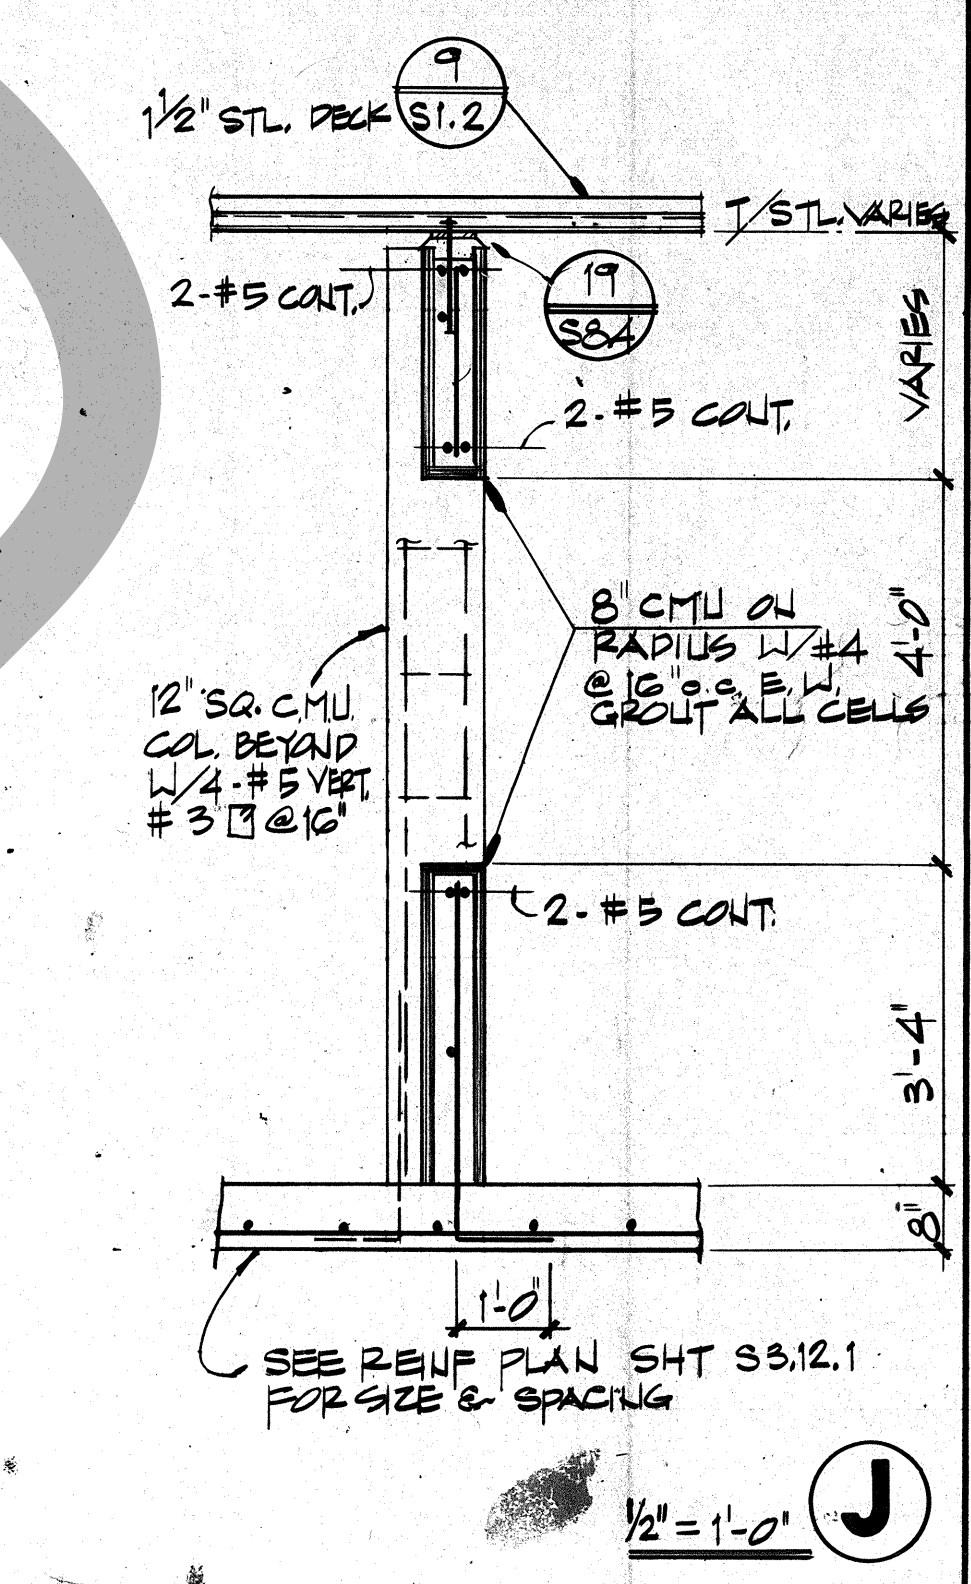

J

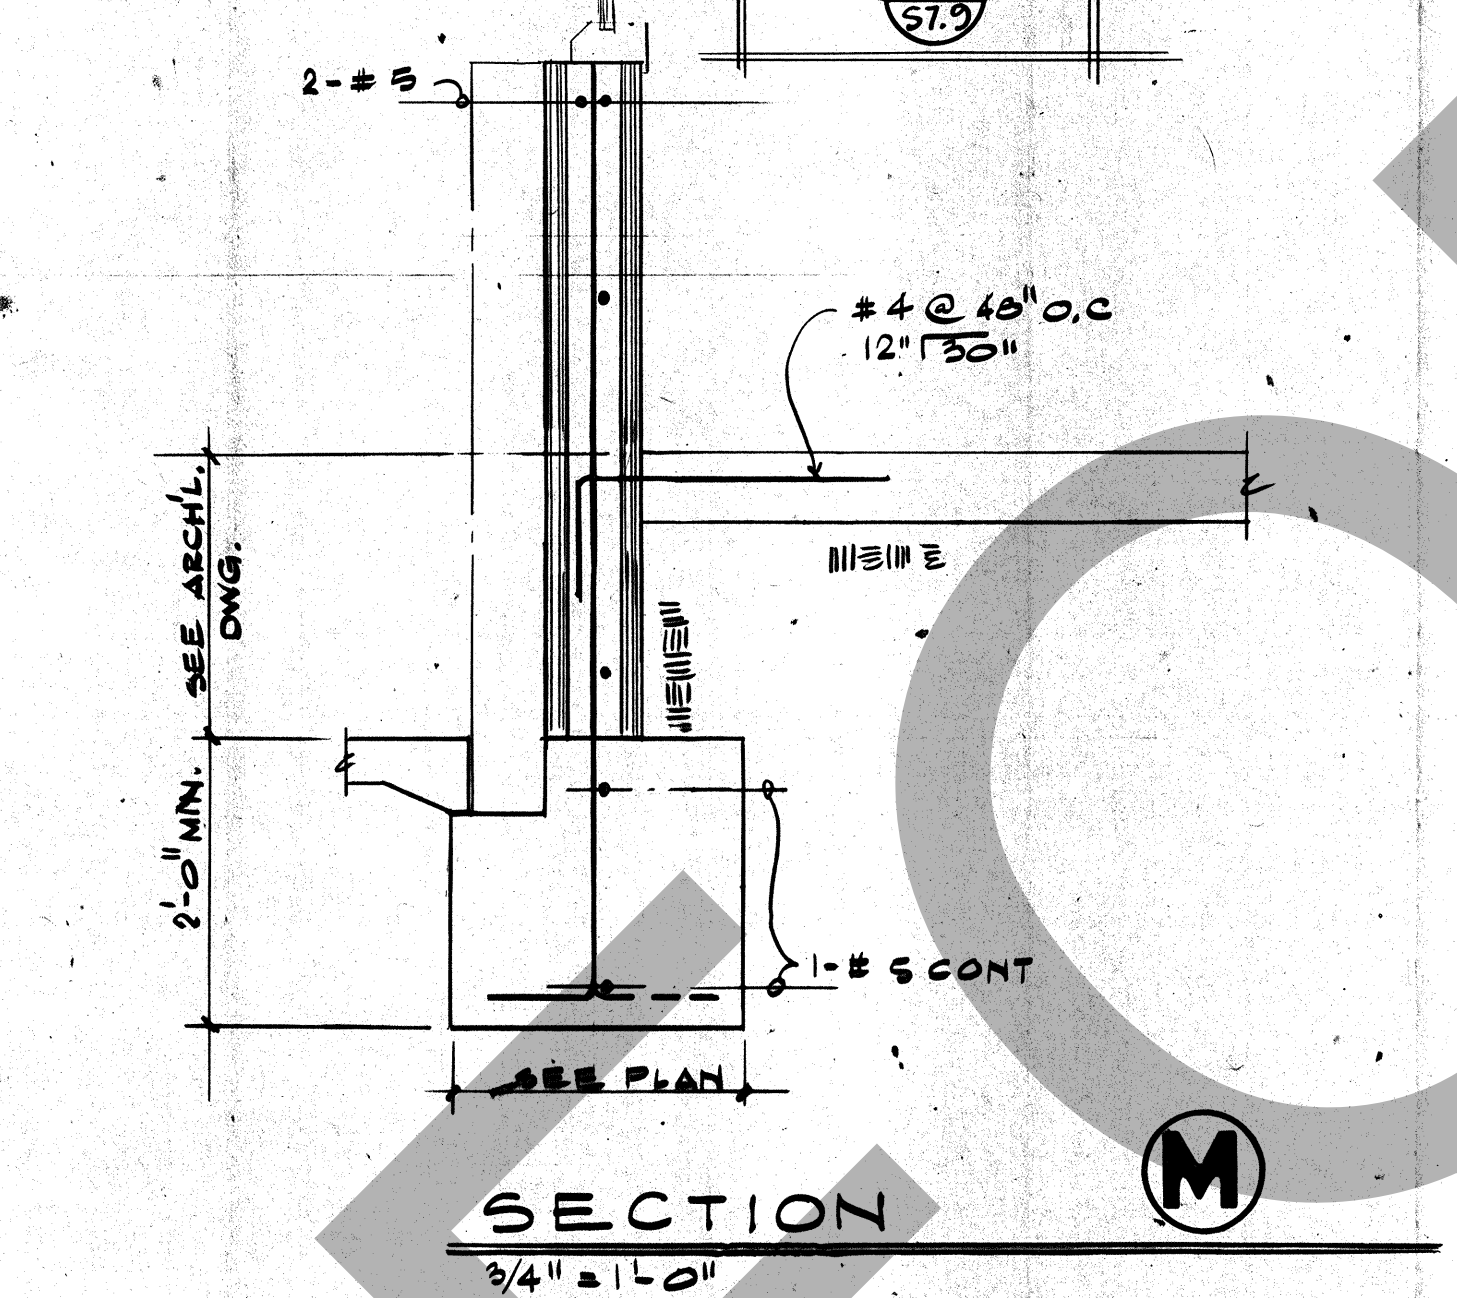

SECTION M

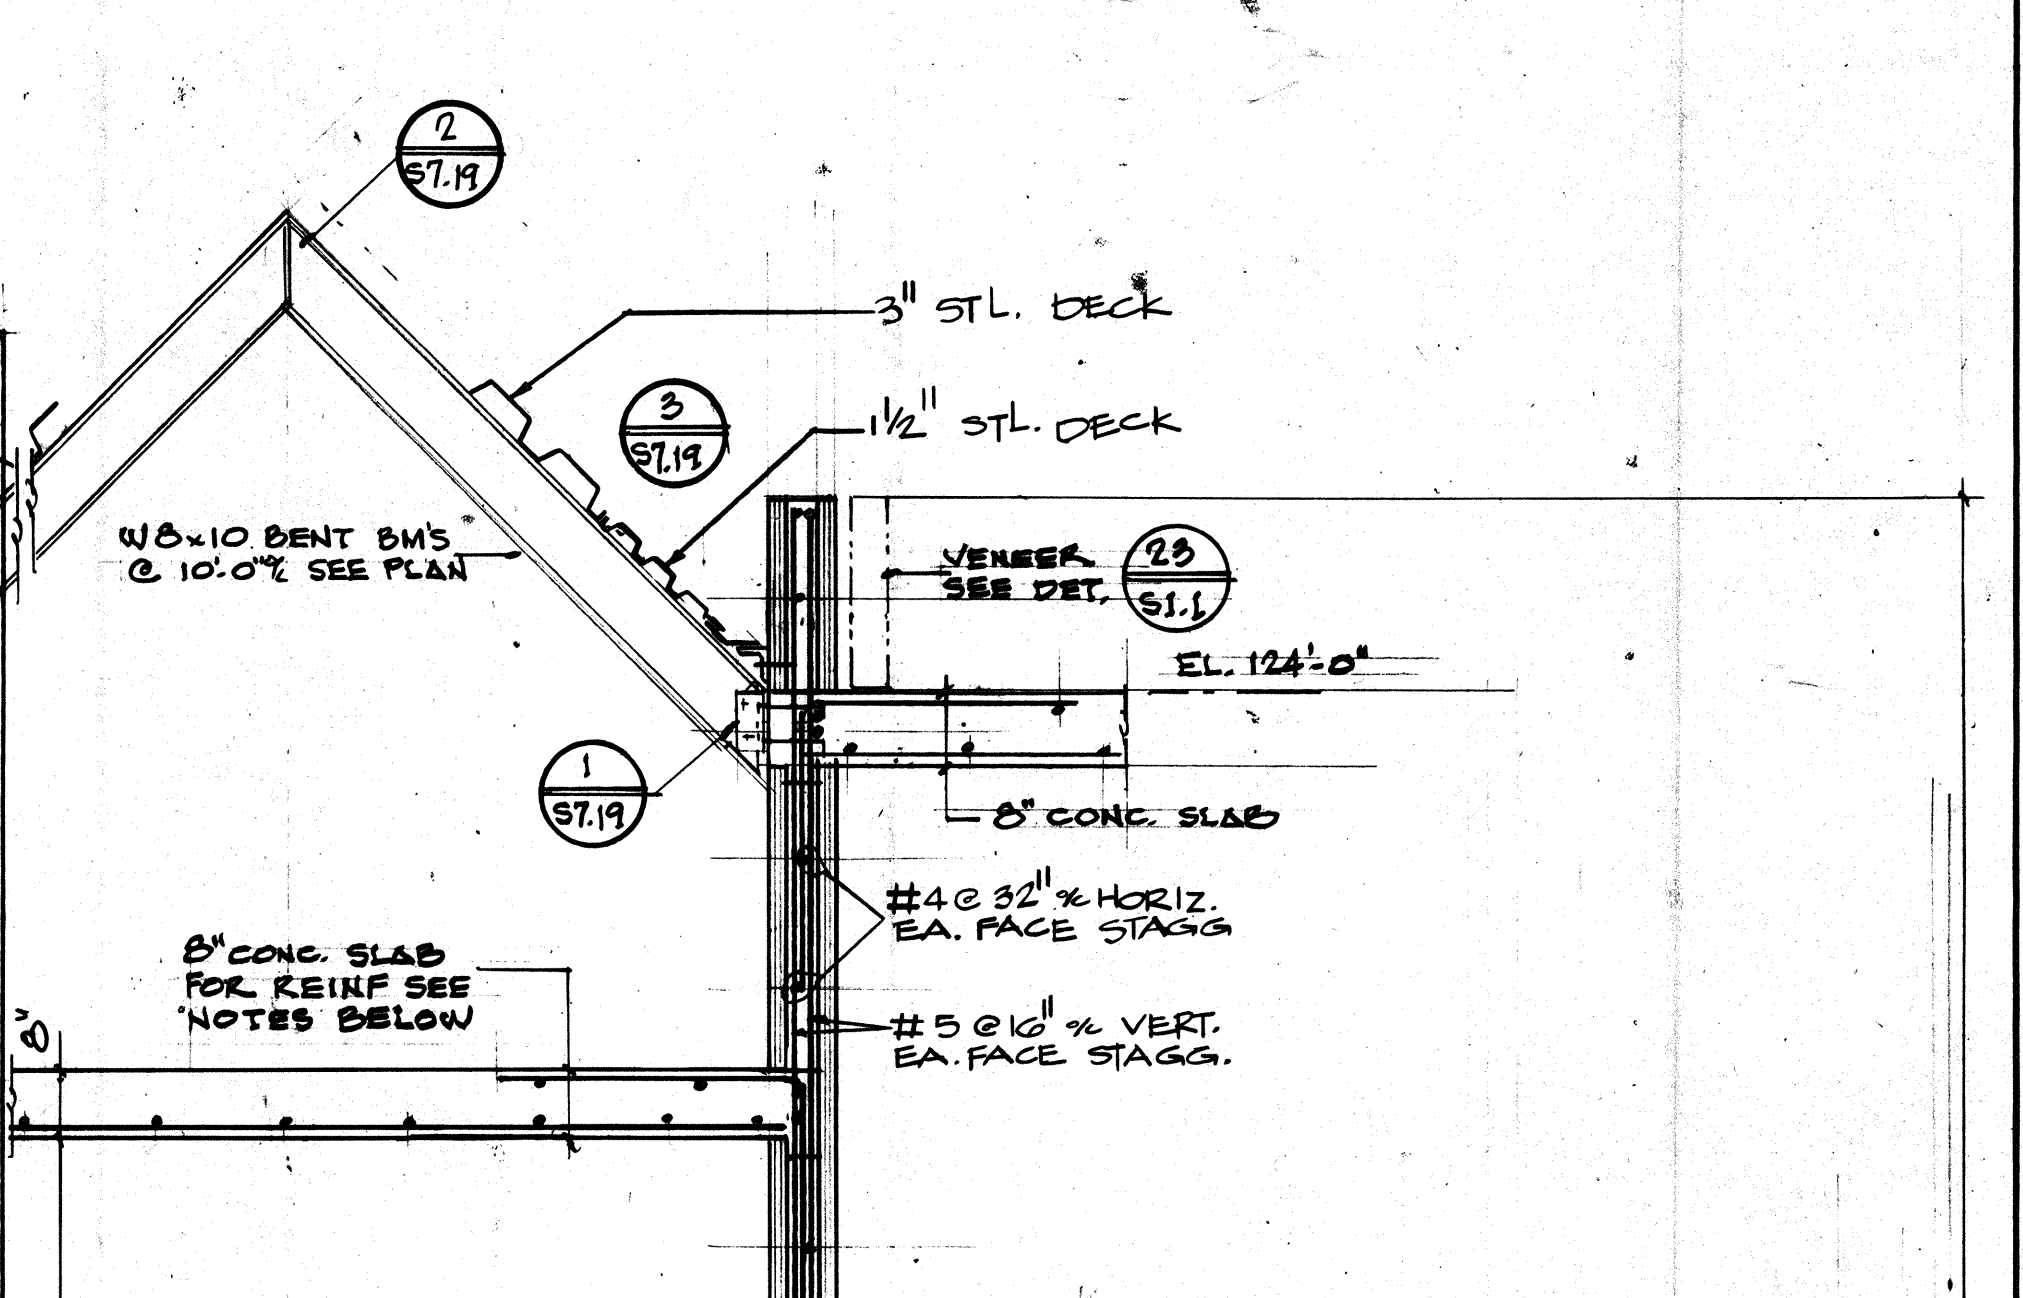

OMIT

DISREGARD ALL DIMENSIONS OF STRUCTURAL DRAWINGS. REFER TO ARCHITECTURAL DRAWINGS FOR DIMENSIONING.

SCALE 1/2"=1'-0"

ROSSER FABRAP INTERNATIONAL

Revisions
No. Date Description
1 02-21-82 APPROVED FOR CONSTRUCTION

ROSSER FABRAP INTERNATIONAL
Criminal Justice Architecture, Technology, Planning, Interiors,
Mechanical, Electrical, Plumbing, Security, & Civil Engineering.

WEST - VALLEY - DETENTION - CENTER
FOR THE COUNTY OF SAN BERNARDINO, CALIFORNIA


HARRY MAYS, COUNTY ADMINISTRATION OFFICER
FLOYD TIDWELL, SHERIFF
BOARD OF SUPERVISORS

SECTIONS
CORE
Job No. 87-174
Date 1-1-83


480271

ALL RIGHTS RESERVED

NOT FOR BIDDING

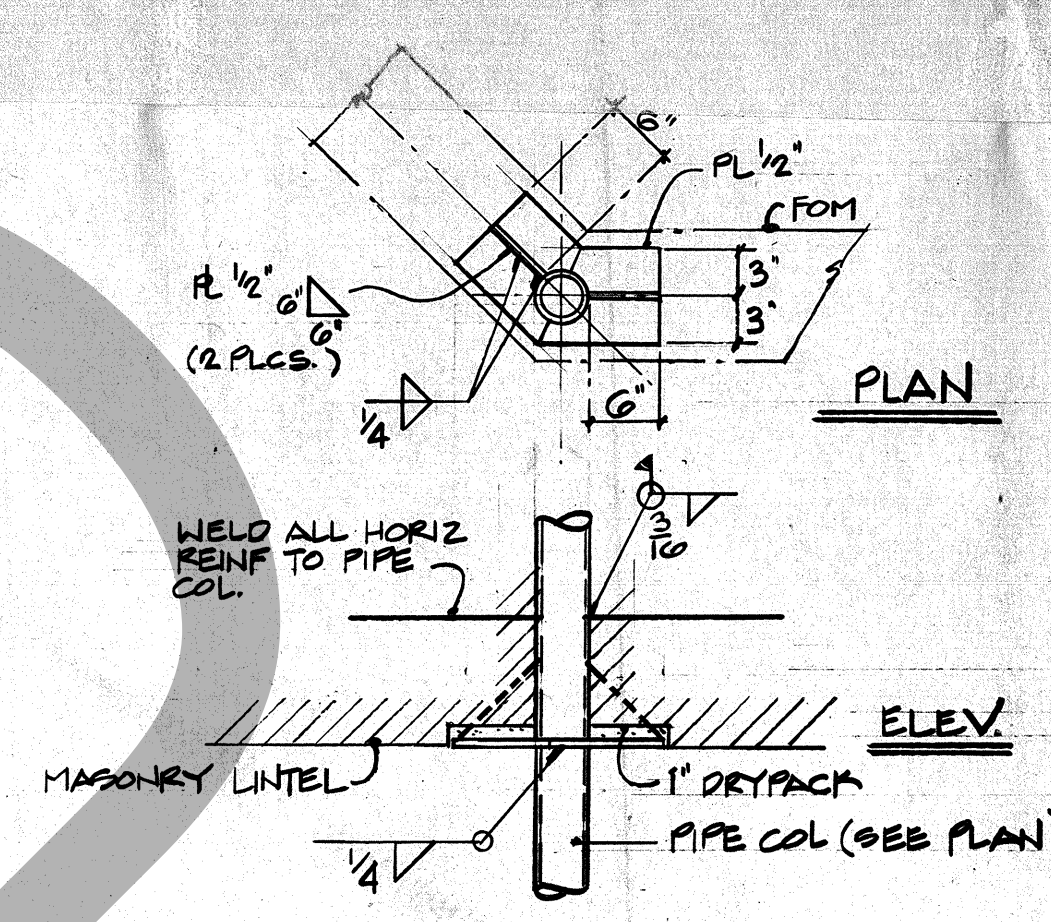

1"=1'-0" ①

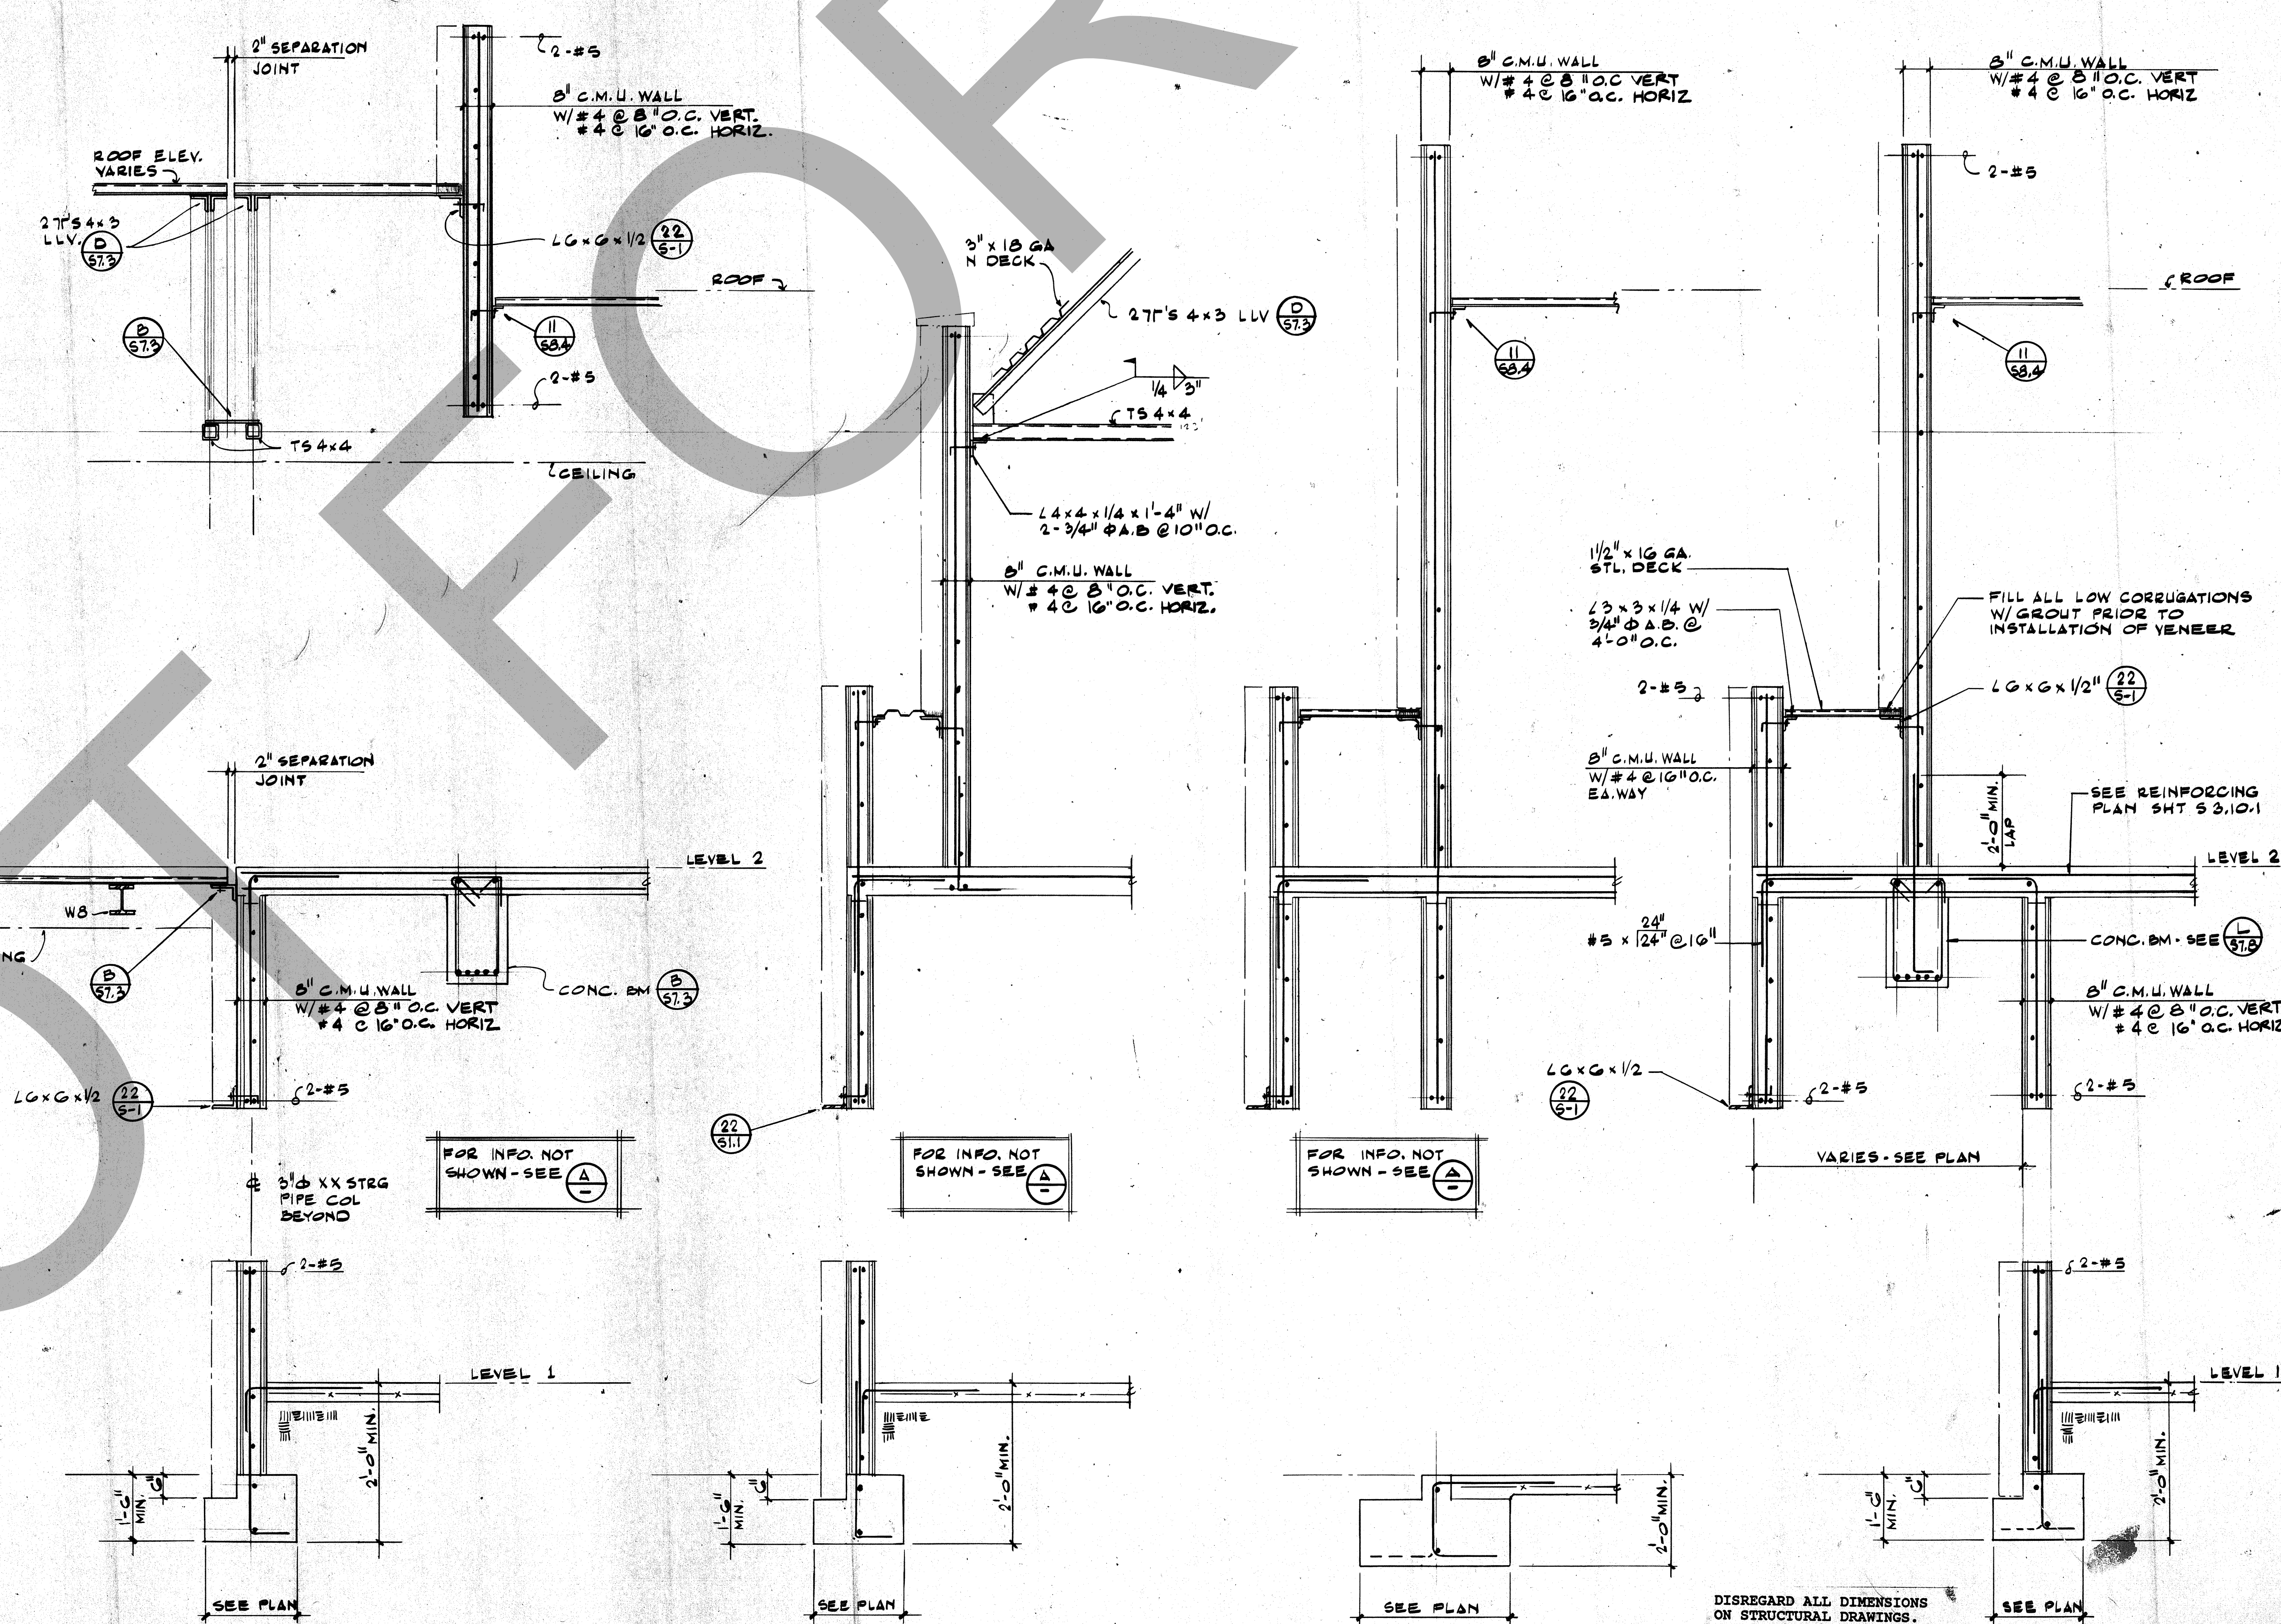

SECTION 1/2"=1'-0" D SECTION 1/2"=1'-0" C SECTION 1/2"=1'-0" B SECTION 1/2"=1'-0" A

RFI ROSSER FABRAP INTERNATIONAL

ROSSER FABRAP INTERNATIONAL, Inc.
Comprehensive Services for Building
Design and Technology
Atlanta Savannah Tampa

Revisions	
No.	Date Description

ROSSER FABRAP INTERNATIONAL
Criminal Justice Architecture, Technology, Planning, Interiors,
Mechanical, Electrical, Plumbing, Security, & Civil Engineering

JUSTICE SYSTEMS INCORPORATED
Criminal Justice Operations, Programming

JOHNSON & NIELSEN
Structural Engineering

WEST - VALLEY - DETENTION - CENTER
FOR THE COUNTY OF SAN BERNARDINO, CALIFORNIA

HARRY MANS, COUNTY ADMINISTRATION OFFICER

FLOYD TIDWELL, SHERIFF

BOARD OF SUPERVISORS

SECTIONS
AT INTAKE CONTROL

Job No. 88066-04
Date S79

