


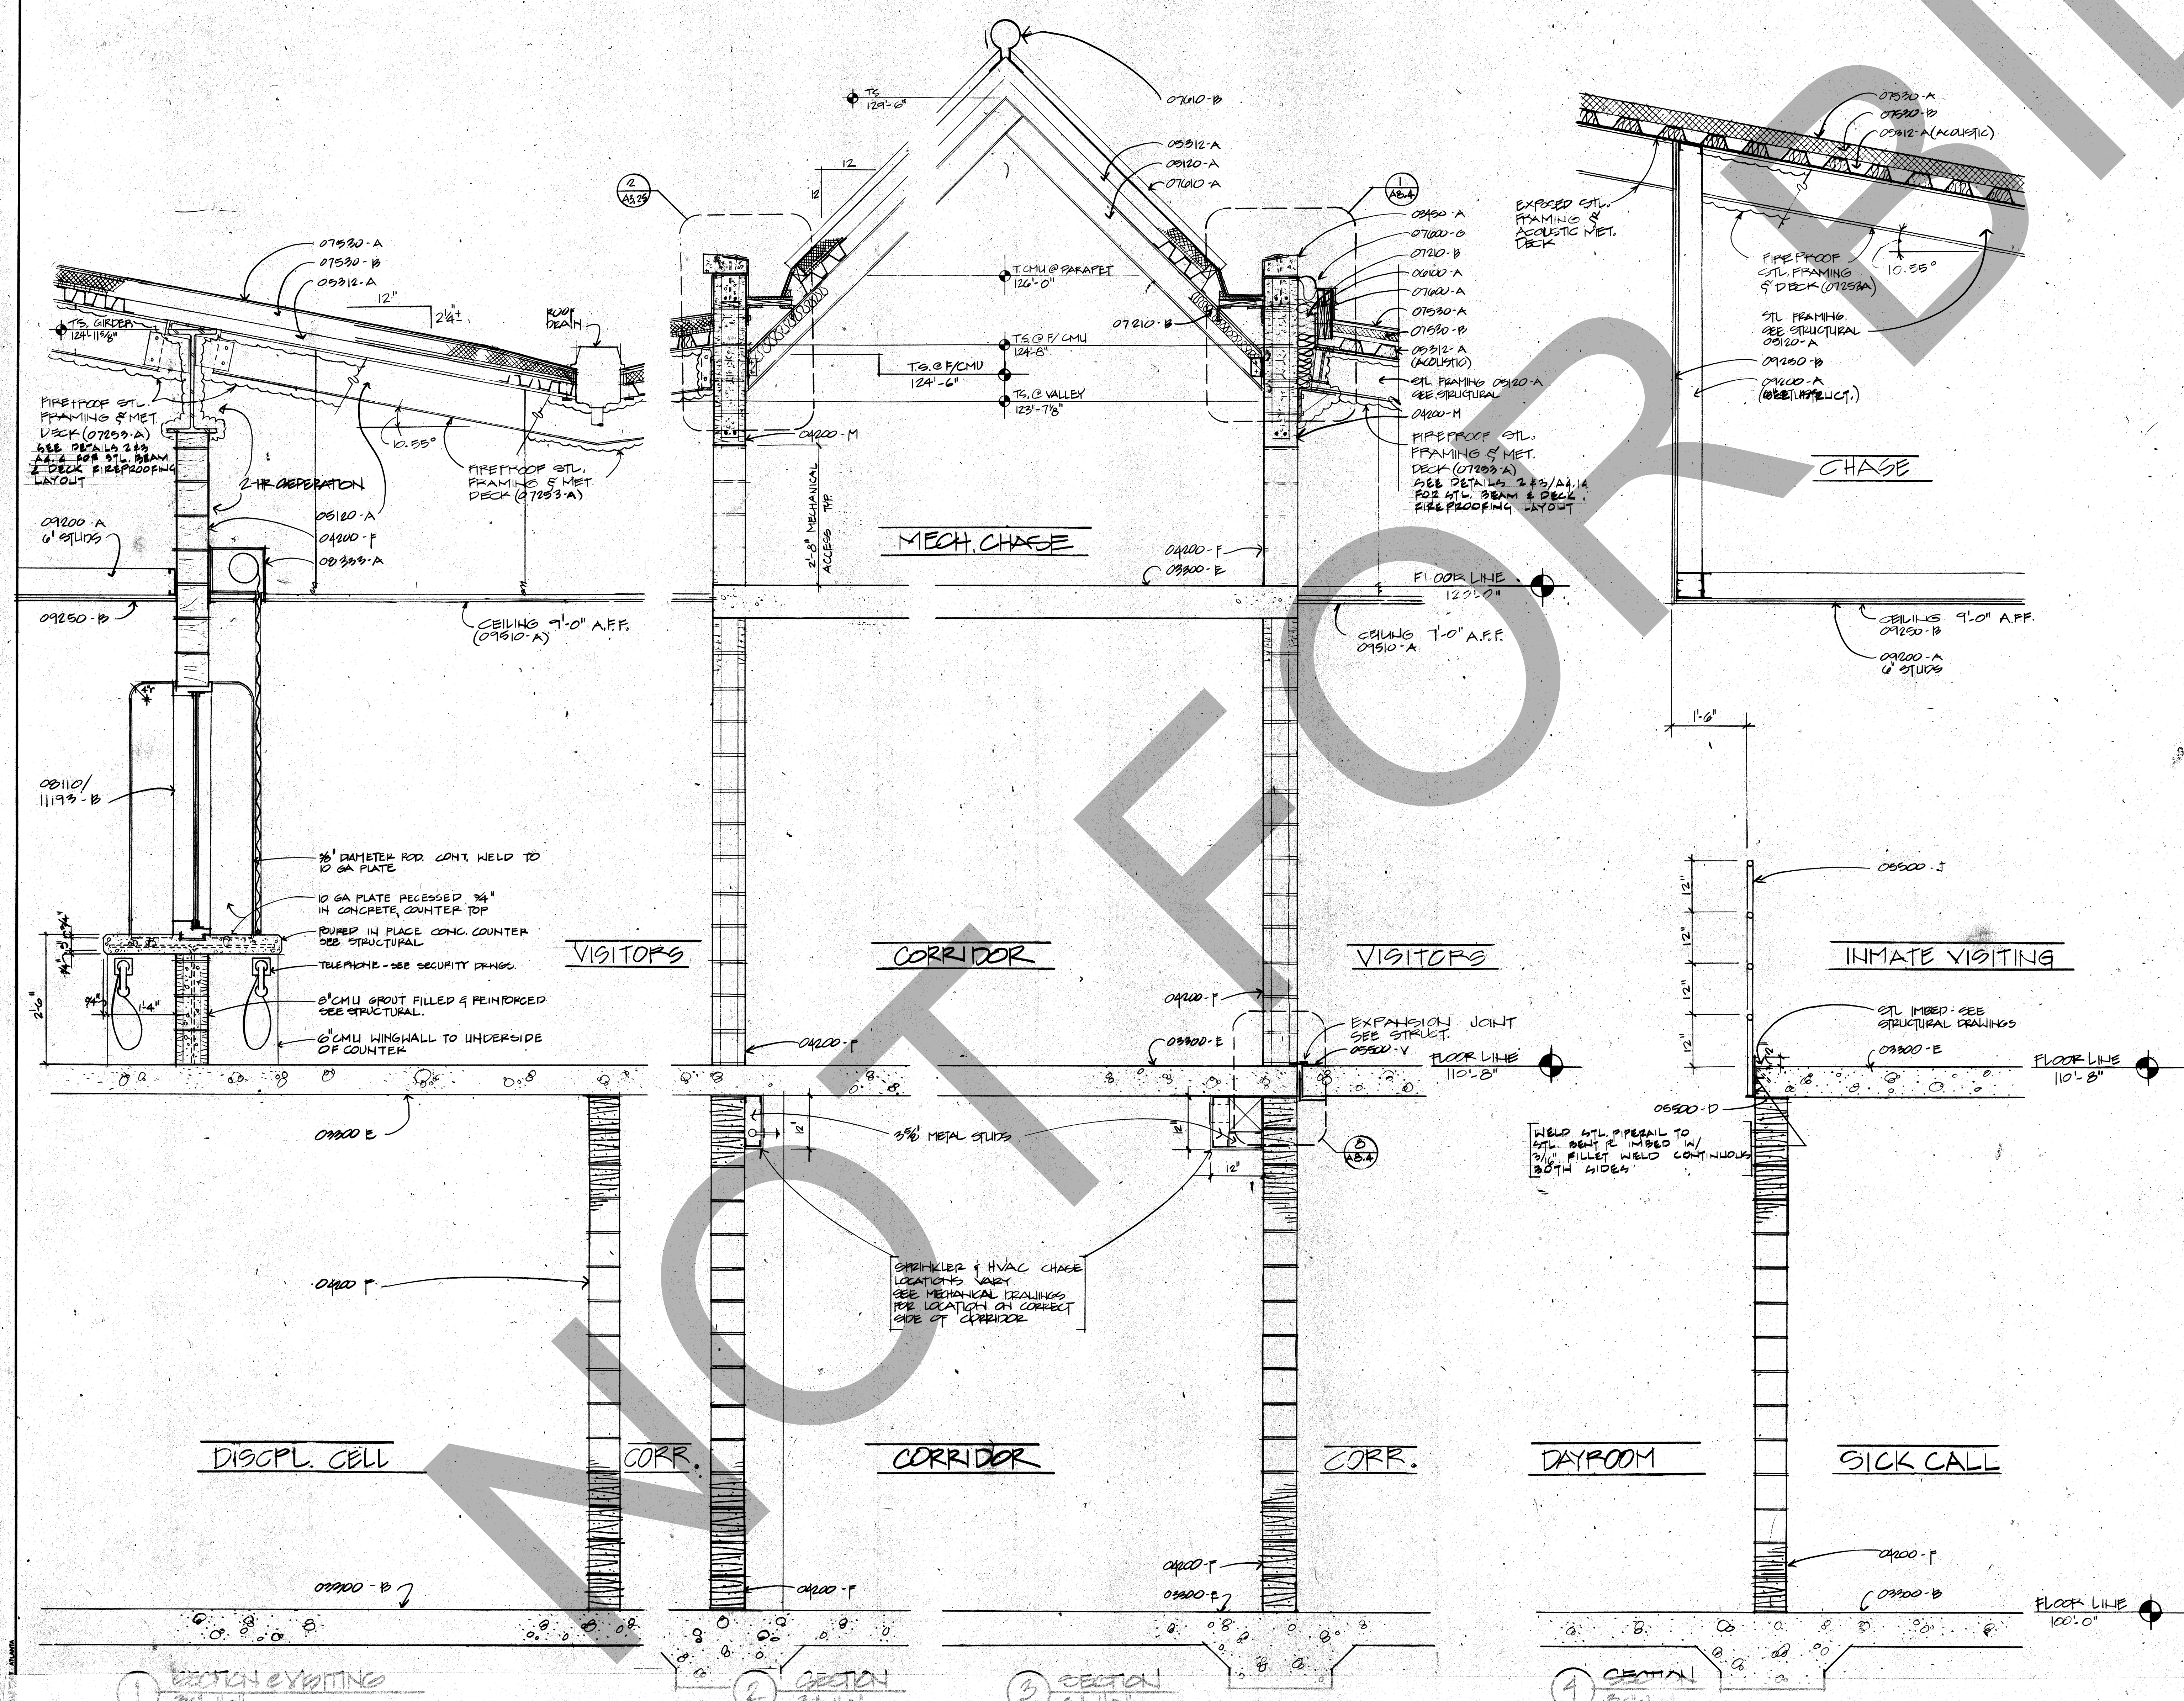

KEY NOTES


ROSSER FABRAP INTERNATIONAL
RFI

ROSSER FABRAP INTERNATIONAL, Inc.
Comprehensive Services for Building
Design and Technology
Atlanta Savannah Tampa

WEST - VALLEY - DETENTION - CENTER
FOR THE COUNTY OF SAN BERNARDINO, CALIFORNIA

HARRY MAYS, COUNTY ADMINISTRATION OFFICER

FLOYD TIDWELL, SHERIFF

BOARD OF SUPERVISORS
San Bern. County, California
Robert H. Boush, Chairman
Robert Housh, Vice President


JUSTICE SYSTEMS INCORPORATED
Criminal Justice Operations, Programming

JOHNSON & NIELSEN
Structural Engineering

ROSSER FABRAP INTERNATIONAL
Criminal Justice Architecture, Technology, Planning, Interiors,
Mechanical, Electrical, Plumbing, Security, & Civil Engineering.

WALL SECTIONS HOUSING UNITS

Job No. 2003-01 A7.18
Date 10/17/81

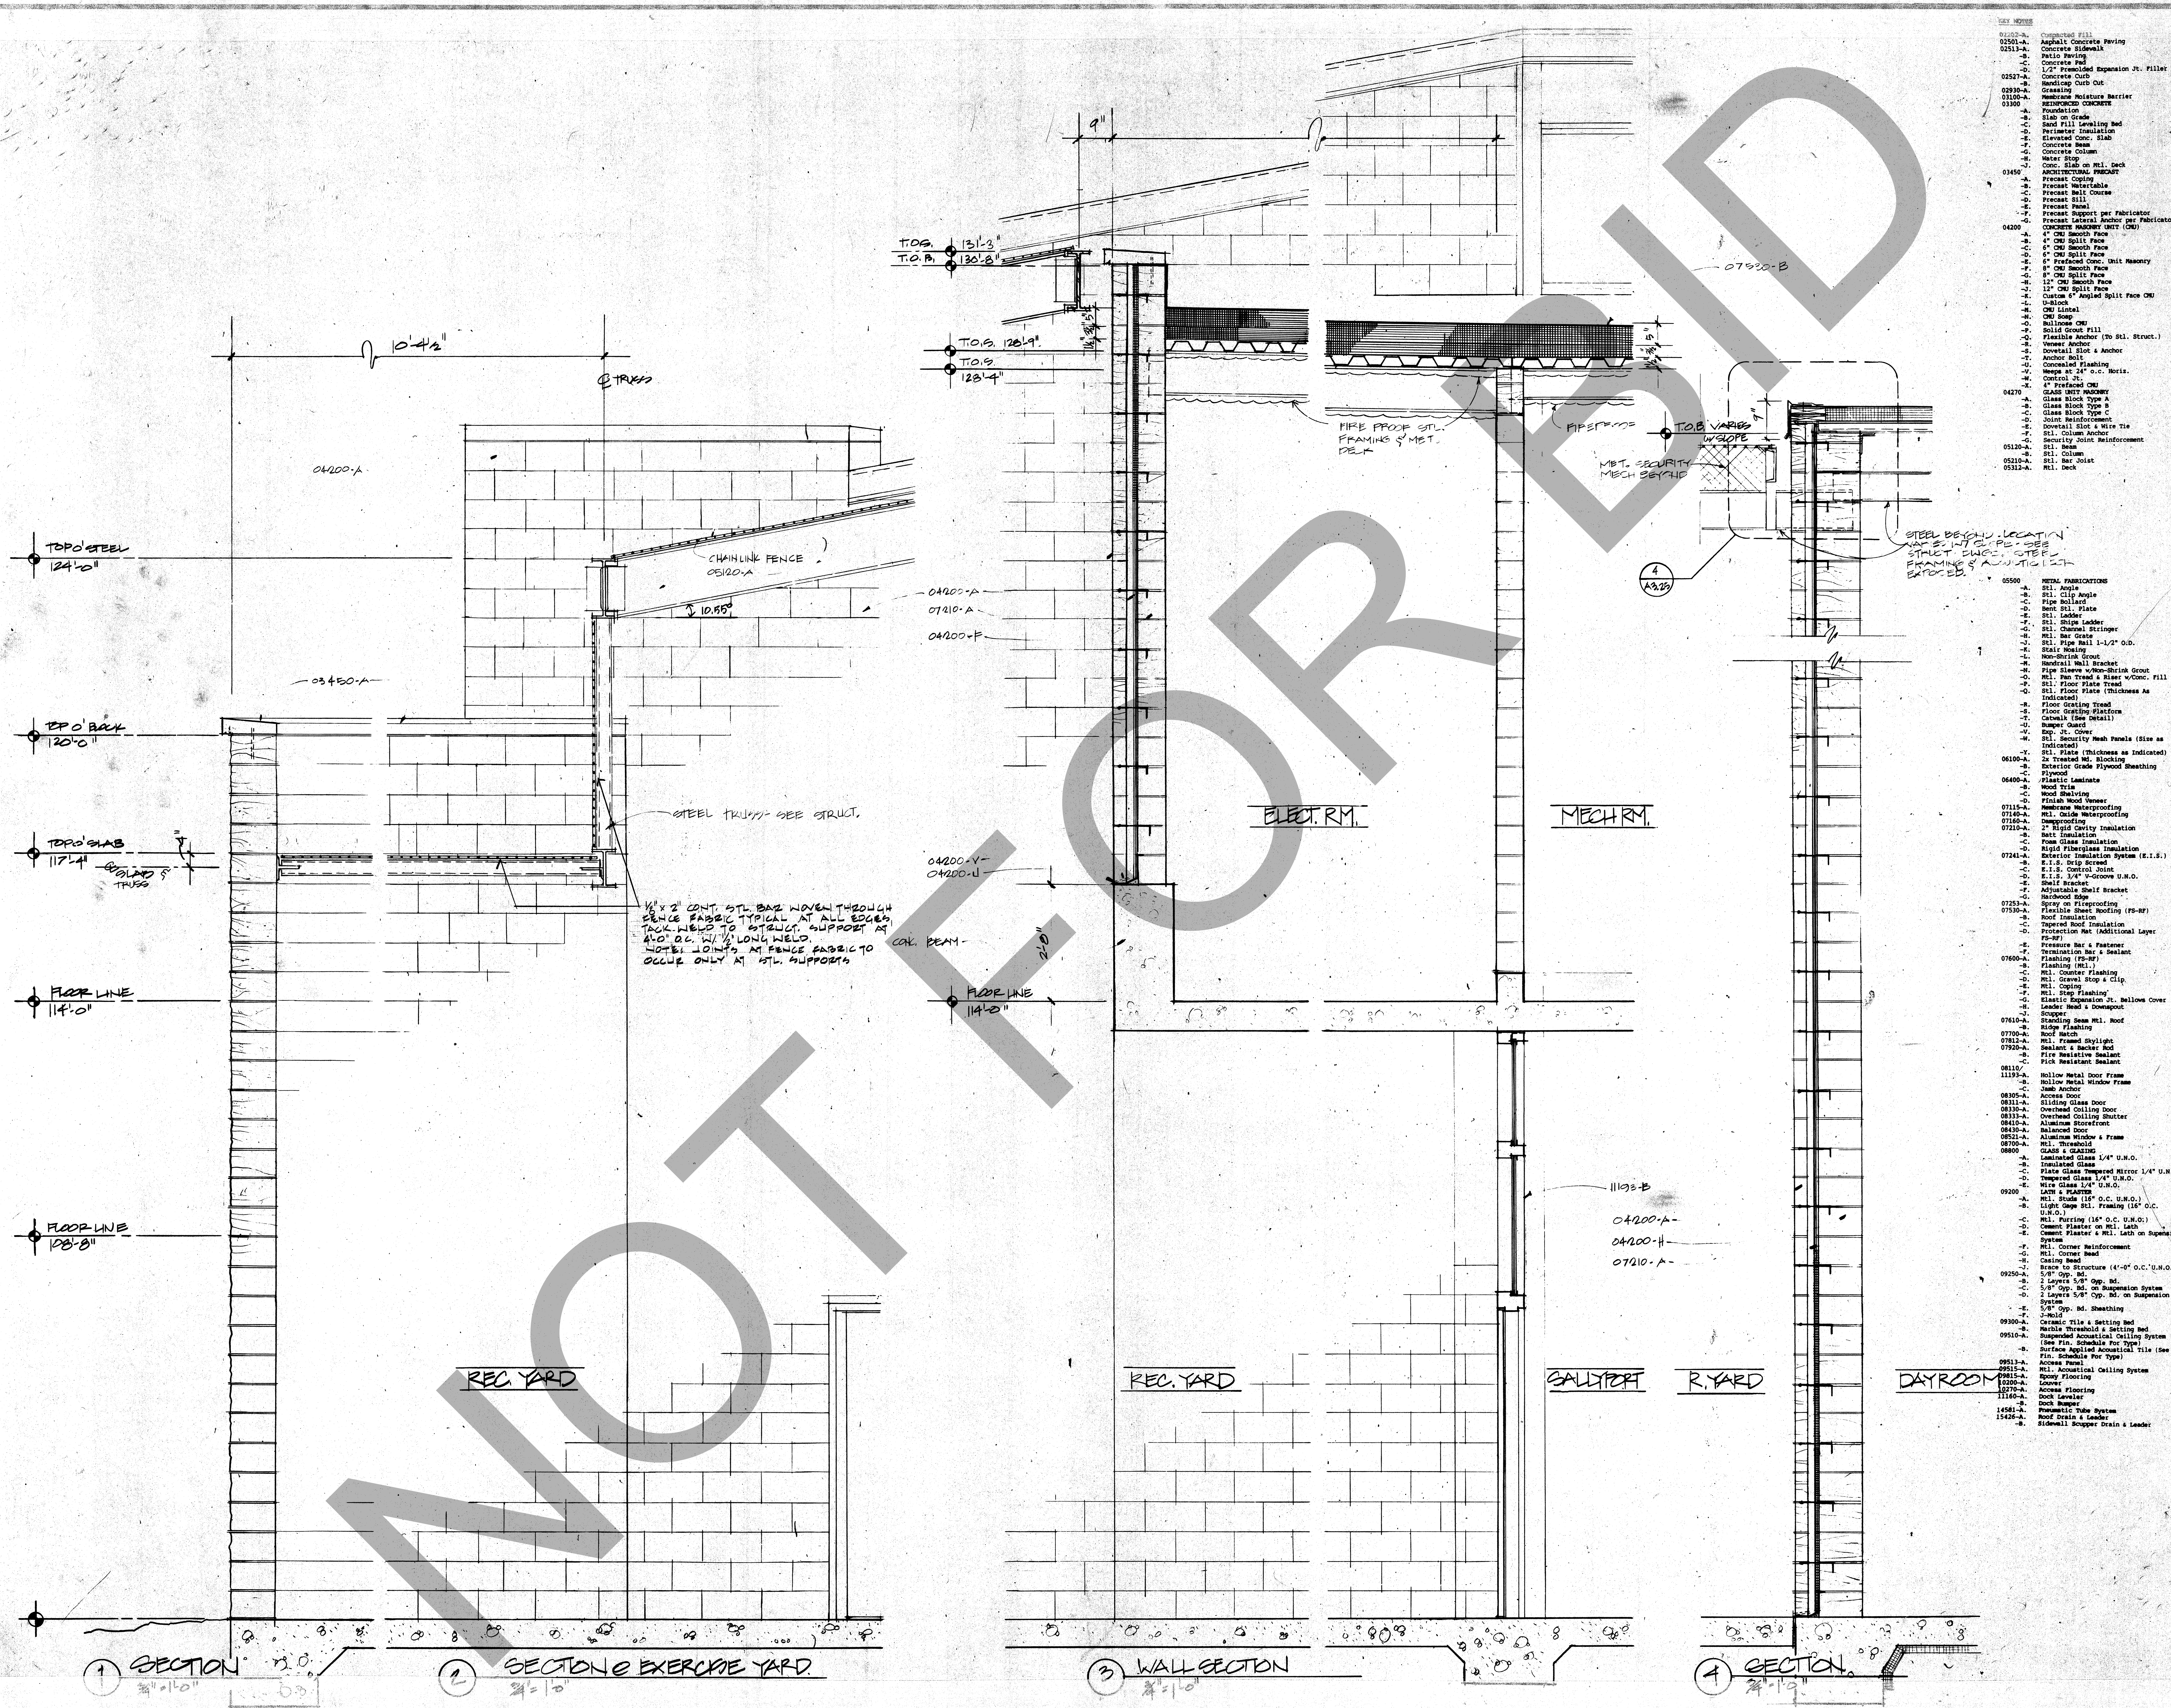

