


3 VISITING CONTROL POST 2105 (6 3/4")
SCALE: 1/4" = 1'-0" UNO


4 INTAKE CONTROL 1130 (1 1/8")

5 INTAKE 1130 (8 3/4")


6 INTAKE 1130 (8 3/4")

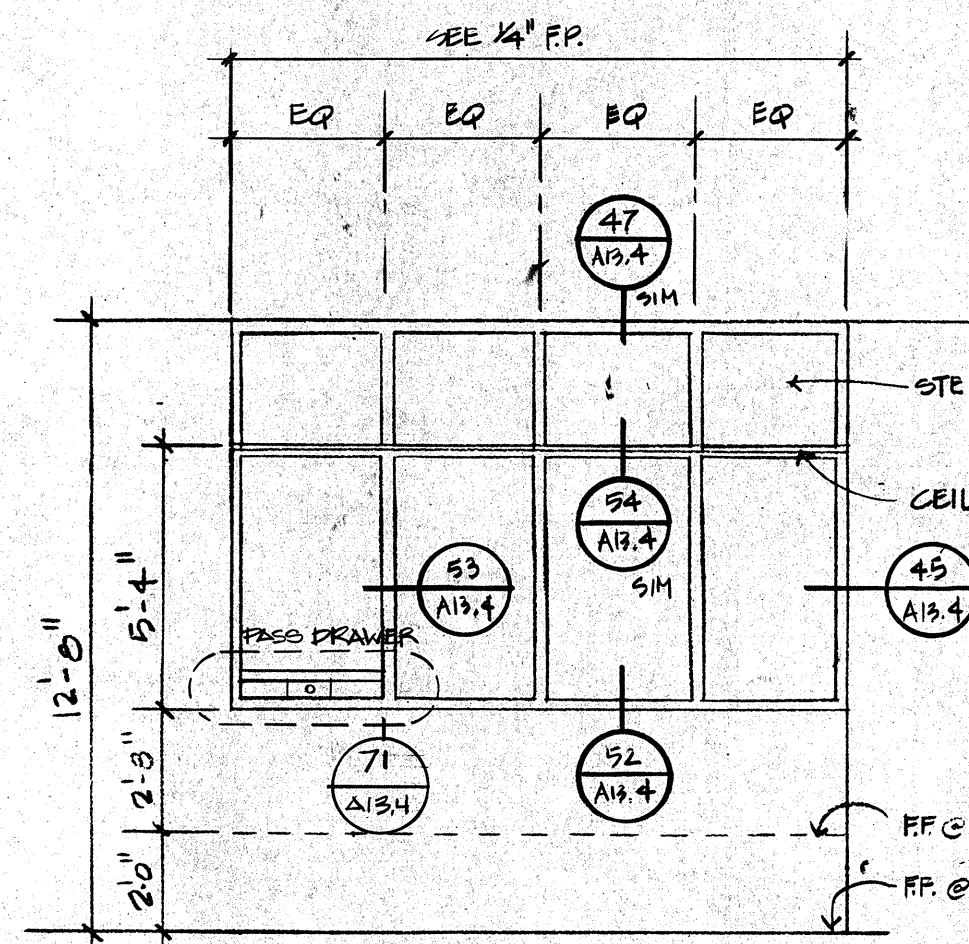


7 INTAKE CONTROL 1130 (7 1/8")

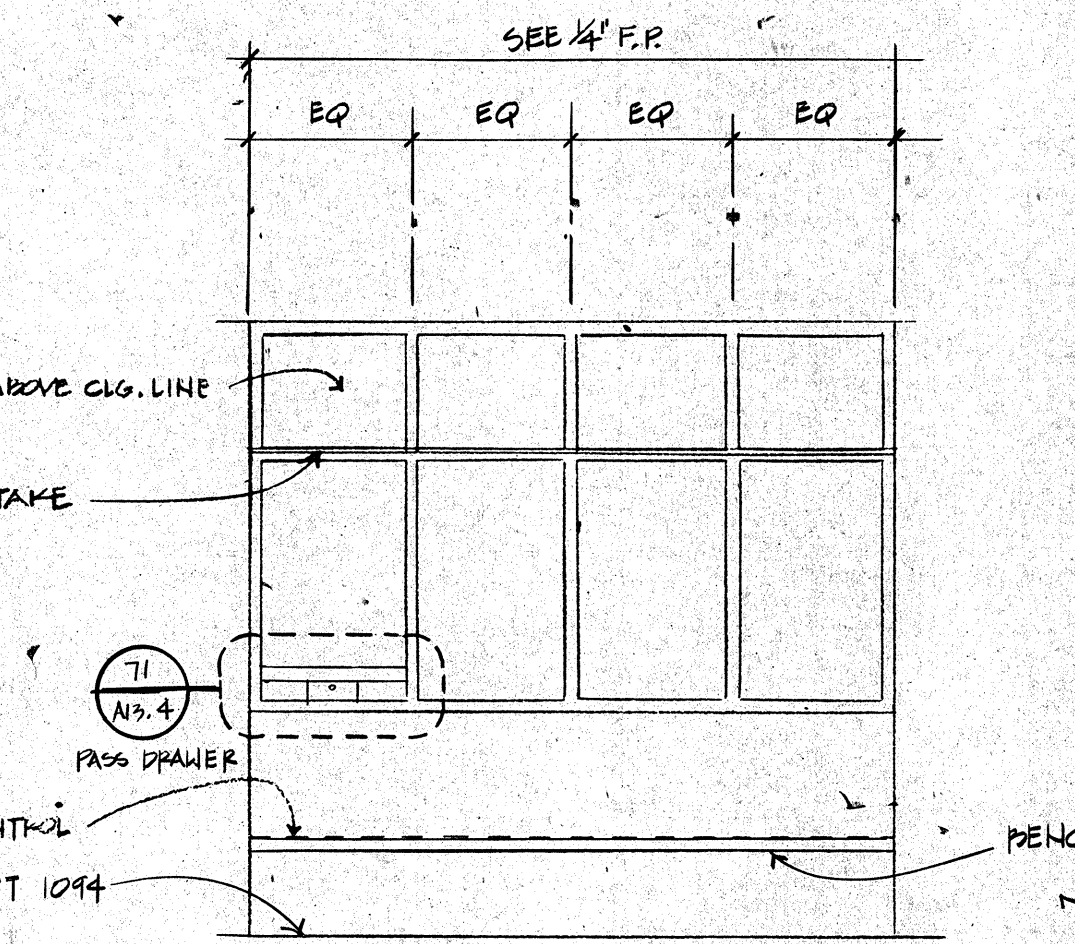


8 INTAKE CONTROL 1130 (7 3/8")

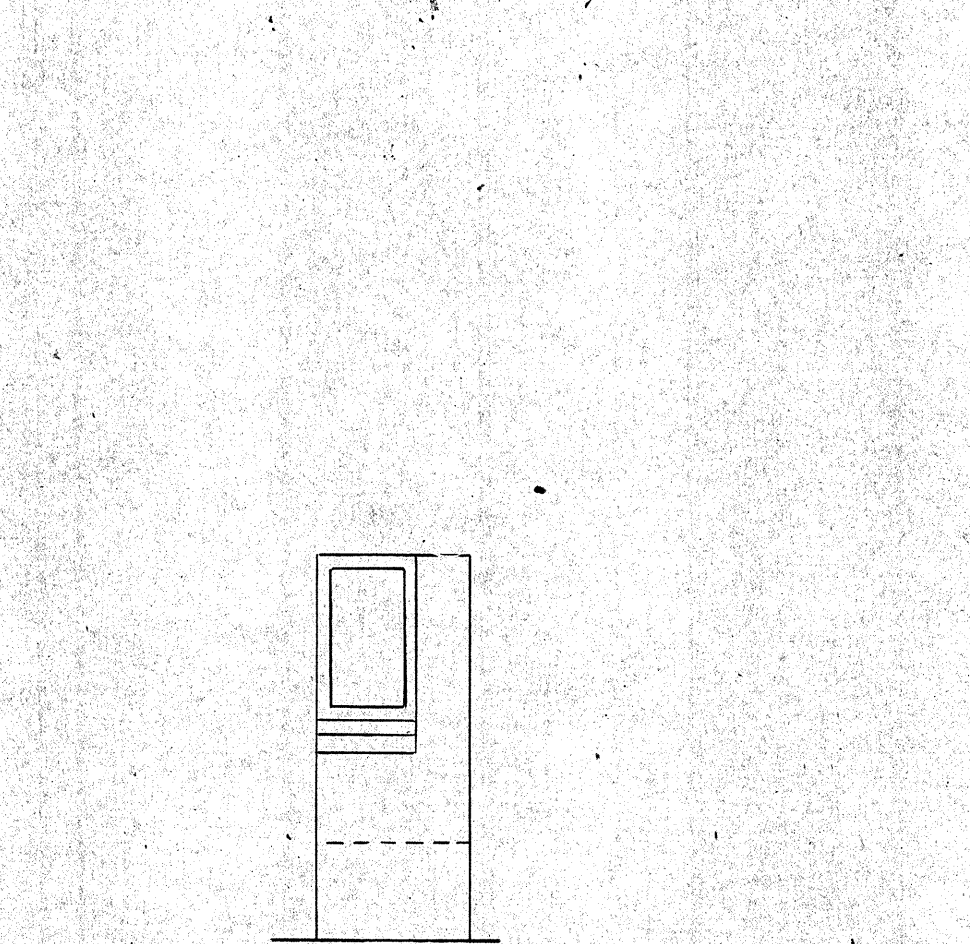


9 INTAKE CONTROL 1130

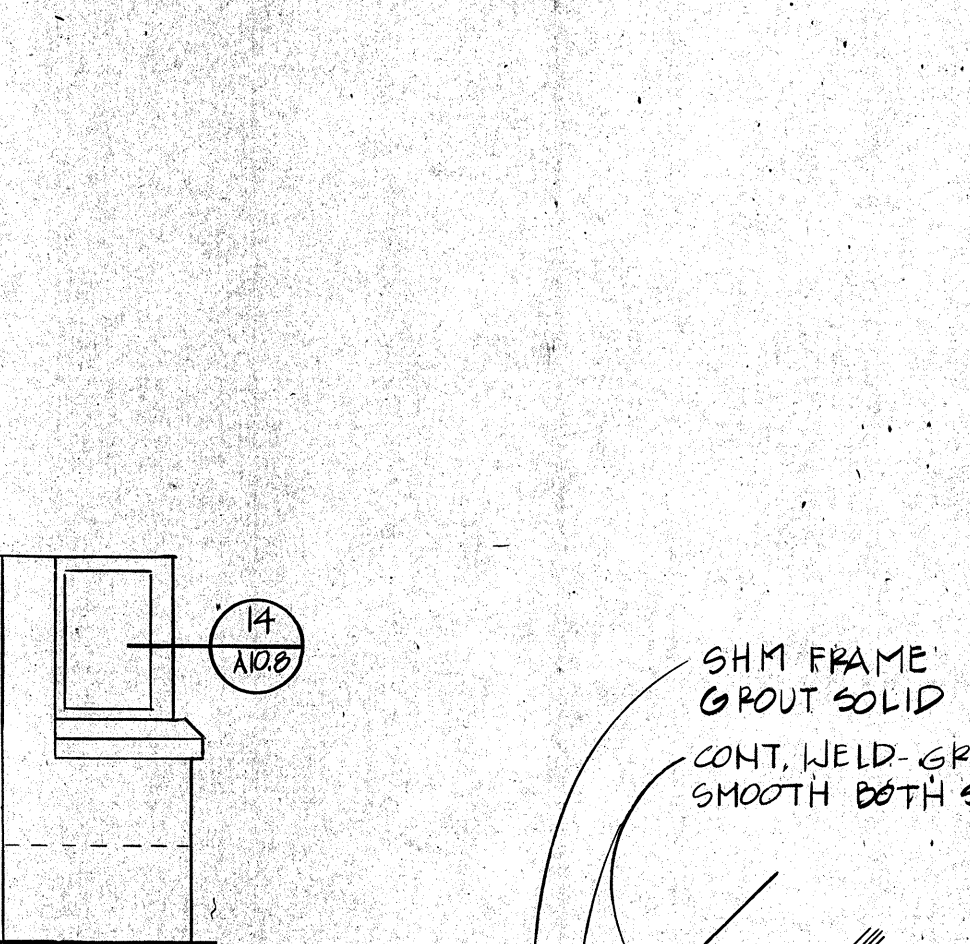


10 INTAKE CONTROL 1130

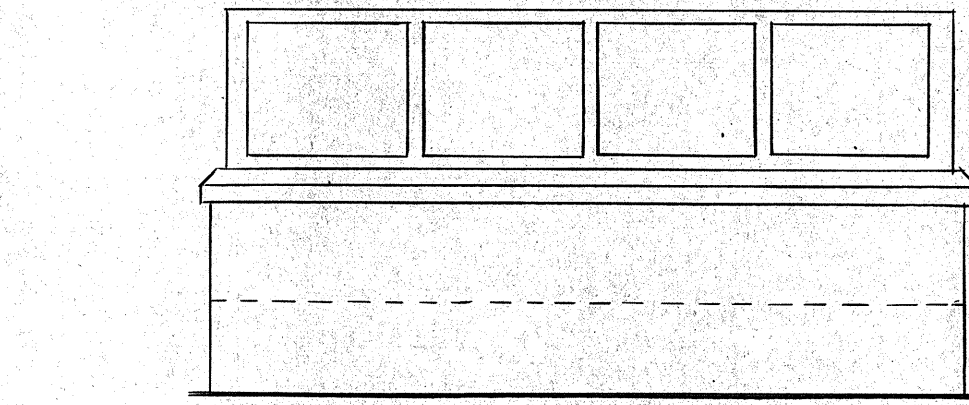


11 INTAKE CONTROL 1130

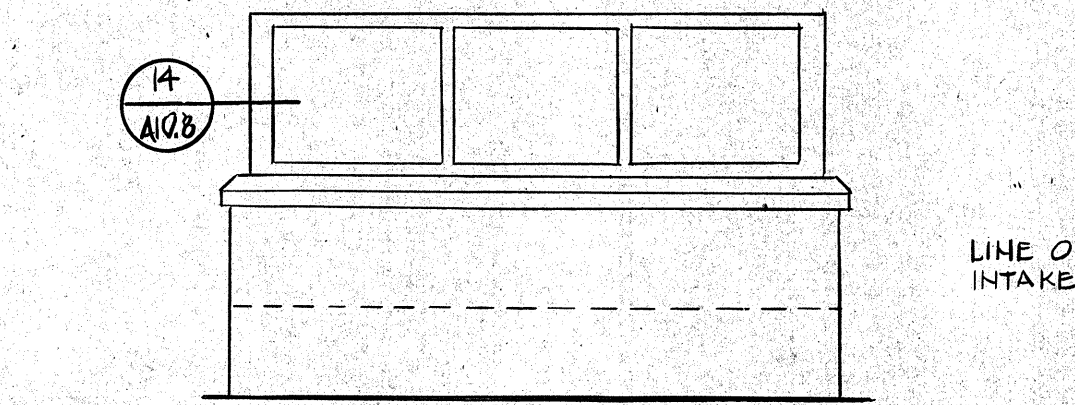


12 INTAKE CONTROL 1130

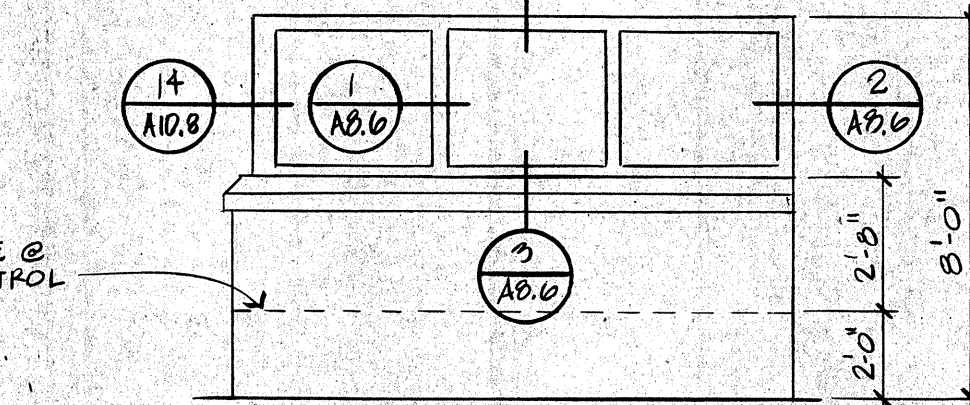


13 INTAKE CONTROL 1130
SCALE: 1/4" = 1'-0"

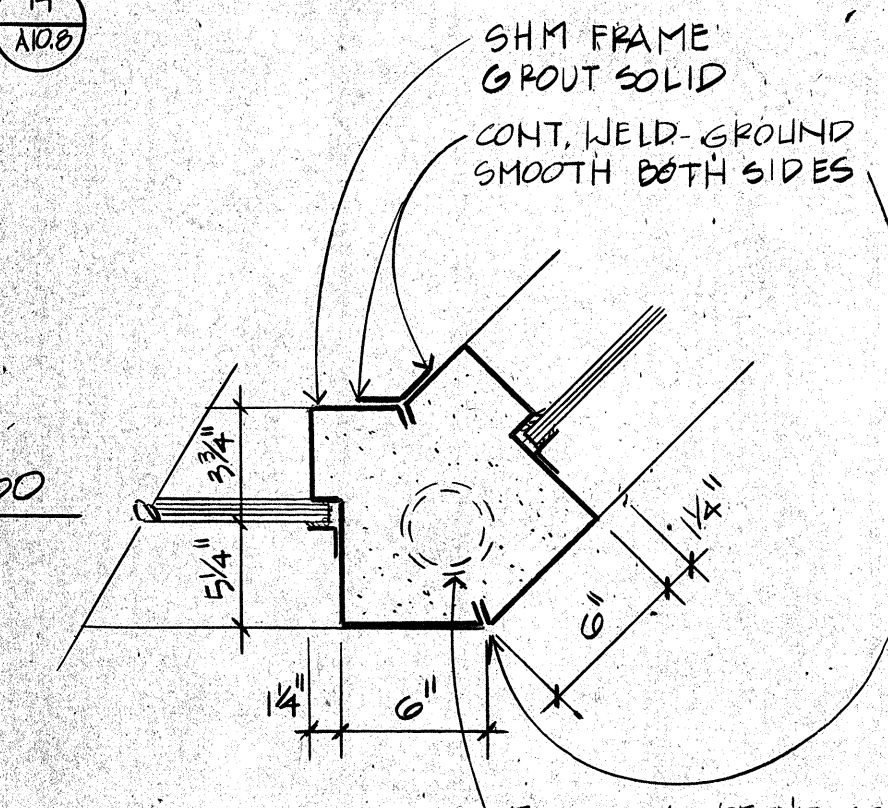

14 MULLION & INTAKE CONTROL
SCALE: 1/2" = 1'-0"

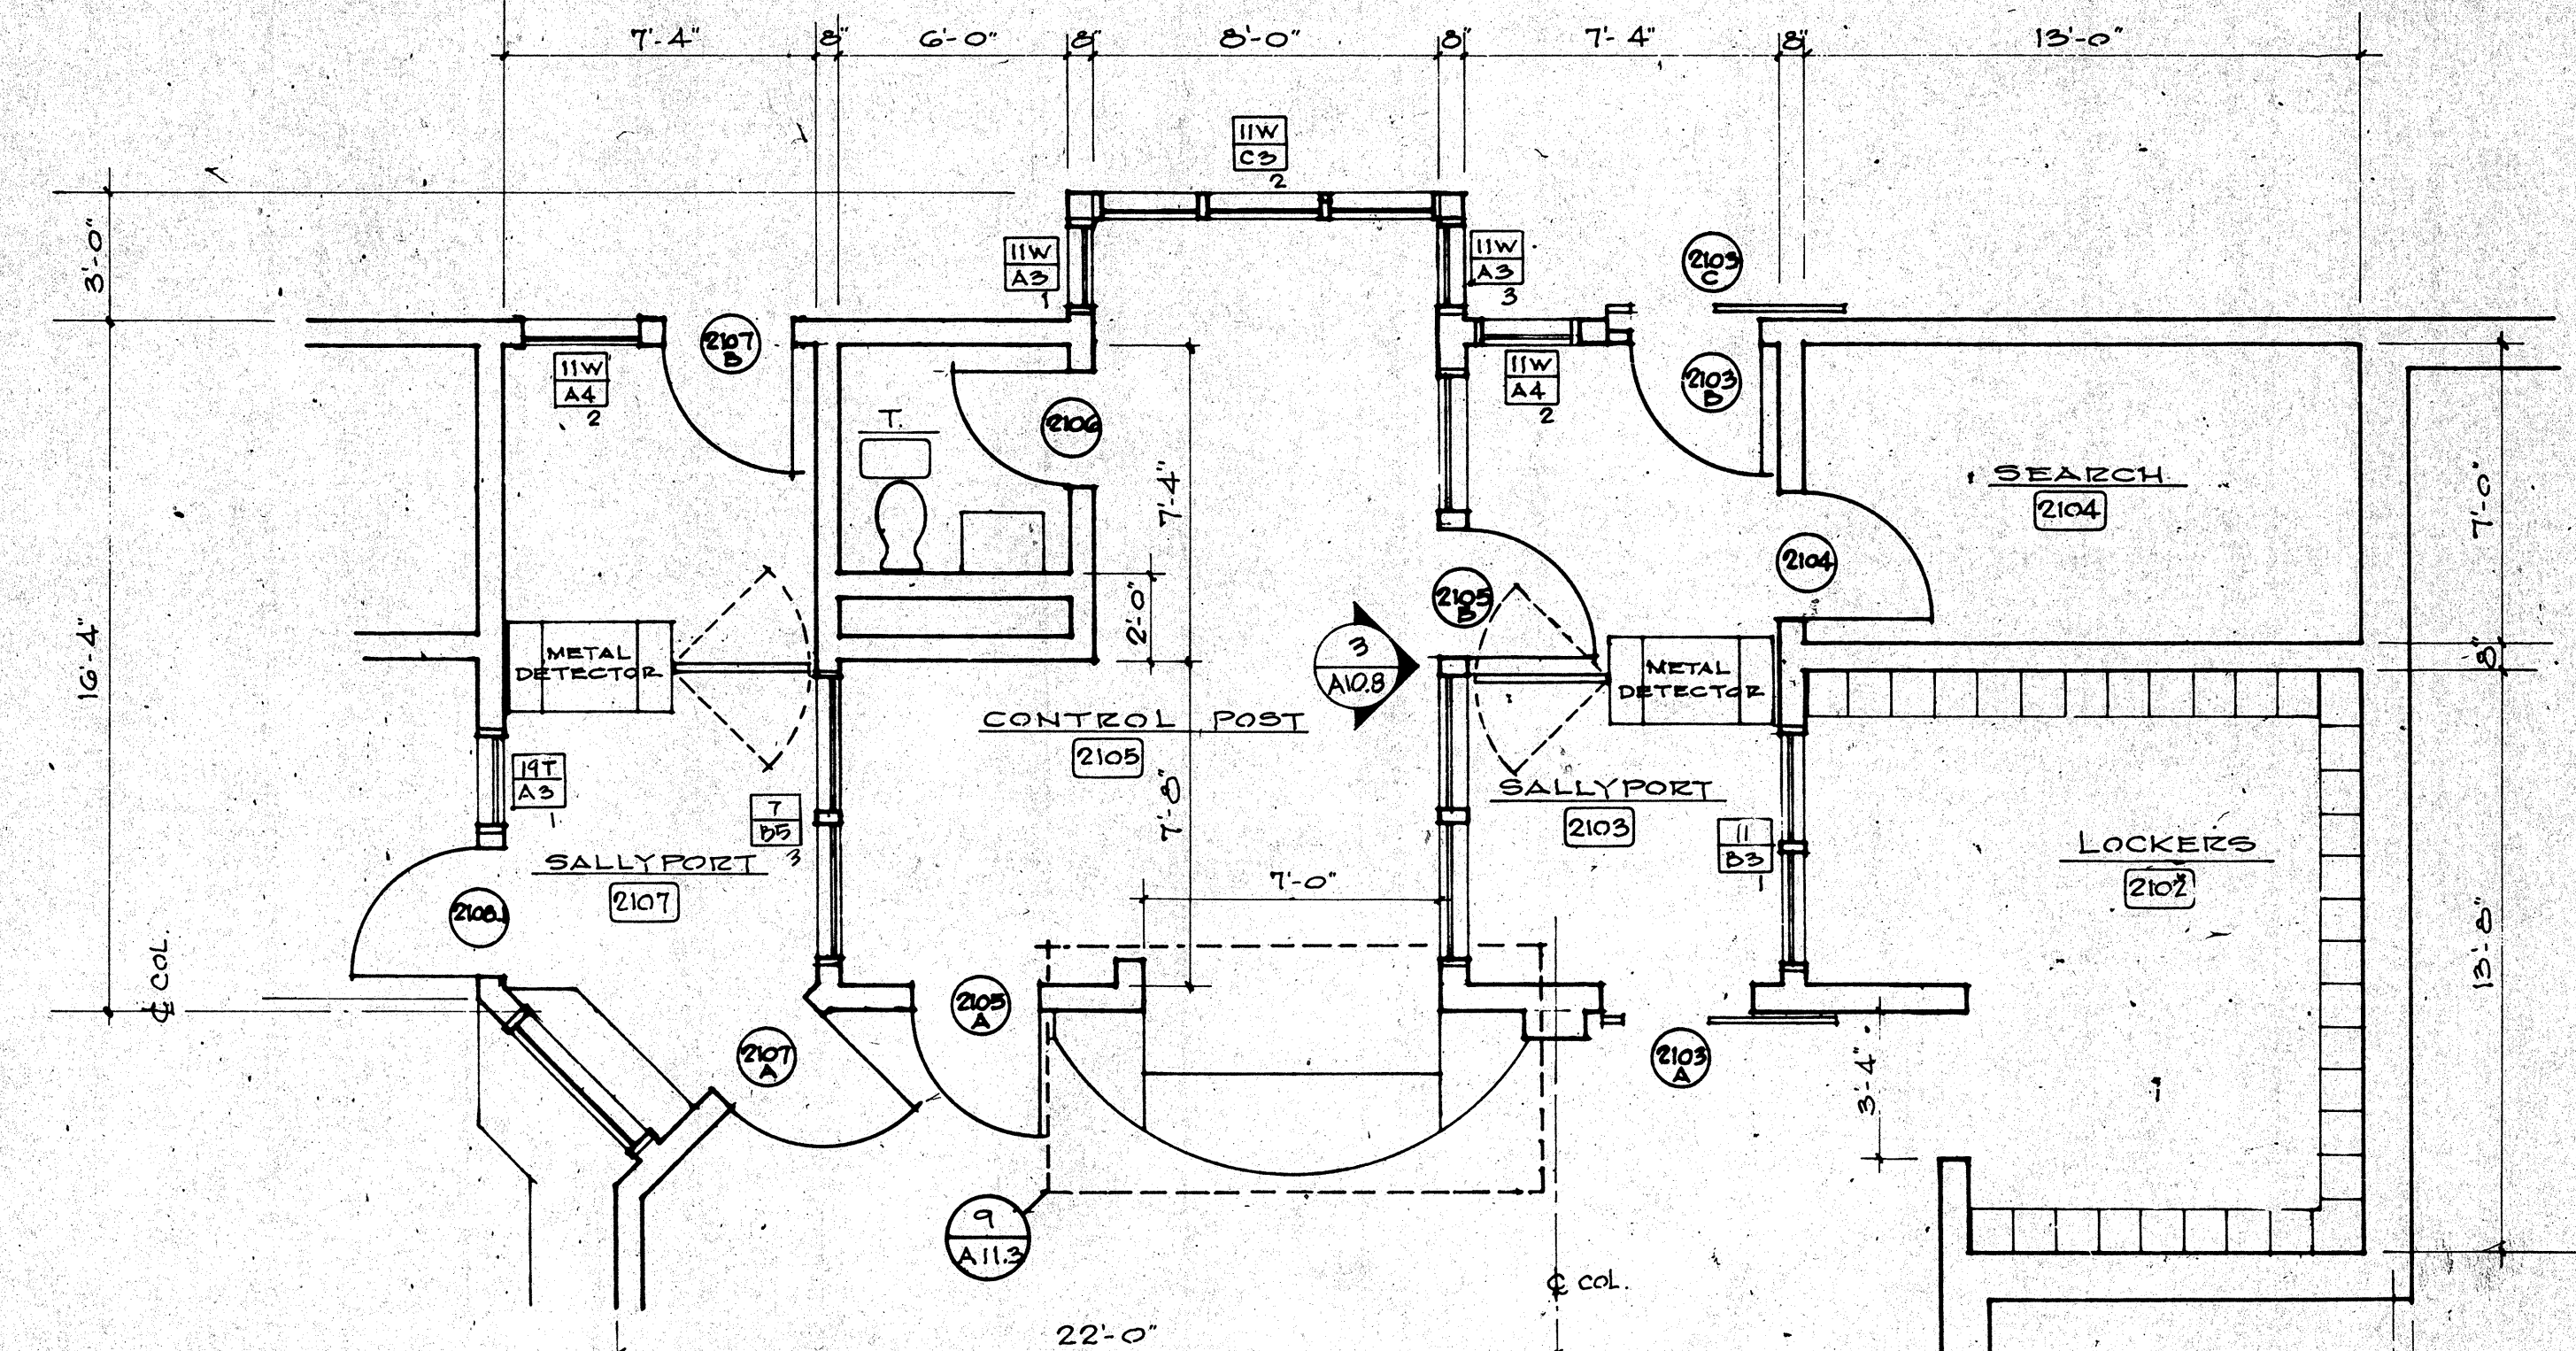

2 VISITING CONTROL ROOM
SCALE: 1/4" = 1'-0"

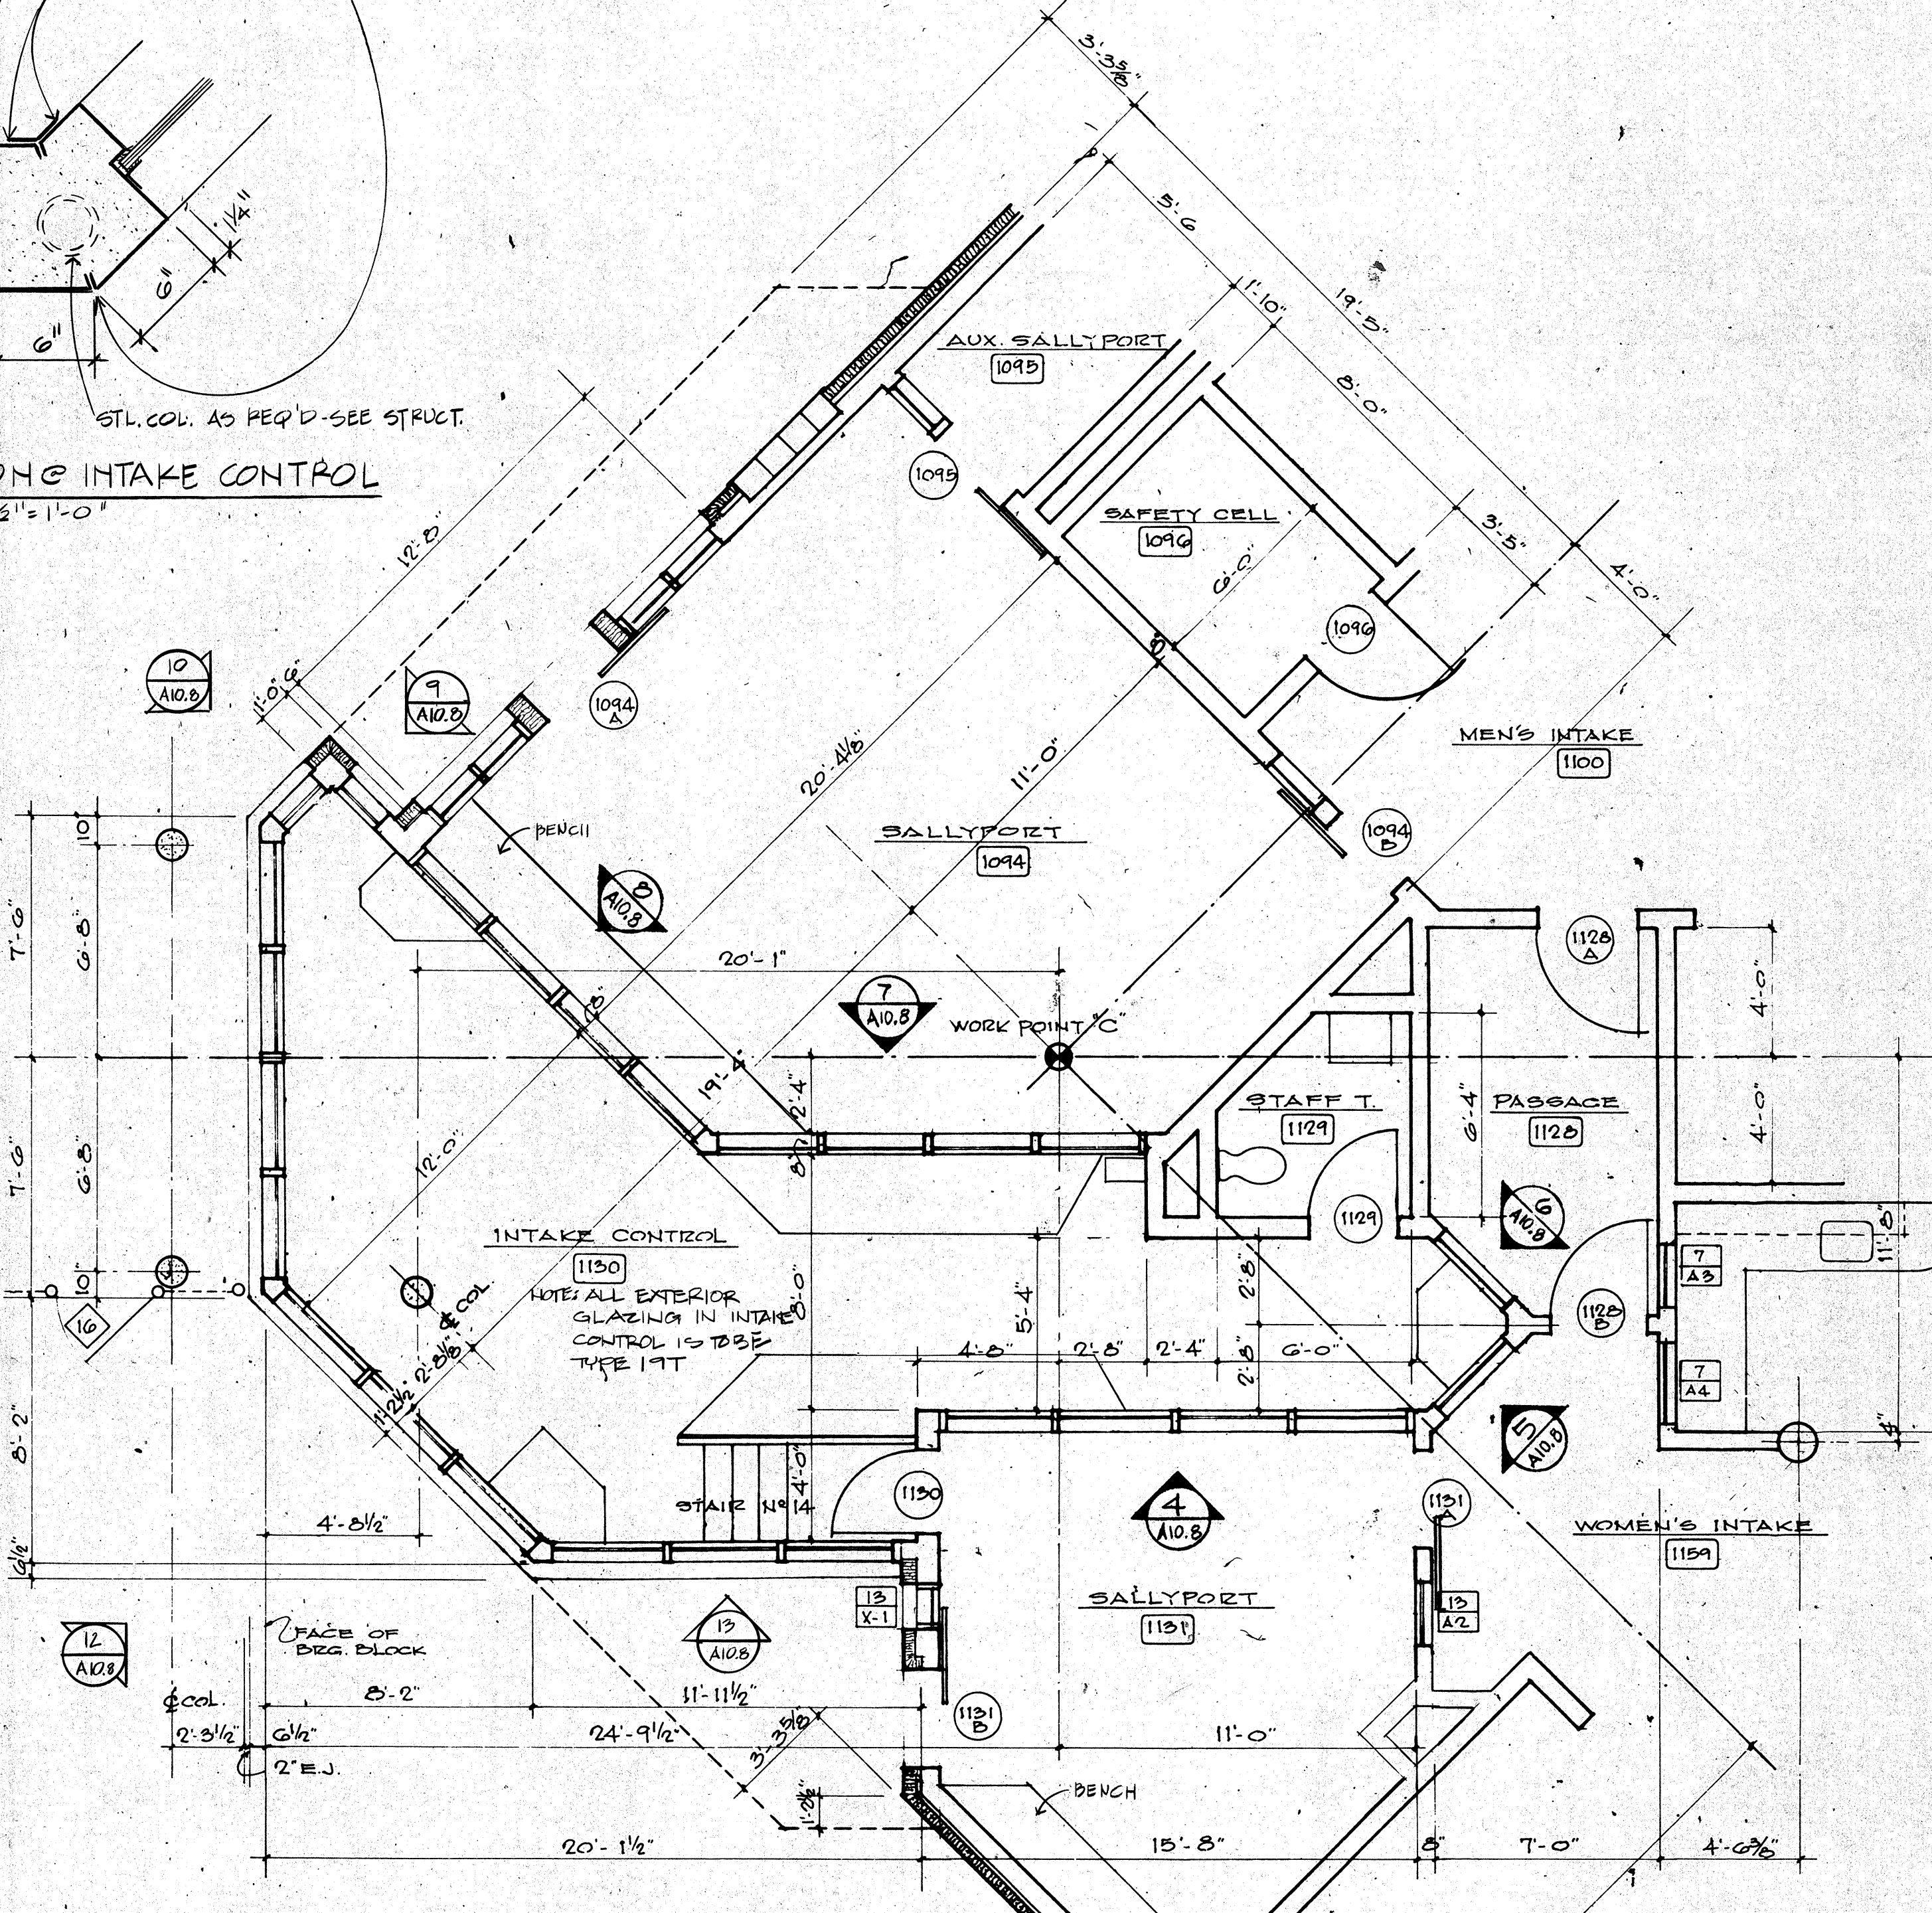

1 INTAKE CONTROL AREA
SCALE: 1/4" = 1'-0"

Revisions	No.	Date	Description
1	2/17/89	ADDITIONAL POSTS FOR CONSTRUCTION	

ROSSER FABRAP INTERNATIONAL
Criminal Justice Architecture, Technology, Planning, Interiors,
Mechanical, Electrical, Plumbing, Security, & Civil Engineering

JUSTICE SYSTEMS INCORPORATED
Criminal Justice Operations, Programming


JOHNSON & NIELSEN
Structural Engineering

WEST - VALLEY - DETENTION - CENTER
FOR THE COUNTY OF SAN BERNARDINO - CALIFORNIA

HARRY MANS, COUNTY ADMINISTRATION OFFICER

FLOYD TIDWELL, SHERIFF

BOARD OF SUPERVISORS
John J. Farrow, Chairman, Steve B. Bickert
Markus, County Administrator, T. J. Bickert
Robert H. Bickert, PMS Director

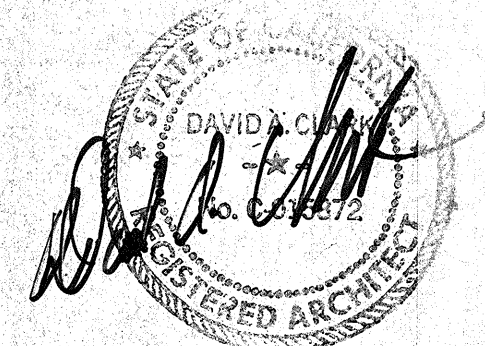

MISCELLANEOUS
CORE-1/4" SCALE
PLANS