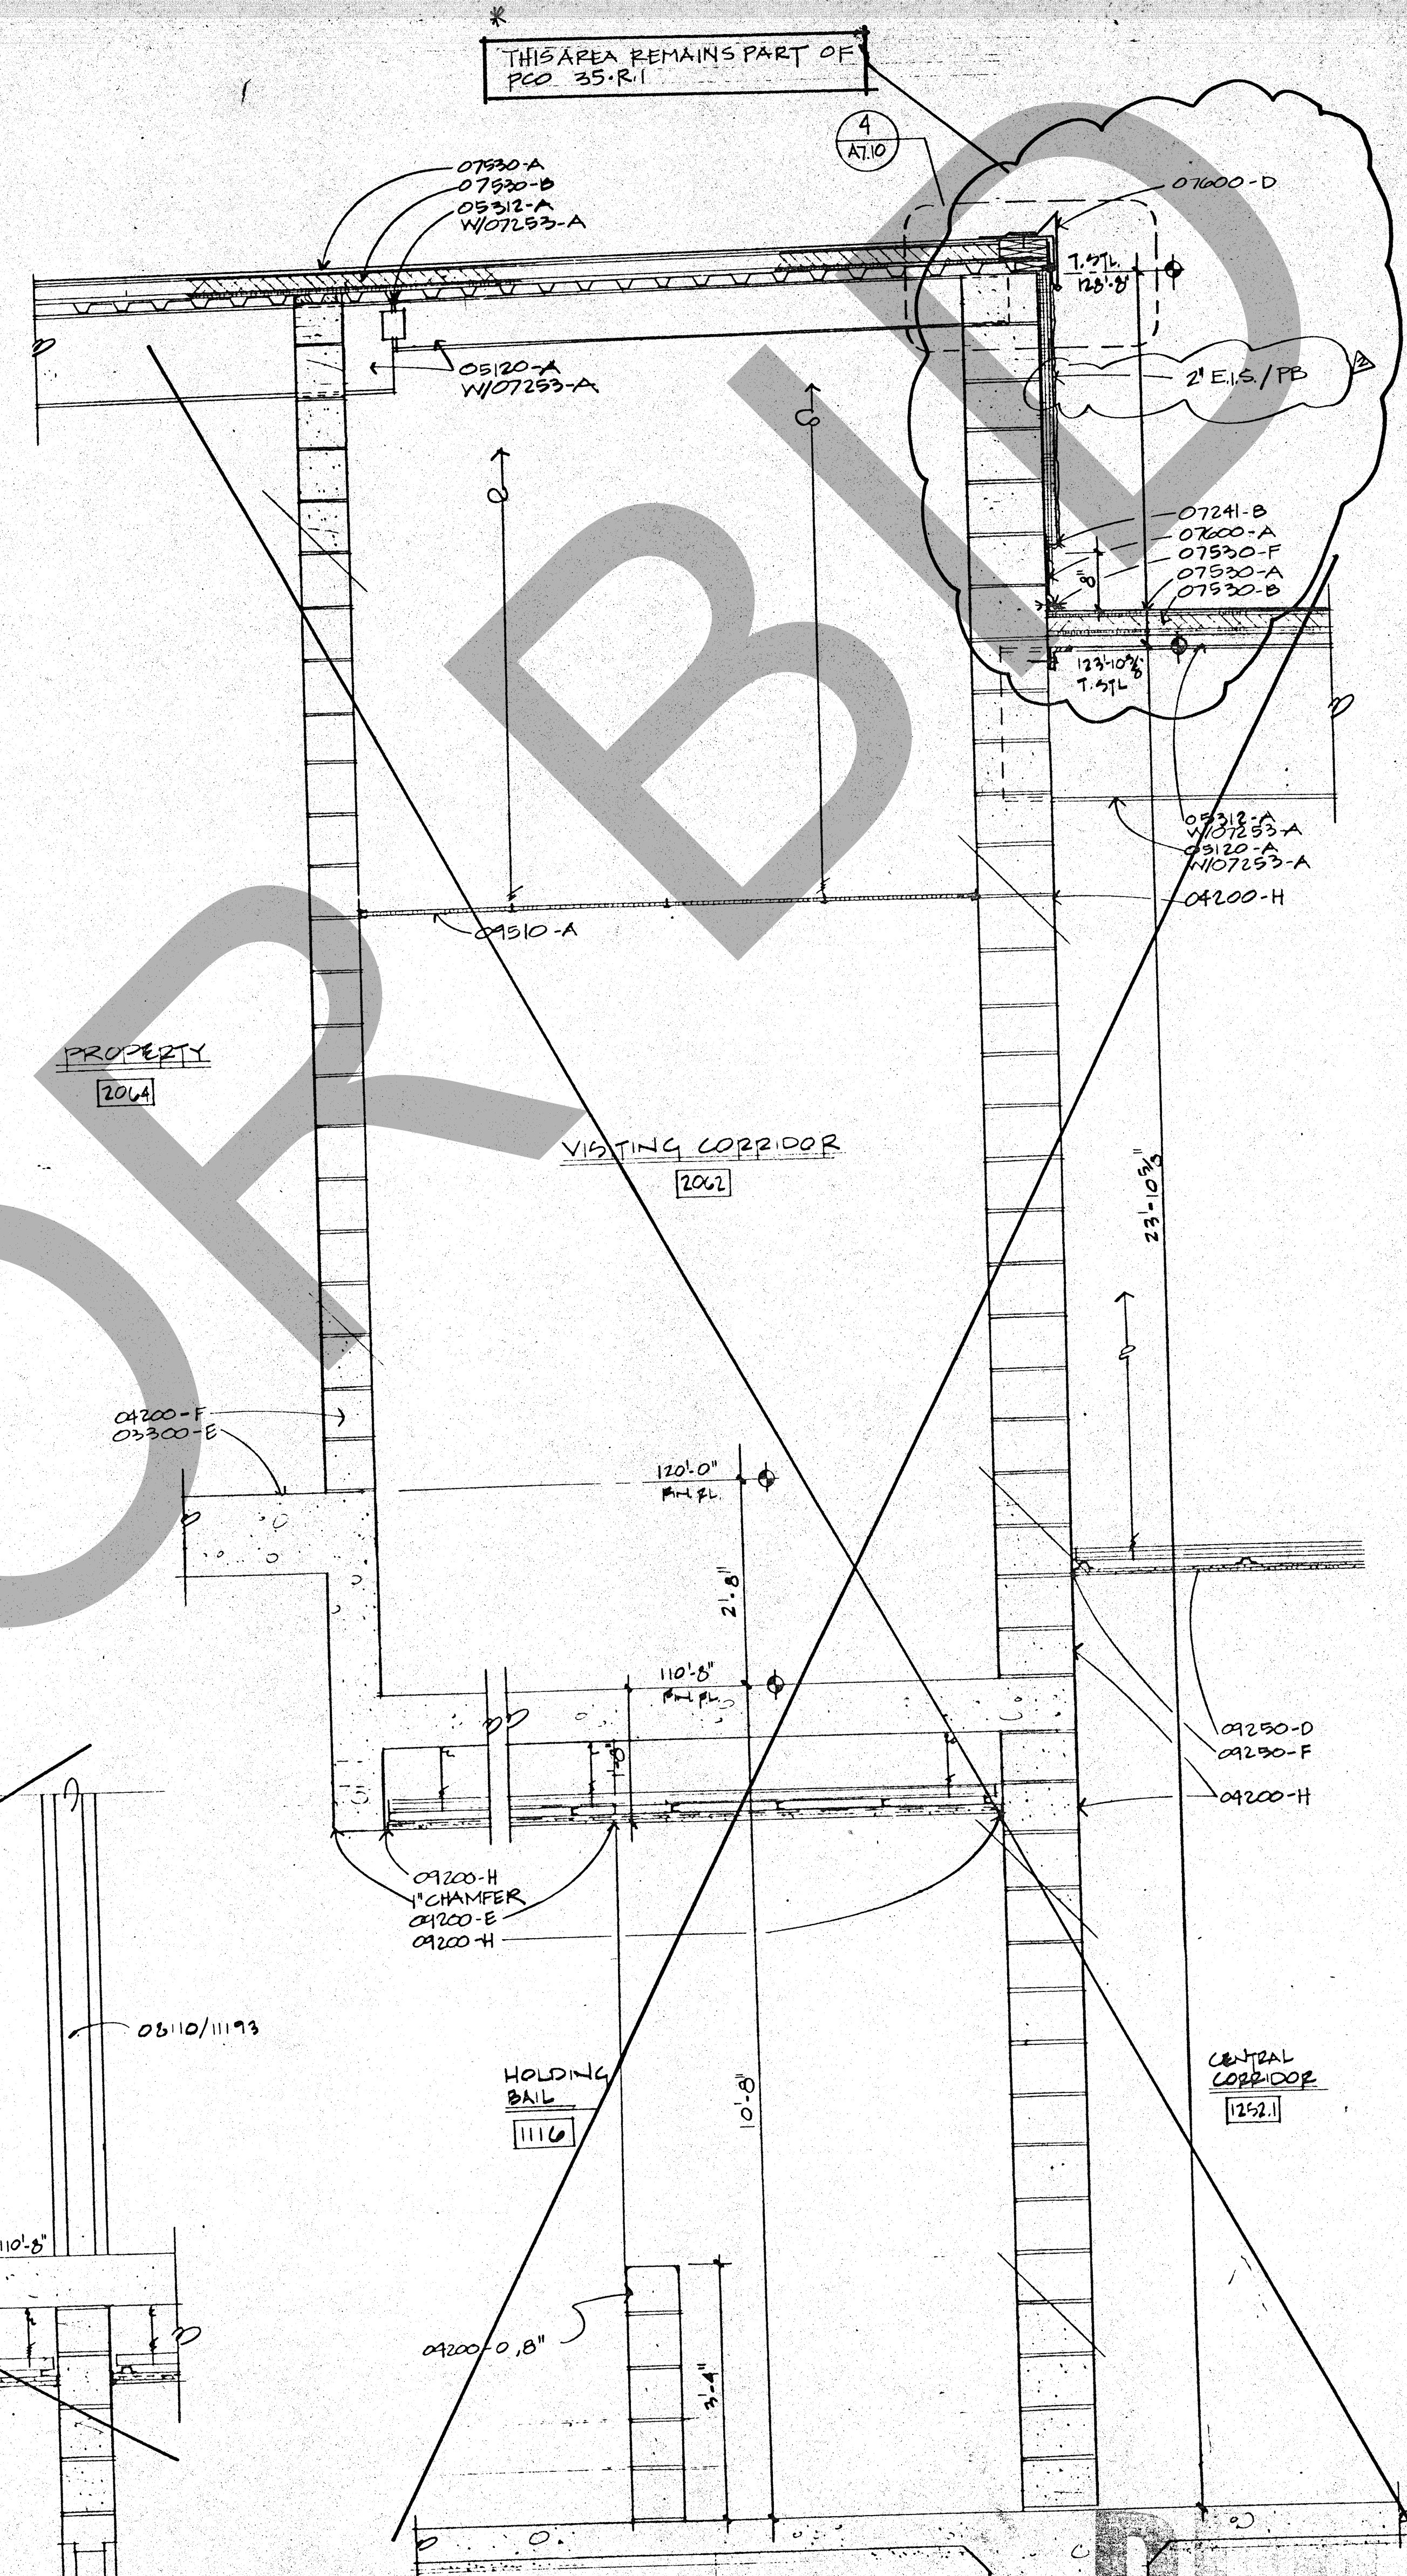
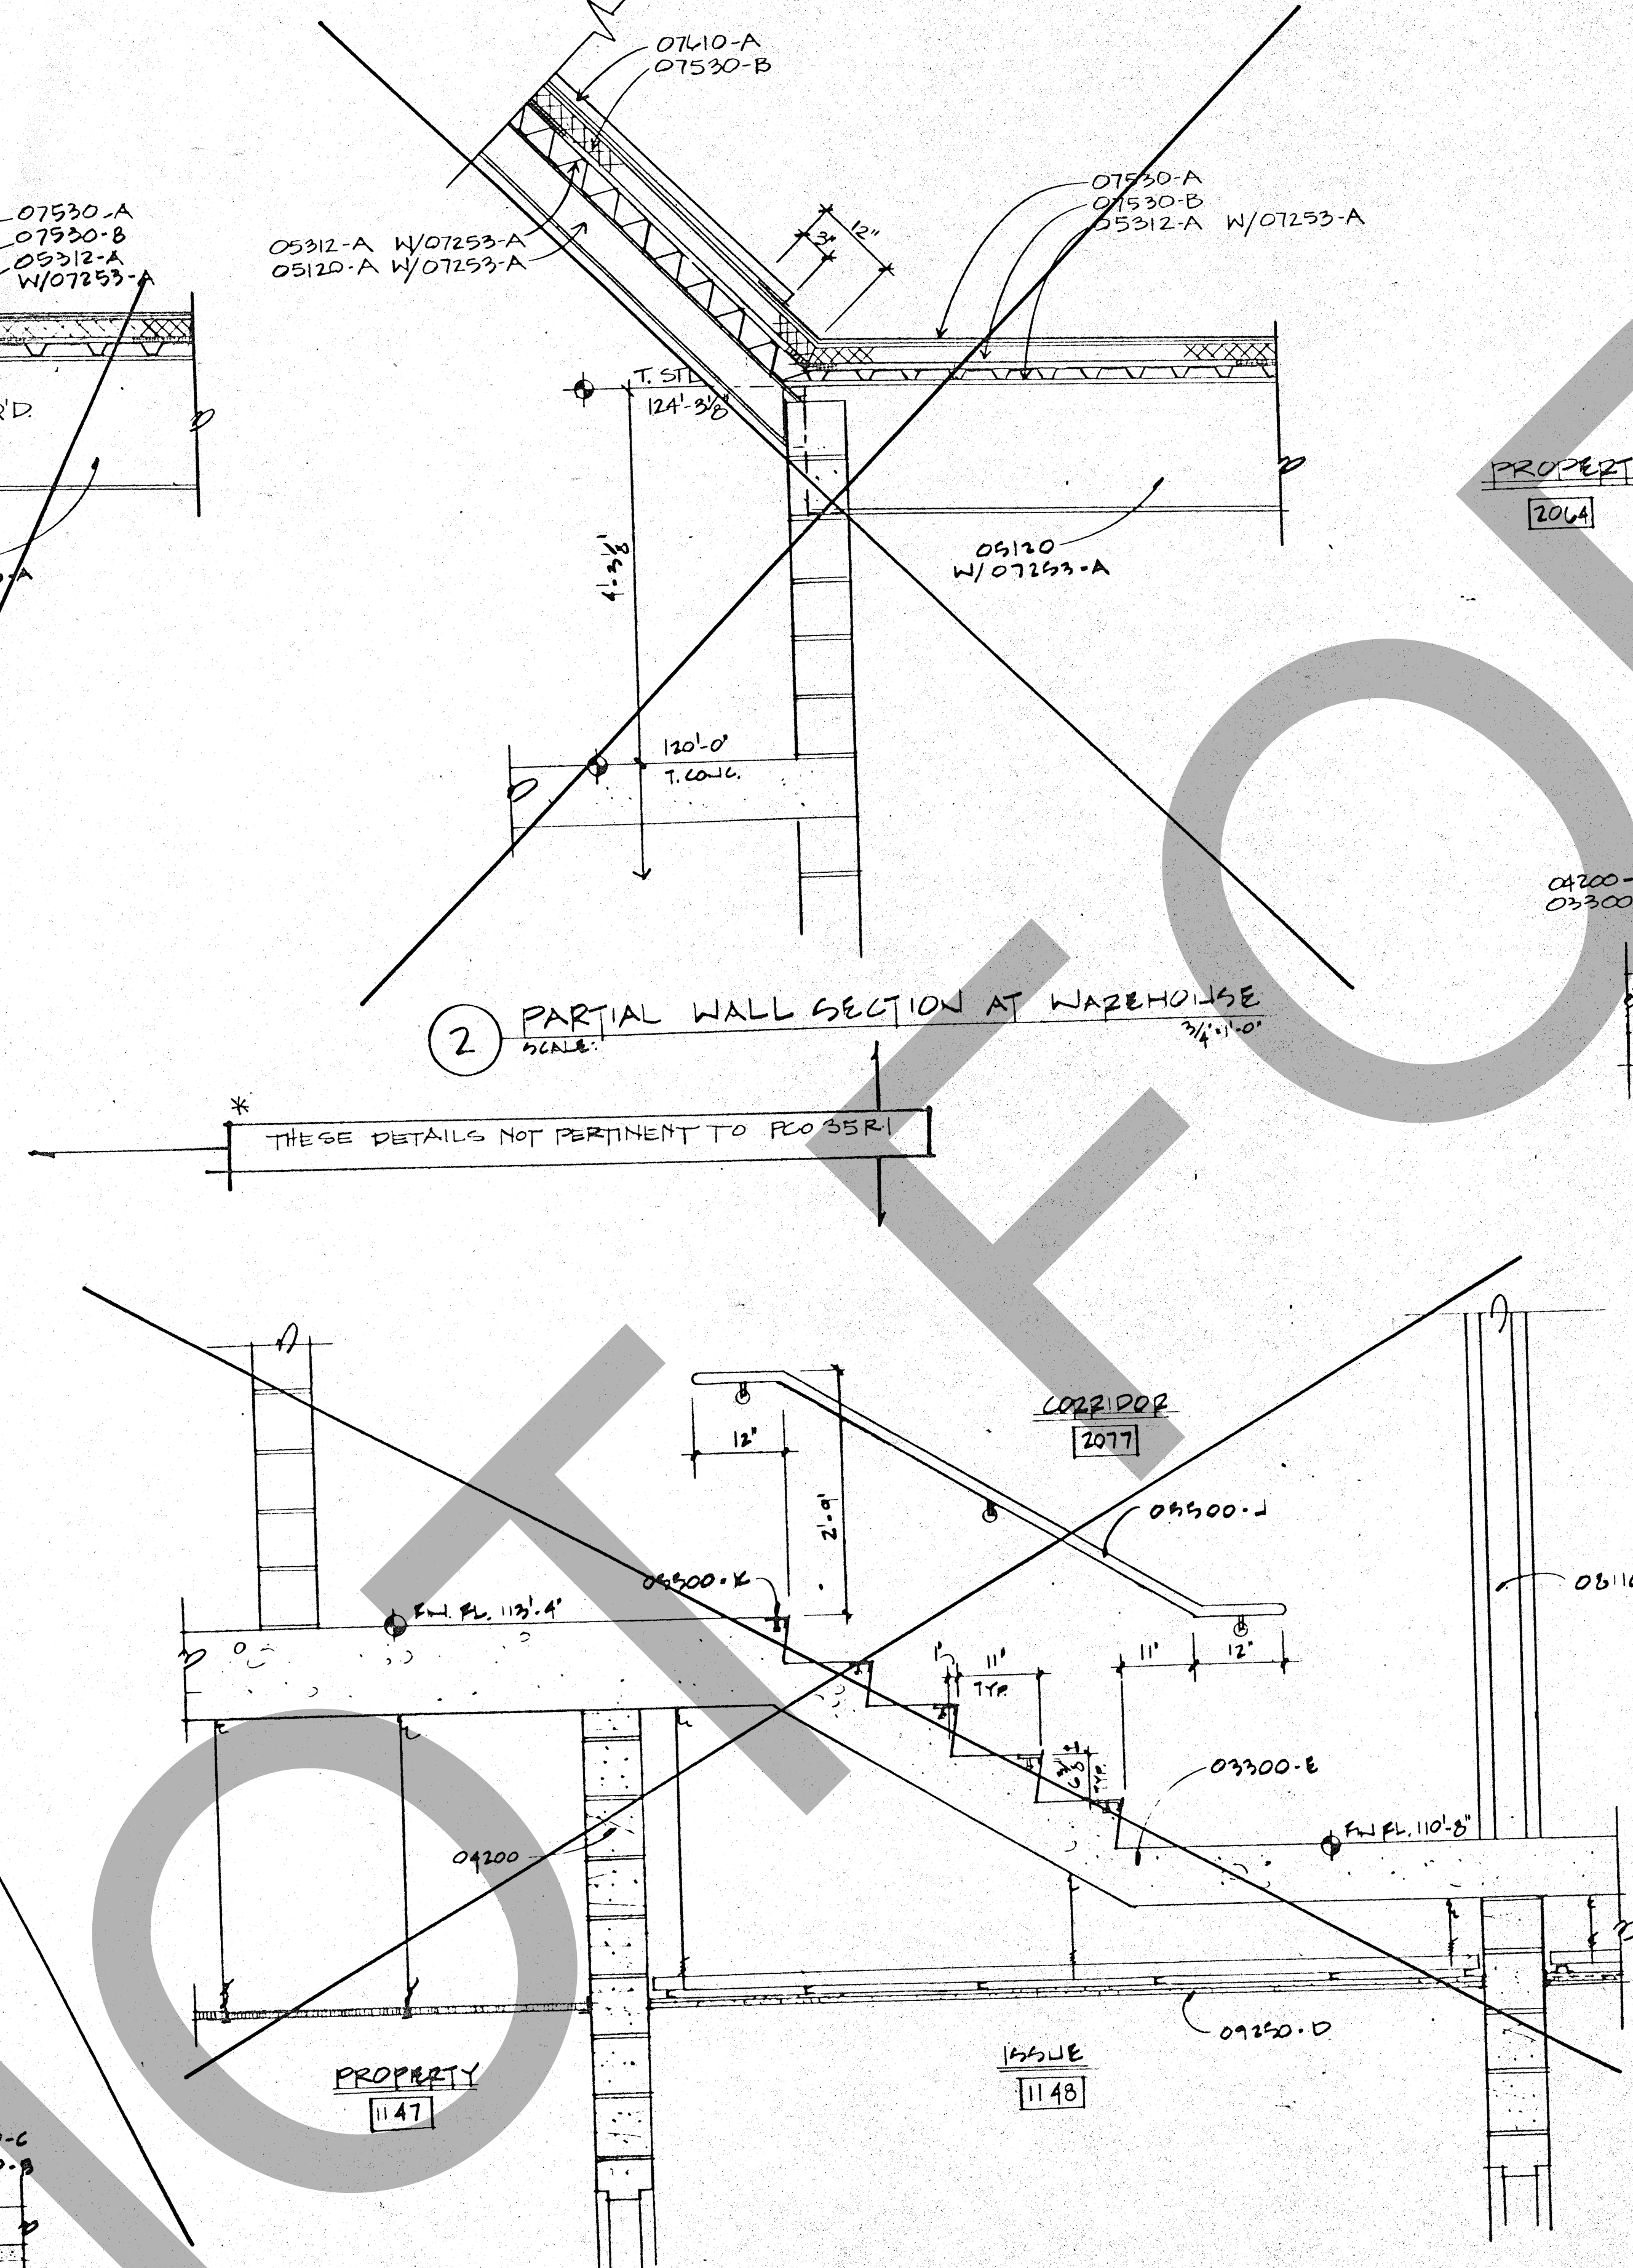
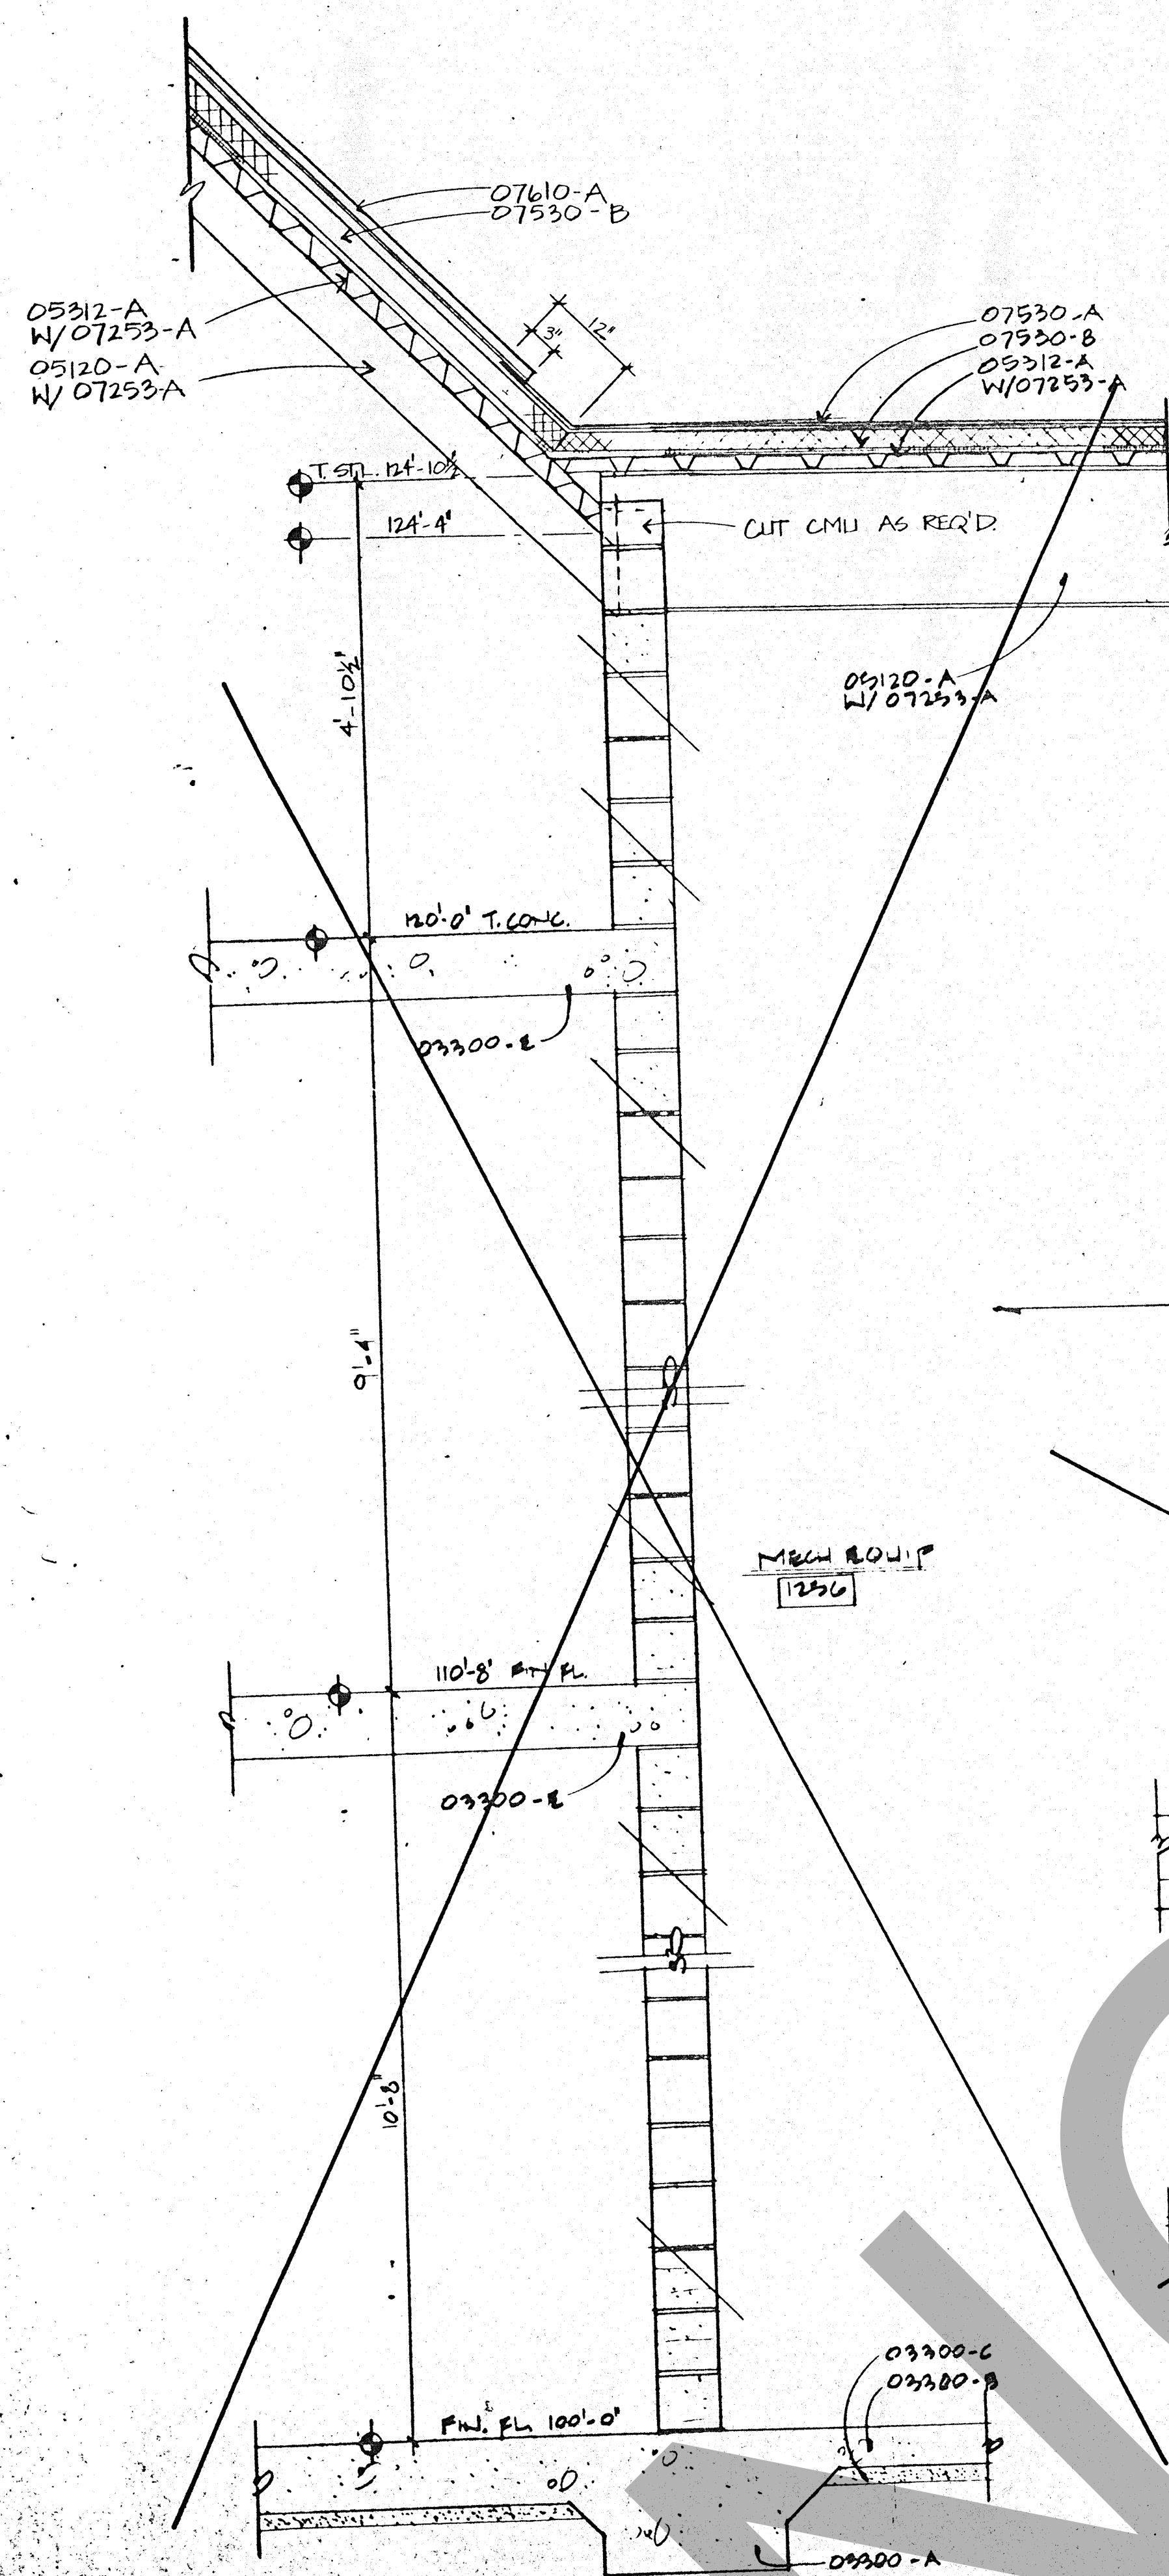


[illegible]

RFI ROSSER FABRAP
INTERNATIONAL

ROSSER FABRAB INTERNATIONAL, Inc.
Comprehensive Services for Building
Design and Technology
Atlanta Savannah Tampa

Revisions	No.	Date	Description
	2/17/89		ADDENDA POSTED, ISSUED FOR CONSTRUCTION
	12-8-21-89		PCO # 35

[illegible]

ROSSER FABRAP INTERNATIONAL
Criminal Justice Architecture, Technology, Planning, Interiors,
Mechanical, Electrical, Plumbing, Security, & Civil Engineering.

JUSTICE SYSTEMS INCORPORATED

JOHNSON & NIELSEN
Criminal Justice Operations, Programming
Structural Engineering

RECEIVED
NOV 16 1956
Swinerton & Walberg Co.
Project No. 89,602

WEST • VALLEY • DETENTION • CENTER
FOR THE COUNTY OF SAN BERNARDINO • CALIFORNIA

HARRY MAYS, COUNTY ADMINISTRATION OFFICER

FLOYD TIDWELL, SHERIFF

BOARD OF SUPERVISORS
JAMES C. CLARK, Chairman
JAMES E. HARRIS, Vice Chairman
JAMES W. HARRIS, Secretary
JAMES W. HARRIS, Treasurer

RECEIVED
APR 05 1990
Schenker & Walberg Co.
Project No. 89-6002

STATE OF CALIFORNIA
DAVID A. CLARK
N.C. 015372





WALL SECTIONS

CORE

Job No. 2005024

Date: 10-7-20

CADD No. _____

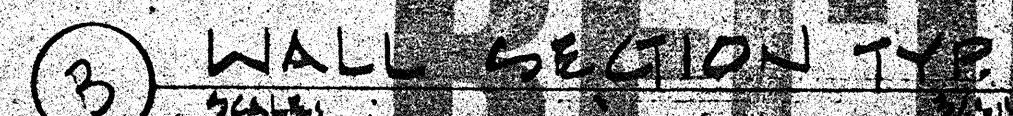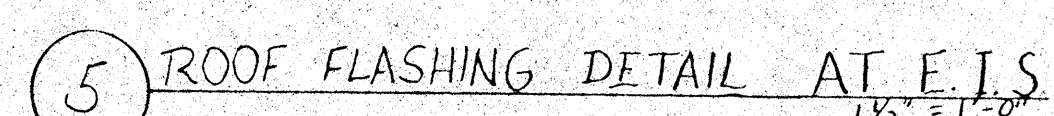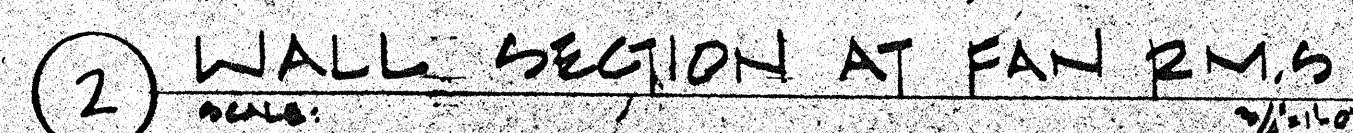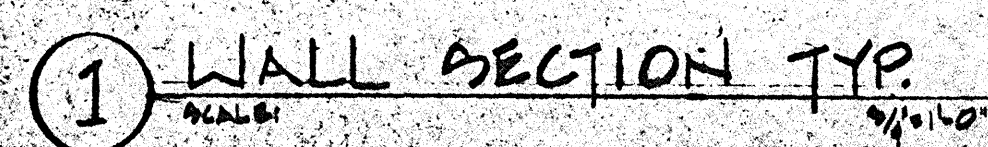

WALL S
CORE