



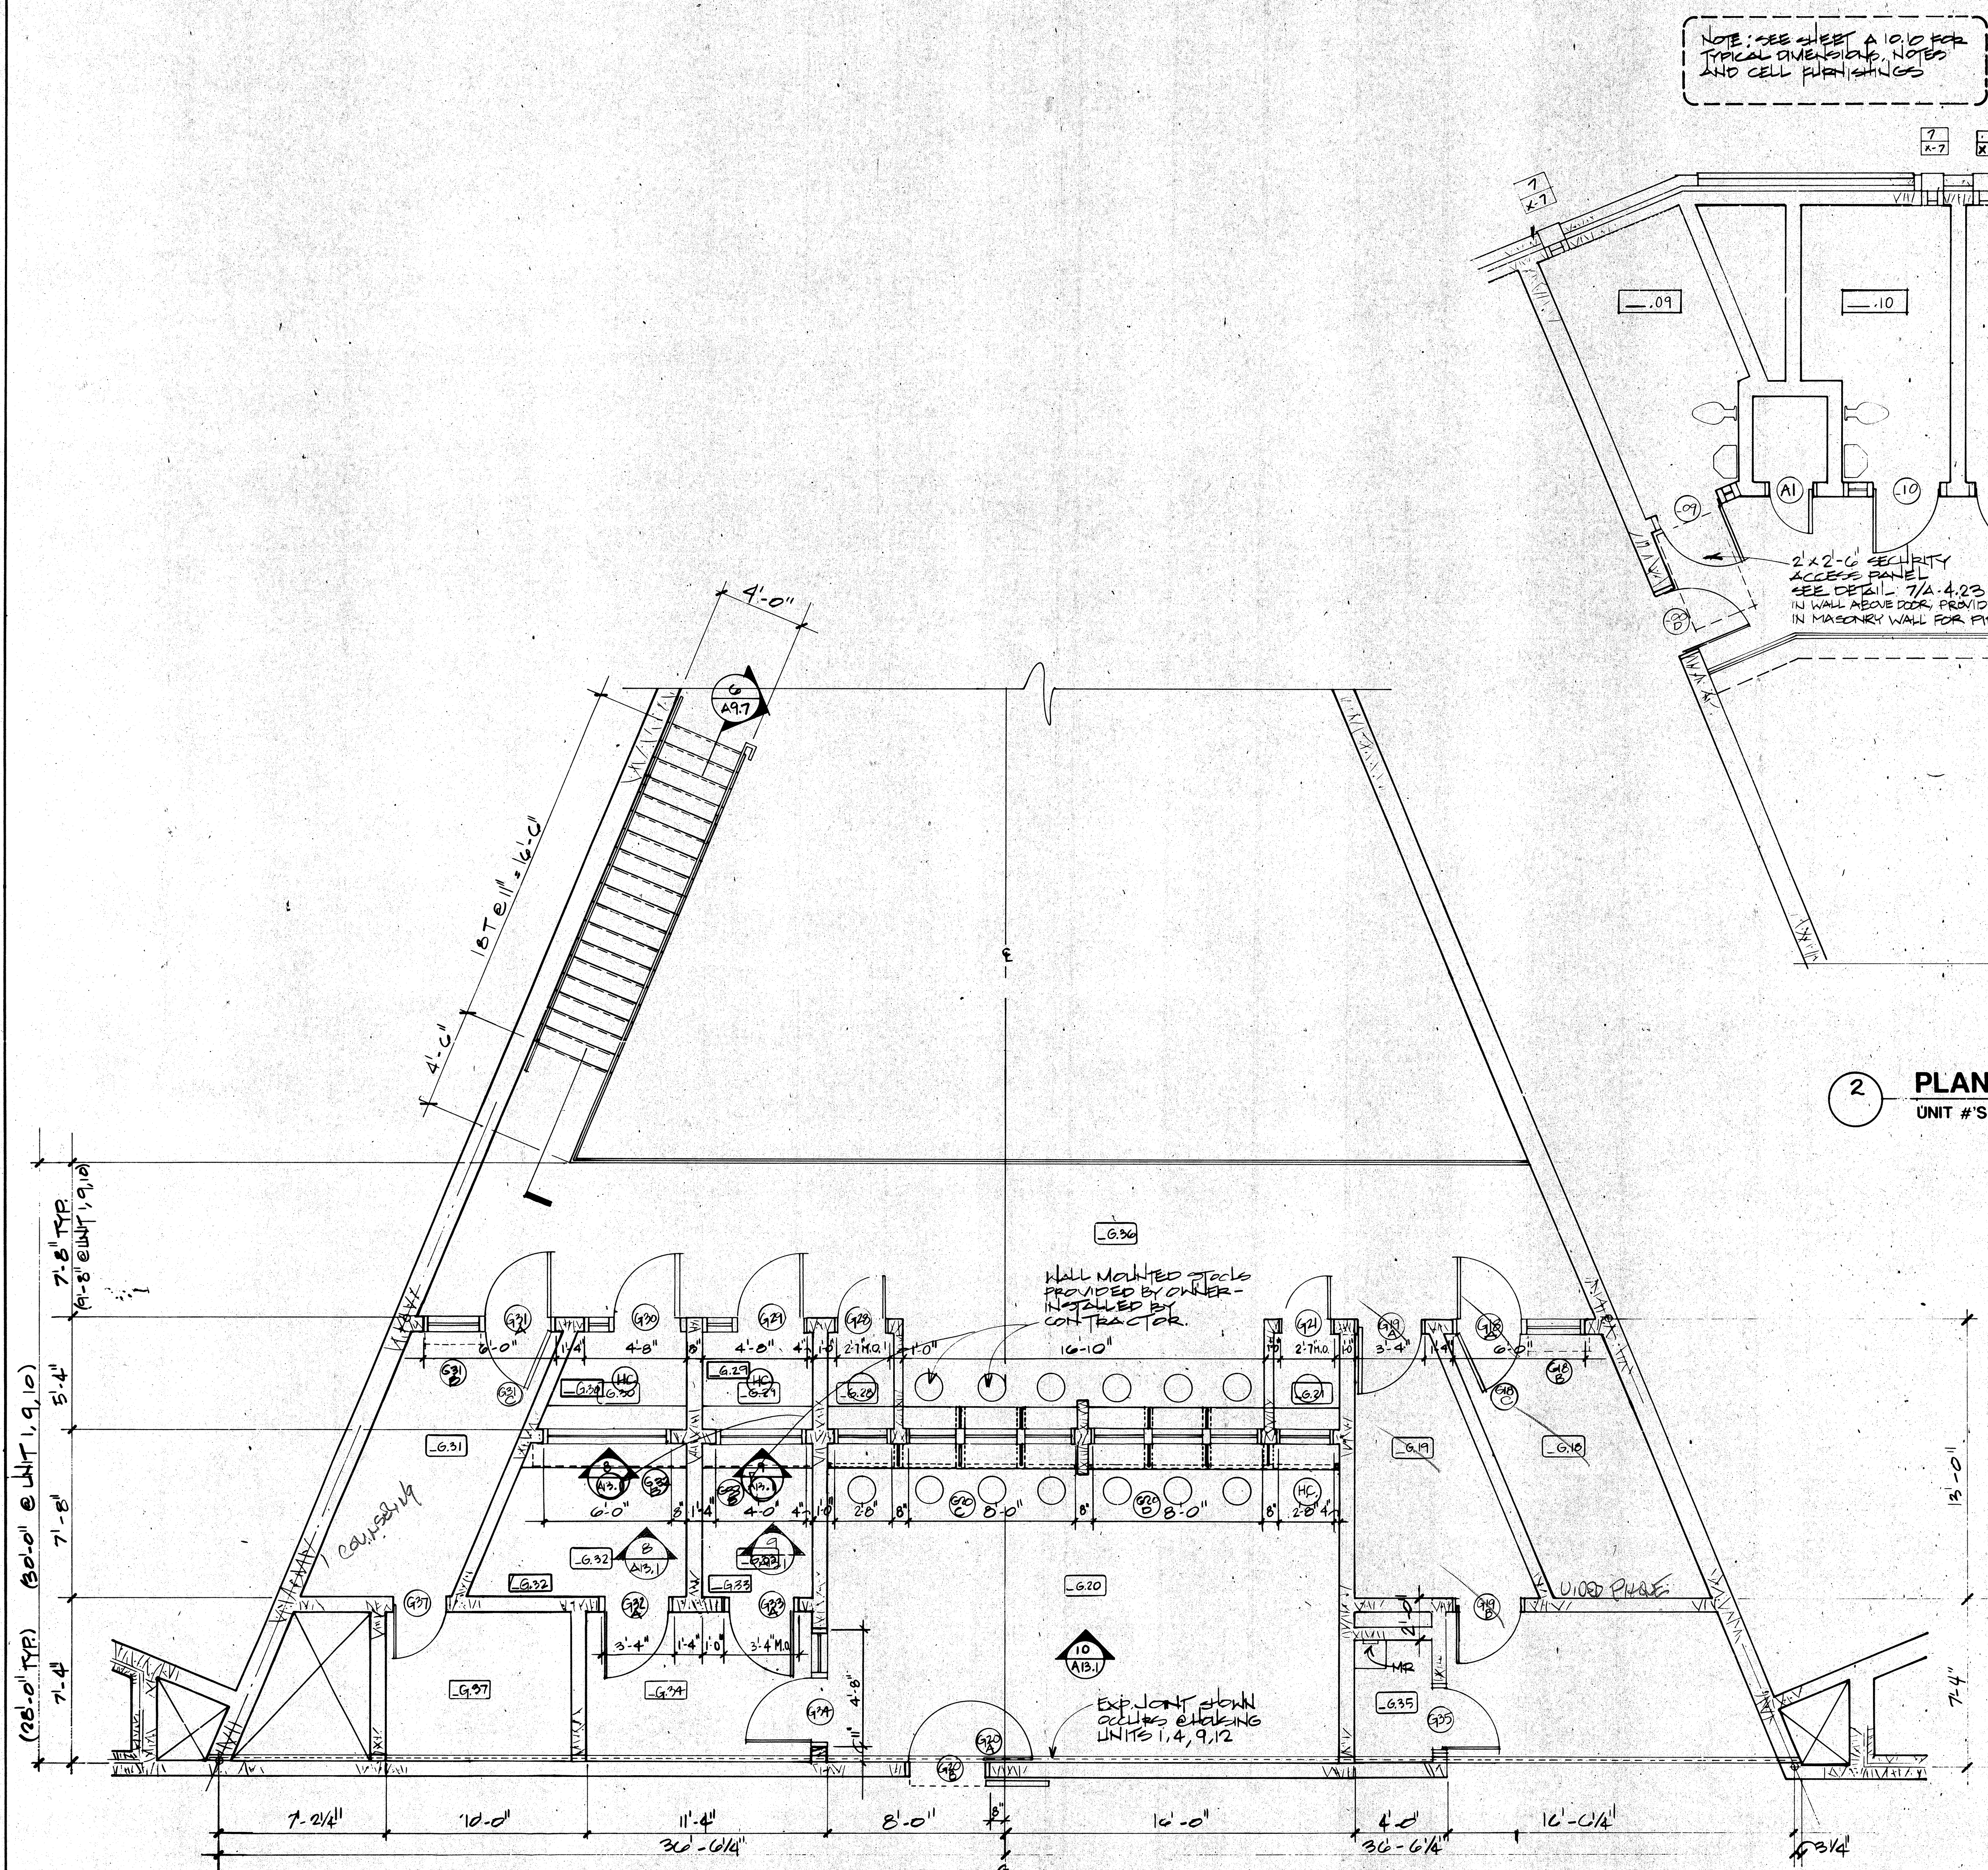

1 PLAN @ VISITING - MEZZANINE
UNIT #'S 1,2,4,11,13; OPPOSITE HAND UNIT #'S 3,5,7,9,10,12
1/4"=1'-0"

NOTE:
STOPS MARKED "HC" (3 EA SEGMENT)
TO BE SWING-AWAY TYPE, TYP @ ALL
SEGMENTS.

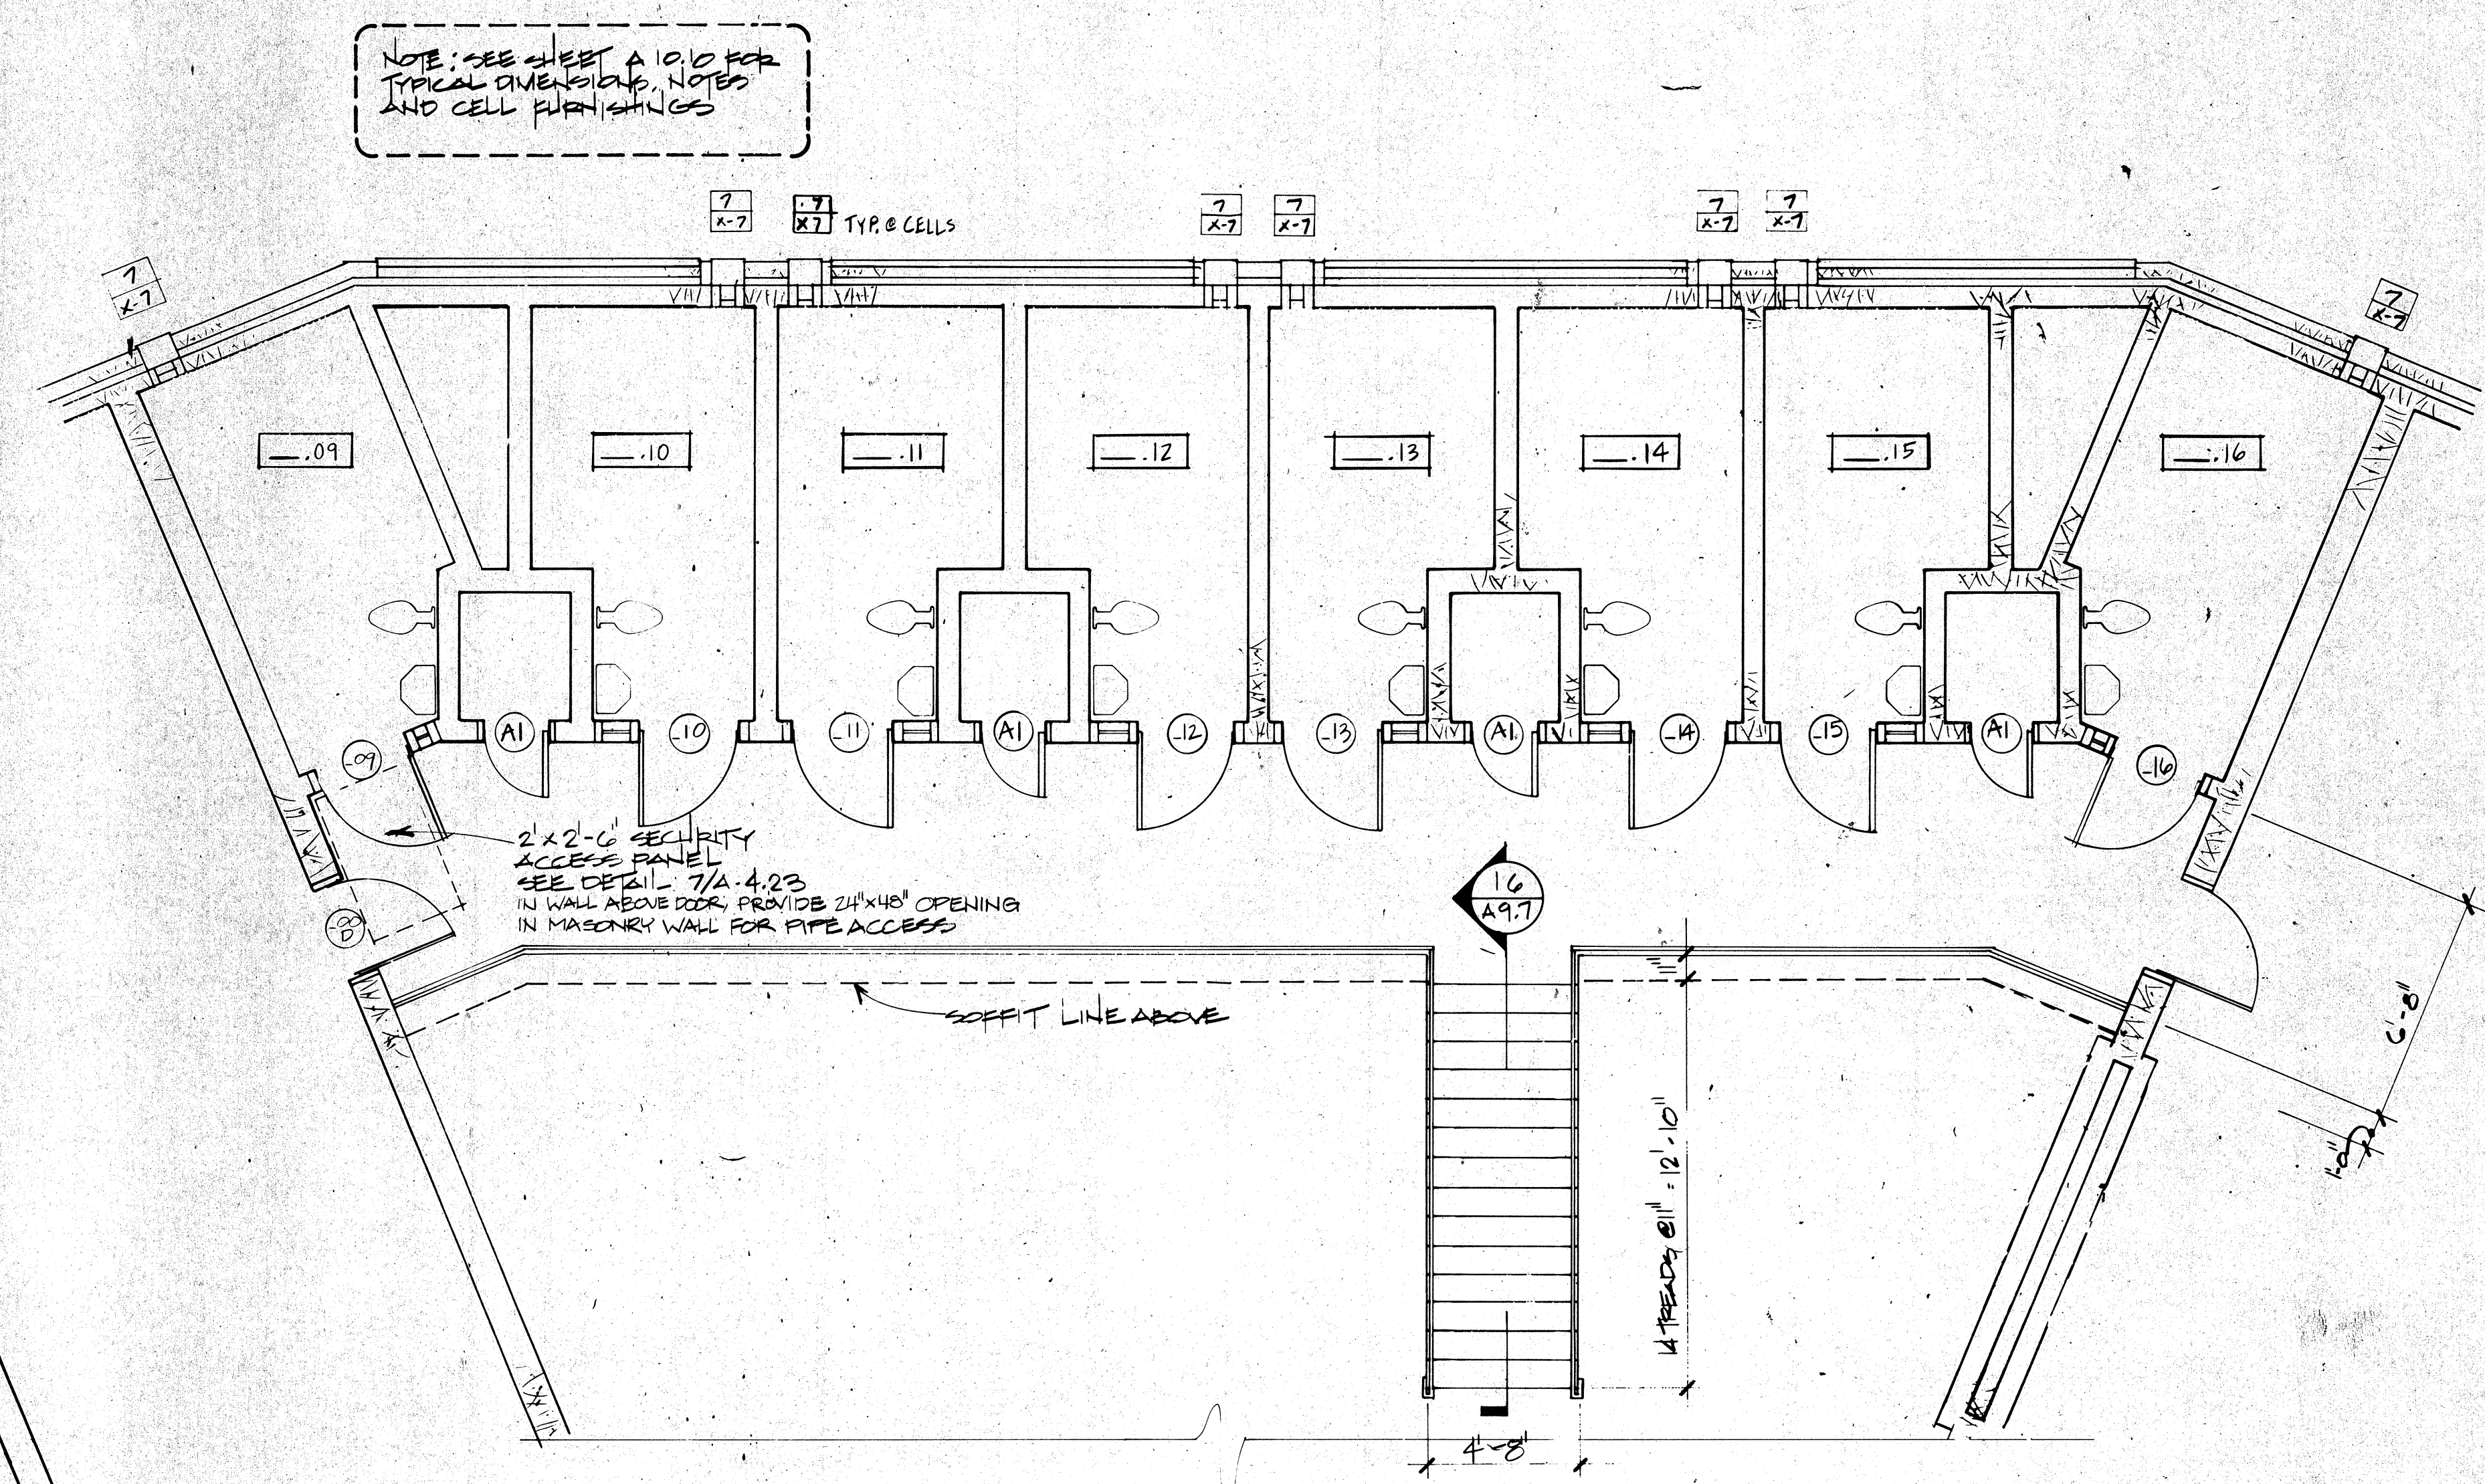

2 PLAN @ CELLS - MEZZANINE
UNIT #'S 2,3,4,7,9,10,11,12,13,M
1/4"=1'-0"

ROSSER FABRAP INTERNATIONAL
Comprehensive Services for Building
Design and Technology
Atlanta Savannah Tampa

ROSSER FABRAP INTERNATIONAL, Inc.
Comprehensive Services for Building
Design and Technology
Atlanta Savannah Tampa

WEST VALLEY - DETENTION - CENTER
FOR THE COUNTY OF SAN BERNARDINO, CALIFORNIA

HARRY MAYS, COUNTY ADMINISTRATION OFFICER

FLOYD TIDWELL, SHERIFF

BOARD OF SUPERVISORS

ROSSER FABRAP INTERNATIONAL
Criminal Justice Architecture, Technology, Planning, Interiors,
Mechanical, Electrical, Plumbing, Security, & Civil Engineering.

JUSTICE SYSTEMS INCORPORATED
Criminal Justice Operations, Programming
JOHNSON & NIELSEN
Structural Engineering

Job No. 02052.01
Date 10/17/00
A10.1