




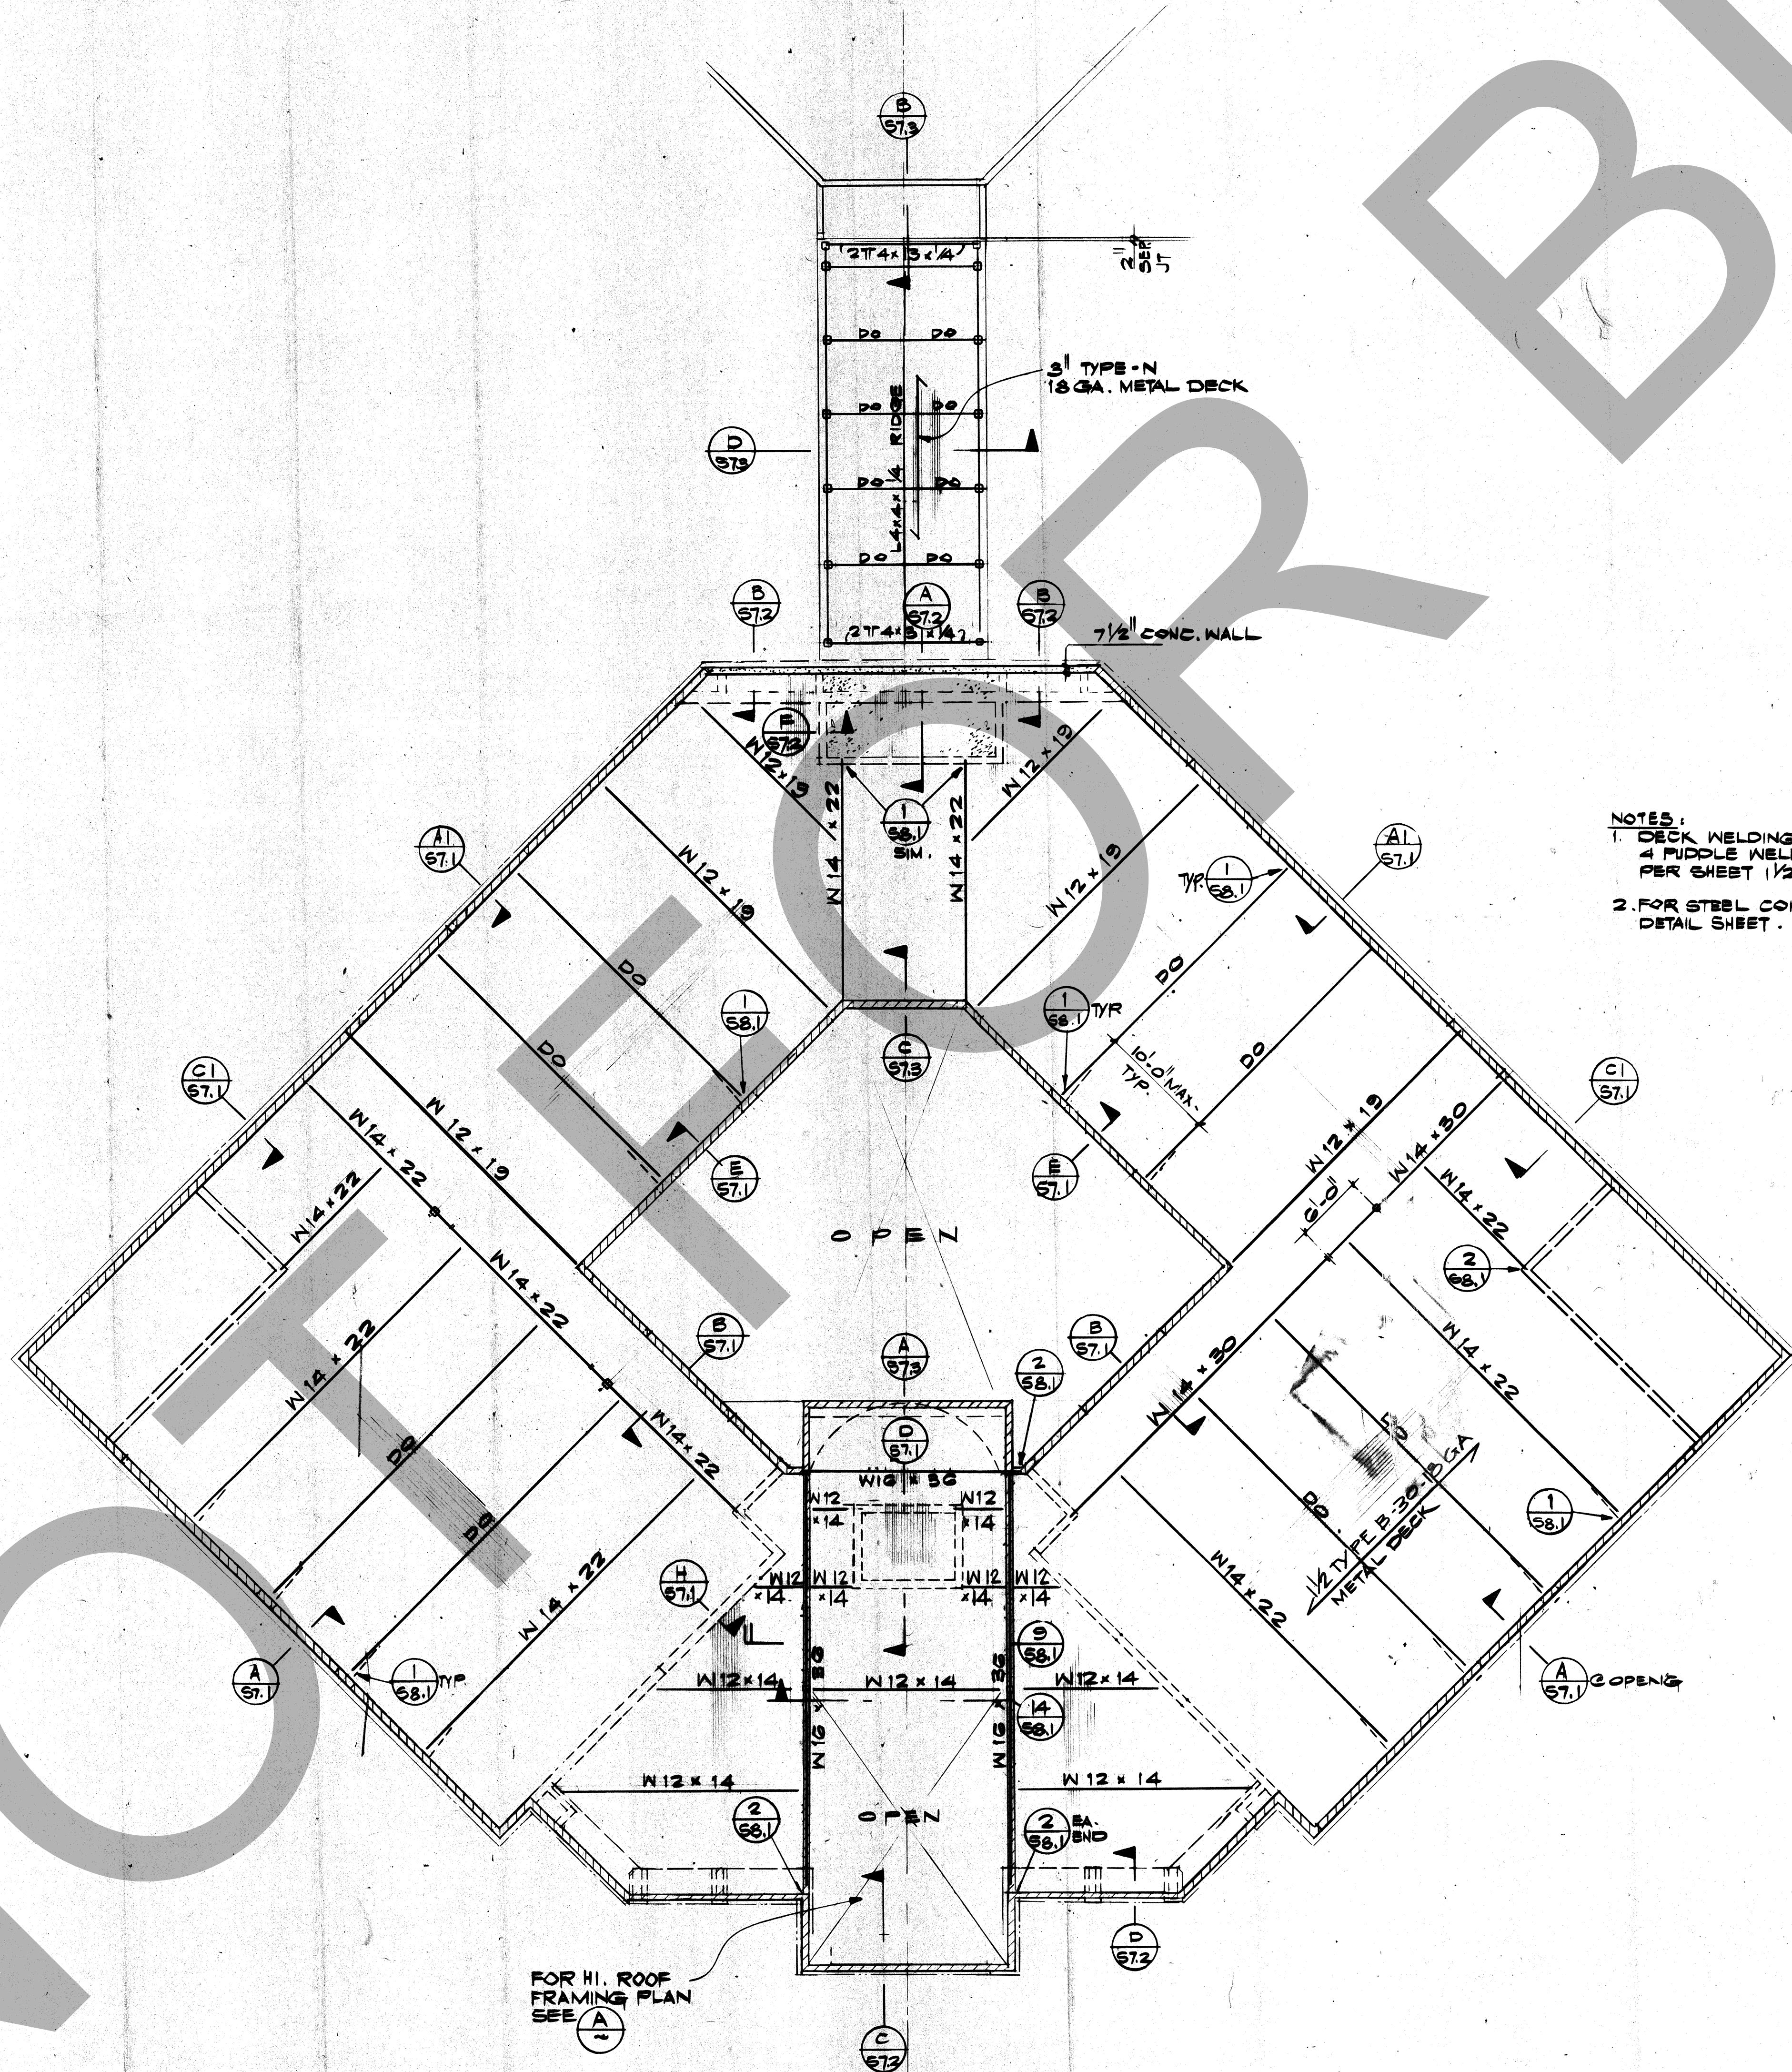

NOTES:
1. DECK WELDING:
4 PIDDLE WELDS @ ALL SUPPORTS
PER SHEET 1/2\"/>

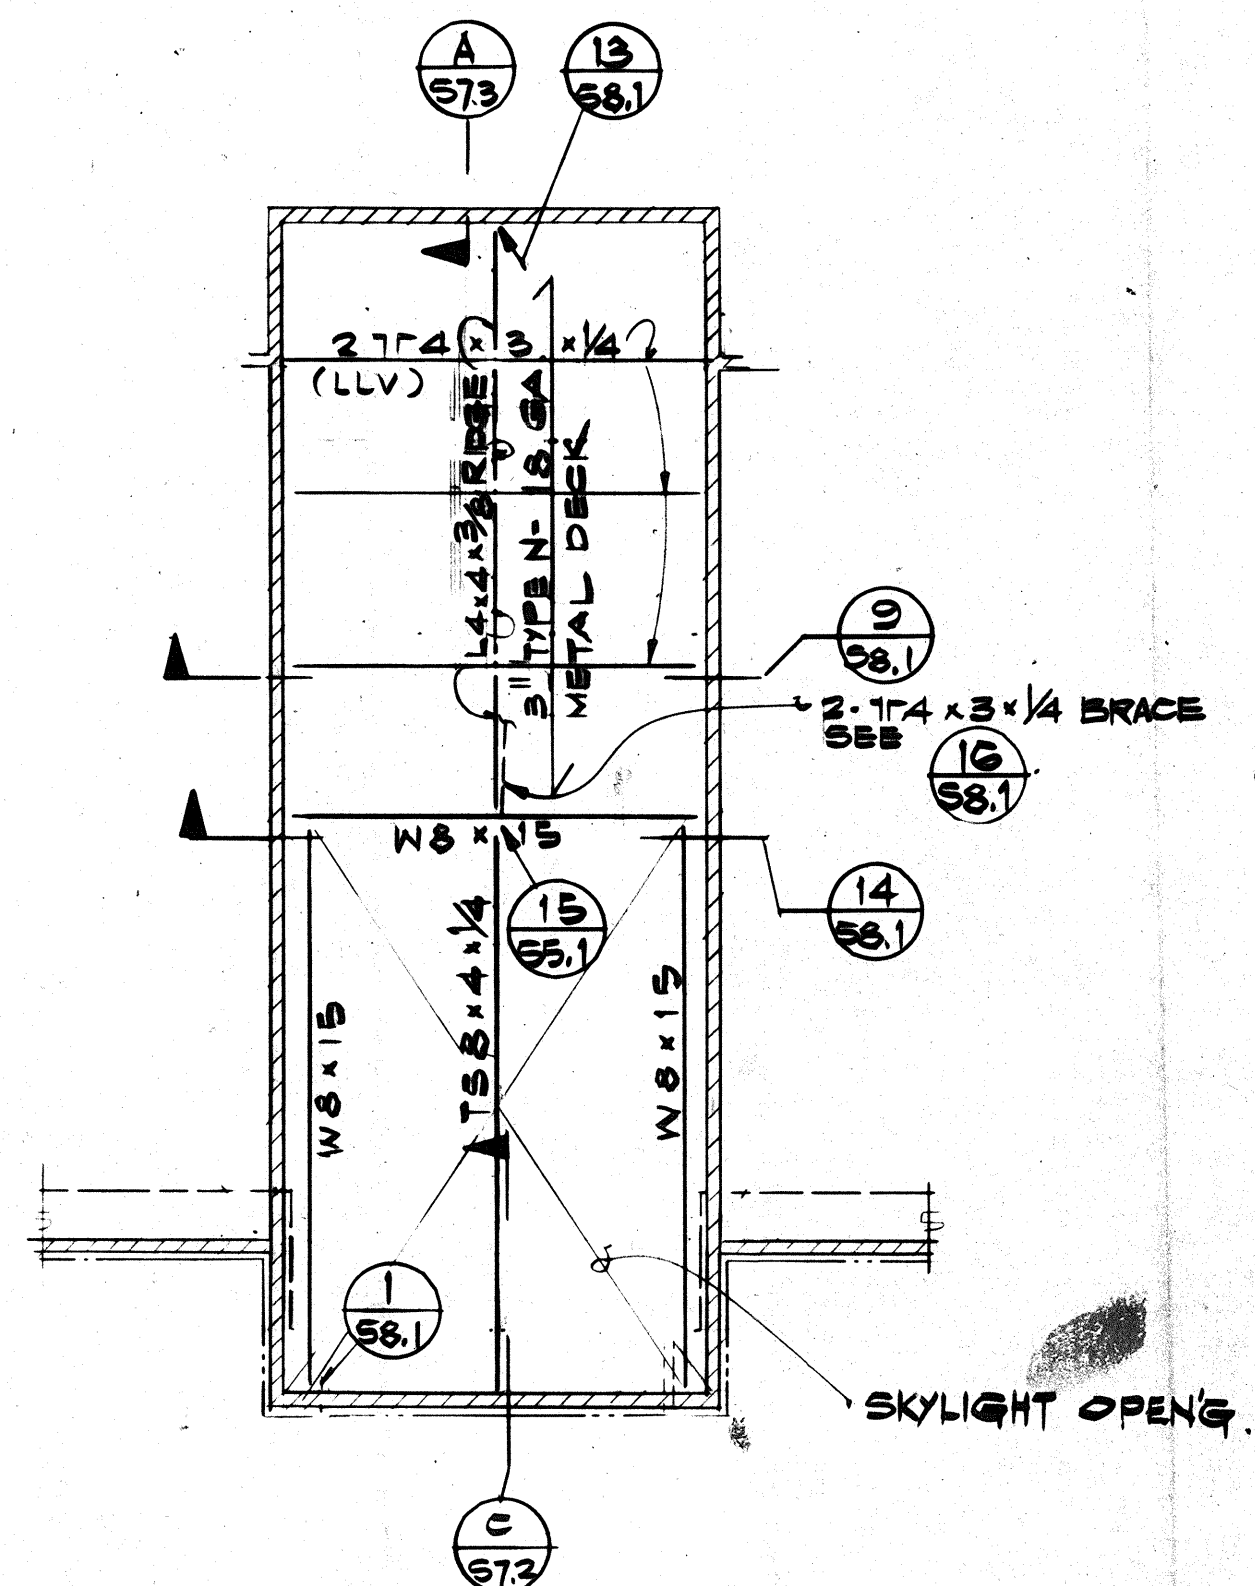

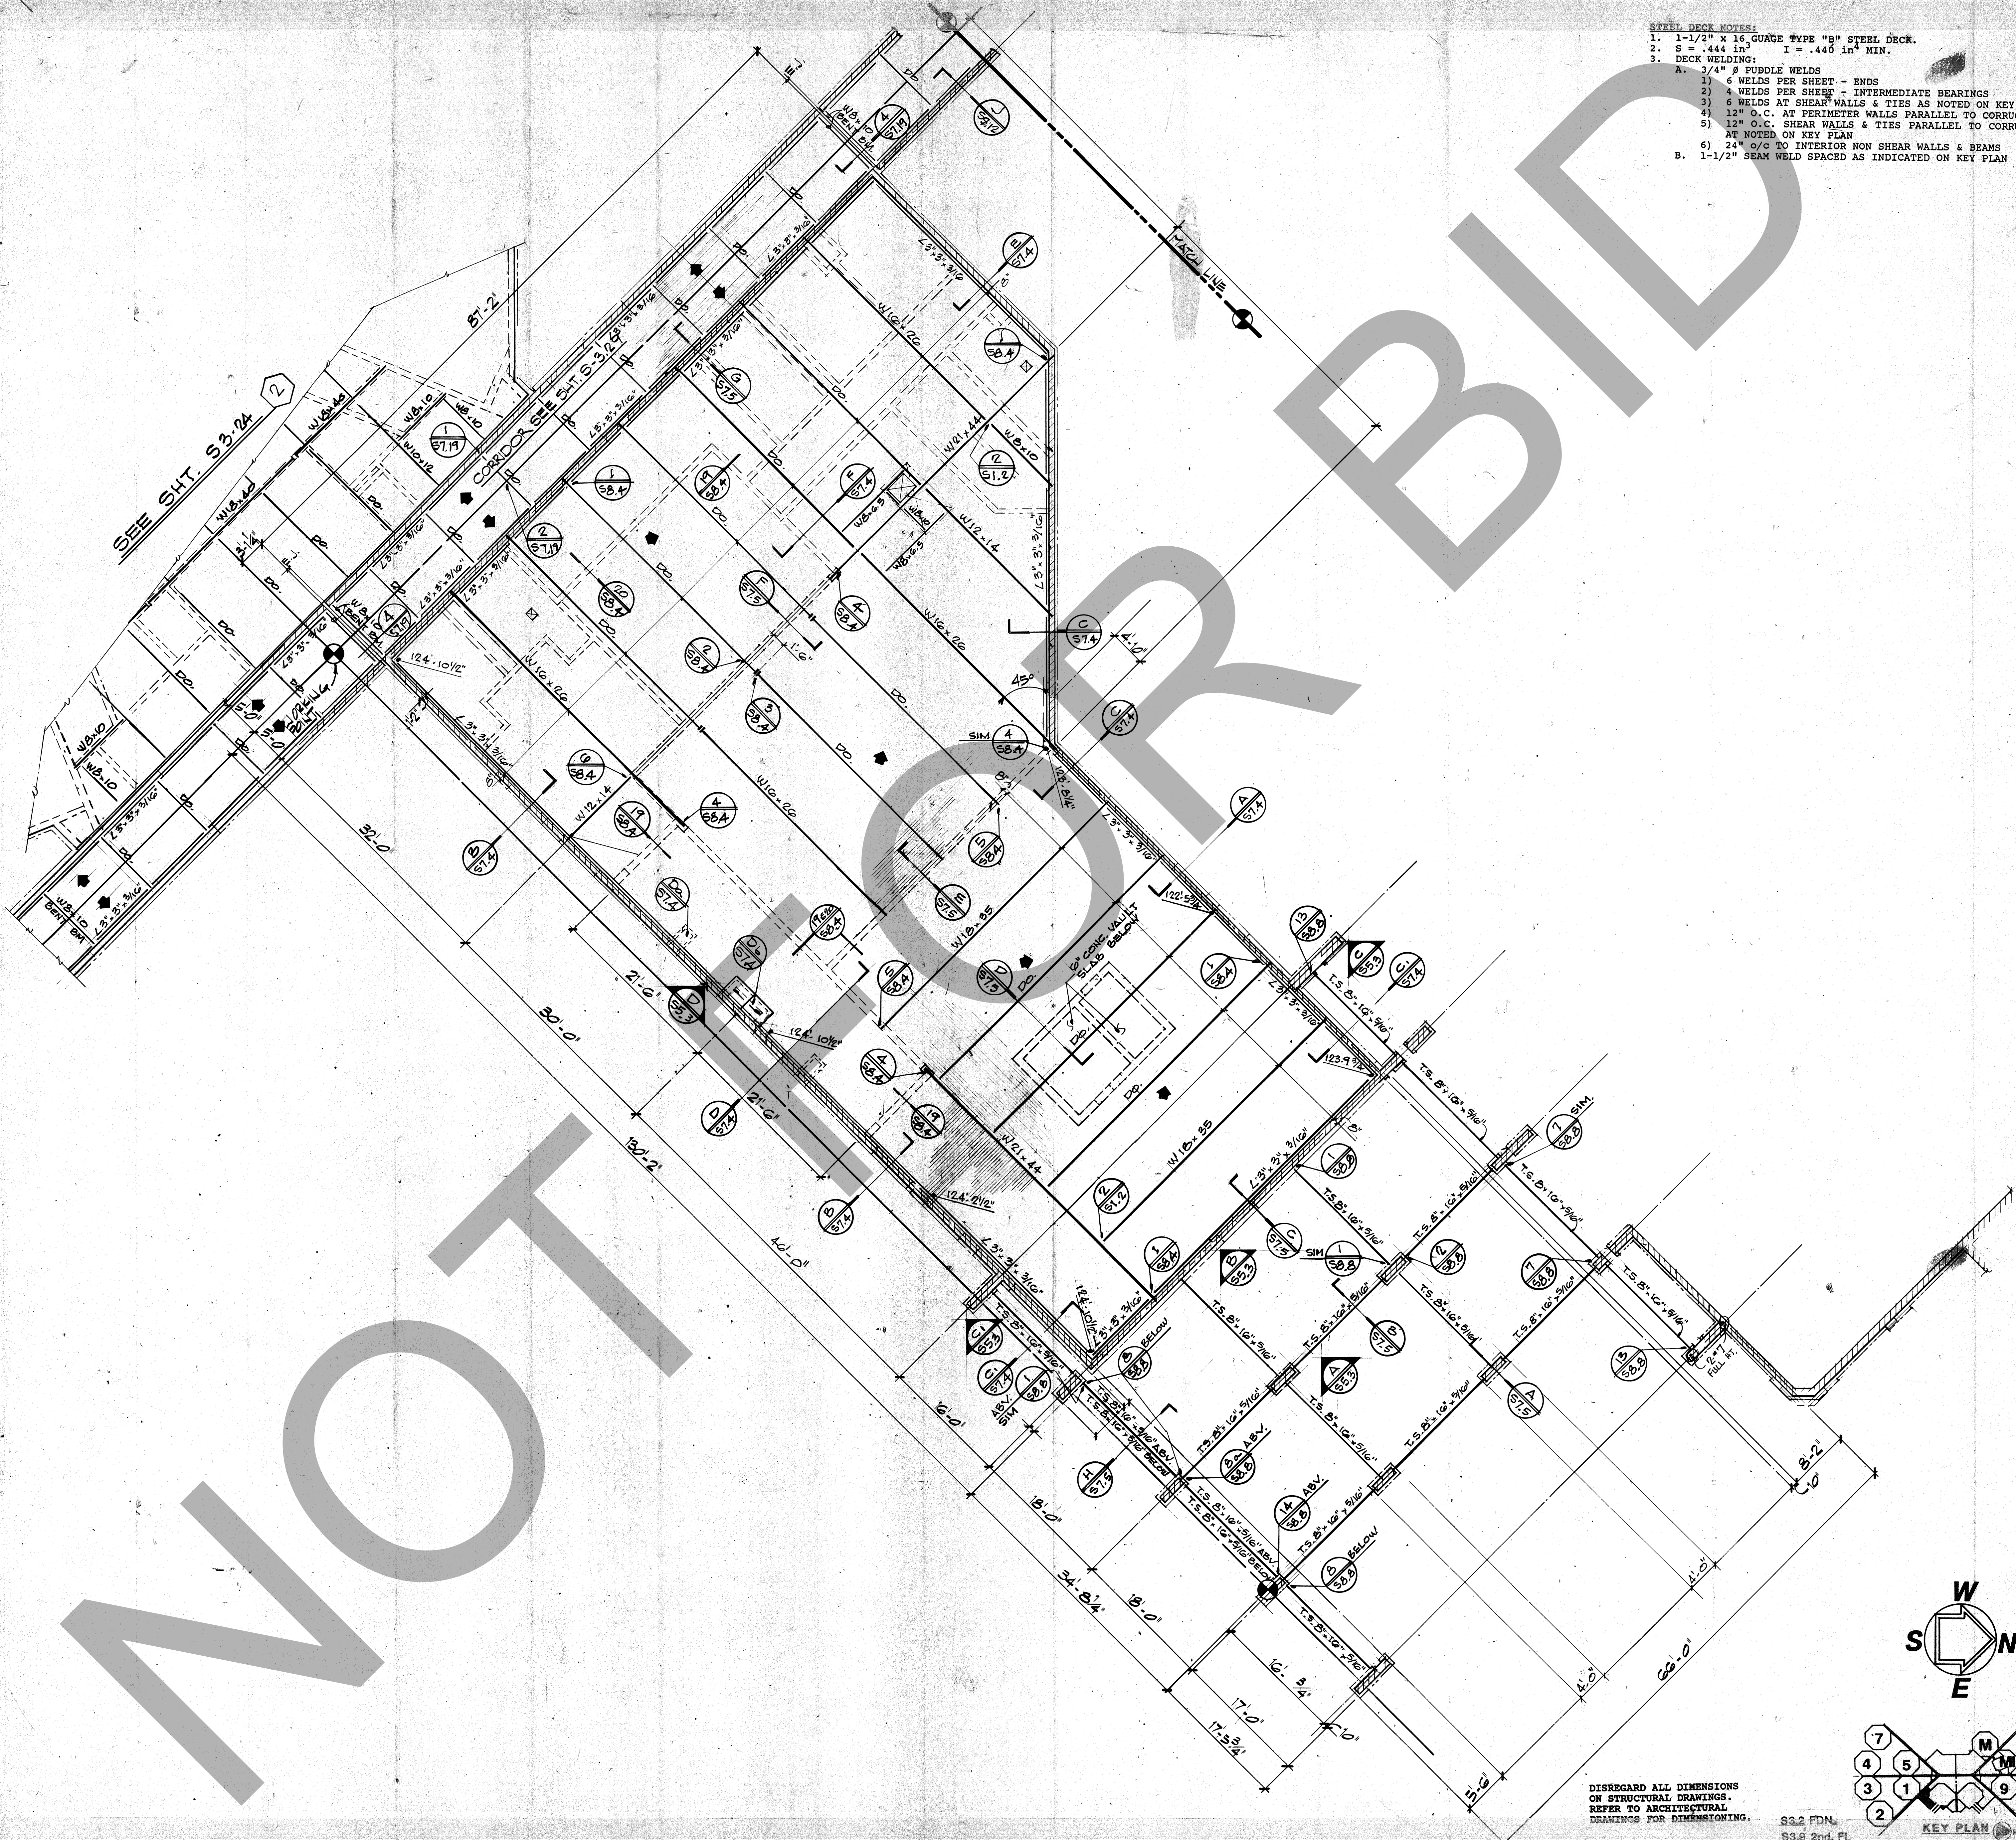

- STEEL DECK NOTES:**
- 1-1/2" x 16" GURGE TYPE "B" STEEL DECK.
 - 5 - .444 in² I = .440 in⁴ MIN.
 - DECK WELDING:
 - 3/4" Ø PUDDLE WELDS
 - 6 WELDS PER SHEET - ENDS
 - 4 WELDS PER SHEET - INTERMEDIATE BEARINGS
 - 6 WELDS AT SHEAR WALLS & TIES AS NOTED ON KEY PLAN
 - 12" O.C. AT PERIMETER WALLS PARALLEL TO CORRUGATIONS
 - 12" O.C. SHEAR WALLS & TIES PARALLEL TO CORRUGATIONS
 - 24" O.C. TO INTERIOR NON SHEAR WALLS & BEAMS
 - 1-1/2" SEAM WELD SPACED AS INDICATED ON KEY PLAN

Revisions

No.	Date	Description

ROSSER FABRAP INTERNATIONAL
Criminal Justice Architecture, Technology, Planning, Interiors,
Mechanical, Electrical, Plumbing, Security, & Civil Engineering.

JUSTICE SYSTEMS INCORPORATED
Criminal Justice Operations, Programming

JOHNSON & NIELSEN
Structural Engineering

WEST VALLEY DETENTION CENTER
FOR THE COUNTY OF SAN BERNARDINO, CALIFORNIA

HARRY MAYS, COUNTY ADMINISTRATION OFFICER

FLOYD TIDWELL, SHERIFF

BOARD OF SUPERVISORS


CRIME LAB
ROOF FRAMING PLAN

Date S3.10

DISREGARD ALL DIMENSIONS ON STRUCTURAL DRAWINGS. REFER TO ARCHITECTURAL DRAWINGS FOR DIMENSIONING.

S3.2 FDN.
S3.3 2nd. FL.

KEY PLAN

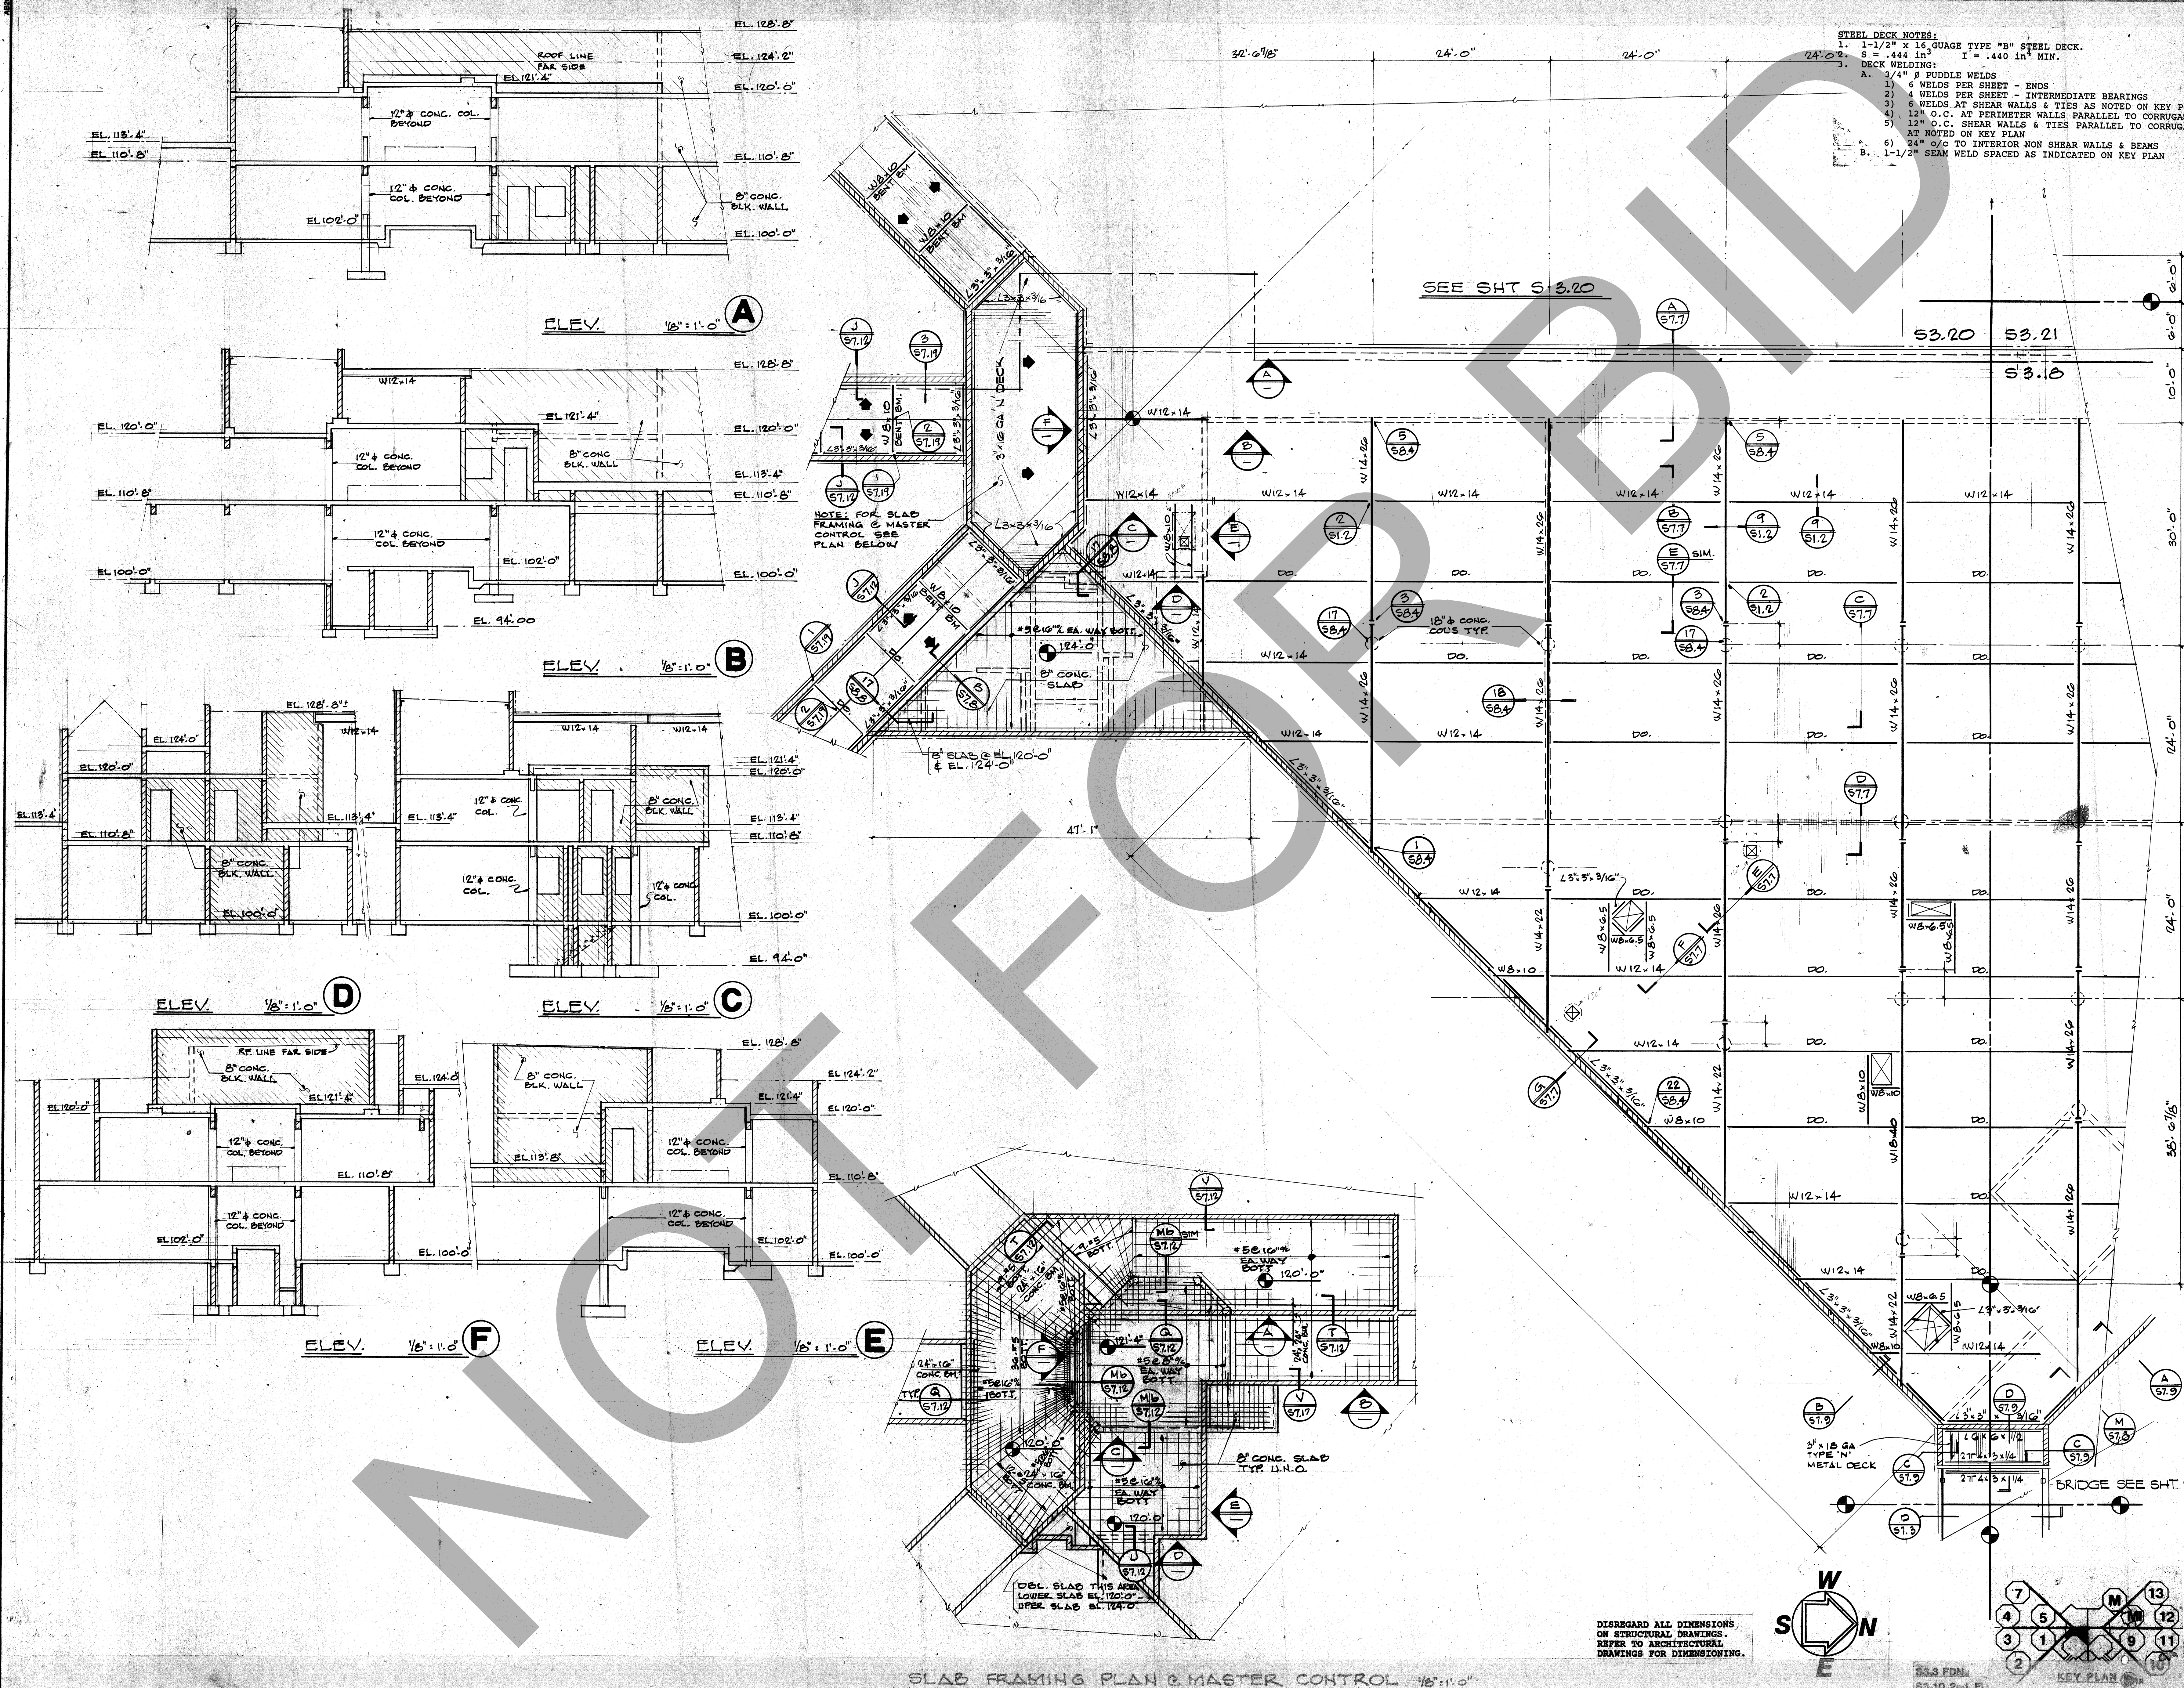

- STEEL DECK NOTES:**
1. 1-1/2" x 16" GAUGE TYPE "B" STEEL DECK.
 2. S = .444 in. I = .440 in. MIN.
 3. DECK WELDING:
 - 1) 6 WELDS PER SHEET - ENDS
 - 2) 4 WELDS PER SHEET - INTERMEDIATE BEARINGS
 - 3) WELDS AT SHEAR WALLS & TIES AS NOTED ON KEY PLAN
 - 4) 12" O.C. AT PERIMETER WALLS PARALLEL TO CORRUGATION
 - 5) 12" O.C. SHEAR WALLS & TIES PARALLEL TO CORRUGATION
 - 6) 24" O.C. TO INTERIOR NON SHEAR WALLS & BEAMSAT NOTED ON KEY PLAN
 4. 3/4" x 3/4" PUDDLE WELDS
 5. 1-1/2" SEAM WELD SPACED AS INDICATED ON KEY PLAN

ROSSER FABRAP INTERNATIONAL
Comprehensive Services for Building
Design and Technology
Atlanta Savannah Tampa

Revisions

No.	Date	Description
1	08-21-89	ADDENDA POSTED ISSUED FOR CORRECTION

ROSSER FABRAP INTERNATIONAL
Criminal Justice Architecture, Technology, Planning, Interiors,
Mechanical, Electrical, Plumbing, Security & Civil Engineering

JUSTICE SYSTEMS INCORPORATED
Criminal Justice Operations, Programming

JOHNSON & NIELSEN
Structural Engineering

WEST - VALLEY - DETENTION - CENTER
FOR THE COUNTY OF SAN BERNARDINO, CALIFORNIA

HARRY MAYS, COUNTY ADMINISTRATION OFFICER

FLOYD TIDWELL, SHERIFF

BOARD OF SUPERVISORS
James M. Hahn, Board President

PROPERTY SOUTH
ROOF FRAMING PLAN

83.3 FDN.
83.10 2nd FL.

Job No. 832

Date

825-510