
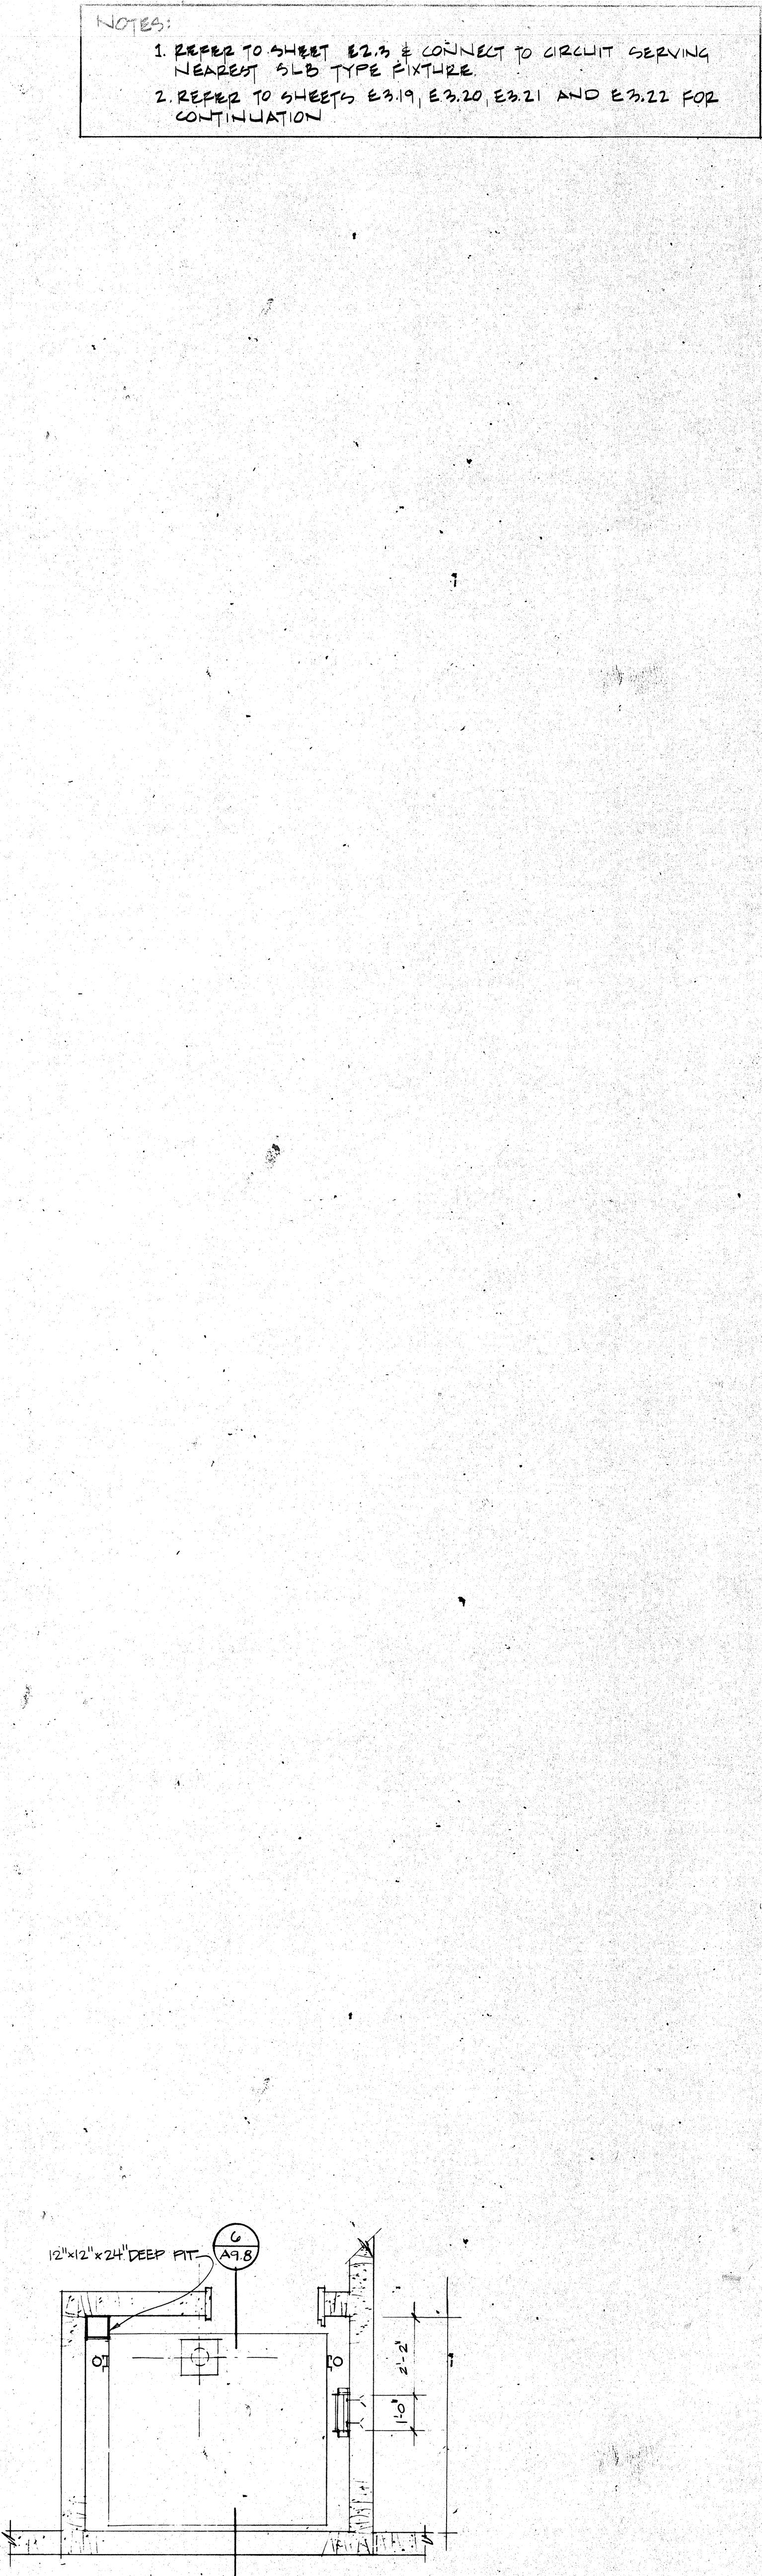
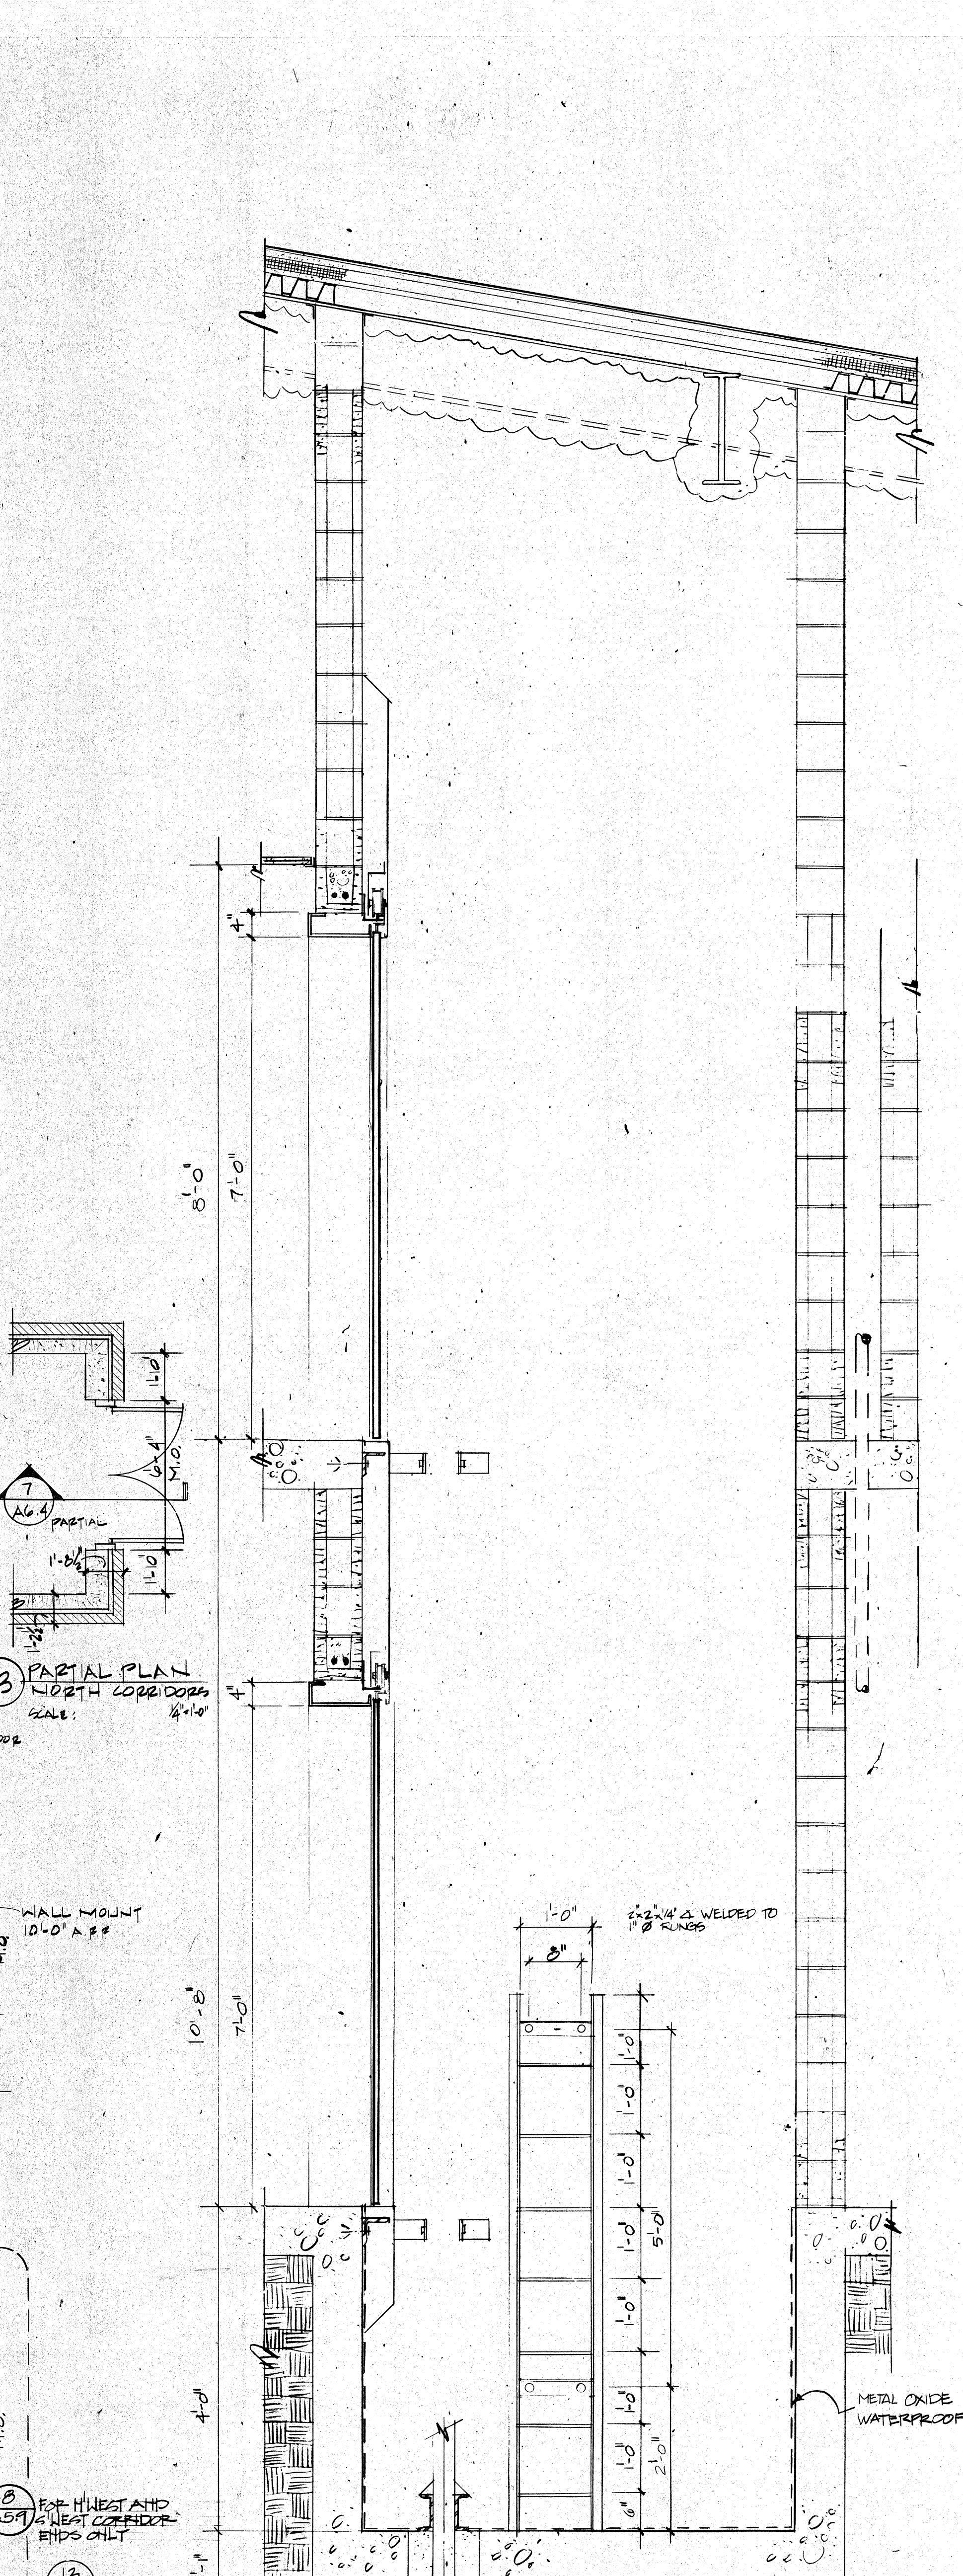
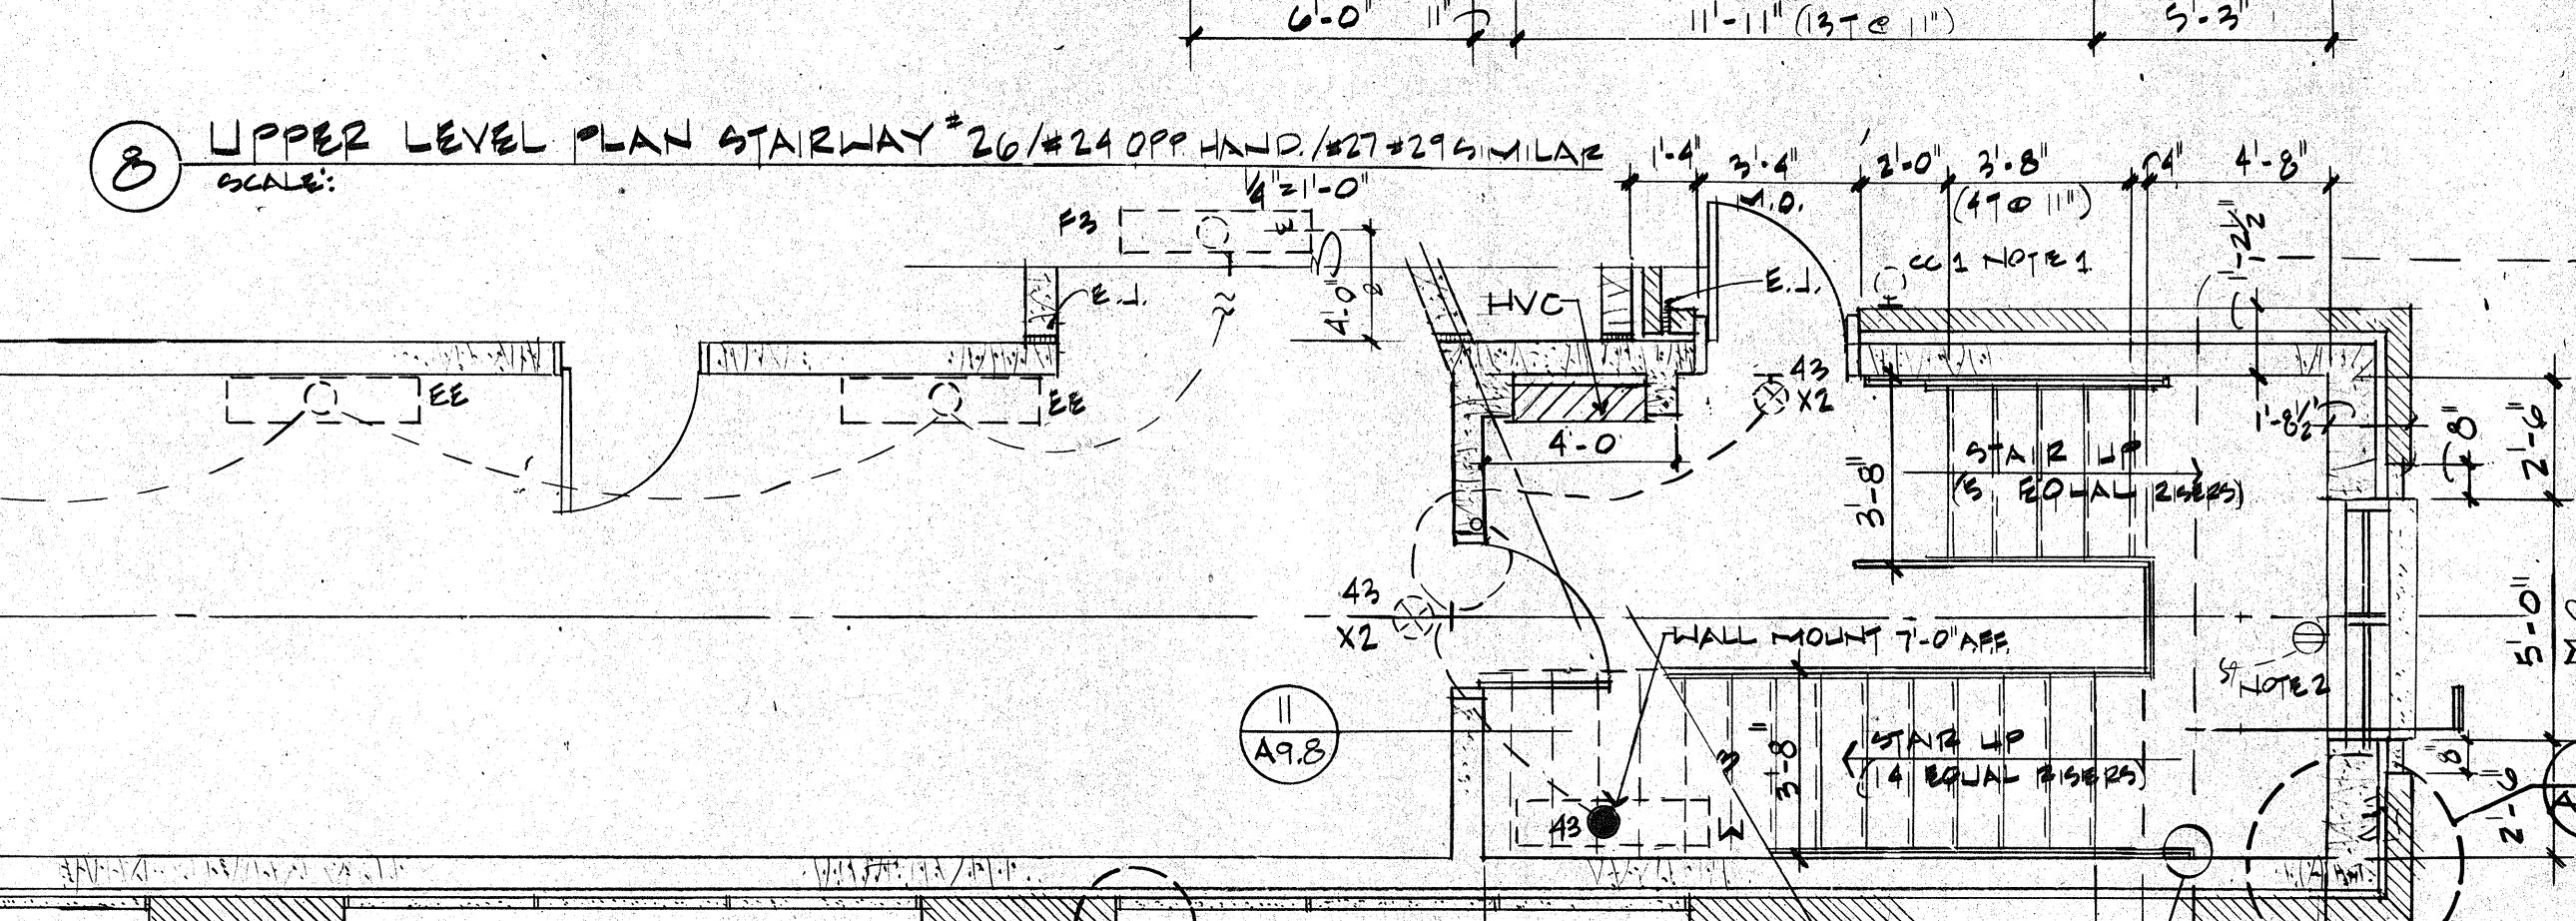
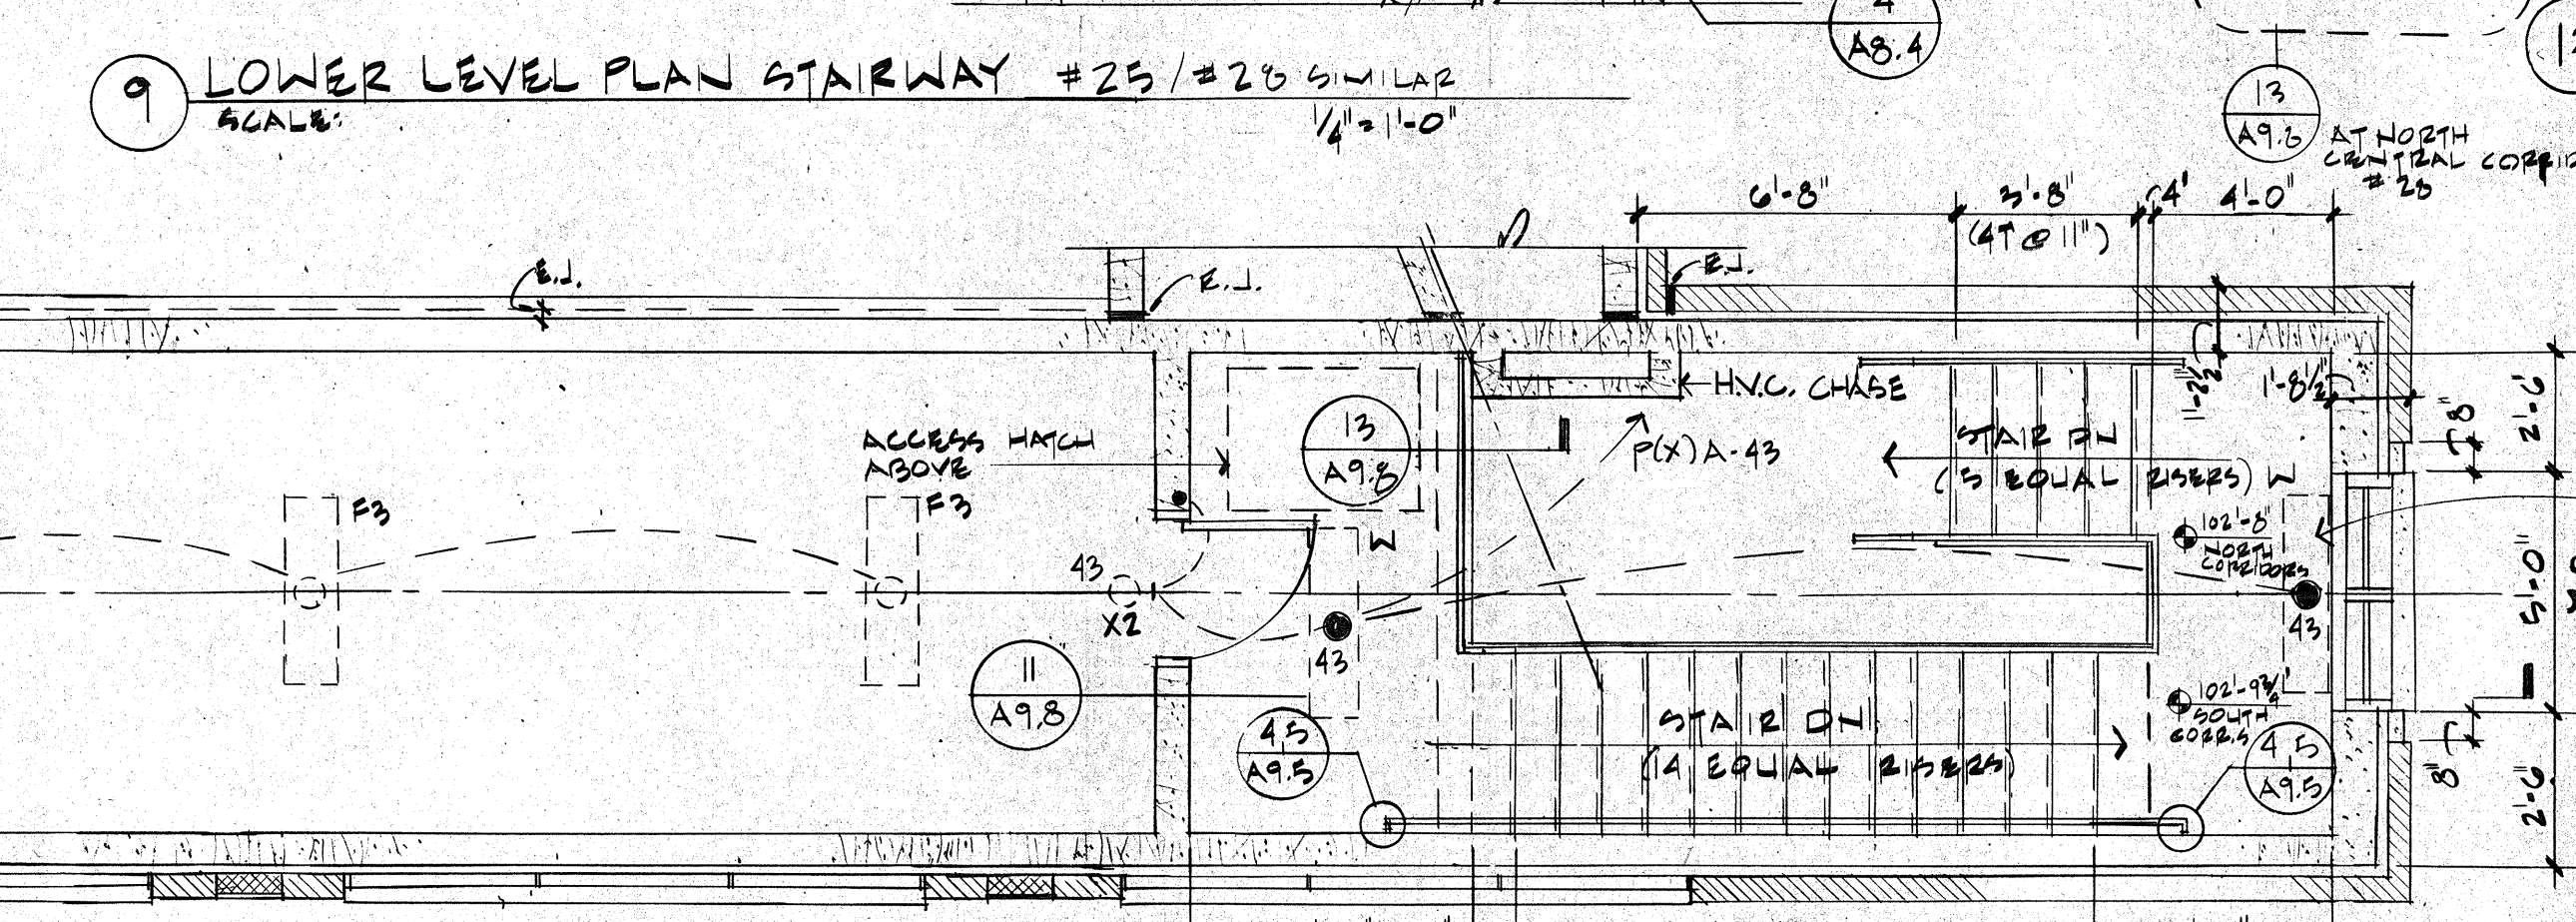
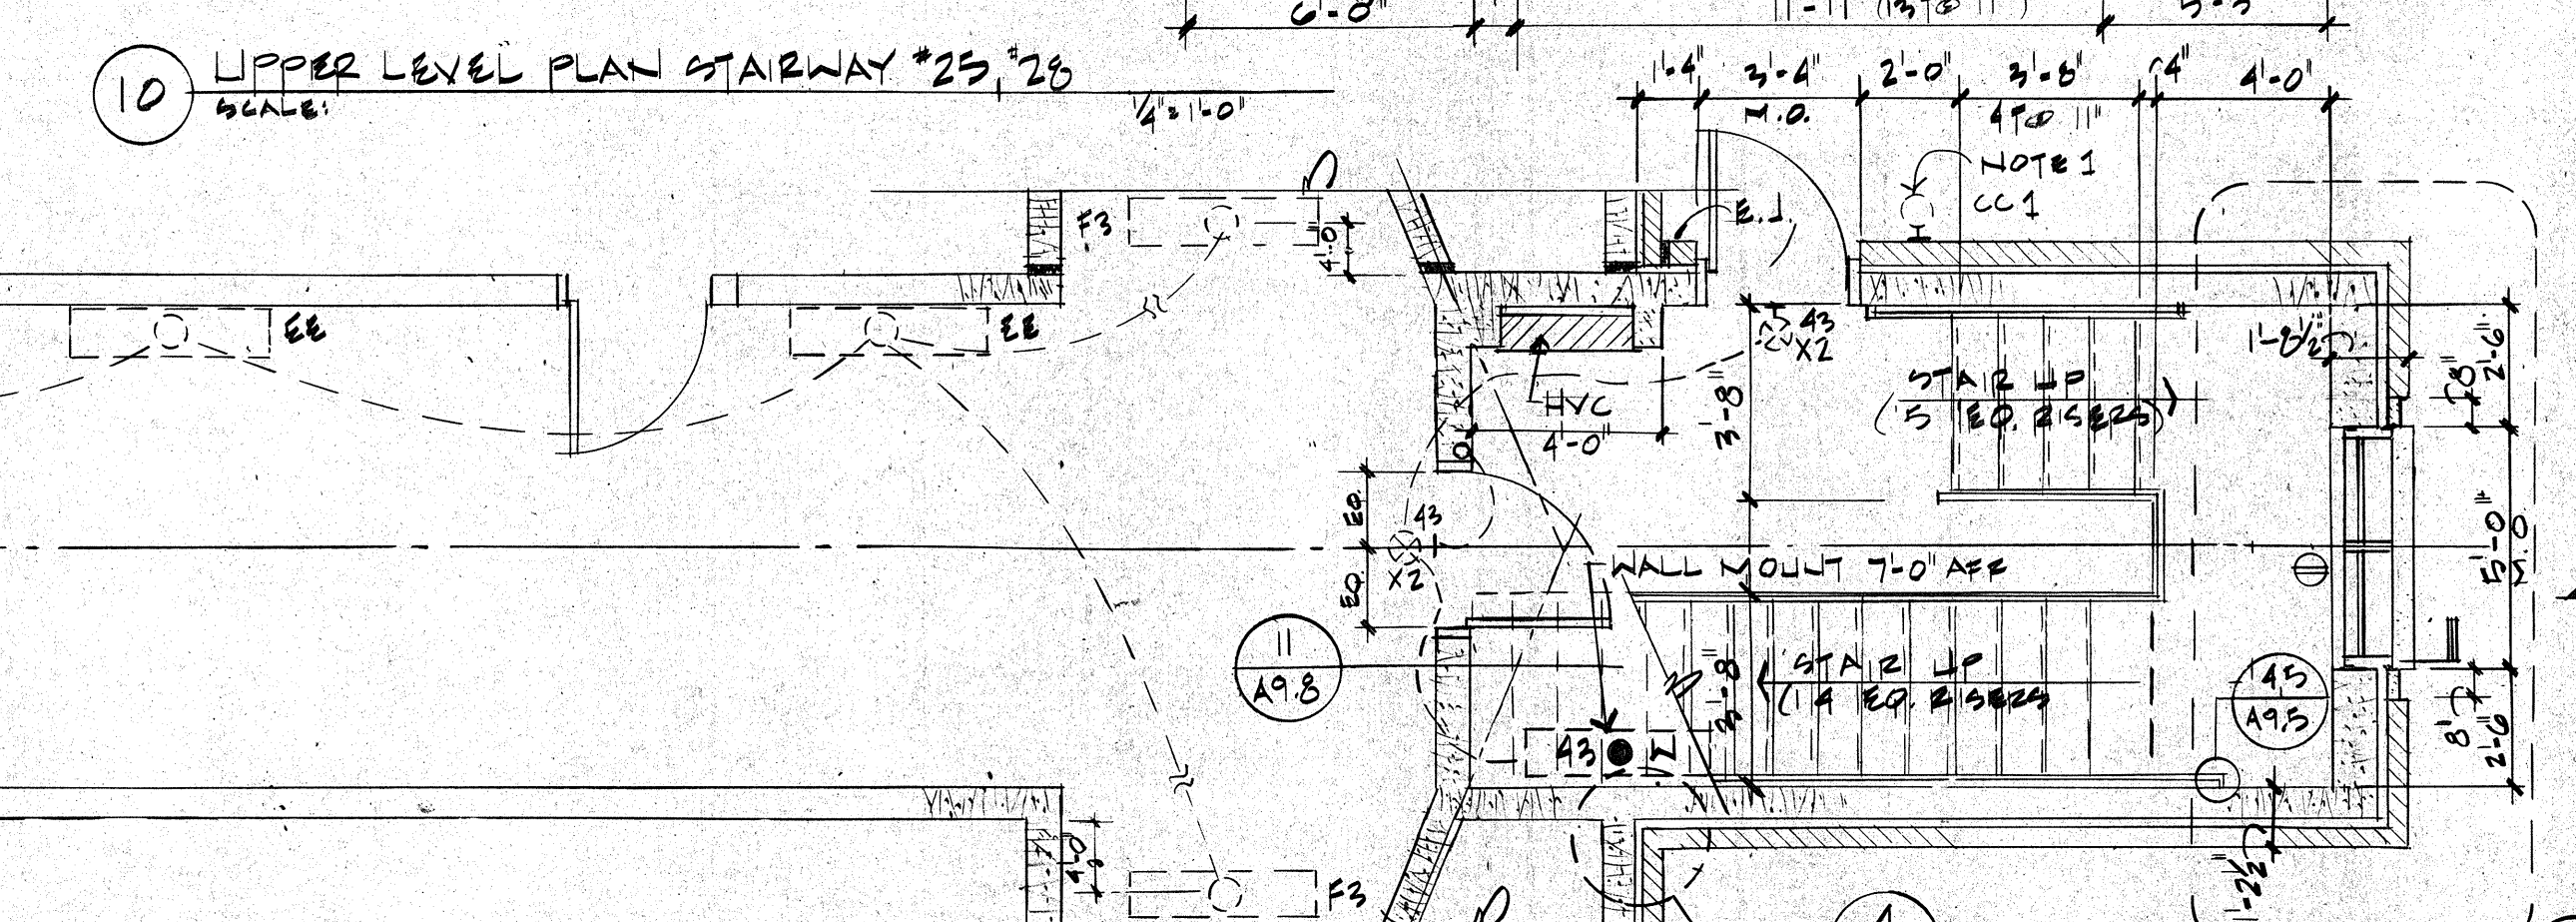
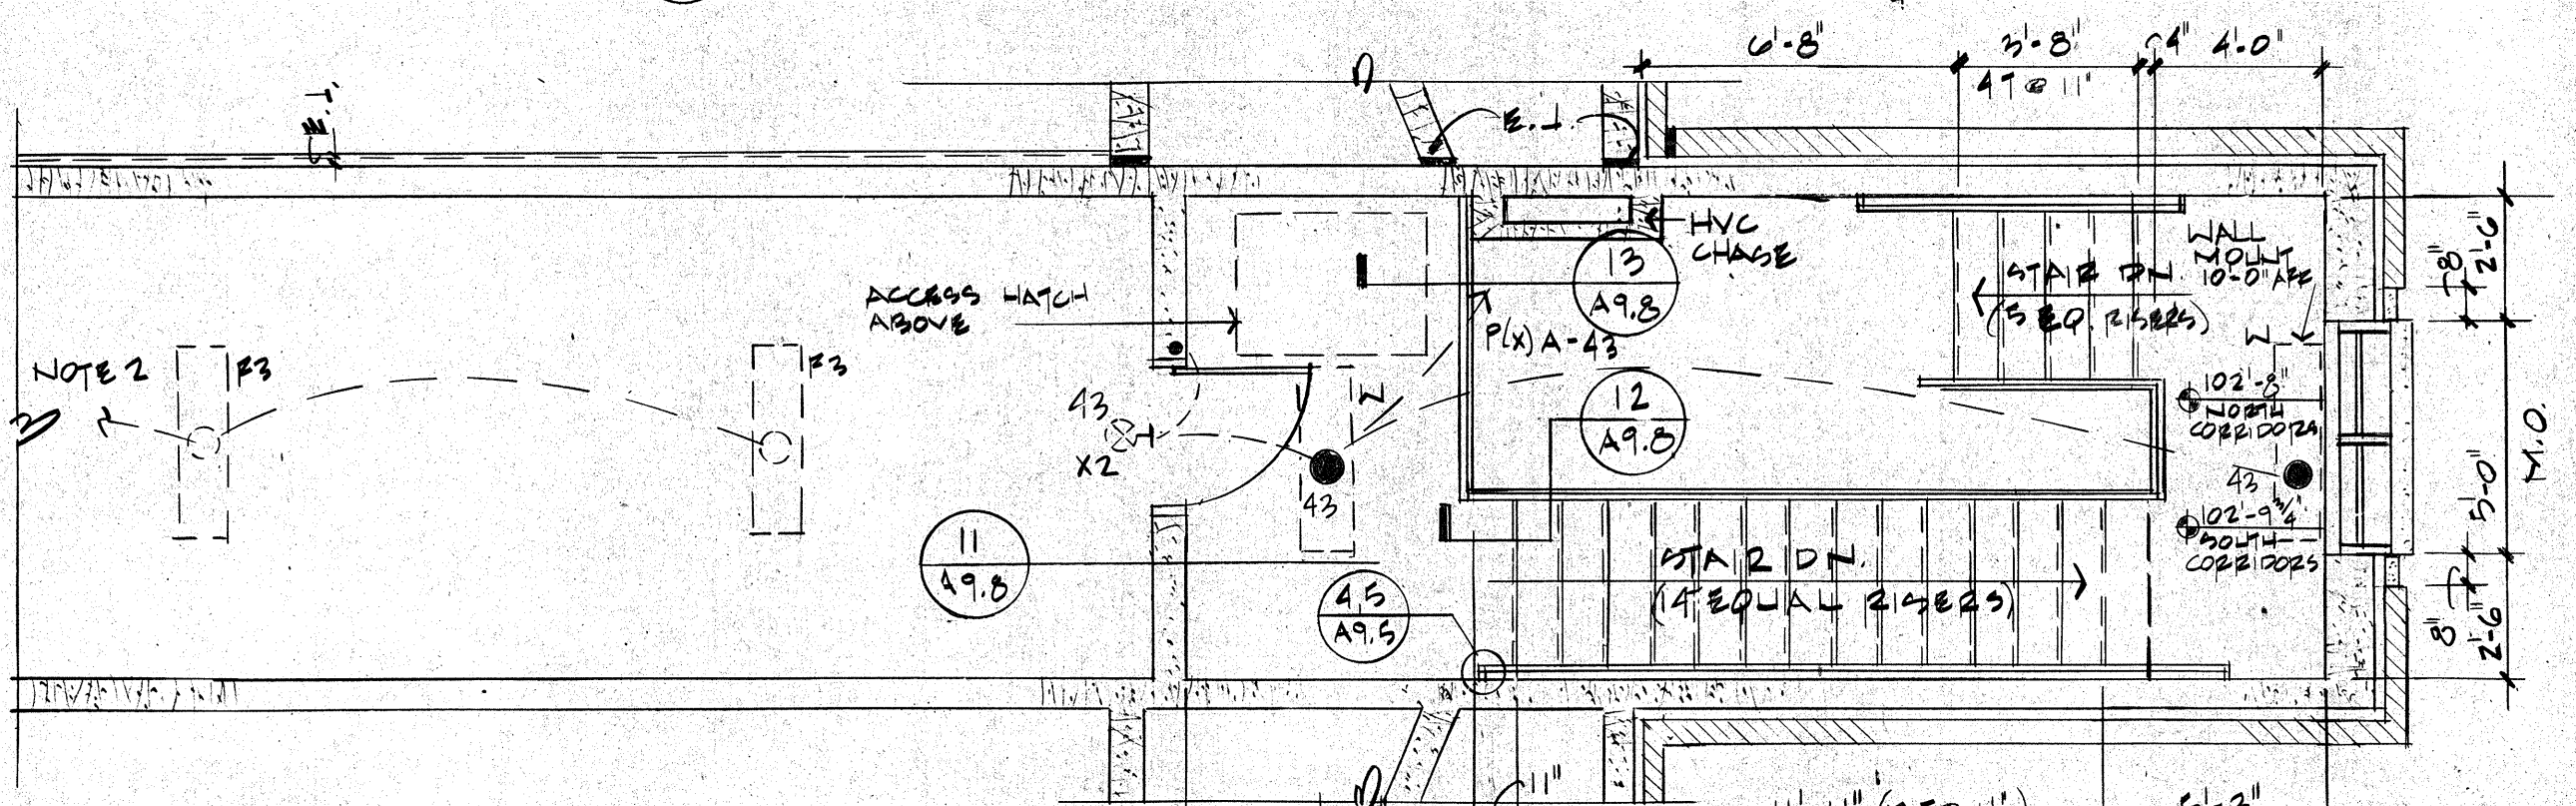
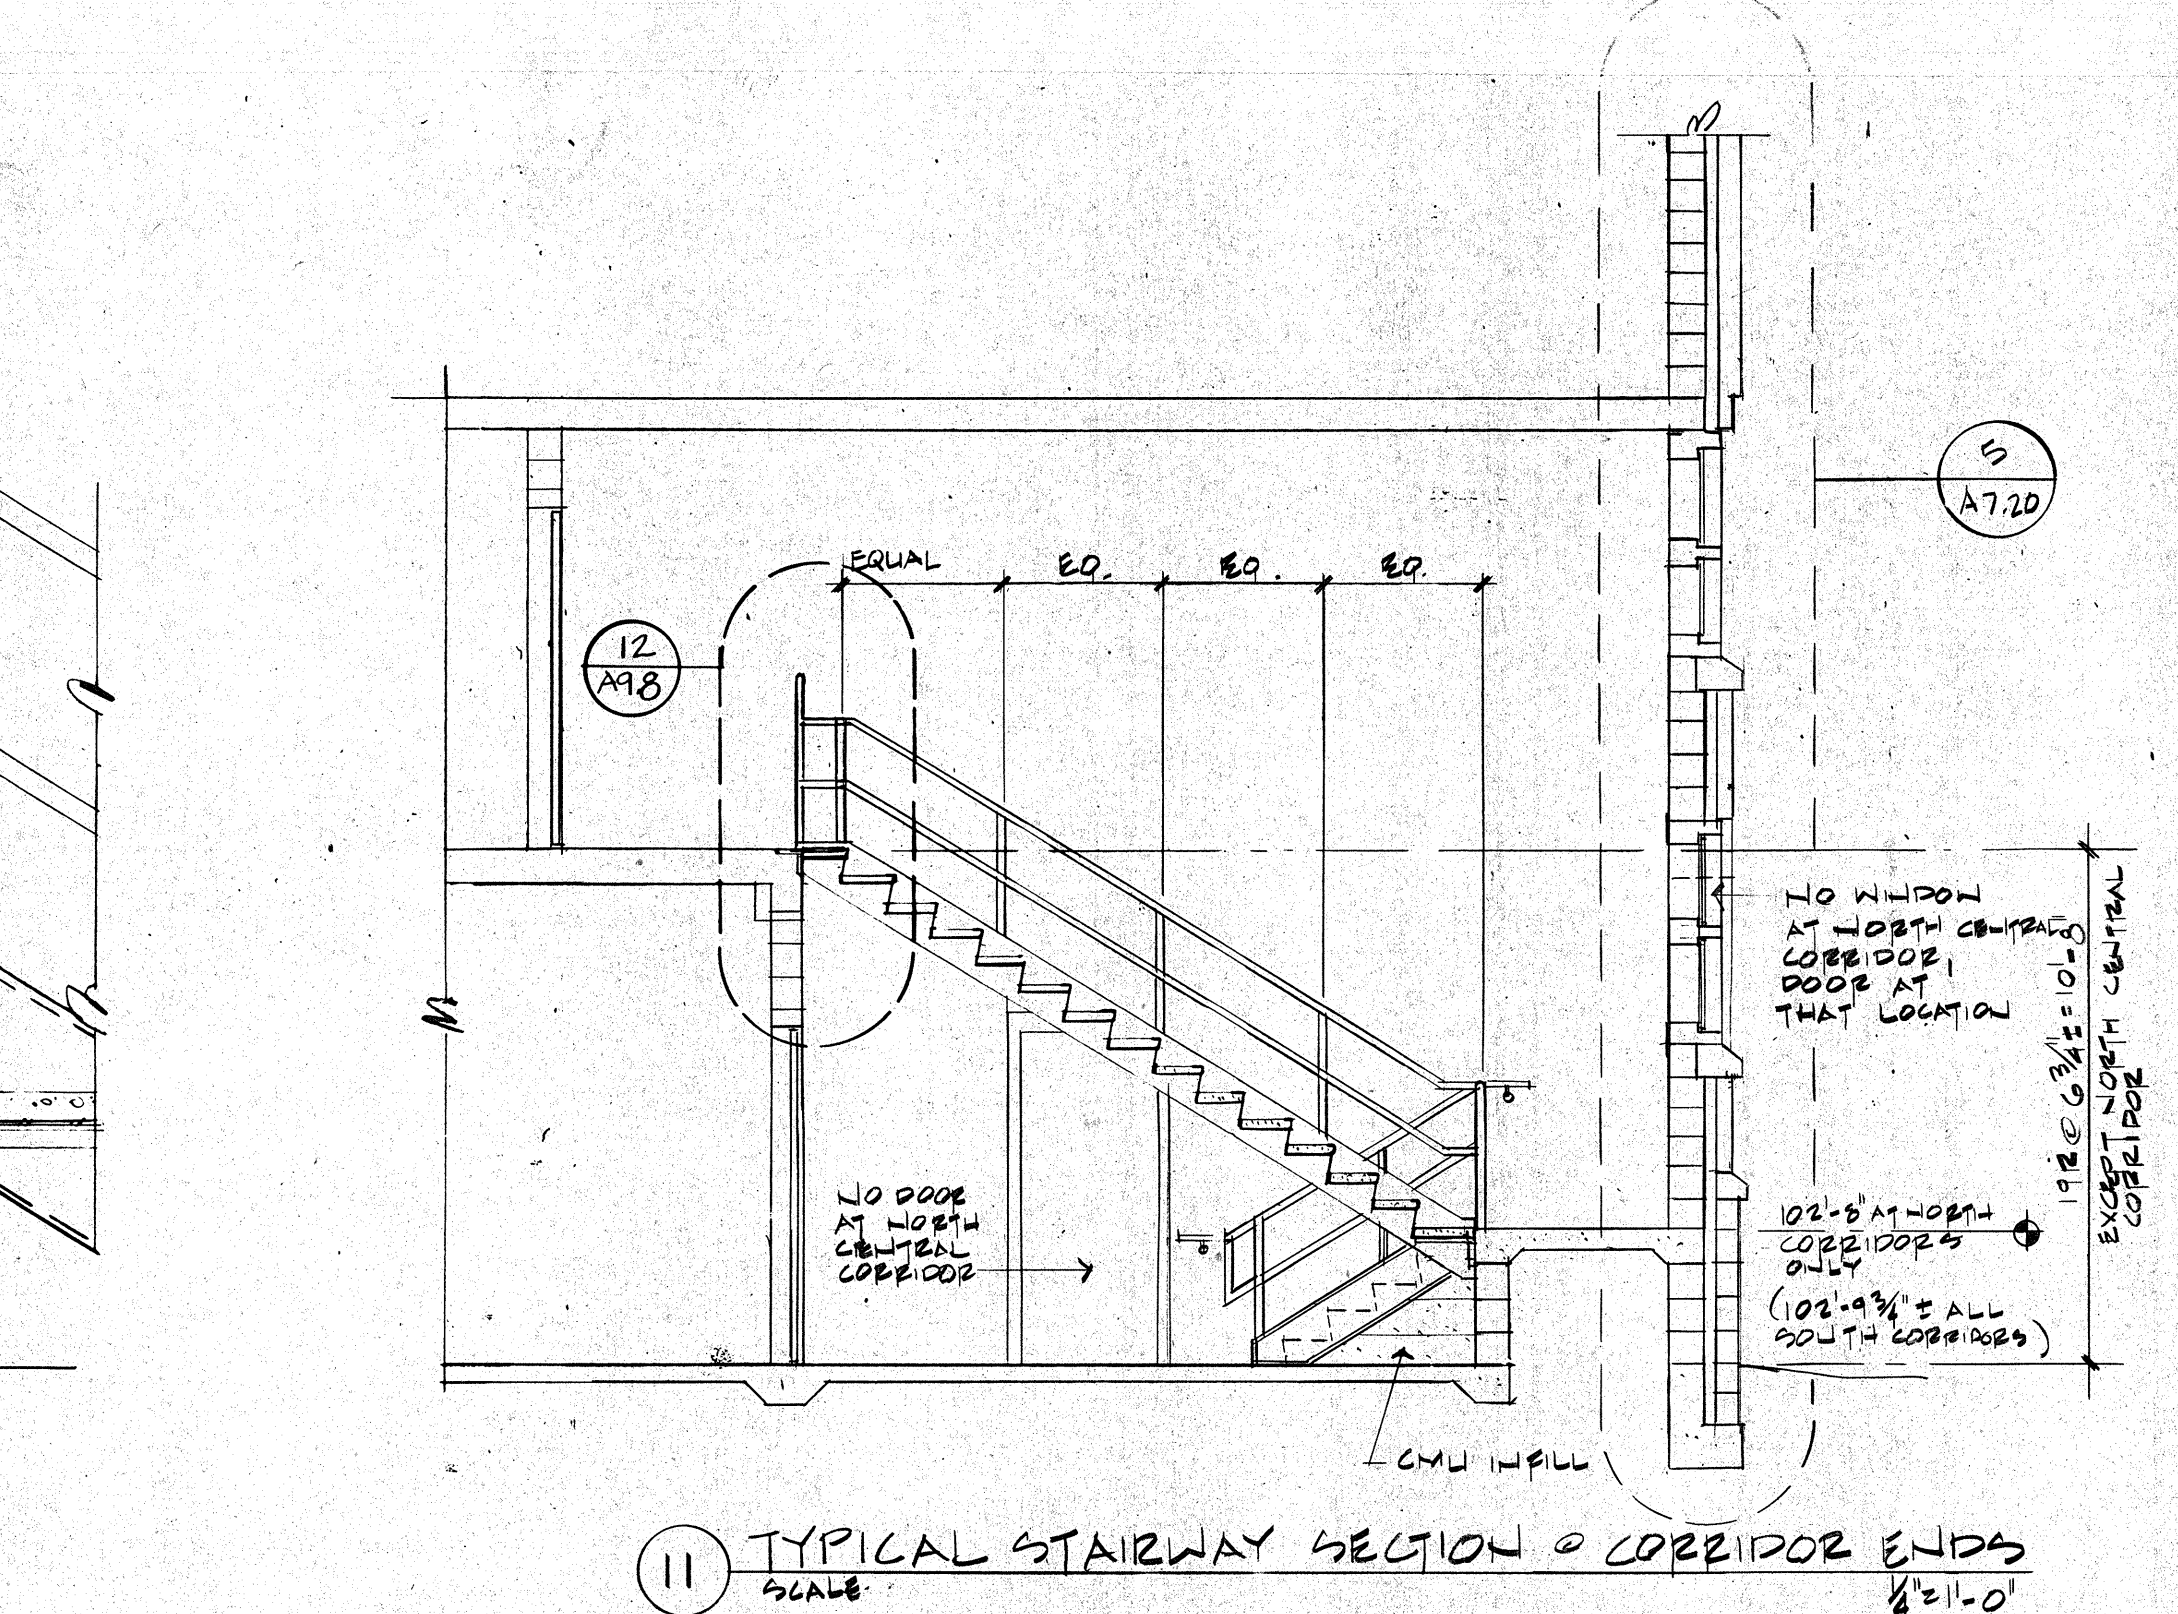
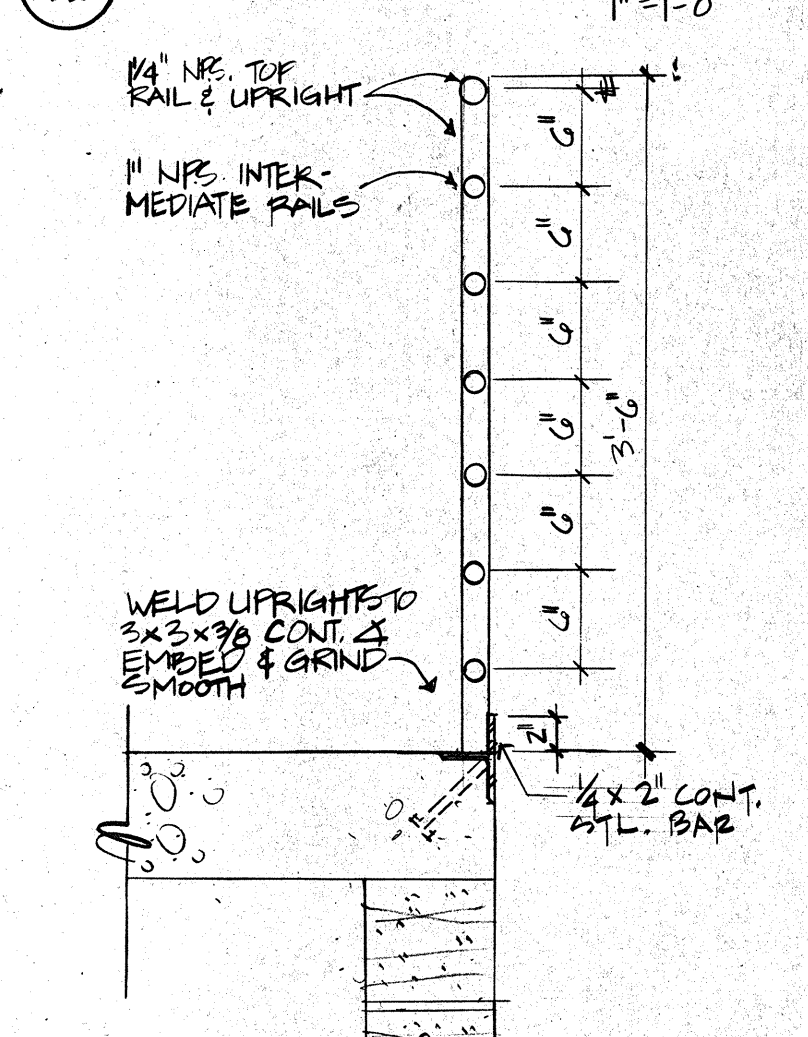


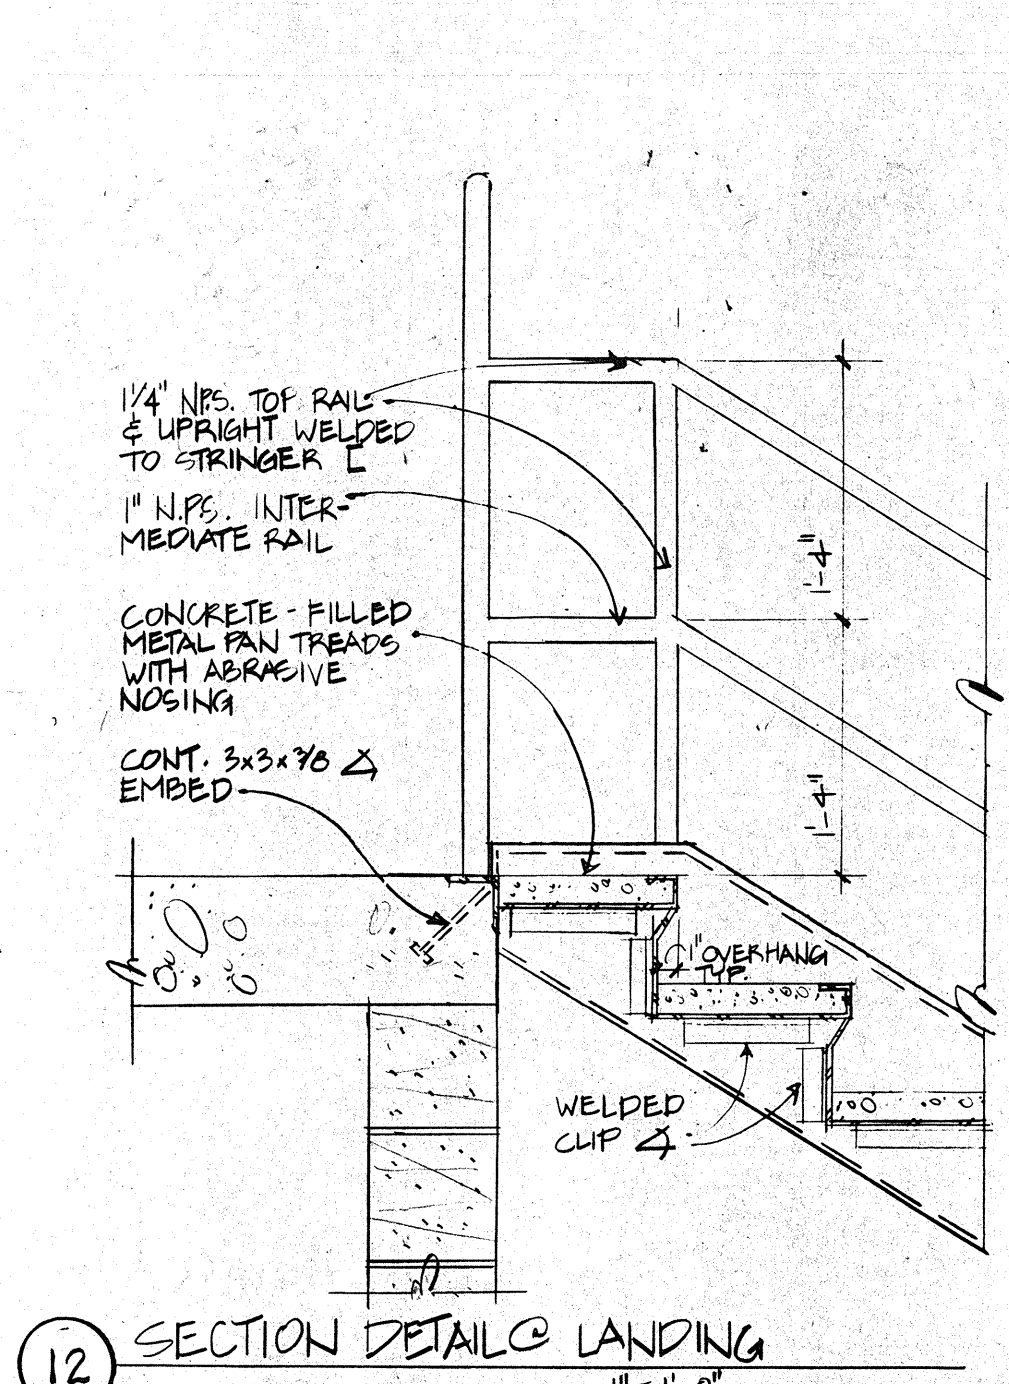

NOTES:
1. REFER TO SHEET E2.3 & CONNECT TO CIRCUIT SERVING NEAREST SLD TYPE FIXTURE.
2. REFER TO SHEETS E3.19, E3.20, E3.21 AND E3.22 FOR CONTINUATION.

ROSSER FABRAP INTERNATIONAL
Comprehensive Services for Building Design and Technology
Atlanta Savannah Tampa

Revisions
No. Date Description
1 2/17/89 ADDENDA POSTED/ISSUED FOR CONSTRUCTION

WEST • VALLEY • DETENTION • CENTER
FOR THE COUNTY OF SAN • BERNARDINO • CALIFORNIA

HARRY MANN, COUNTY ADMINISTRATION OFFICER

FLOYD TIDWELL, SHERIFF

BOARD OF SUPERVISORS
Criminal Justice Architecture, Technology, Planning, Interiors, Mechanical, Electrical, Plumbing, Security, & Civil Engineering


JUSTICE SYSTEMS INCORPORATED
Criminal Justice Operations, Programming

JOHNSON & NIELSEN
Structural Engineering


Job No. 88050.04
Date 10-11-88

A 91

FOR CONSTRUCTION

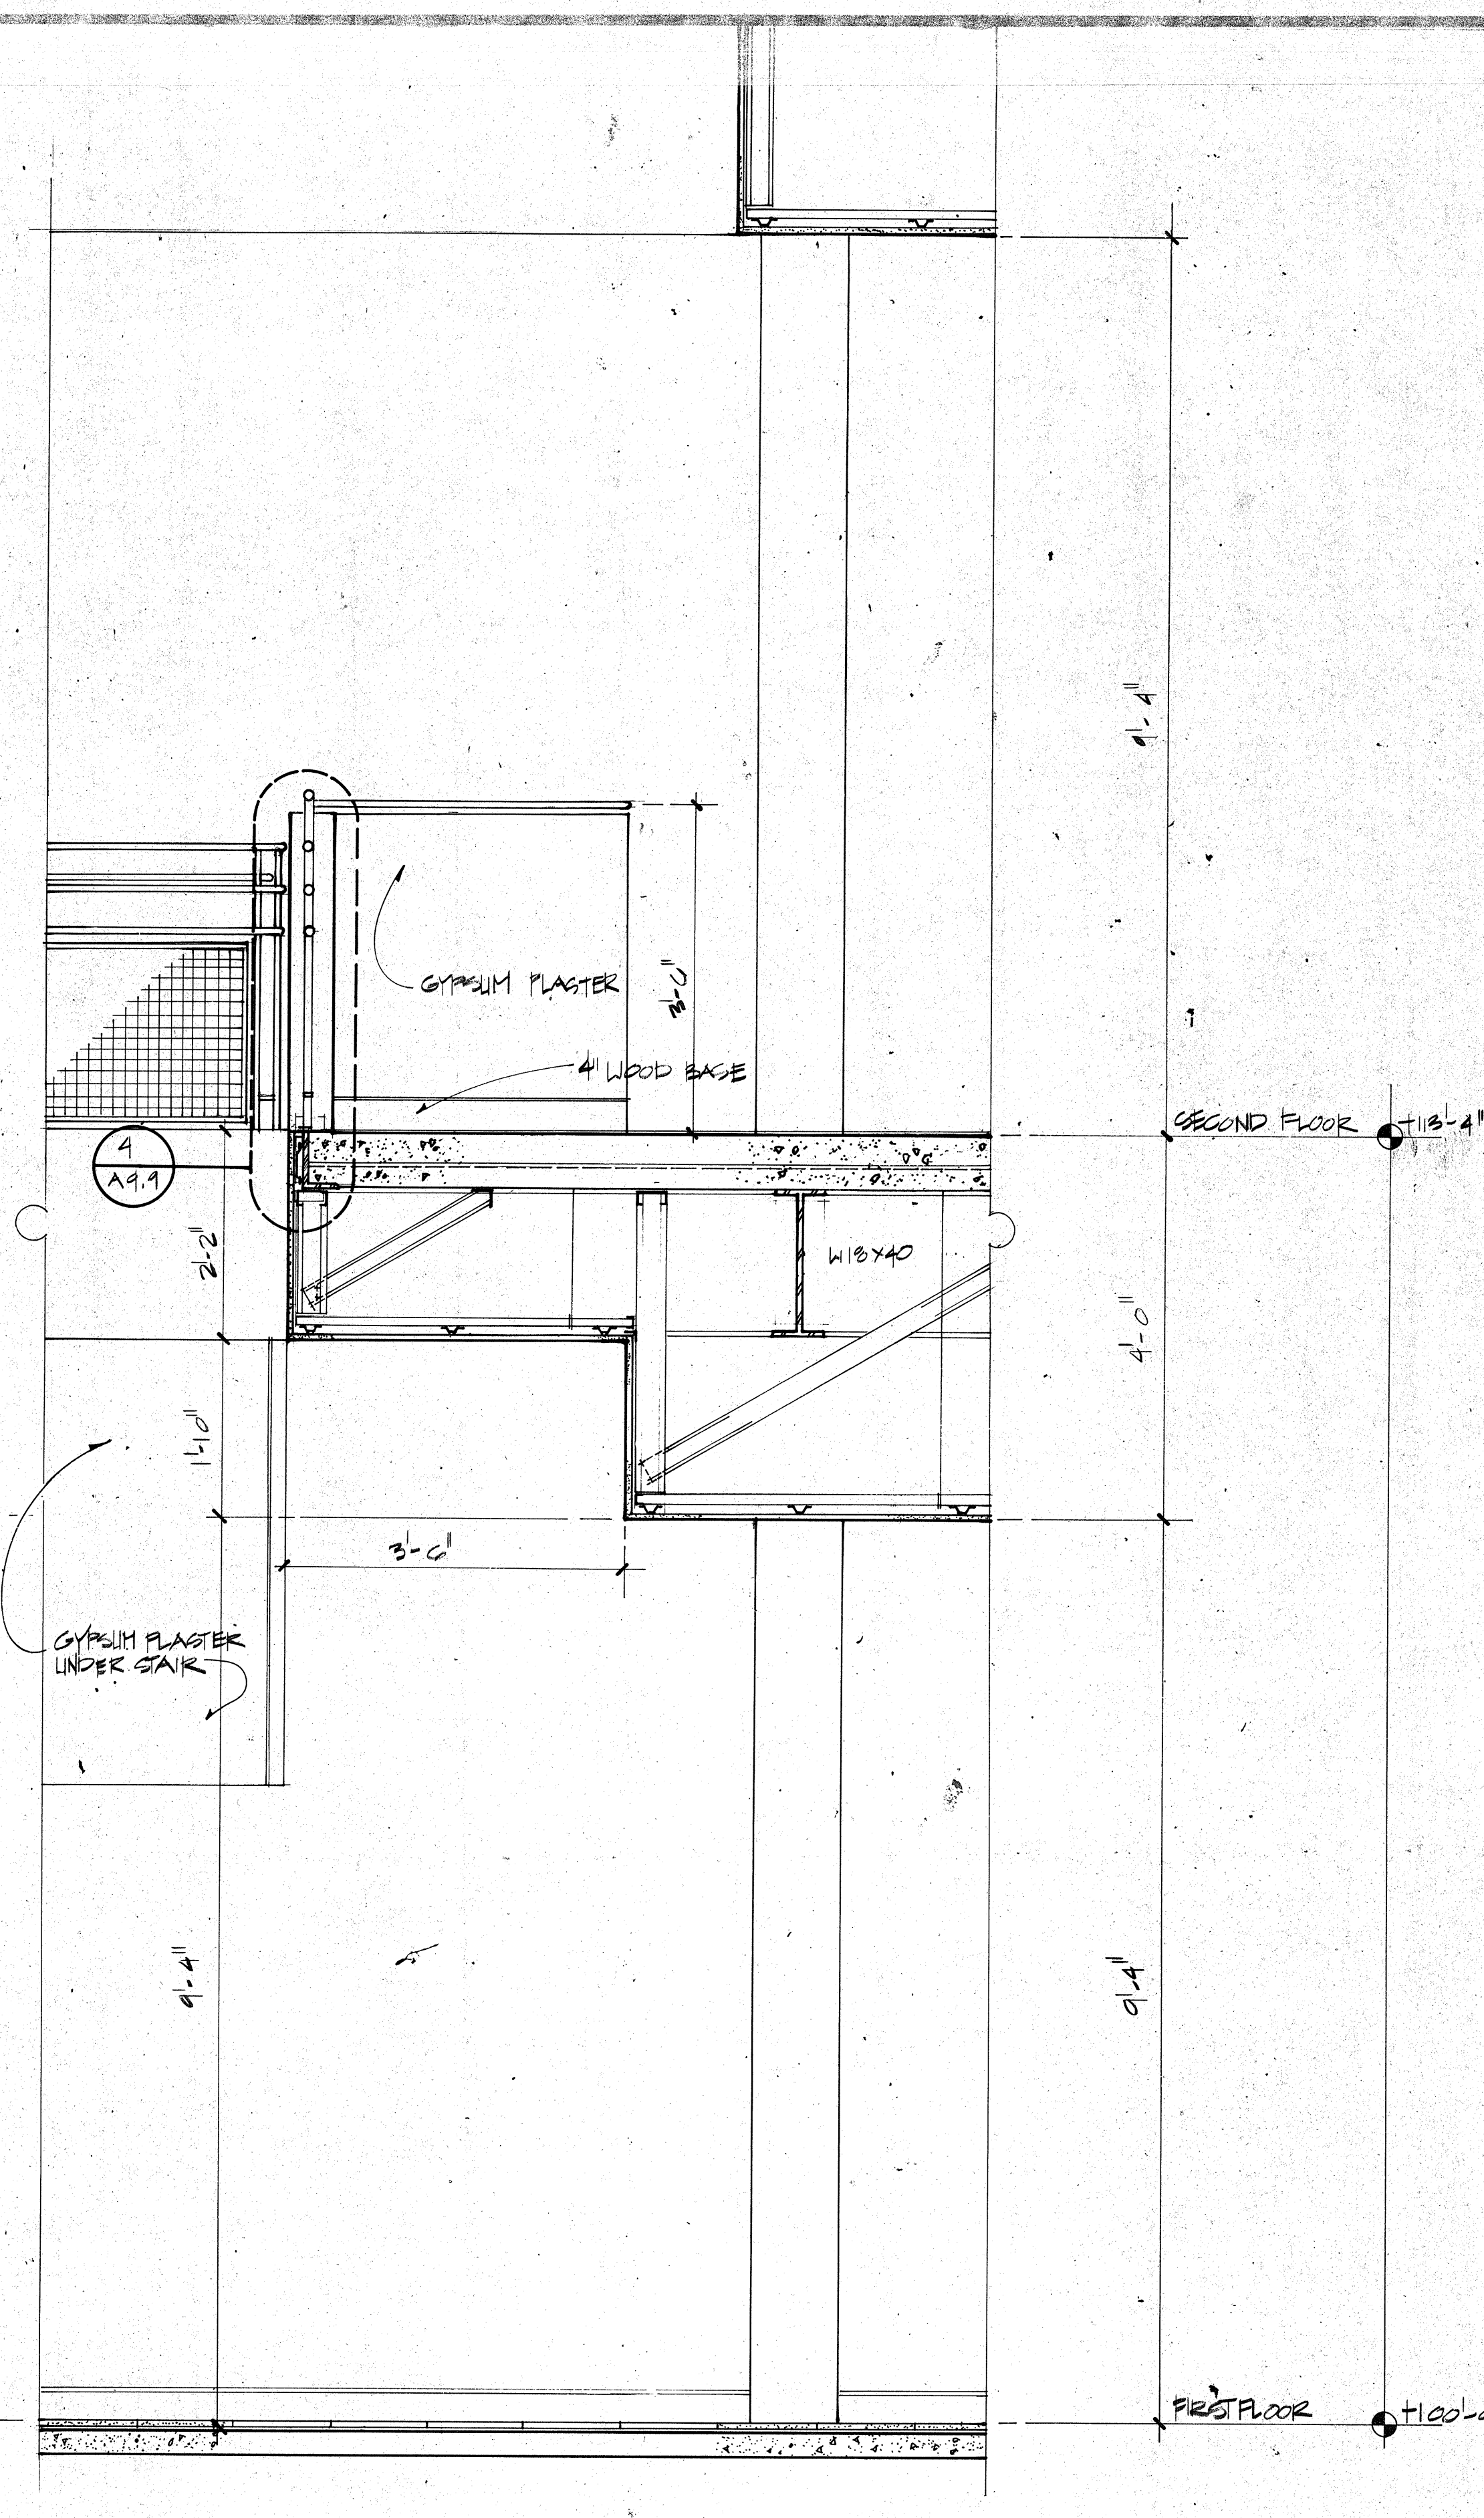

2 SECTION THRU BALCONY AND GUARDRAIL

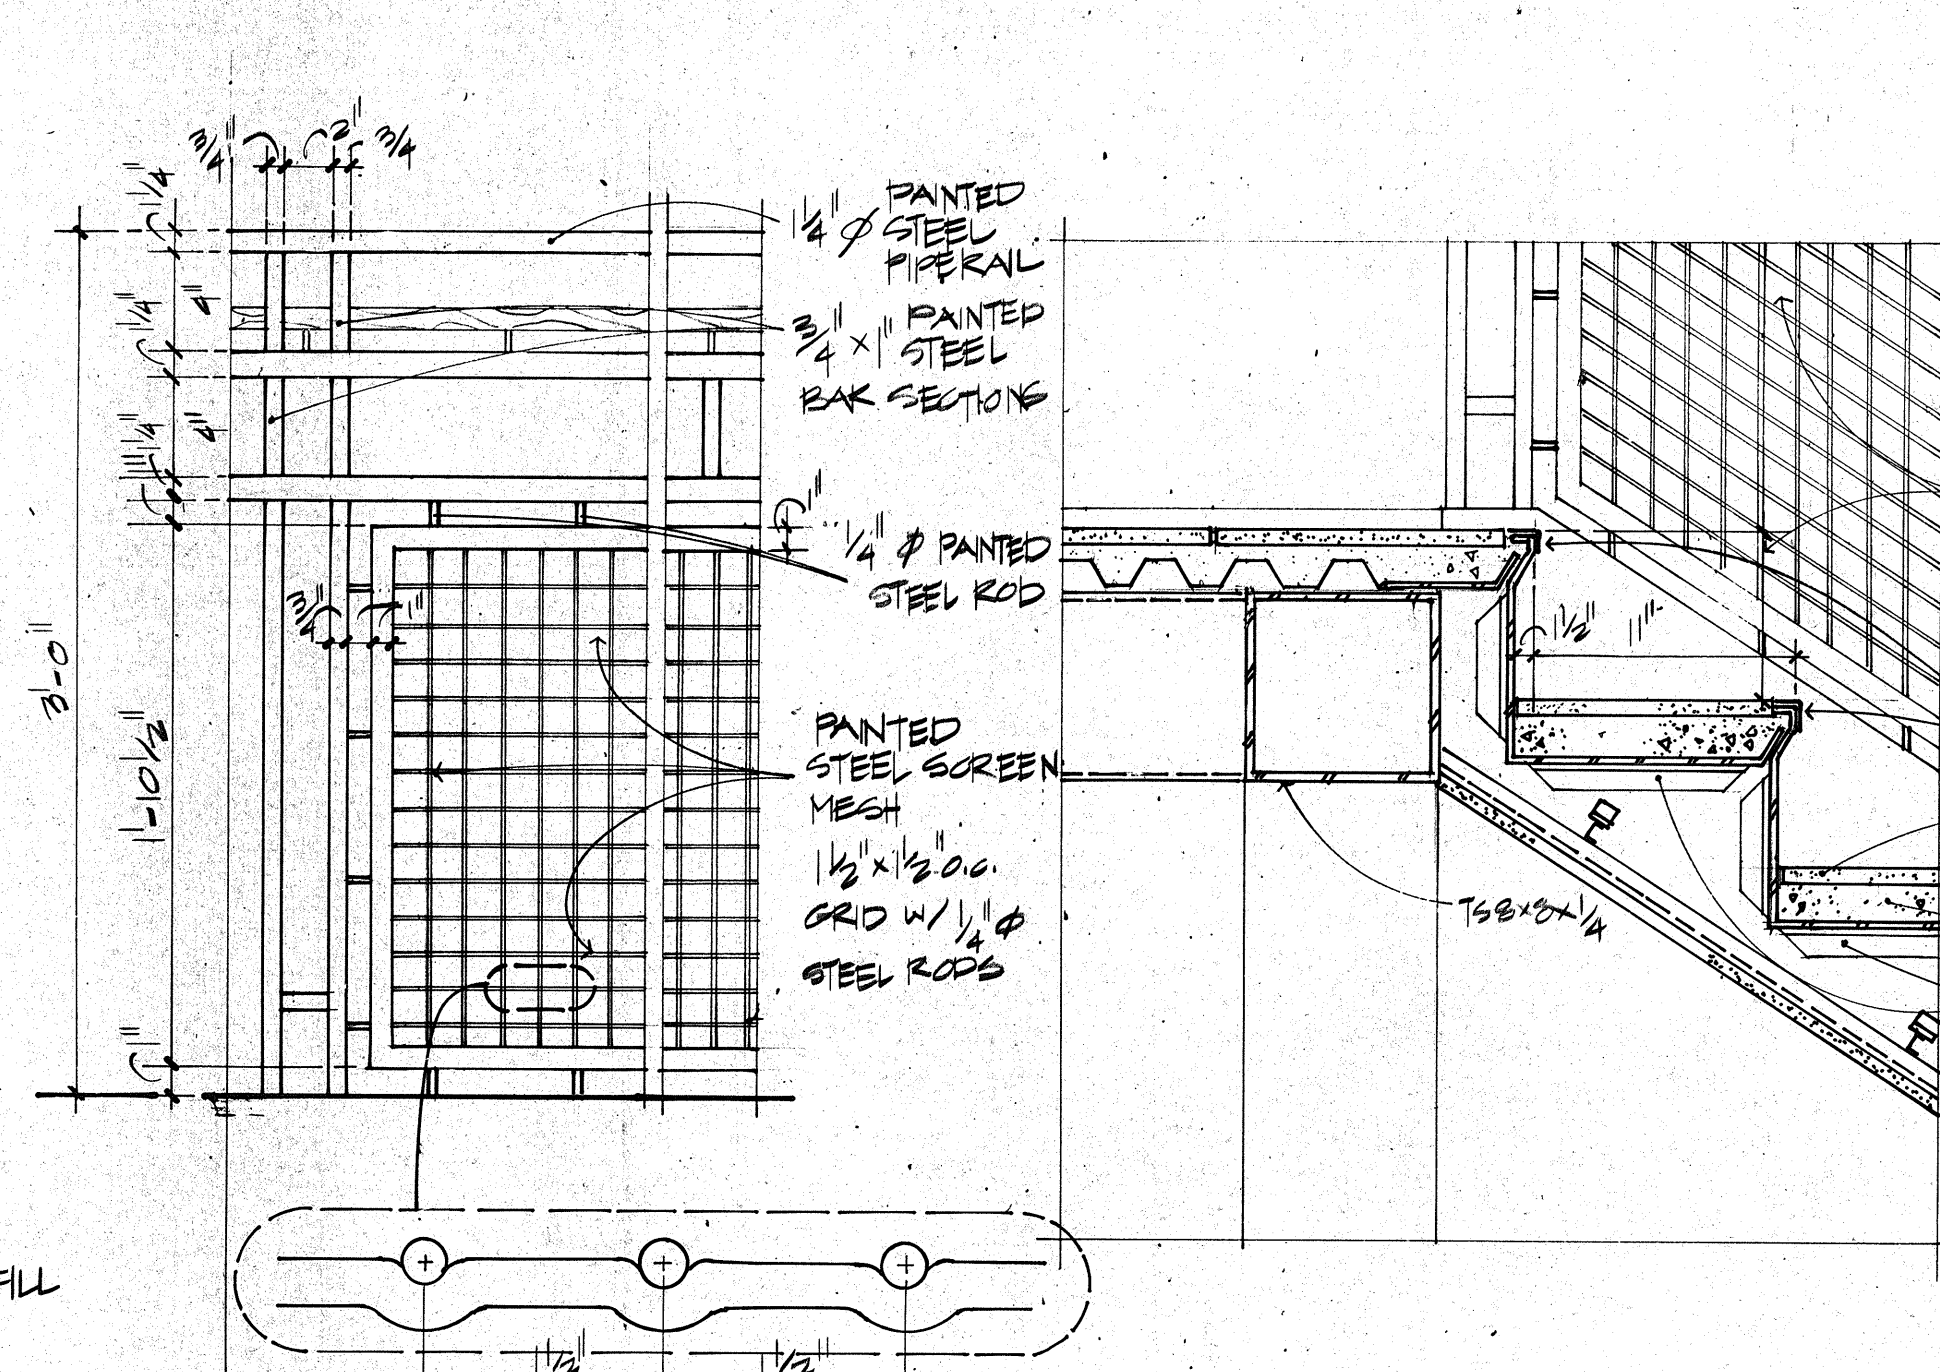

7 DETAIL @ STAIR TREAD