

1. _____

2. _____

JUSTICE SYSTEMS INCORPORATED
(Criminal Justice Operations, Programming)

JOHNSON & NIELSEN

Structural Engineering

FOR THE COUNTY OF SAN BERNARDINO, CALIFORNIA


DEPARTMENT OF COUNTY ADMINISTRATION OFFICE

S. COUNTY ADMINISTRATION

FLOYD TIDWELL, SHERIFF

BOARD OF SUPERVISORS
Julien Favre, Chairman, First District
Don Attkisson, Second District


Barbours (near Klondike) 1910-1911
 3 or 4. Yellow. North Dakota
 Northern Hemisphere, 5000-6000

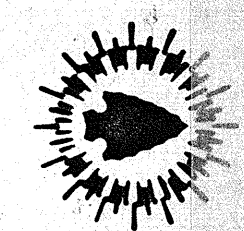

11-15-80

52

USED FOR CONSTRUCTION

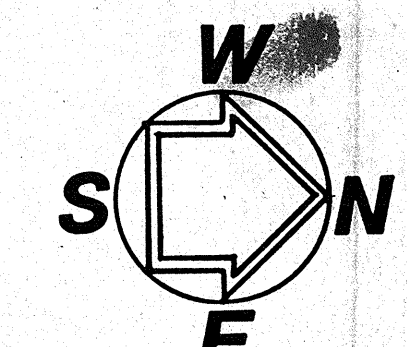


SCALE: 1"=40'-0"

Construction Joints - Weakened Plane Joints

- 1) Prior to Construction the Contractor shall provide a layout of proposed locations of Construction Joints and weakened Plane Joints (W.P.J.).
- 2) Construction Joints shall be at a maximum of 25'-0" o.c., with the combined area between C.J. & W.P.J. not to exceed 700 square feet."

NOTE:
TYPICAL SEGMENT NUMBER SEE SHEET S3.22
SEE 1/8" = 1' 0" CORRIDOR FOUNDATION PLAN SHEET S3.27
EXP. 1/8" = EXPANSION JT.

DISREGARD ALL DIMENSIONS
ON STRUCTURAL DRAWINGS.
REFER TO ARCHITECTURAL
DRAWINGS FOR DIMENSIONIN

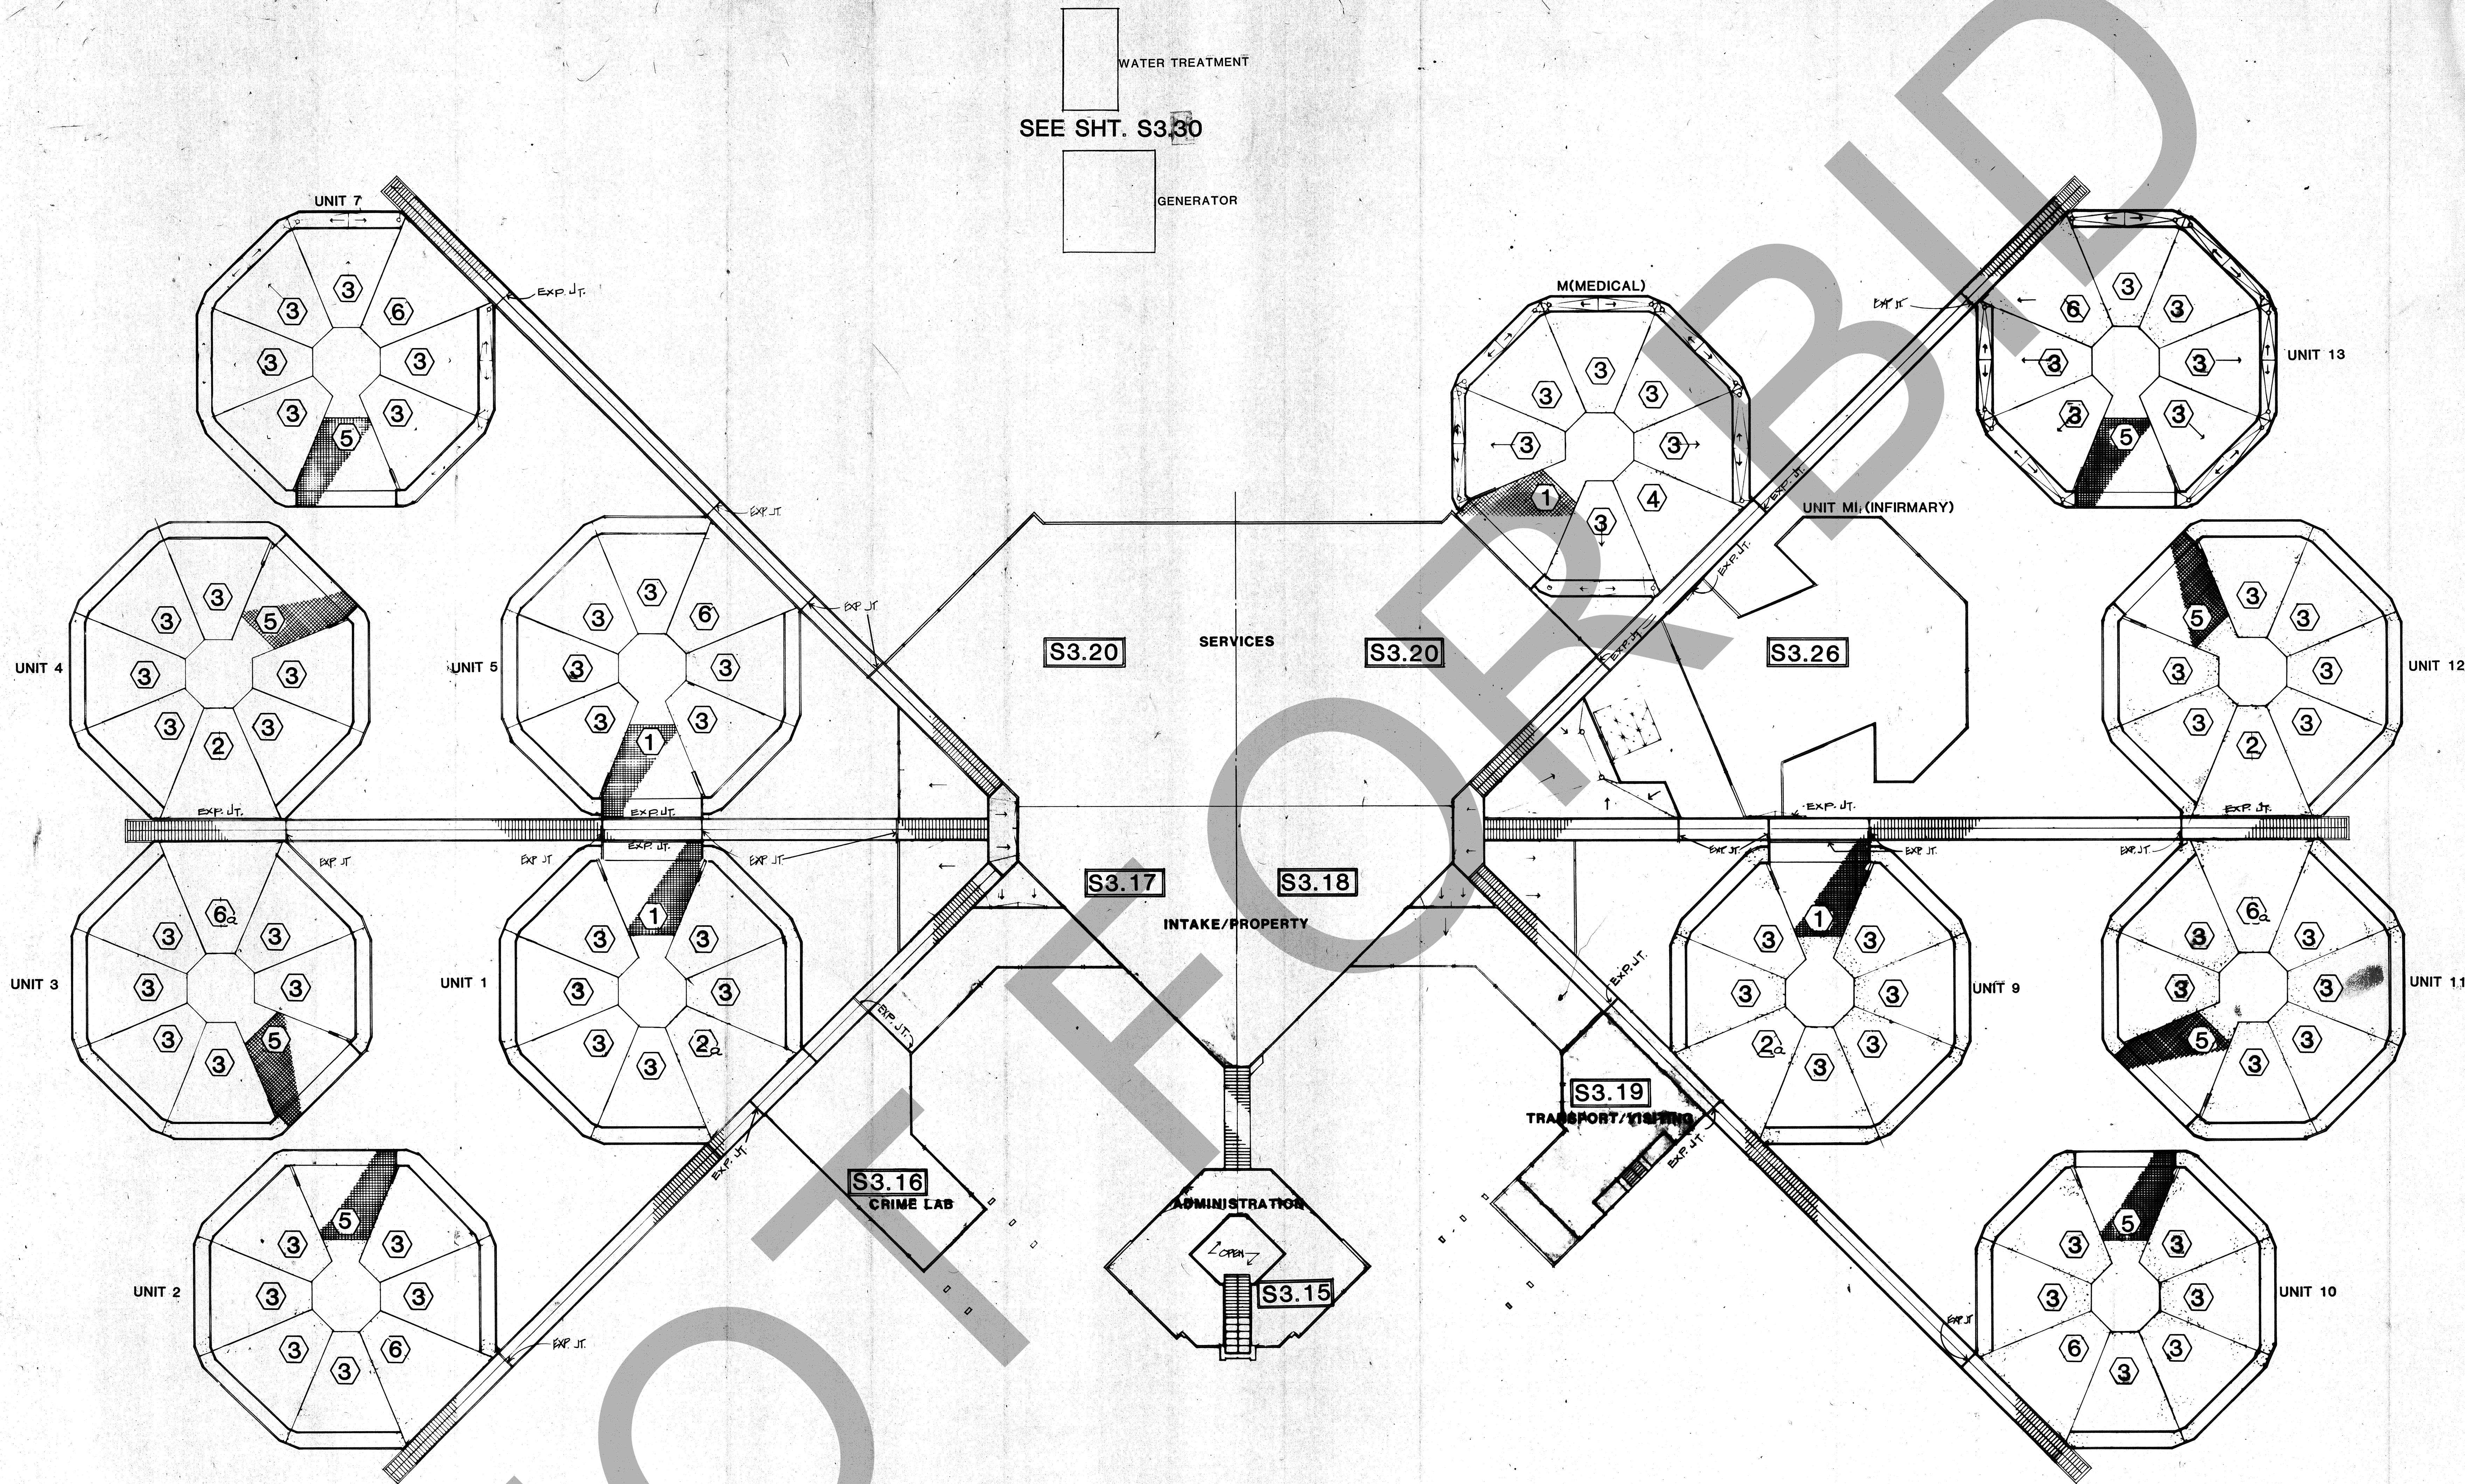

ROOF LEVEL FRAMING KEY PLAN

SCALE: 1"=40'-0"

NOTE:

TYPICAL SEGMENT NUMBER SEE SHEET S3.24

EXP. JT. - EXPANSION JOINT
SEE 1/8"=1'-0" CORRIDOR ROOF FRAMING PLANS SHEET S3.27

DISREGARD ALL DIMENSIONS
ON STRUCTURAL DRAWINGS.
REFER TO ARCHITECTURAL
DRAWINGS FOR DIMENSIONING.

RFI ROSSER FABRAP INTERNATIONAL

ROSSER FABRAP INTERNATIONAL, INC.
Design and Technology
Atlanta Savannah Tampa

Revisions	No.	Date	Description
1	02-21-89	ADDENDUM POSTED 12/89	FOR CONSTRUCTION

ROSSER FABRAP INTERNATIONAL
Criminal Justice Architecture, Technology, Planning, Interiors,
Mechanical, Electrical, Plumbing, Security, & Civil Engineering

JUSTICE SYSTEMS INCORPORATED
Criminal Justice Operations, Programming
JOHNSON & NIELSEN
Structural Engineering

WEST VALLEY DETENTION CENTER
FOR THE COUNTY OF SAN BERNARDINO, CALIFORNIA

HARRY MAIS, COUNTY ADMINISTRATION OFFICER
FLOYD TIDWELL, SHERIFF
BOARD OF SUPERVISORS
JAMES MAIS, Sheriff's Office
LARRY MAIS, Sheriff's Office
Robert H. Harnisch, City Director



ROOF LEVEL
FRAMING KEY PLAN

Job No. 88082-04
Date
S2.3