



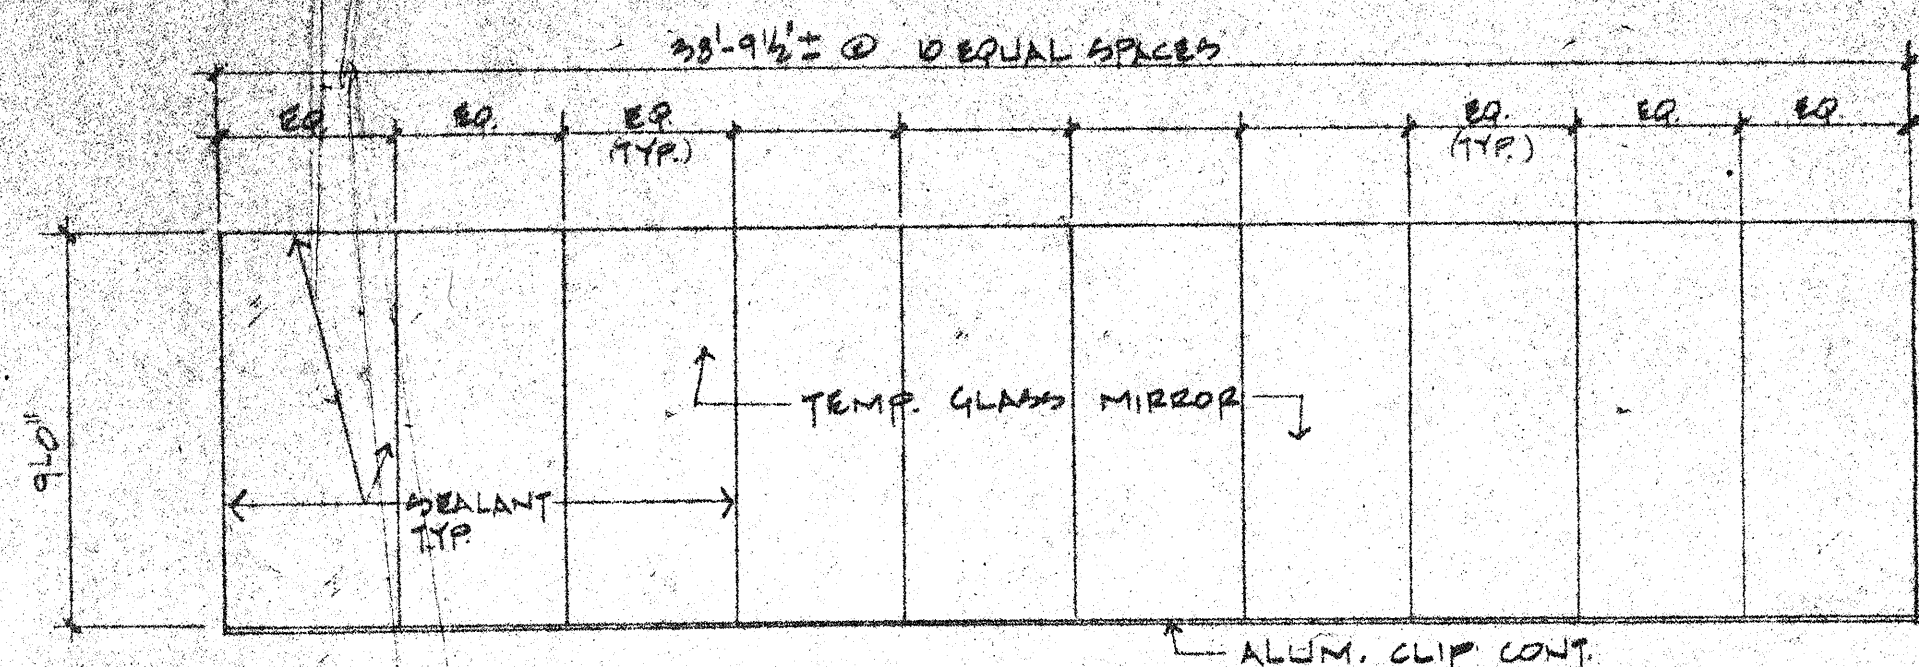

2 ELEVATION AT TRAINING RM. # 1013
SCALE: 1/4\"/>

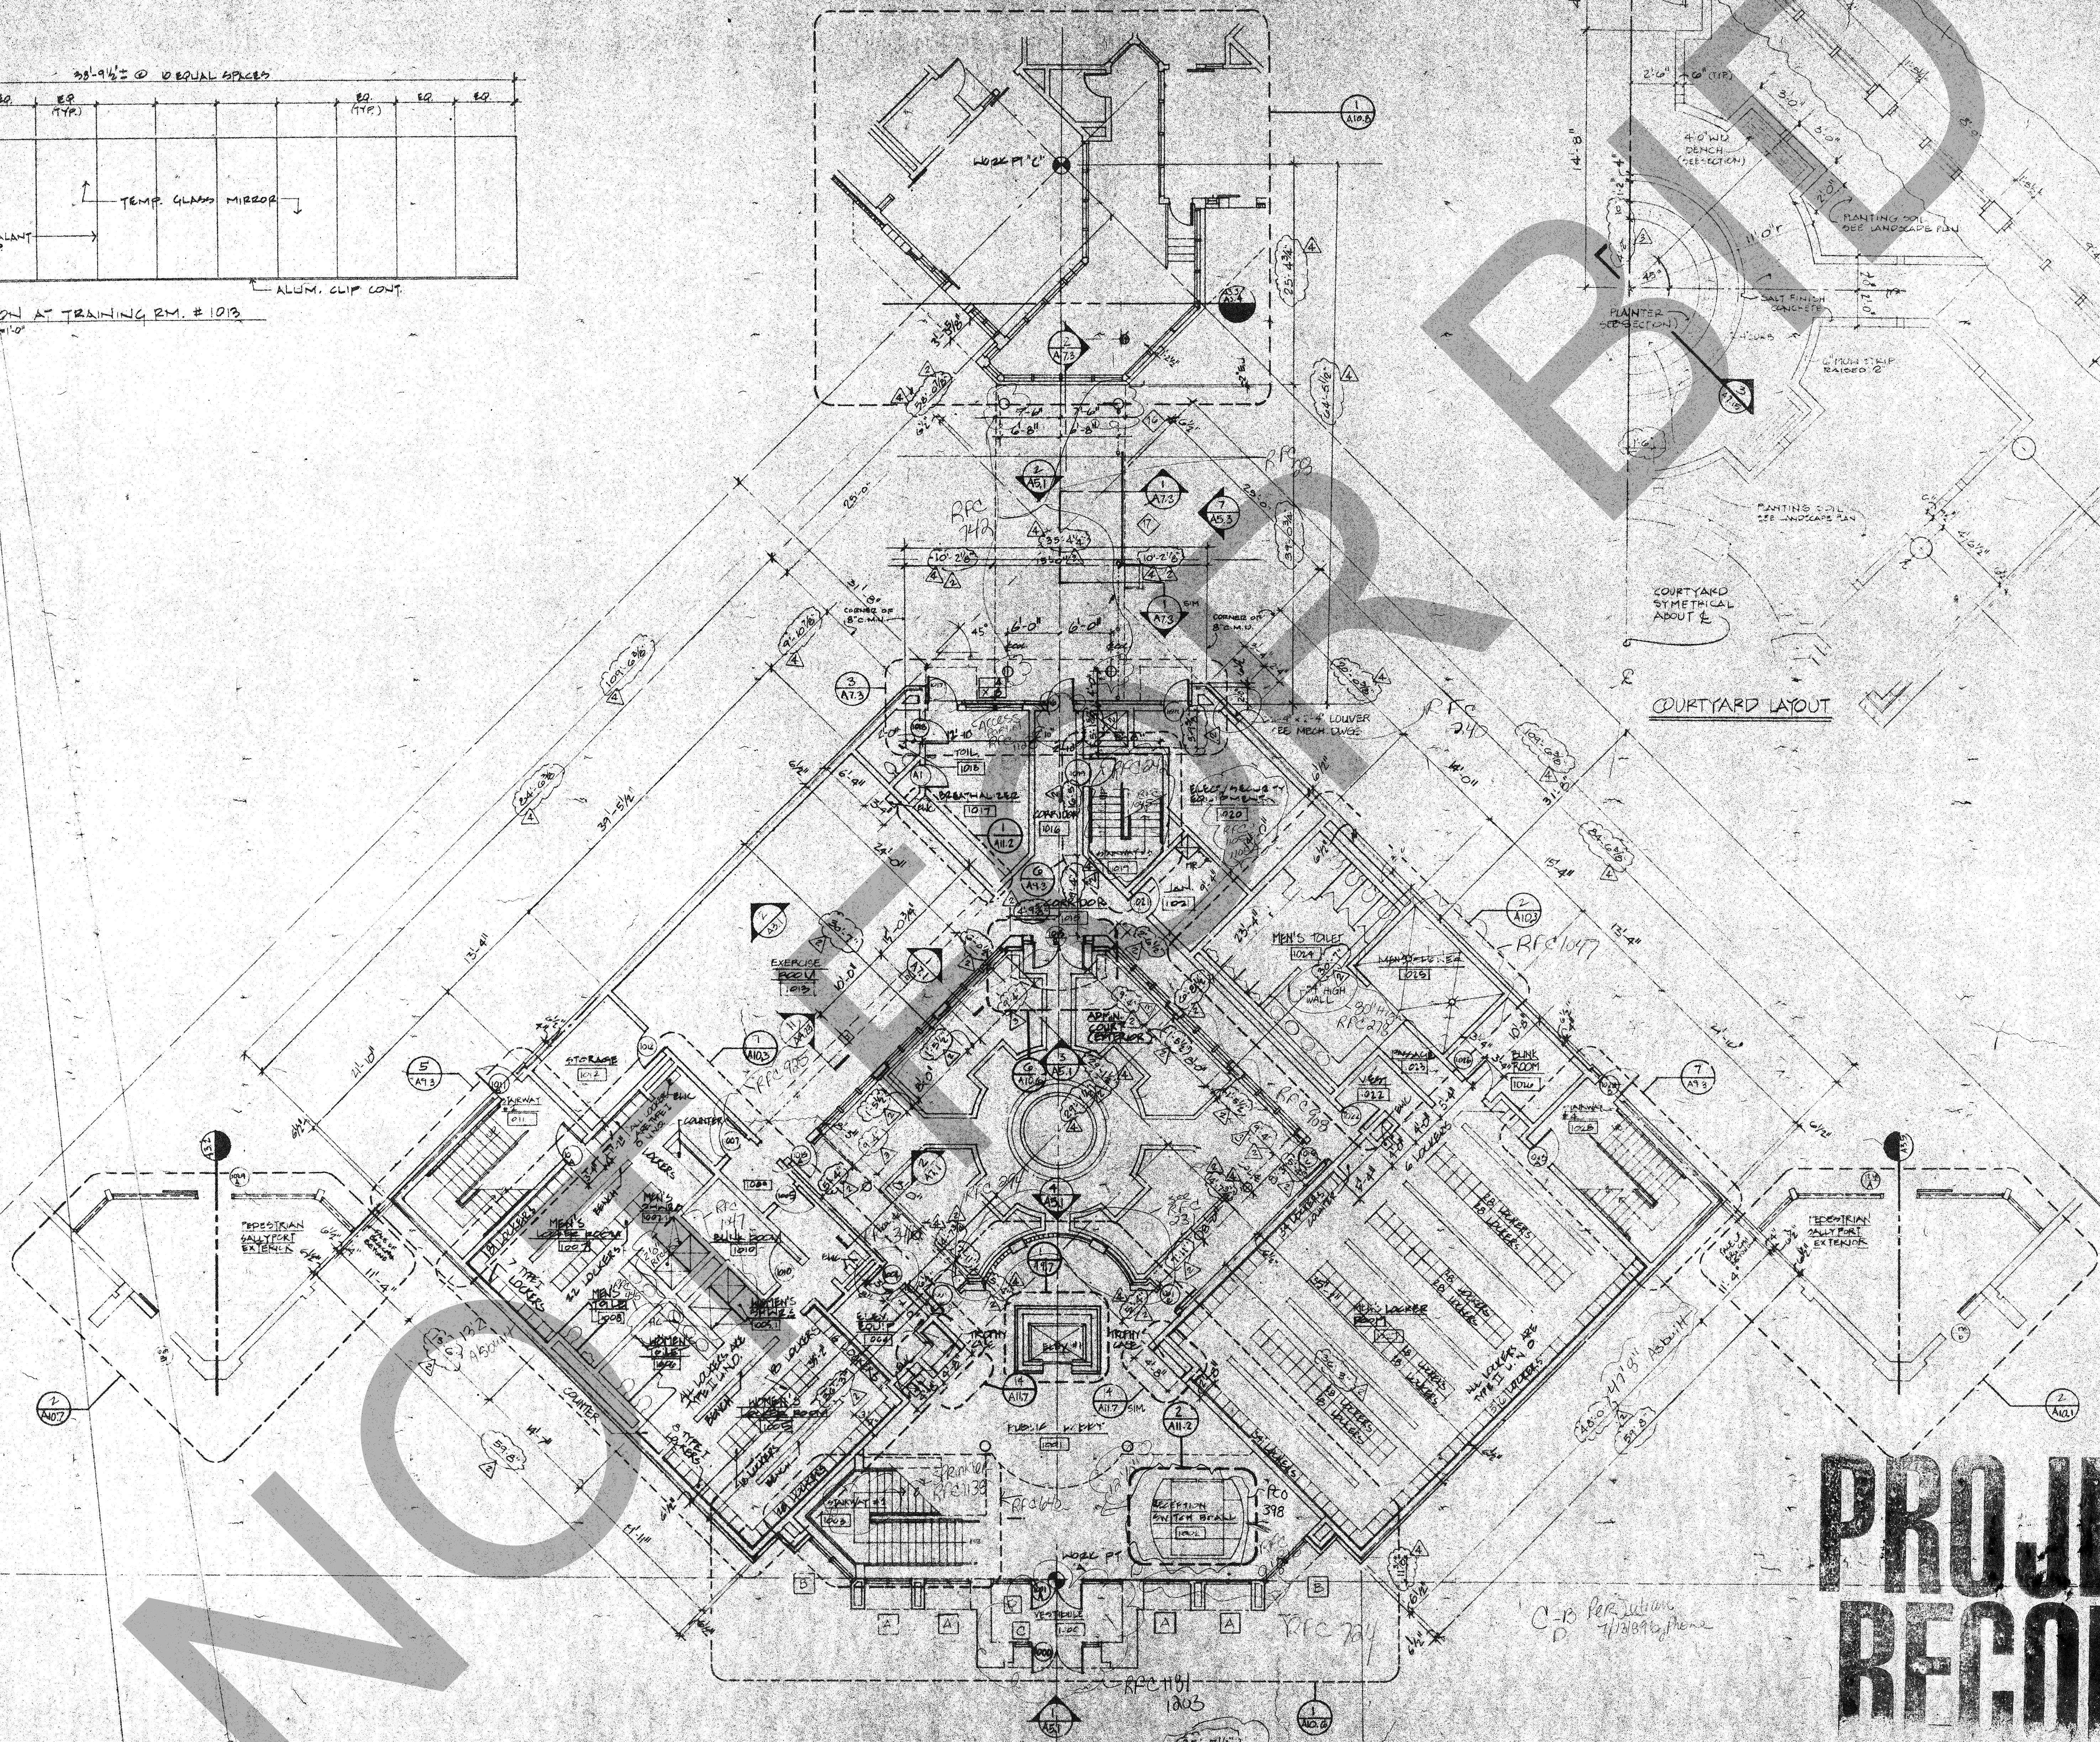

ADMINISTRATION-LEVEL 1 FLOOR PLAN
SCALE: 1/8\"/>

**PROJECT
RECORD**

WEST - VALLEY - DETENTION - CENTER
FOR THE COUNTY OF SAN BERNARDINO, CALIFORNIA

ROSSER FABRAP INTERNATIONAL
INTERNATIONAL

Revisions
No. Date Description
1 2/17/88 ADDITION POSTED INSIDE FOR G

ROSSER FABRAP INTERNATIONAL
Criminal Justice Architecture, Technology Planning, Interiors,
Mechanical, Electrical, Planning, Security & Civil Engineering

HARRY MAYS, COUNTY ADMINISTRATION OFFICER
FLOYD TOWELL, SHERIFF
BOARD OF SUPERVISORS

DAVID A. CLARK
1/14/01/87/2

ADMINISTRATION -
LEVEL 1-FLOOR PLAN

7 13
4 5 10 12
3 1 9 11