

# LOCATION MAP

## Tract 18805, in the Lytle Creek Area

### IN THE COUNTY OF SAN BERNARDINO, STATE OF CALIFORNIA


## TRACT MAP NO. 18805

BEING A SUBDIVISION OF LOT 14 OF TRACT No. 15900 IN THE COUNTY OF SAN BERNARDINO, STATE OF CALIFORNIA,  
PER MAP RECORDED IN BOOK 308 OF MAPS PAGES 60 THROUGH 81, INCLUSIVE, RECORDS OF SAID COUNTY.

VSL ENGINEERING

JUNE, 2016

### INDEX AND BOUNDARY CONTROL SHEET

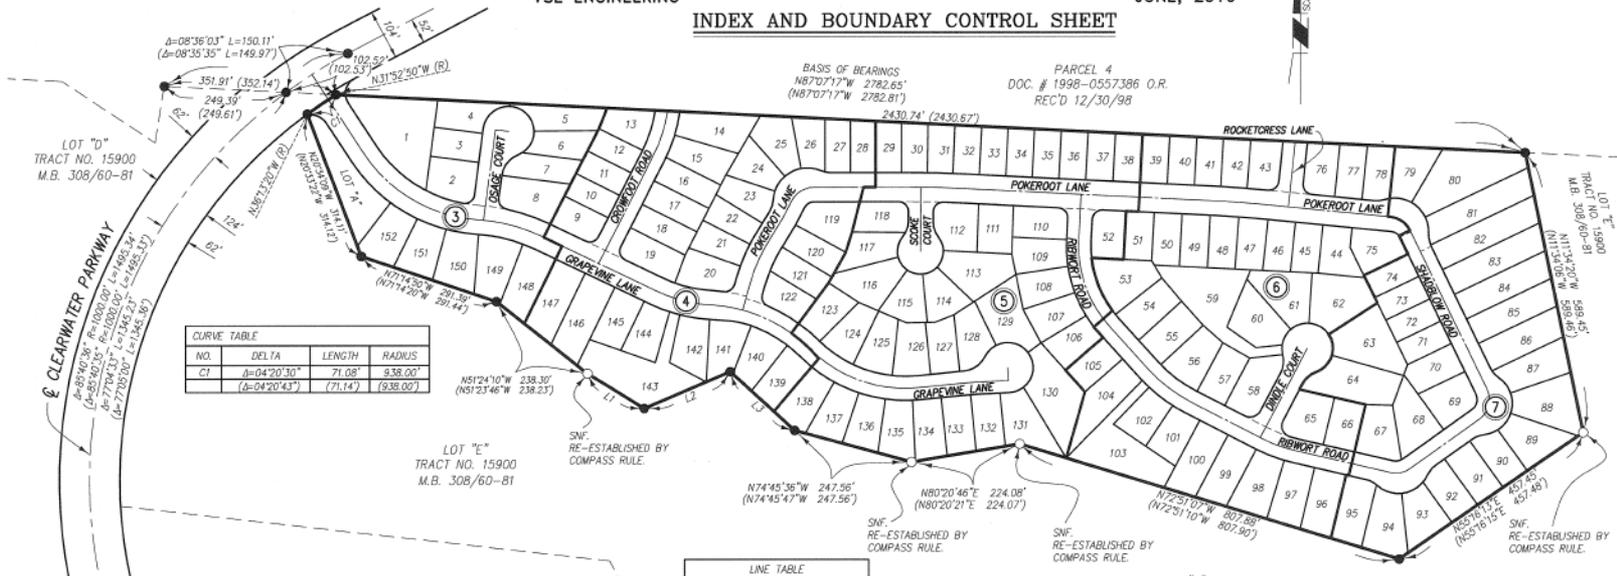

CURVE TABLE		
NO.	DELTA	RADIUS
C1	$\Delta=04^{\circ}20'30''$	9.38.00'
	$\Delta=04^{\circ}20'43''$	(9.38.00')

LINE TABLE	
