

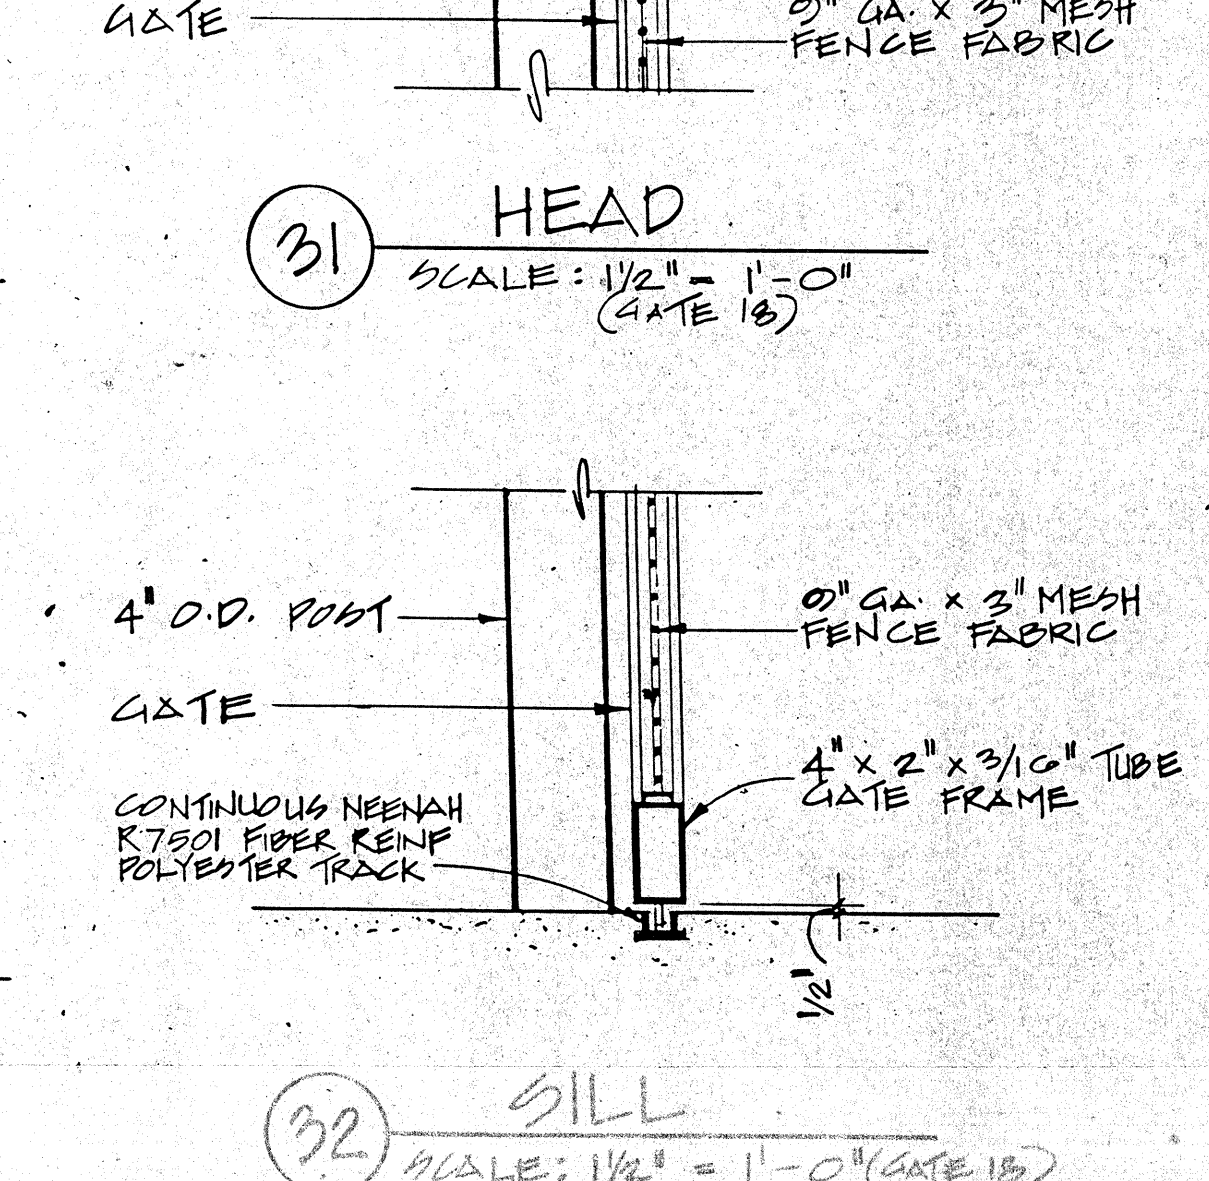
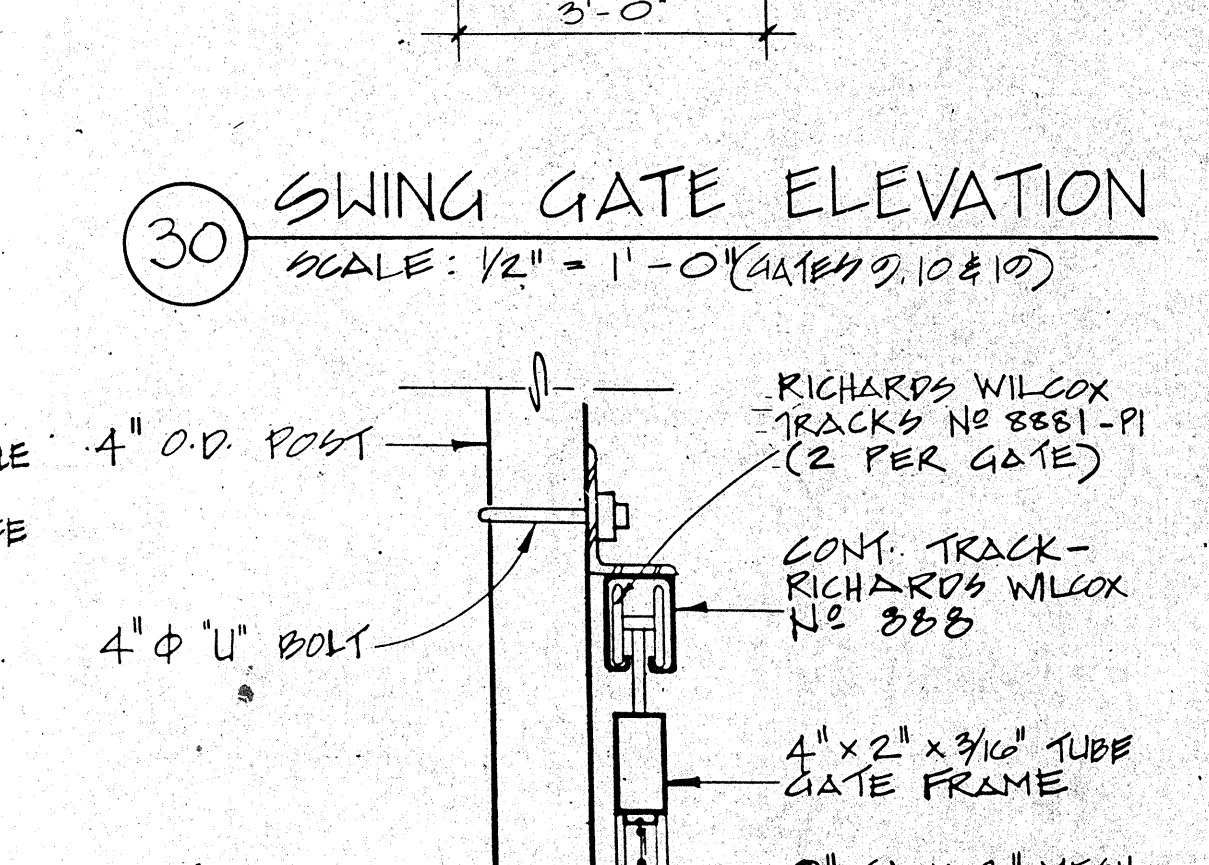
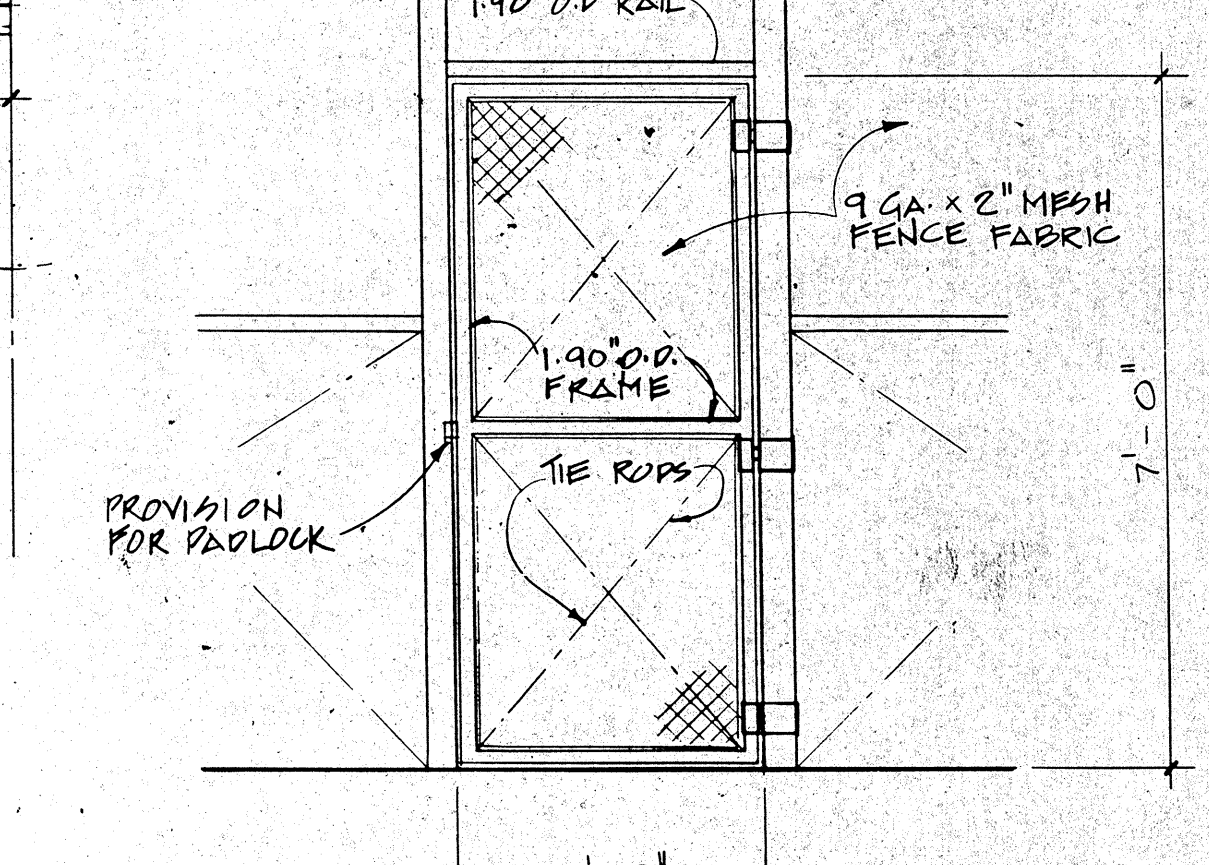
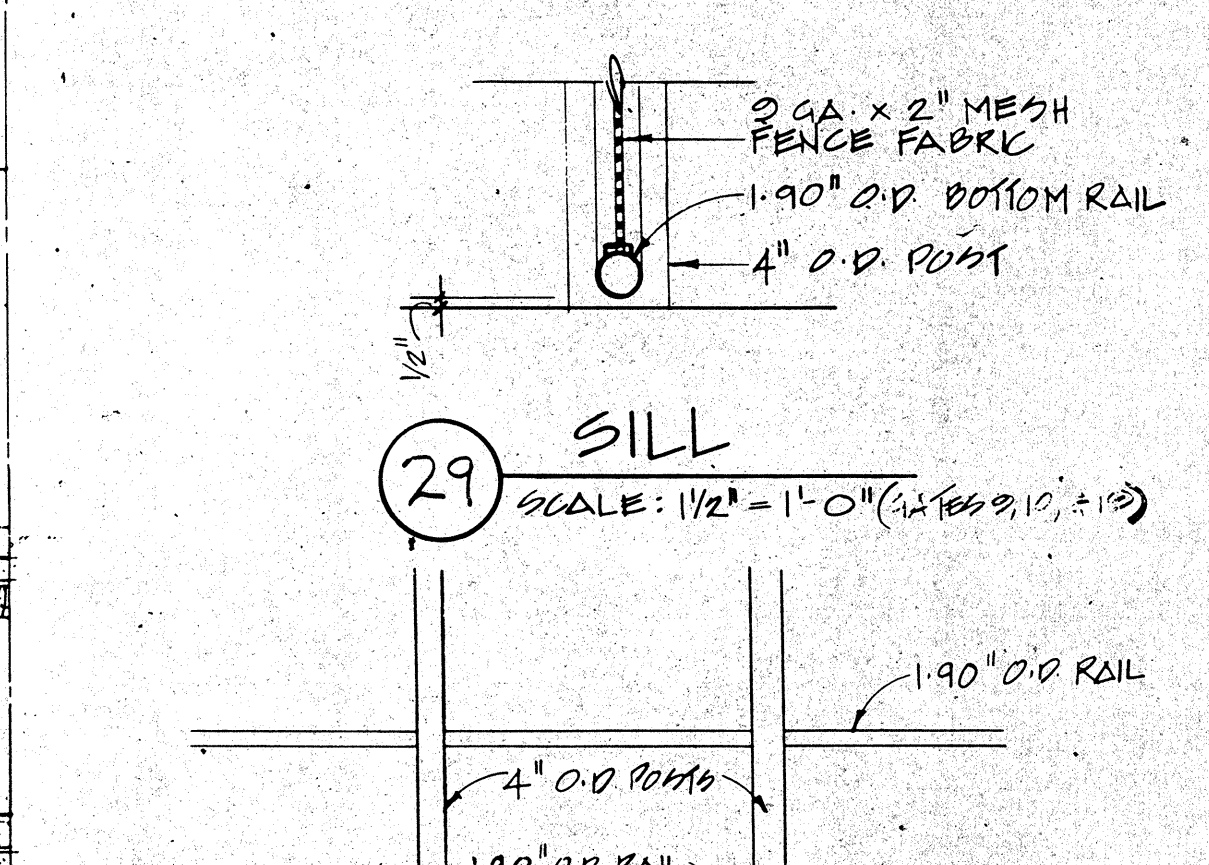
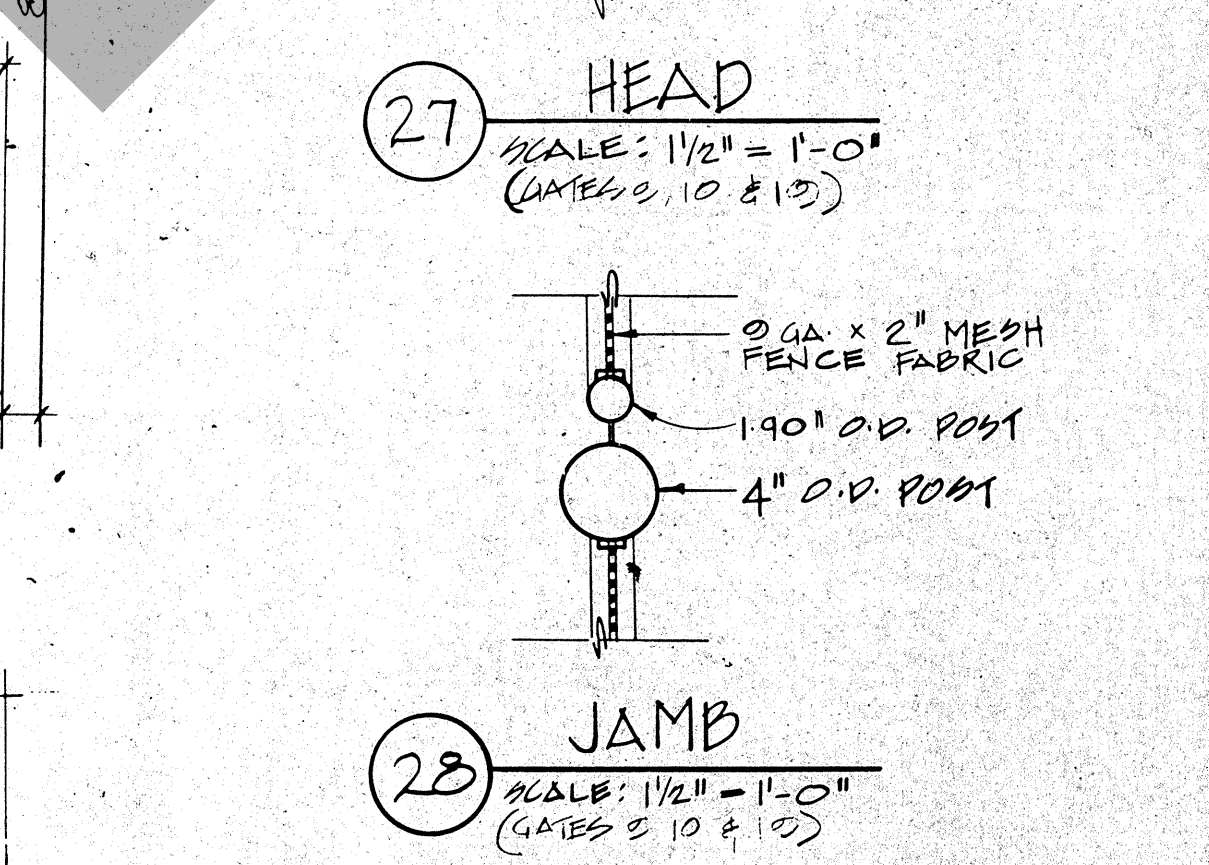
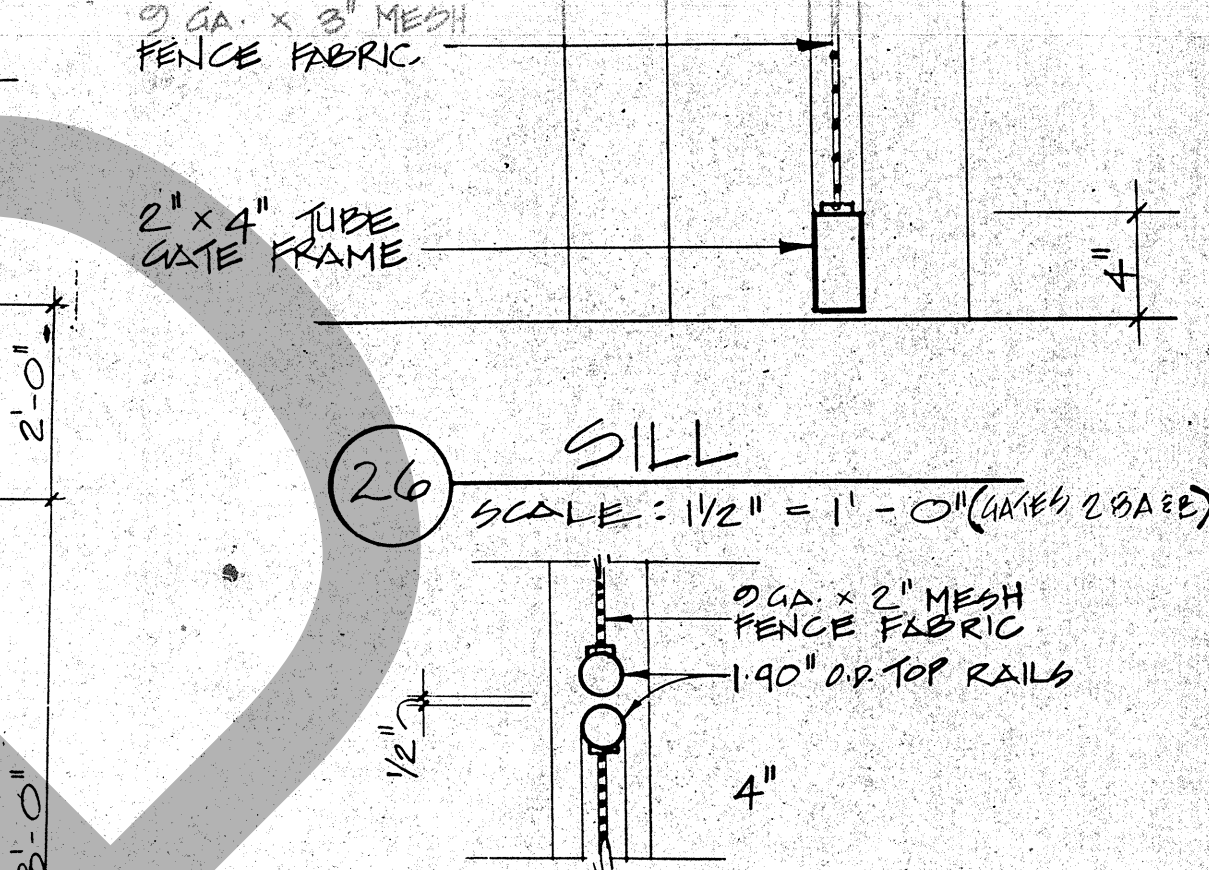
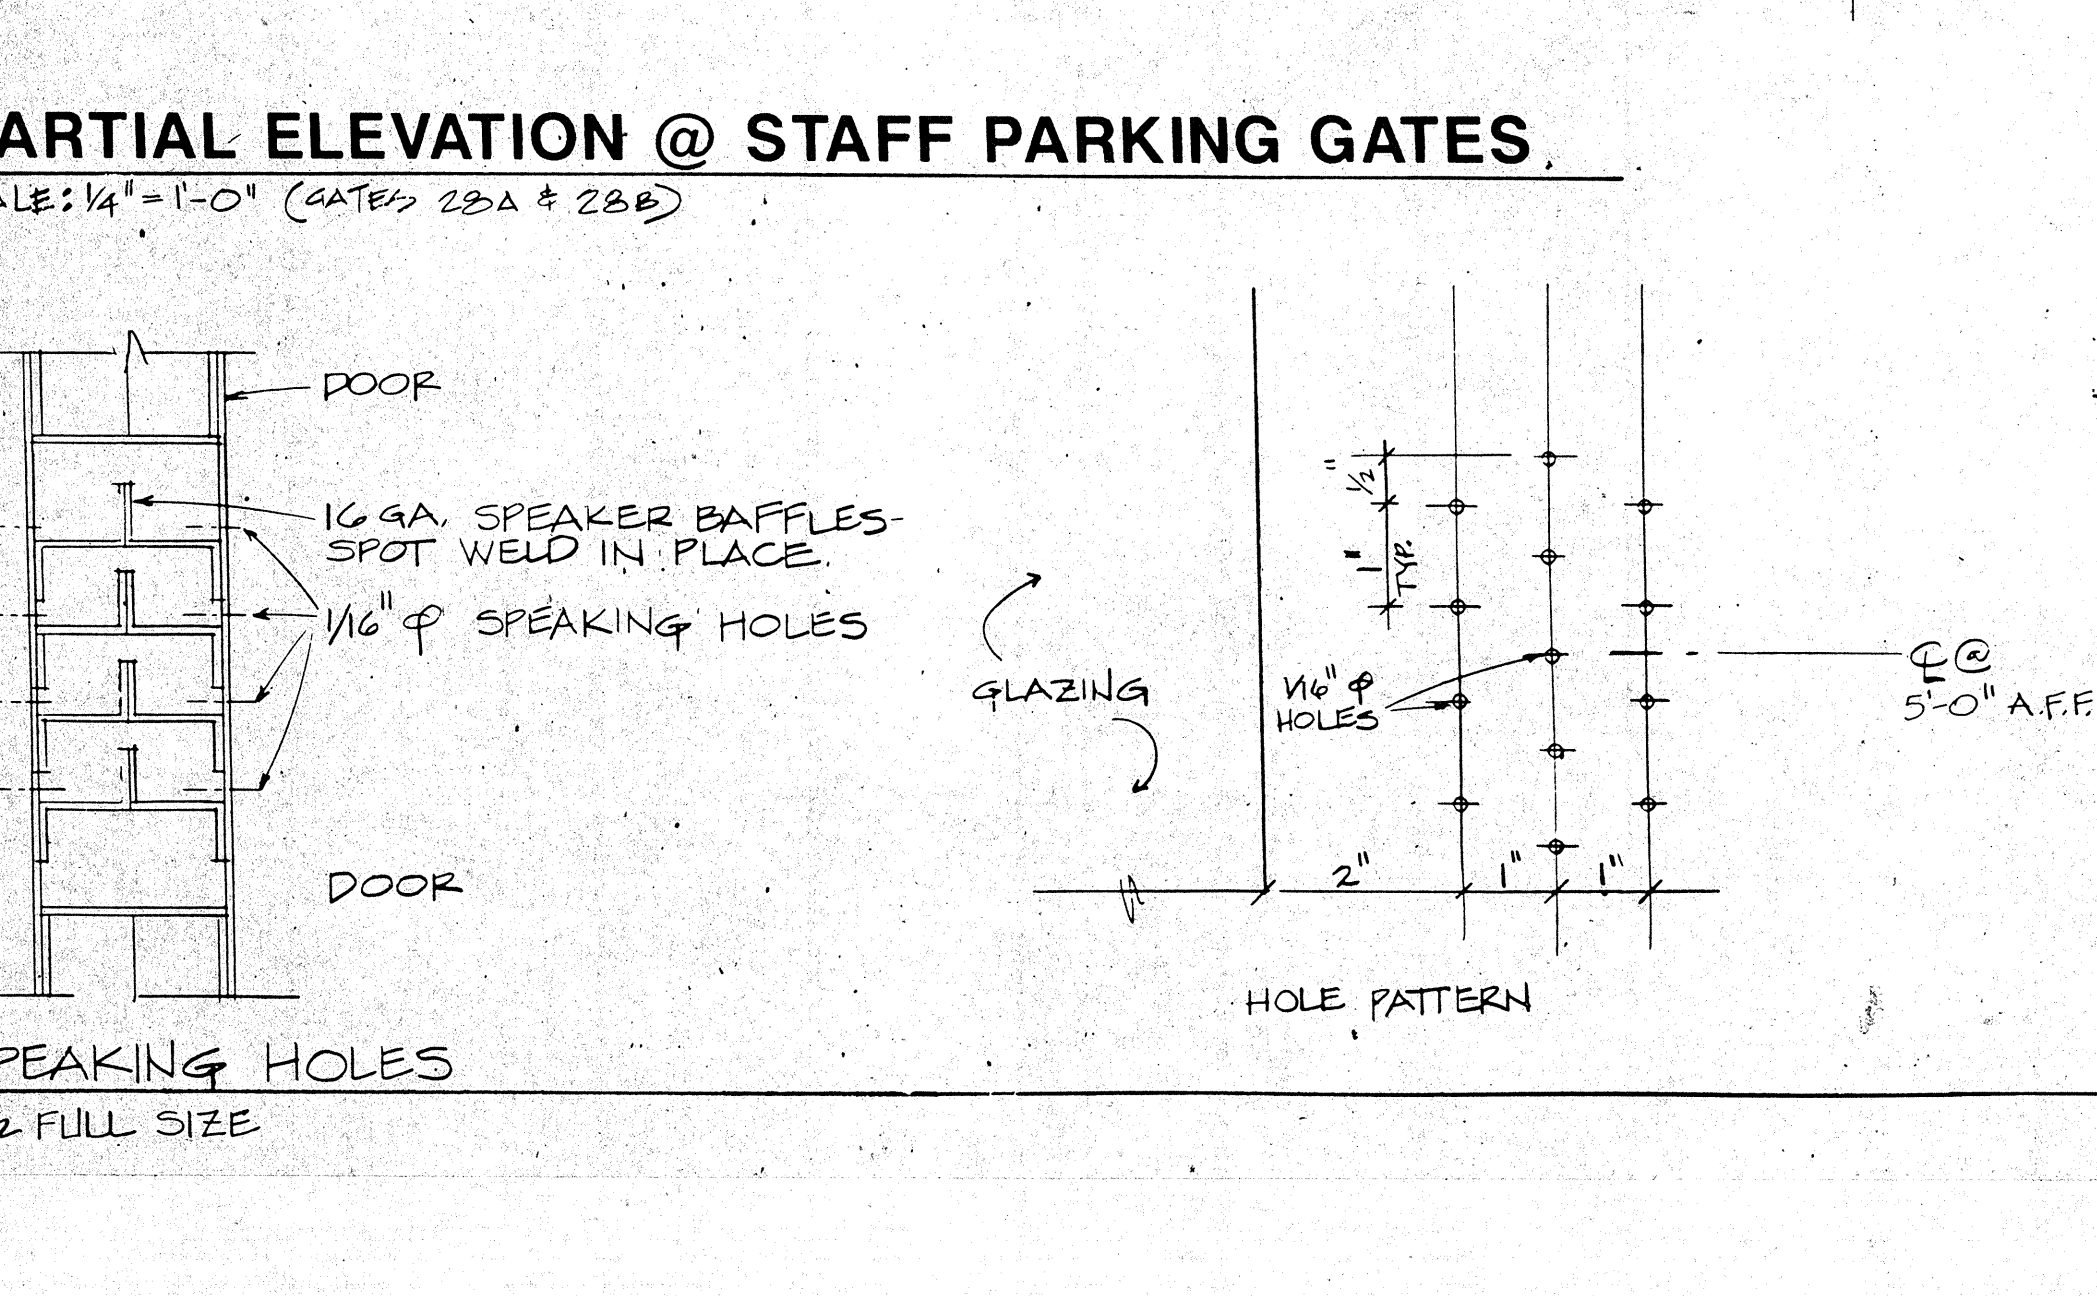
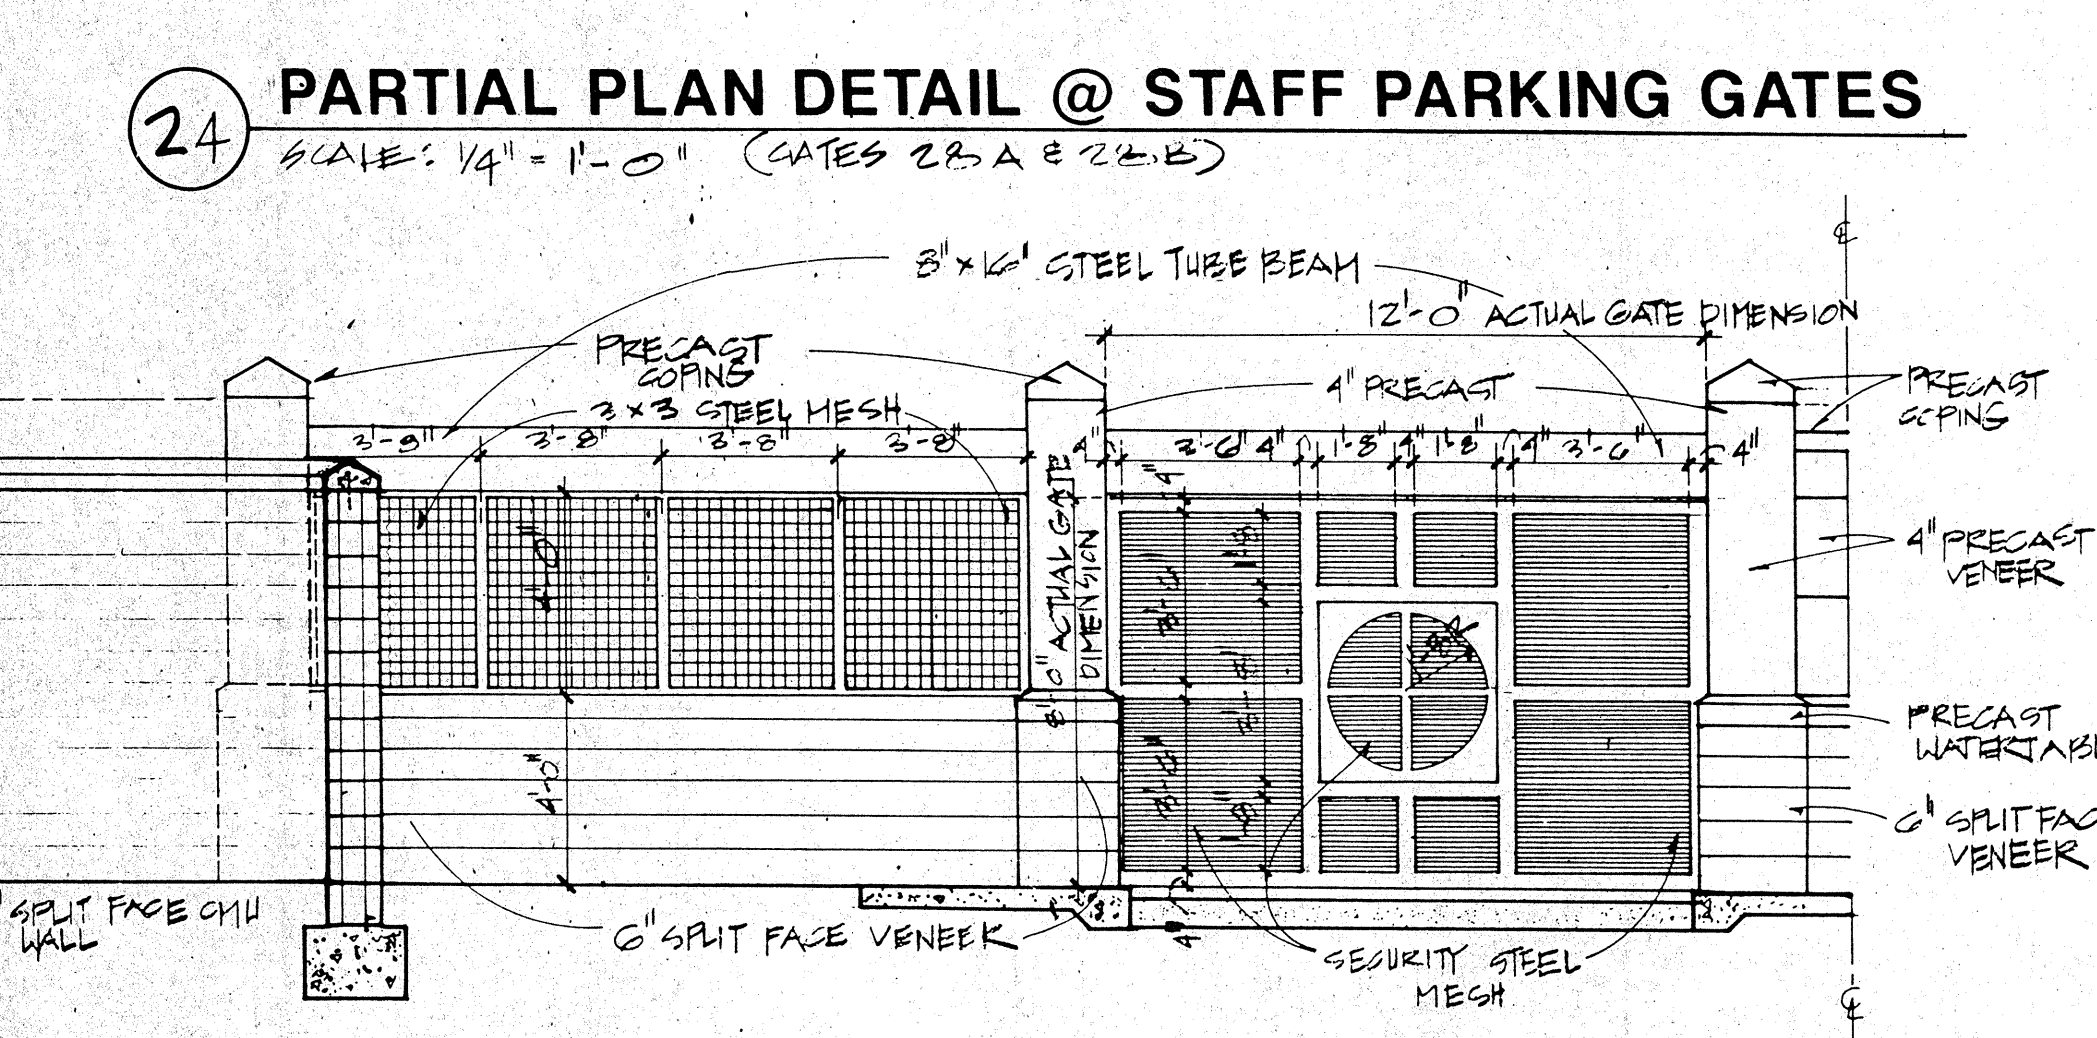
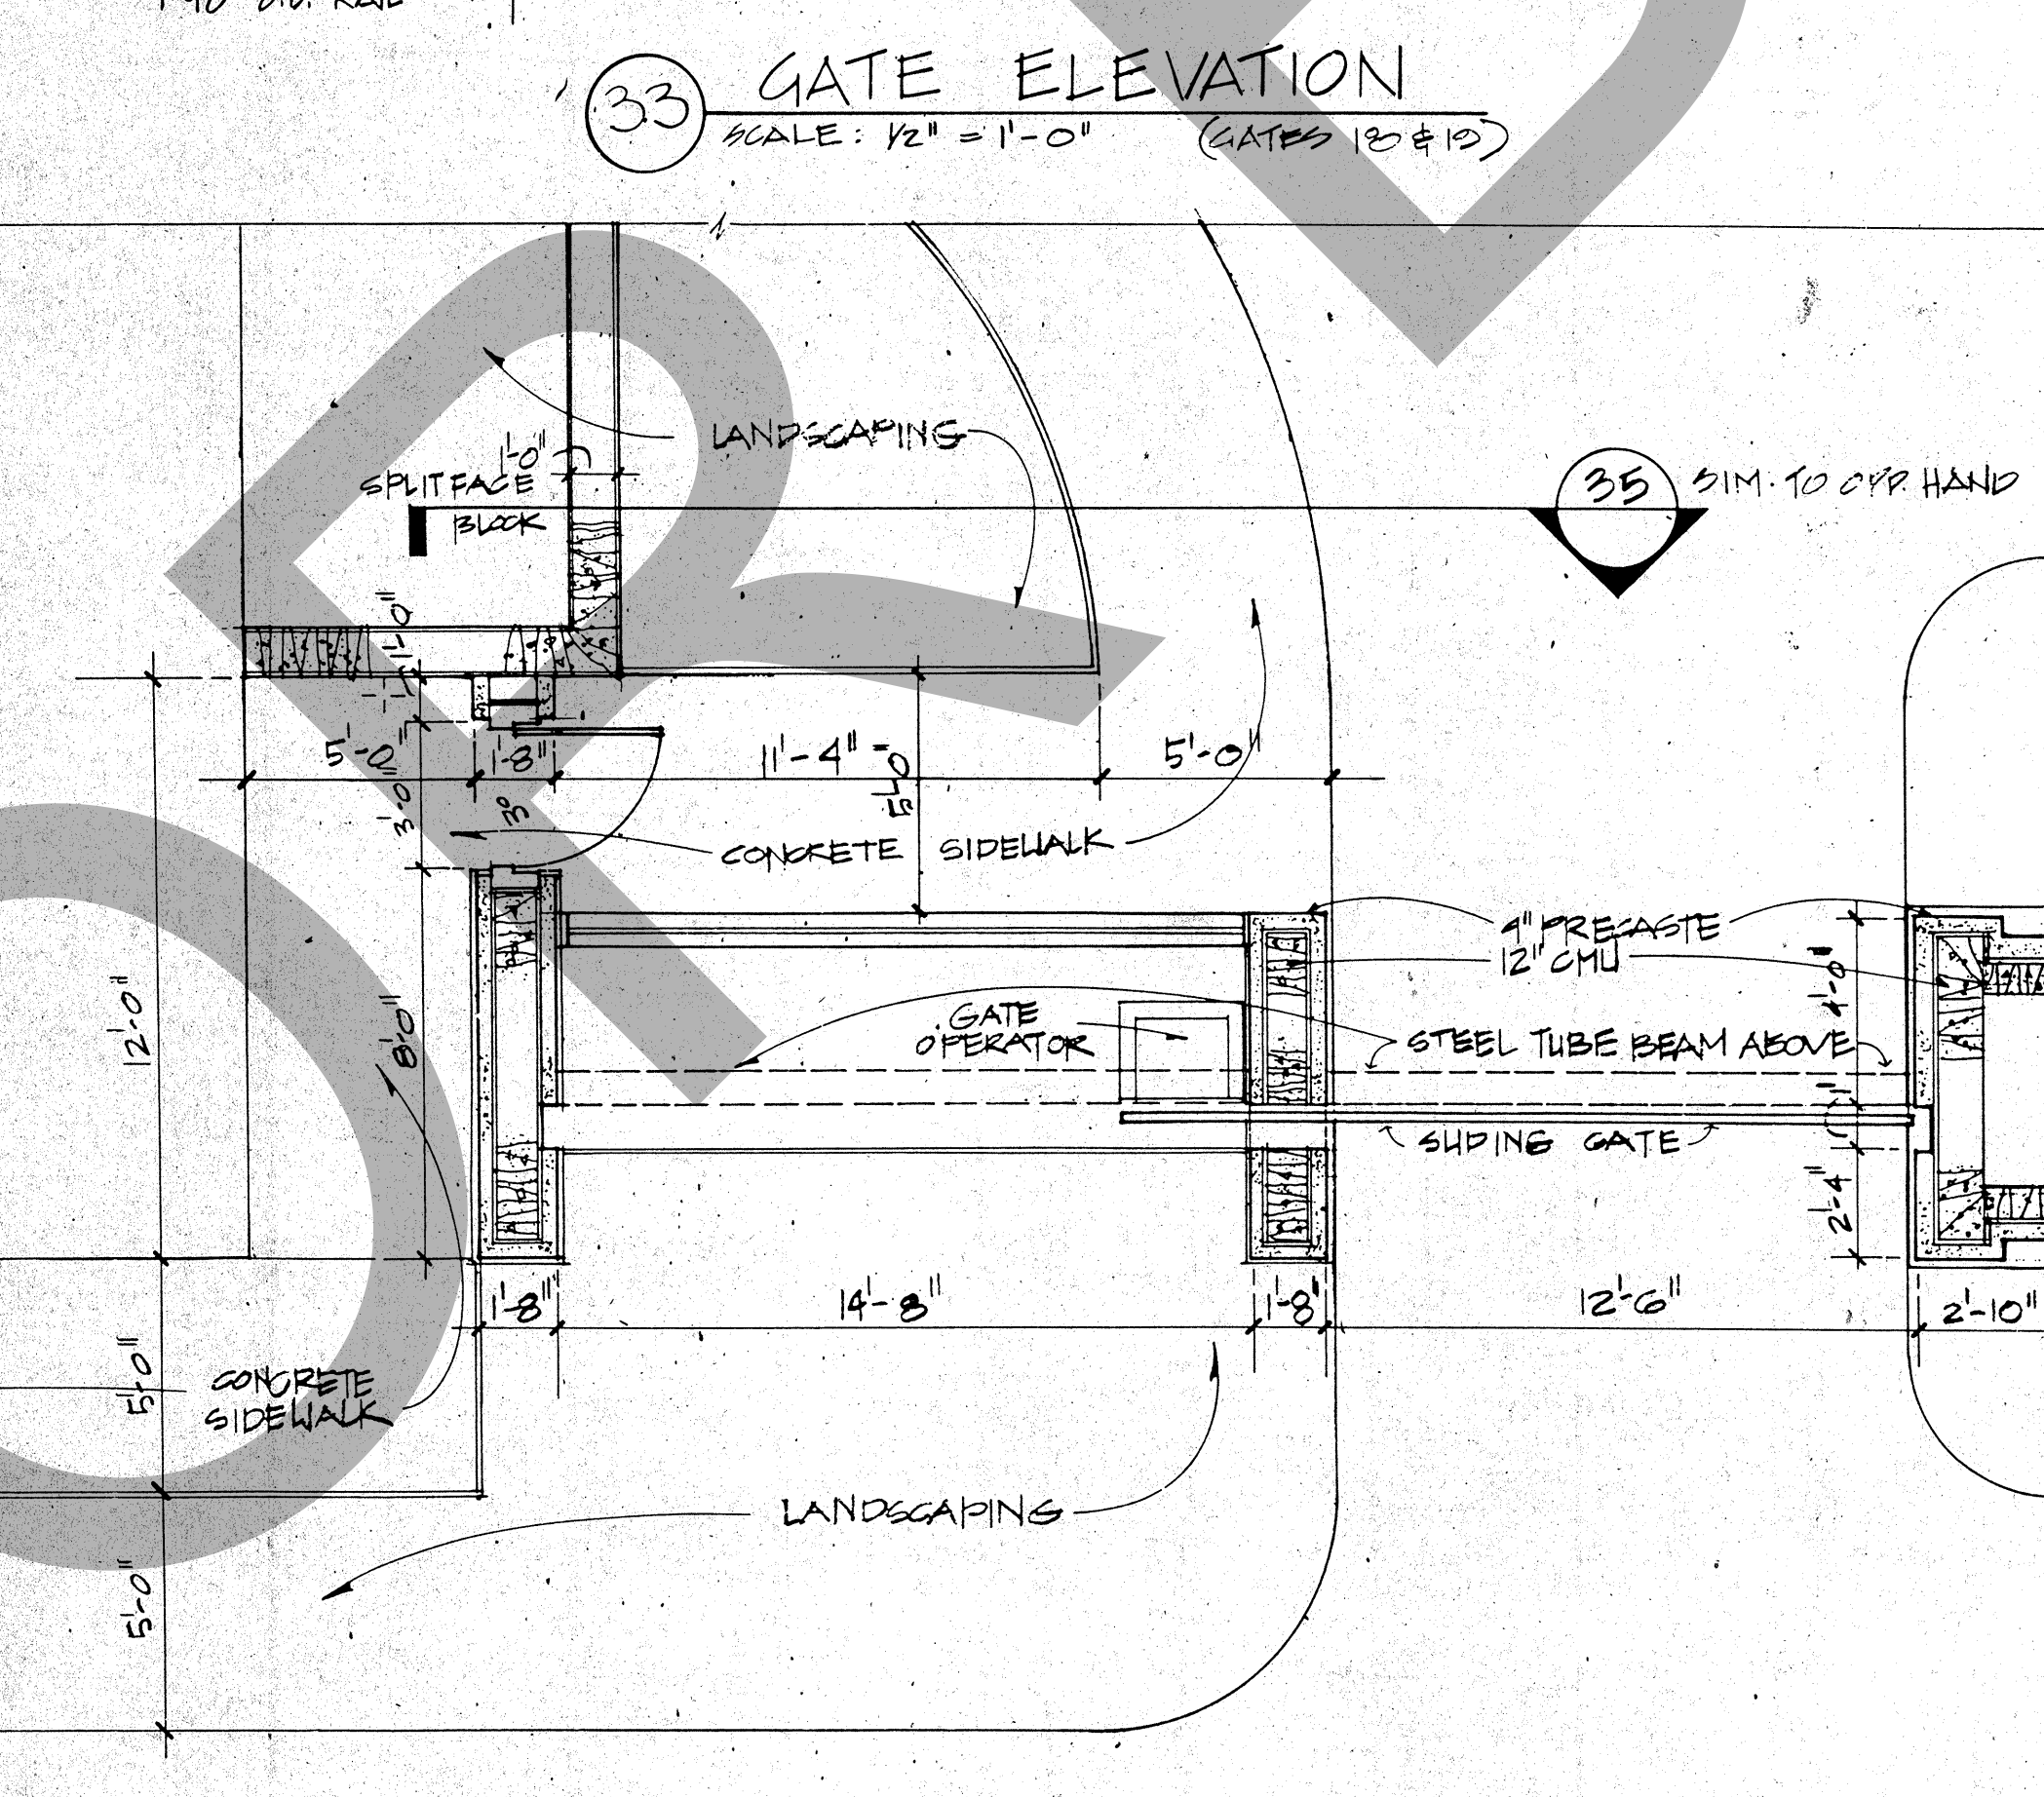
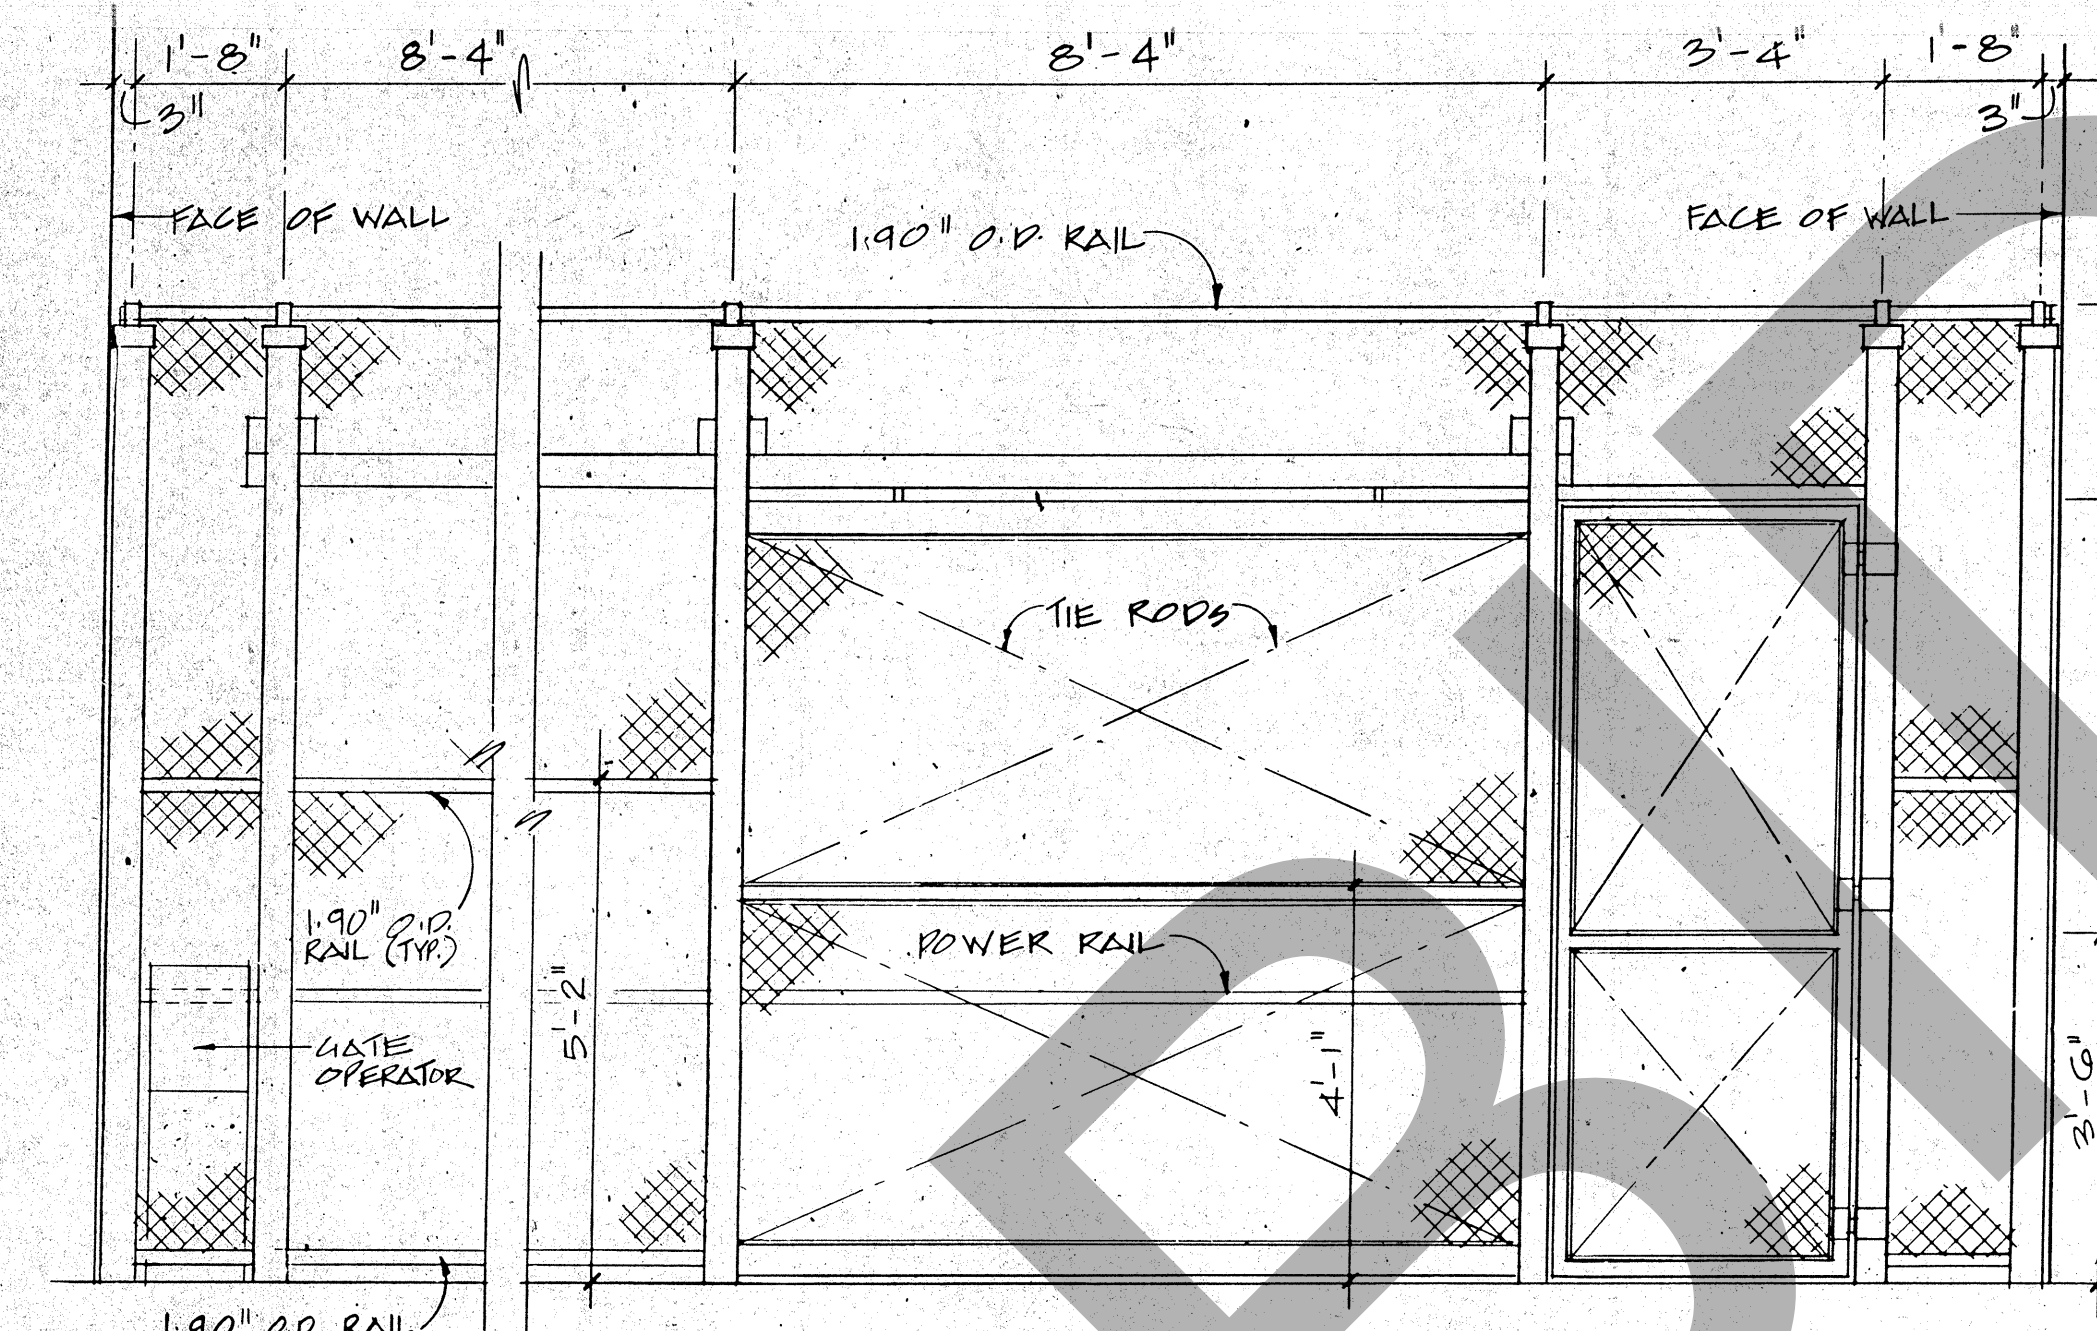
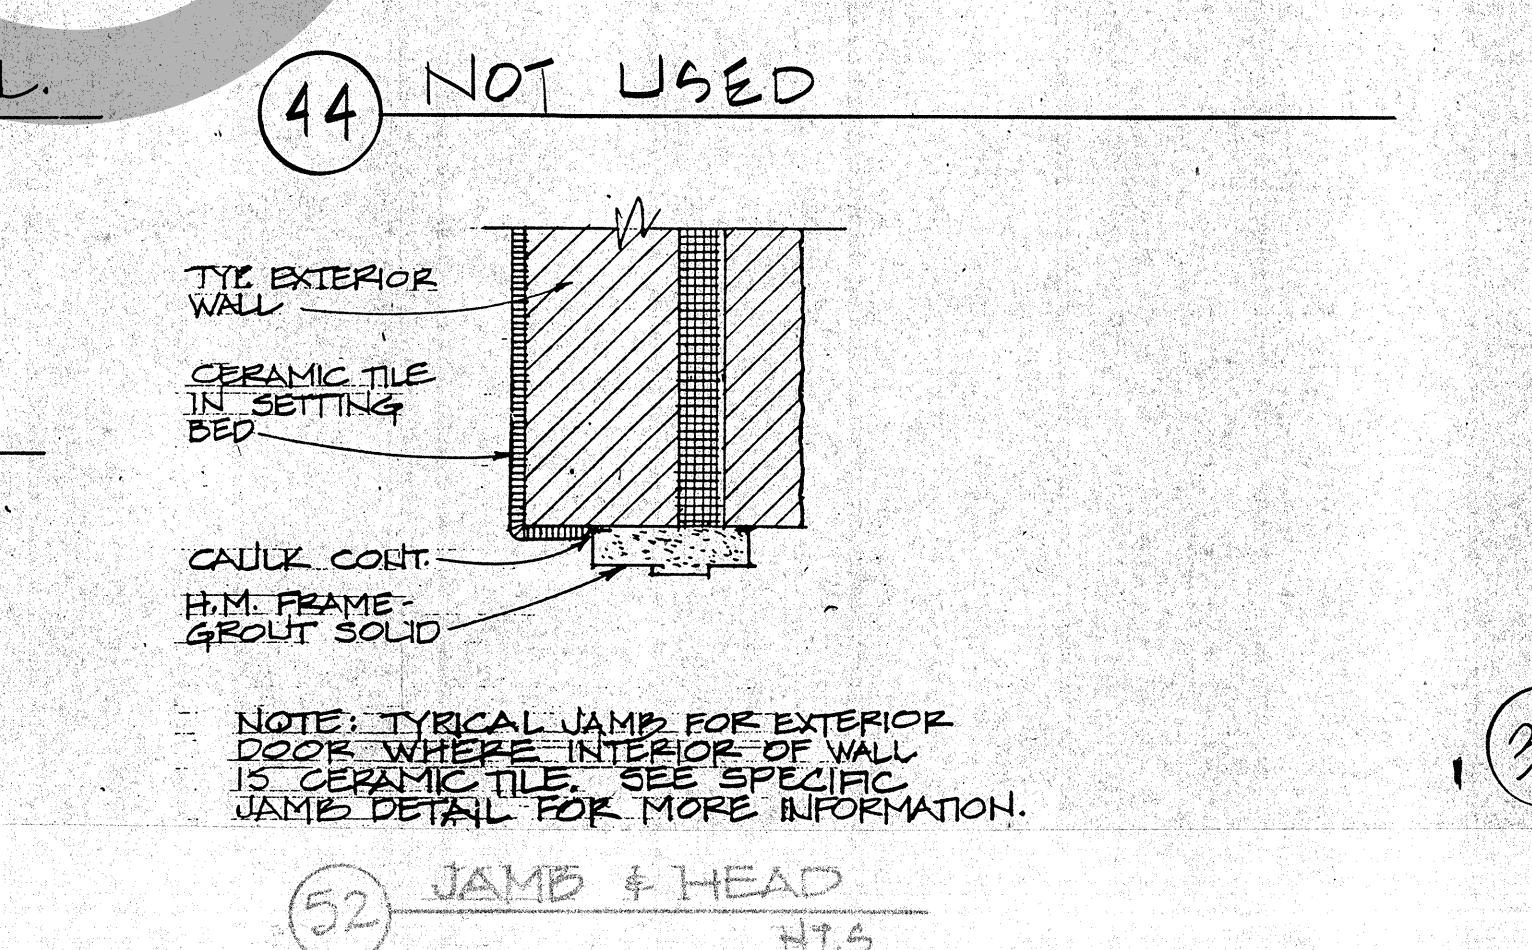
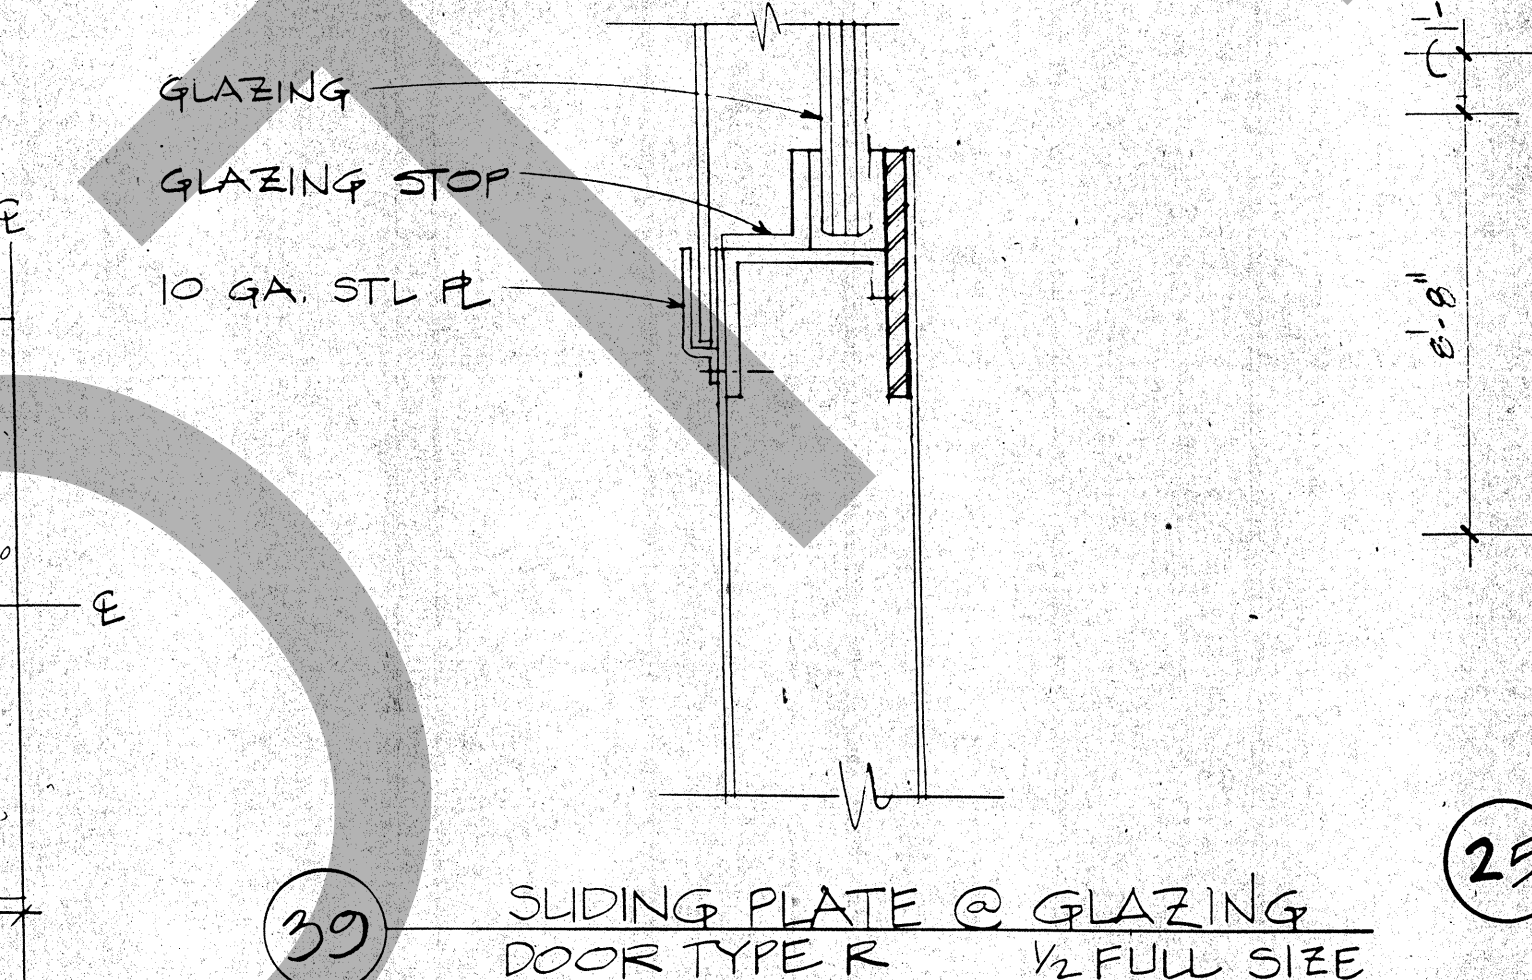
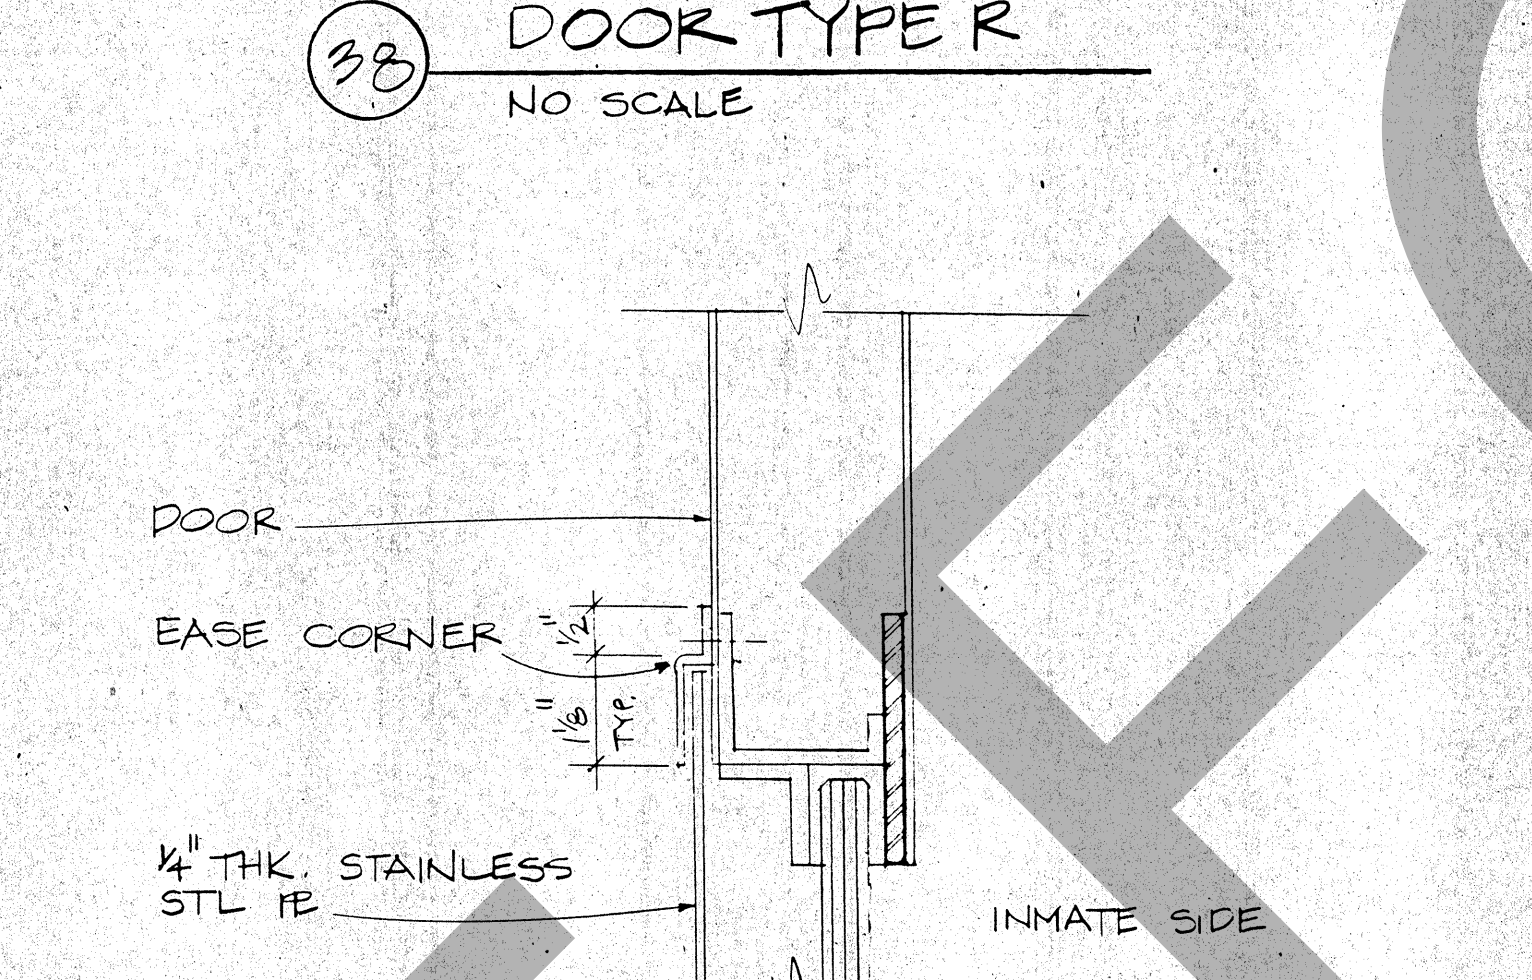
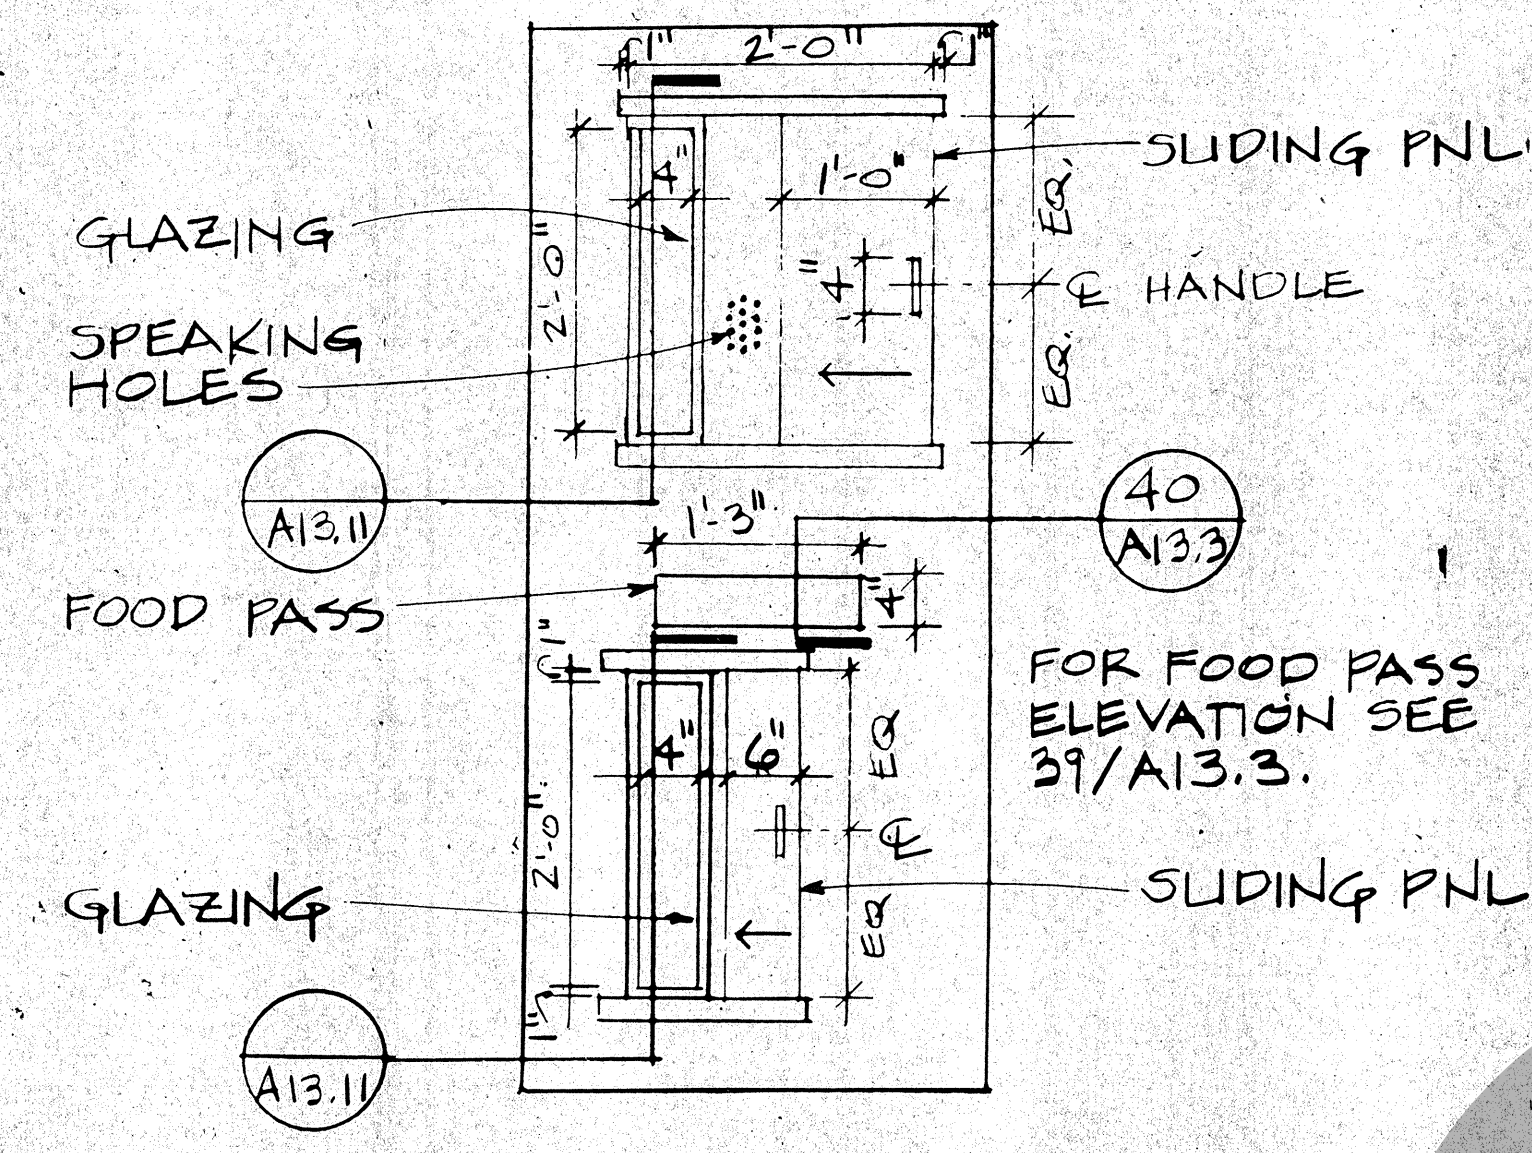
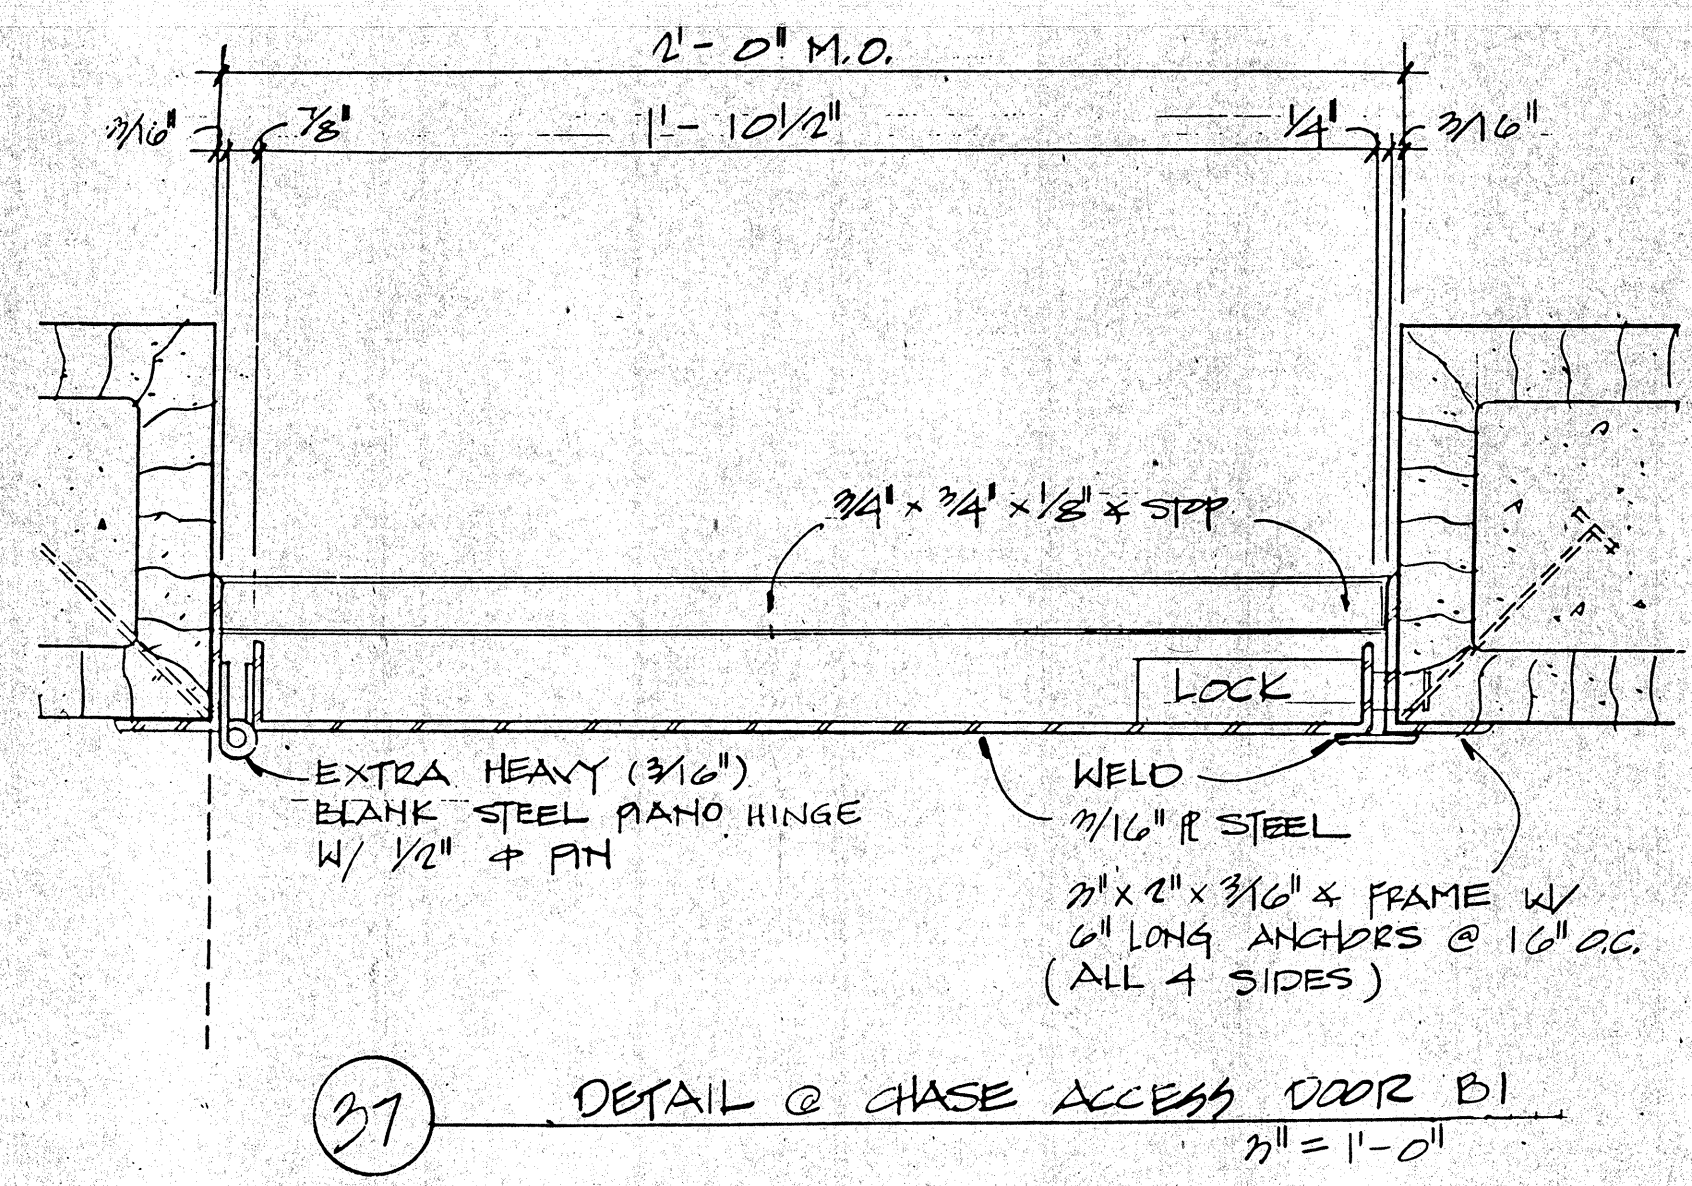
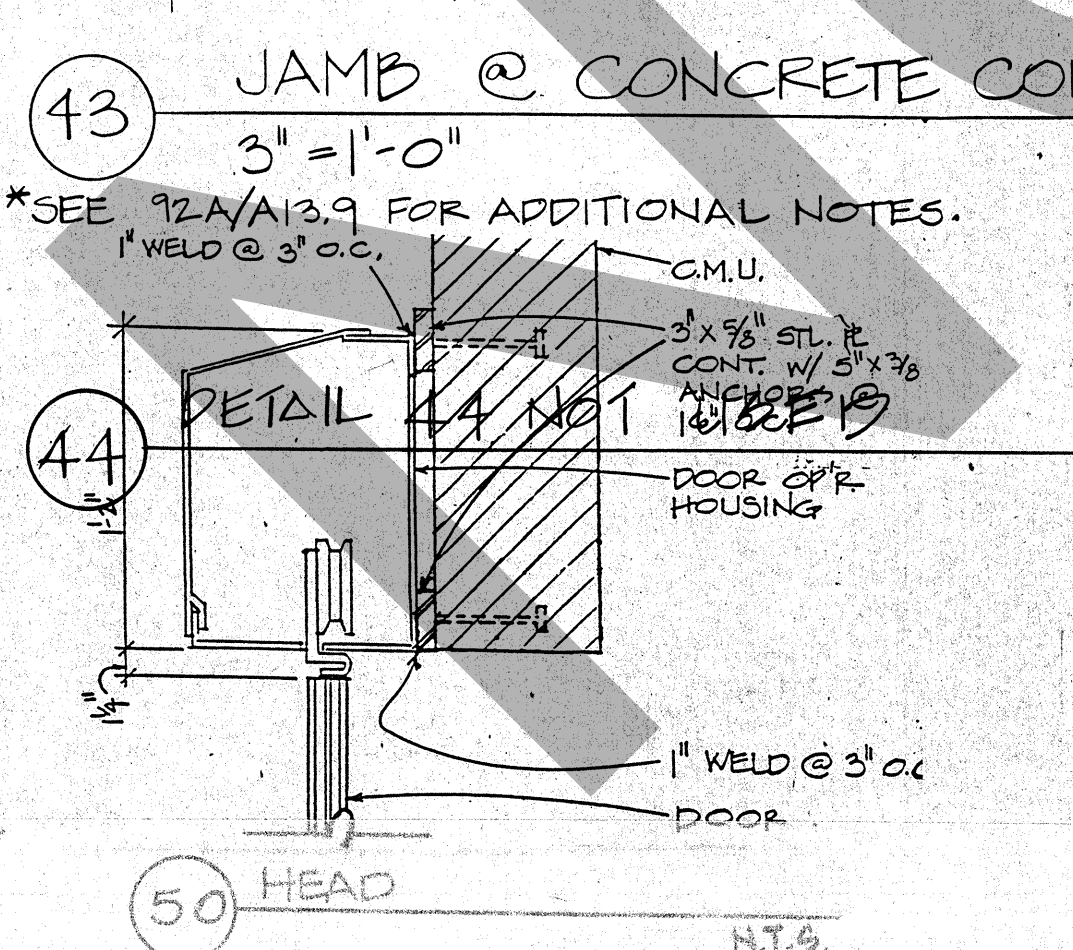
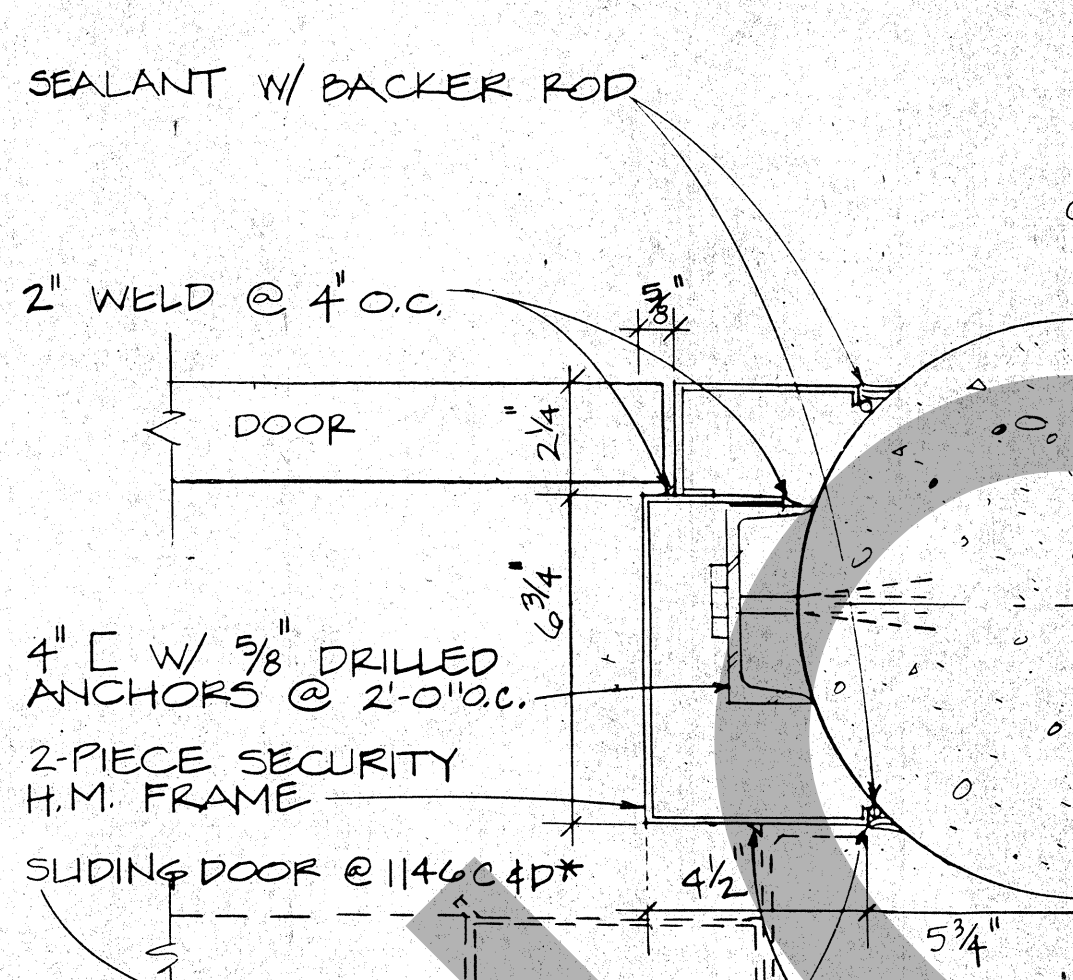
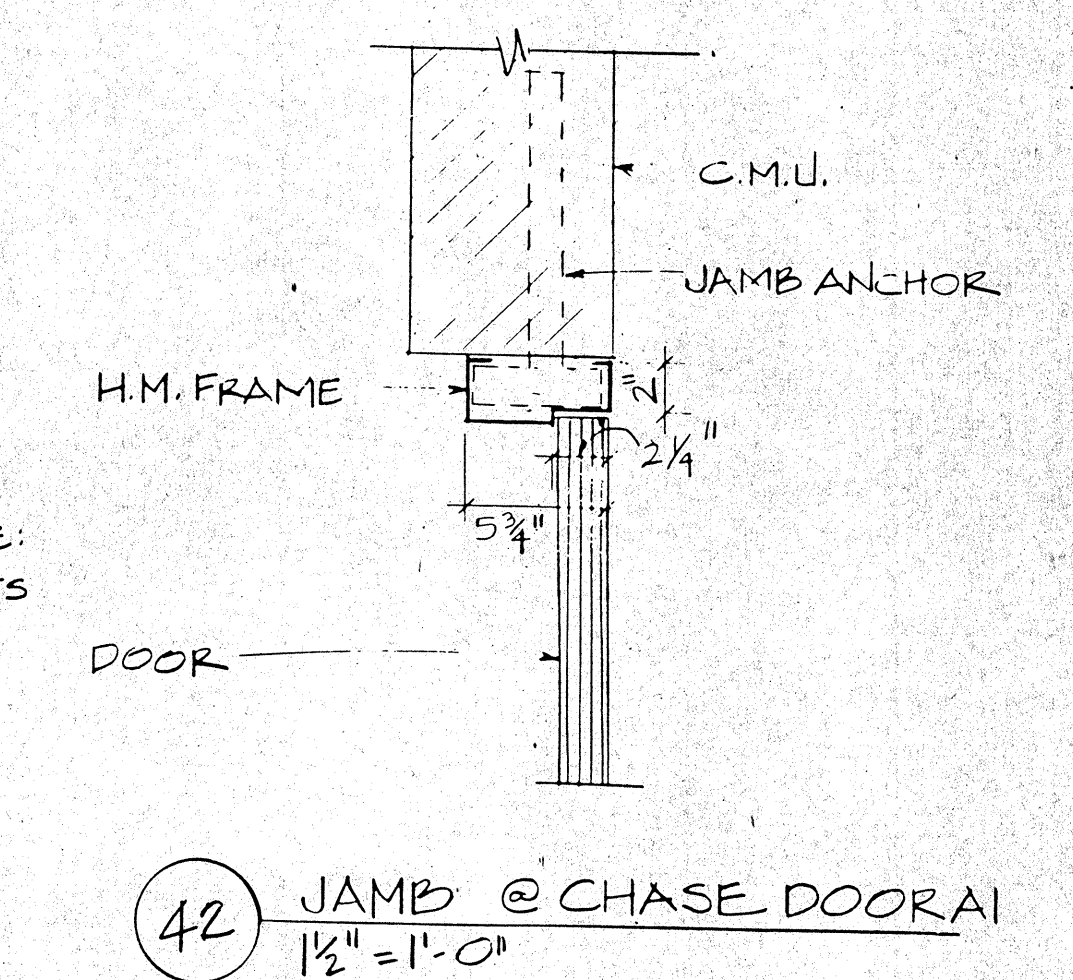
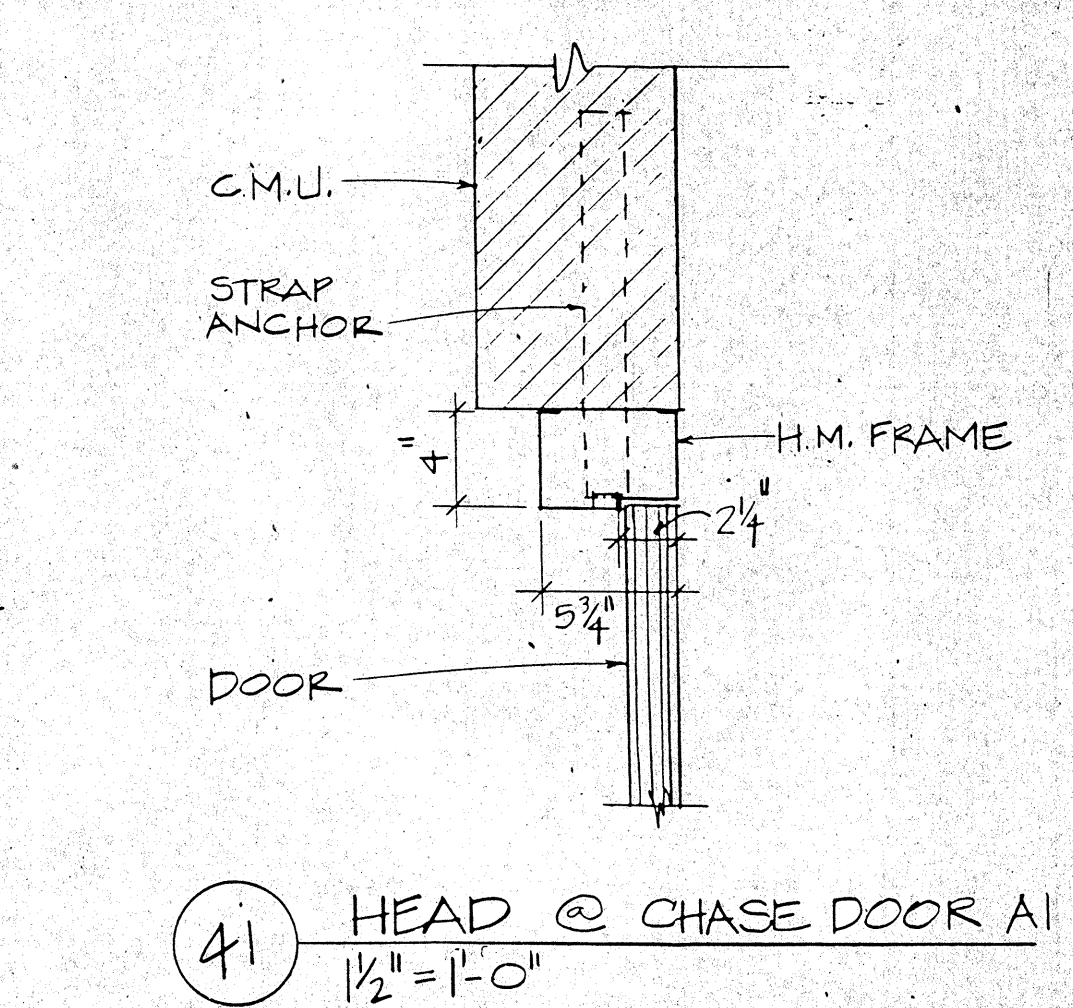
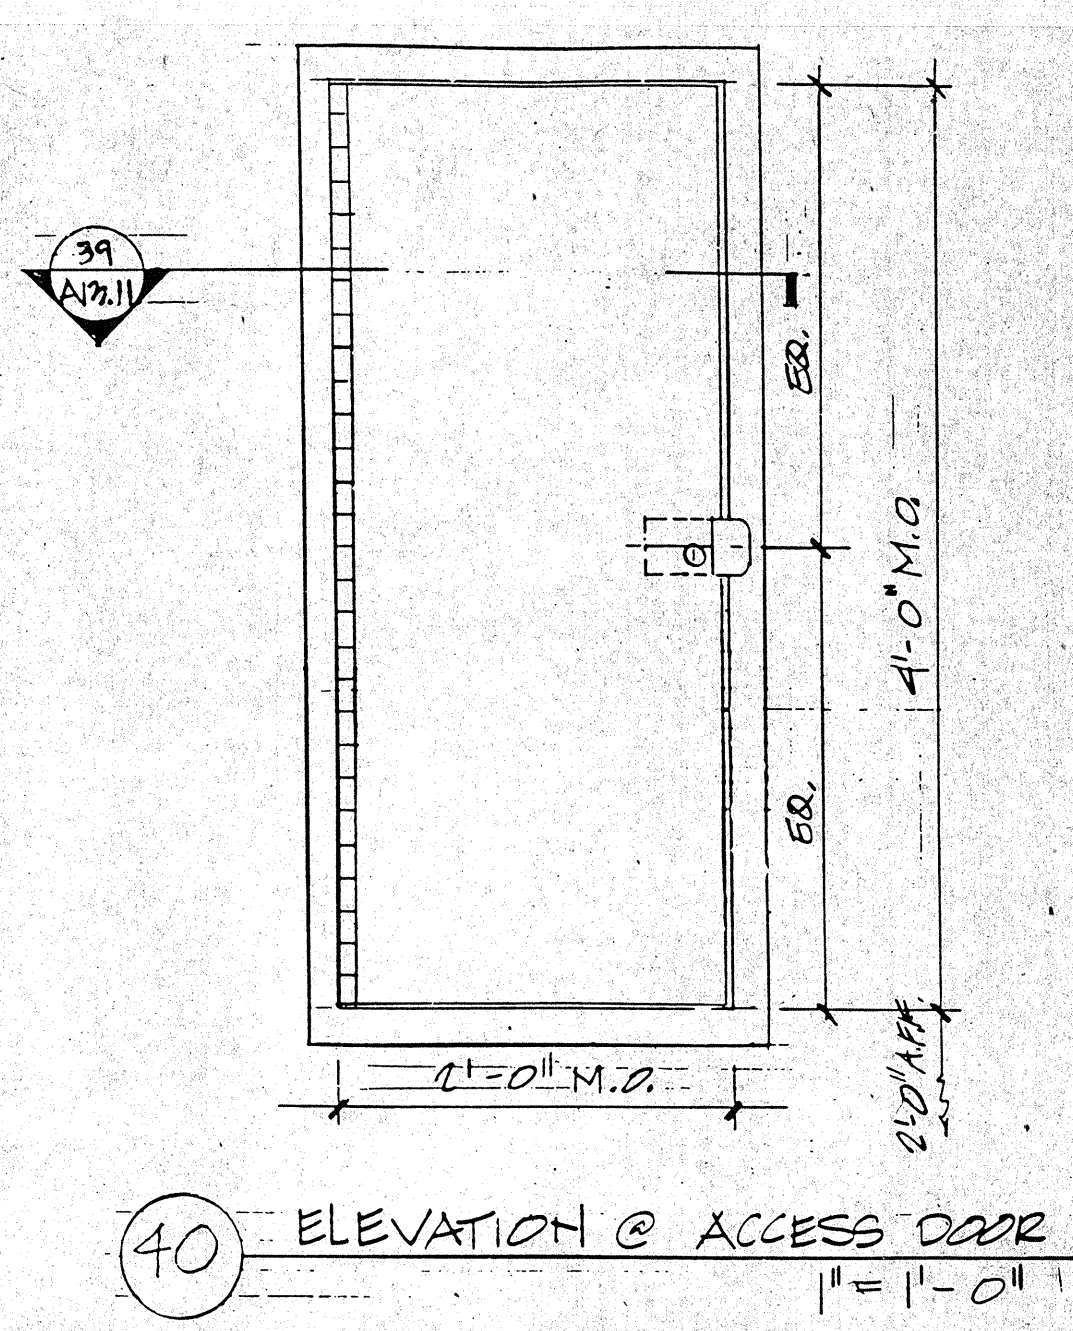
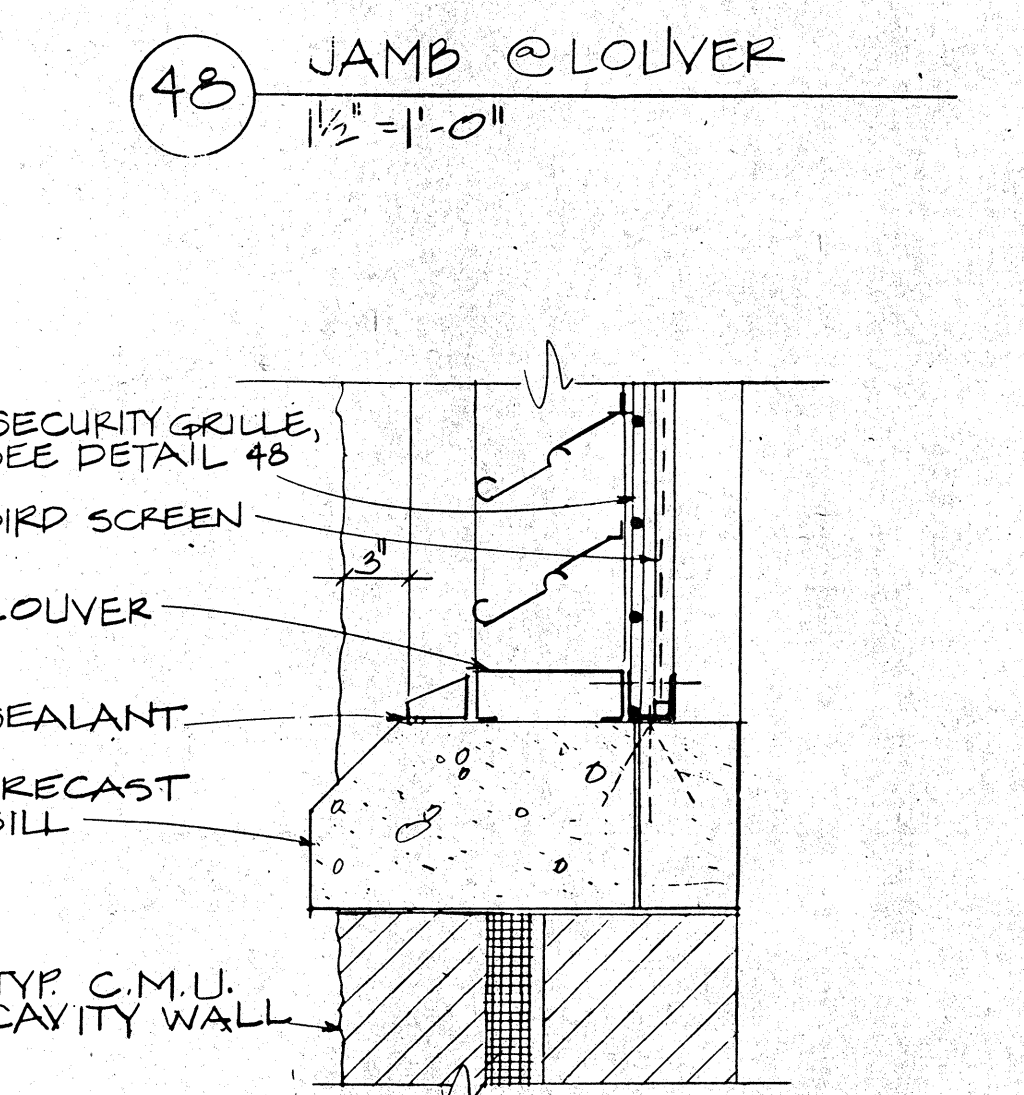
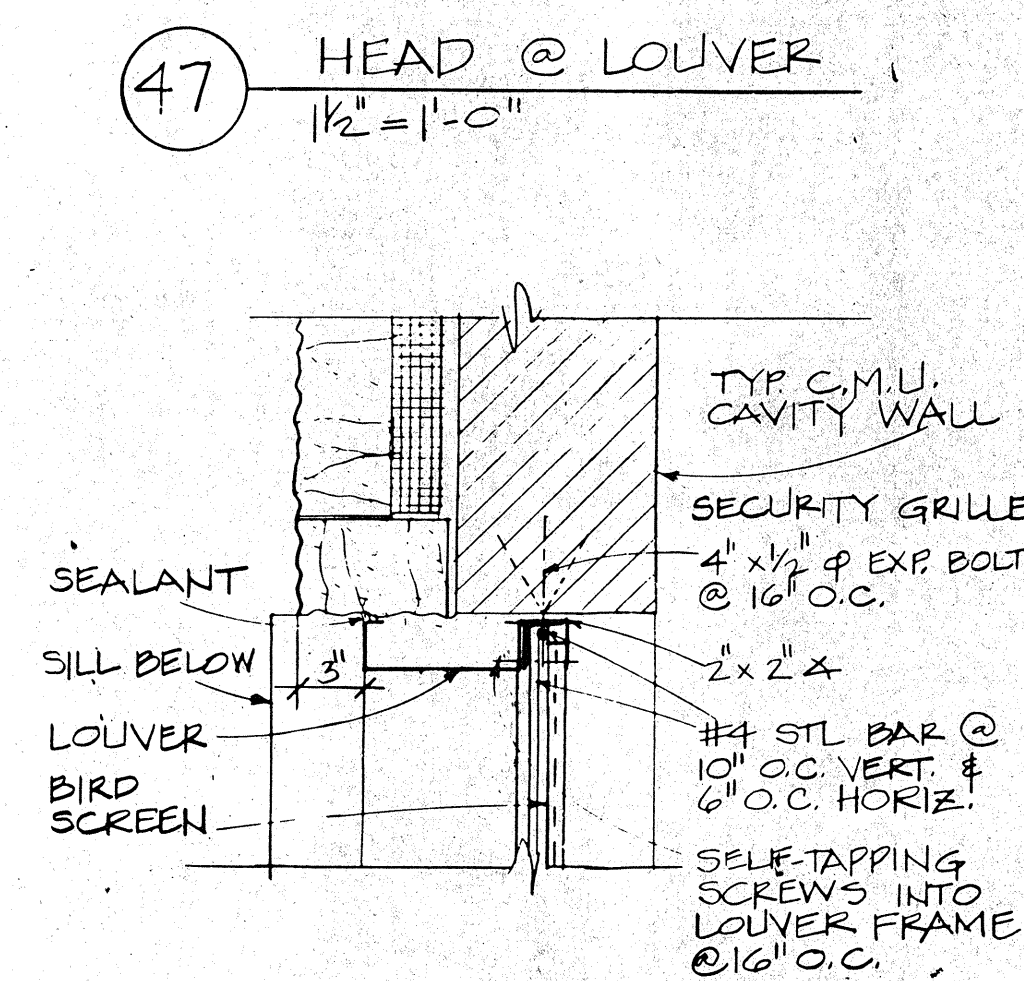
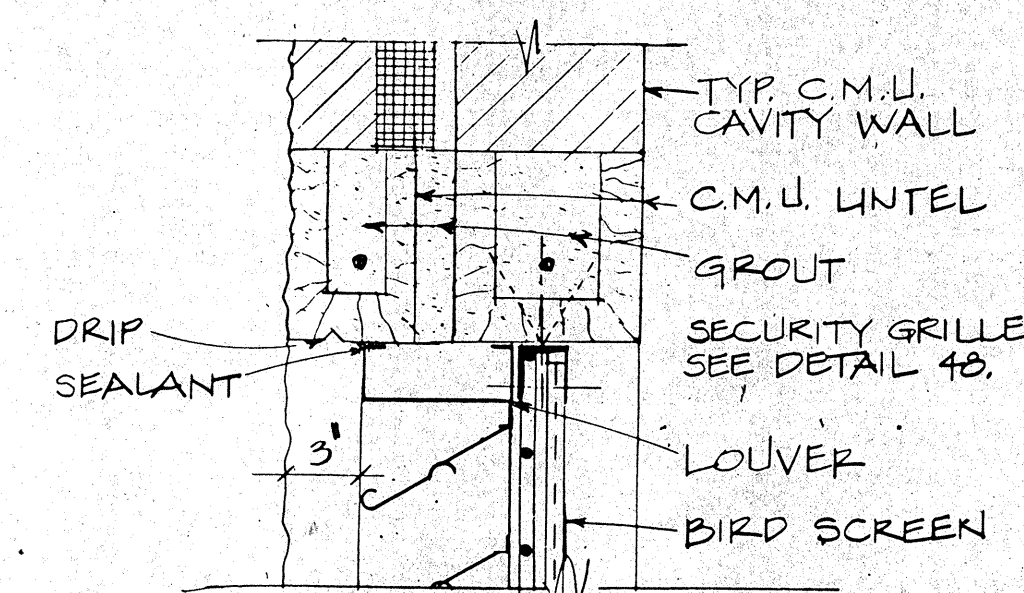
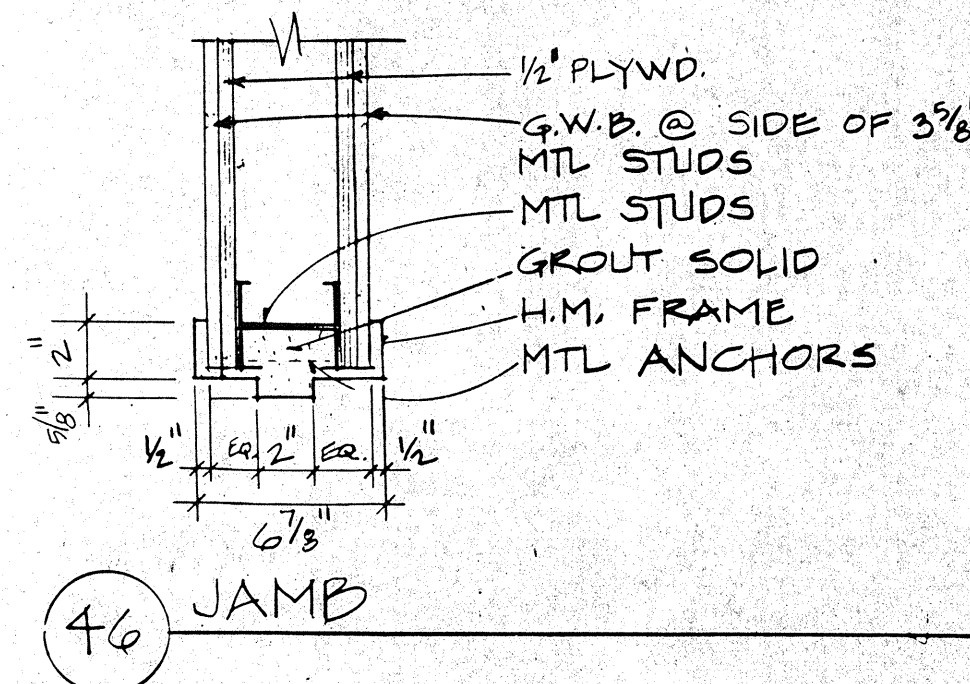


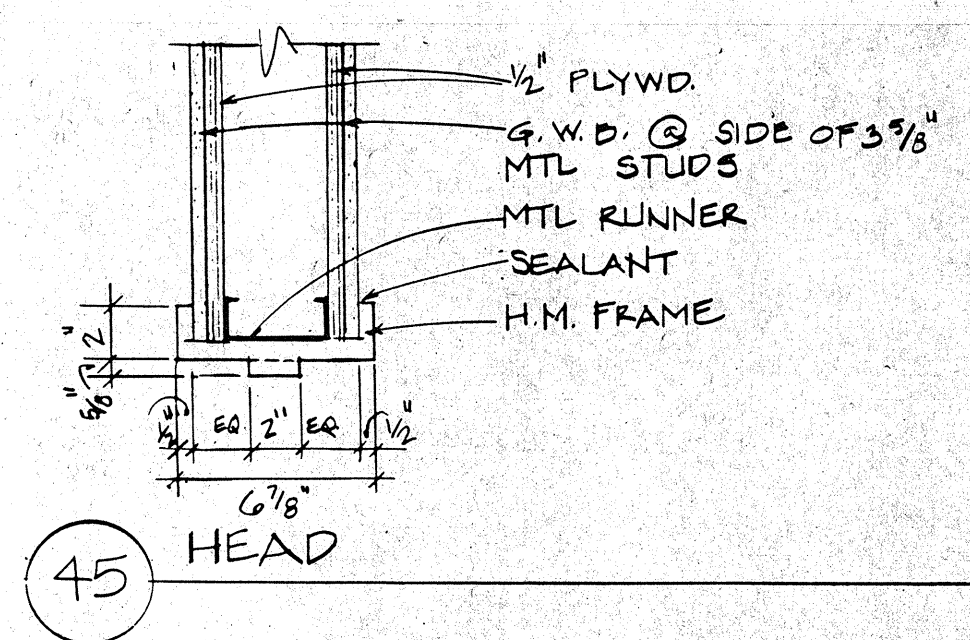

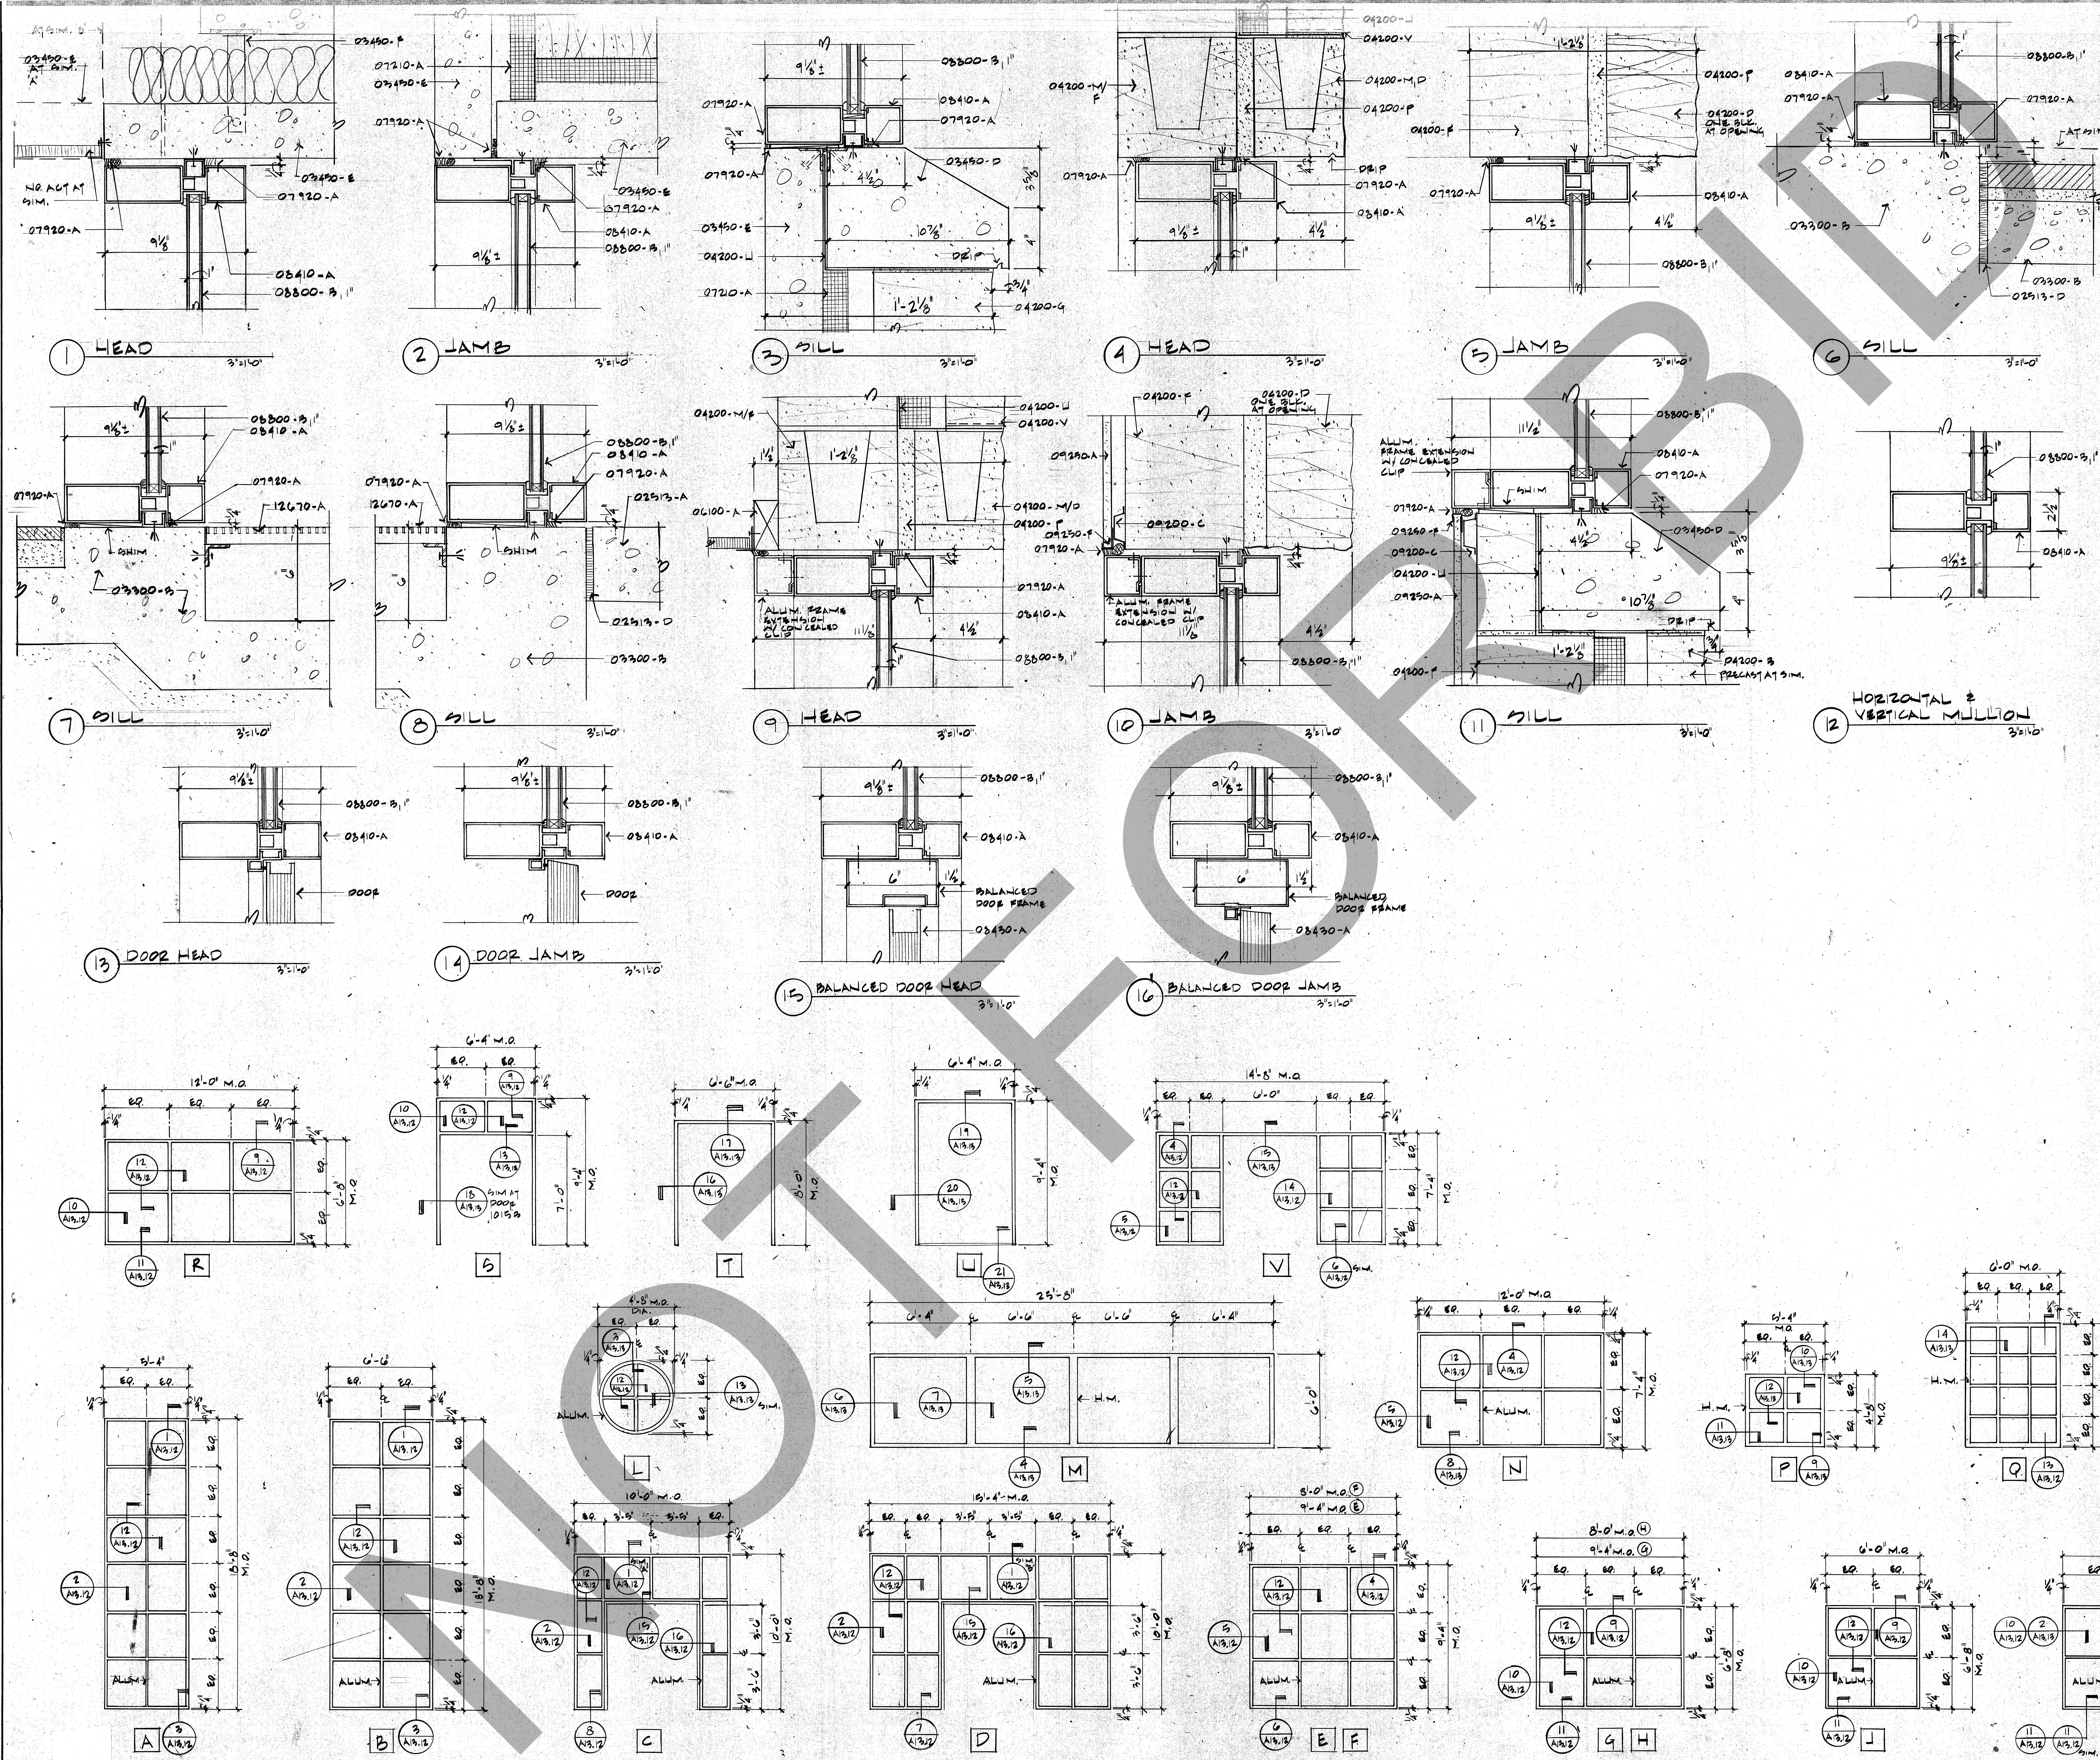

Revisions	No.	Date	Description
1	2/17/89	ADDENDUM POSTED/ISSUED FOR CONSTRUCTION	
2	2/17/89	ADDENDUM POSTED/ISSUED FOR CONSTRUCTION	
ROSSER FABRAP INTERNATIONAL
Comprehensive Services for Building
Alameda Savannah Tampa

Revisions

No. Date Description

1 2/17/89 ADDENDUM POSTED/ISSUED FOR CONSTRUCTION

ROSSER FABRAP INTERNATIONAL

Critical Justice Architecture Technology Planning Interiors
Mechanical Electrical Plumbing Security & Civil Engineering

JUSTICE SYSTEMS INCORPORATED

Critical Justice Operations Programming

JOHNSON & NIELSEN

Structural Engineering

WEST - VALLEY - DETENTION - CENTER

FOR THE COUNTY OF SAN BERNARDINO, CALIFORNIA

HARRY MAYS, COUNTY ADMINISTRATION OFFICER

FLOYD TIDWELL, SHERIFF

BOARD OF SUPERVISORS

San Bern Co. Sheriff's Dept. Board

Large Detention Facility

Robert H. Harker, Arch. Director

DAVID A. CLARK

REGISTERED ARCHITECT

NON-SECURITY
STOREFRONT/WINDOW
ELEVATIONS & DETAILS

Job No. 020520-01 A12

Date 12-17-88

