
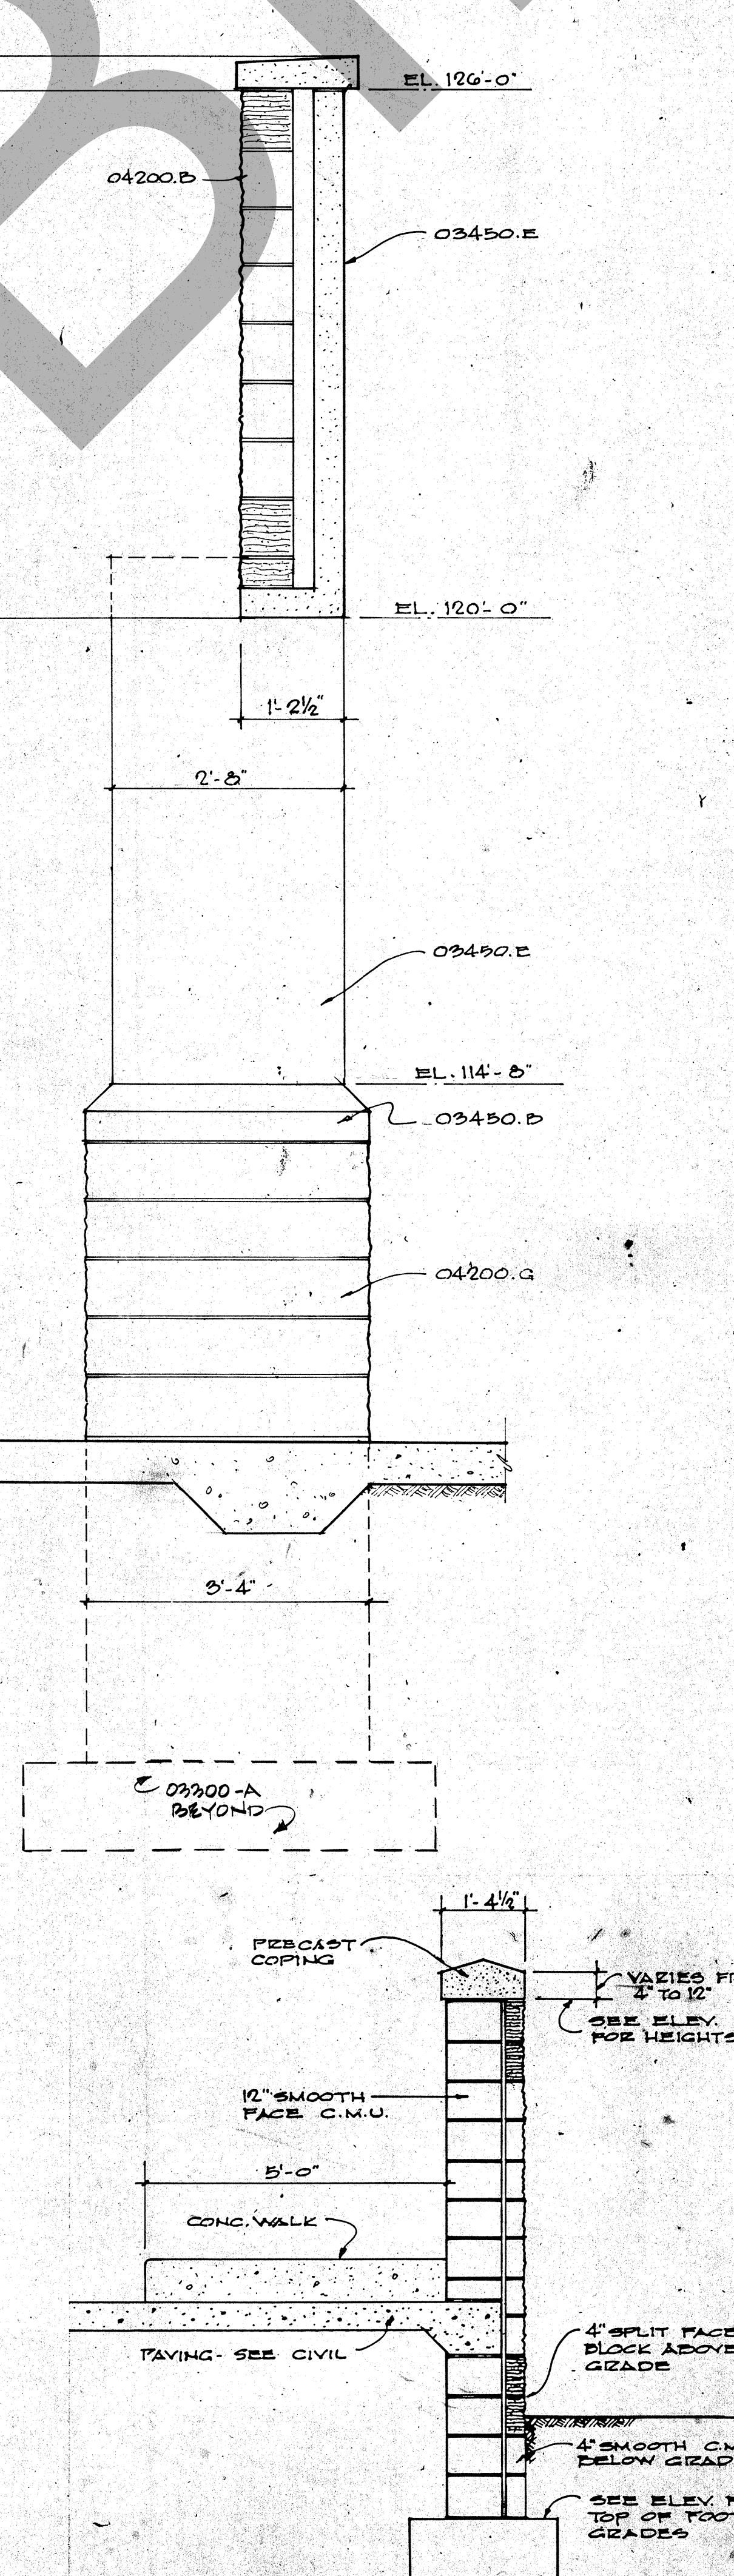
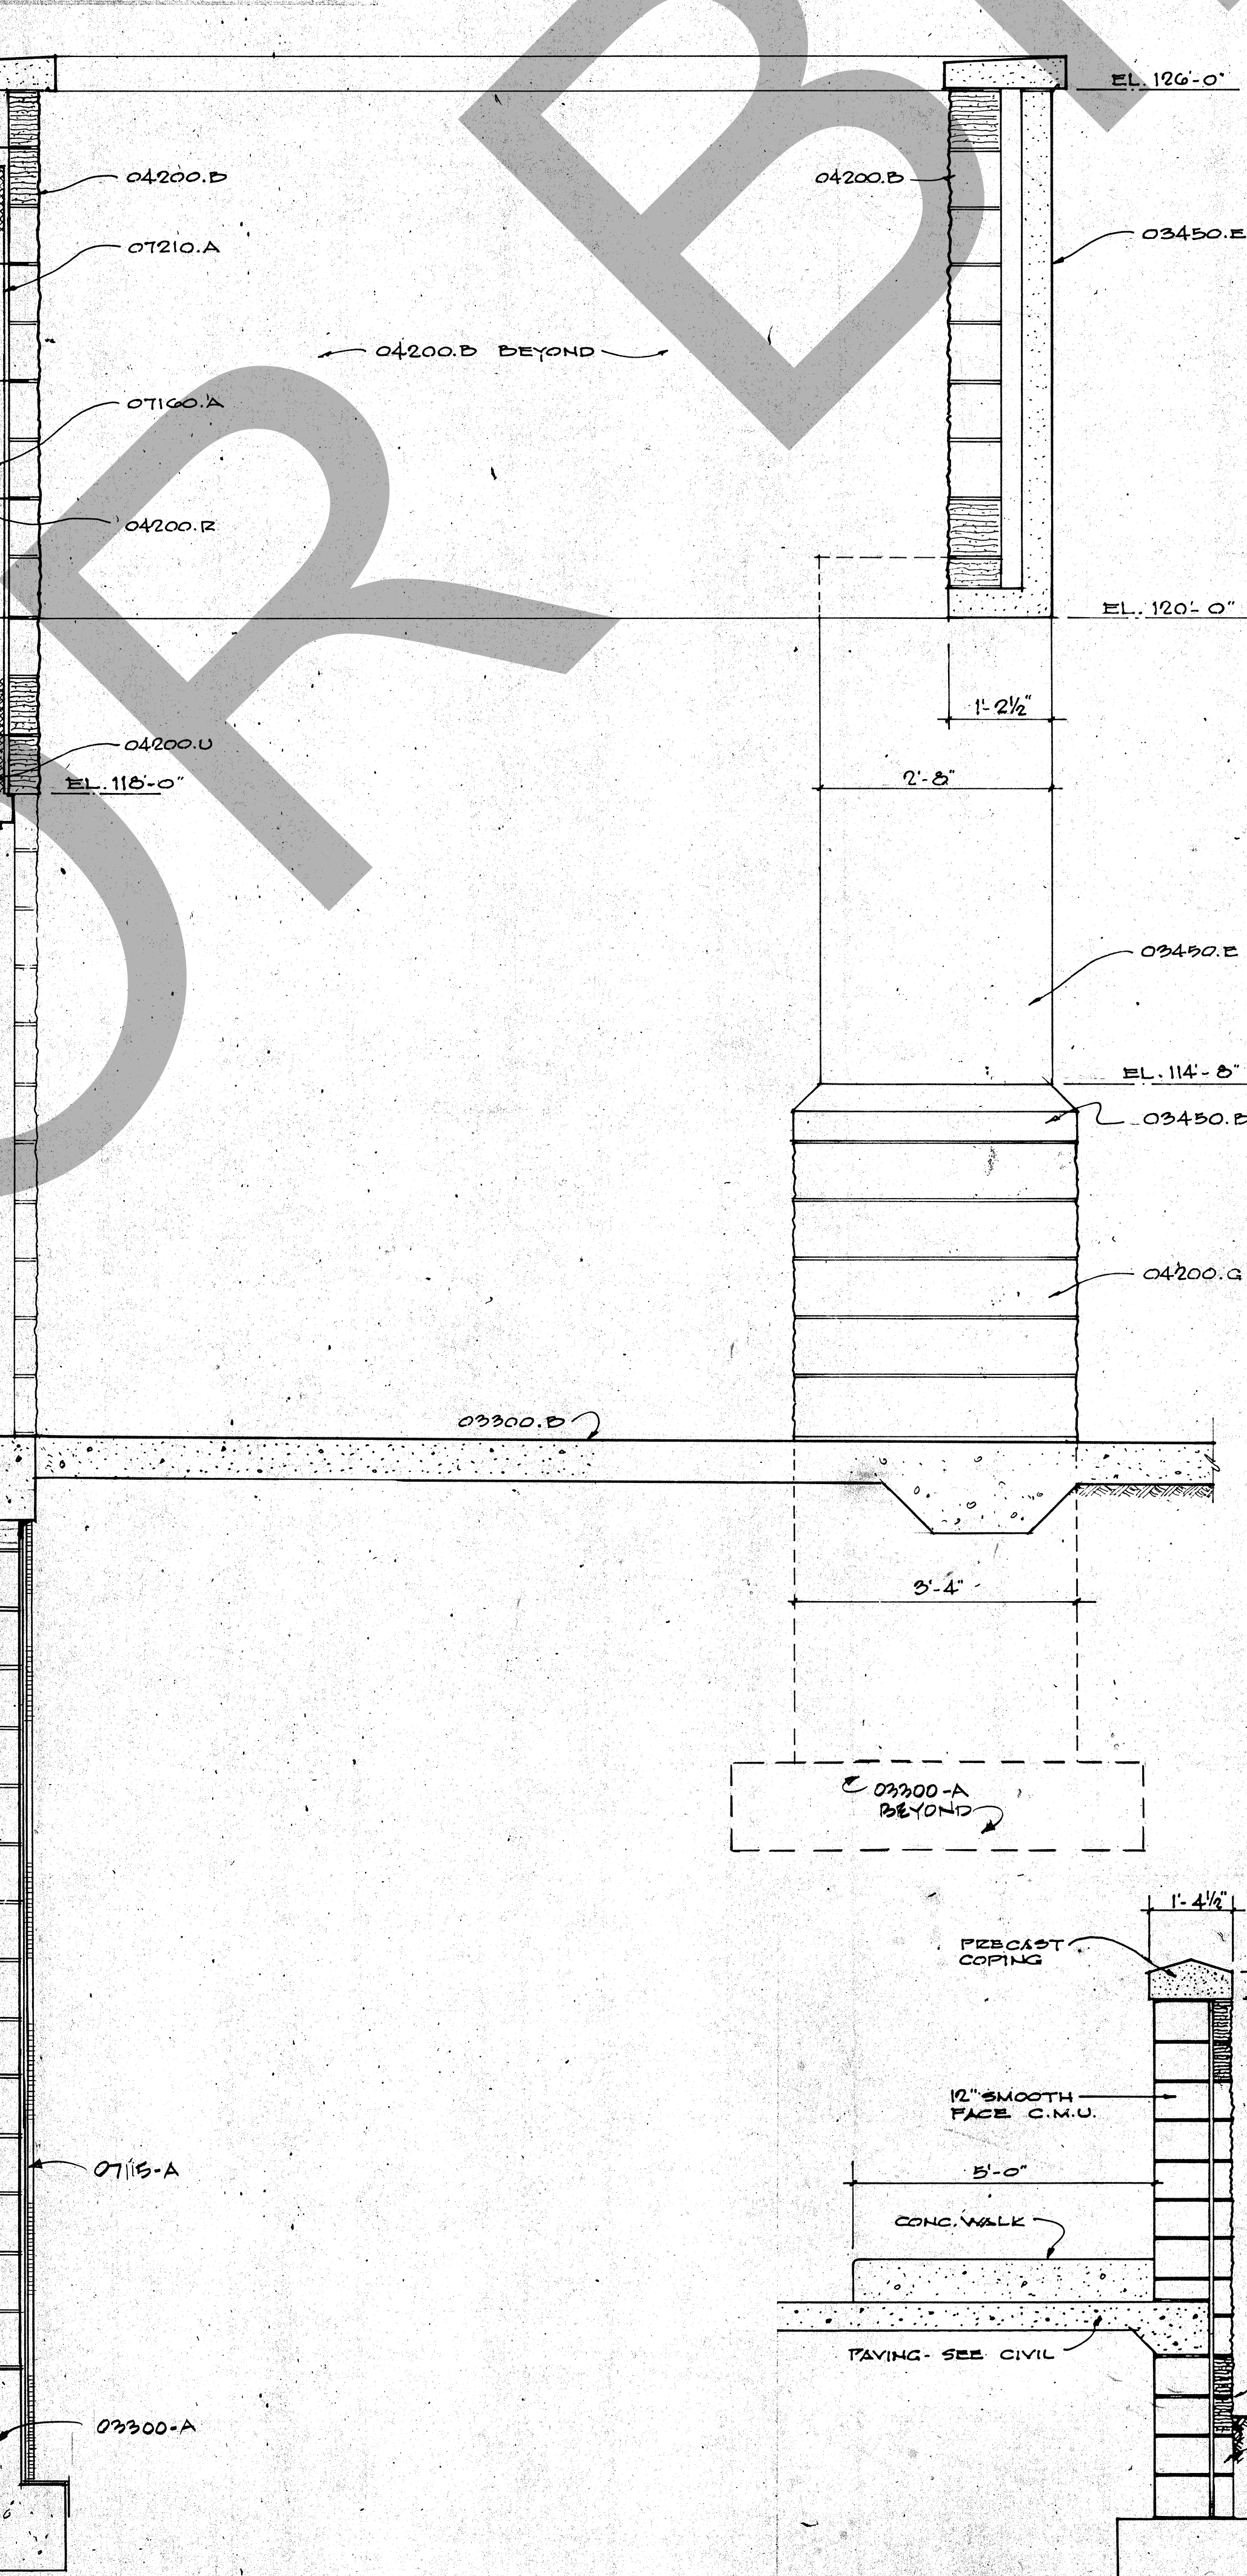
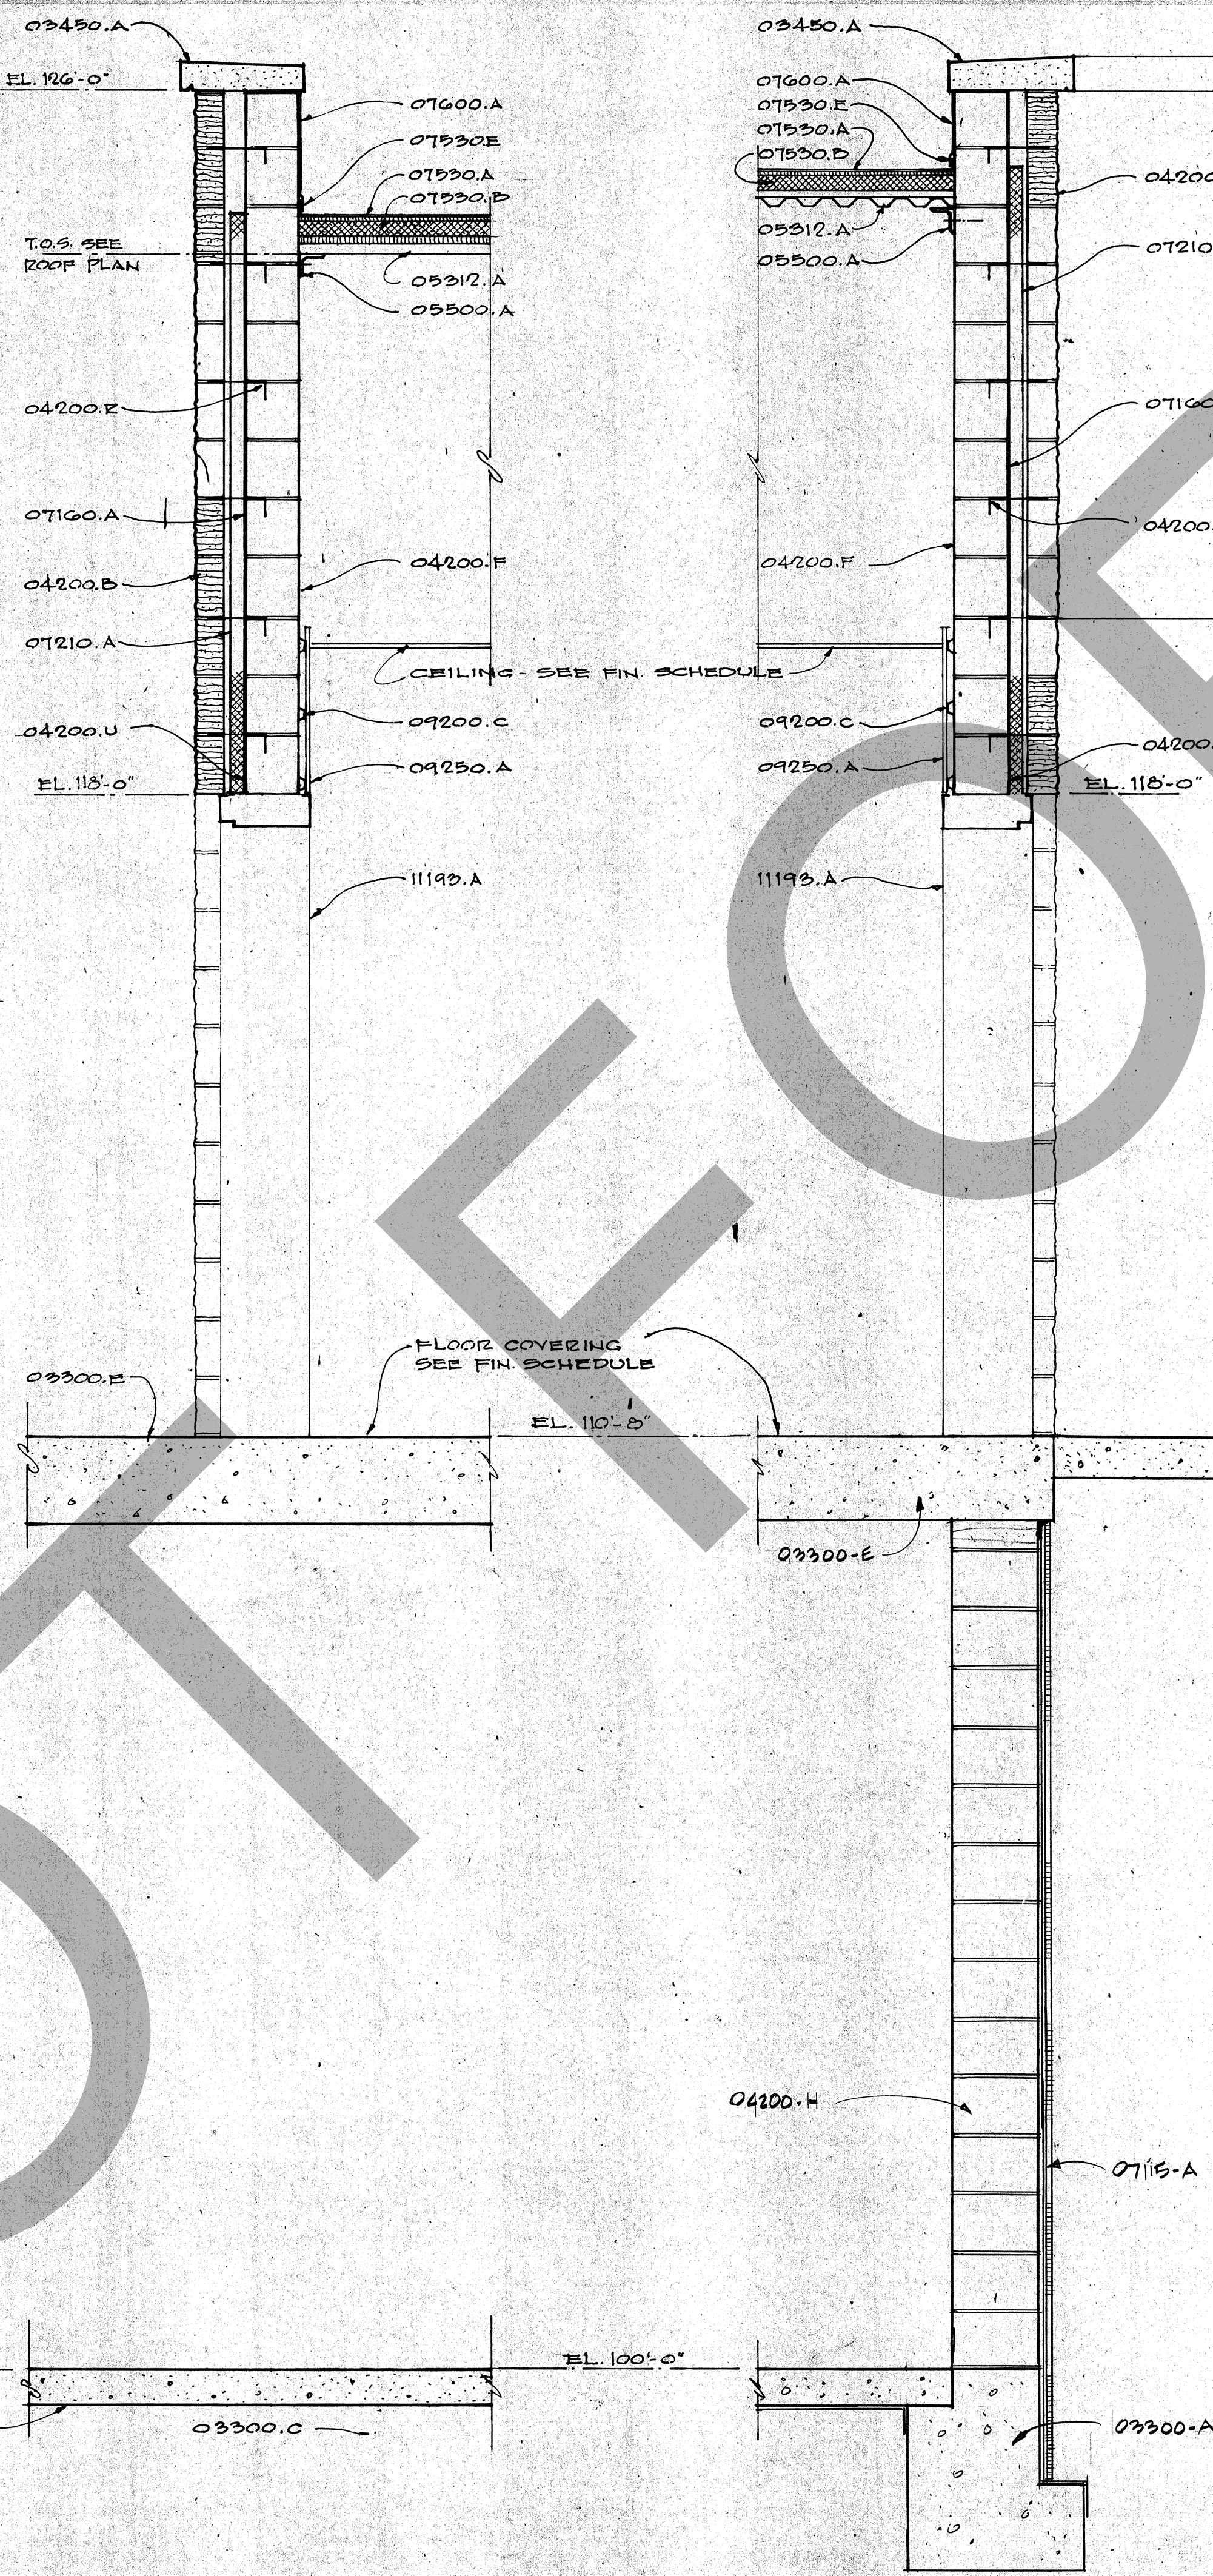
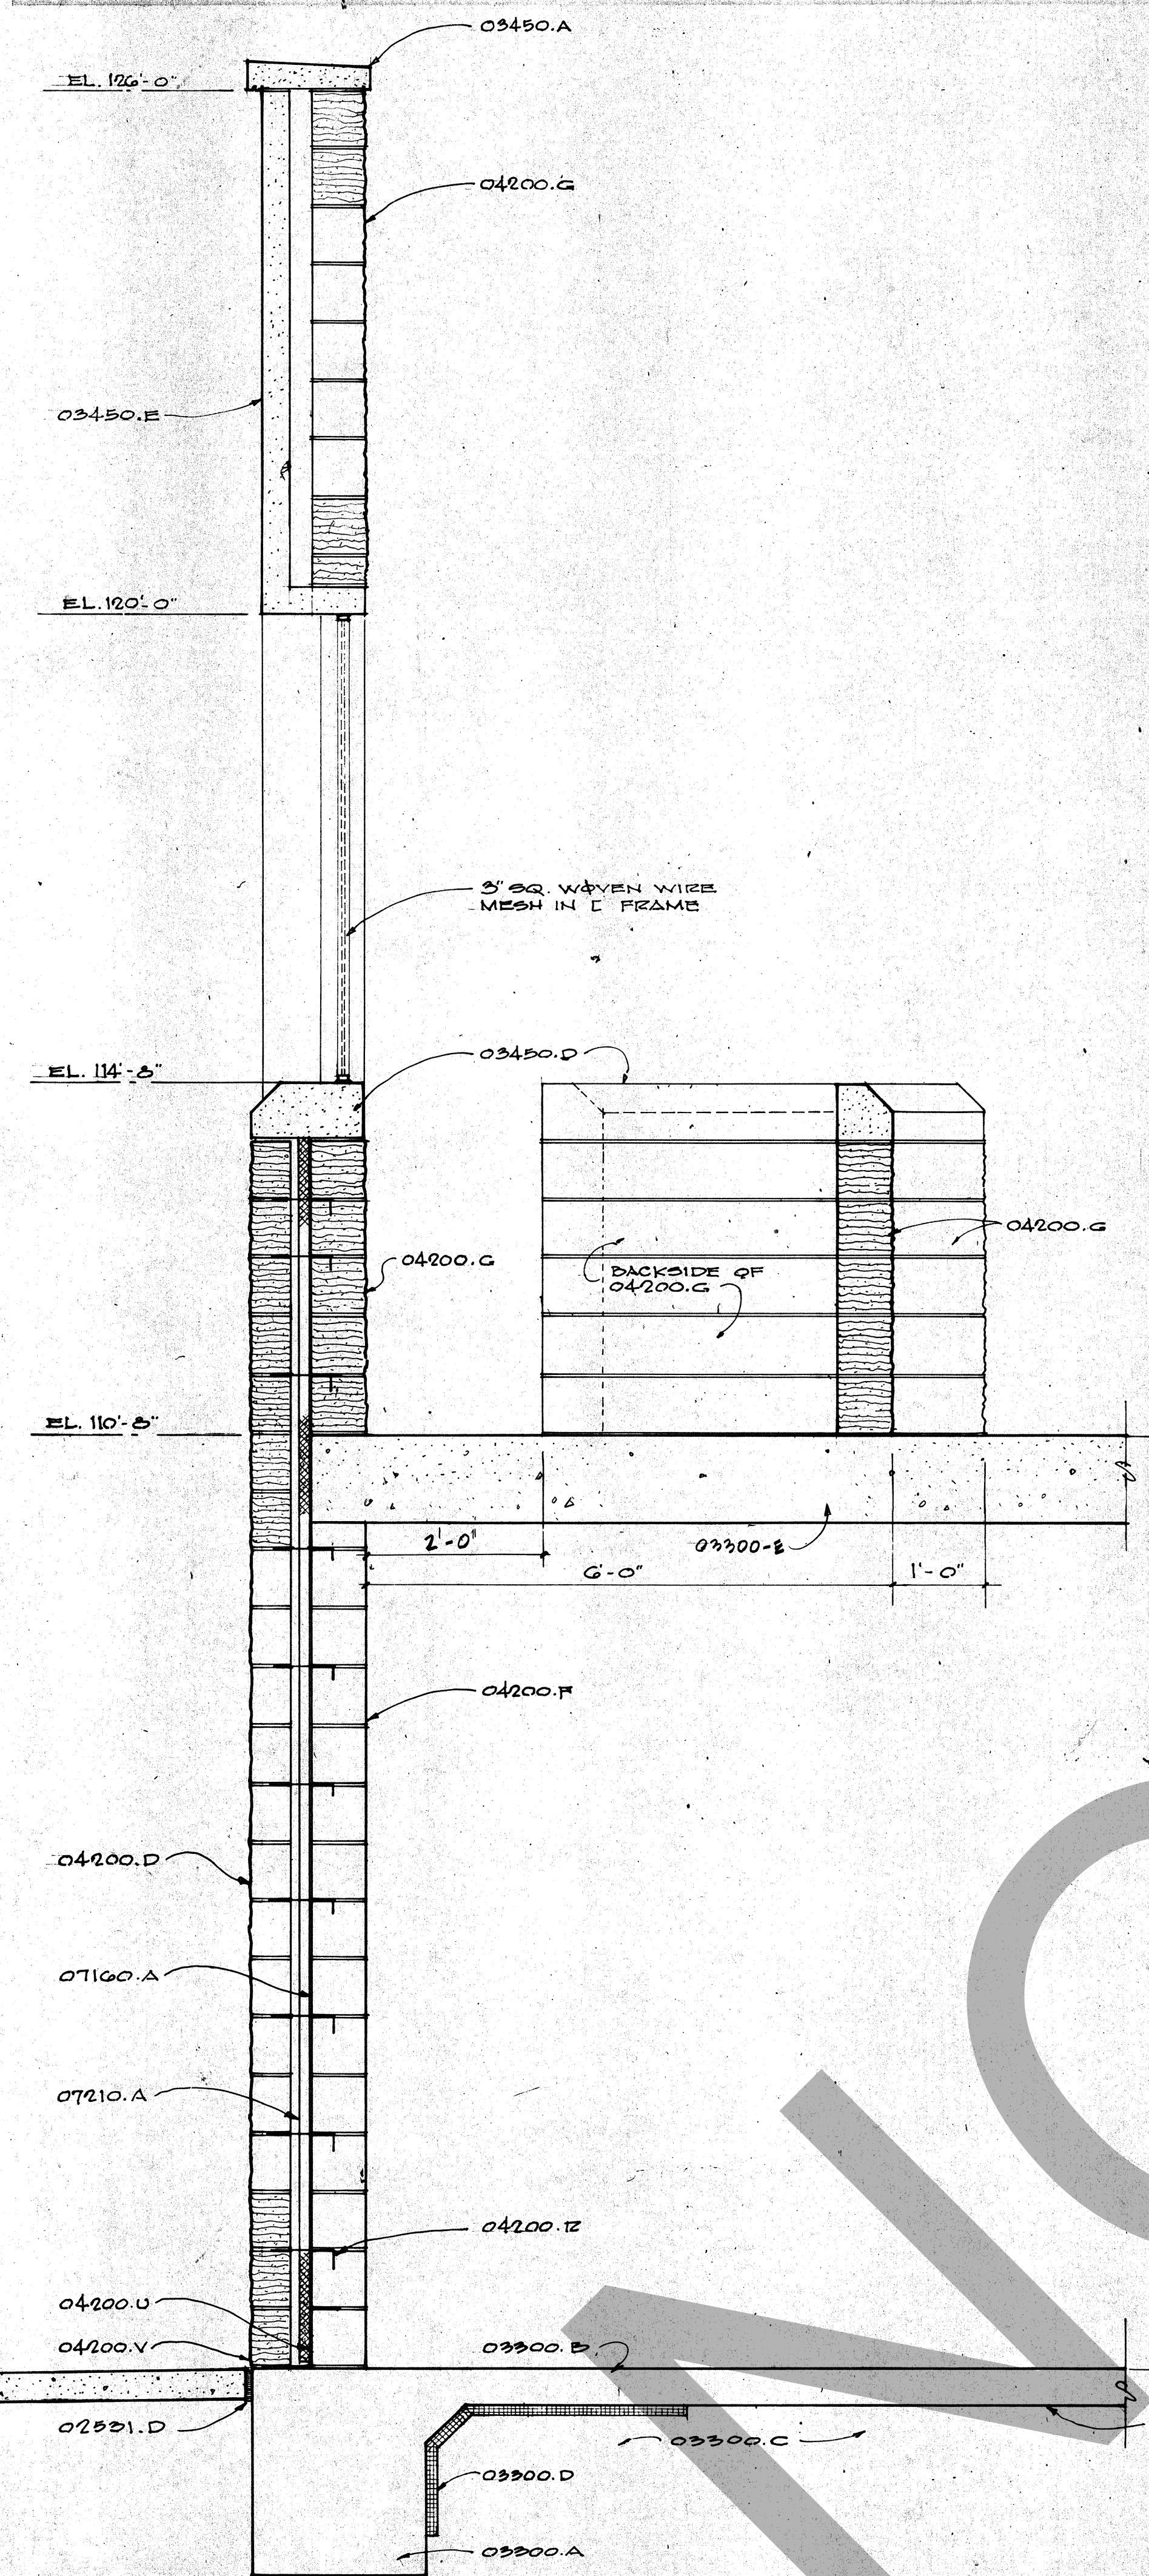


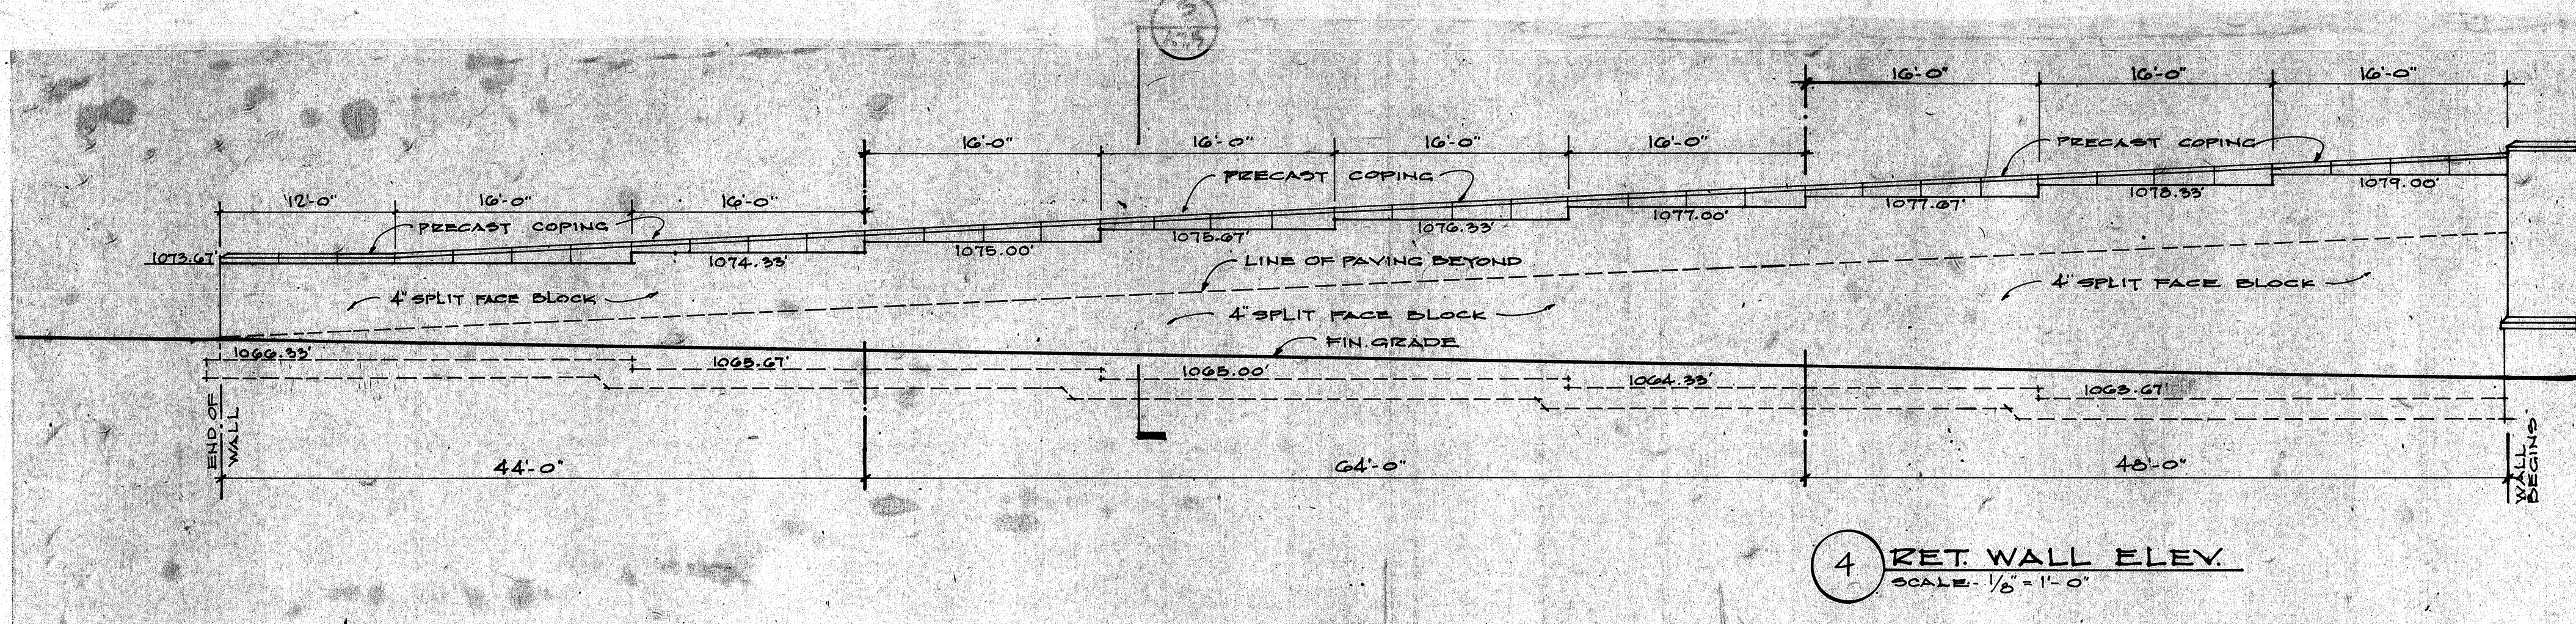

- KEY NOTES**
- 02202-A. Compacted Fill
 - 02501-A. Asphalt Concrete Paving
 - 02513-A. Concrete Sidewalk
 - B. Paving
 - C. Concrete Pad
 - 02527-A. 1/2" Premixed Expansion Jt. Filler
 - 02530-A. Concrete Curb
 - 02530-B. Handicap Curb Cut
 - 02530-C. Graveling
 - 03100-A. Membrane Moisture Barrier
 - 03100-B. REINFORCED CONCRETE
 - A. Foundation
 - B. Slab on Grade
 - C. Sand Fill Leveling Bed
 - D. Insulation
 - E. Elevated Conc. Slab
 - F. Concrete Beam
 - G. Concrete Column
 - H. Waller Stop
 - I. Conc. Slab on Mt. Deck
 - 03450-A. ARCHITECTURAL PRODUCT
 - A. Precast Coping
 - B. Precast Wall Panel
 - C. Precast Belt Course
 - D. Precast Sill
 - E. Precast Panel
 - F. Precast Support per Fabricator
 - G. Precast Lateral Anchor per Fabricator
 - 04200-A. CONCRETE MASONRY UNIT (CMU)
 - A. 4" CMU Smooth Face
 - B. 4" CMU Split Face
 - C. 6" CMU Smooth Face
 - D. 6" CMU Split Face
 - E. Prefaced Conc. Unit Masonry
 - F. 8" CMU Smooth Face
 - G. 8" CMU Split Face
 - H. 12" CMU Smooth Face
 - I. 12" CMU Split Face
 - J. Custom 6" Angled Split Face CMU
 - K. U-Block
 - L. CMU Lintel
 - M. CMU Soap
 - N. Bullnose CMU
 - O. Solid Grout Fill
 - P. Flexible Anchor (No Stl. Struct.)
 - Q. Veneer Anchor
 - R. Dowetail Slot & Anchor
 - S. Anchor Bolt
 - T. Concealed Flashing
 - U. Weeps at 4" O.C. Horiz.
 - V. Control Jt.
 - W. Prefaced
 - 04270-A. GLASS UNIT MASONRY
 - A. Glass Block Type A
 - B. Glass Block Type B
 - C. Glass Block Type C
 - D. Glass Block Type D
 - E. Joint Reinforcement
 - F. Dowetail Slot & Wire Tie
 - G. Stl. Column Anchor
 - H. Security Joint Reinforcement
 - I. Beam
 - 05120-A. Stl. Column
 - 05120-B. Stl. Bar Joist
 - 05120-C. Mtl. Deck
 - 05200-A. METAL FINISHES
 - A. Stl. Angle
 - B. Stl. Clip Angle
 - C. Pipe Hanger
 - D. Bent Stl. Plate
 - E. Stl. Ladder
 - F. Stl. Stair Ladder
 - G. Stl. Channel Stringer
 - H. Mtl. Bar Grid
 - I. Stl. Pipe Rail 1-1/2" O.D.
 - J. Stair Tread
 - K. Non-Shrink Grout
 - L. Handrail Wall Bracket
 - M. Pipe Sleeve w/Non-Shrink Grout
 - N. Mtl. Pan Tread & Riser w/Conc. Fill
 - O. Stl. Floor Plate Tread
 - P. Stl. Floor Plate Tread
 - Q. Stl. Floor Plate (Thickness As Indicated)
 - R. Floor Grating Tread
 - S. Floor Grating Platform
 - T. Anchor Bolt (Detail)
 - U. Bumper Guard
 - V. Exp. Jt. Cover
 - W. Stl. Security Mesh Panels (Size as Indicated)
 - X. Stl. Plate (Thickness as Indicated)
 - 06100-A. 2x Treated Wd. Blocking
 - B. Exterior Grade Plywood Sheathing
 - C. Plywood
 - 06400-A. Plastic Laminate
 - B. Wood Trim
 - C. Wood Shaving
 - D. Finish Wood Veneer
 - 07115-A. Membrane Waterproofing
 - 07140-A. Mtl. Outside Waterproofing
 - 07160-A. Waterproofing
 - 07160-B. 2" Rigid Cavity Insulation
 - B. Batt Insulation
 - C. Foam Glass Insulation
 - D. Rigid Fiberglass Insulation
 - 07241-A. Exterior Insulation System (E.I.S.)
 - B. E.I.S. Drig Screed
 - C. E.I.S. Control Joint
 - D. E.I.S. 1/4" V-Groove U.S.O.
 - E. Shelf Bracket
 - F. Adjustable Shelf Brackets
 - G. Hardwood Edge
 - 07253-A. Spray on Fireproofing
 - 07310-A. Flexible Sheet Roofing (FS-RF)
 - 07310-B. Roof Insulation
 - C. Tapered Roof Insulation
 - D. Protection Mt. (Additional Layer FS-RF)
 - E. Pressure Bar & Fastener
 - F. Termination Bar & Sealant
 - G. Flashing (FS-RF)
 - H. Flashing (Mtl.)
 - I. Mtl. Counter Flashing
 - J. Mtl. Counter Stop & Clip
 - K. Mtl. Coping
 - L. Mtl. Stop Flashing
 - M. Elastic Expansion Jt. Below Cover
 - N. Leader Head & Downspout
 - 07610-A. Scupper
 - 07610-B. Standing Seam Mtl. Roof
 - 07700-A. Ridge Flashing
 - 07700-B. Roof Hatch
 - 07812-A. Mtl. Framed Skylight
 - 07920-A. Sealant & Backer Rod
 - B. Fire Resistant Sealant
 - C. Fire Resistant Sealant
 - 08110-A. Hollow Metal Door Frame
 - 08110-B. Hollow Metal Window Frame
 - 08305-A. Access Door
 - 08311-A. Sliding Glass Door
 - 08313-A. Overhead Colling Door
 - 08410-A. Aluminum Storefront
 - 08410-B. Balanced Door
 - 08521-A. Aluminum Window & Frame
 - 08700-A. Mtl. Threshold
 - 08800-A. GLASS & GLAZING
 - A. Laminated Glass 1/4" U.N.O.
 - B. Insulated Glass
 - C. Plate Glass Tempered Mirror 1/4" U.N.O.
 - D. Tempered Glass 1/4" U.N.O.
 - E. Wire Glass 1/4" U.N.O.
 - 09200-A. LATH & PLASTER
 - A. Mtl. Stud (16" O.C. U.N.O.)
 - B. Light Gauge Stl. Framing (16" O.C. U.N.O.)
 - C. Mtl. Furring (16" O.C. U.N.O.)
 - D. Cement Plaster on Mtl. Lath
 - E. Cement Plaster & Mtl. Lath on Suspension System
 - F. Mtl. Corner Reinforcement
 - G. Mtl. Corner Bead
 - H. Casing Head
 - I. Brace to Structure (4'-0" O.C. U.N.O.)
 - 09250-A. 5/8" Oyp. Bd.
 - B. 2 Layers 5/8" Oyp. Bd.
 - C. 5/4" Oyp. Bd. on Suspension System
 - D. 2 Layers 5/8" Oyp. Bd. on Suspension System
 - E. 5/4" Oyp. Bd. Sheathing
 - F. J-BOB
 - 09300-A. Ceramic Tile & Setting Bed
 - B. Metal Threshold & Setting Bed
 - C. Suspended Acoustical Ceiling System (See Fin. Schedule For Type)
 - D. Surface Applied Acoustical Tile (See Fin. Schedule For Type)
 - 09513-A. Access Panel
 - 09515-A. Mtl. Acoustical Ceiling System
 - 09515-B. Epoxy Flooring
 - 09515-C. Epoxy Flooring
 - 09515-D. Epoxy Flooring
 - 14581-A. Pneumatic Tube System
 - 14581-B. Roof Drain & Leader
 - 14581-C. Sidewall Scupper Drain & Leader

ROSSER FABRAP INTERNATIONAL
Criminal Justice Architecture, Technology, Planning, Interiors,
Mechanical, Electrical, Plumbing, Security, & Civil Engineering.

JUSTICE SYSTEMS INCORPORATED
Criminal Justice Operations, Programming

JOHNSON & NIELSEN
Structural Engineering

WEST - VALLEY - DETENTION - CENTER
FOR THE COUNTY OF SAN-BERNARDINO, CALIFORNIA

HARRY MATS, COUNTY ADMINISTRATION OFFICER

FLOYD TIDWELL, SHERIFF

BOARD OF SUPERVISORS

DAVID A. CLARK
REGISTERED ARCHITECT

WALL SECTIONS
TRANSPORT & VISITING

Job No. 88050-04
Date 10/17/00

A7-5

[illegible]