




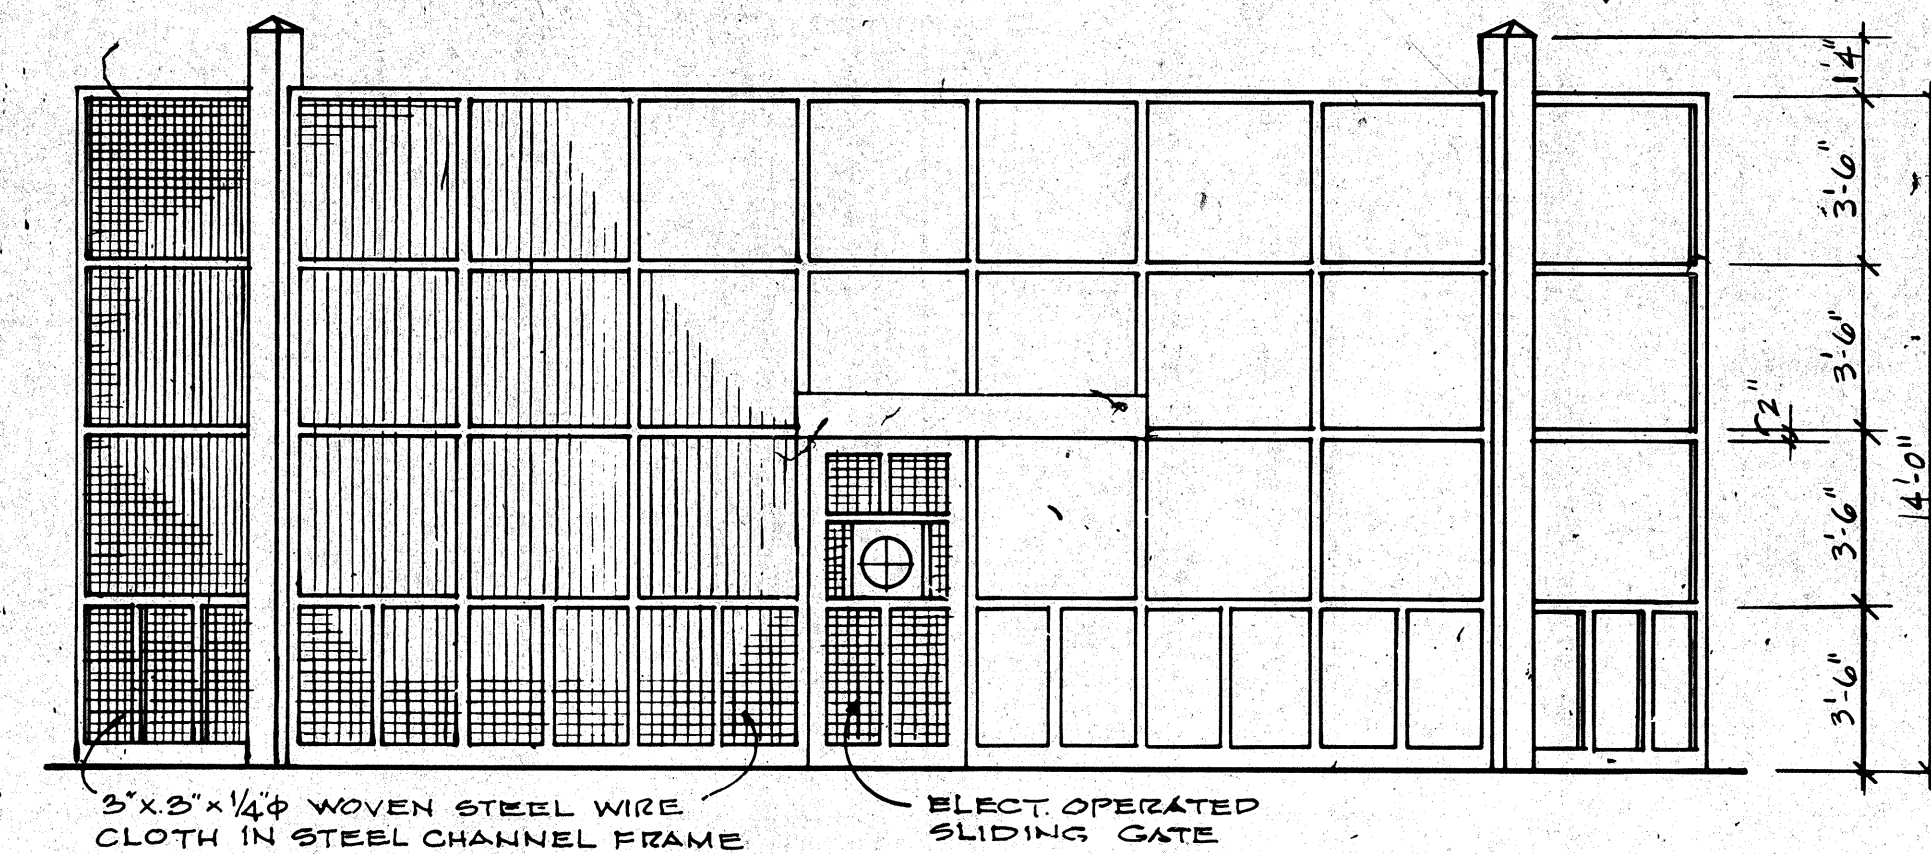


1 PEDESTRIAN SALLYPORT ENCLOSURE
SCALE - 1/4" = 1'-0"

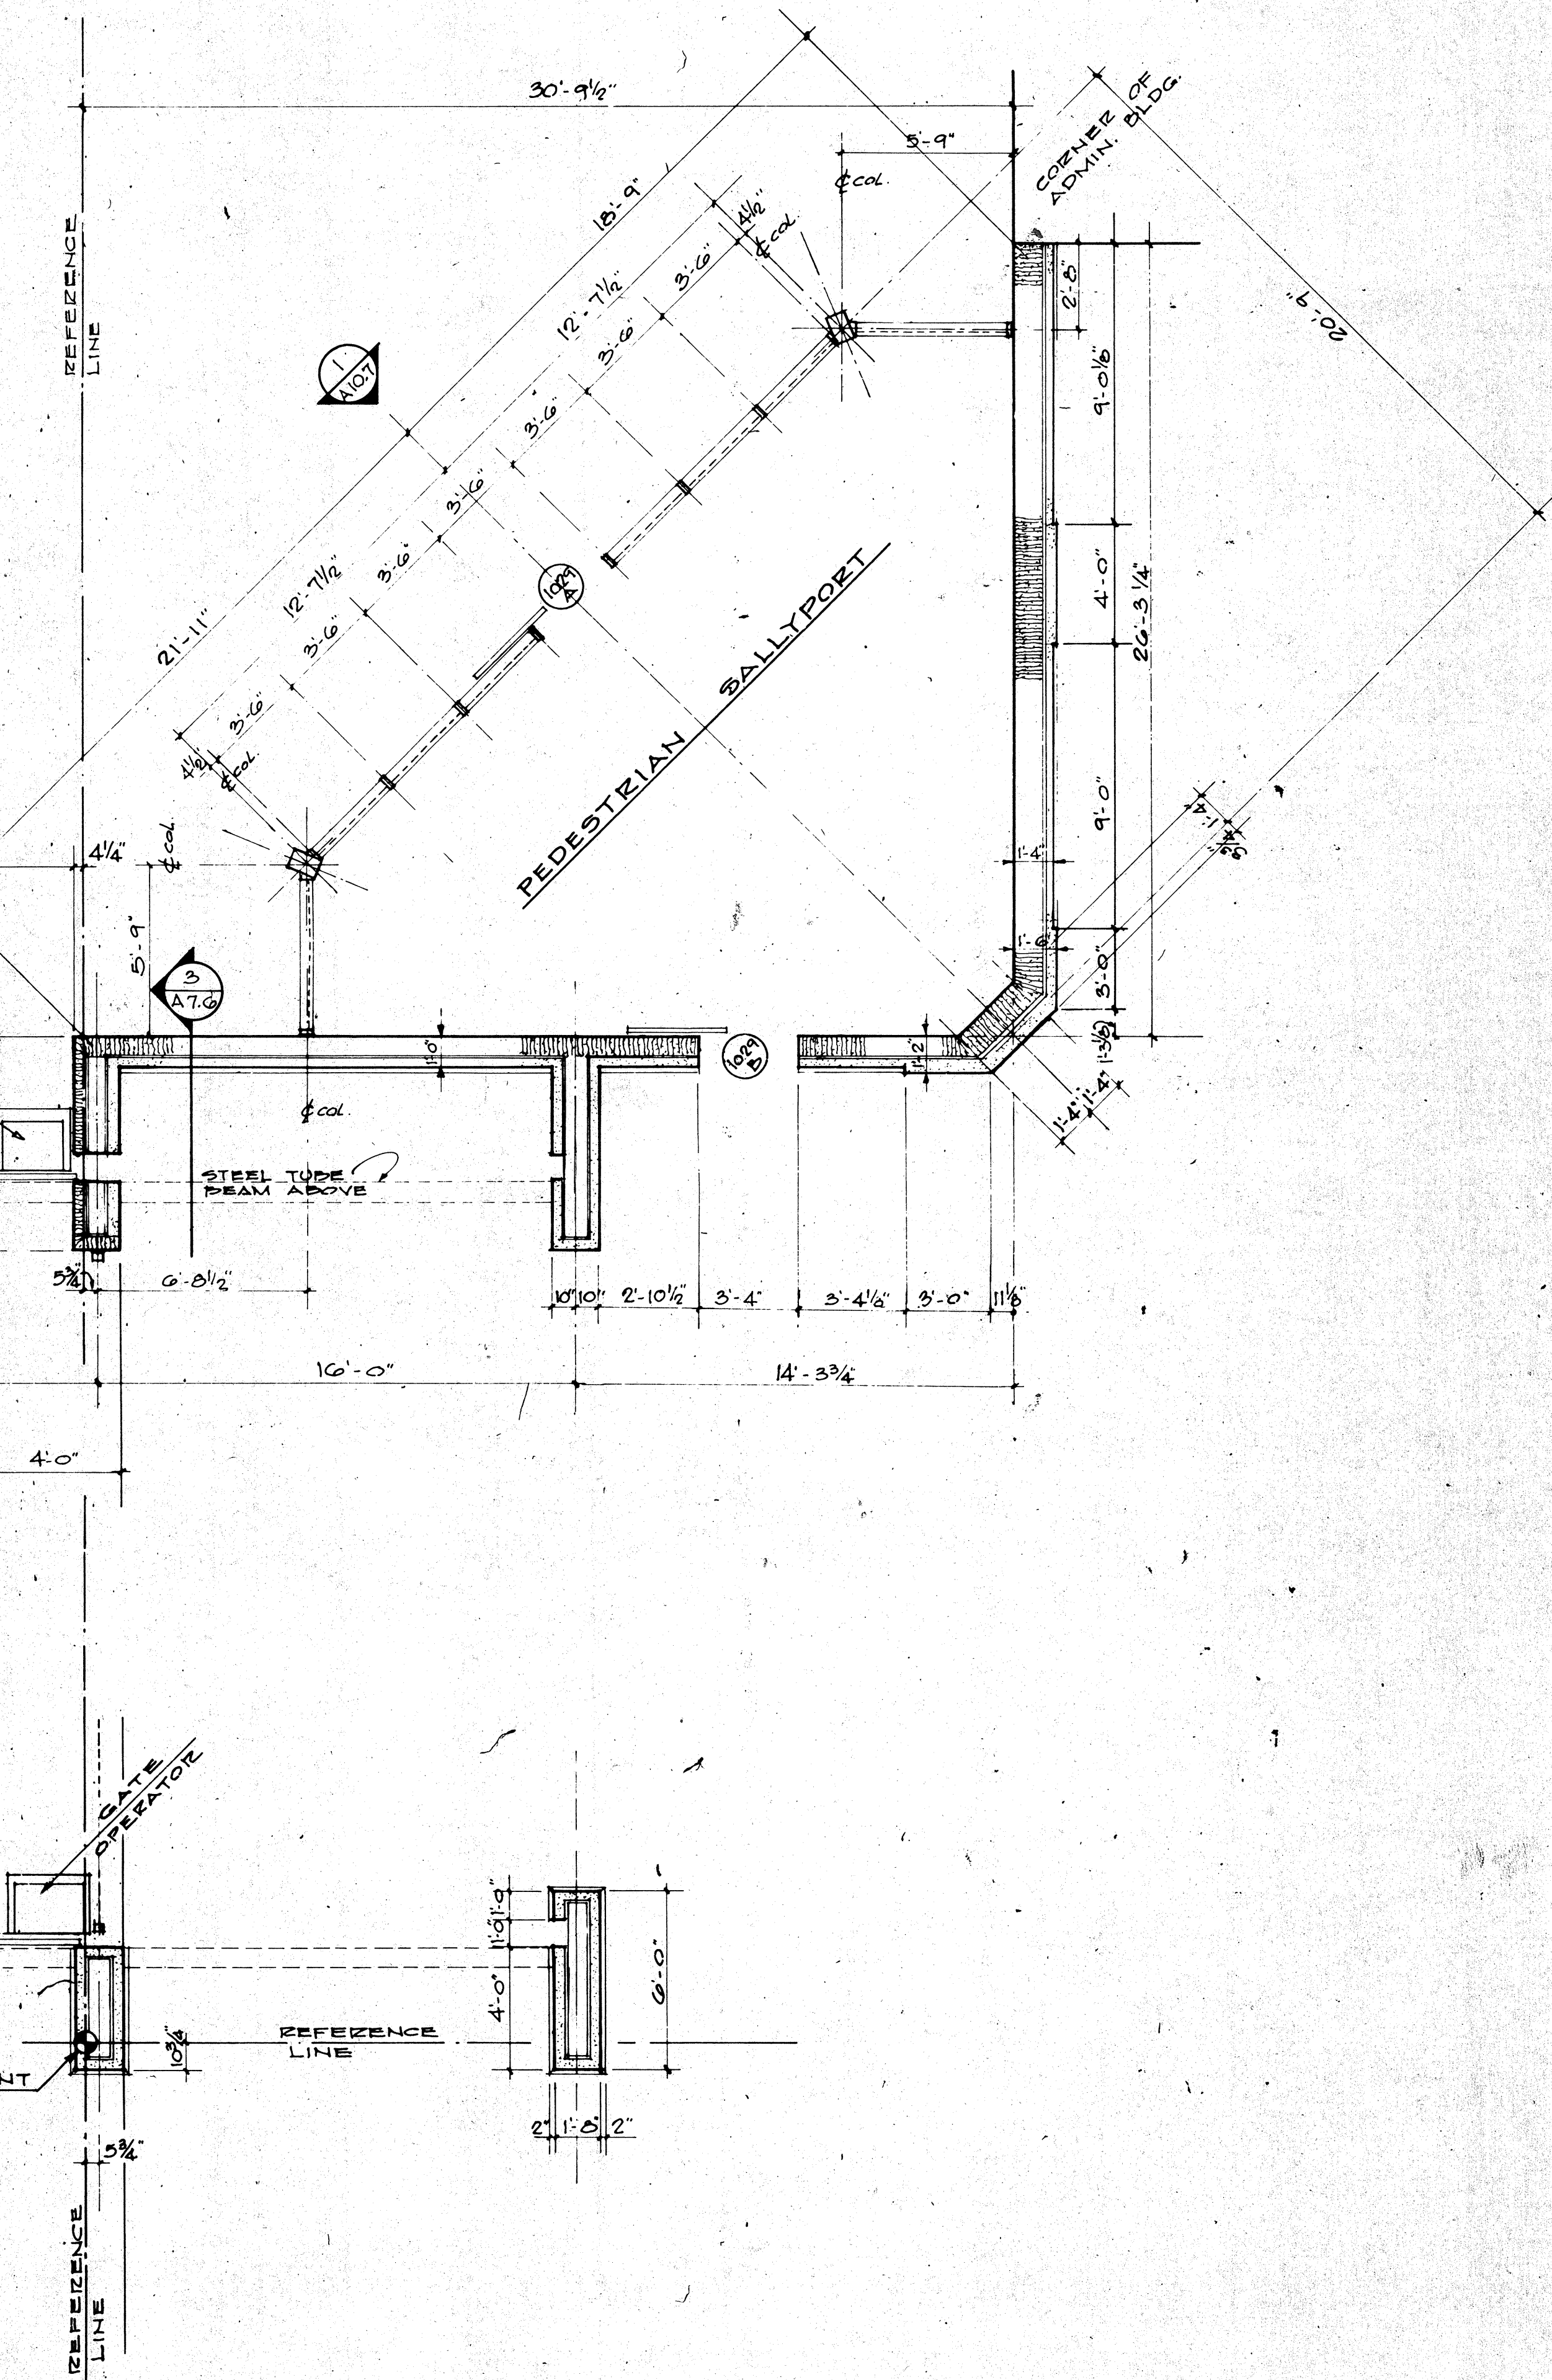


2 VEHICLE SALLYPORT PLAN
SCALE - 1/4" = 1'-0"

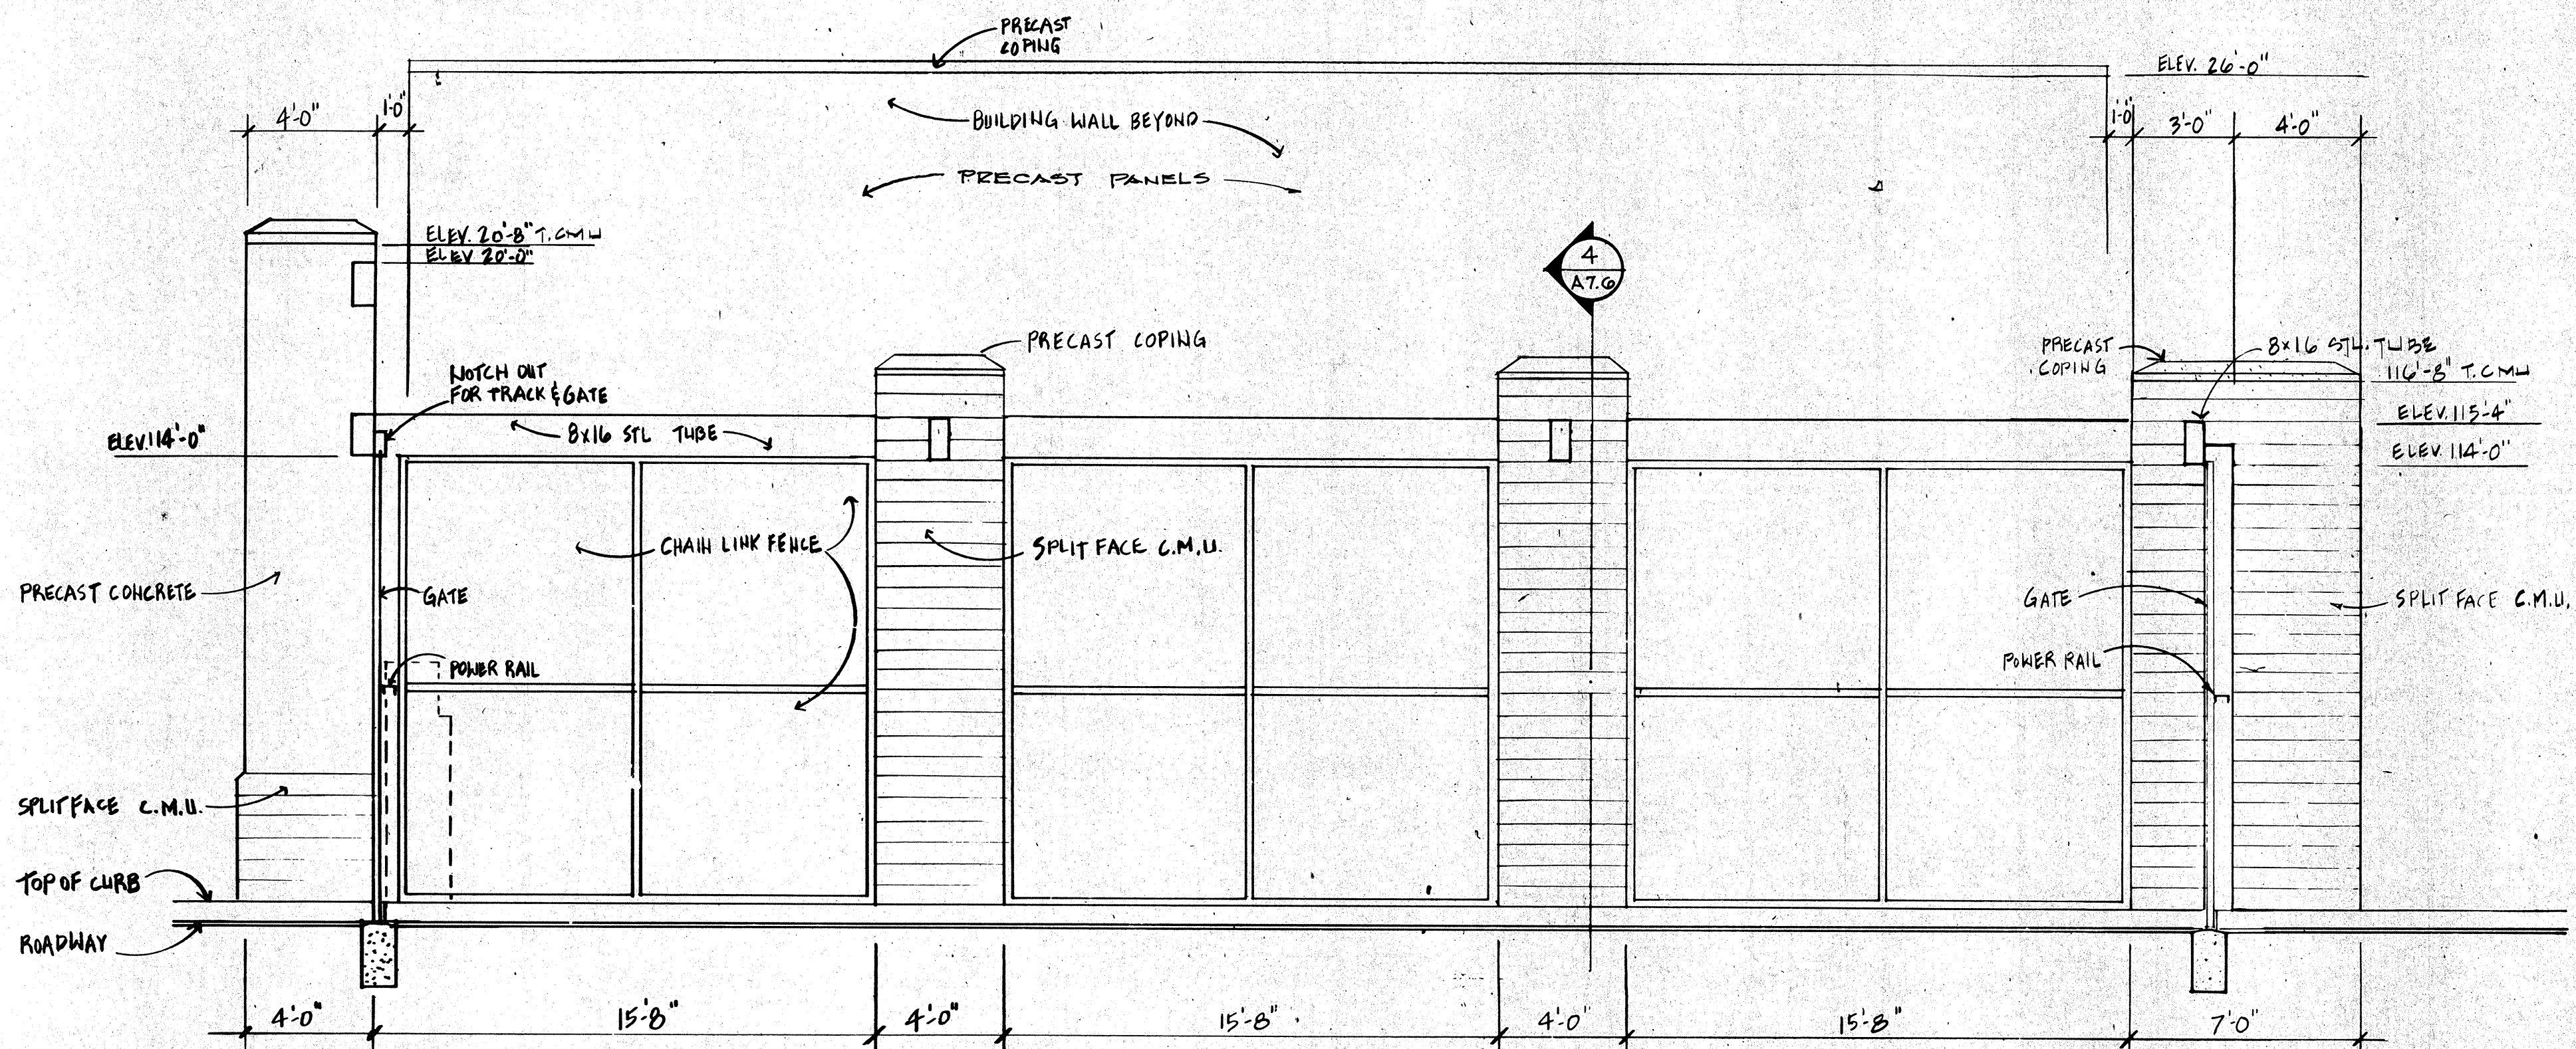

5 LONGITUDINAL SECTION - VEHICLE SALLYPORT
SCALE 1/4" = 1'-0"

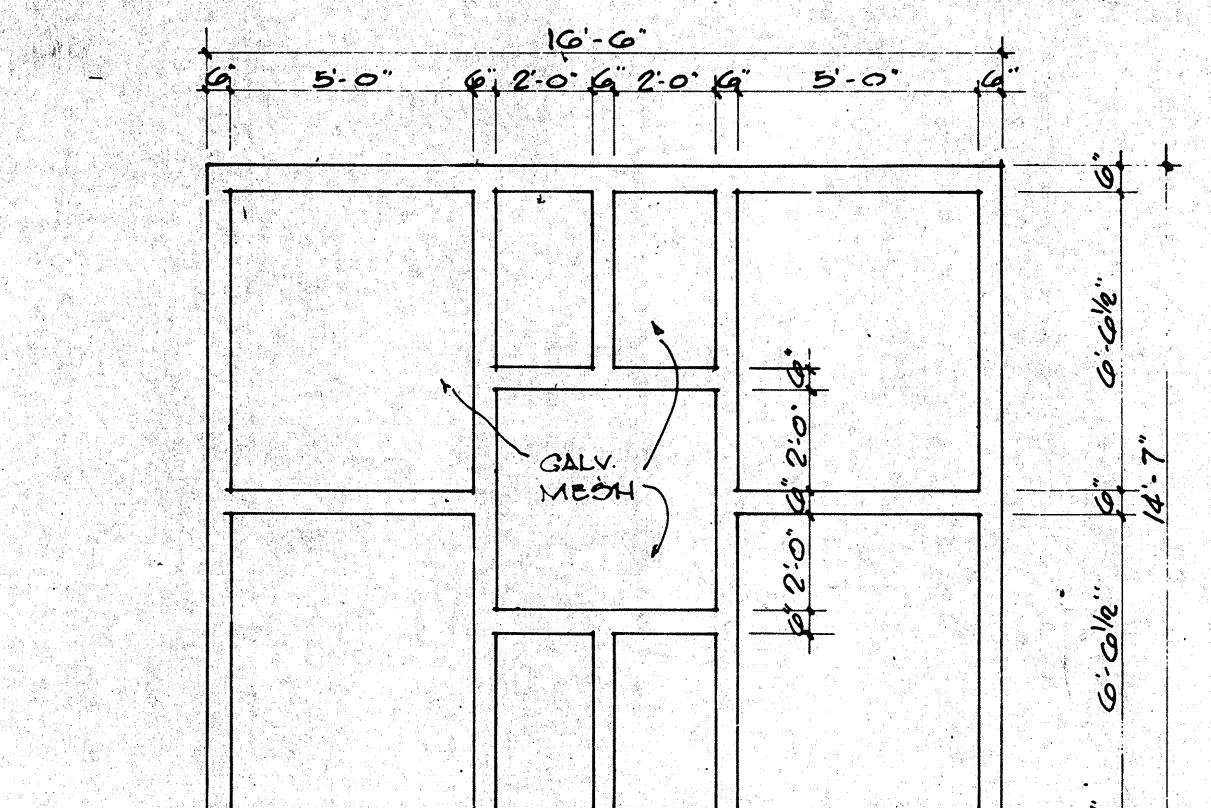

4 SLIDING GATES 02 04 06 08

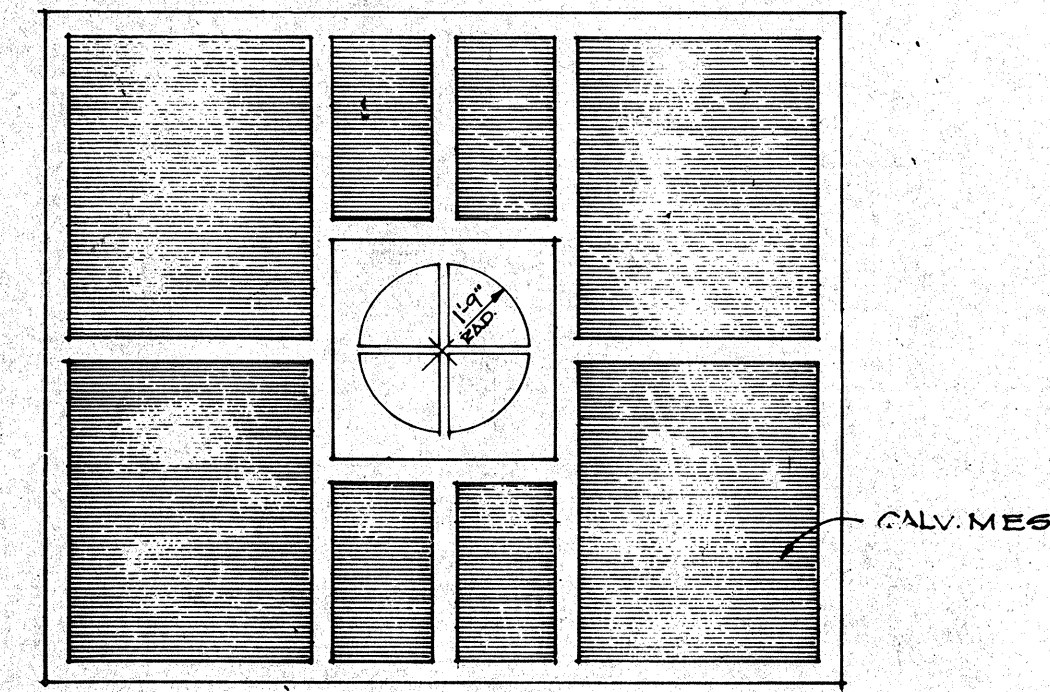

3 SLIDING GATES 01 03 05 07

ROSSER FABRAP INTERNATIONAL
RFI
ROSSER FABRAP INTERNATIONAL, Inc.
Comprehensive Services for Building
Design and Technology
Atlanta Savannah Tampa

Revisions
No. Date Description
1 2/17/88 ADDENDUM POSTED FOR CONSTRUCTION

WEST - VALLEY - DETENTION - CENTER
FOR THE COUNTY OF SAN BERNARDINO, CALIFORNIA

JUSTICE SYSTEMS INCORPORATED
Criminal Justice Operations, Programming
JOHNSON & NIELSEN
Structural Engineering

ROSSER FABRAP INTERNATIONAL
Criminal Justice Architecture, Technology, Planning, Interiors,
Mechanical, Electrical, Plumbing, Security, & Civil Engineering

HARRY WAYS, COUNTY ADMINISTRATION OFFICER
FLOYD TIDWELL, SHERIFF
BOARD OF SUPERVISORS
John J. Lattin, Chairman, Steve Lattin, Vice Chairman,
Richard C. Lattin, Treasurer, Lyle Lattin, Secretary,
Richard Lattin, Board Member, John Lattin, Board Member

Paul A. Clark

VEHICULAR & PEDESTRIAN SALLYPORT

Job No. 00000004
Date 10/17/88

A10

FOR CONSTRUCTION