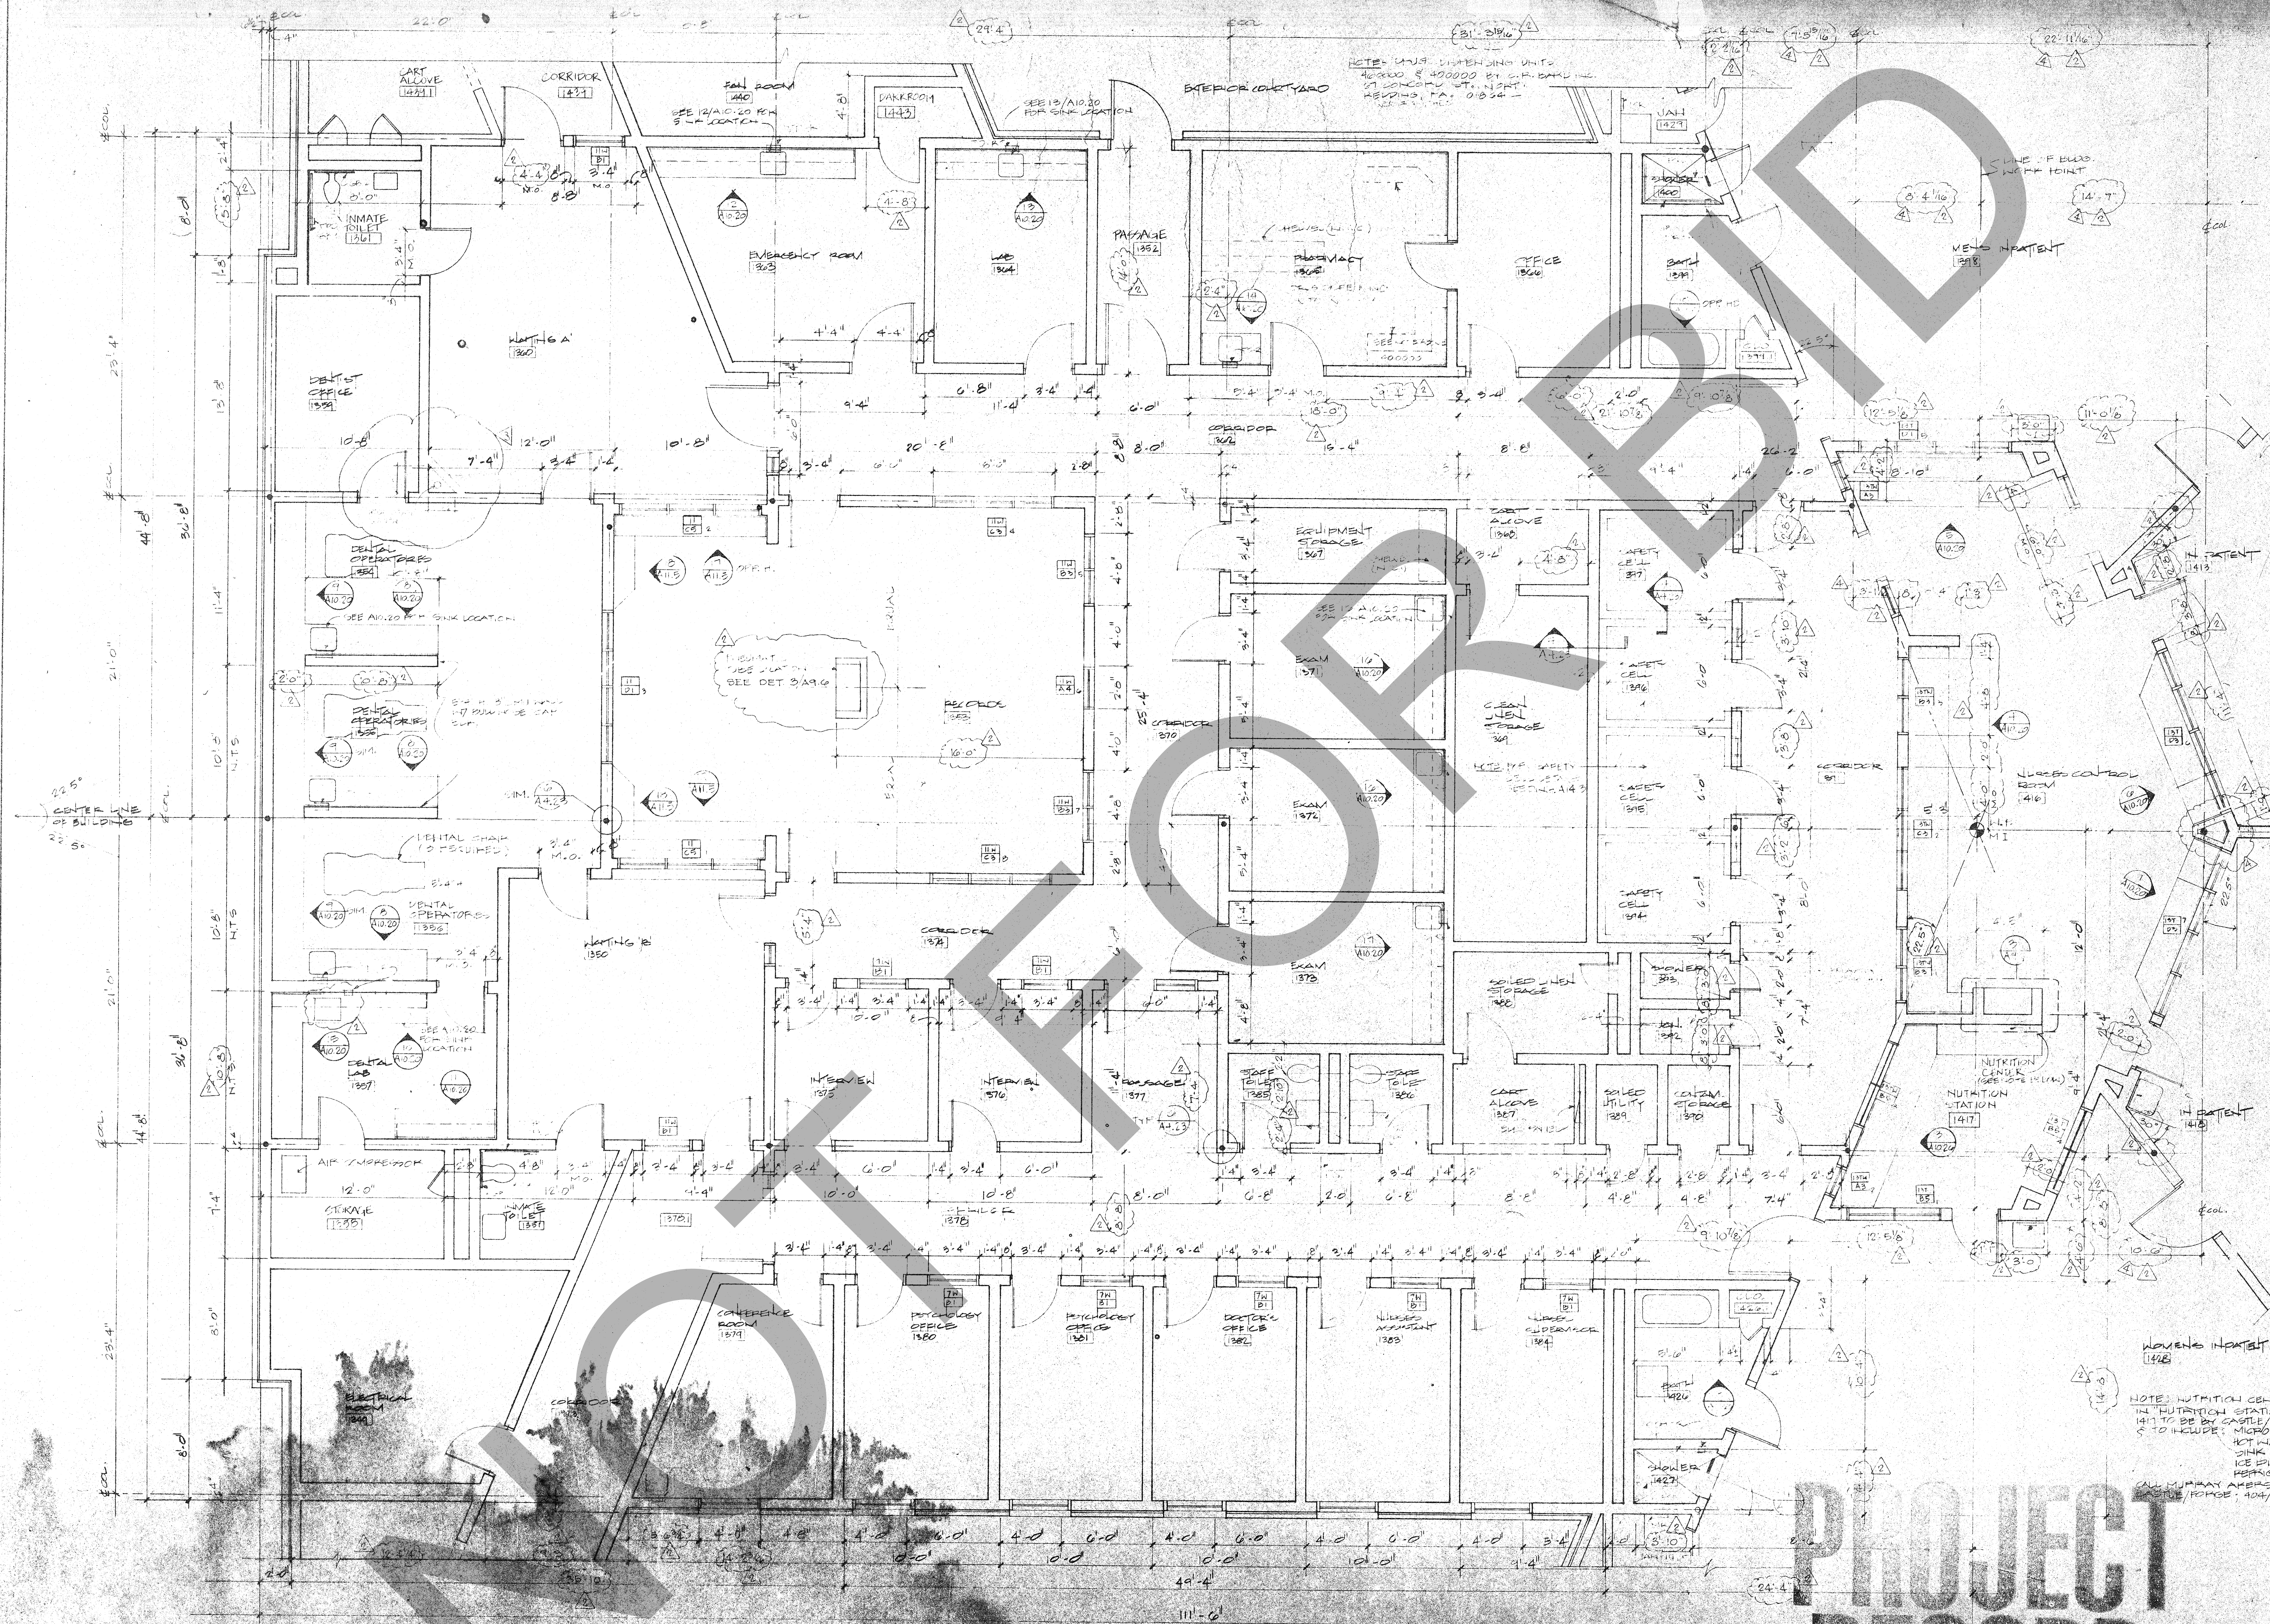


**ROSSER FABRICATION INTERNATIONAL**

CROSSER FABRAP INTERNATIONAL, Inc.
Comprehensive Services for Building
Design and Technology

Revisions		
No	Date	Description
1 2 12	6/9	ADDENDA POSTED ISSUED FOR LOST
2	5/10/89	DIMENSION VERIFICATION
4	7/10/89	DIMENSION VERIFICATION

ROSSER FABRAP INTERNATIONAL
Criminal Justice Architecture, Technology, Planning, Interiors,
Mechanical, Electrical, Plumbing, Security, & Civil Engineering

JUSTICE SYSTEMS INCORPORATED
Criminal Justice Operations, Programming







WEST • VALLEY • DETENTION • CENTER
FOR THE COUNTY OF SAN BERNARDINO • CALIFORNIA

HARRY MAYS, COUNTY ADMINISTRATION OFFICER

LOYD TIDWELL, SHERIFF
BOARD OF SUPERVISORS

INFIRMARY · ENLARGED
FLOOR PLANS &
INTERIOR ELEVATIONS

Job No. 83052-04
Date 10/17/00

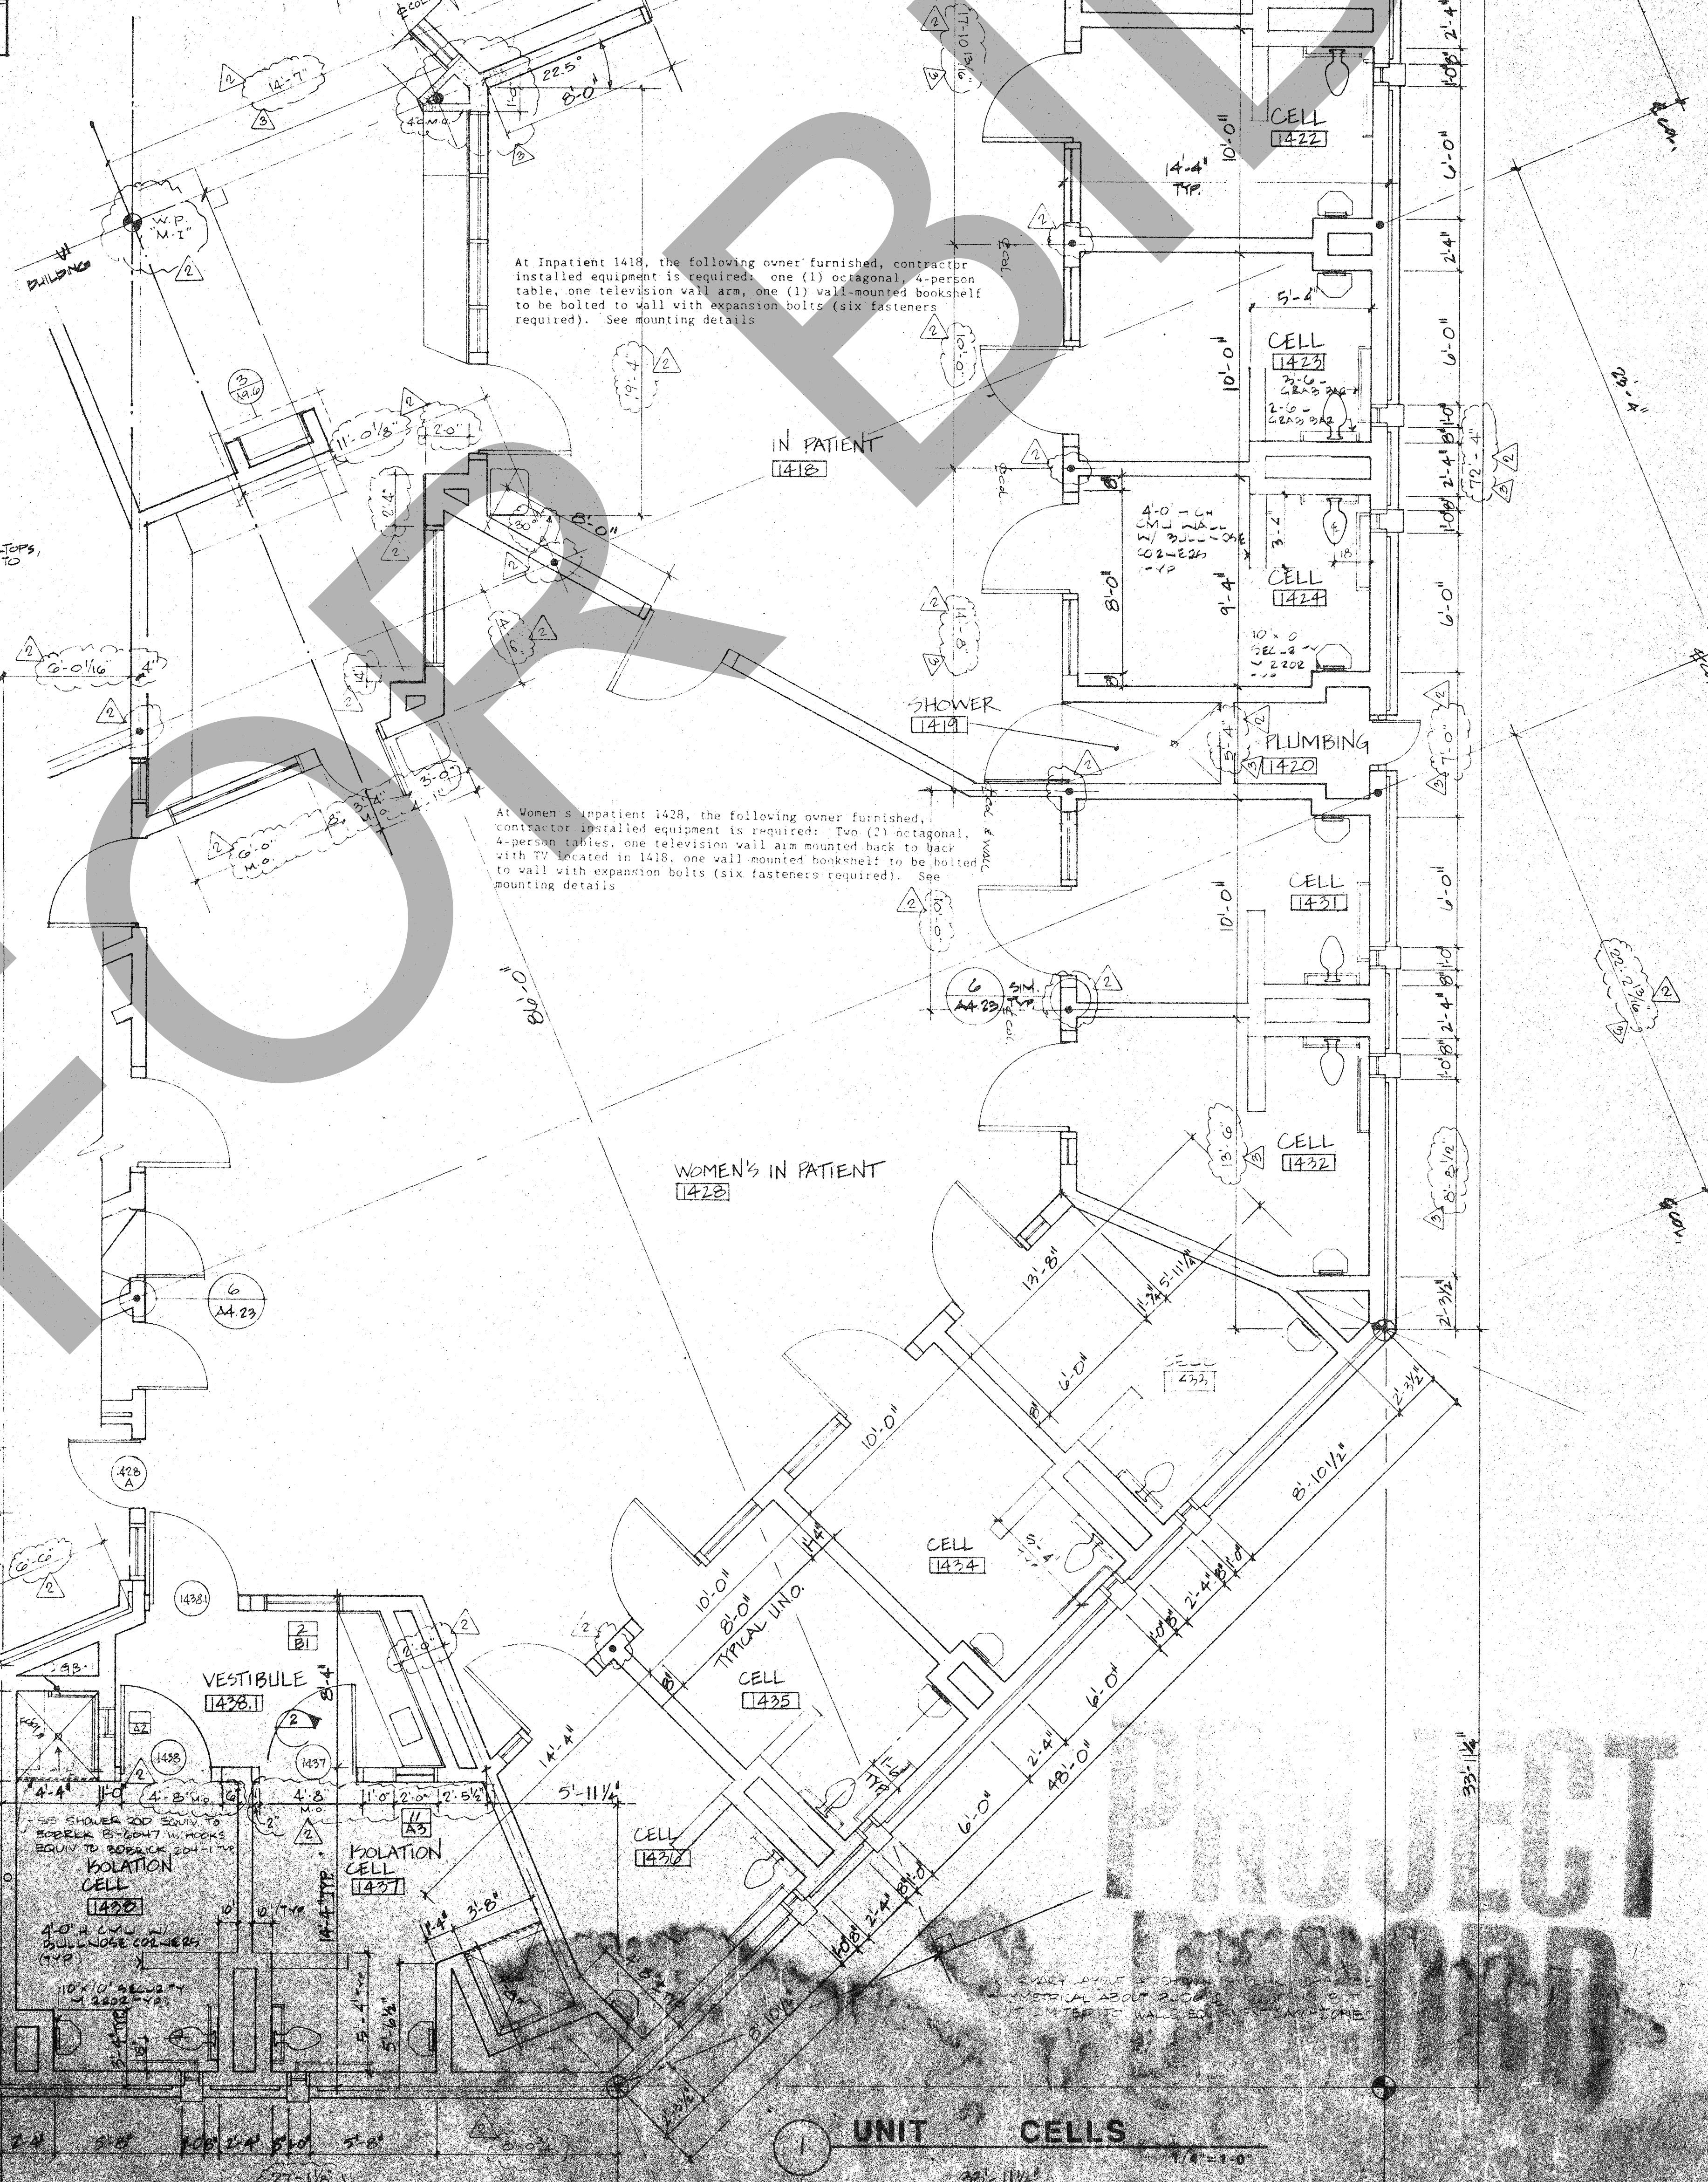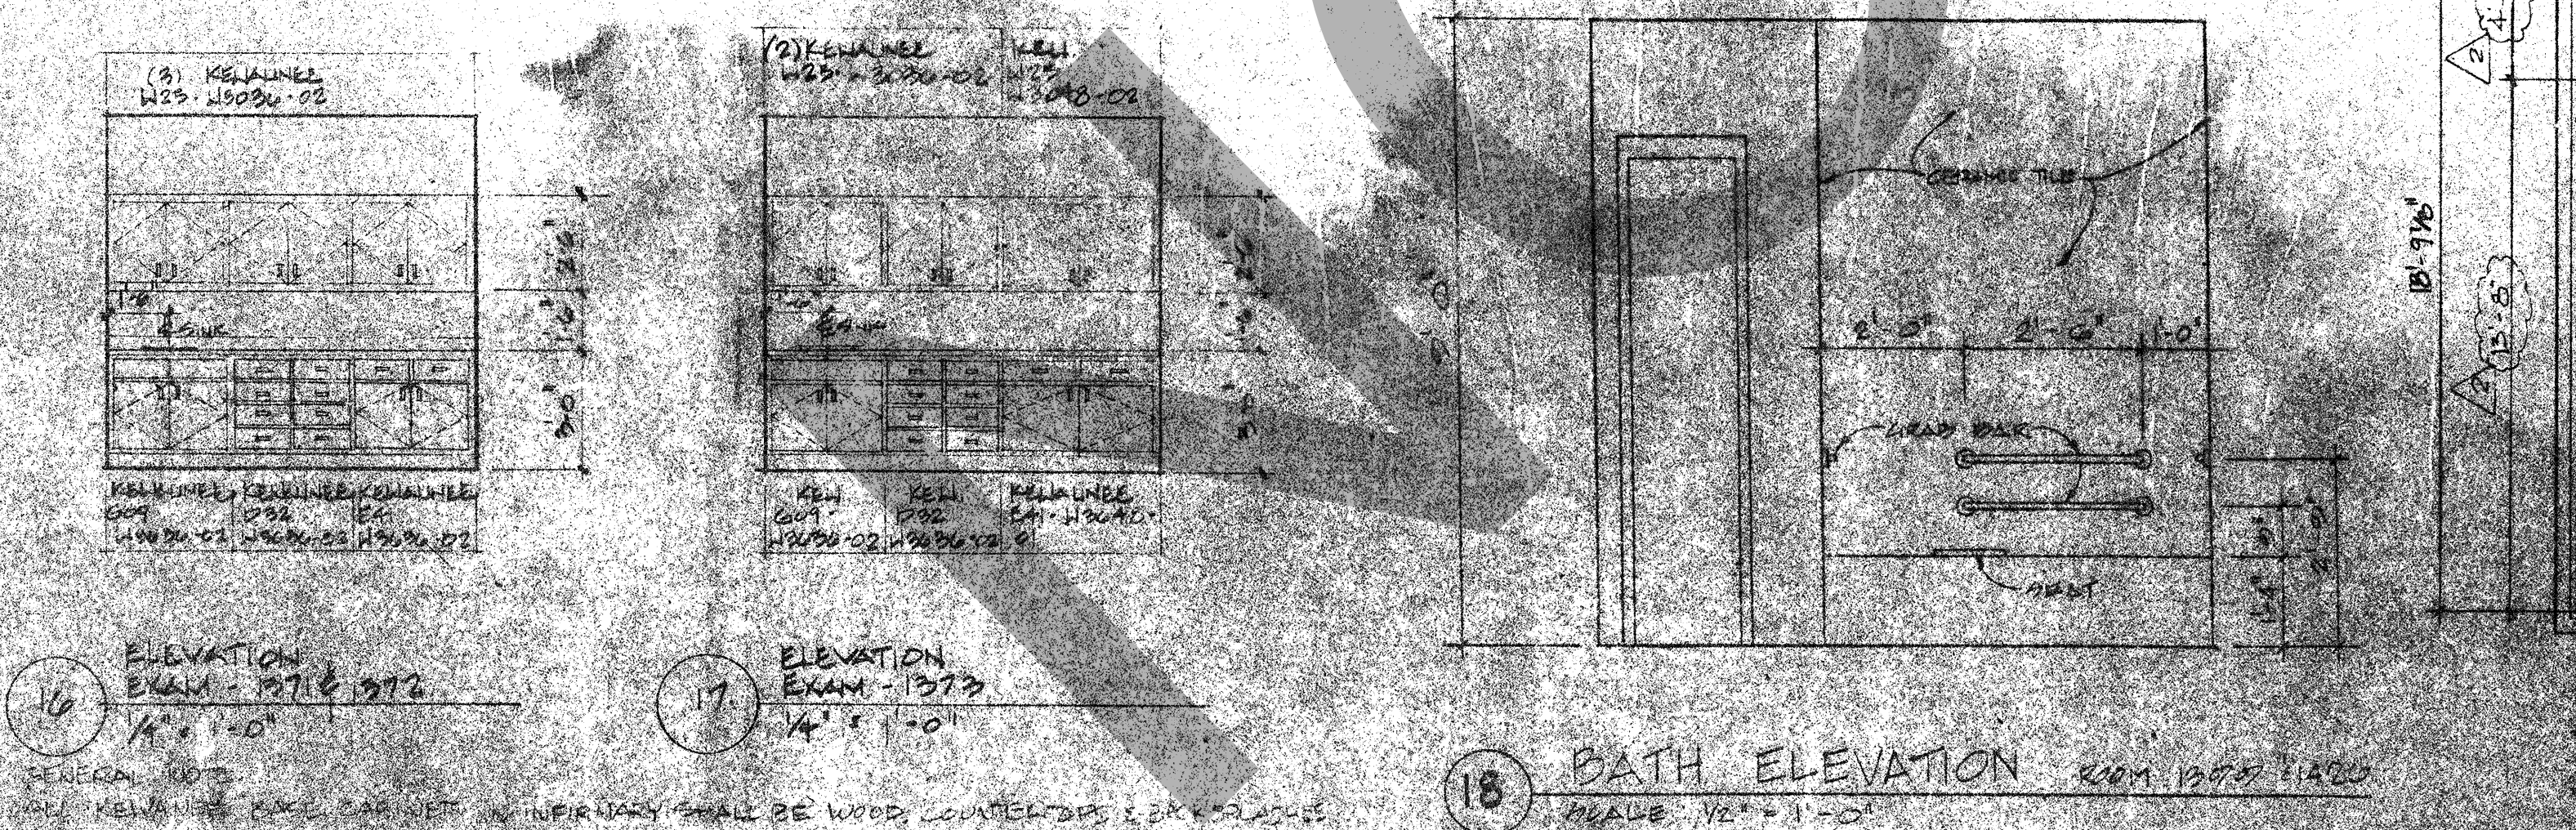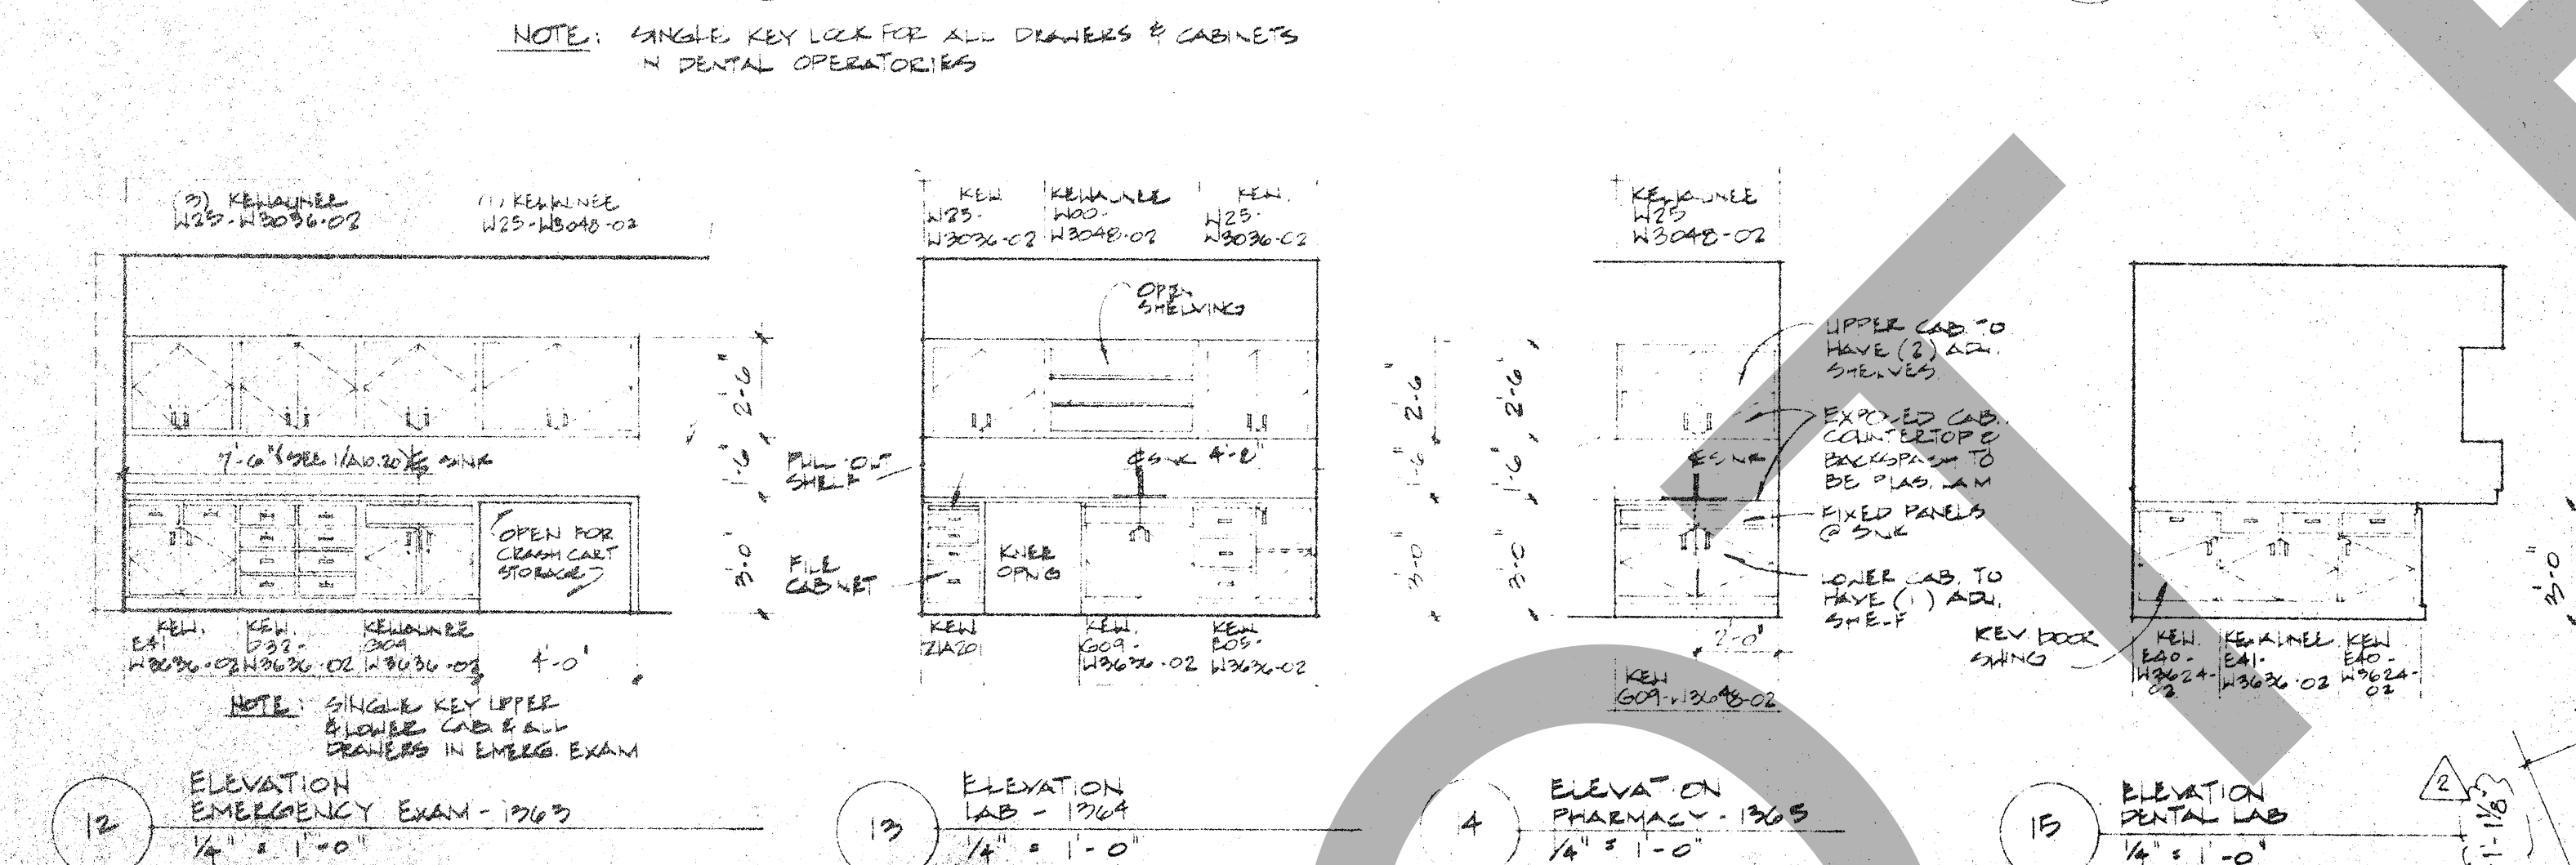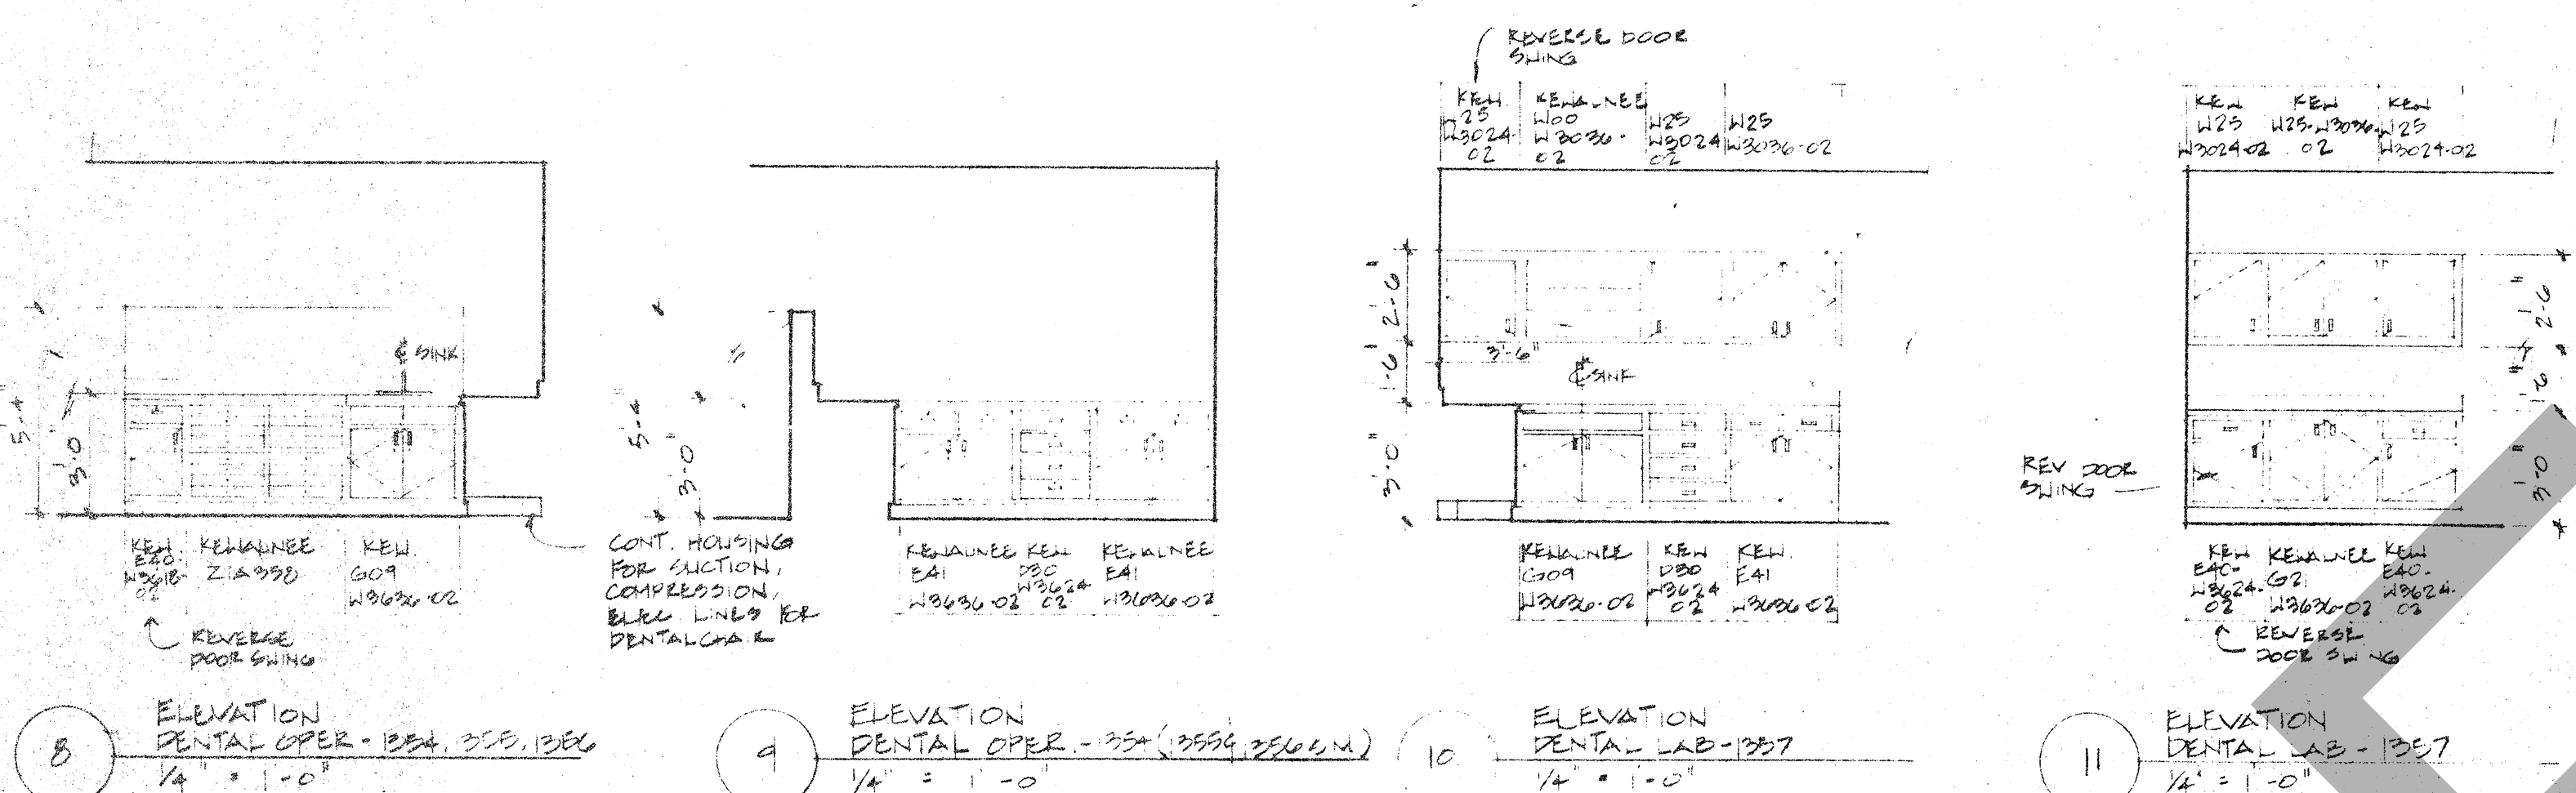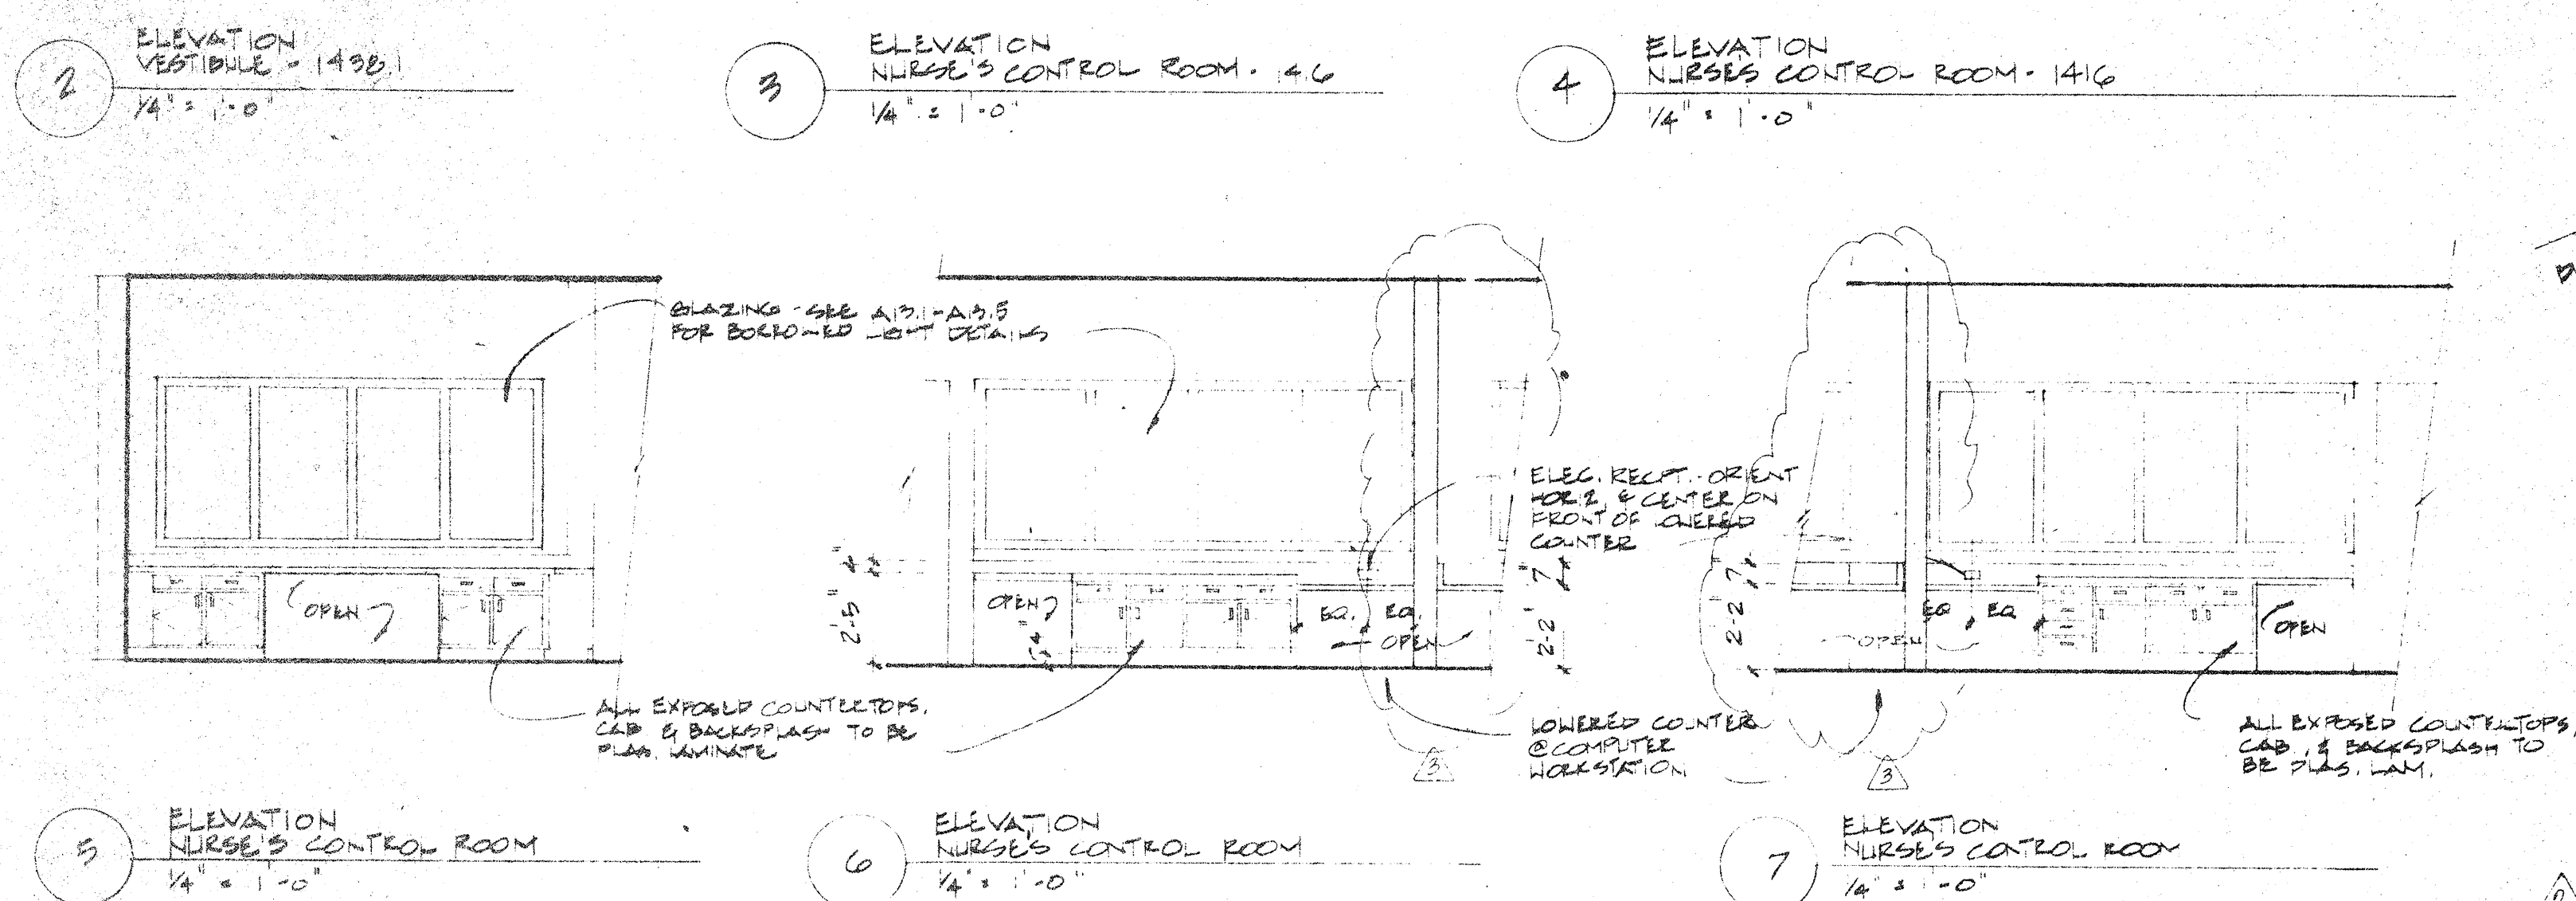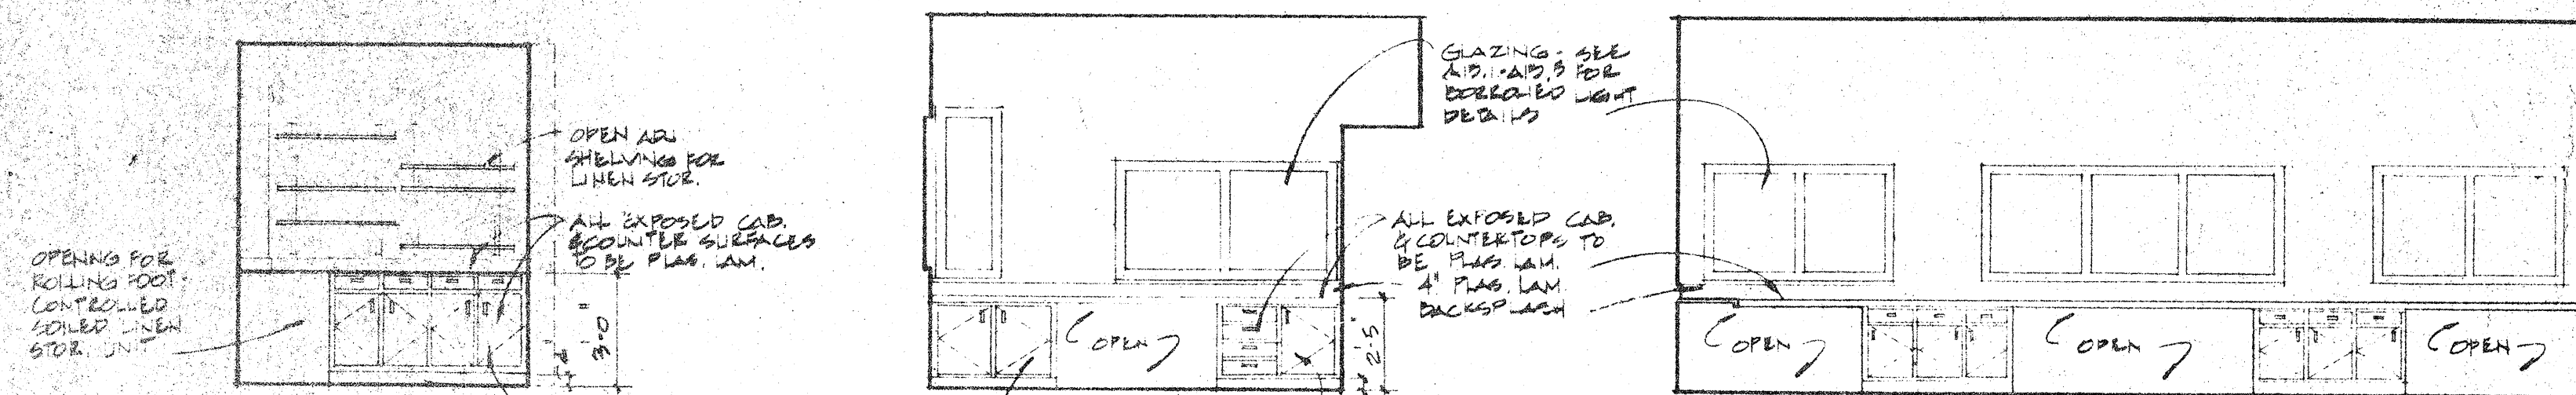

Revisions

No.	Date	Description
1	12/17/88	ADDENDA POSTED FOR CONSTRUCTION
2	1/18/89	DIMENSION VERIFICATION
3	7/12/89	DIMENSION VERIFICATION

ROSSER FABRAP INTERNATIONAL
Criminal Justice Architecture, Technology, Planning, Interiors,
Mechanical, Electrical, Plumbing, Security, & Civil Engineering

JUSTICE SYSTEMS INCORPORATED
Criminal Justice Operations, Programming

JOHNSON & NIELSEN
Structural Engineering

WEST VALLEY - DETENTION - CENTER
FOR THE COUNTY OF SAN BERNARDINO - CALIFORNIA

HARRY WAYS, COUNTY ADMINISTRATION OFFICER

FLOYD TIDWELL, SHERIFF

BOARD OF SUPERVISORS
John J. Jones, Chairman, Arts & Culture
Richard C. Bickman, Third District

INFIRMARY - ENLARGED
FLOOR PLANS &
INTERIOR ELEVATIONS