
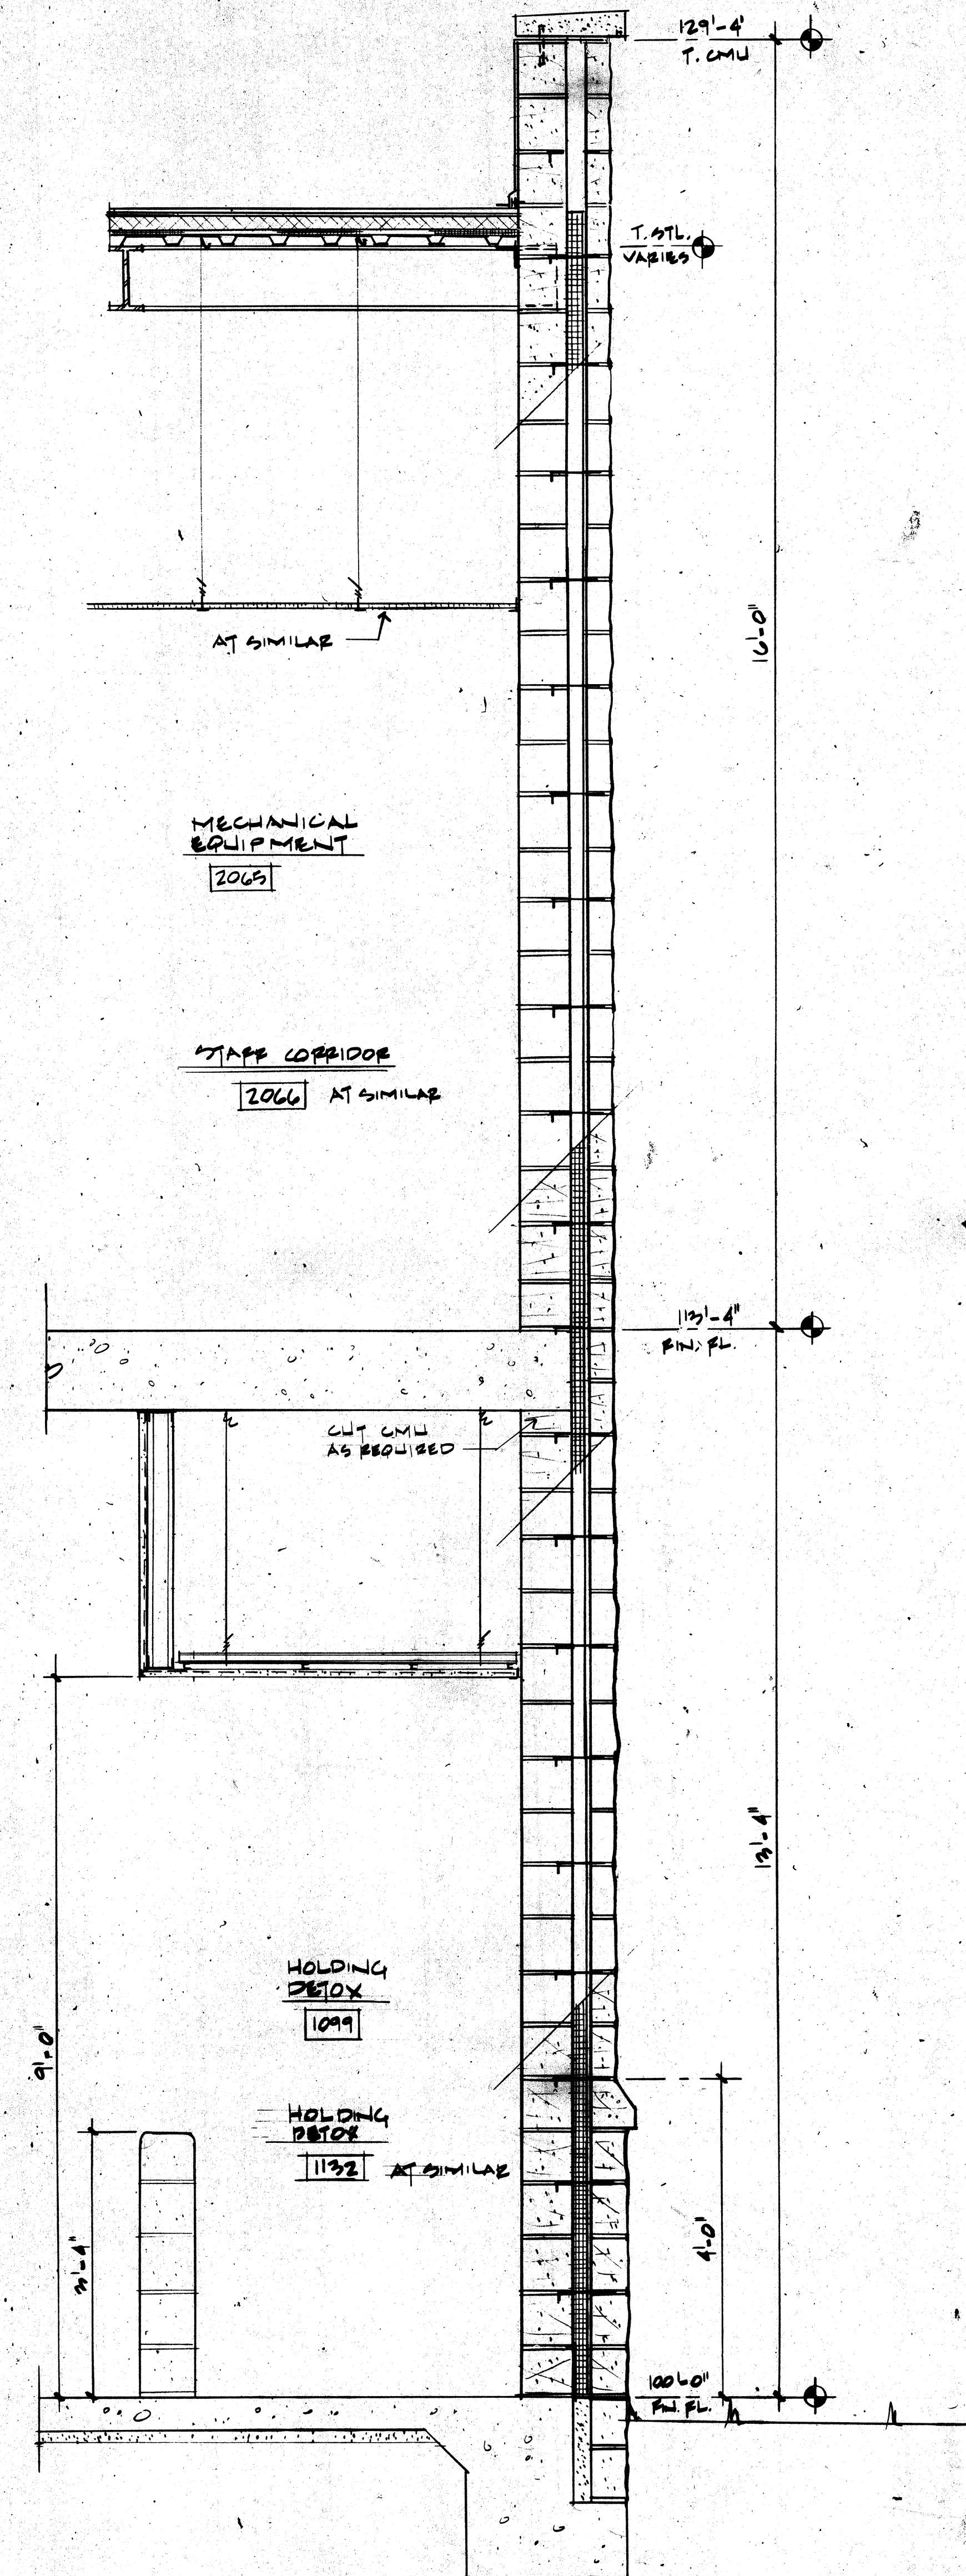
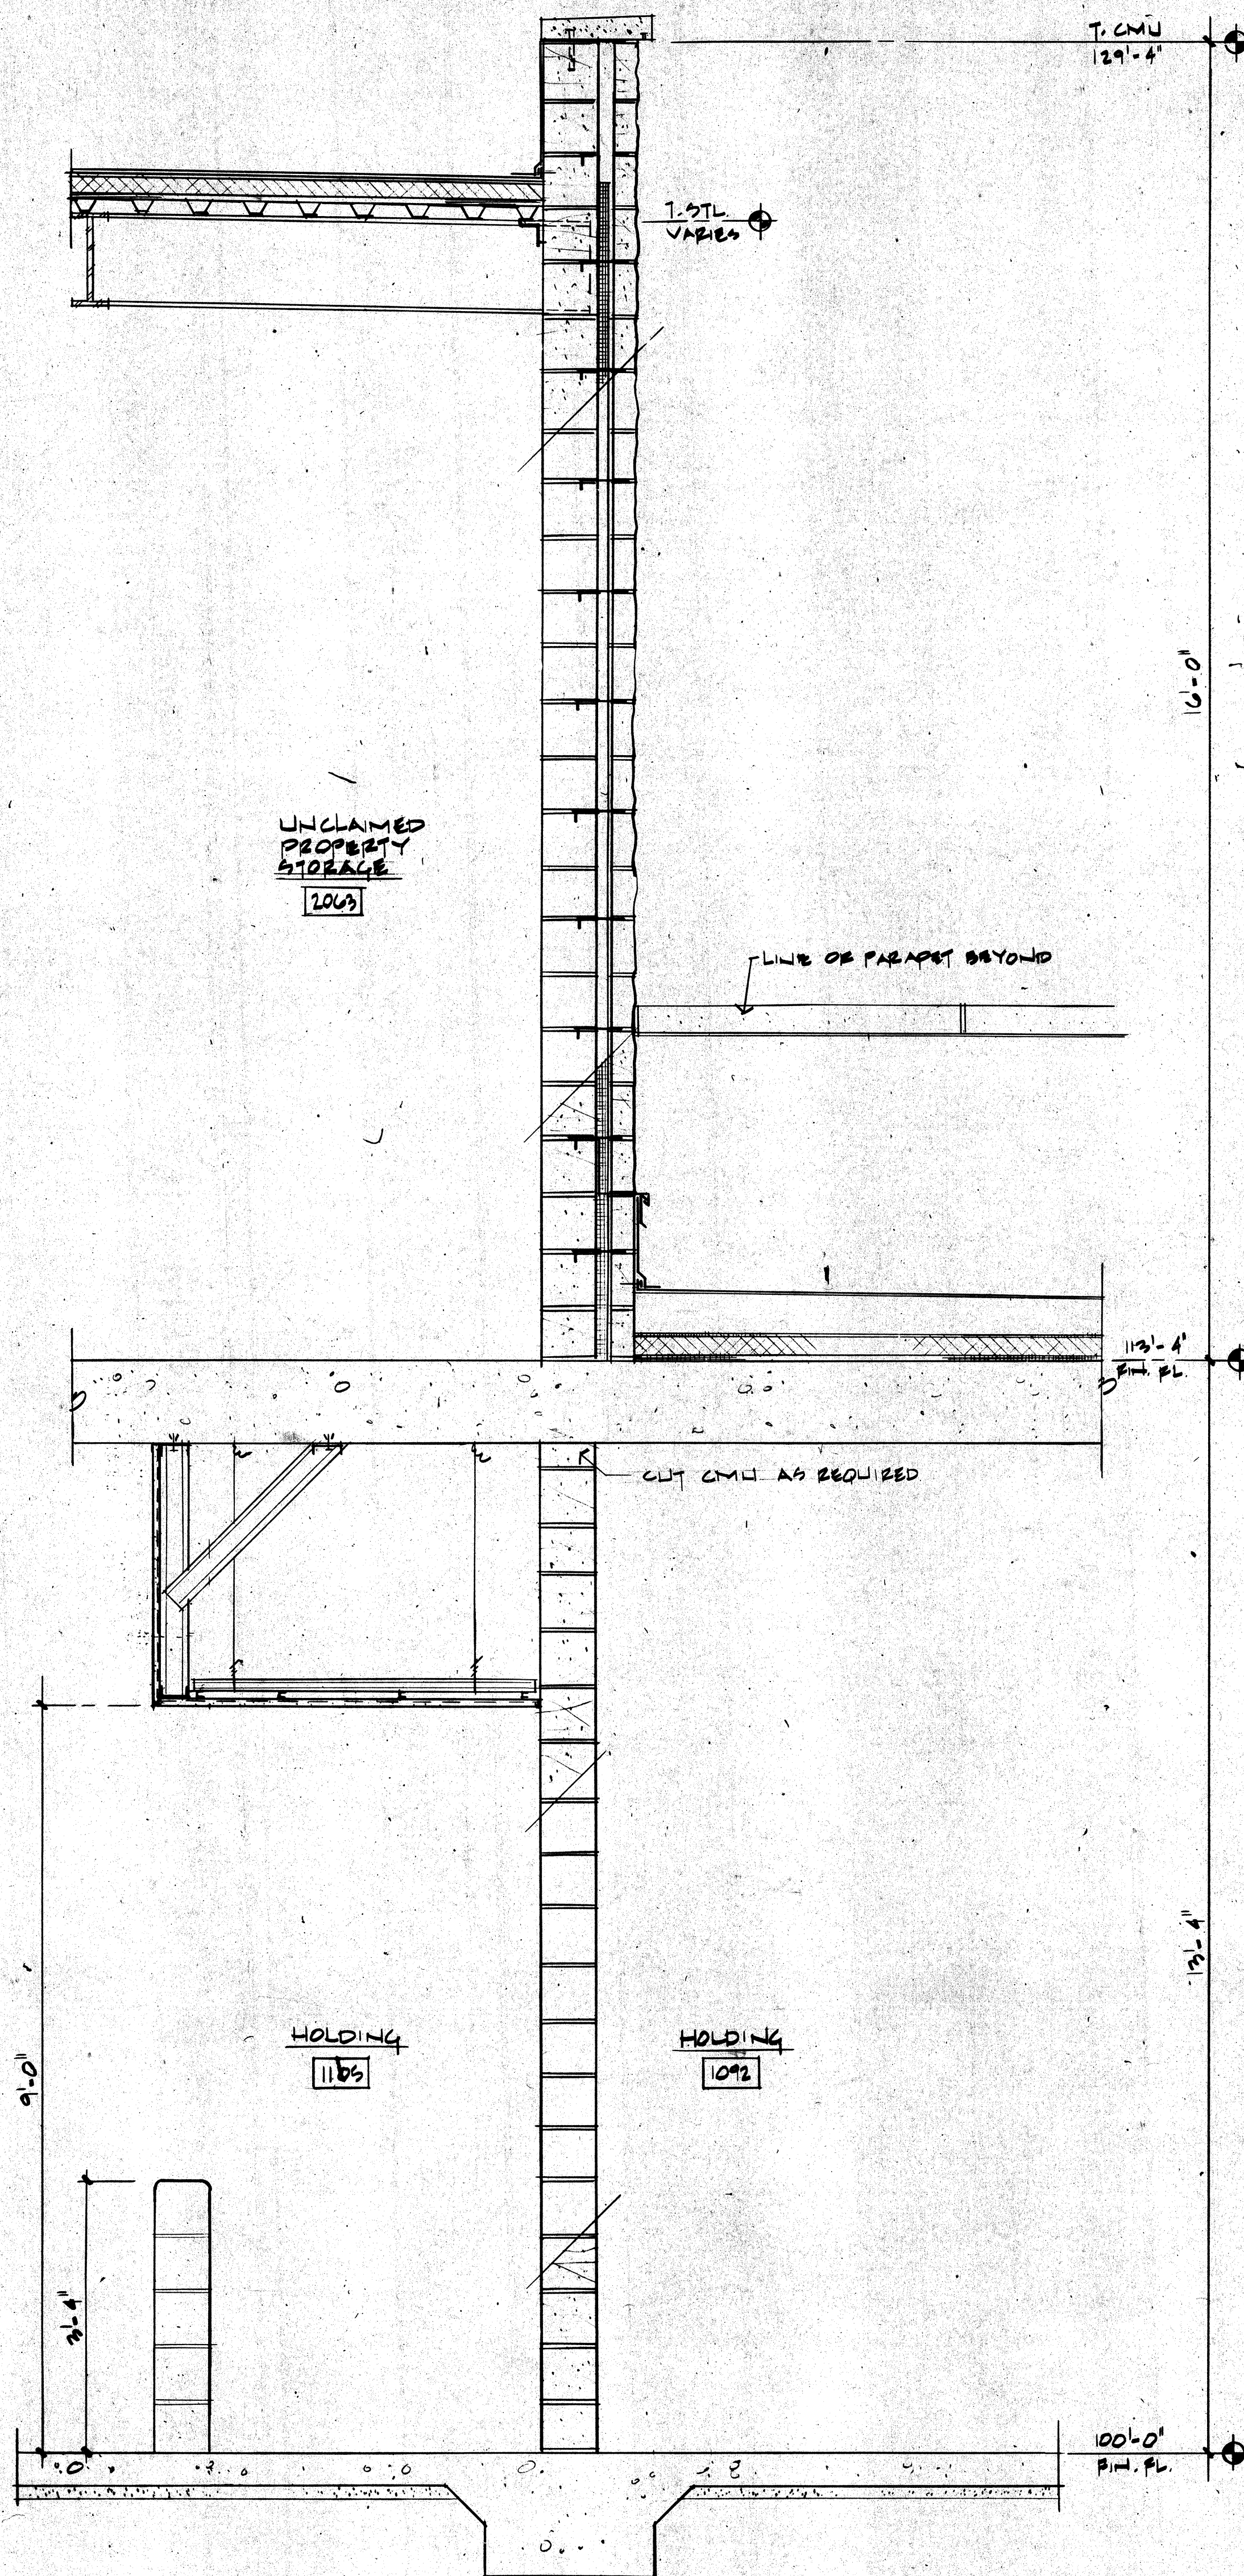


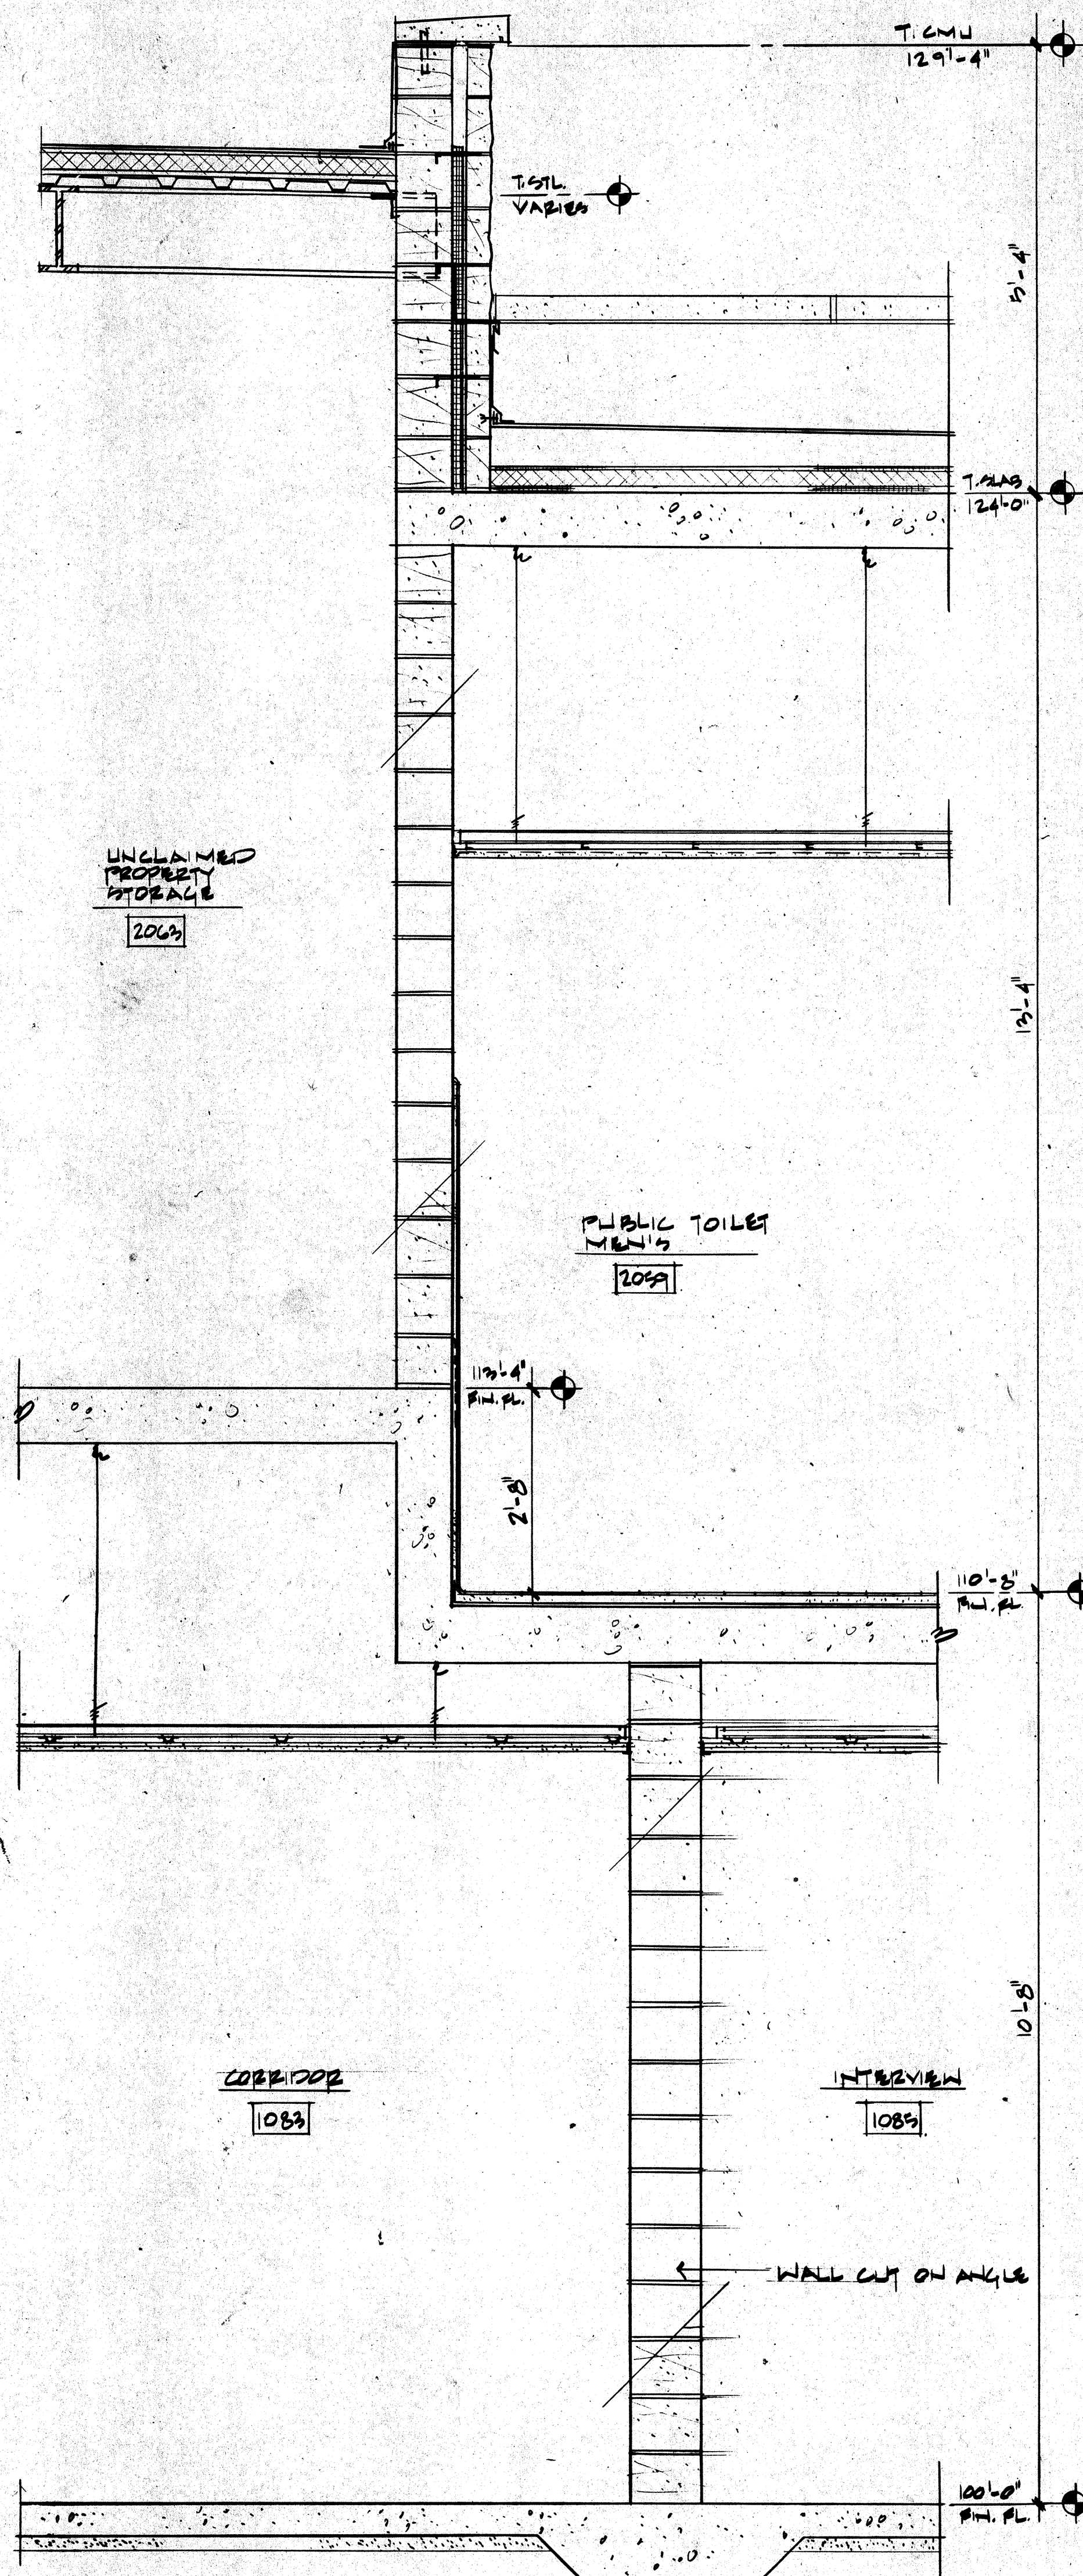

| REV.   | DESCRIPTION                                   |
|--------|-----------------------------------------------|
| 0200-A | Completed Fill                                |
| 0201-A | Asphalt Concrete Paving                       |
| 0202-A | Concrete Sidewalk                             |
| 0203-A | Patio Paving                                  |
| 0204-A | Concrete Pad                                  |
| 0205-A | 1/2" Preformed Expansion Jt. Filler           |
| 0206-A | Handicap Curb Cut                             |
| 0207-A | Gravel                                        |
| 0208-A | Membrane Moisture Barrier                     |
| 0209-A | Foundation                                    |
| 0210-A | Slab on Grade                                 |
| 0211-A | Sand Fill Leveling Bed                        |
| 0212-A | Perimeter Insulation                          |
| 0213-A | Elevated Conc. Slab                           |
| 0214-A | Concrete Beam                                 |
| 0215-A | Concrete Column                               |
| 0216-A | Water Stop                                    |
| 0217-A | Conc. Slab on Mt. Deck                        |
| 0218-A | Precast Casing                                |
| 0219-A | Precast Water Table                           |
| 0220-A | Precast Bolt Course                           |
| 0221-A | Precast Panel                                 |
| 0222-A | Precast Support per Fabricator                |
| 0223-A | Precast Lateral Anchor per Fabricator         |
| 0224-A | CONCRETE MASONRY UNIT (CMU)                   |
| 0225-A | 4" CMU Smooth Face                            |
| 0226-A | 4" CMU Split Face                             |
| 0227-A | 6" CMU Smooth Face                            |
| 0228-A | 6" CMU Split Face                             |
| 0229-A | 8" CMU Smooth Face                            |
| 0230-A | 8" CMU Split Face                             |
| 0231-A | 12" CMU Smooth Face                           |
| 0232-A | 12" CMU Split Face                            |
| 0233-A | Custom 6" Angled Split Face CMU               |
| 0234-A | 0-Block                                       |
| 0235-A | CMU Lintel                                    |
| 0236-A | CMU Beam                                      |
| 0237-A | Millstone CMU                                 |
| 0238-A | Solid Grout Fill                              |
| 0239-A | Flexible Anchor (To Stl. Struct.)             |
| 0240-A | Veneer Anchor                                 |
| 0241-A | Dowetail Slot & Anchor                        |
| 0242-A | Anchor Bolt                                   |
| 0243-A | Concealed Flashing                            |
| 0244-A | Wedge at 24" o.c. Horiz.                      |
| 0245-A | Control Jt.                                   |
| 0246-A | 4" Prefaced CMU                               |
| 0247-A | GLASS UNIT WINDOW                             |
| 0248-A | Glass Block Type A                            |
| 0249-A | Glass Block Type B                            |
| 0250-A | Glass Block Type C                            |
| 0251-A | Joint Reinforcement                           |
| 0252-A | Dowetail Slot & Wire Tie                      |
| 0253-A | Stl. Column Anchor                            |
| 0254-A | Security Joint Reinforcement                  |
| 0255-A | Stl. Beam                                     |
| 0256-A | Stl. Column                                   |
| 0257-A | Stl. Bar Joist                                |
| 0258-A | Mtl. Deck                                     |
| 0259-A | WELD FABRICATIONS                             |
| 0260-A | Stl. Angle                                    |
| 0261-A | Stl. Clip Angle                               |
| 0262-A | Pipe Hanger                                   |
| 0263-A | Stl. Plate                                    |
| 0264-A | Stl. Ladder                                   |
| 0265-A | Stl. Ladder                                   |
| 0266-A | Stl. Channel Stringer                         |
| 0267-A | Stl. Bar Grout                                |
| 0268-A | Stl. Pipe Hail 1-1/2" O.D.                    |
| 0269-A | Steel Walling                                 |
| 0270-A | Non-Shrink Grout                              |
| 0271-A | Handrail Wall Bracket                         |
| 0272-A | Pipe Sleeve w/Non-Shrink Grout                |
| 0273-A | Stl. Pan Truss & Riser w/Conc. Fill           |
| 0274-A | Stl. Floor Plate Truss                        |
| 0275-A | Stl. Floor Plate (Thickness As Indicated)     |
| 0276-A | Floor Grating Truss                           |
| 0277-A | Floor Grating Platform                        |
| 0278-A | Cantabk (See Detail)                          |
| 0279-A | Bumper Guard                                  |
| 0280-A | Cap. Jt. Cover                                |
| 0281-A | Stl. Security Mesh Panels (Size As Indicated) |
| 0282-A | Stl. Plate (Thickness As Indicated)           |
| 0283-A | 2x Treated Wd. Blocking                       |
| 0284-A | Exterior Grade Plywood Sheathing              |
| 0285-A | Plywood                                       |
| 0286-A | Plastic Laminate                              |
| 0287-A | Wood Trim                                     |
| 0288-A | Wood Shaving                                  |
| 0289-A | Finish Wood Veneer                            |
| 0290-A | Membrane Waterproofing                        |
| 0291-A | Mtl. Outside Waterproofing                    |
| 0292-A | Insulation                                    |
| 0293-A | 2" Rigid Cavity Insulation                    |
| 0294-A | Form Glass Insulation                         |
| 0295-A | Rigid Fiberglass Insulation                   |
| 0296-A | Interior Insulation System (S.I.S.)           |
| 0297-A | E.I.S. Control Joint                          |
| 0298-A | E.I.S. 1/4" V-Groove U.M.O.                   |
| 0299-A | Shelf Bracket                                 |
| 0300-A | Adjustable Shelf Bracket                      |
| 0301-A | Ischood Edge                                  |
| 0302-A | Spray on Fireproofing                         |
| 0303-A | Flexible Sheet Roofing (FS-R)                 |
| 0304-A | Roof Insulation                               |
| 0305-A | Thermal Roof Insulation                       |
| 0306-A | Protection Net (Additional Layer FS-R)        |
| 0307-A | Pressure Mat & Fastener                       |
| 0308-A | Drainage Bar & Sealant                        |
| 0309-A | Flashing (FS-R)                               |
| 0310-A | Flashing (Mtl.)                               |
| 0311-A | Mtl. Counter Flashing                         |
| 0312-A | Mtl. Gasket Seal & Clip                       |
| 0313-A | Mtl. Casing                                   |
| 0314-A | Elastic Expansion Jt. Sealant Cover           |
| 0315-A | Scupper                                       |
| 0316-A | Standing Seam Mtl. Roof                       |
| 0317-A | Roof Hatch                                    |
| 0318-A | Mtl. Framed Skylight                          |
| 0319-A | Sealant & Backer Rod                          |
| 0320-A | Fire Resistant Sealant                        |
| 0321-A | Fire Resistant Sealant                        |
| 0322-A | Sealant                                       |
| 0323-A | Sealant                                       |
**ROSSER FABRAP INTERNATIONAL**  
Comprehensive Services for Building Design and Technology  
Atlanta Savannah Tampa

| Revisions | No.                              | Date | Description |
|-----------|----------------------------------|------|-------------|
| 2/17/89   | ADDENDUM POSTED FOR CONSTRUCTION |      |             |

**ROSSER FABRAP INTERNATIONAL**  
Criminal Justice Architecture, Technology Planning, Interiors, Mechanical, Electrical, Plumbing, Security, & Civil Engineering


**JUSTICE SYSTEMS INCORPORATED**  
Criminal Justice Operations, Planning, Engineering

**JOHNSON & NIELSEN**  
Structural Engineering

**WEST - VALLEY - DETENTION - CENTER**  
FOR THE COUNTY OF SAN BERNARDINO, CALIFORNIA

**HARRY MATS, COUNTY ADMINISTRATION OFFICER**  
**FLOYD TIDWELL, SHERIFF**

**BOARD OF SUPERVISORS**  
County of San Bernardino, California  
Larry Matheson, Board President  
Robert Thompson, Board Member  
Robert Thompson, Board Member

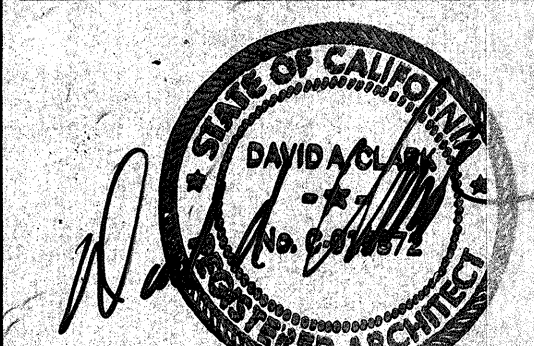

**WALL SECTIONS - CORE**