


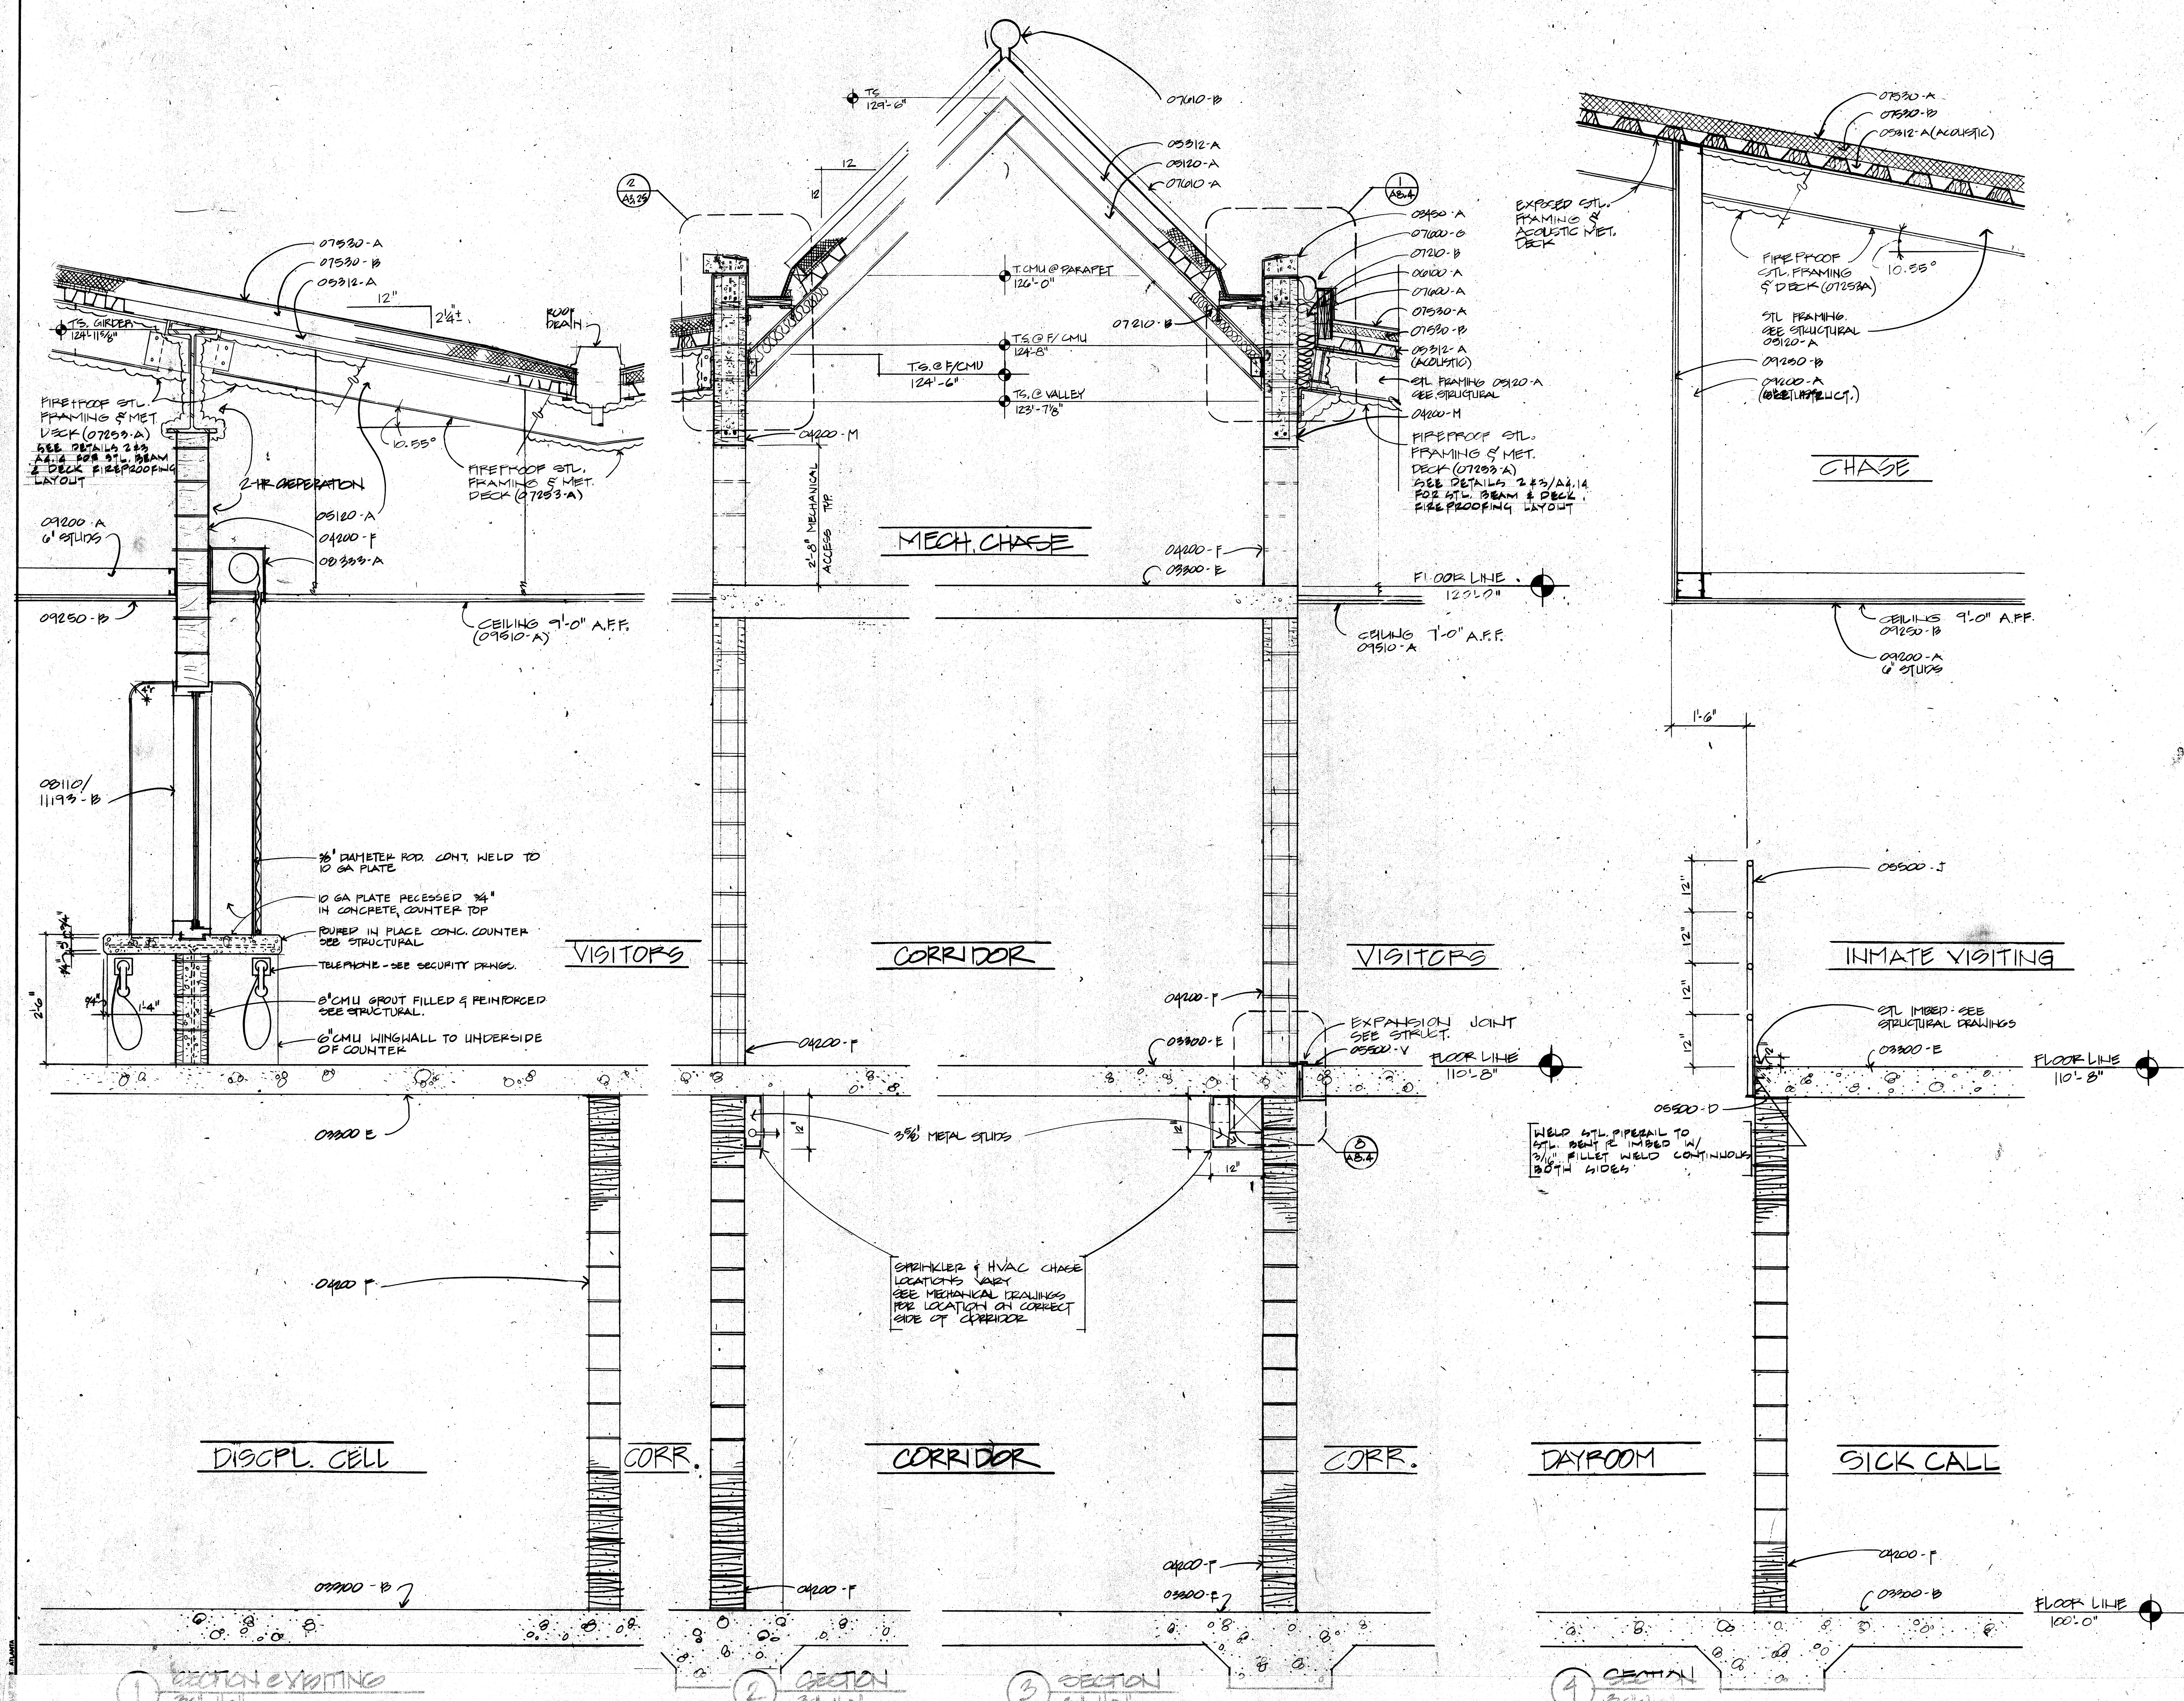

- KEY NOTES**
