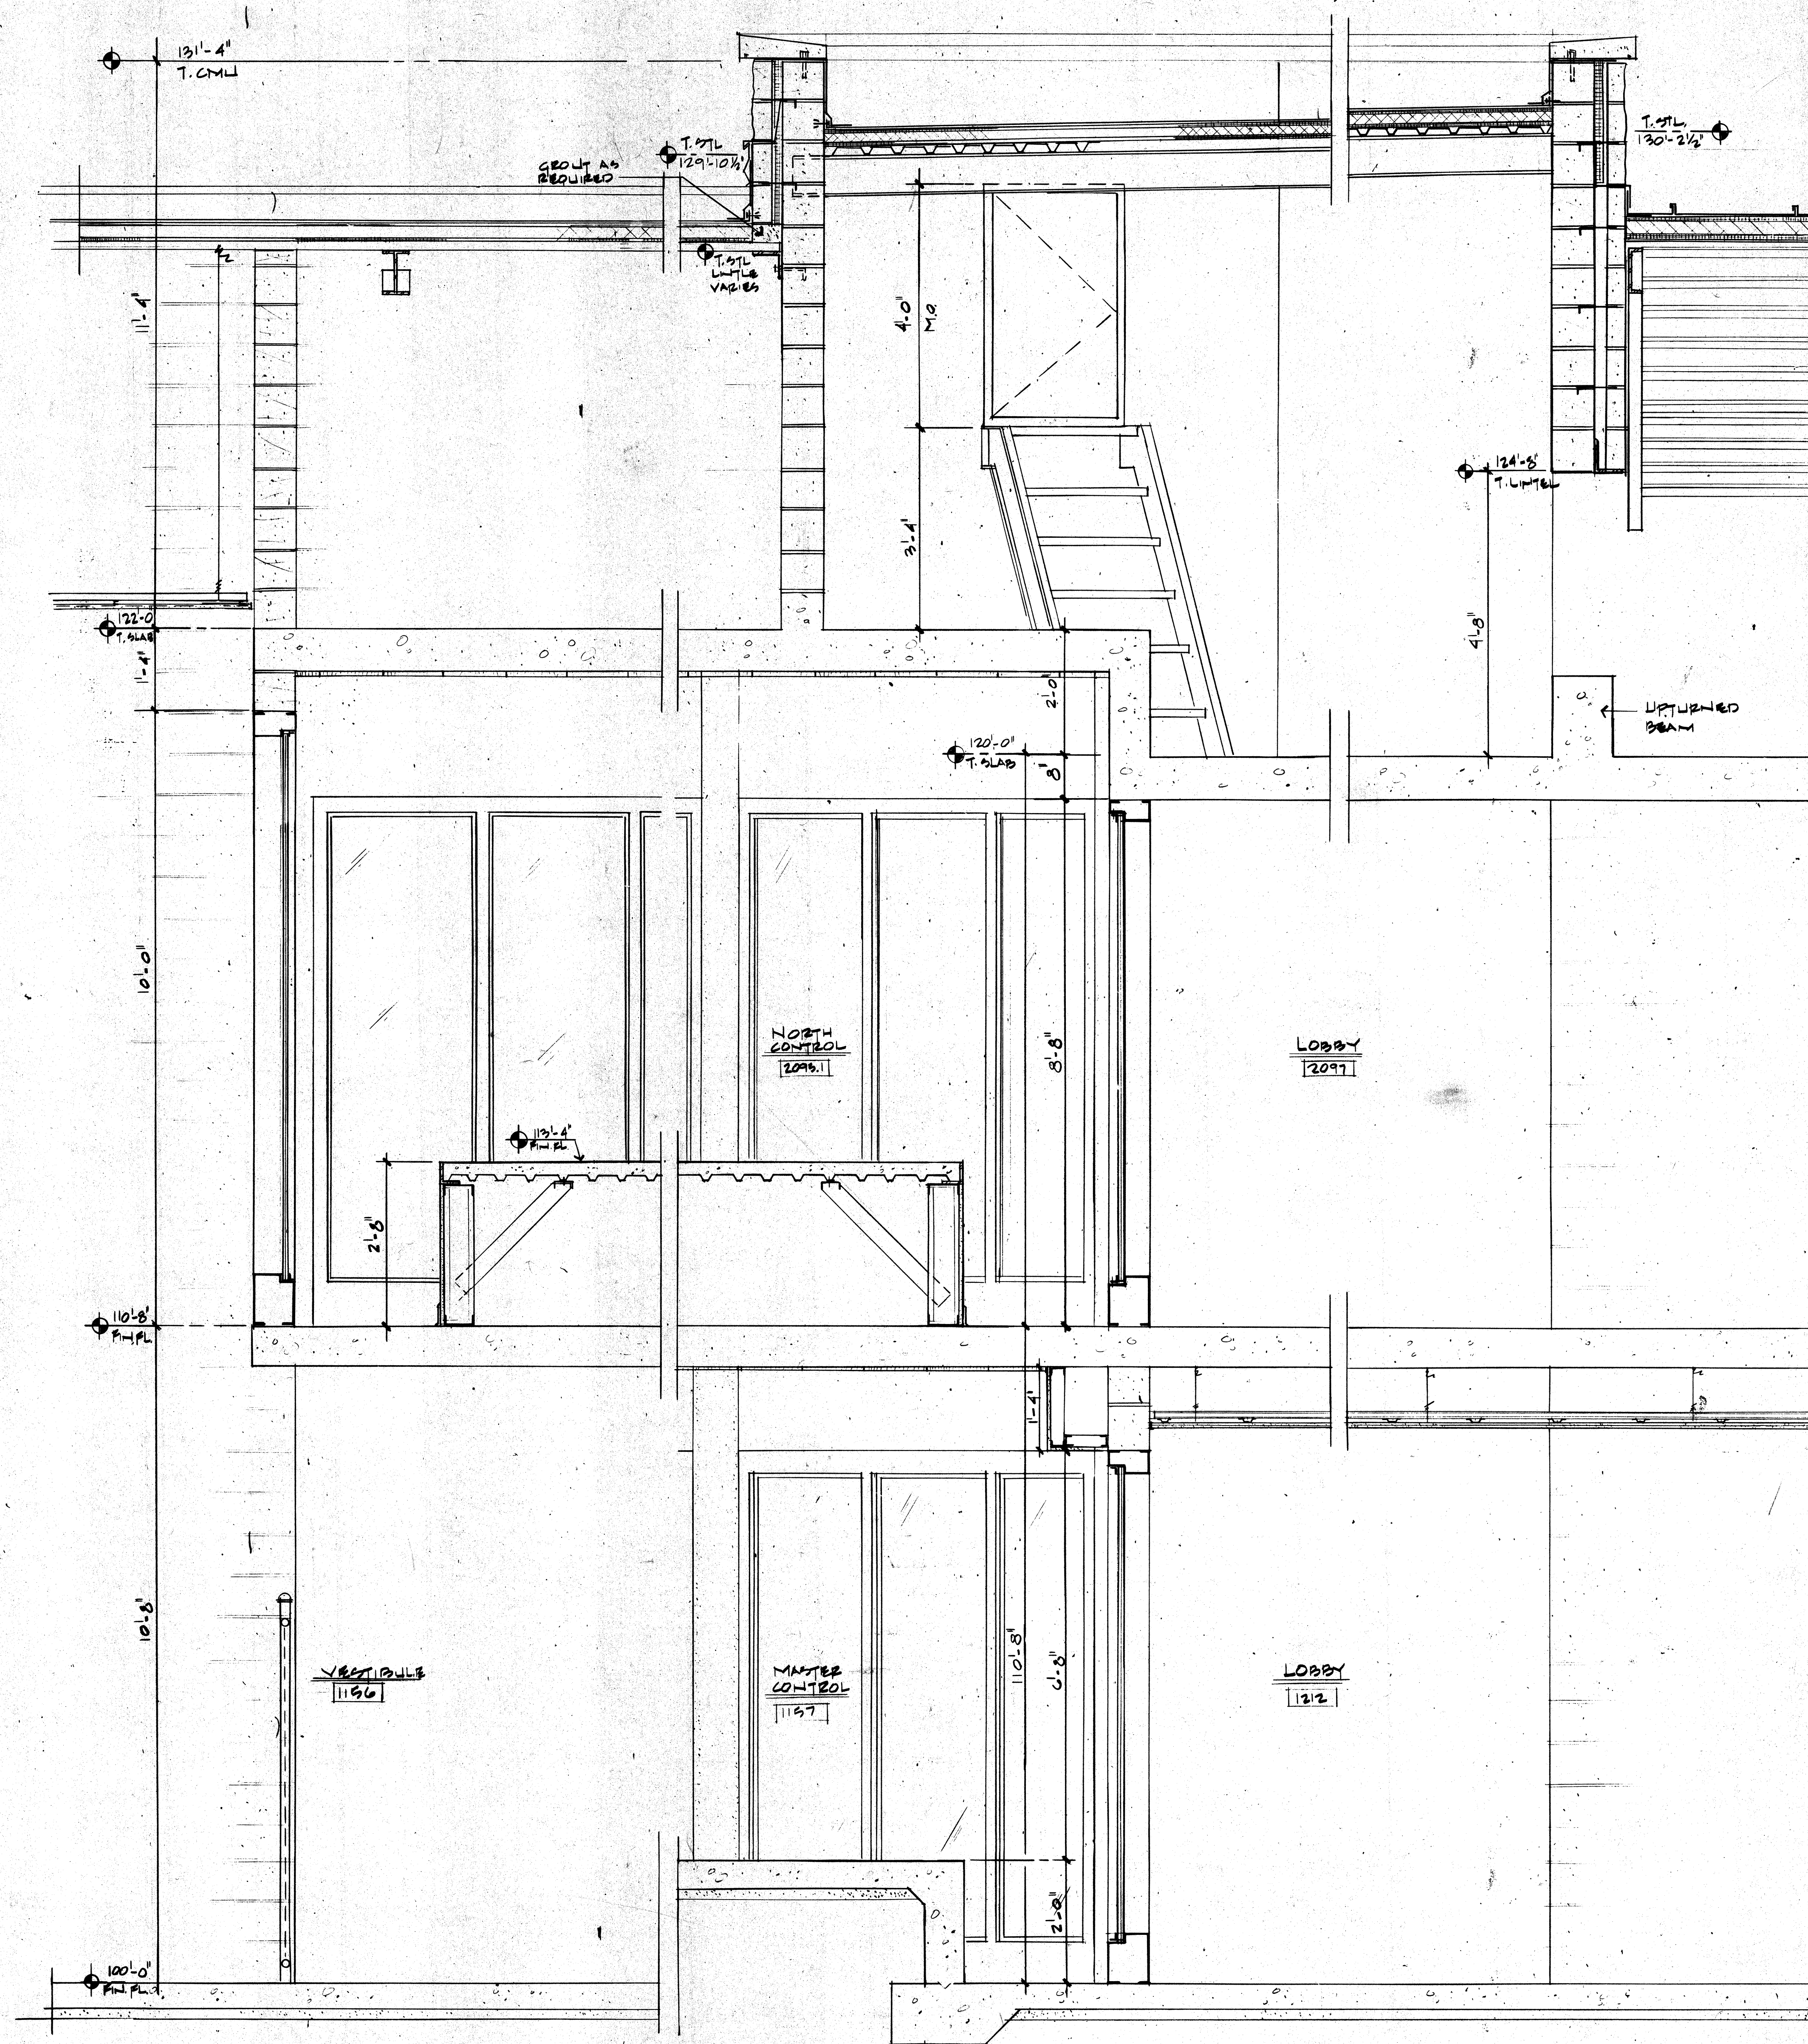
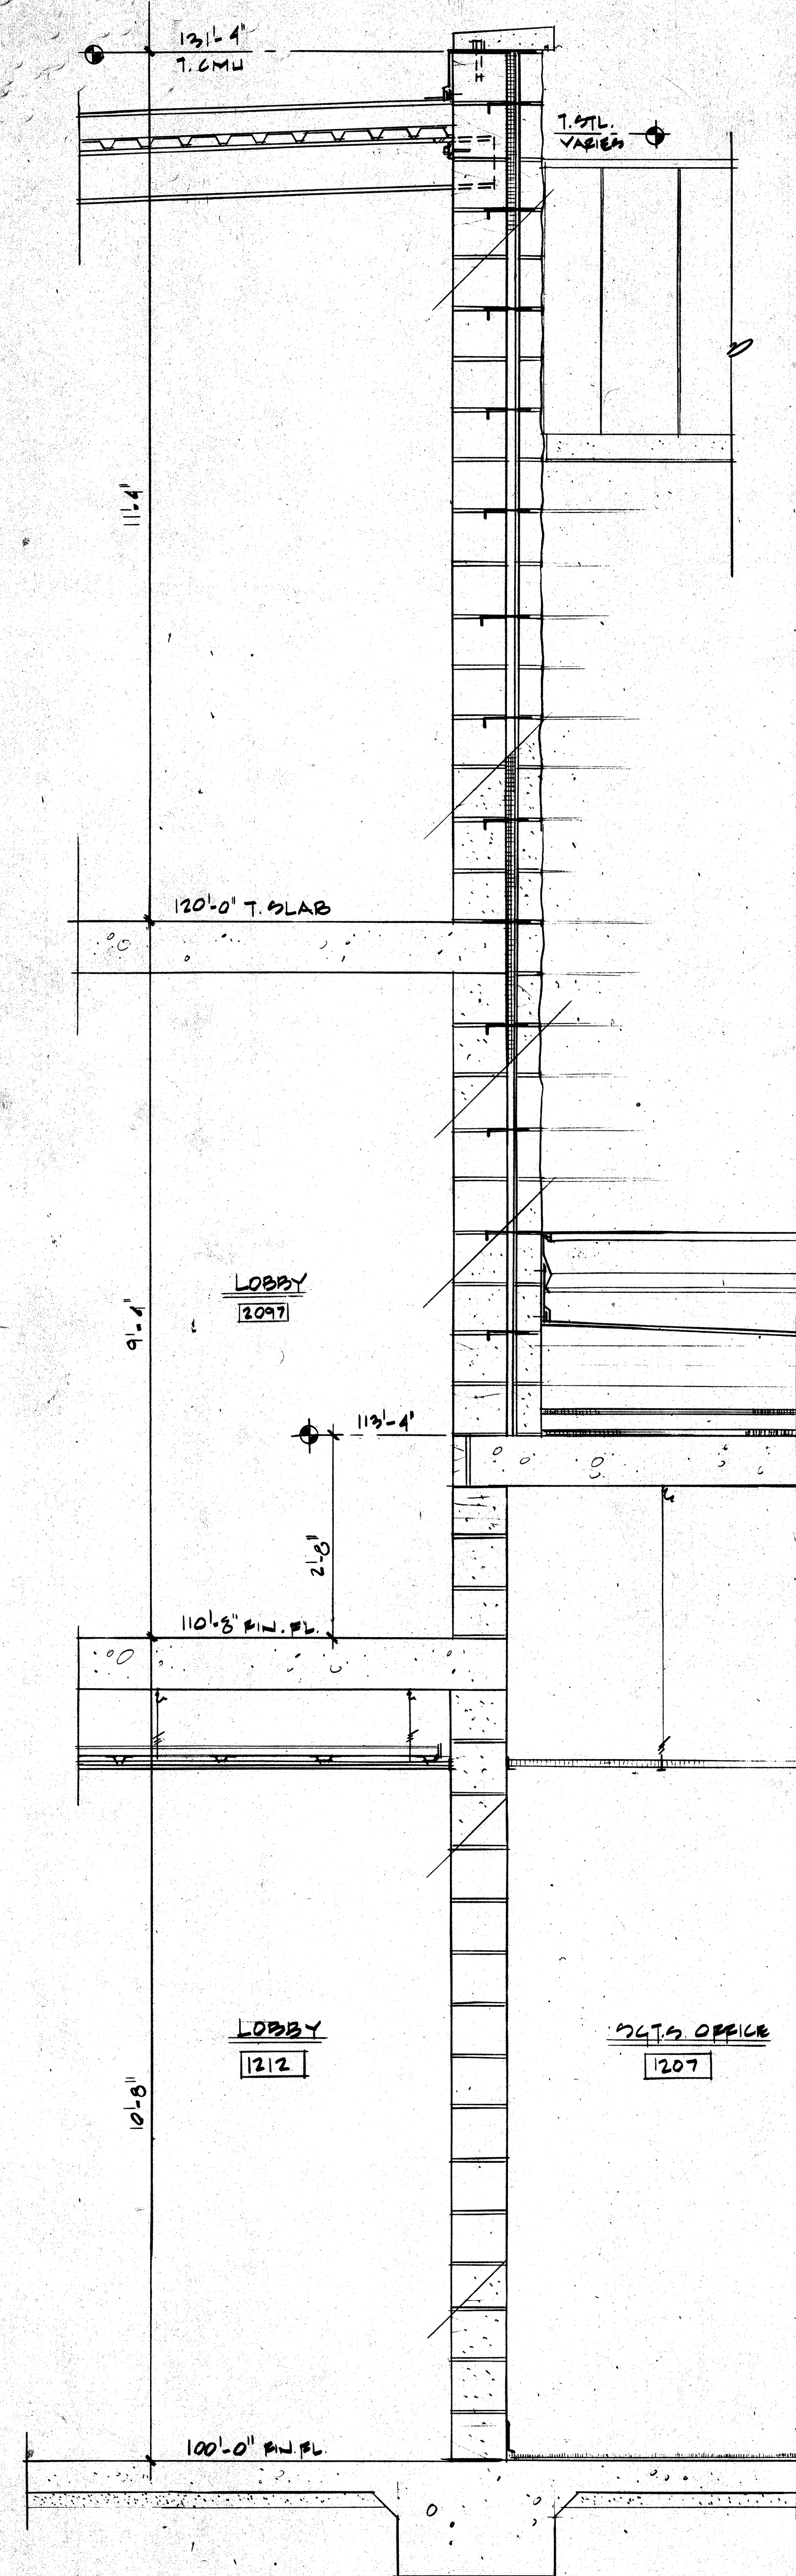


[illegible]**af** ROSSER FABRAP
INTERNATIONAL

Revisions		
No.	Date	Description

1 2/17/89 ADDENDA POSTED, ISSUED FOR CONSTRUCTION

ROSSER FABRAP INTERNATIONAL
Criminal Justice Architecture, Technology, Planning, Interiors,
Mechanical, Electrical, Plumbing, Security, & Civil Engineering

WEST • VALLEY • DETENTION • CENTER
 EOB • THE • COUNTY • OF • SAN • BERNARDINO • CALIFORNIA

WALL SECTIONS - CORE

Job No. 83058.04 **A7.2**

Date 10-17-68

