


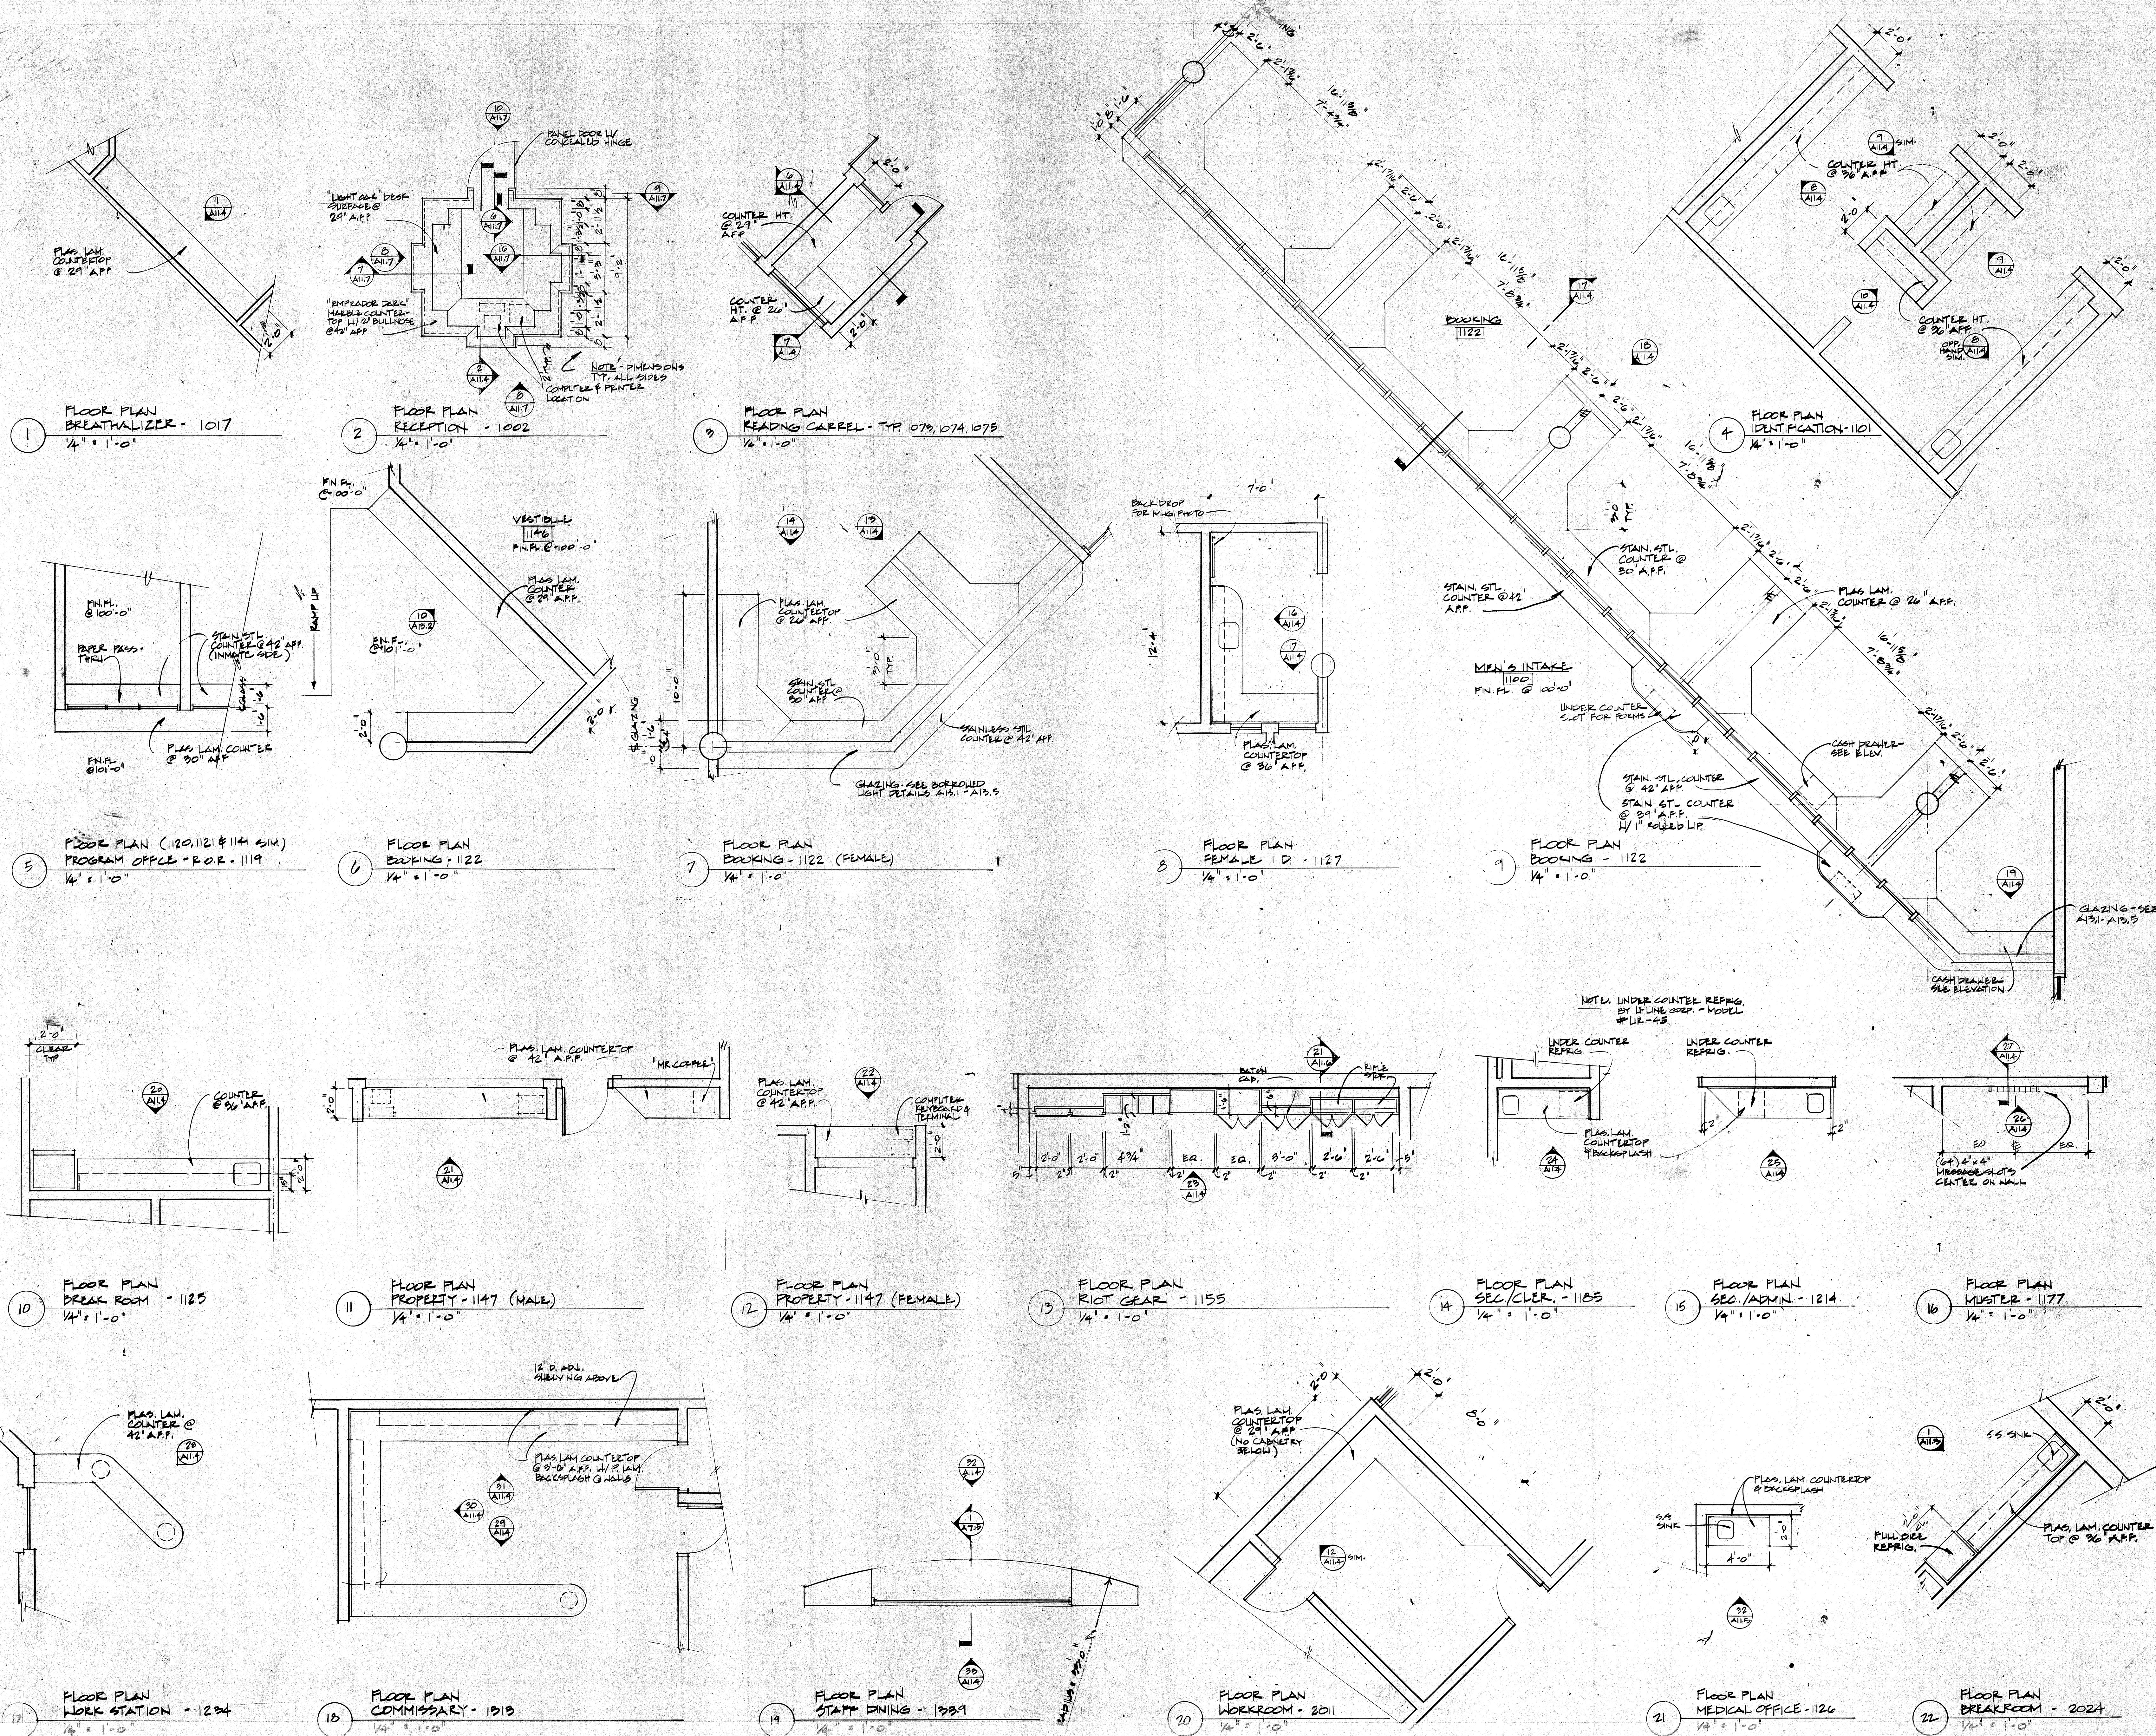

ROSSER FABRAP INTERNATIONAL

ROSSER FABRAP INTERNATIONAL, Inc.

Revisions
No. Date Description
1 2/17/99 APPENDIX POSTED FOR CONSTRUCTION

ROSSER FABRAP INTERNATIONAL
Criminal Justice Architecture, Technology, Planning, Interiors,
Mechanical, Electrical, Plumbing, Security, & Civil Engineering

JUSTICE SYSTEMS INCORPORATED
Criminal Justice Operations, Programming

JOHNSON & NIELSEN
Structural Engineering

WEST VALLEY DETENTION CENTER
FOR THE COUNTY OF SAN BERNARDINO, CALIFORNIA

HARRY WAX, COUNTY ADMINISTRATION OFFICER

FLOYD TIDWELL, SHERIFF

BOARD SUPERVISORS
John E. Bland, Sheriff's Office

ARCHITECTURAL
WOODWORK DETAILS

Date 11/9/00