


NOTE: (1) SLOPE  $\frac{1}{4}$ "/FT. MIN  
WITH TAPERED INSUL



NOTE (2) SLOPE STRUCTURE  
 $\frac{1}{4}$ "/FT.

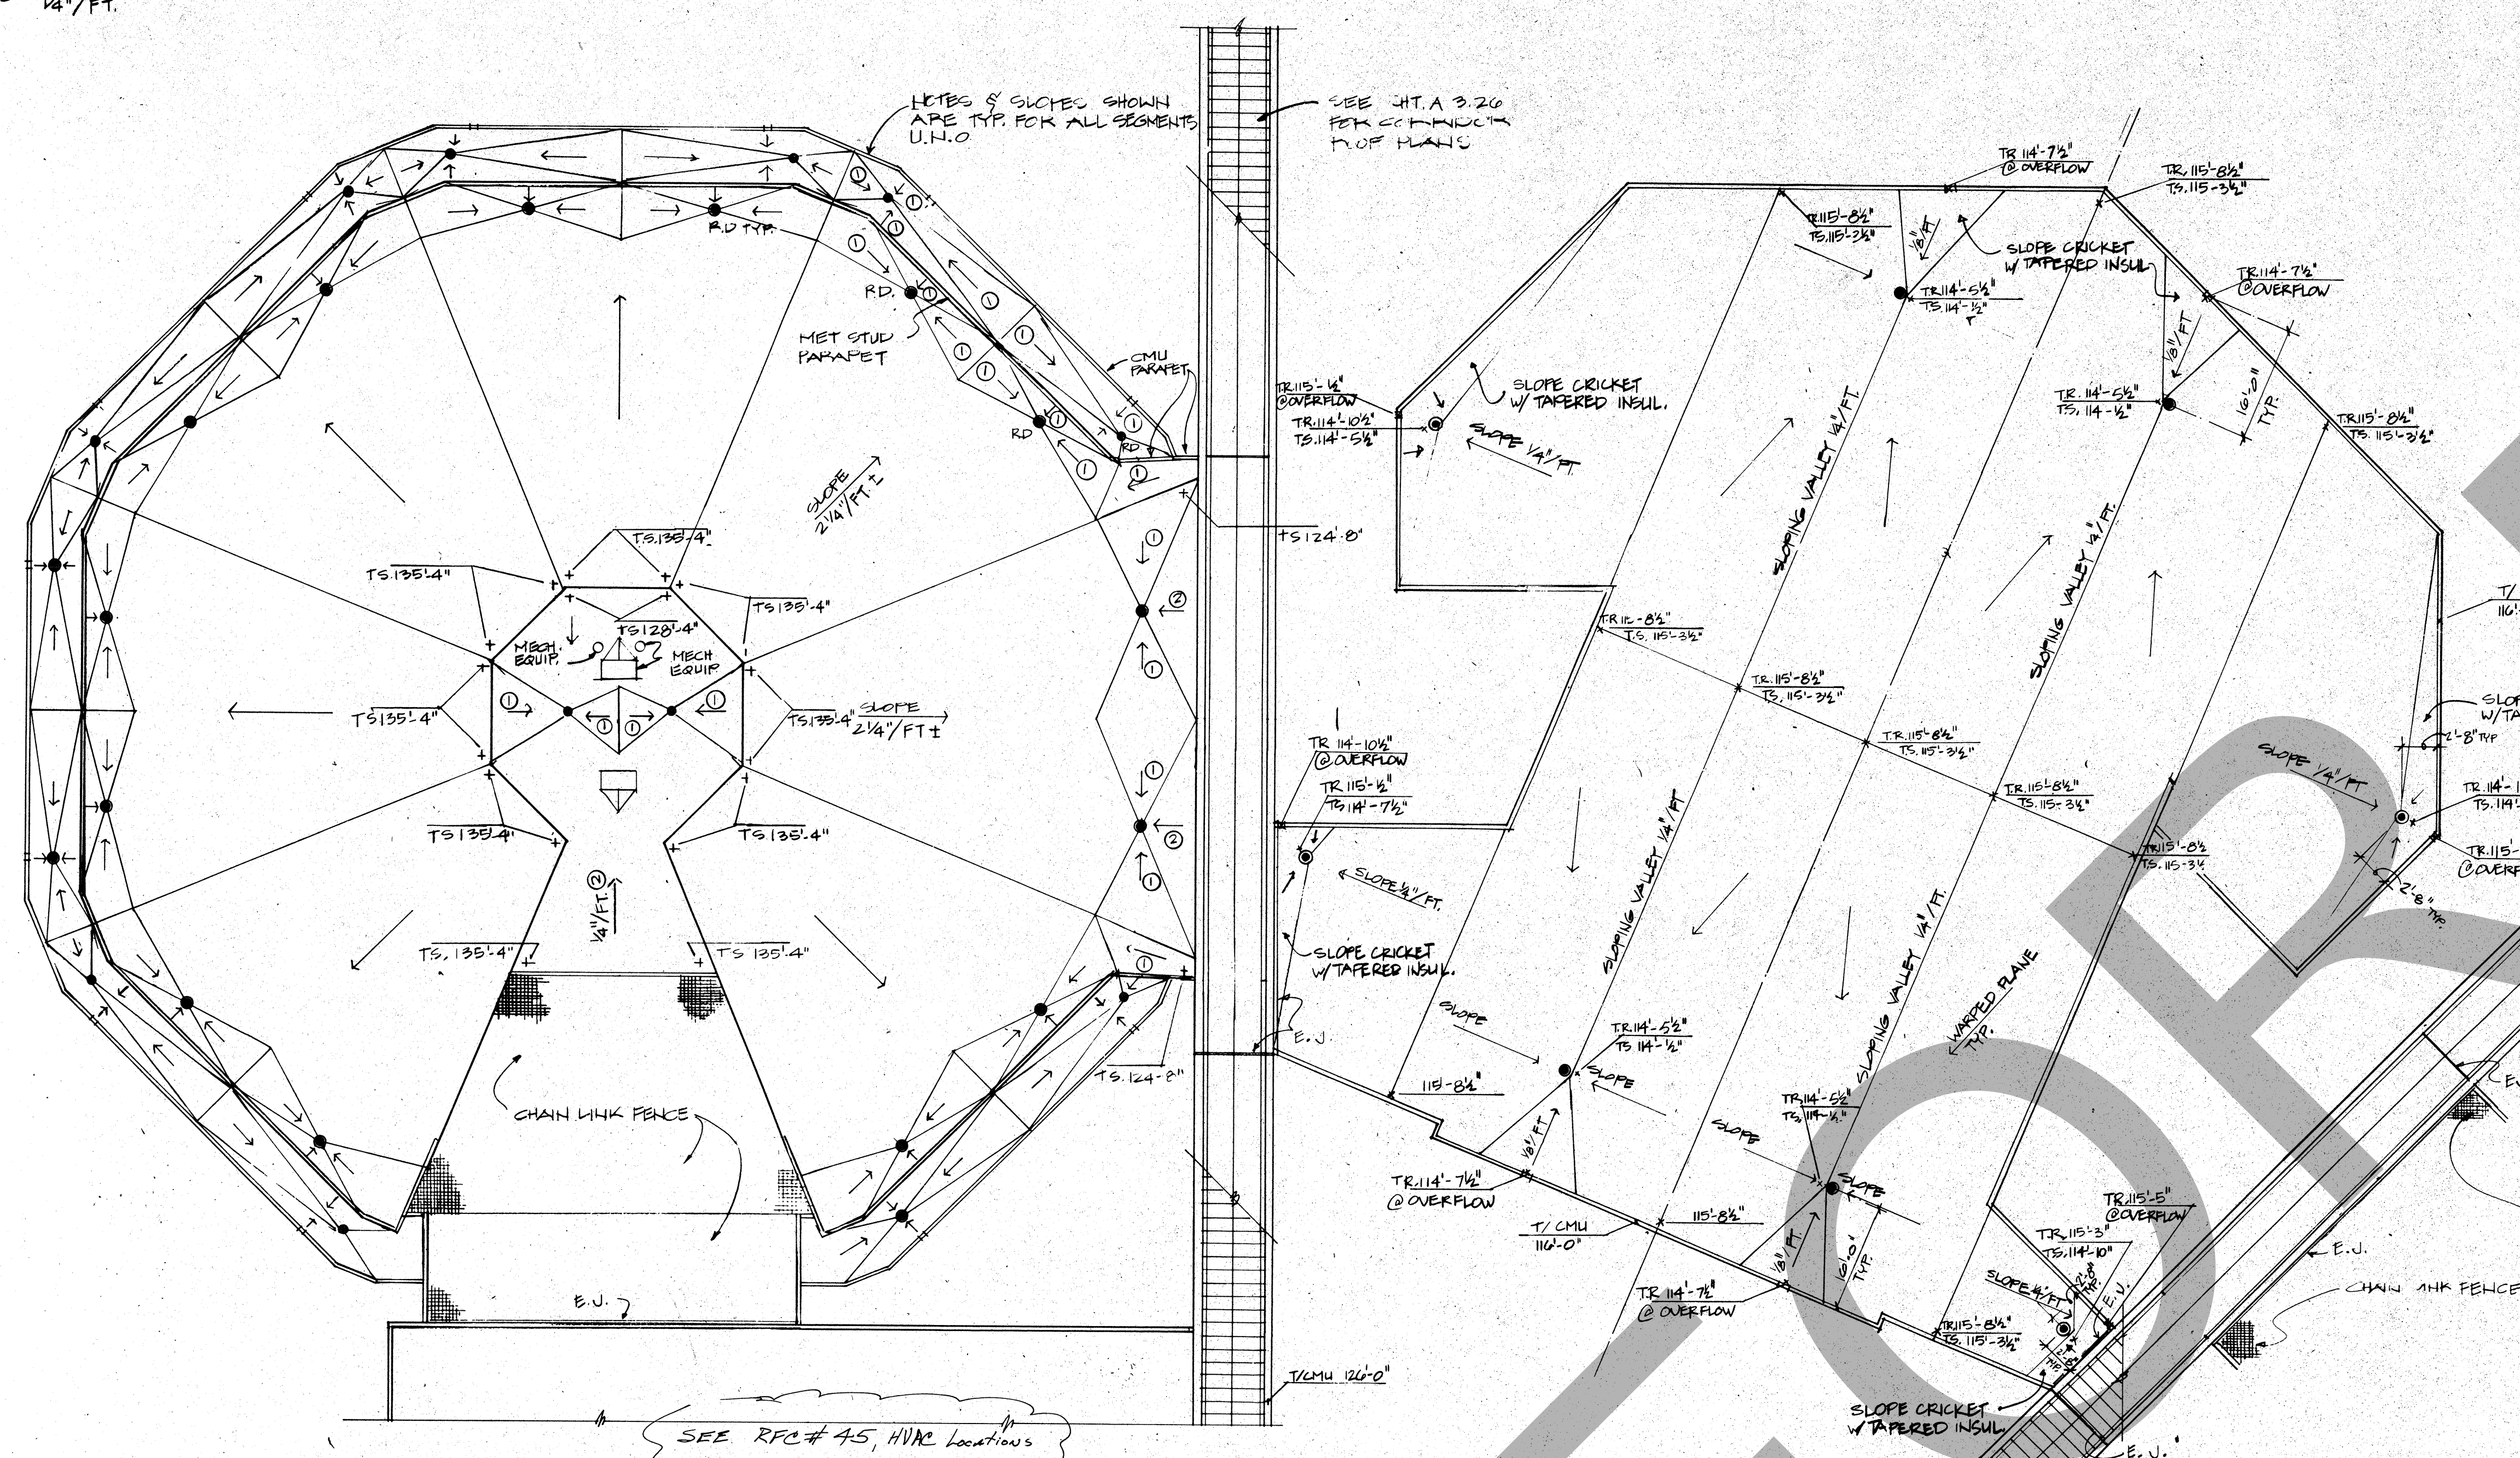


## HOUSING AND INFIRMARY ROOF PLANS

$$1/16" = 1'-0"$$


SEE RFC #1025  
@ corr. gutters  
E PCO 35R.1

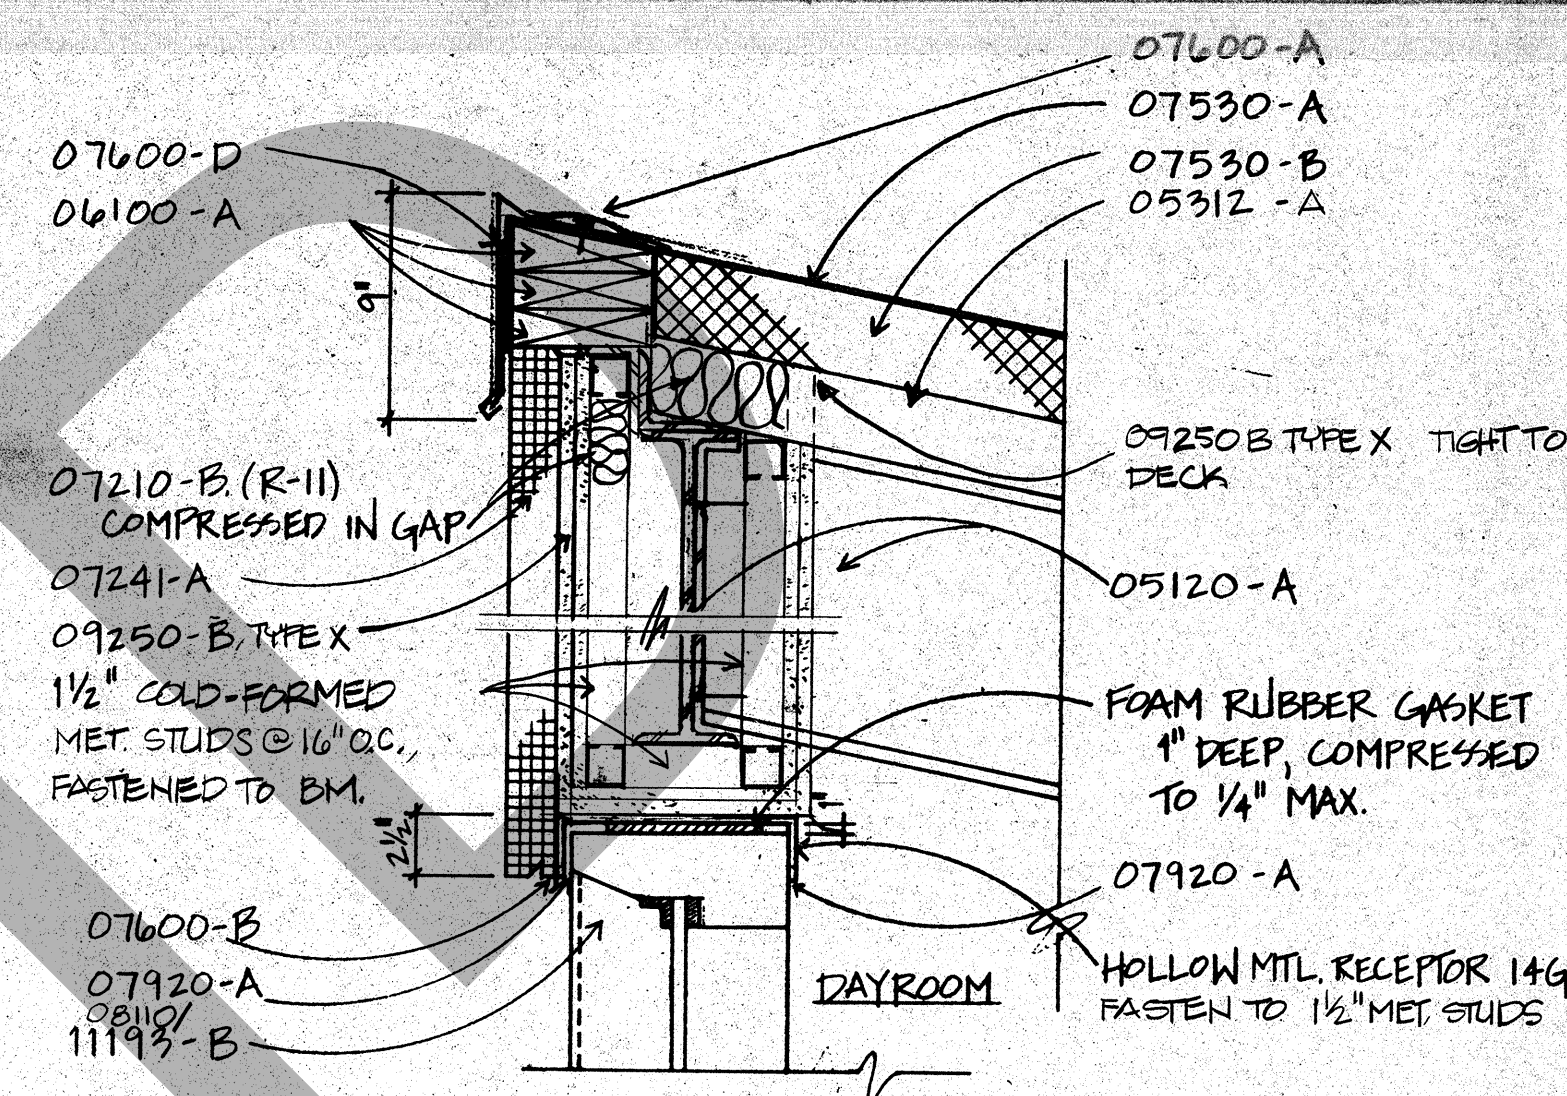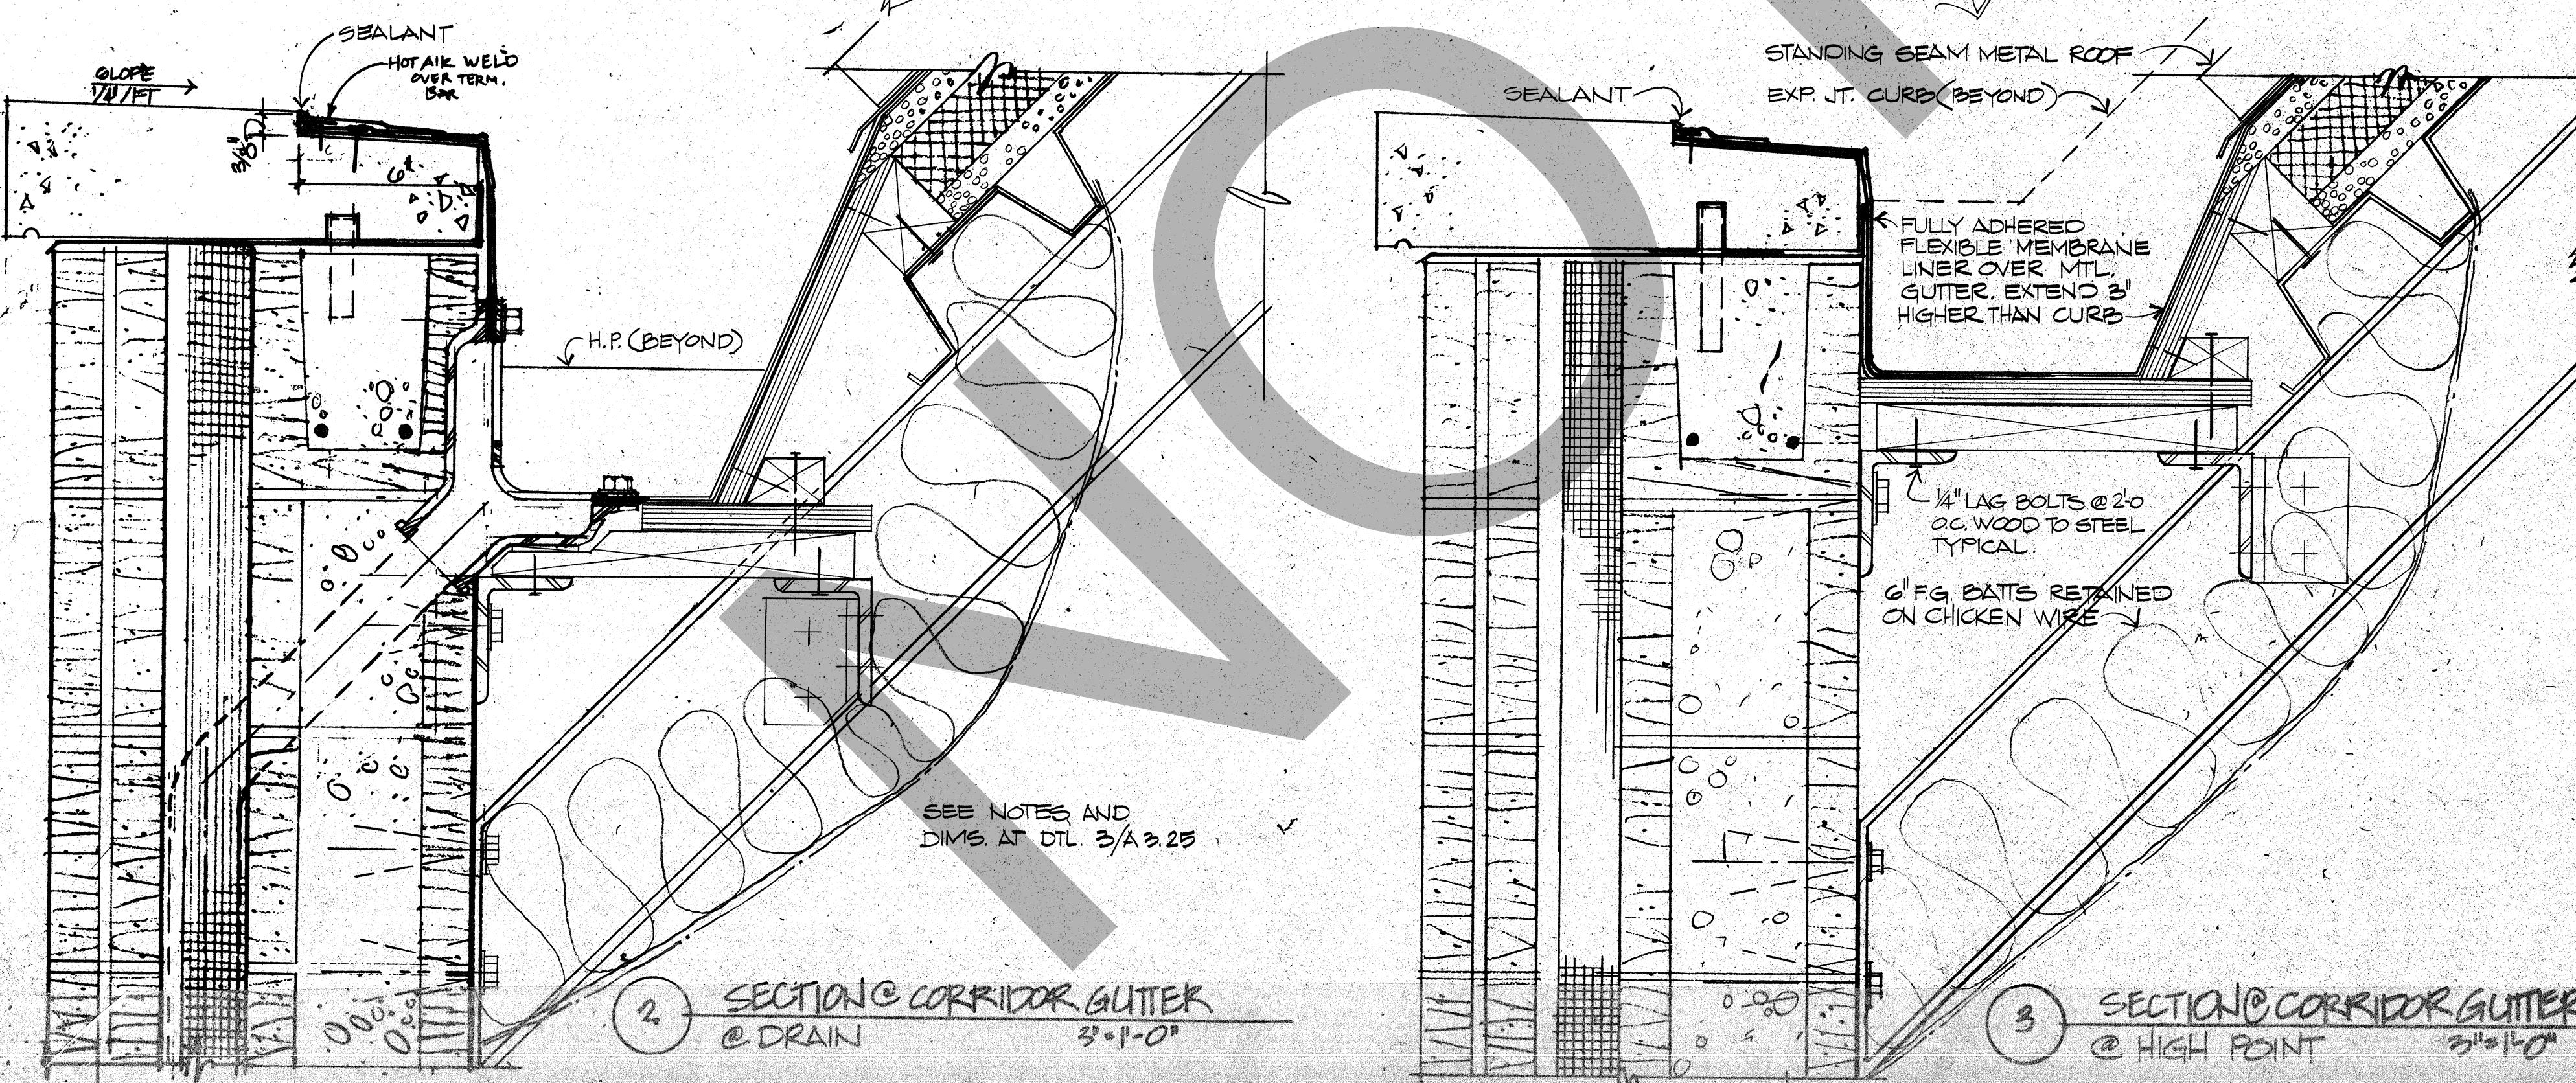


#### 4 HEAD @ CLERESTORY
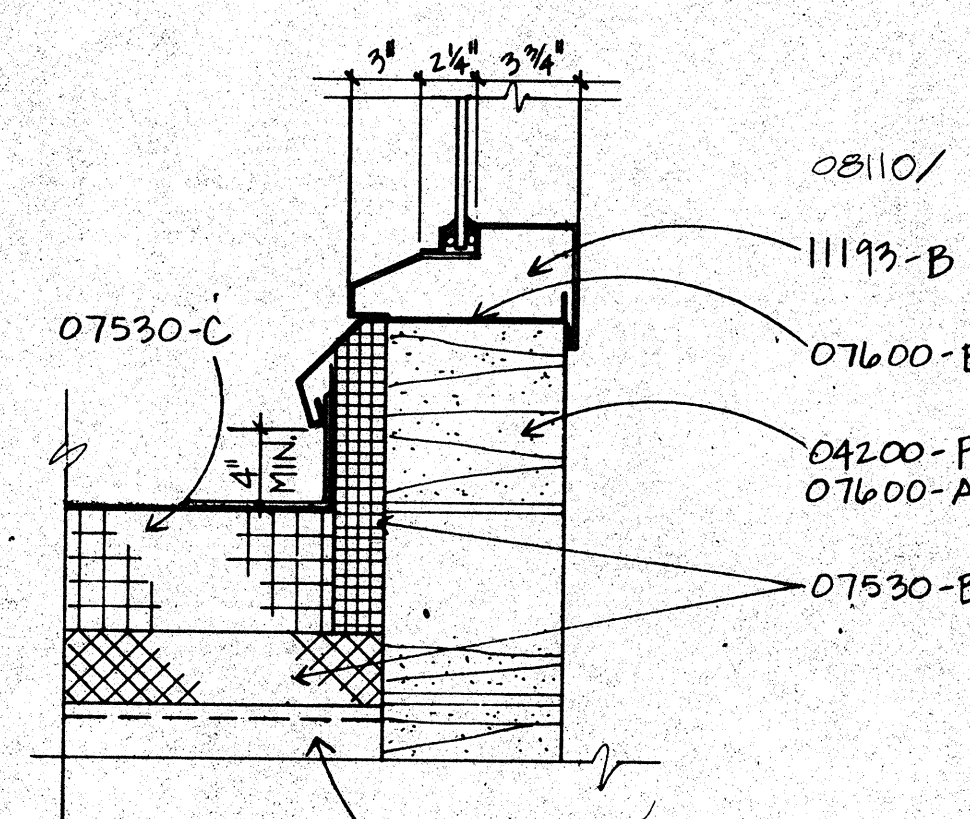
$$1\frac{1}{2}'' = 1'-0''$$


5 SILL/FLASHING DETAIL

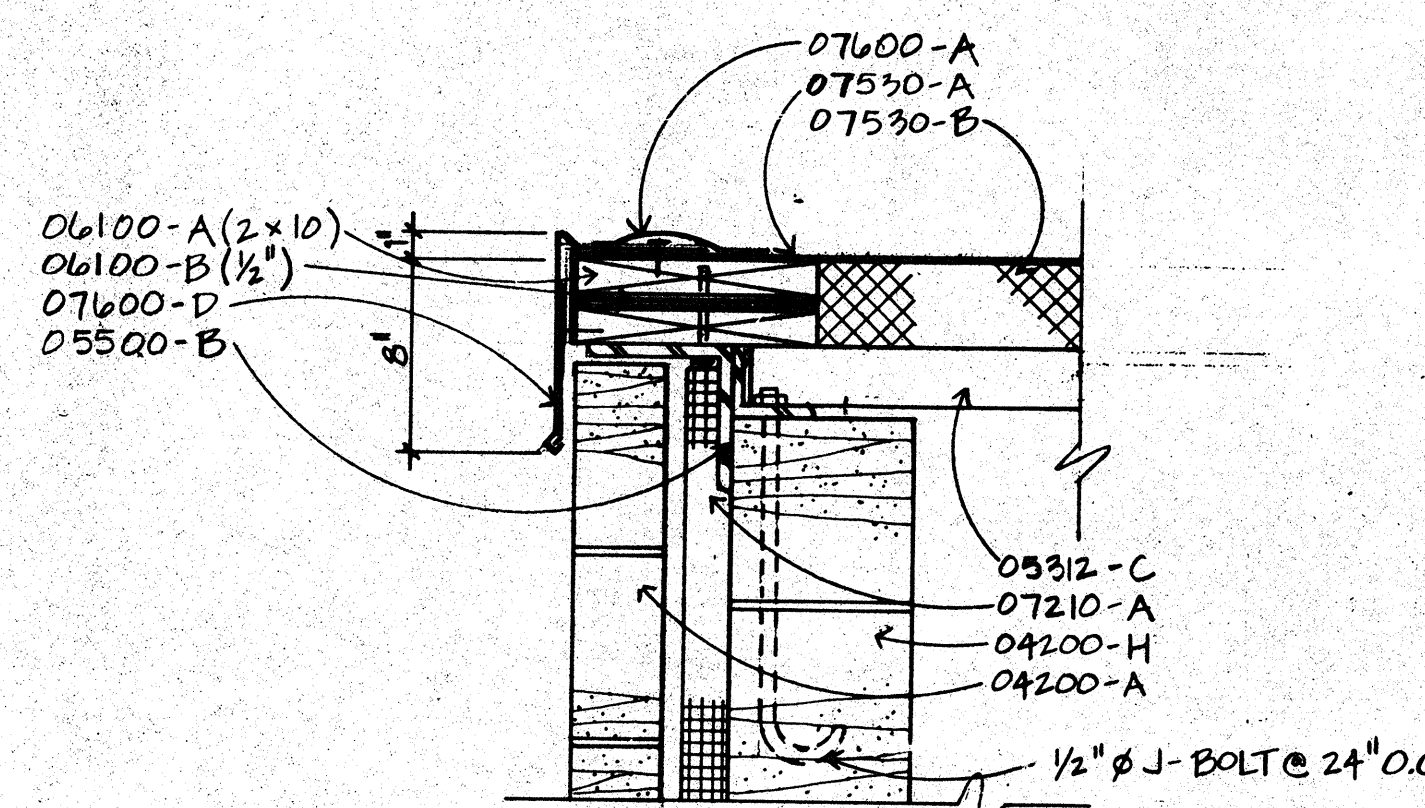 $1\frac{1}{2}'' = 1-0$ 

12 FLASHING DETAIL
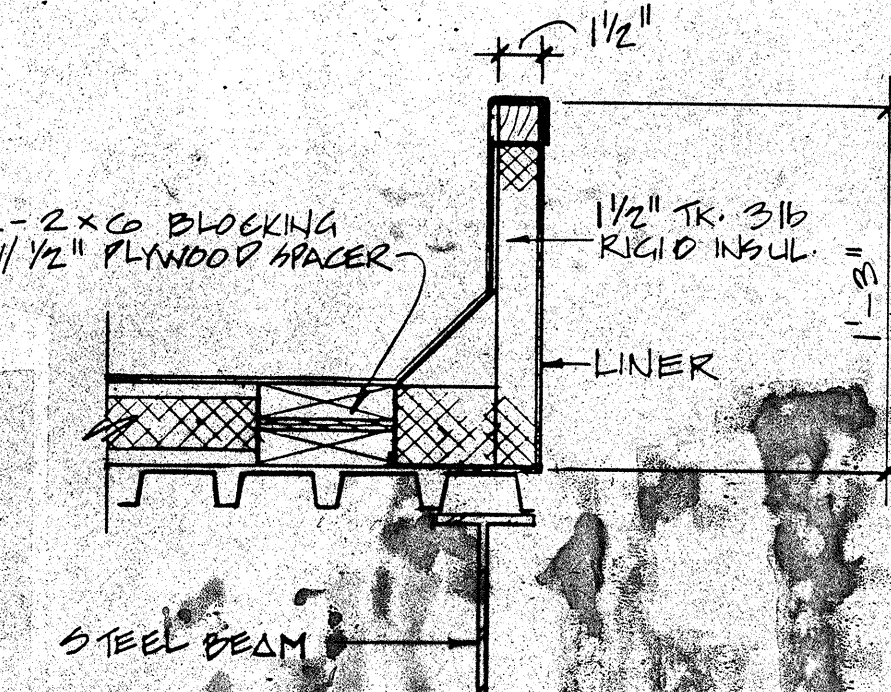
$$1\frac{1}{2}'' = 1' - 0''$$
[illegible][illegible]

**RFI** ROSSER FABRAP  
INTERNATIONAL

**ROSSER FABRAP INTERNATIONAL, Inc.**  
Comprehensive Services for Building  
Design and Technology  
Atlanta Savannah Tampa

Revisions

| No. | Date    | Description                      |
|-----|---------|----------------------------------|
| 1   | 2/17/98 | APPENDIX B ORDER ISSUED FOR C... |


**ROSSER FABRAP INTERNATIONAL**  
 Criminal Justice, Architecture, Technology, Planning, Interiors,  
 Mechanical, Electrical, Plumbing, Security, & Civil Engineering.

**JUSTICE SYSTEMS INCORPORATED**  
 Criminal Justice Operations, Programming

**JOHNSON & NIELSEN**  
 Structural Engineering

**WEST • VALLEY • DETENTION • CENTER**  
FOR THE • COUNTY OF • SAN • BERNARDINO • CALIFORNIA

ERIC MAYS, COUNTY ADMINISTRATION OFFICER


■  
LOYD TIDWELL, SHERIFF

## ■ BOARD OF SUPERVISORS


John Joyner, Chairman, First District  
 Jon Mills, Second District  
 Barbara Cross Skordian, Third District

## HOUSING AND INFIRMARY ROOF PLANS

Job No. 22-050-04

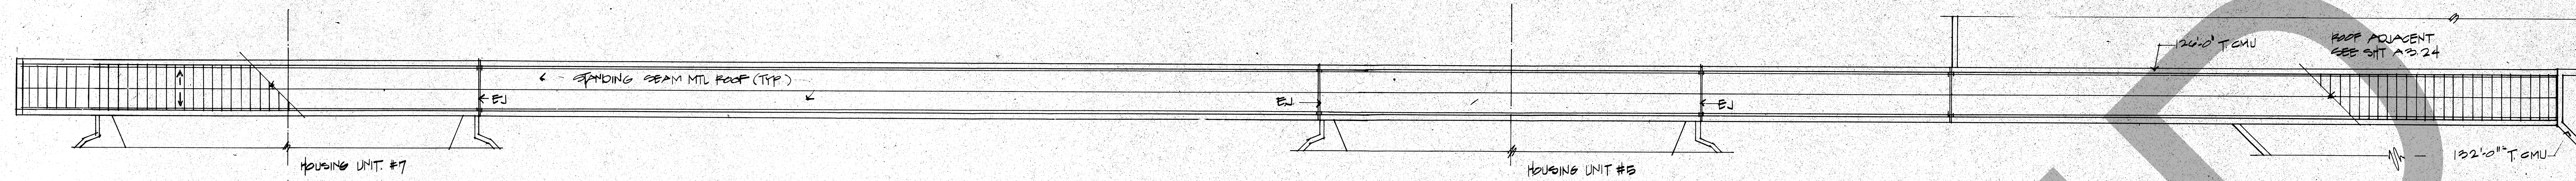


NOTES:  
1) SEE SHT. A3.25 FOR TYPICAL ROOF PLAN AT HOUSING UNITS  
2) ROOF PLANS AT SOUTHWEST, SOUTH CENTRAL & SOUTHEAST CORRIDORS ARE HAND OF NORTH CORRIDORS FOR ROOF DRAIN LOCATIONS UNO.  
3) AT EACH DRAIN THAT SPILLS ABOVE GRADE PROVIDE SPLASH BLOCK PER DETAIL 13/414.1

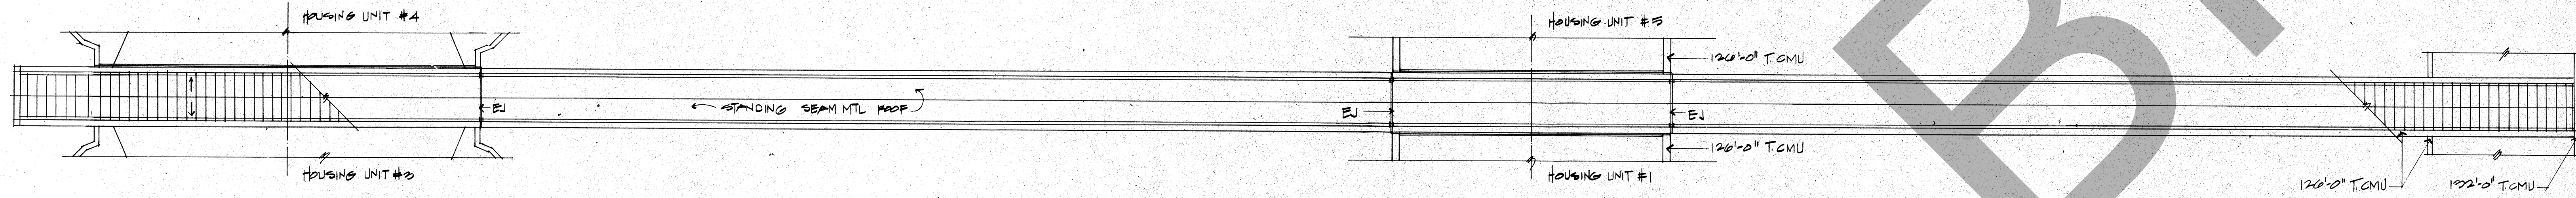


1 ROOF PLAN - SOUTHWEST CORRIDOR  
1/8"=1'-0"


2 ROOF PLAN - SOUTH CENTRAL CORRIDOR  
1/8"=1'-0"

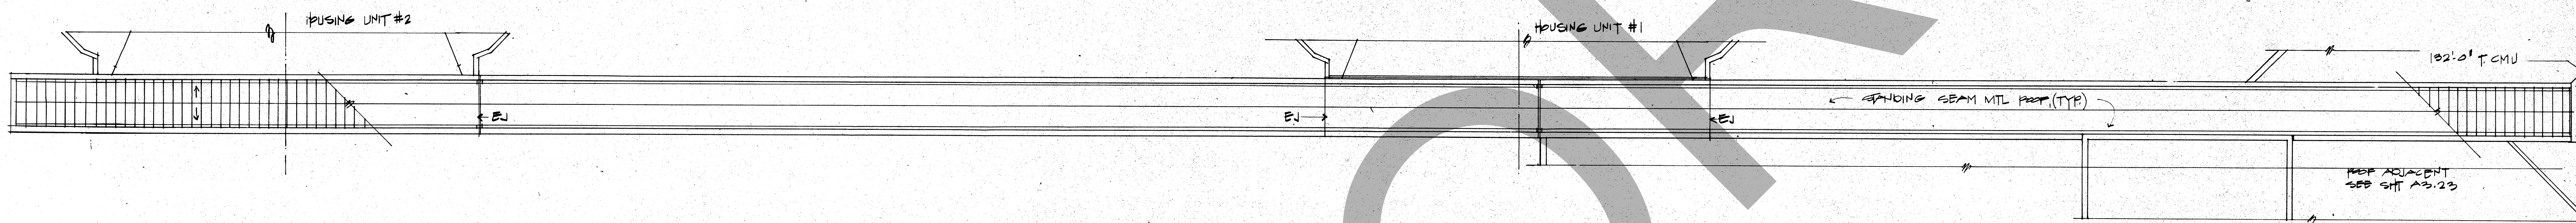


3 ROOF PLAN - SOUTHEAST CORRIDOR  
1/8"=1'-0"

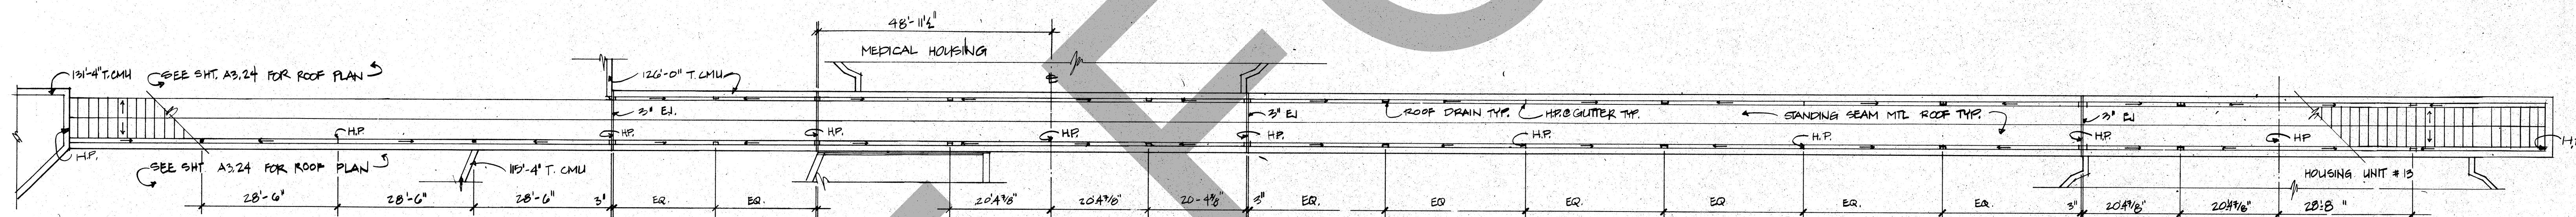

4 ROOF PLAN - NORTHWEST CORRIDOR  
1/8"=1'-0"

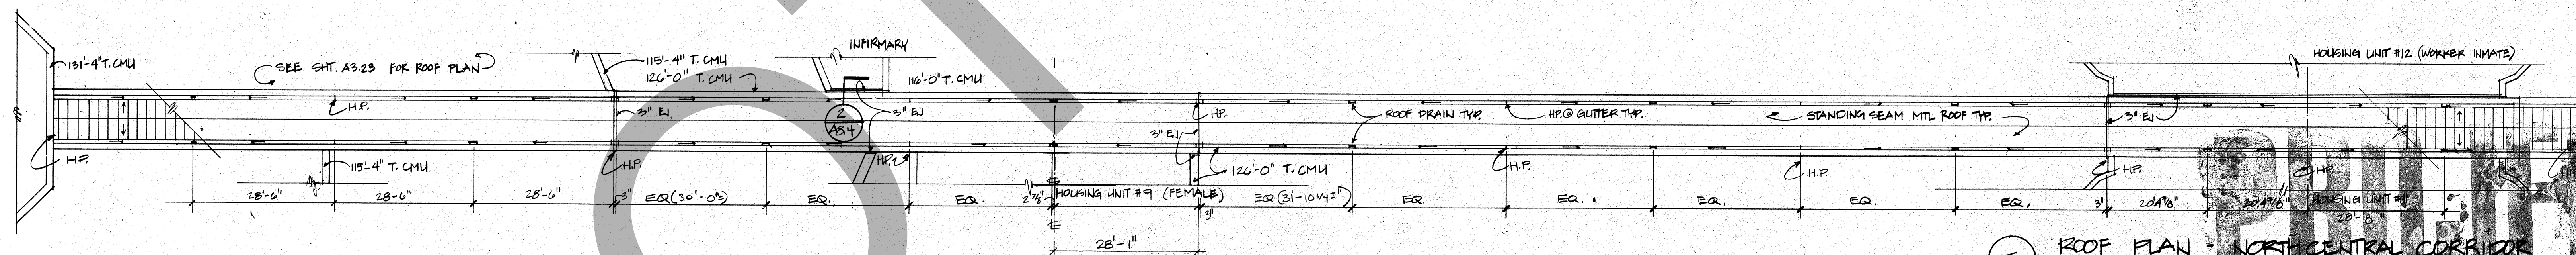

5 ROOF PLAN - NORTH CENTRAL CORRIDOR  
1/8"=1'-0"

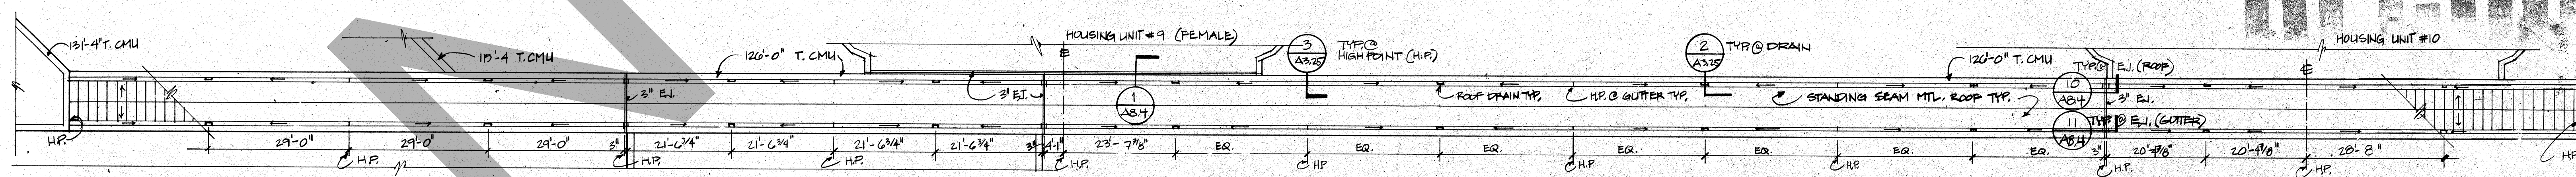

6 ROOF PLAN - NORTHEAST CORRIDOR  
1/8"=1'-0"

**ROSSER FABRAP INTERNATIONAL**  
ARCHITECTS  
DESIGN AND TECHNOLOGY  
ALANTA SAVANNAH TAMPA

Revisions  
No. Date Description  
1 2/17/85 APPENDIX POSTED FOR CONSTRUCTION

ROSSER FABRAP INTERNATIONAL  
Criminal Justice Architecture, Technology, Planning, Interiors,  
Mechanical, Electrical, Plumbing, Security, & Civil Engineering.


JUSTICE SYSTEMS INCORPORATED  
Criminal Justice Operations, Programming

JOHNSON & NIELSEN  
Structural Engineering

WEST VALLEY DETENTION CENTER  
FOR THE COUNTY OF SAN BERNARDINO, CALIFORNIA

HARRY MANS, COUNTY ADMINISTRATION OFFICER  
FLOYD TIDWELL, SHERIFF

BOARD OF SUPERVISORS  

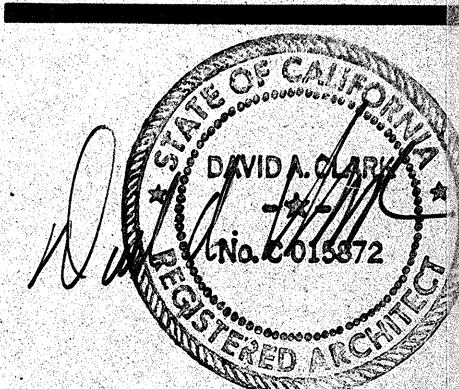

CORRIDOR ROOF PLANS