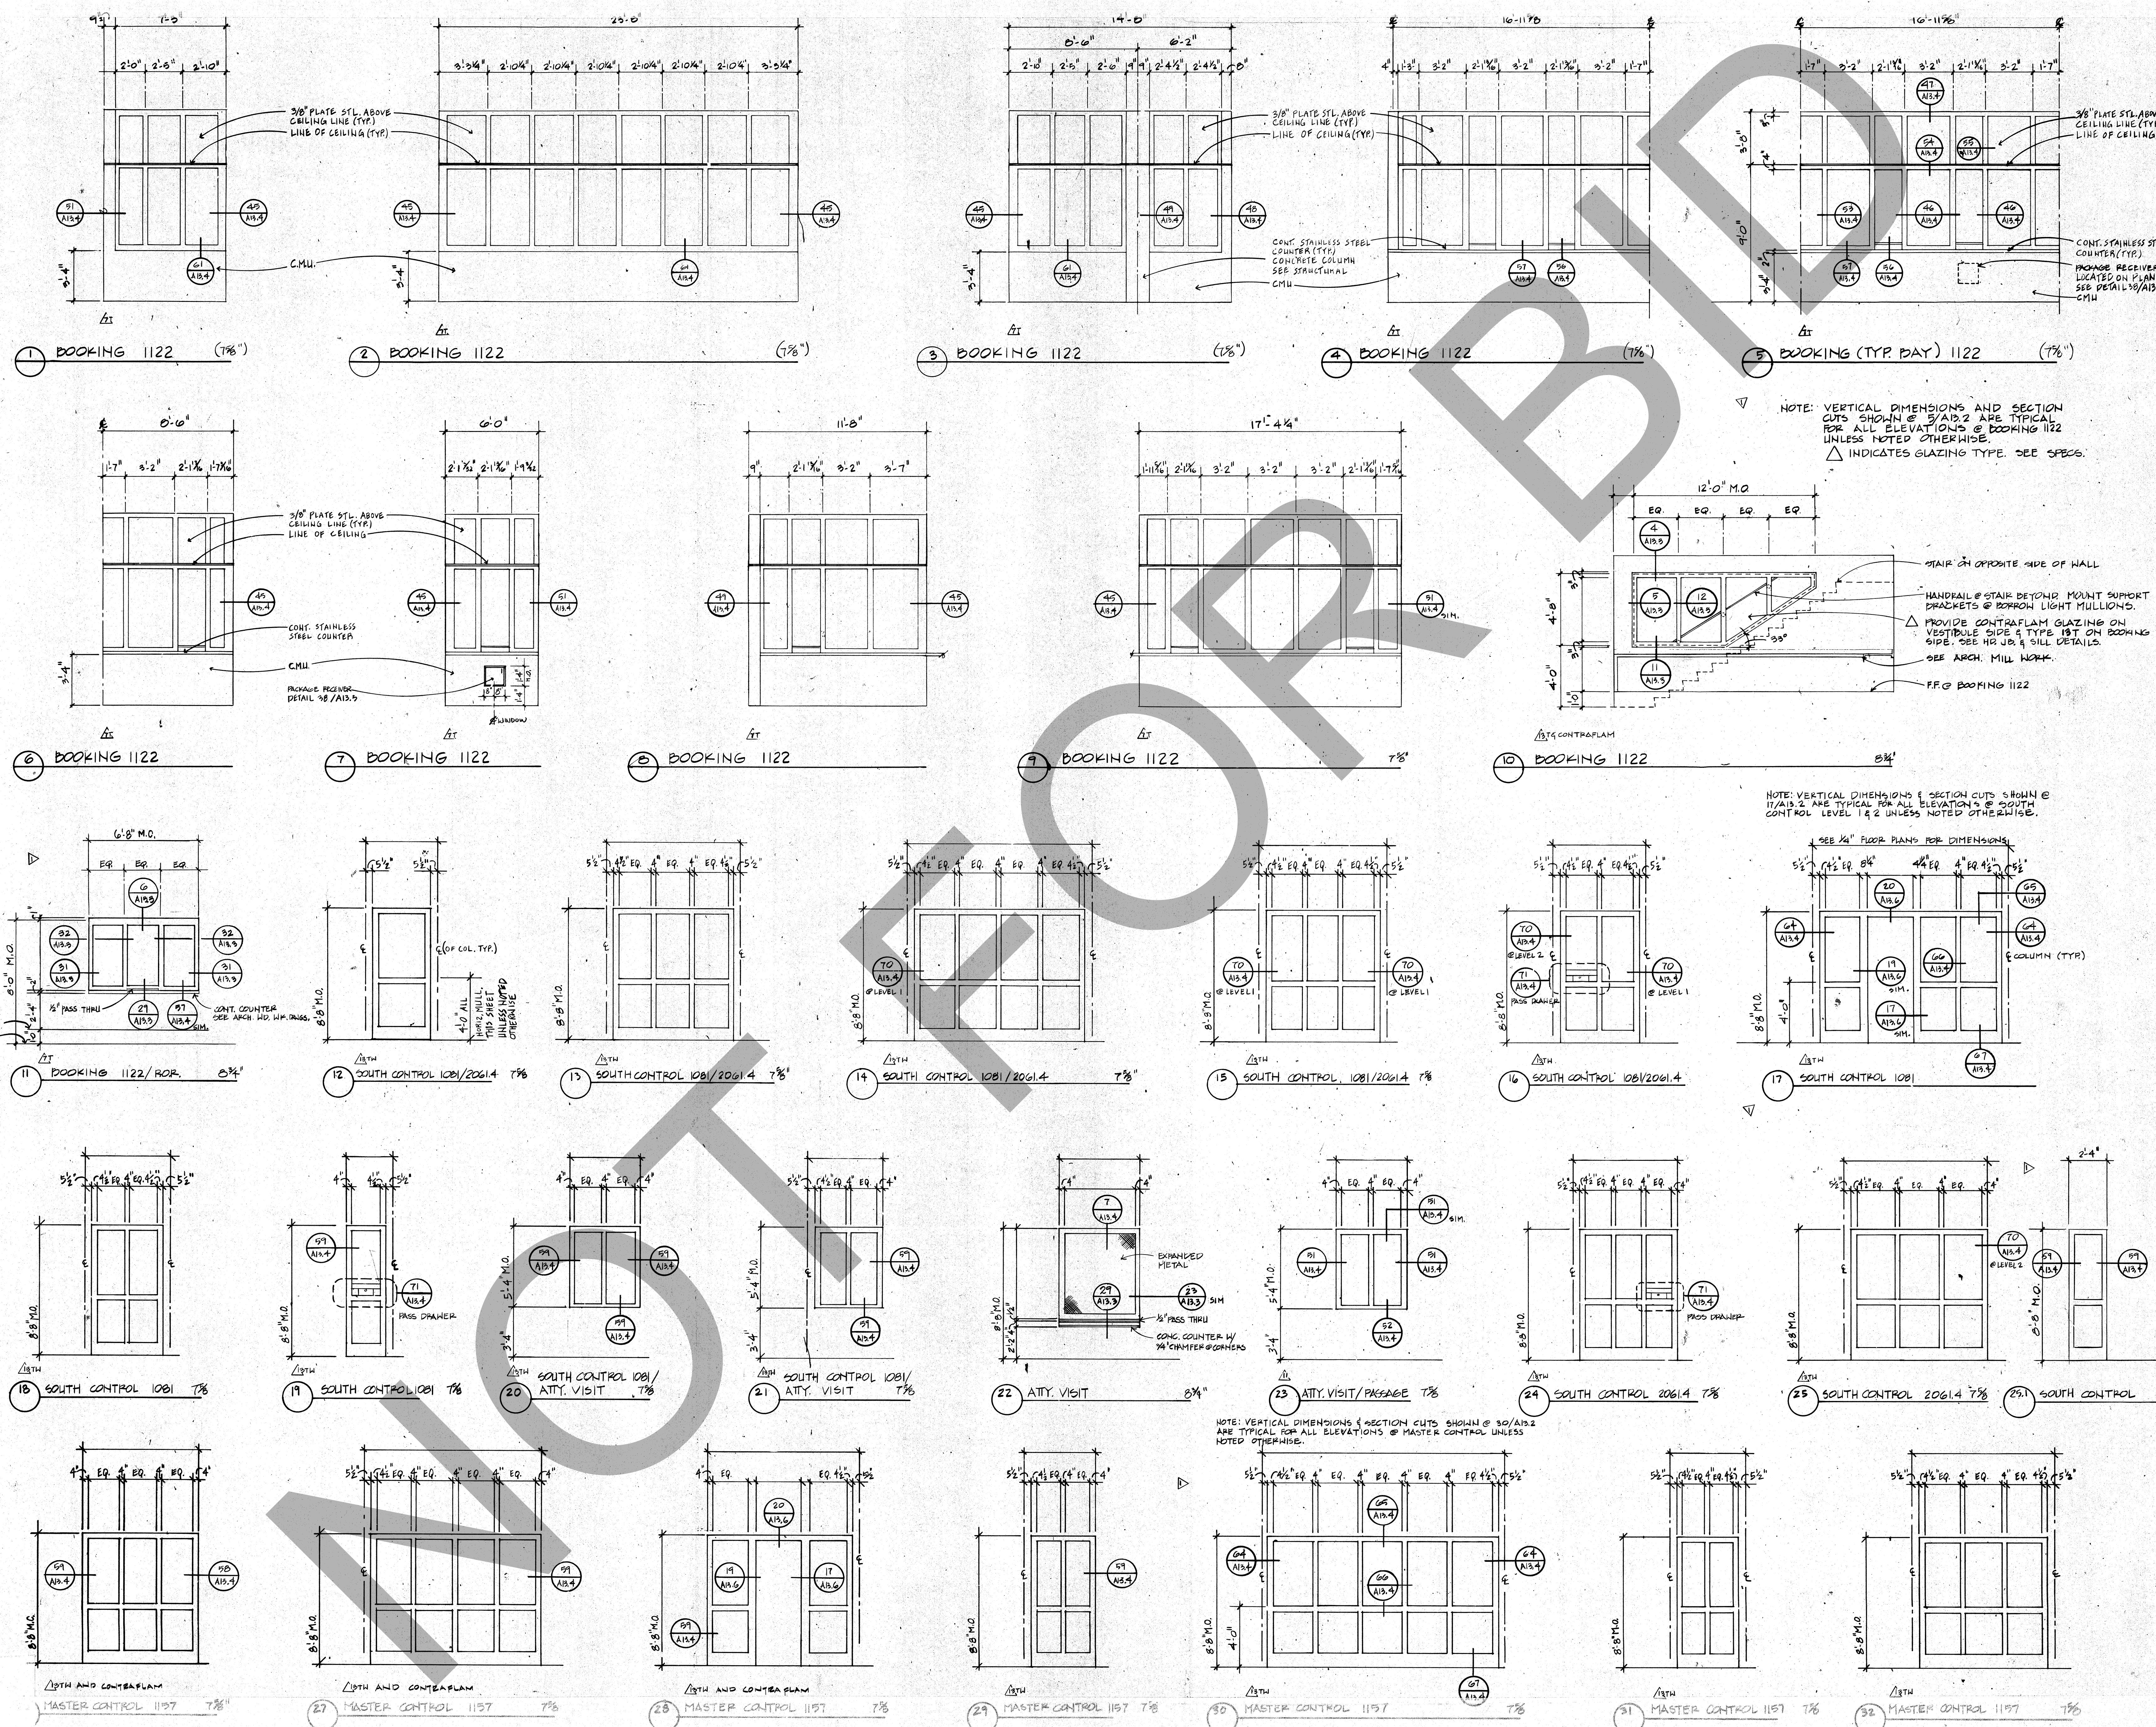


[illegible]

ROSSER FABRAP INTERNATIONAL
 Criminal Justice Architecture, Technology, Planning, Interiors,
 Mechanical, Electrical, Plumbing, Security, & Civil Engineering.

■

JUSTICE SYSTEMS INCORPORATED
 Criminal Justice Operations, Programming

■

JOHNSON & NIELSEN
 Structural Engineering

WEST • VALLEY • DETENTION • CENTER
FOR • THE • COUNTY OF • SAN • BERNARDINO • CALIFORNIA








HARRY MAX, COUNTY ADMINISTRATION OFFICER


FLOYD TIDWELL, SHERIFF

BOARD OF SUPERVISORS

ELEVATIONS BORROWED LIGHT

Job No. 83049.04
Date 10/17/98

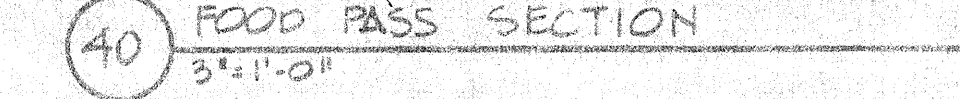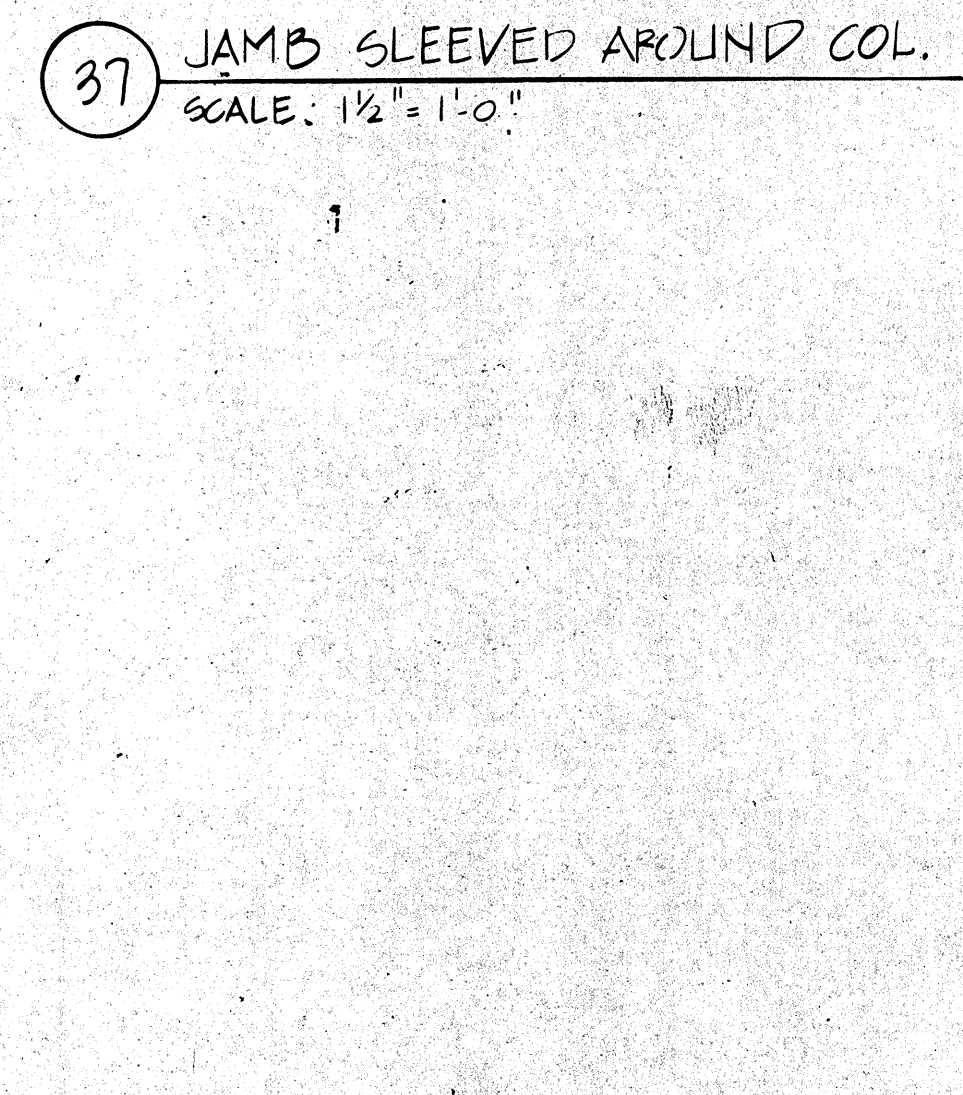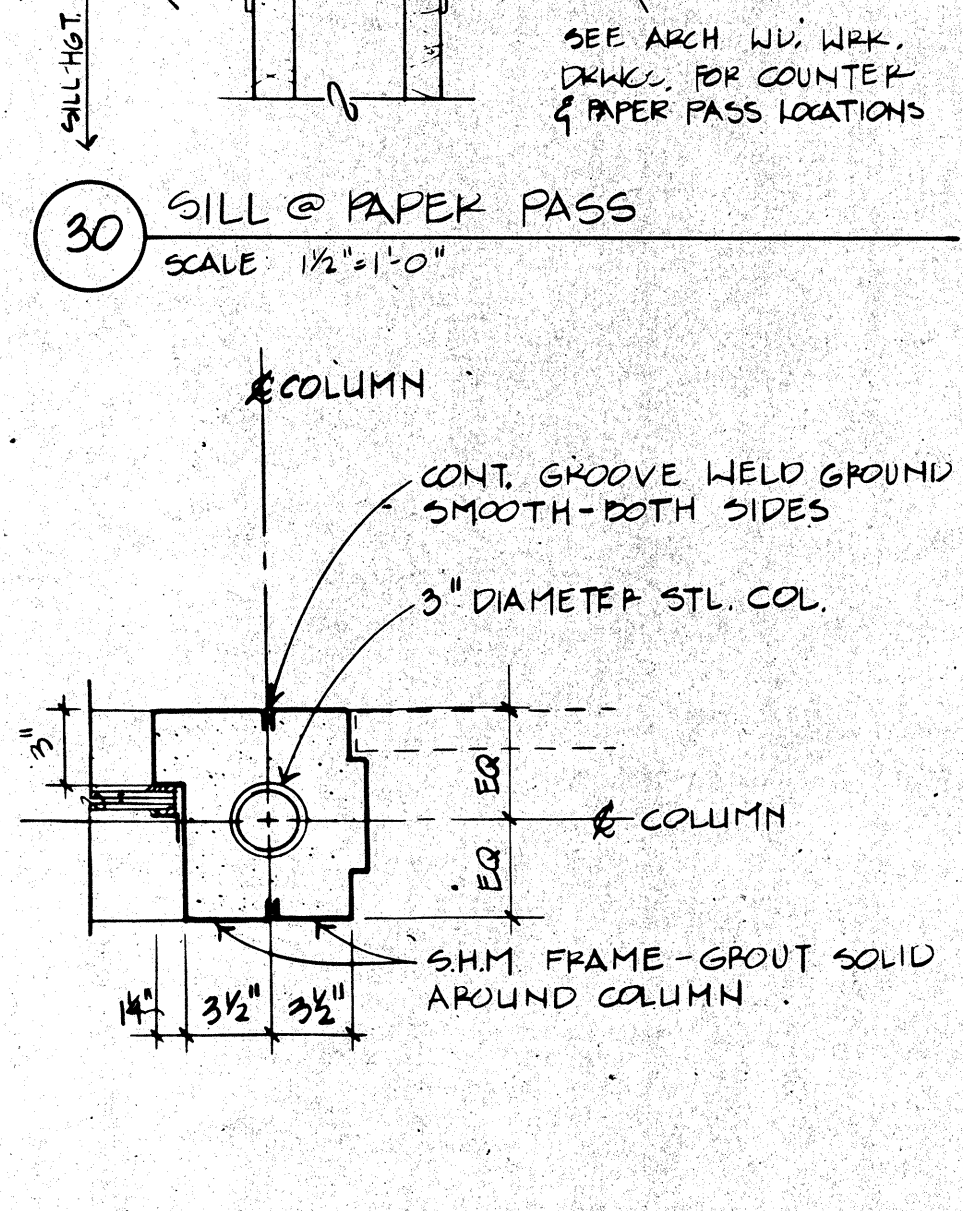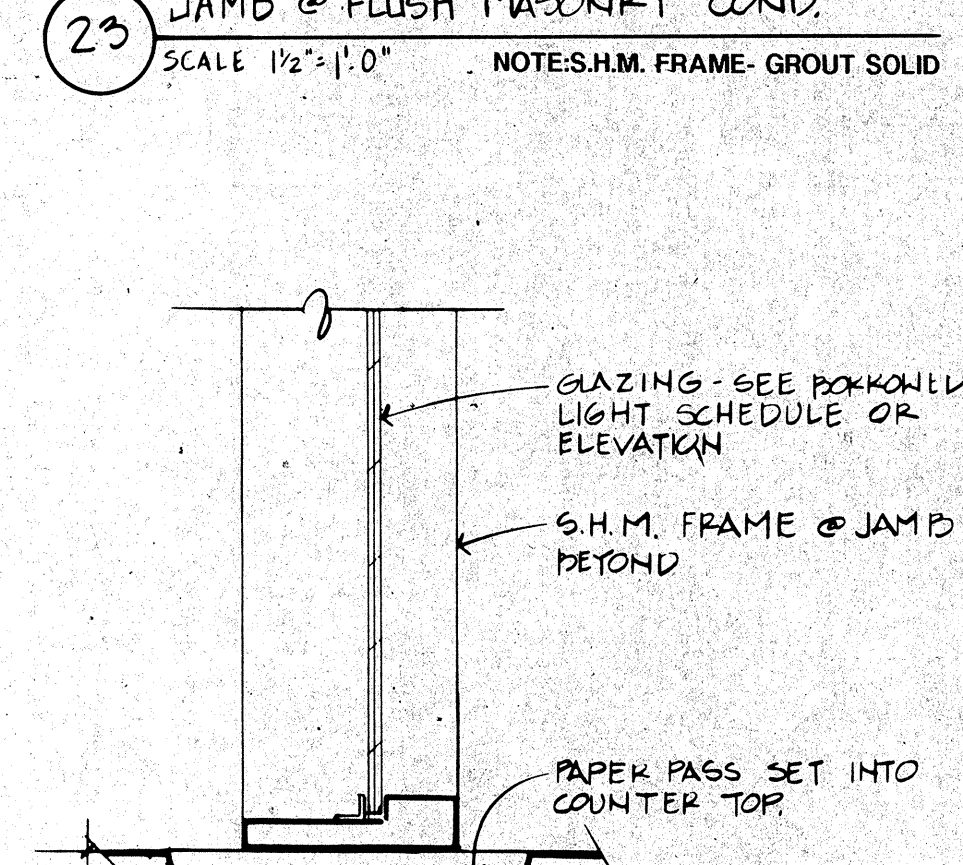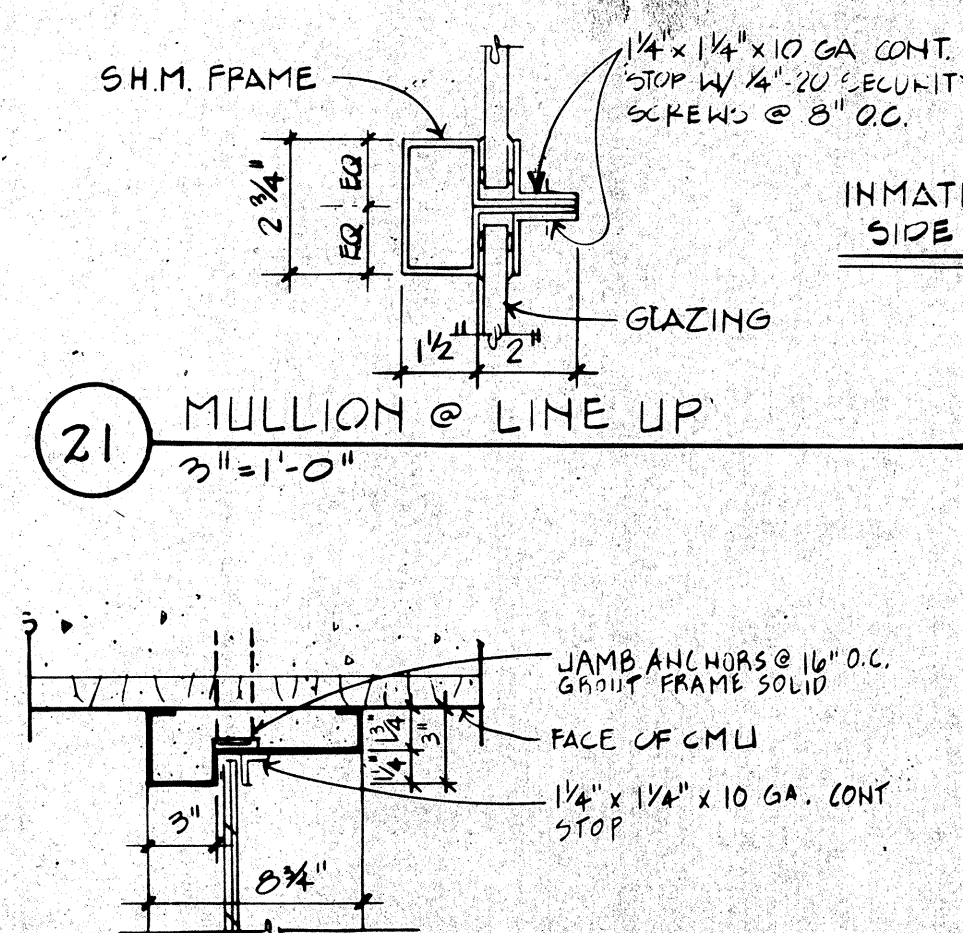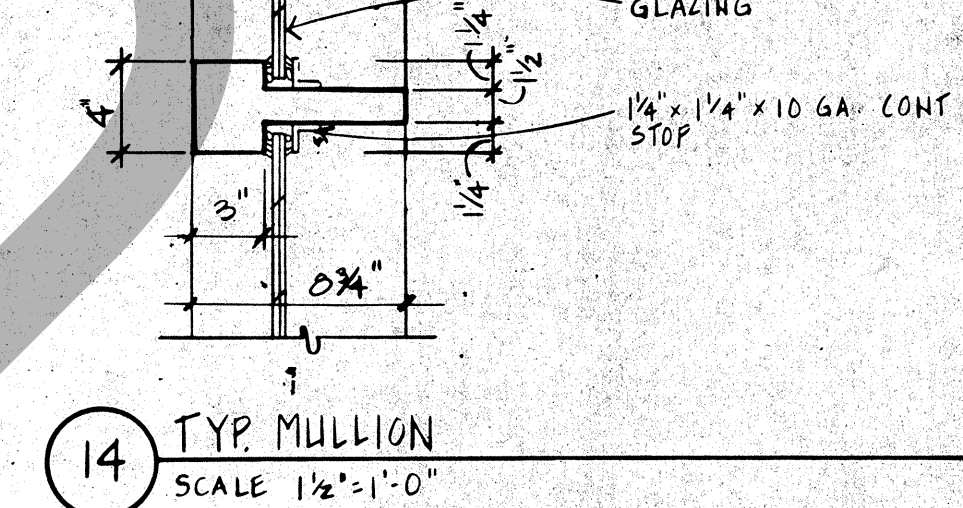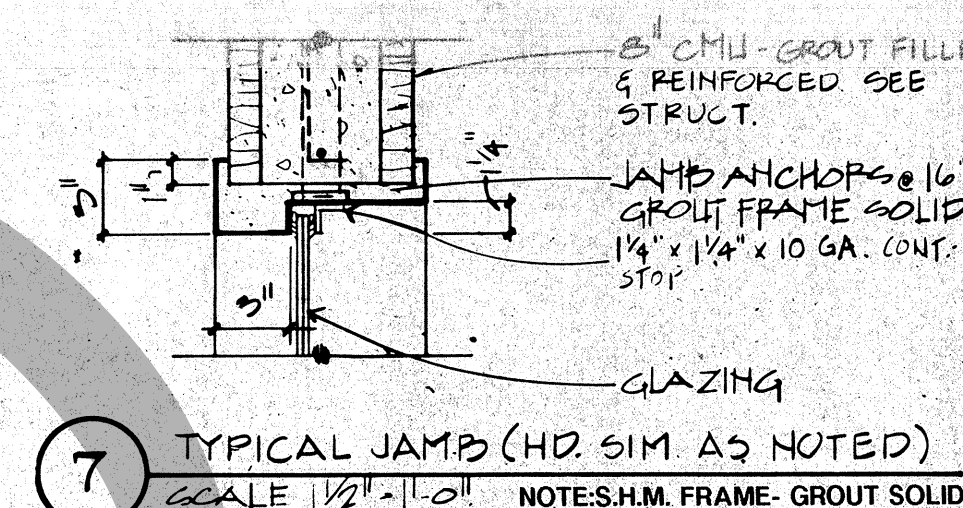

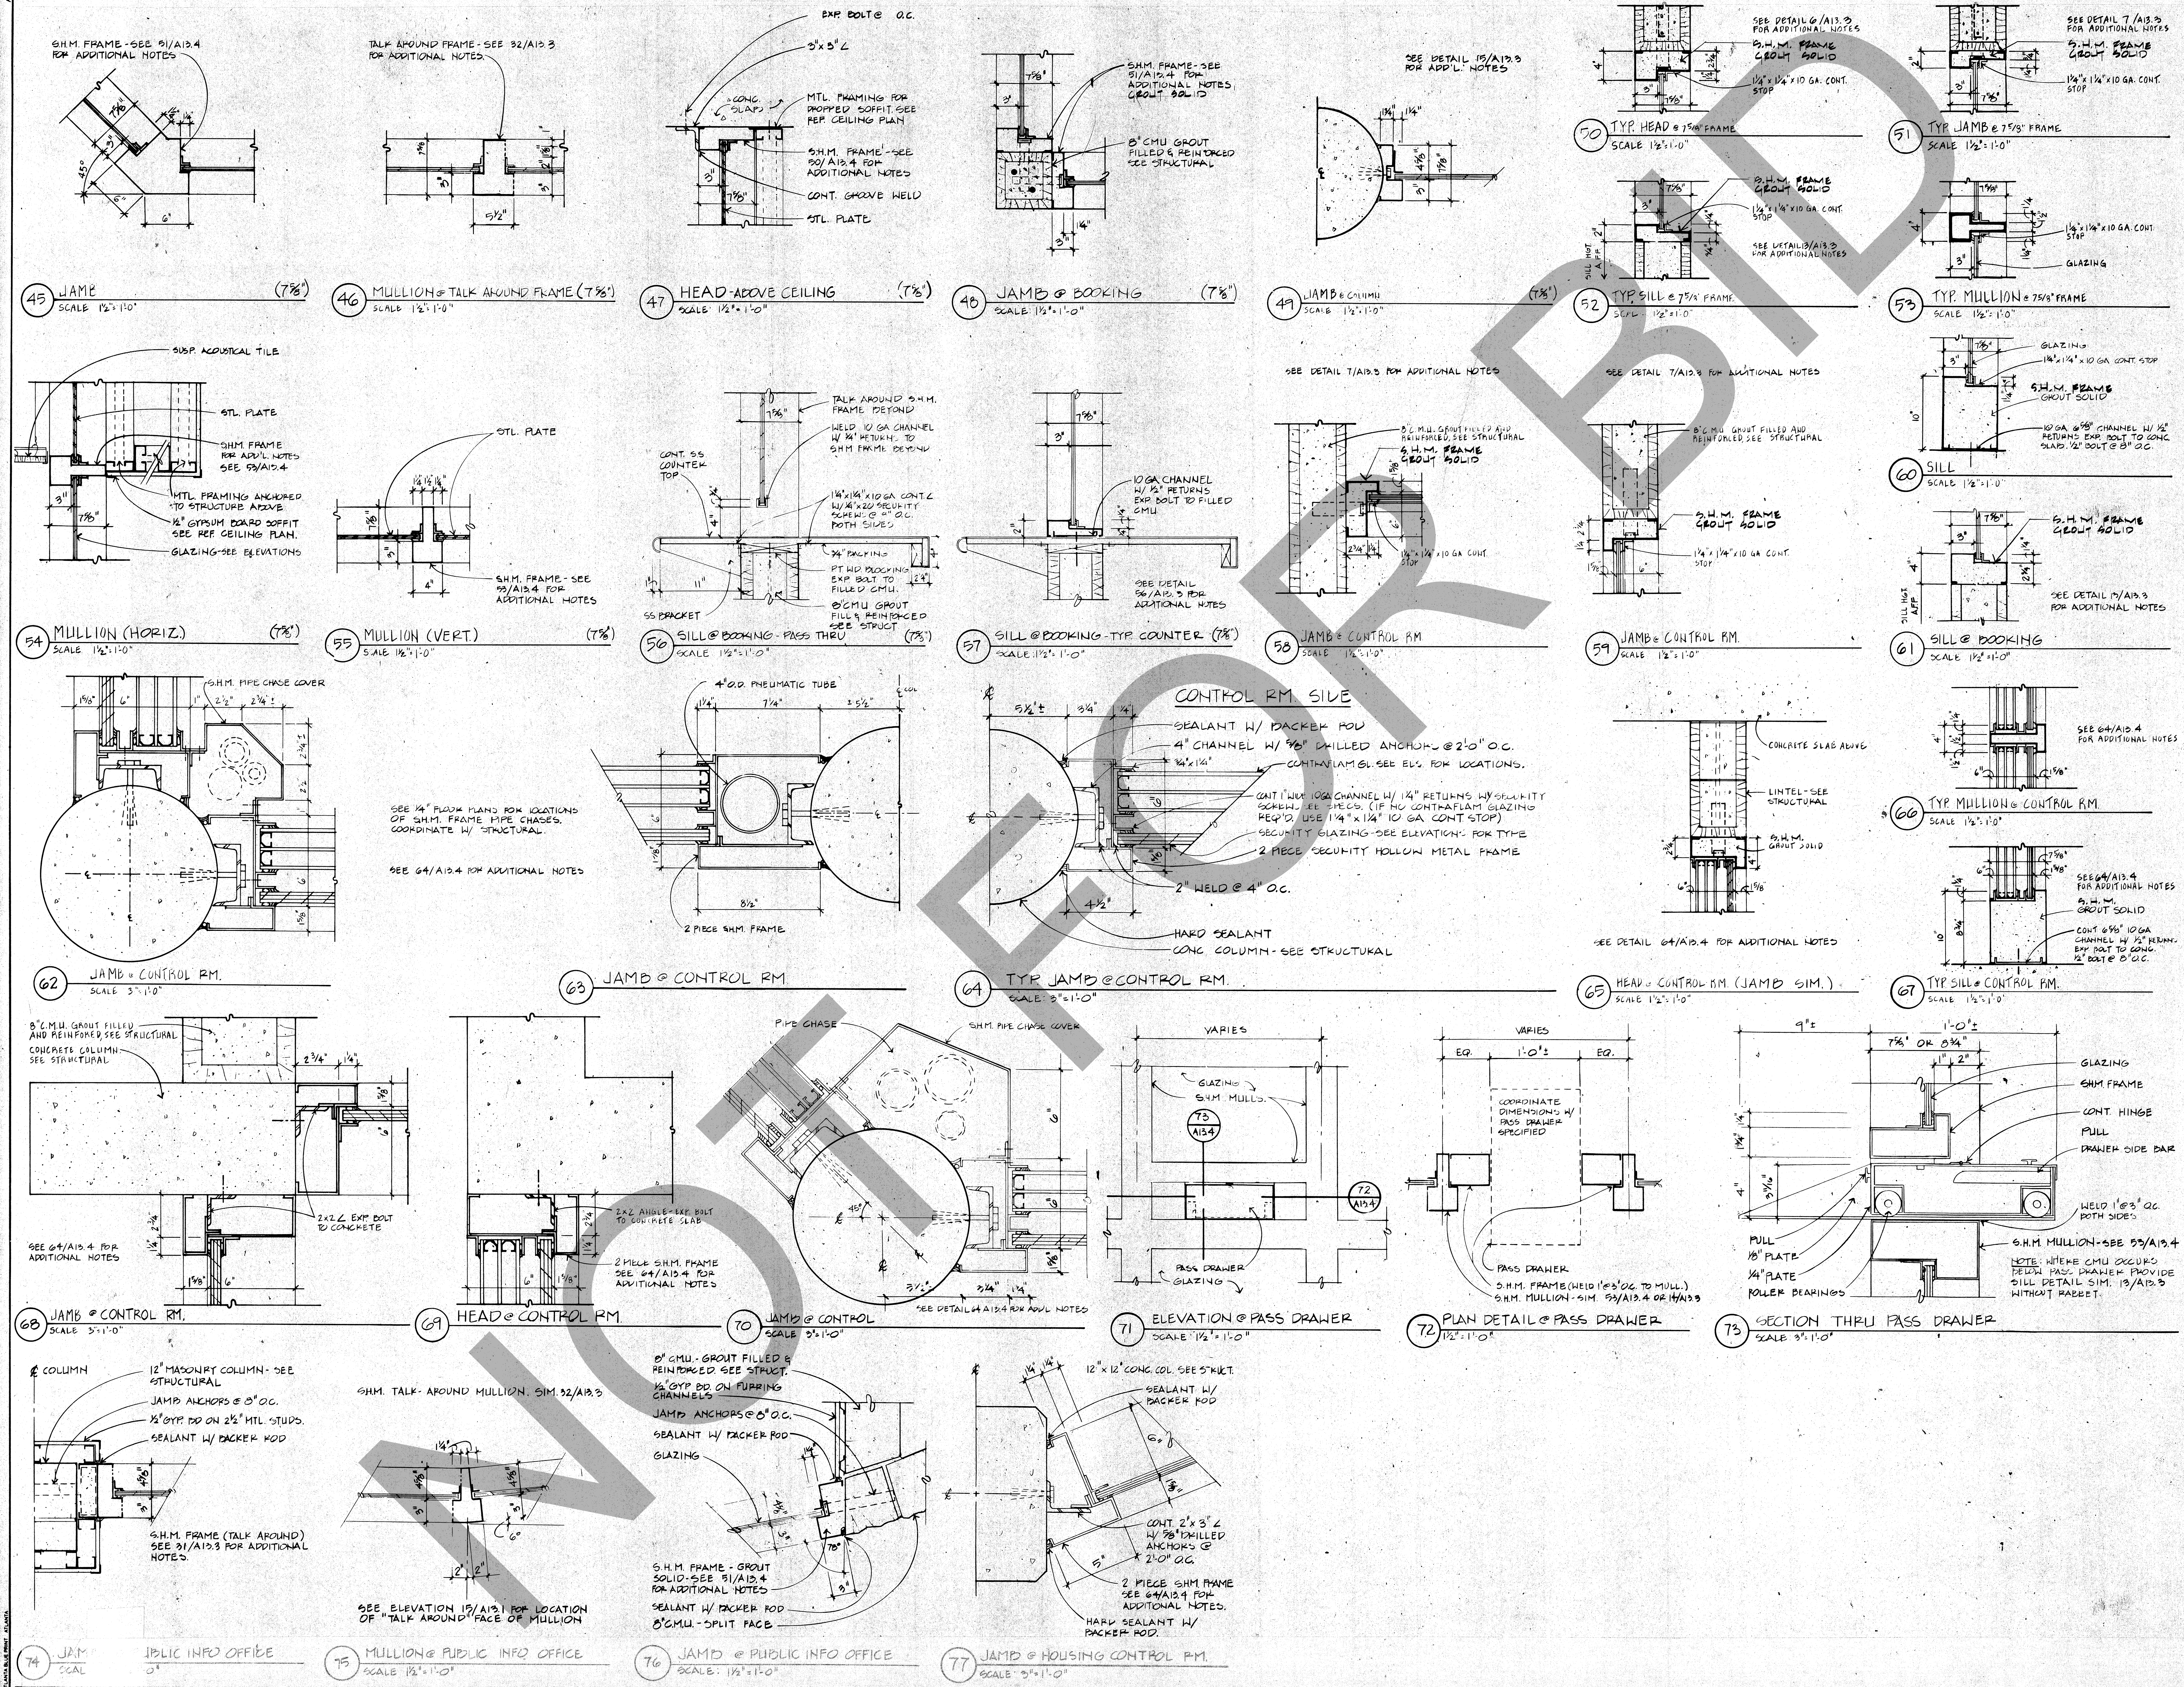

ROSSER FABRAP INTERNATIONAL
Comprehensive Services for Building Design and Technology
Atlanta Savannah Tampa

ROSSER FABRAP INTERNATIONAL
Criminal Justice Architecture, Technology, Planning, Interiors, Mechanical, Electrical, Plumbing, Security, & Civil Engineering

JUSTICE SYSTEMS INCORPORATED
Criminal Justice Operations, Programming

JOHNSON & NIELSEN
Structural Engineering

WEST - VALLEY - DETENTION - CENTER
FOR THE COUNTY OF SAN BERNARDINO, CALIFORNIA

HARRY MAIS, COUNTY ADMINISTRATION OFFICER
FLOYD TIDWELL, SHERIFF
BOARD OF SUPERVISORS

DAVID A. CLARK
REGISTERED ARCHITECT

HEAD/JAMB/SILL DETAILS - BORROWED LIGHTS

Job No. 200922.04
Date 10-17-99
A 13.4