




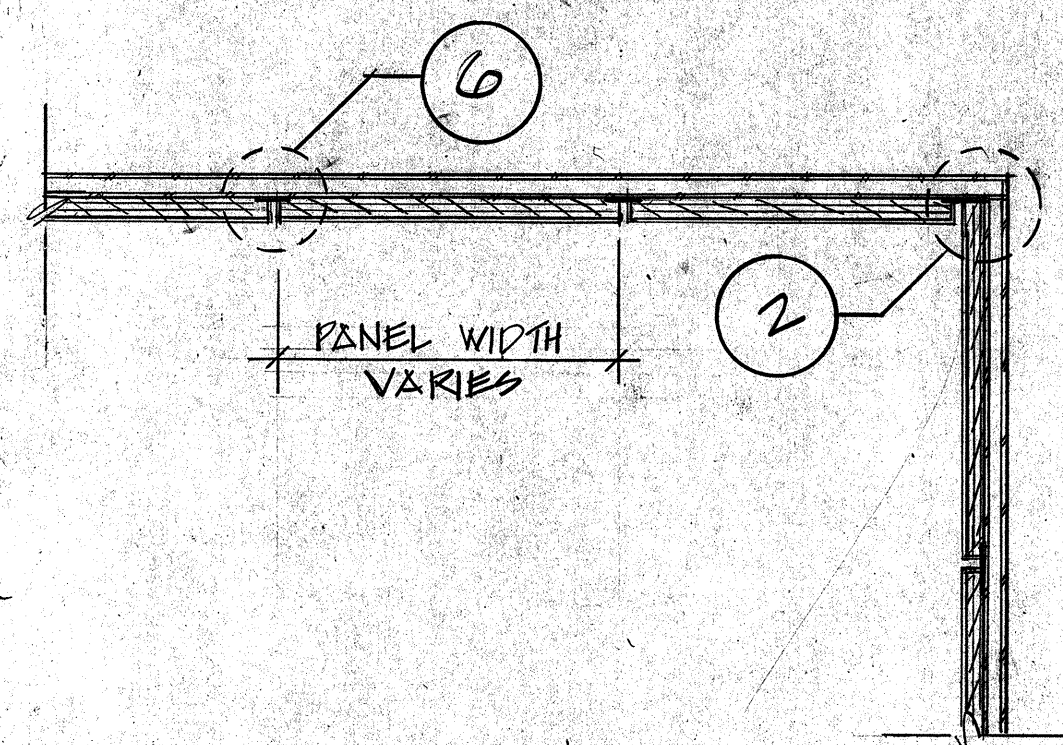

3 ELEVATOR CAR PANEL PARTIAL PLAN/SECTION
SCALE: 1 1/2" = 1'-0"

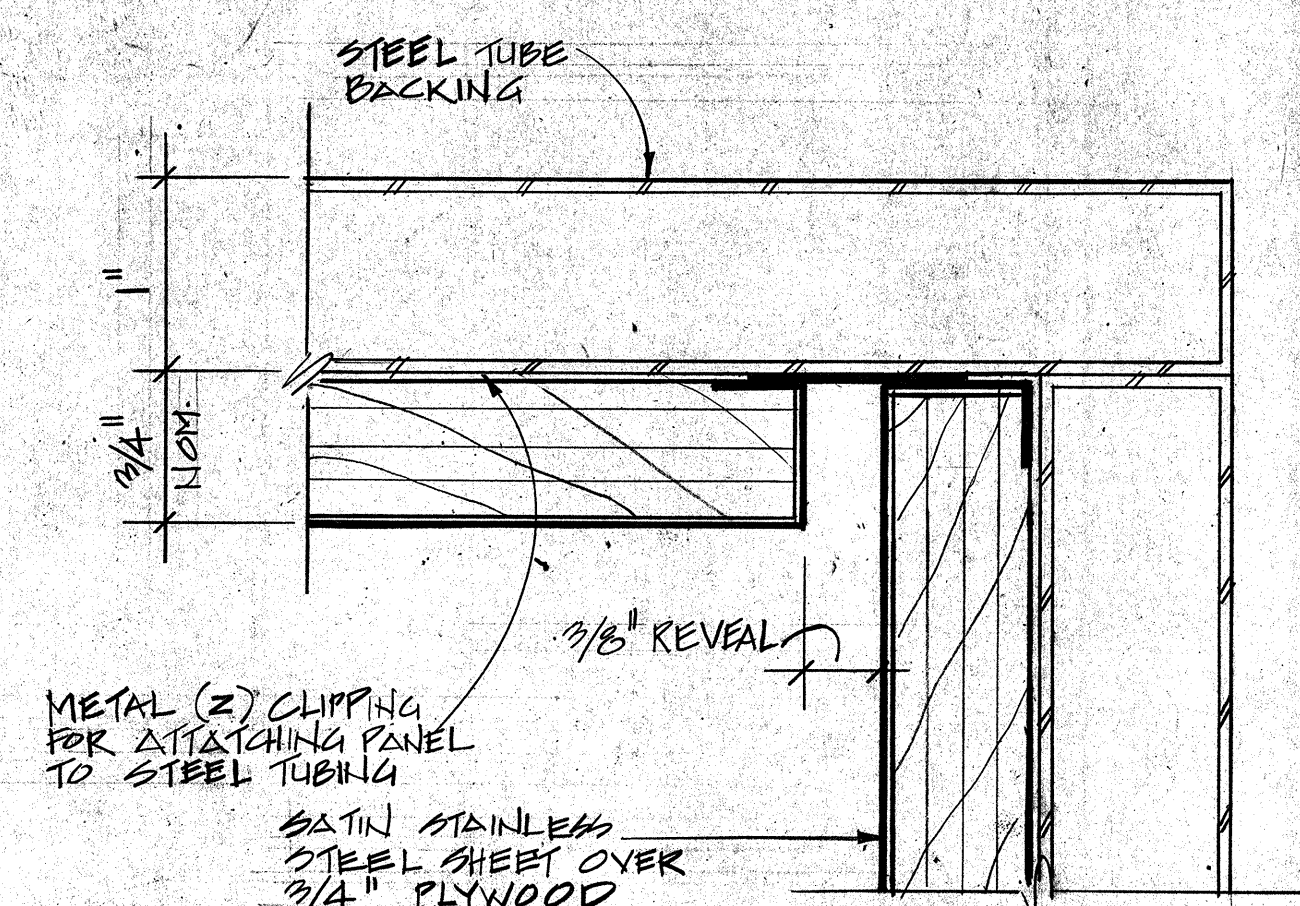


2 DETAIL
SCALE: FULL

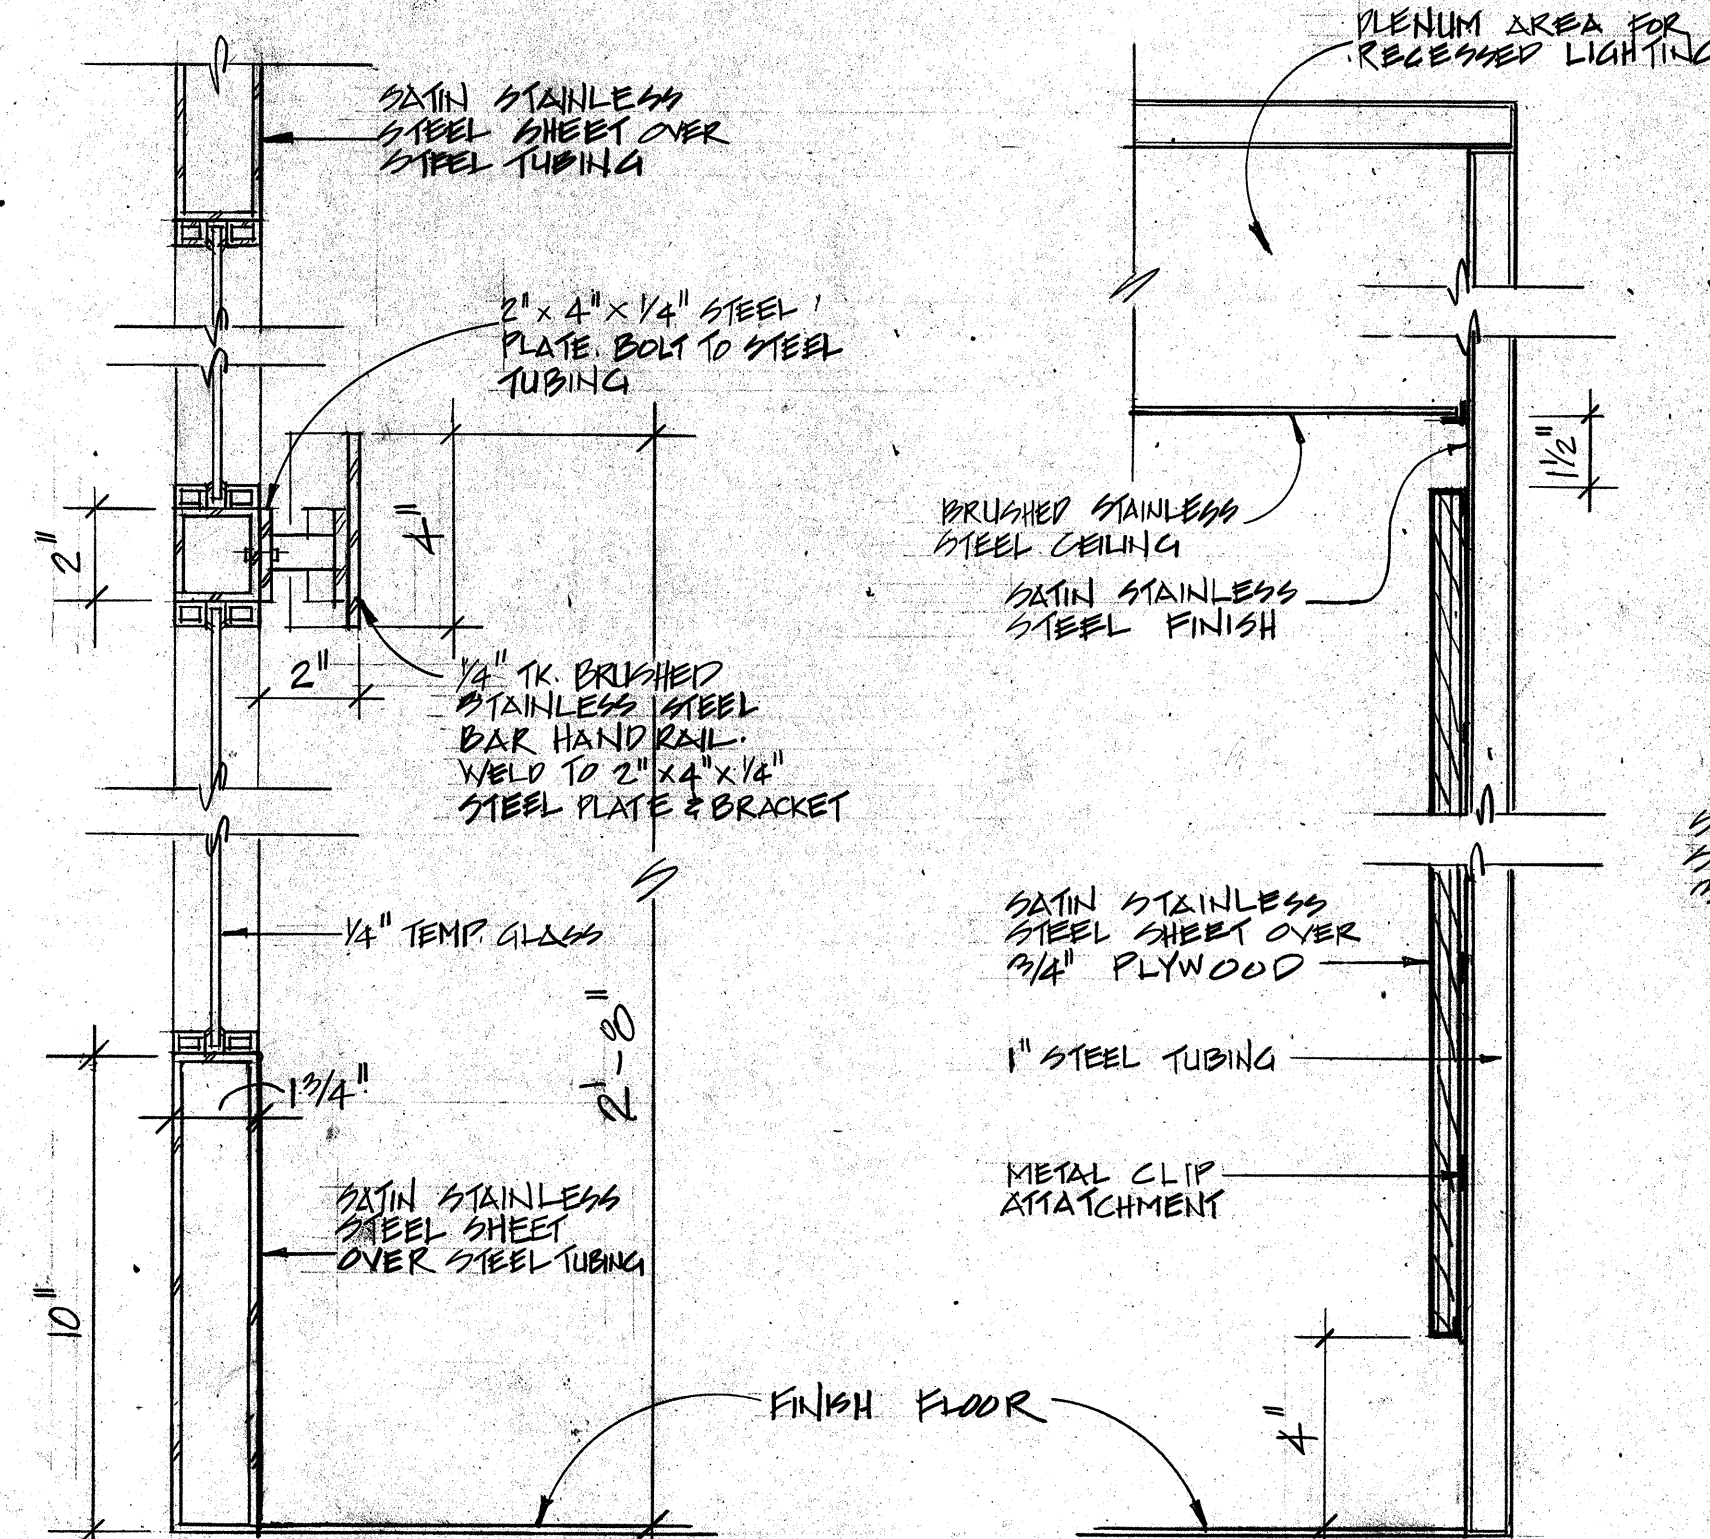


4 SECTION
SCALE: 3" = 1'-0"

5 PANEL SECTION (TYP)
SCALE: 3" = 1'-0"

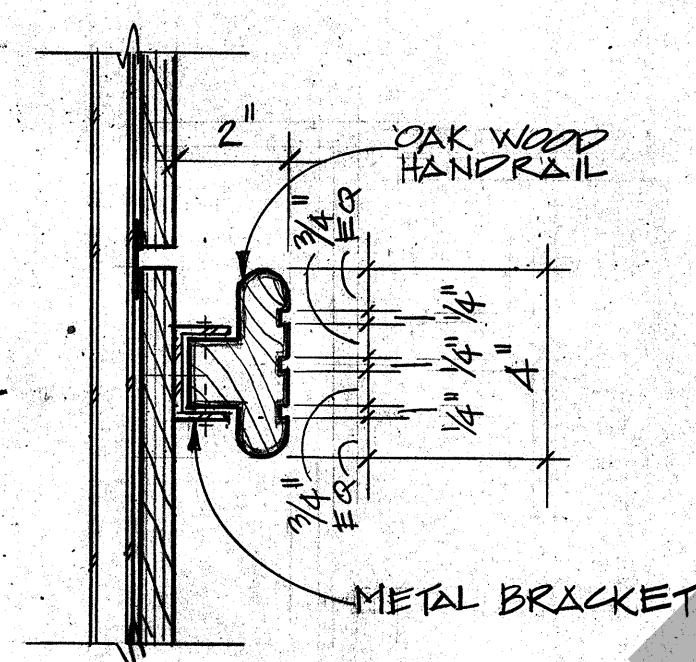


9 DETAIL
SCALE: 3" = 1'-0"

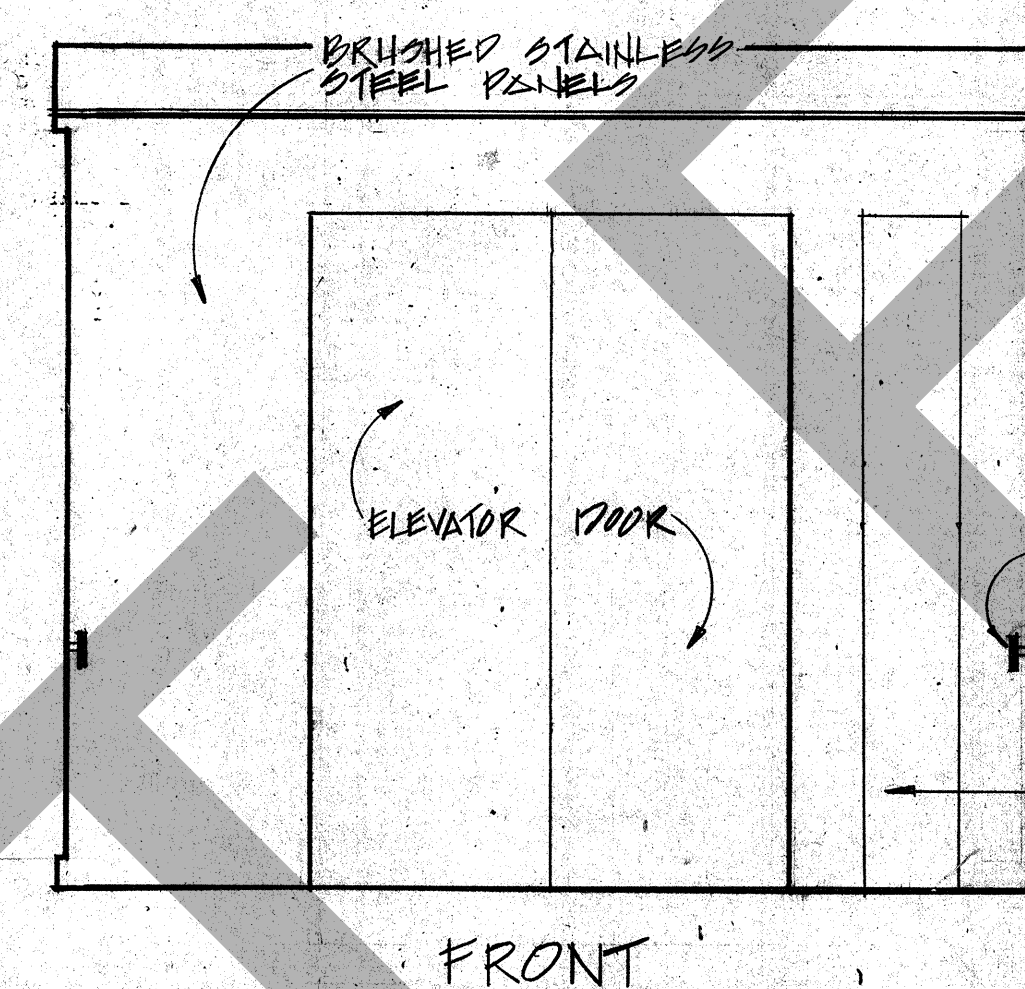


FRONT


CEILING REVEAL (TYP)

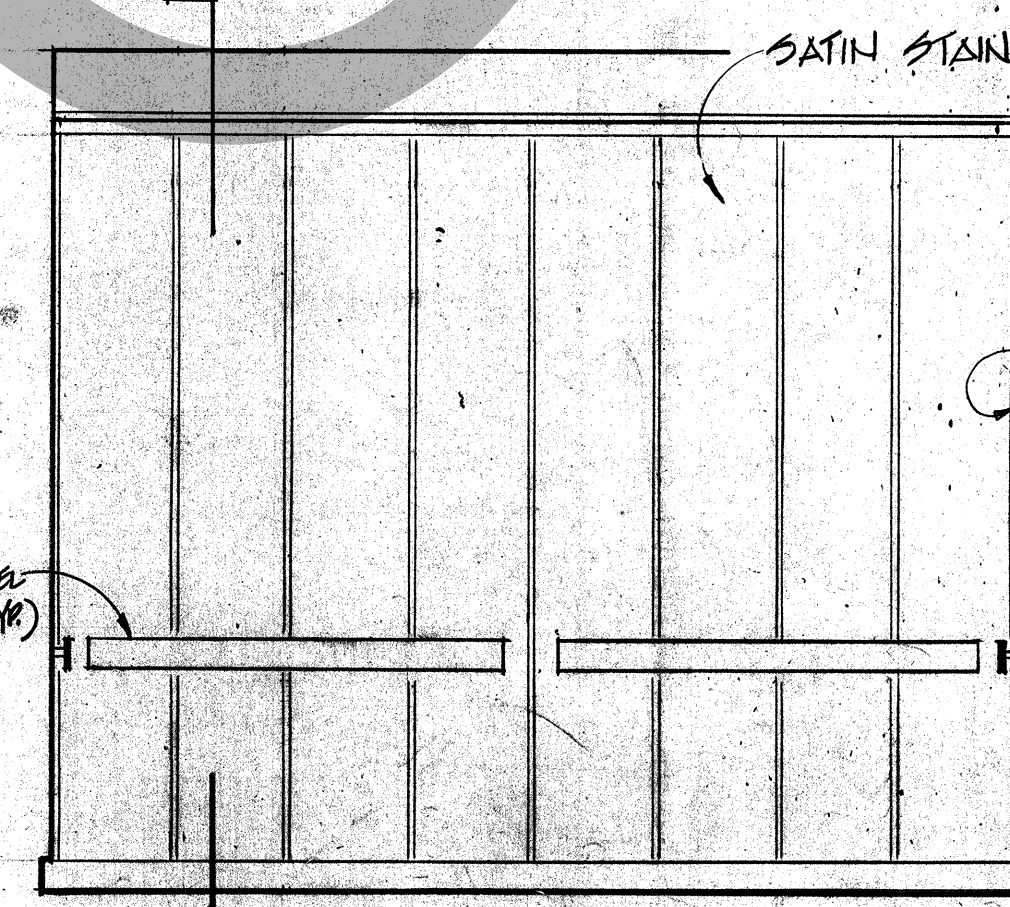

REAR

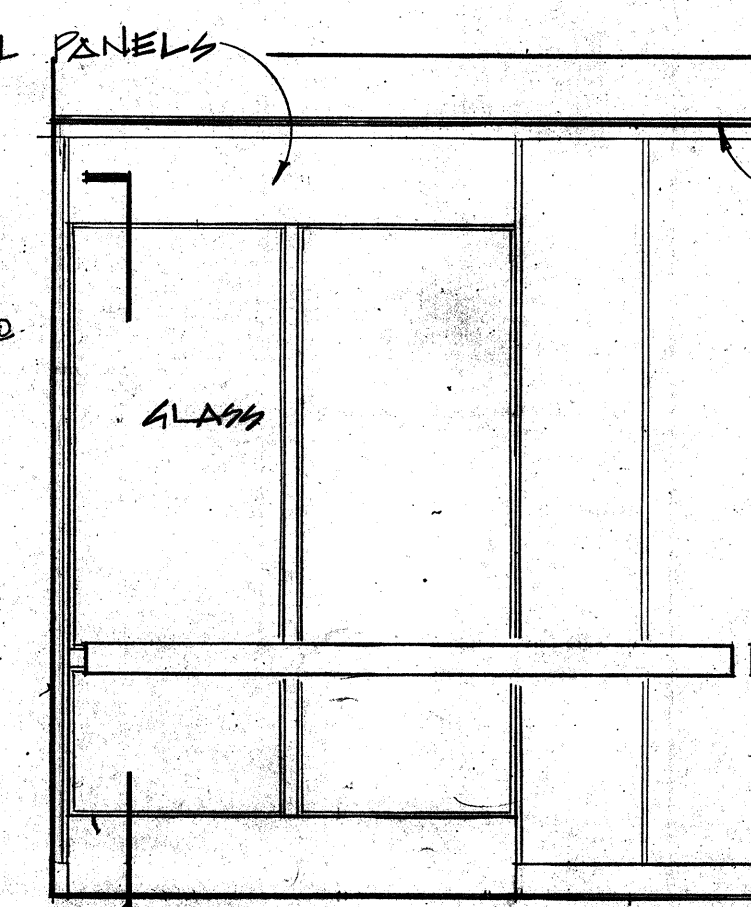


RIGHT SIDE

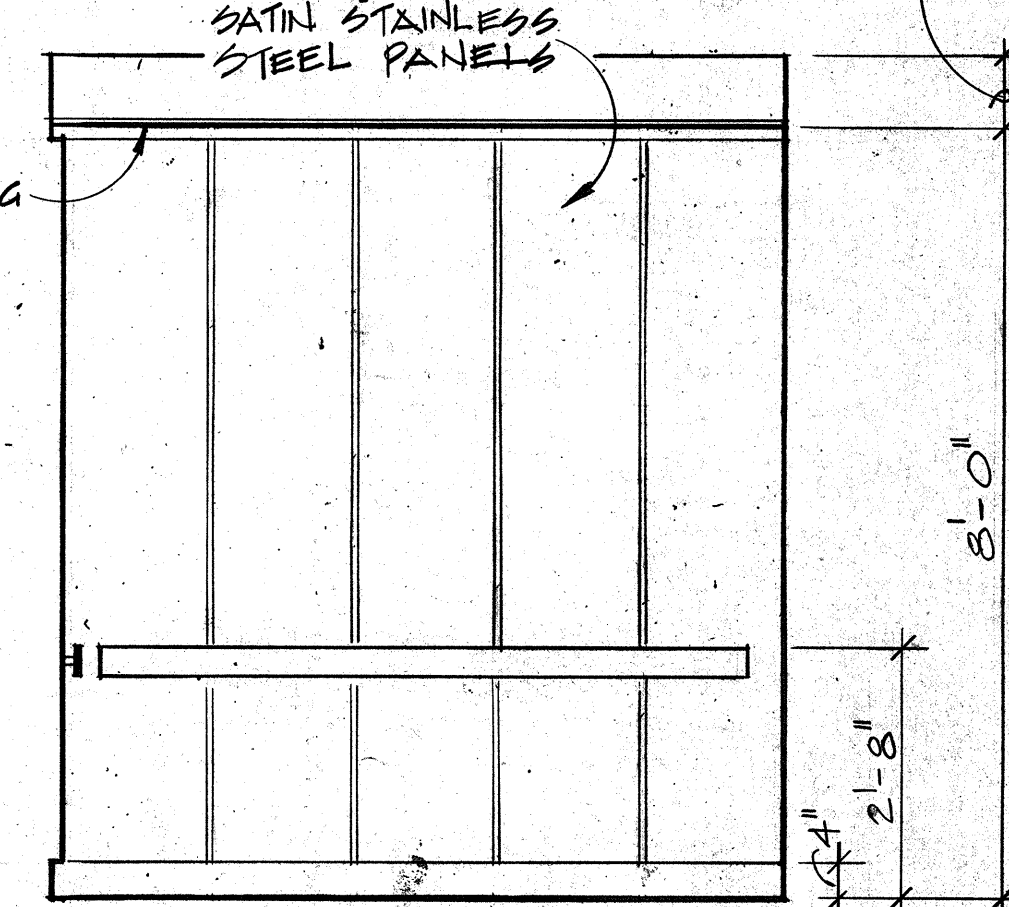


LEFT SIDE


8 ELEVATOR 3 INTERIOR ELEVATIONS
SCALE: 1/2" = 1'-0"

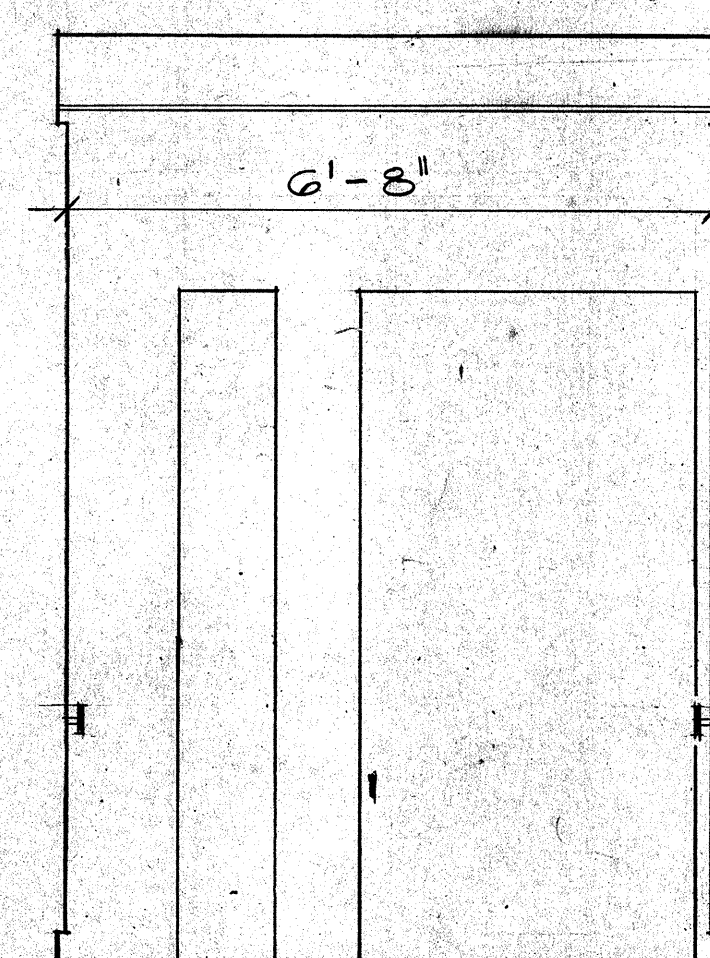


FRONT

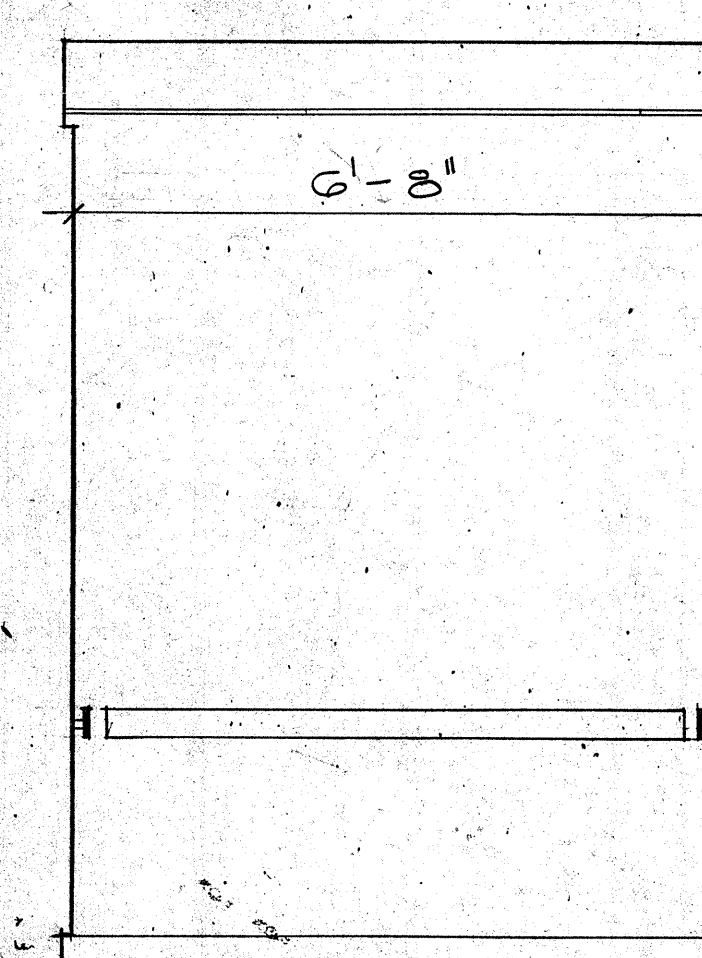

REAR

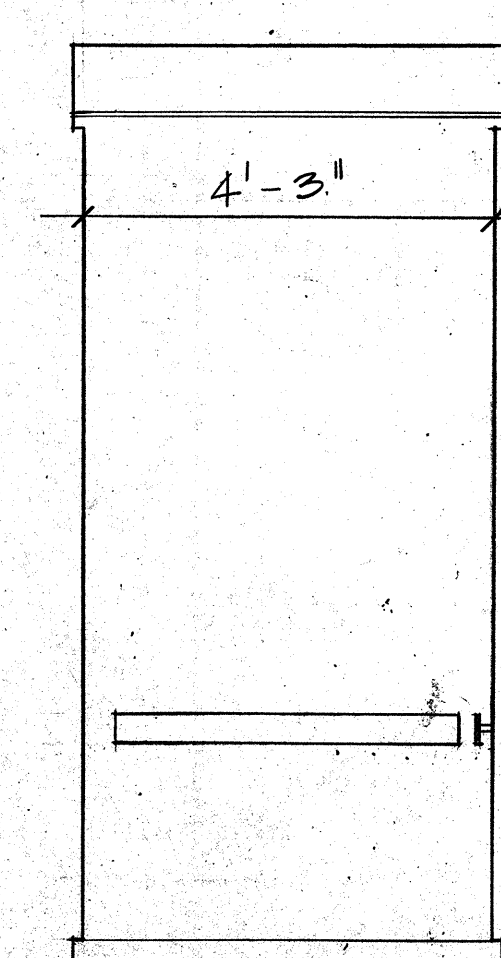


RIGHT SIDE

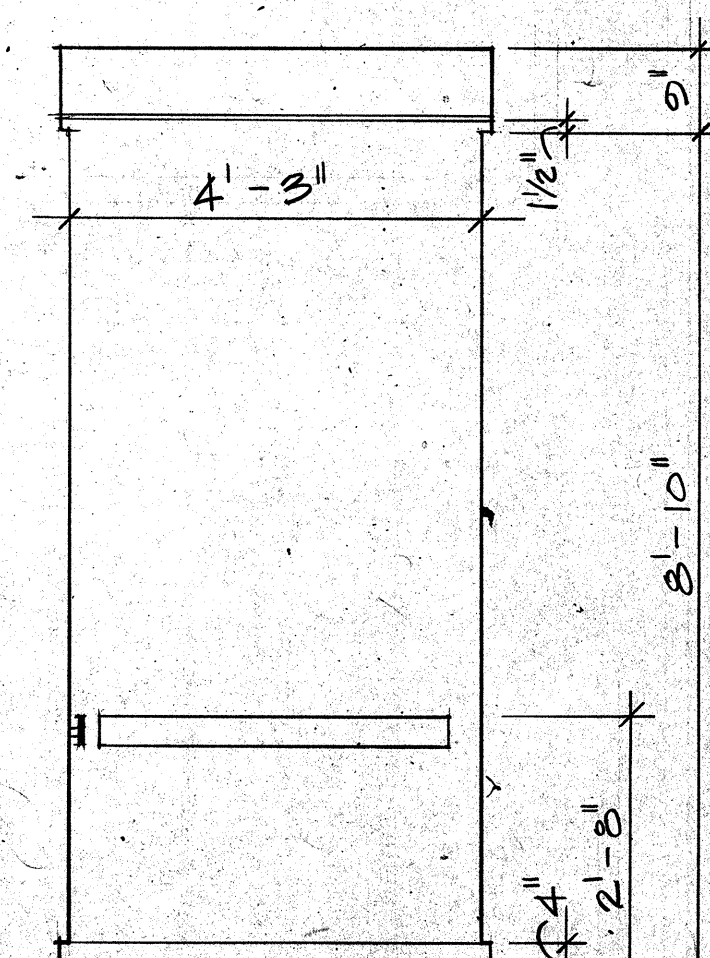


LEFT SIDE

10 ELEVATOR 4 INTERIOR ELEVATIONS
SCALE: 1/2" = 1'-0" (NOTE: ALL NOTES, MATERIALS AND DETAILS ARE SIMILAR TO ELEVATOR #2)

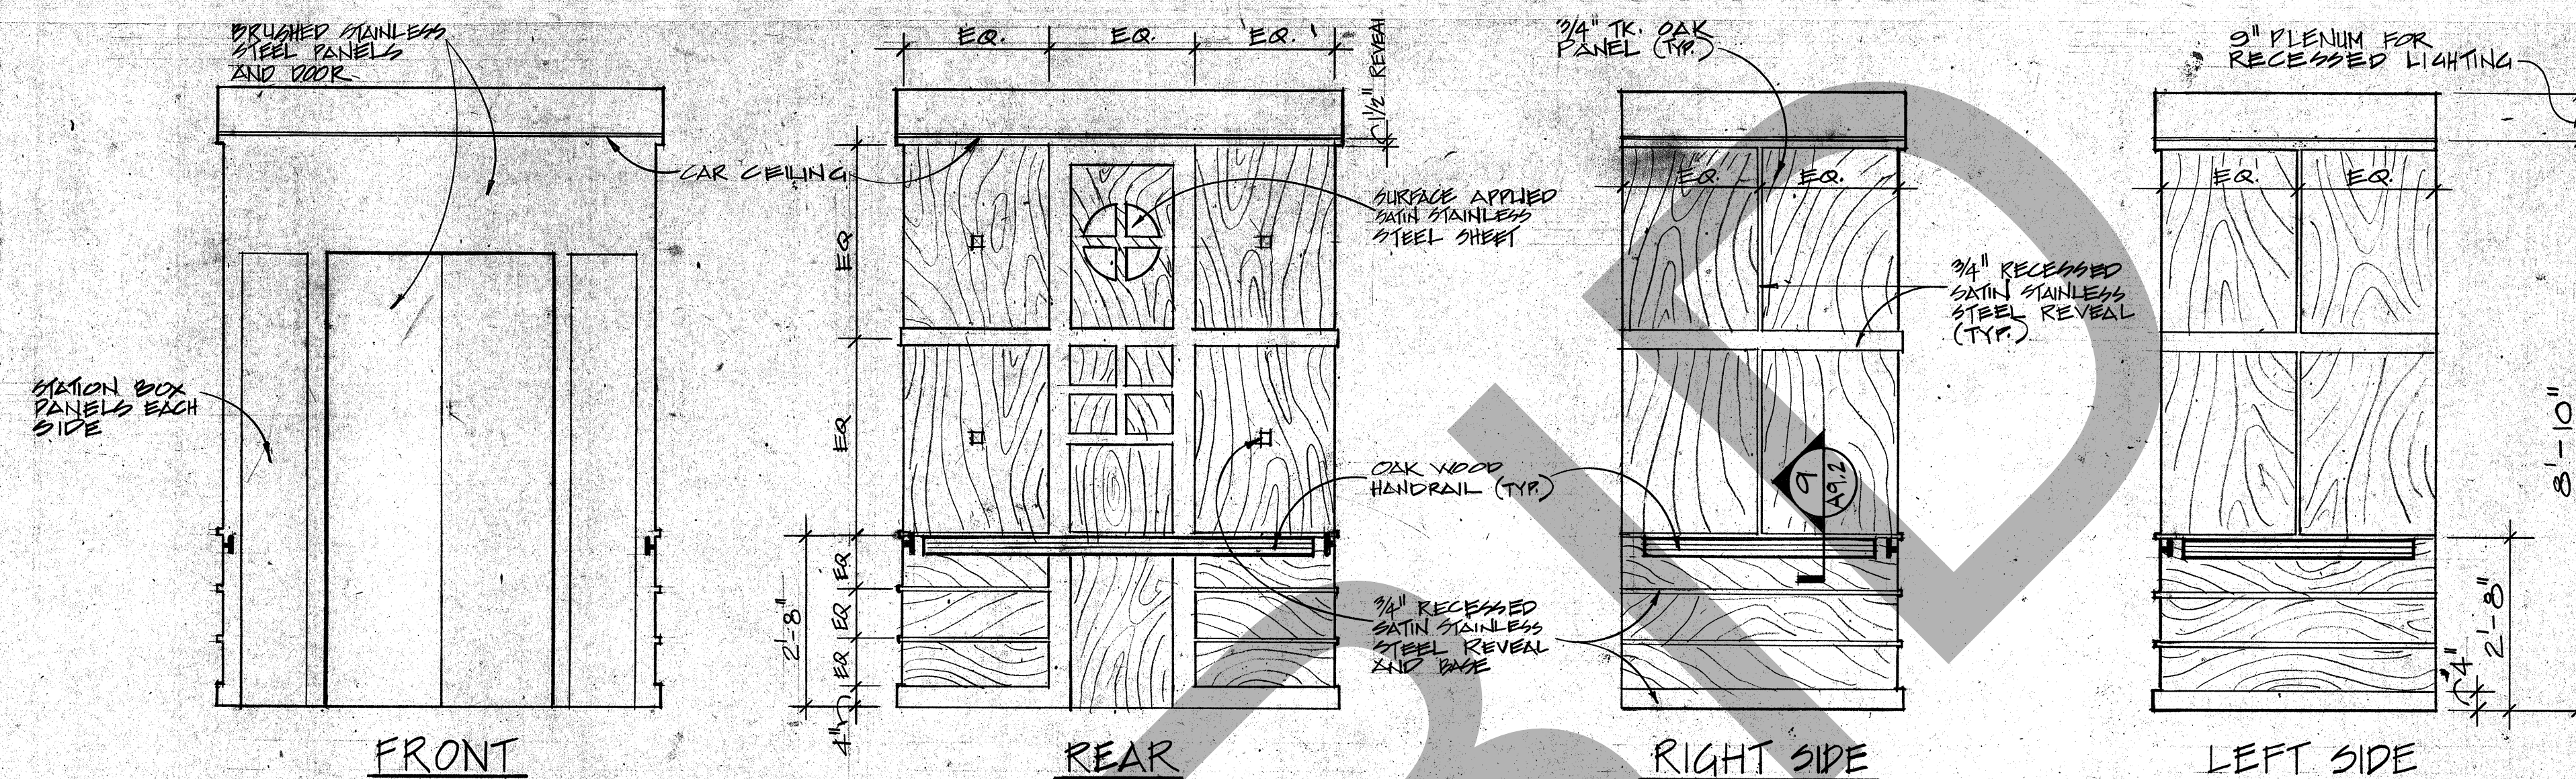


1 ELEVATOR 1 INTERIOR ELEVATIONS
SCALE: 1/2" = 1'-0"

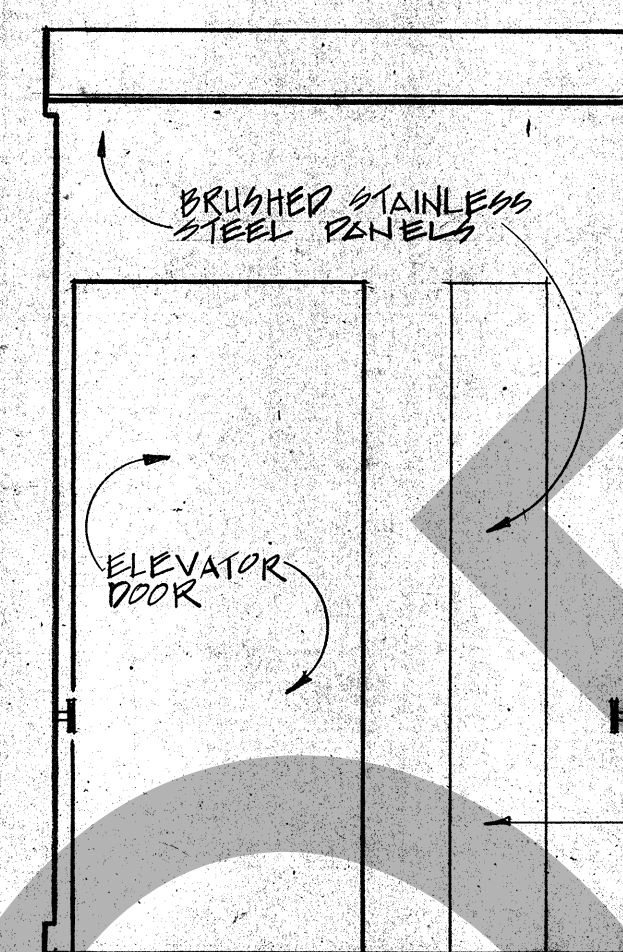


FRONT



REAR

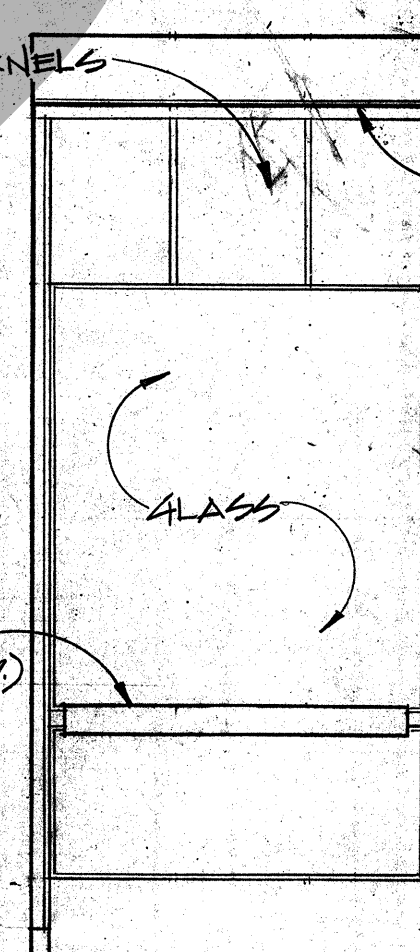


RIGHT SIDE

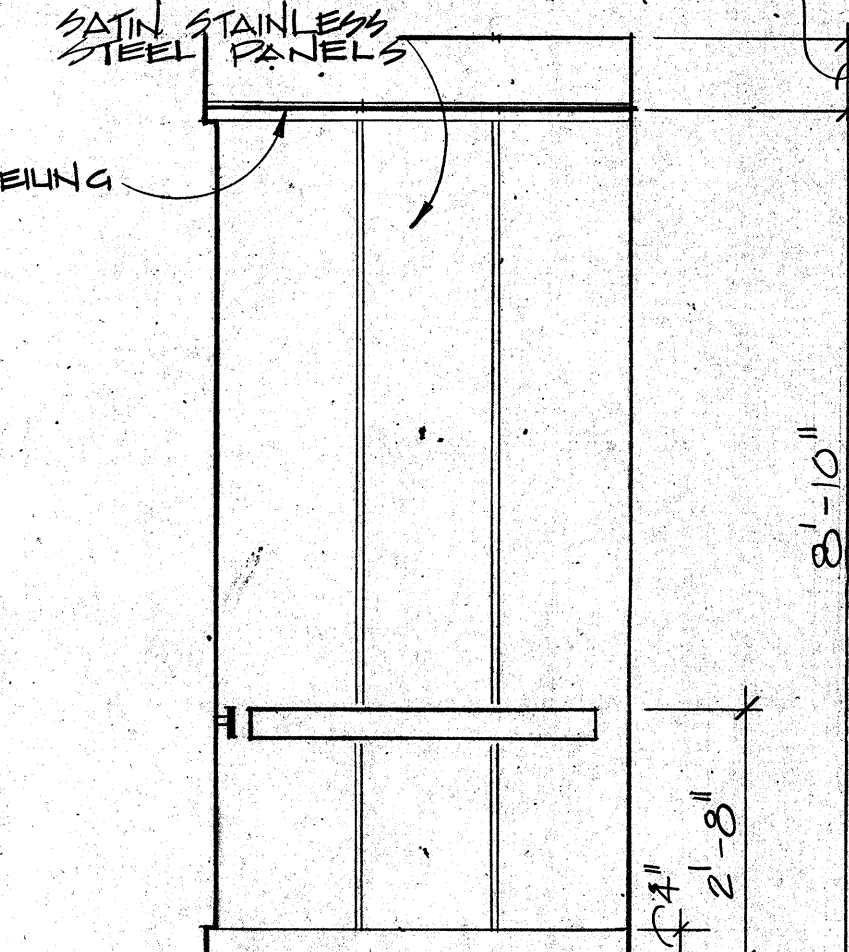


LEFT SIDE


7 ELEVATOR 2 INTERIOR ELEVATIONS
SCALE: 1/2" = 1'-0"

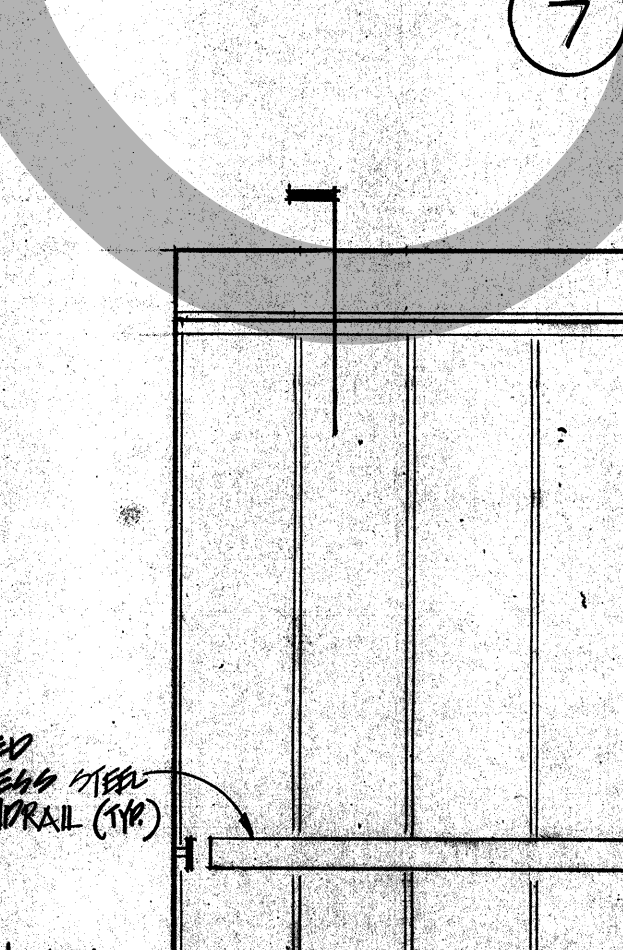


FRONT

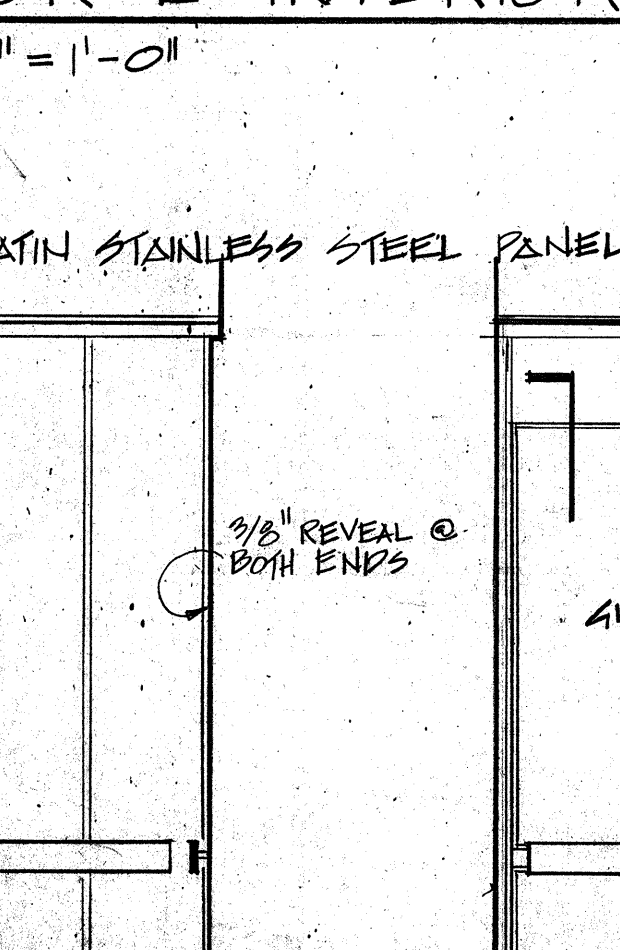

REAR

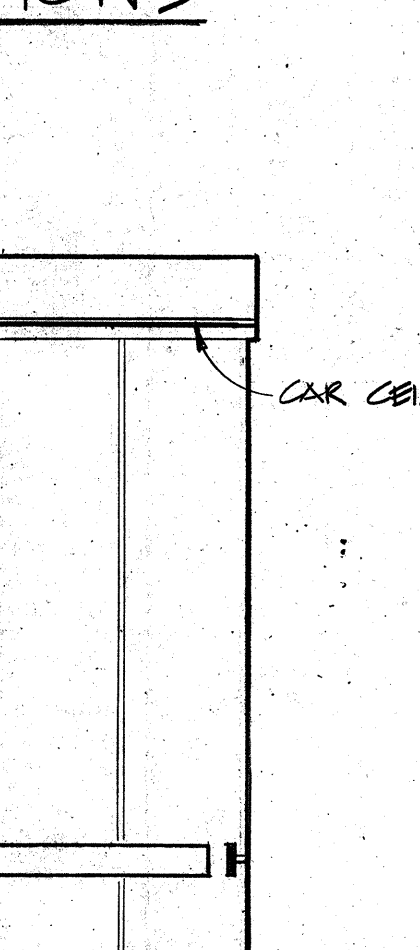

RIGHT SIDE

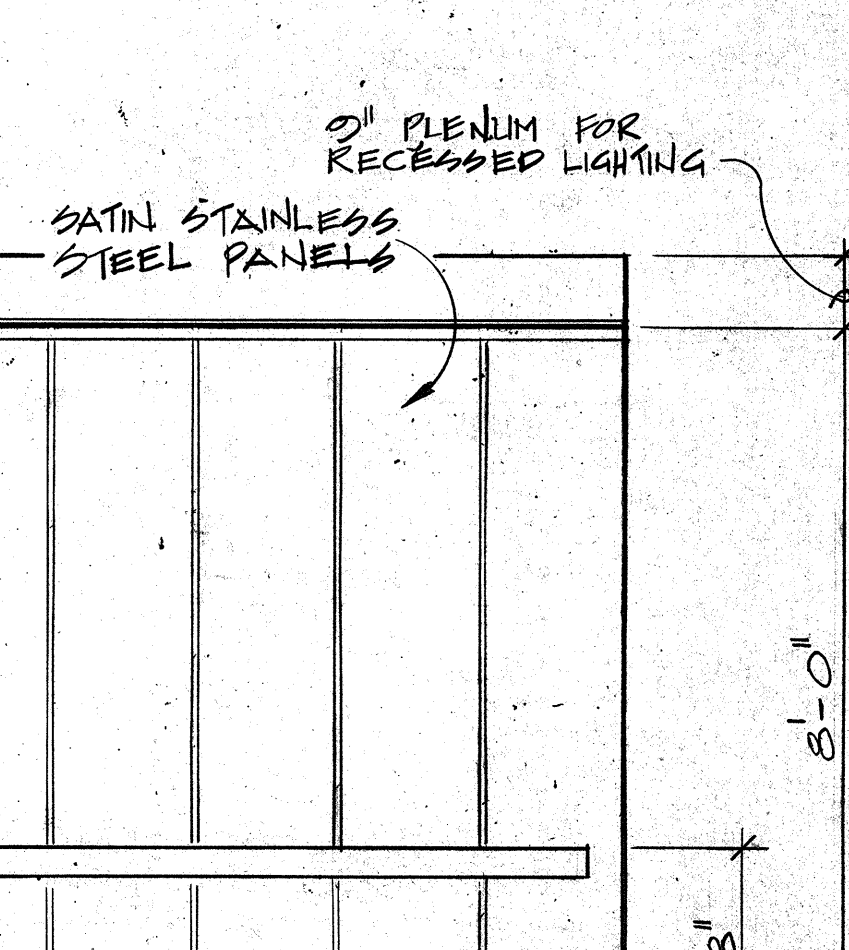


LEFT SIDE

WEST - VALLEY - DETENTION - CENTER
FOR THE COUNTY OF SAN BERNARDINO, CALIFORNIA

HARRY MAYS, COUNTY ADMINISTRATOR OFFICER
FLOYD TIDWELL, SHERIFF

BOARD OF SUPERVISORS
JAN JONES, CHAIRMAN, AREA 4
BRYAN C. COOK, CHAIRMAN, AREA 5
DAVID A. BLAIR, CHAIRMAN, AREA 6

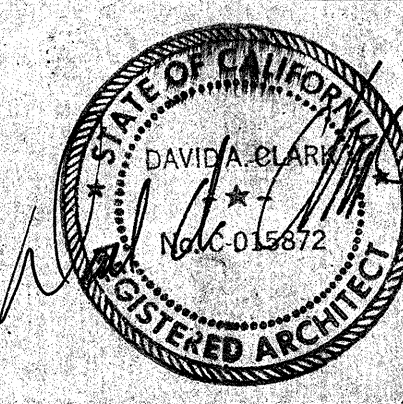

ELEVATOR ELEVATIONS & DETAILS

Job No. 22052-02
Date 10-17-84
A9.2


ROSSER FABRAP INTERNATIONAL
INTERNATIONAL

ROSSER FABRAP INTERNATIONAL, Inc.
Comprehensive Services for Building
Architectural, Engineering, Planning
Interior Design, Construction Management
Alameda, San Francisco, California


ROSSER FABRAP INTERNATIONAL
Criminal Justice Architecture, Technology, Planning, Interiors,
Mechanical, Electrical, Plumbing, Security, & Civil Engineering

JUSTICE SYSTEMS INCORPORATED
Criminal Justice Operations, Programming
JOHNSON & NAPIER, INC.
Structural Engineering


1 HANDRAIL & GUARDRAIL @ LANDING
SCALE: 3"=1'-0"

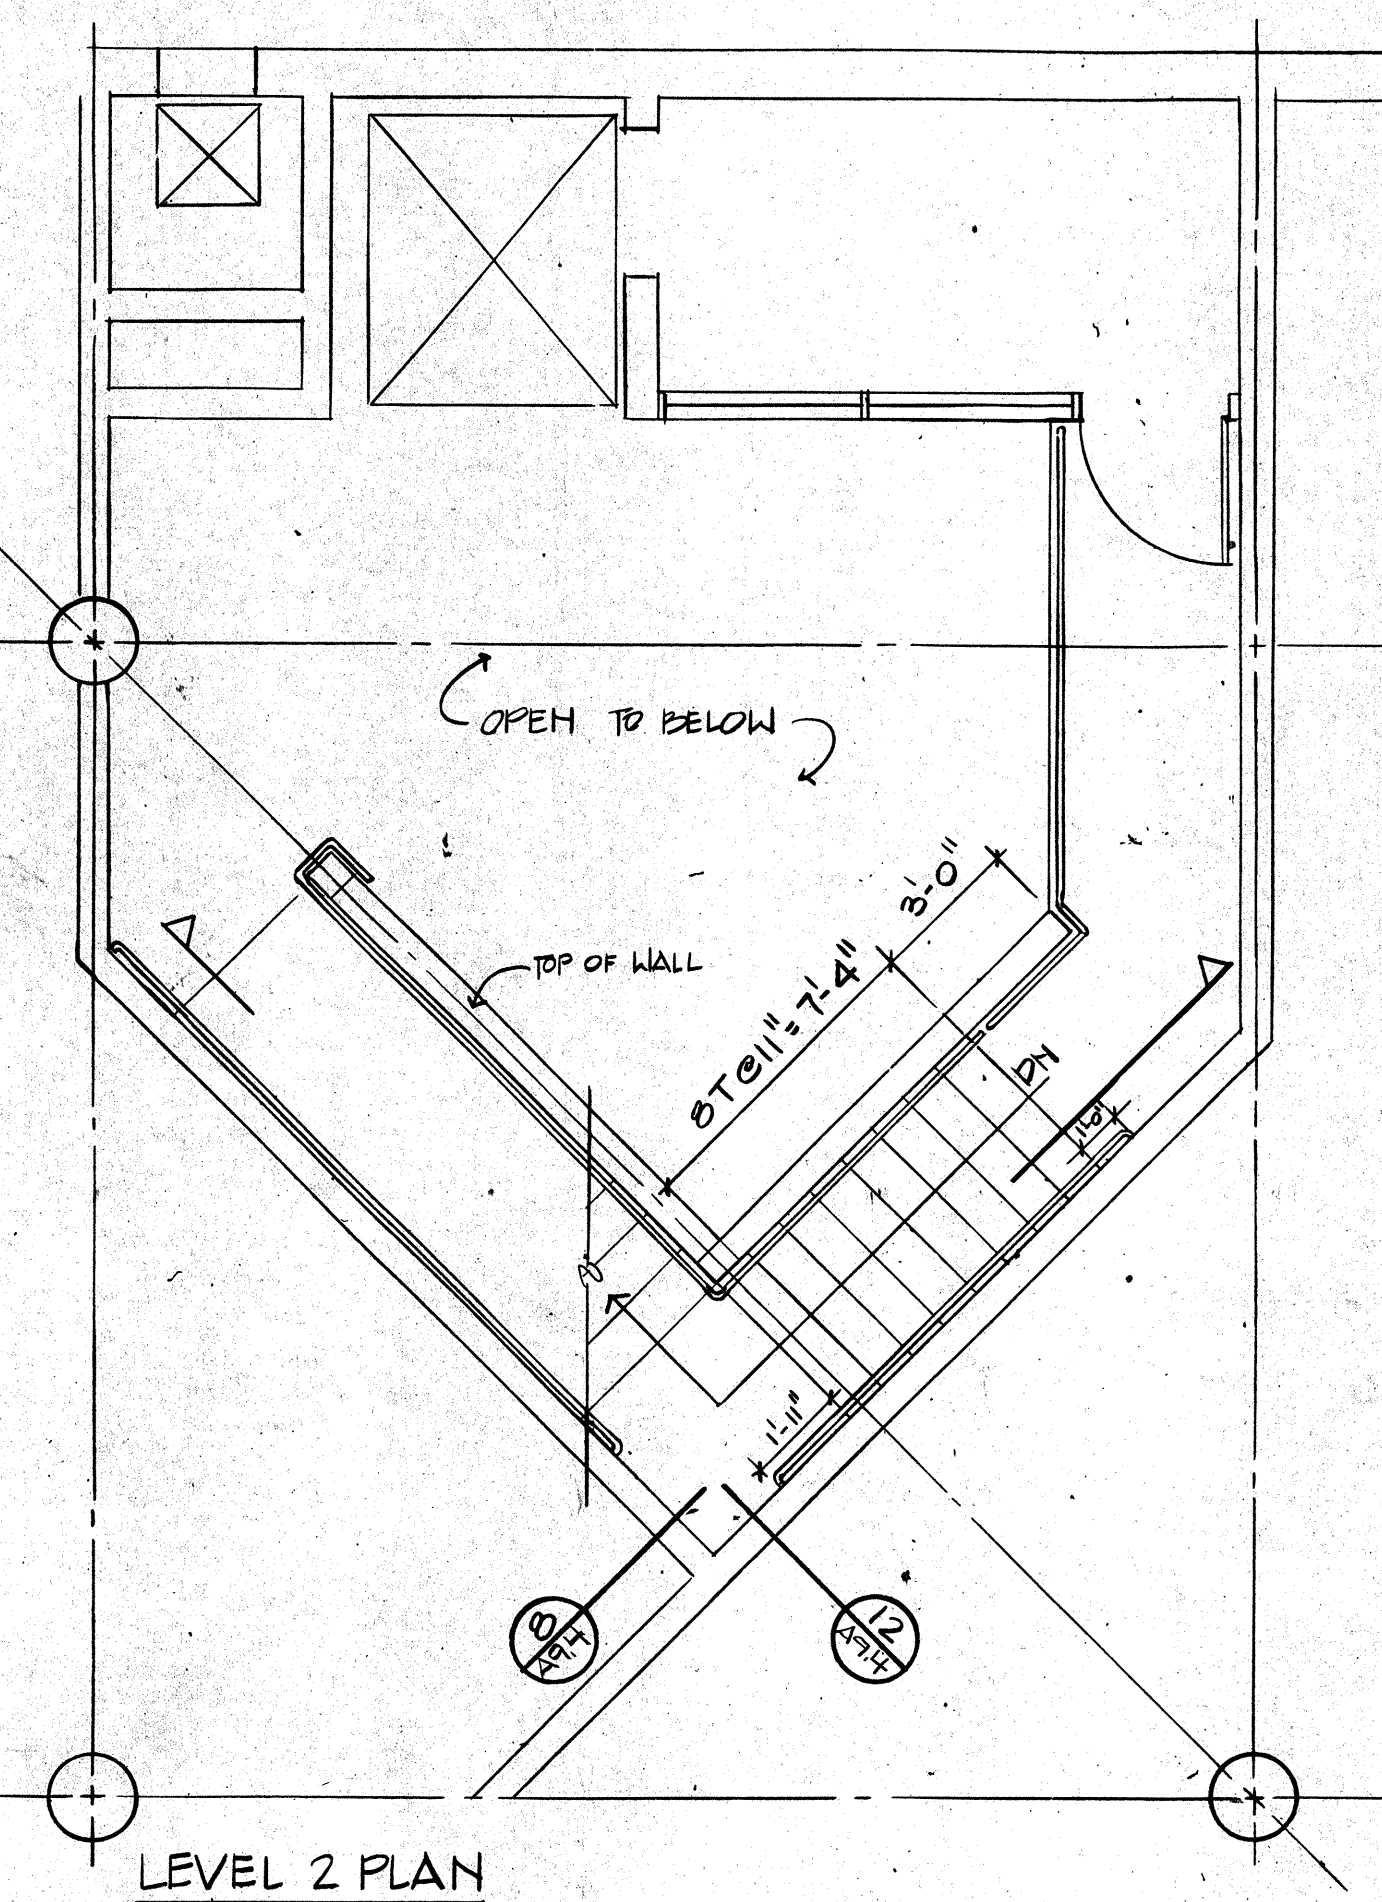


2 HANDRAIL RETURN PLAN VIEW
SCALE: 3"=1'-0"

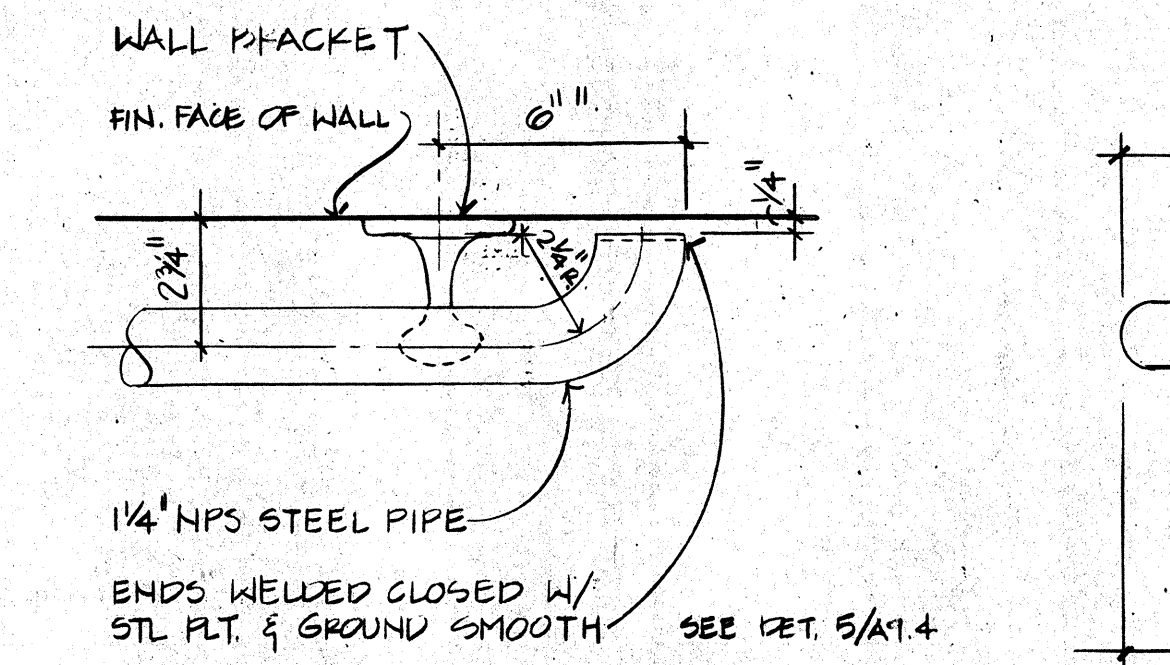


3 POST ANCHOR DETAIL
SCALE: 3"=1'-0"

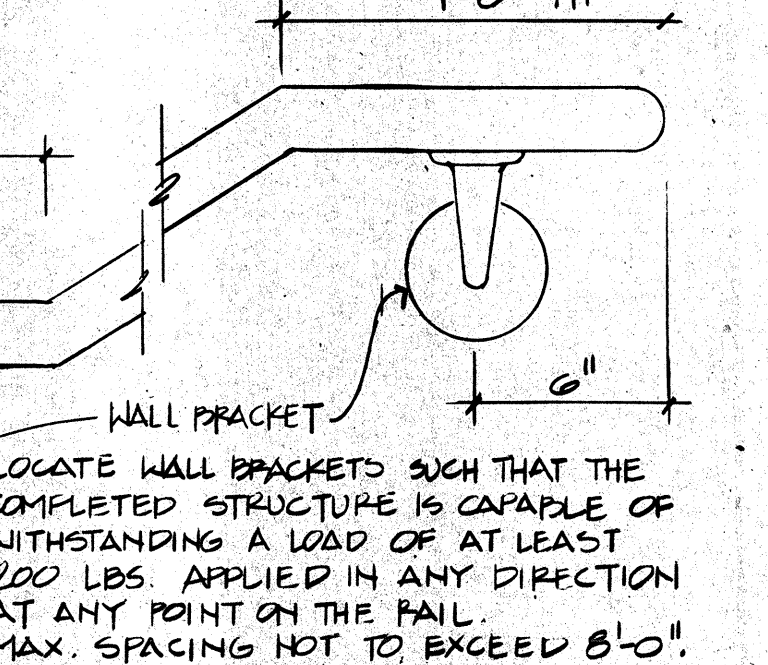


4 HANDRAIL @ WALL - PLAN VIEW
SCALE: NTS

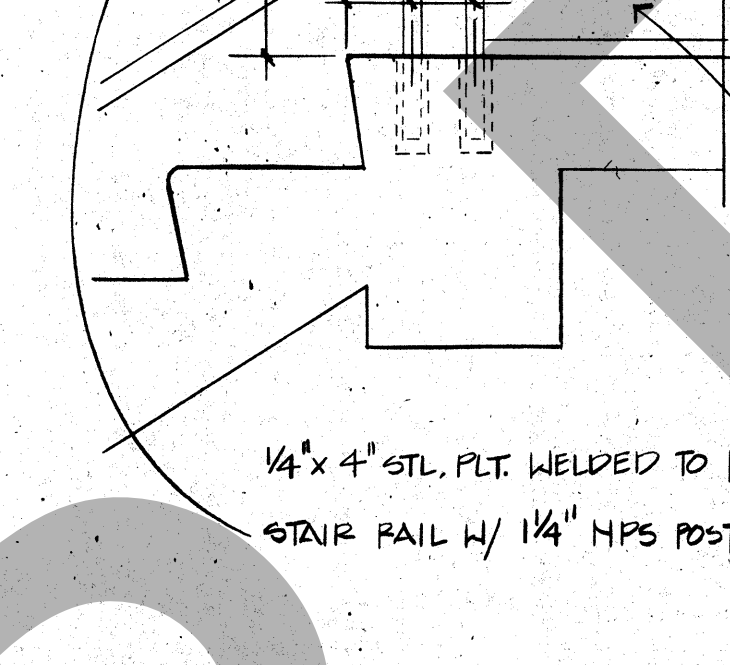



5 HANDRAIL @ WALL - ELEVATION
SCALE: NTS

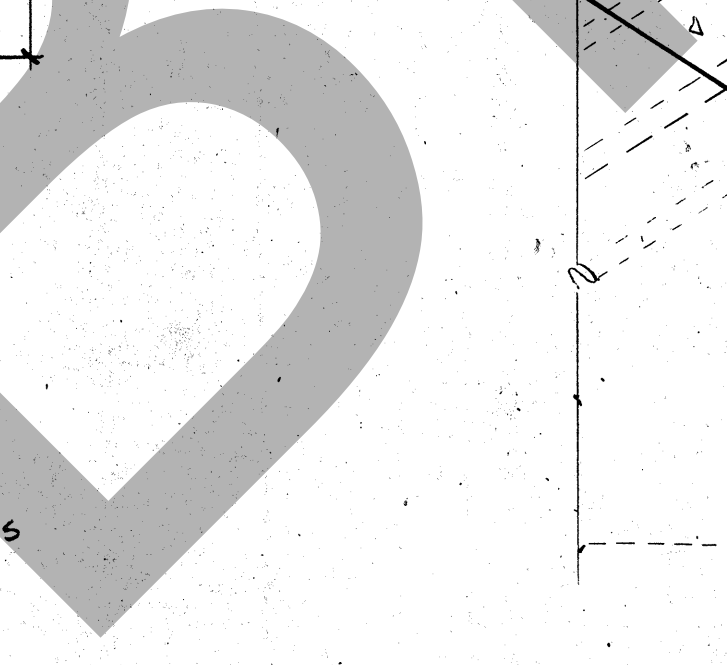


6 GUARDRAIL DETAIL
SCALE: 1"=1'-0"

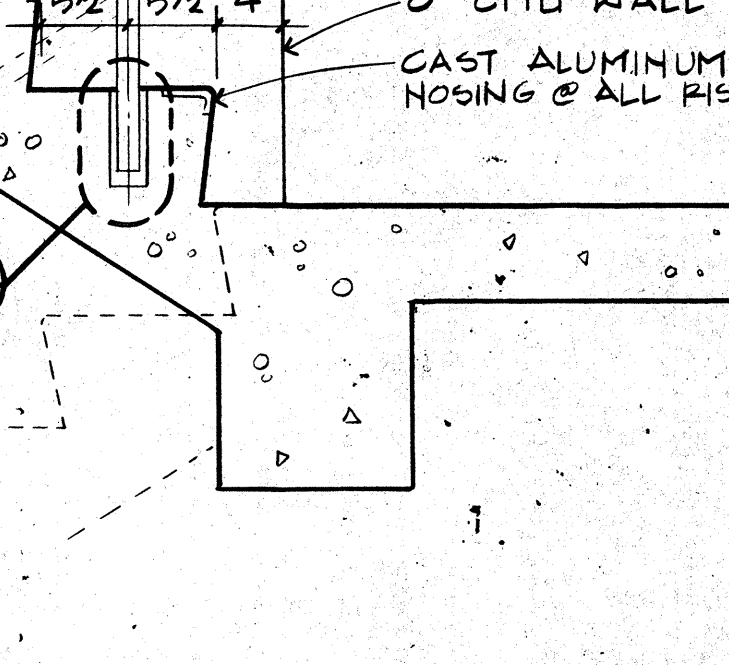


7 HANDRAIL RETURN DETAIL
SCALE: 1"=1'-0"

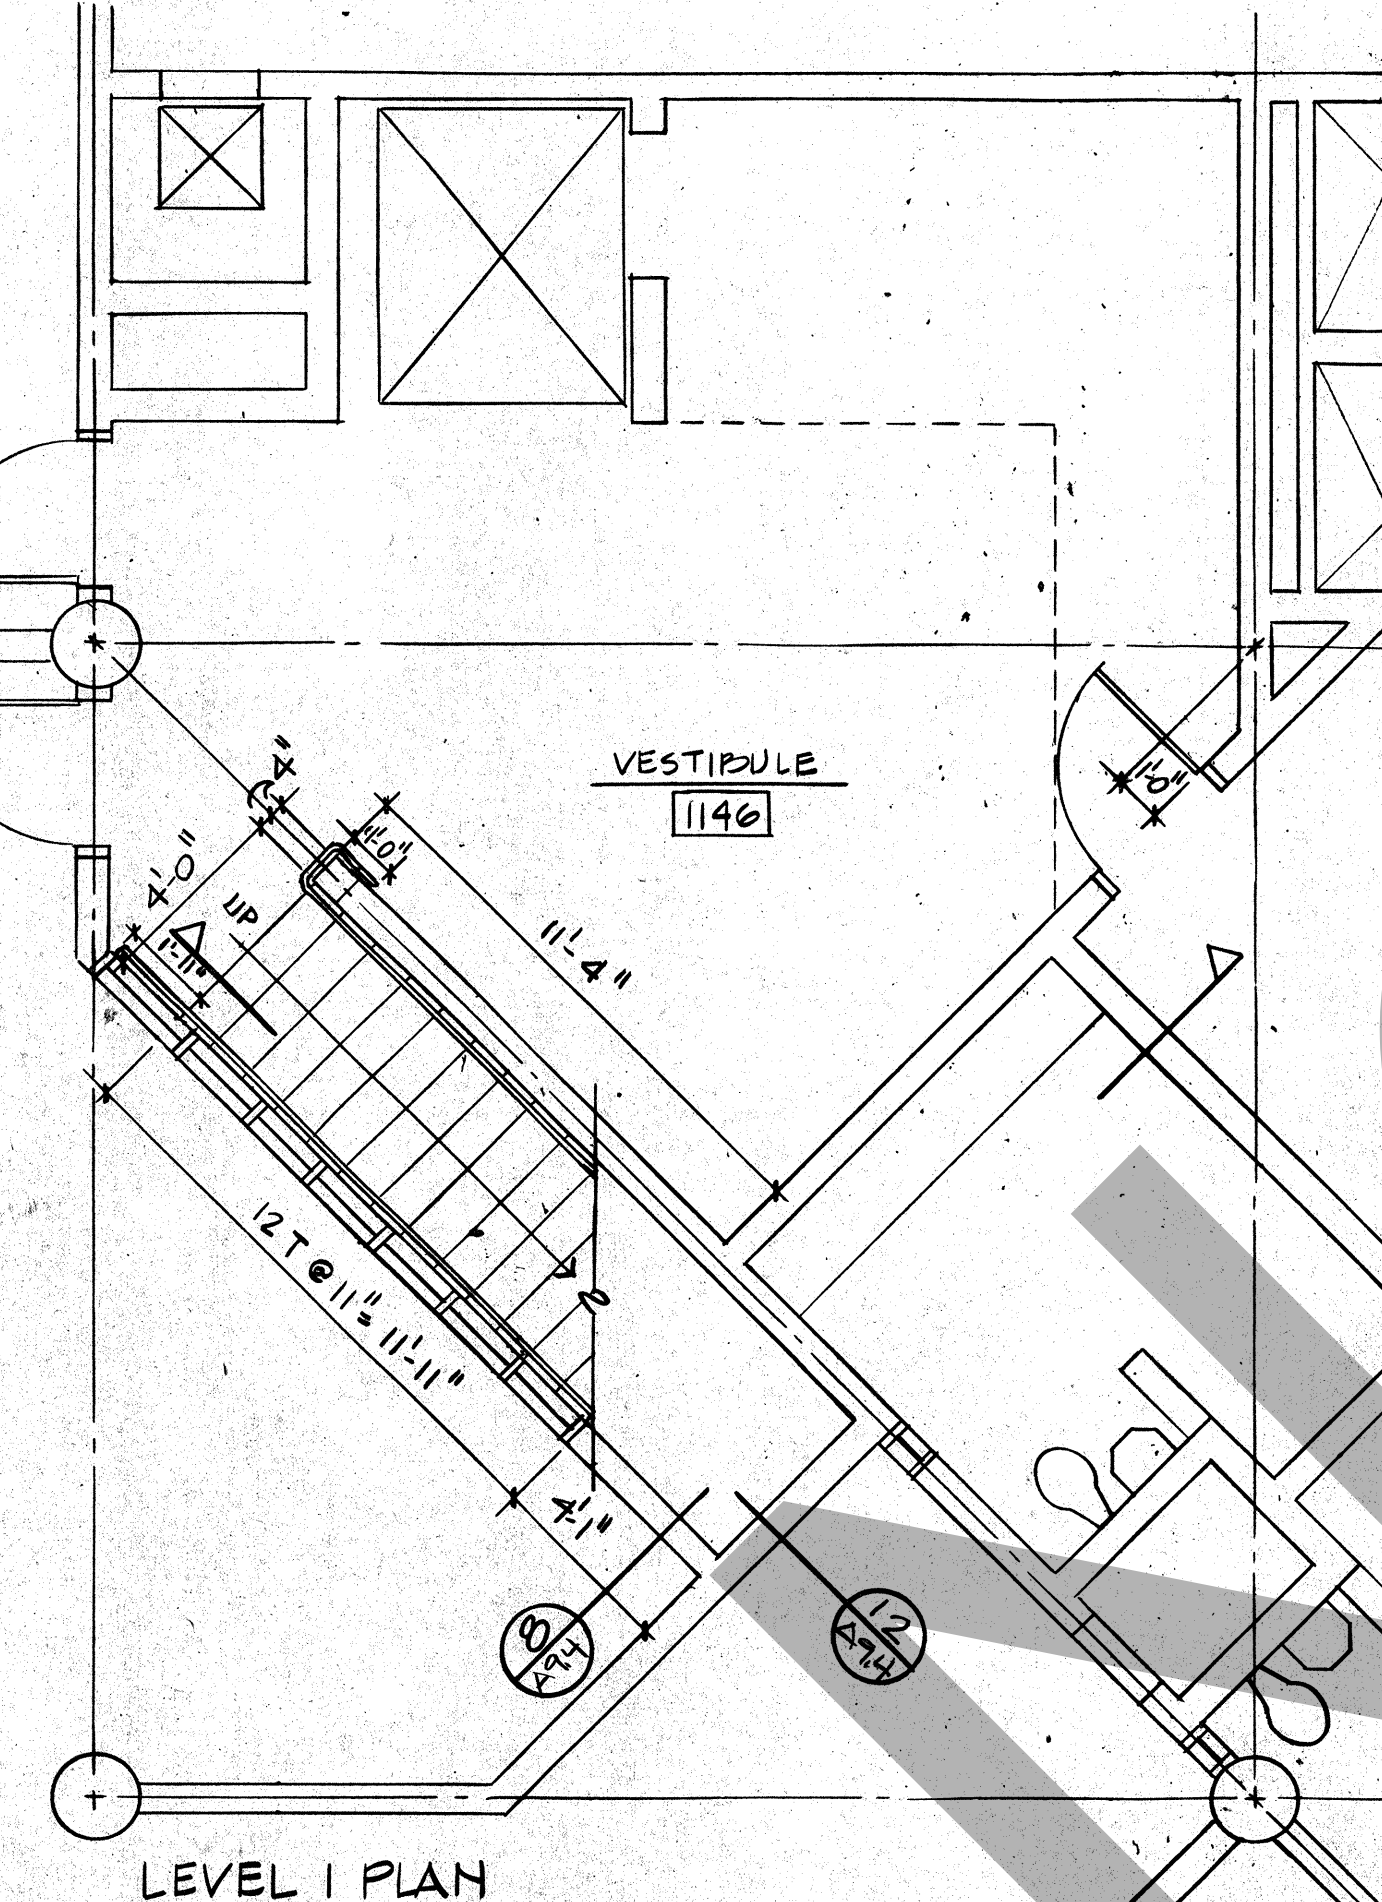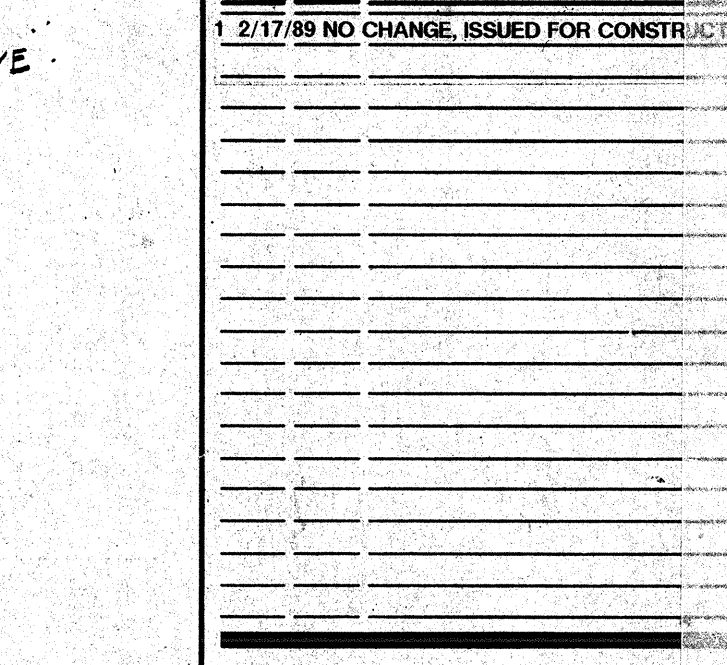


8 SECTION
SCALE: 1/4"=1'-0"

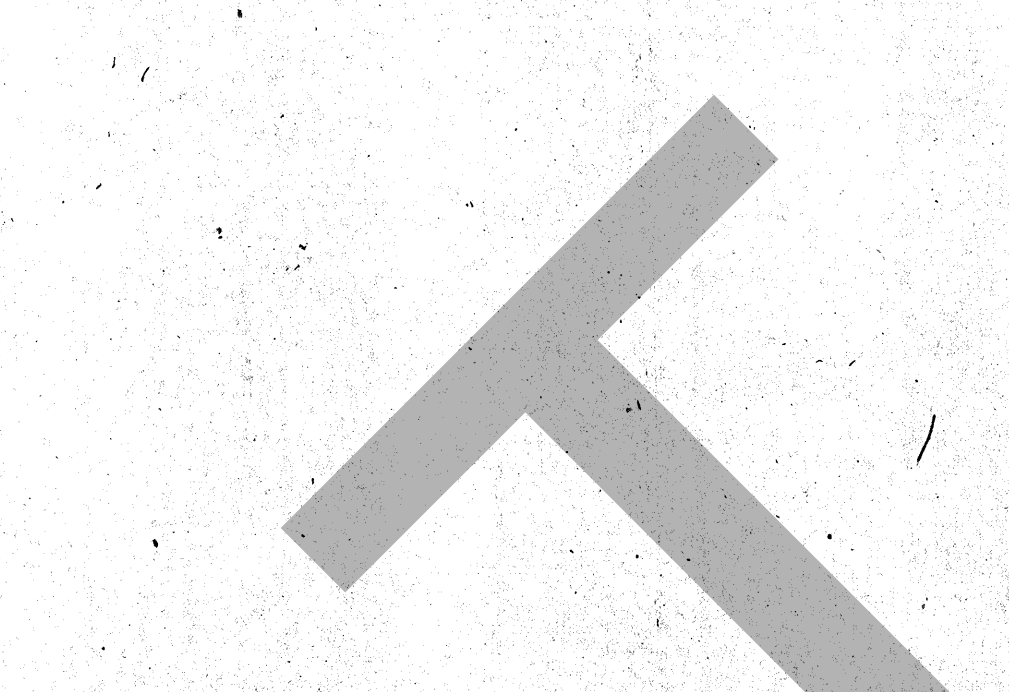


9 SECTION
SCALE: 1/4"=1'-0"

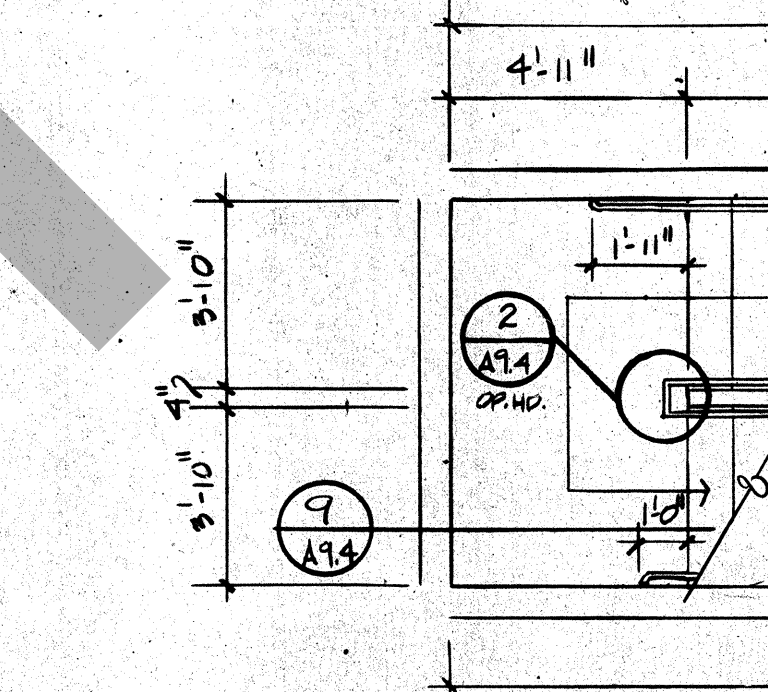

10 SECTION
SCALE: 1/4"=1'-0"

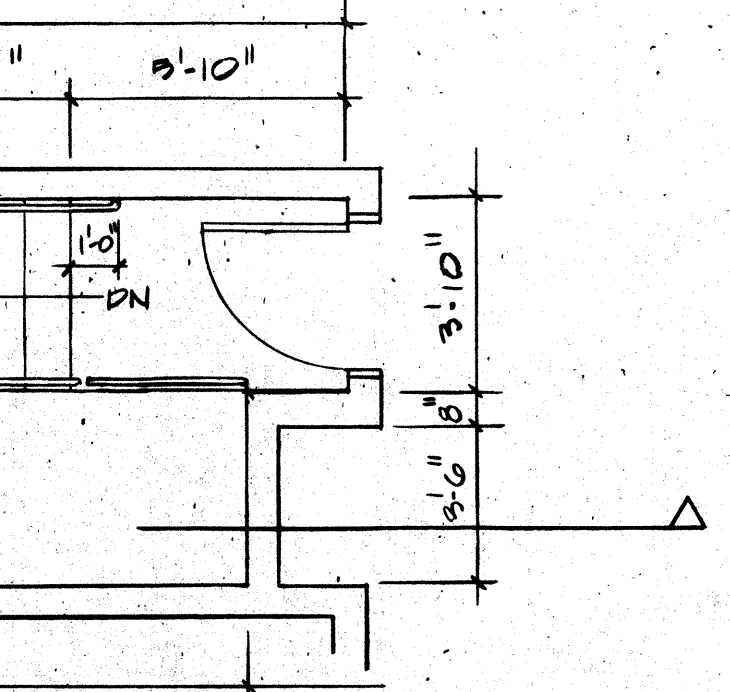


11 SECTION
SCALE: 1/4"=1'-0"

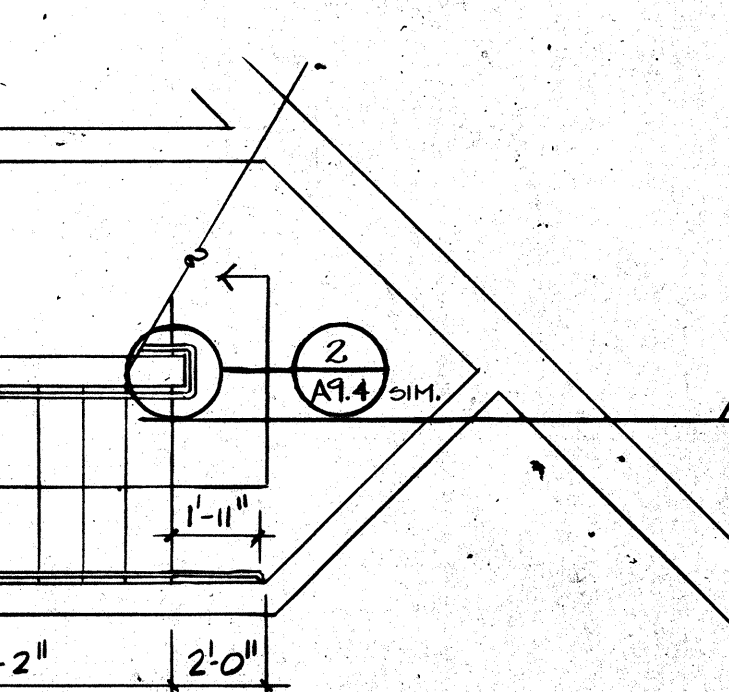


12 STAIRWAY #7


13 SECTION
SCALE: 1/4"=1'-0"

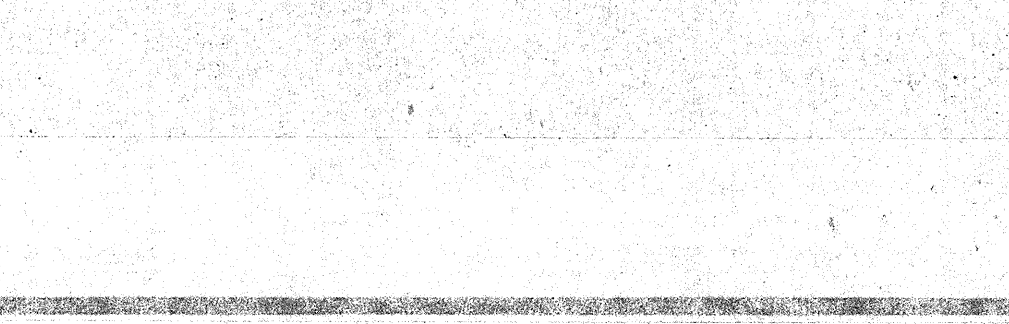

14 SECTION
SCALE: 1/4"=1'-0"

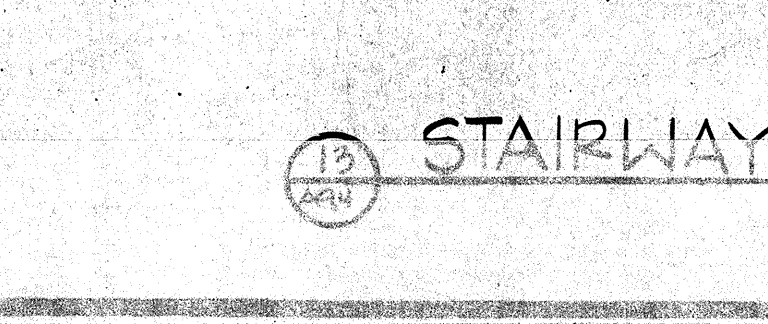

15 SECTION
SCALE: 1/4"=1'-0"

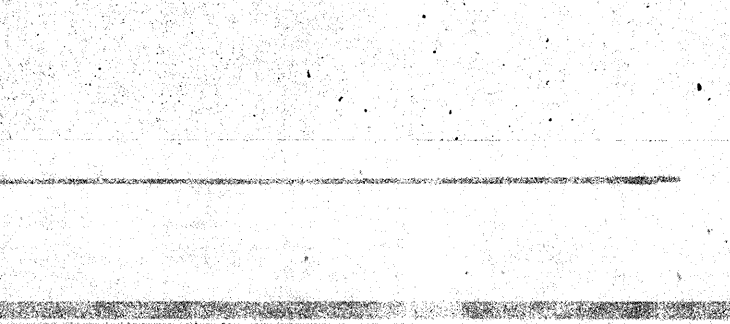

16 SECTION
SCALE: 1/4"=1'-0"



17 SECTION
SCALE: 1/4"=1'-0"

