


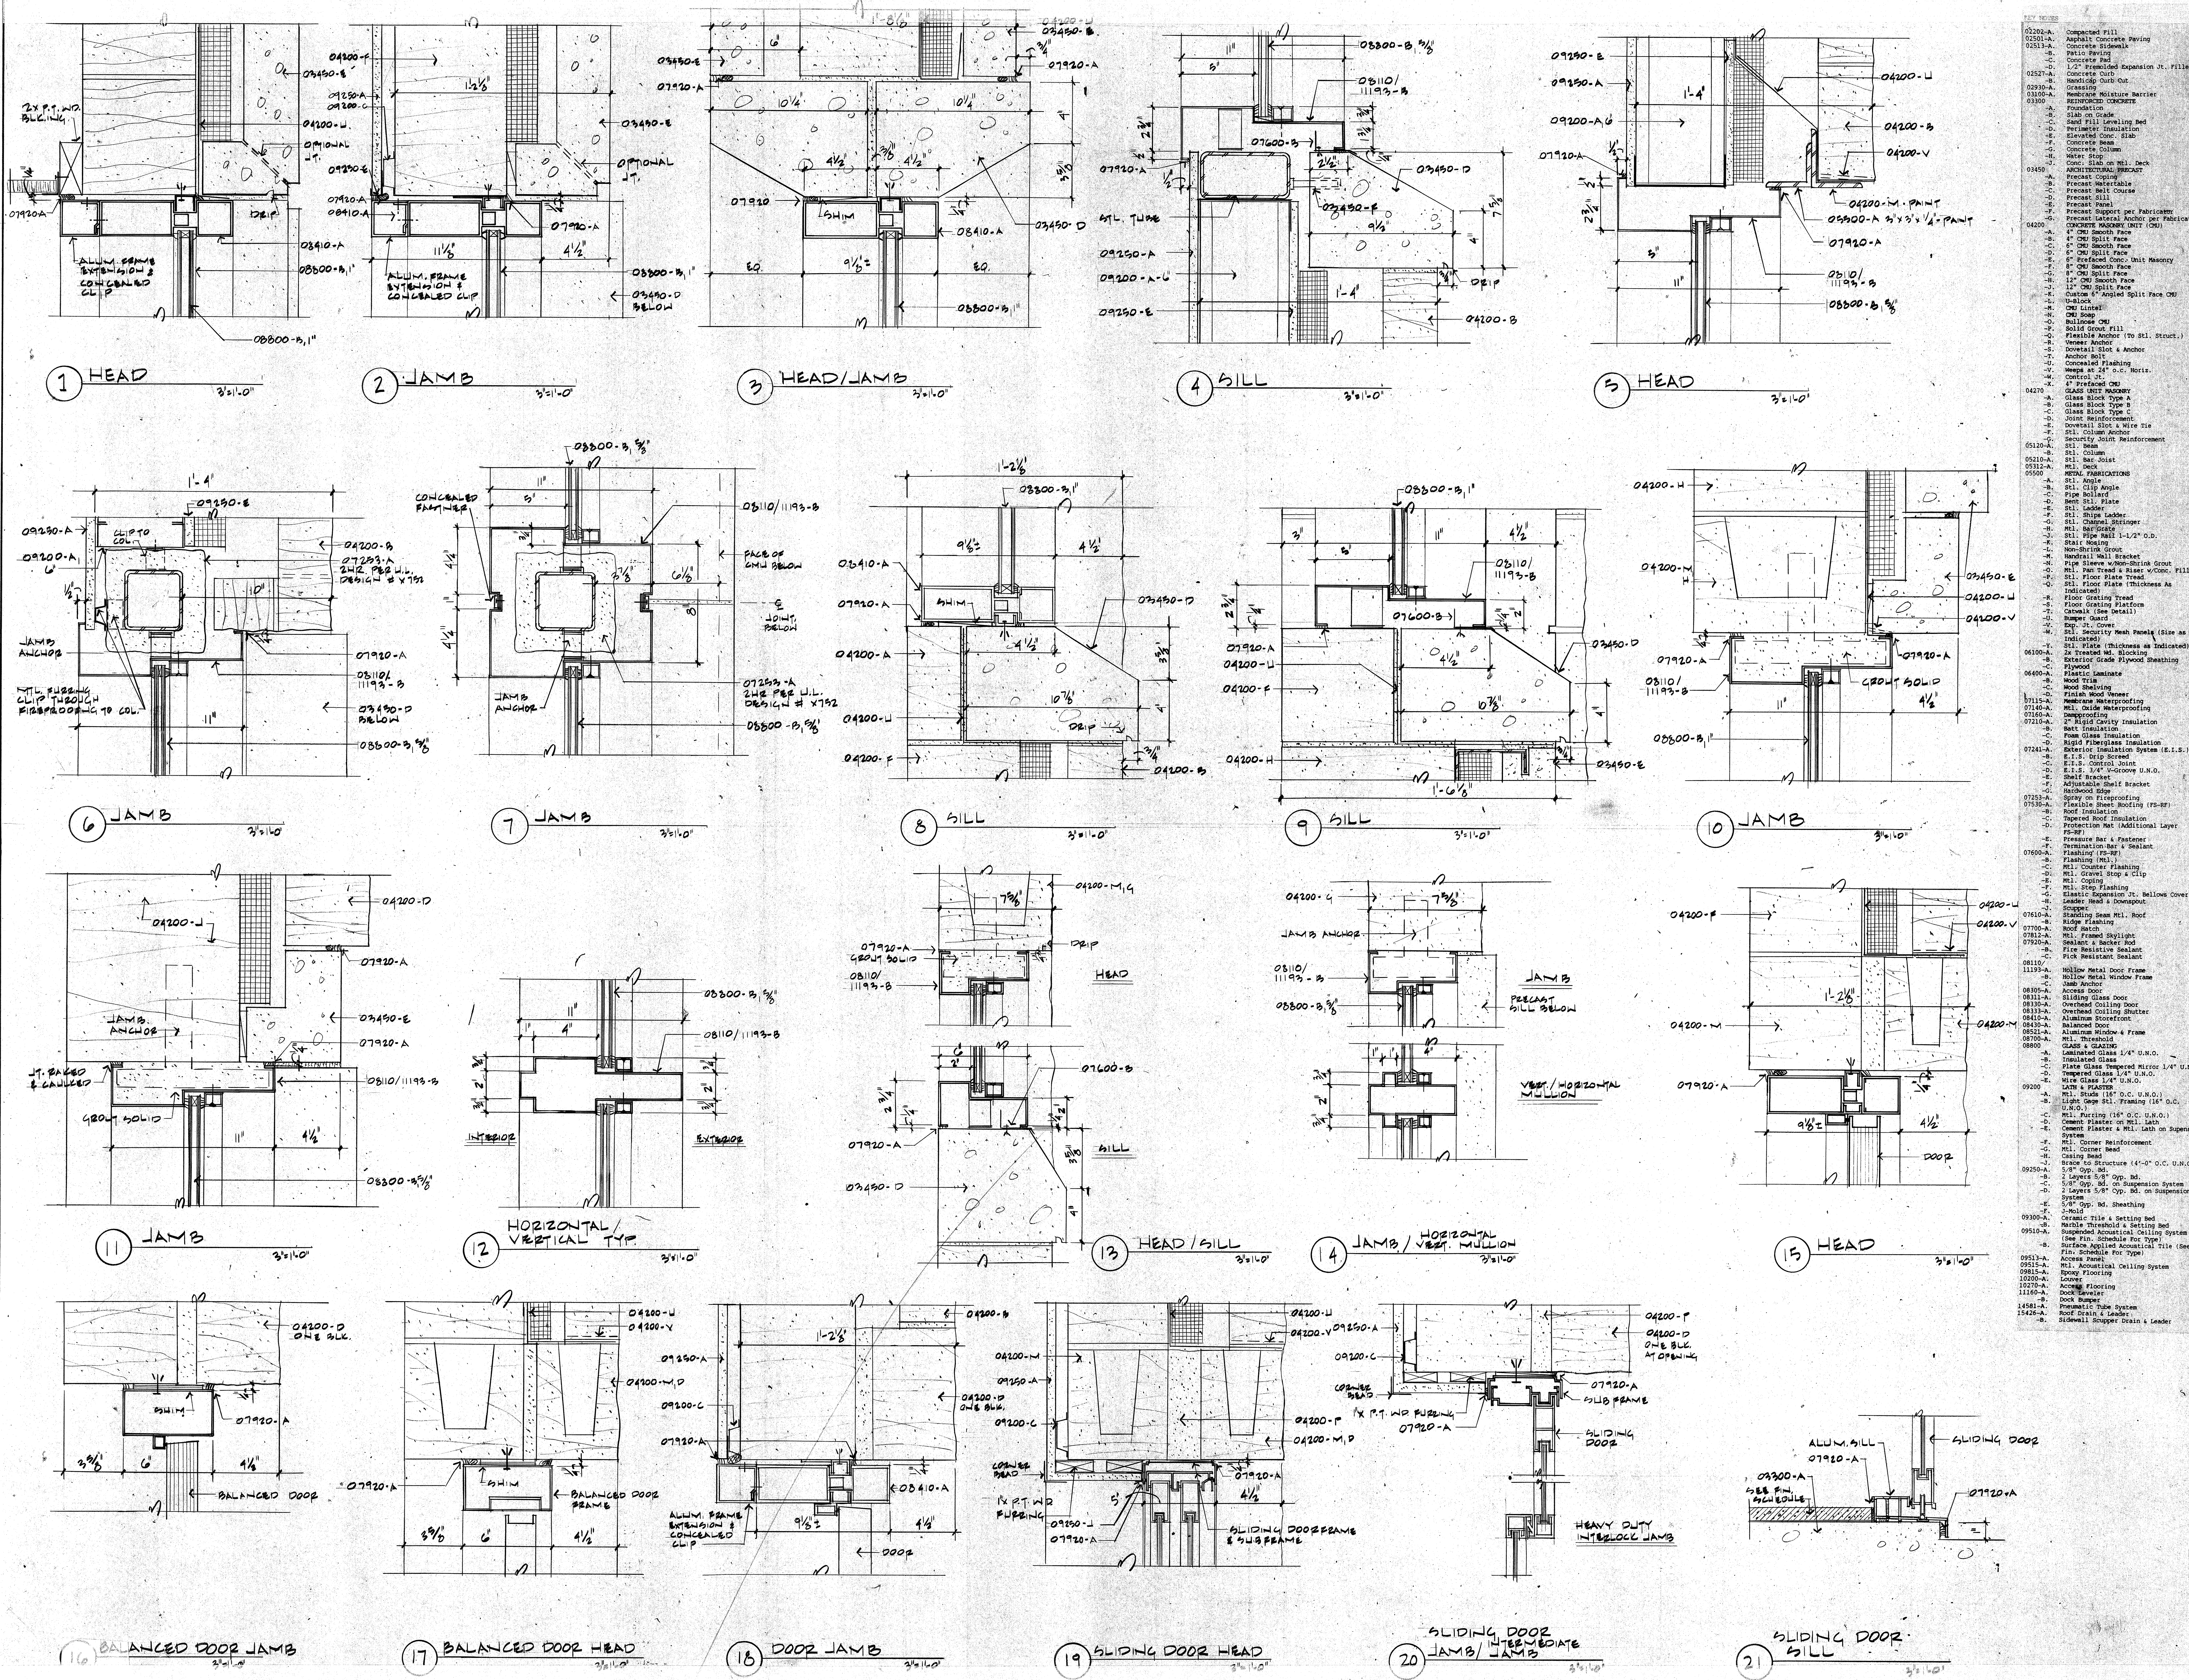

ROSSER FABRAP INTERNATIONAL

Revisions
No. Date Description
1 2/17/88 ADDENDA POSTED FOR CONSTRUCTION

ROSSER FABRAP INTERNATIONAL

ROSSER FABRAP INTERNATIONAL, Inc.
Comprehensive Services for Building
Design and Technology
Atlanta Savannah Tampa

WEST - VALLEY - DETENTION - CENTER
FOR THE COUNTY OF SAN BERNARDINO - CALIFORNIA

HARRY MAYS, COUNTY ADMINISTRATION OFFICER
FLOYD TIDWELL, SHERIFF
ROADS SUPERVISORS
John B. Brown, Chairman, Road District
Barbara L. Brown, Vice Chairman, Road District
Robert H. Brown, Treasurer, Road District

STATE OF CALIFORNIA
DAVID A. CLARK
REGISTERED ARCHITECT

**NON-SECURITY
STOREFRONT/WINDOW
DETAILS**

Job No. 88-05104 A13
Date 10-17-82