


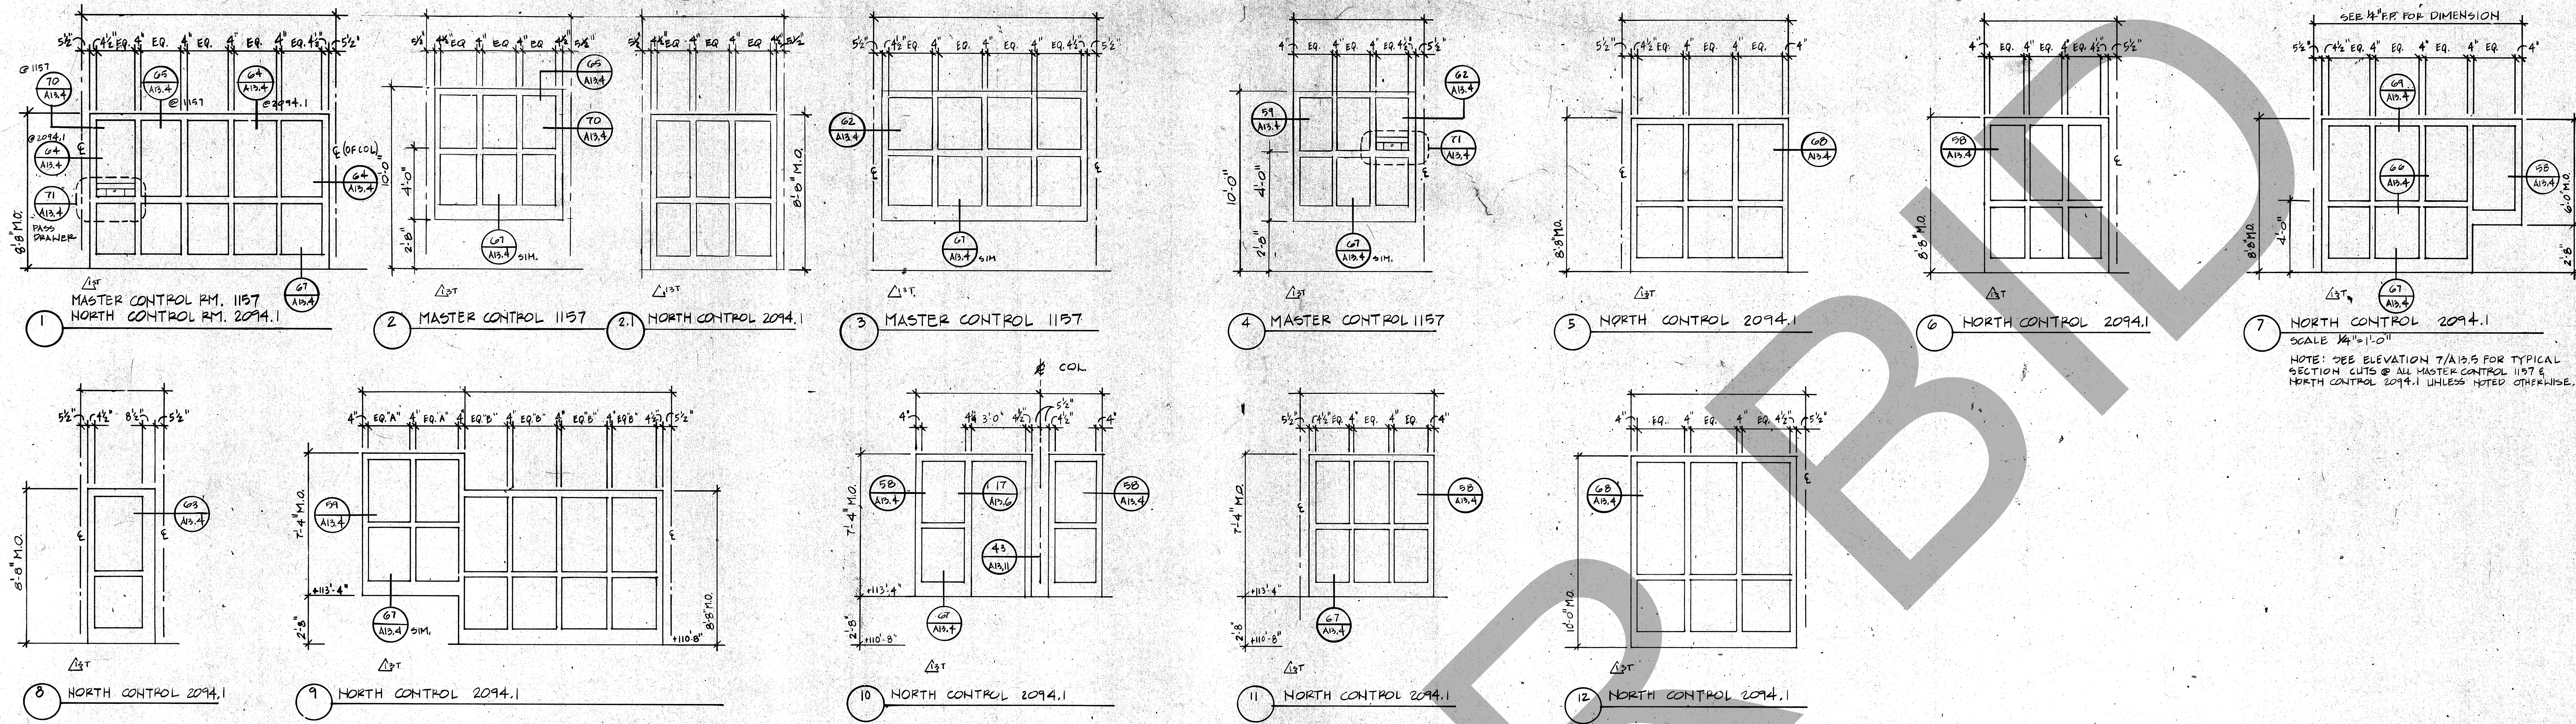

Revisions	No.	Date	Description
1	2/17/89	ADDENDUM POSTED FOR CONSTRUCTION	

ROSSER FABRAP INTERNATIONAL
Criminal Justice Architecture, Technology Planning, Interiors,
Mechanical, Electrical, Plumbing, Security, & Civil Engineering

JUSTICE SYSTEMS INCORPORATED
Criminal Justice Operations, Programming


JOHNSON & NIELSEN
Structural Engineering

WEST • VALLEY • DETENTION • CENTER
FOR THE COUNTY OF SAN • BERNARDINO • CALIFORNIA

HARRY MAYS, COUNTY ADMINISTRATION OFFICER


FLOYD TIDWELL, SHERIFF

BOARD OF SUPERVISORS
James W. Hahn, Chairman

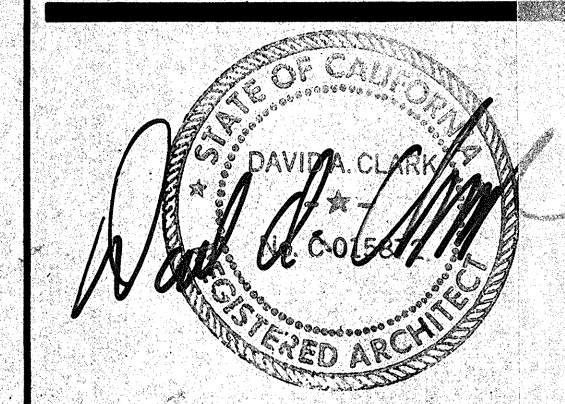

SECURITY DETAILS

132

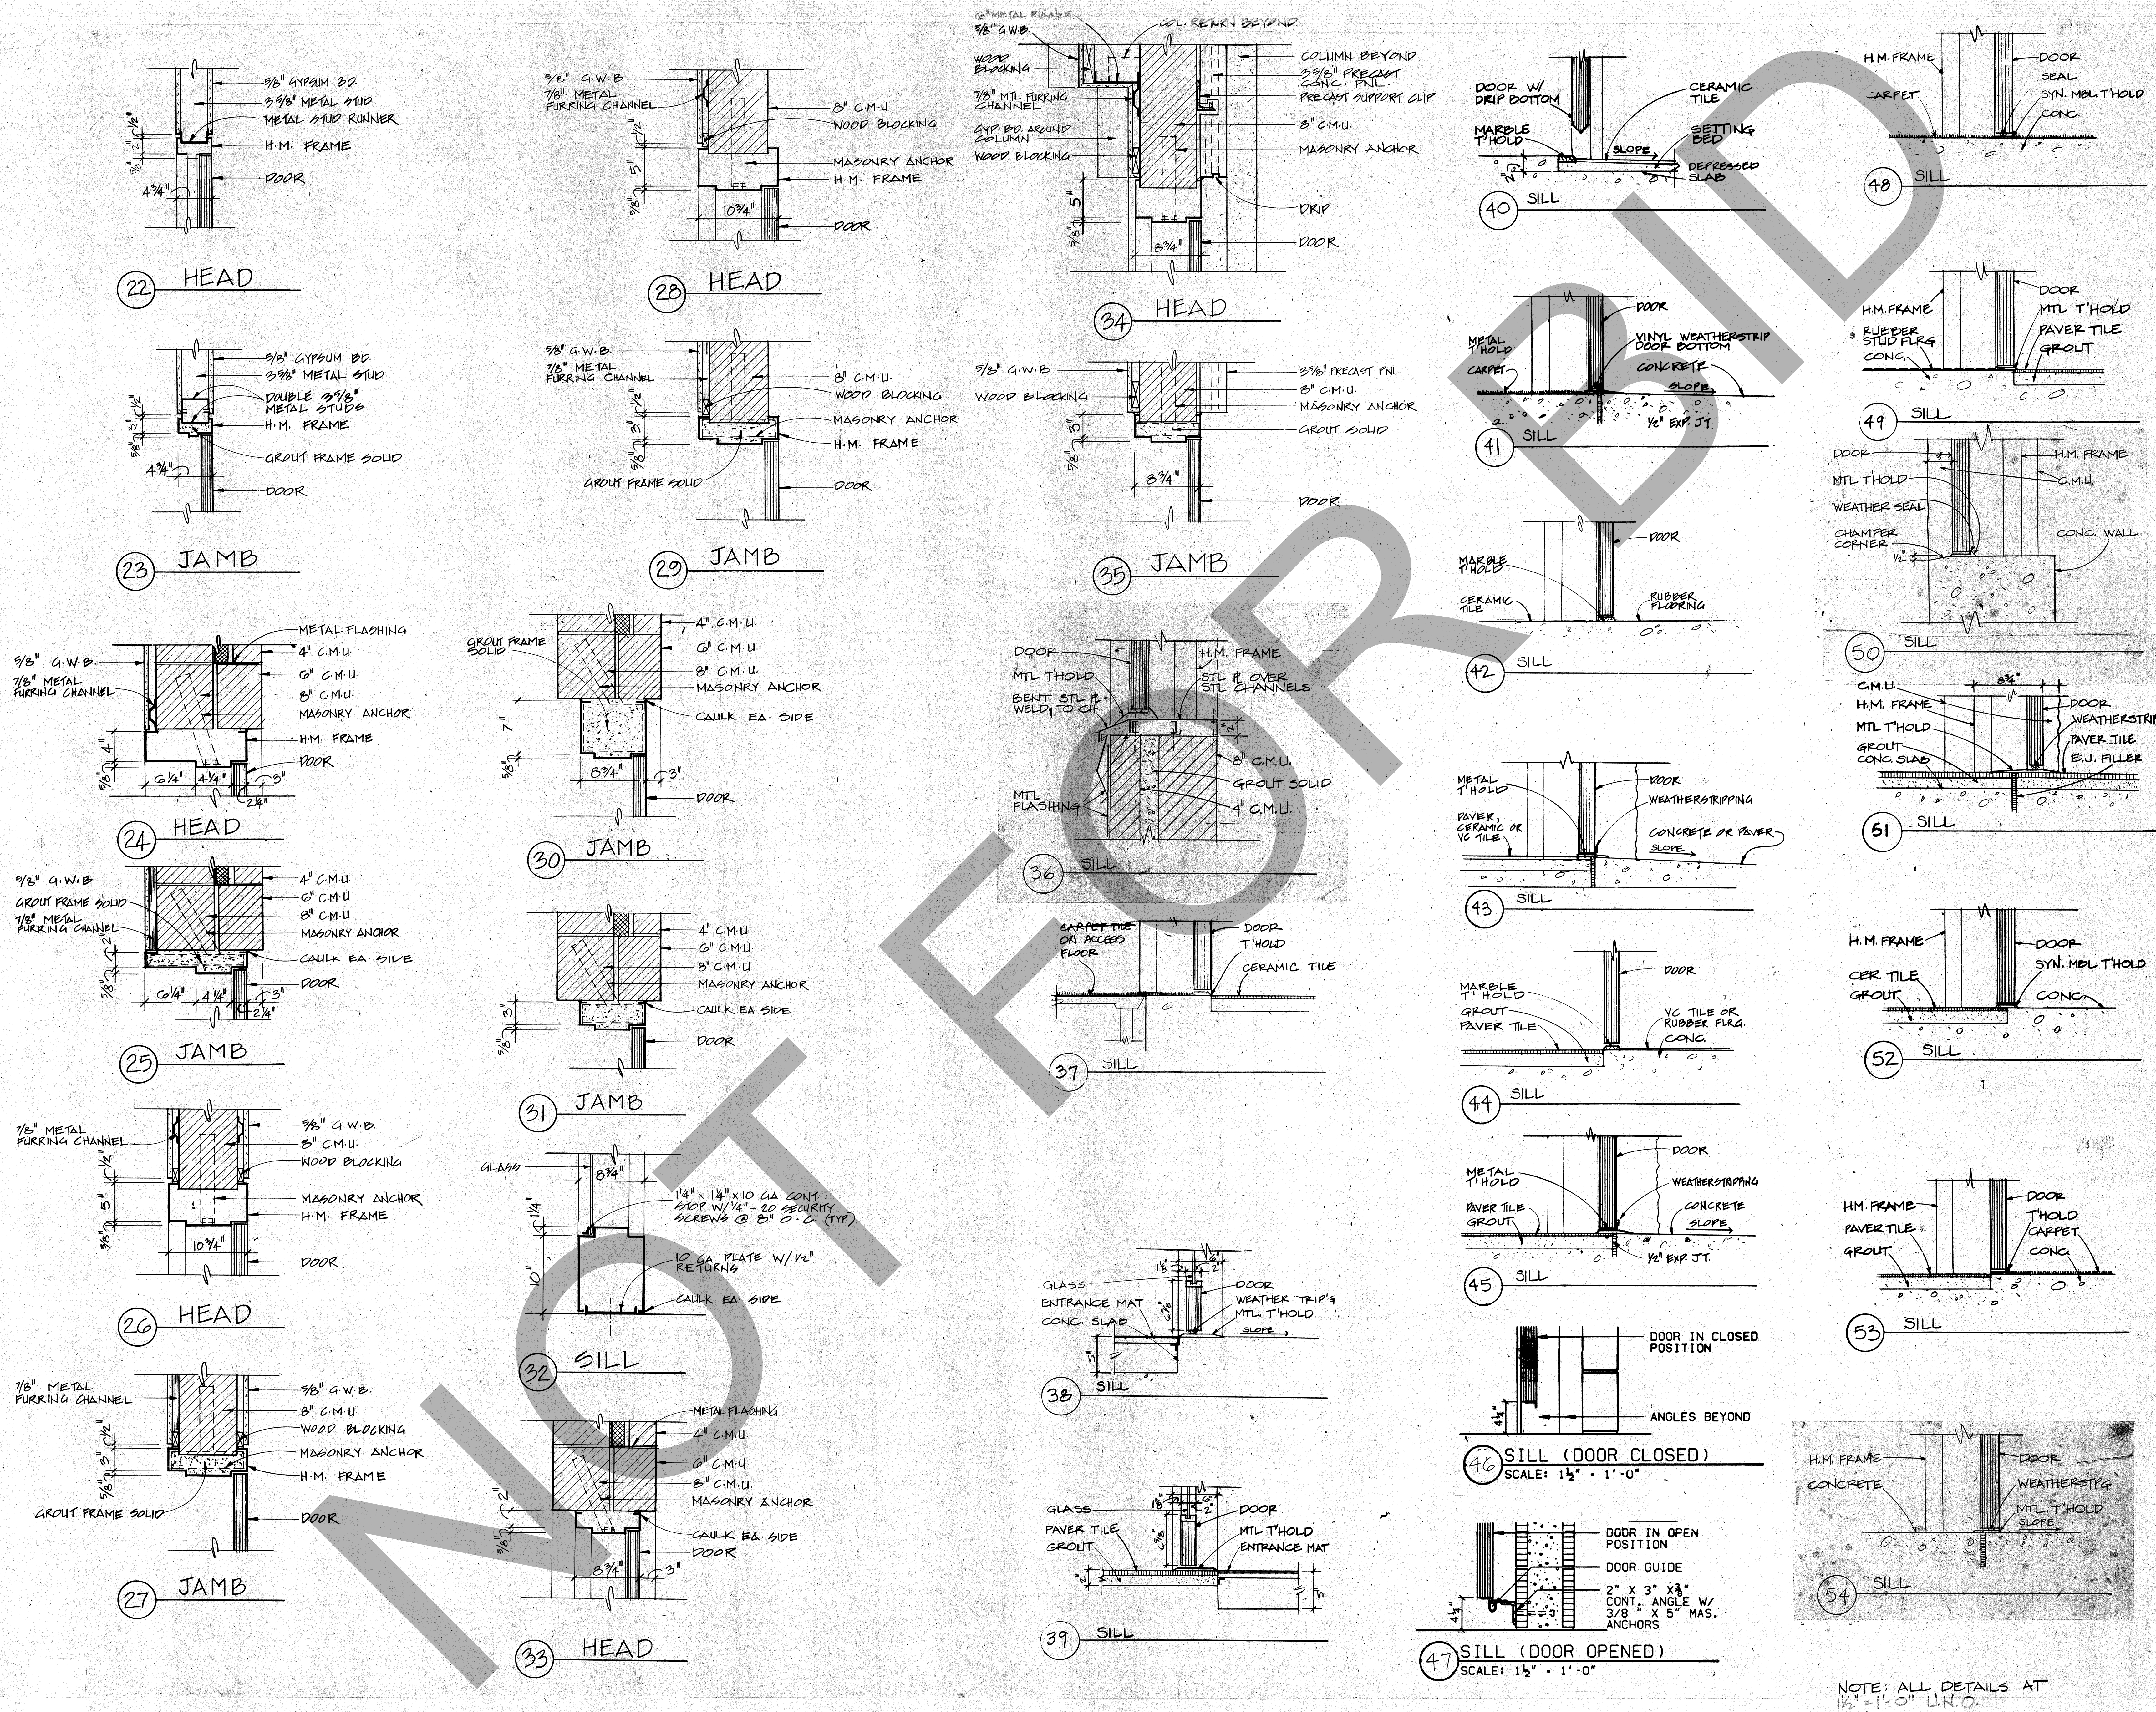

NOTE: ALL DETAILS AT 1/2" = 1'-0" U.N.O.

ROSSER FABRAP INTERNATIONAL

ROSSER FABRAP INTERNATIONAL, Inc.
Professional Services in Building
Design and Technology
Atlanta Savannah Tampa

Revisions
No. Date Description
1 2/17/88 ADDENDA POSTED/ISSUED FOR CONSTRUCTION

ROSSER FABRAP INTERNATIONAL
Criminal Justice Architecture, Technology, Planning, Interiors,
Mechanical, Electrical, Plumbing, Security, & Civil Engineering

JUSTICE SYSTEMS INCORPORATED
Criminal Justice Operations, Programming

JOHNSON & NELSEN
Structural Engineering

WEST - VALLEY - DETENTION - CENTER
FOR THE COUNTY OF SAN BERNARDINO, CALIFORNIA

HARRY MAYS, COUNTY ADMINISTRATION OFFICER

FLOYD TIDWELL, SHERIFF

BOARD OF SUPERVISORS
James M. Mays, Second District
Larry Valdes, Third District
Robert E. Williams, Fourth District

**HEAD/JAMB/SILL
DETAILS - DOORS
AND FRAMES**

Job No. **60-0584** A 13.7
Date **12-17-88**