




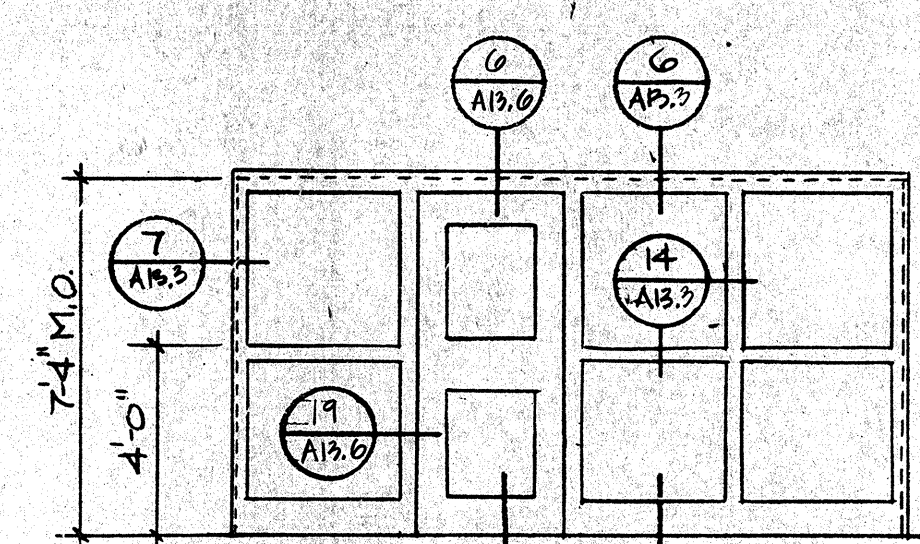

3 VISITING CONTROL POST 2105 (8 3/4")
SCALE: 1/4" = 1'-0" UNO

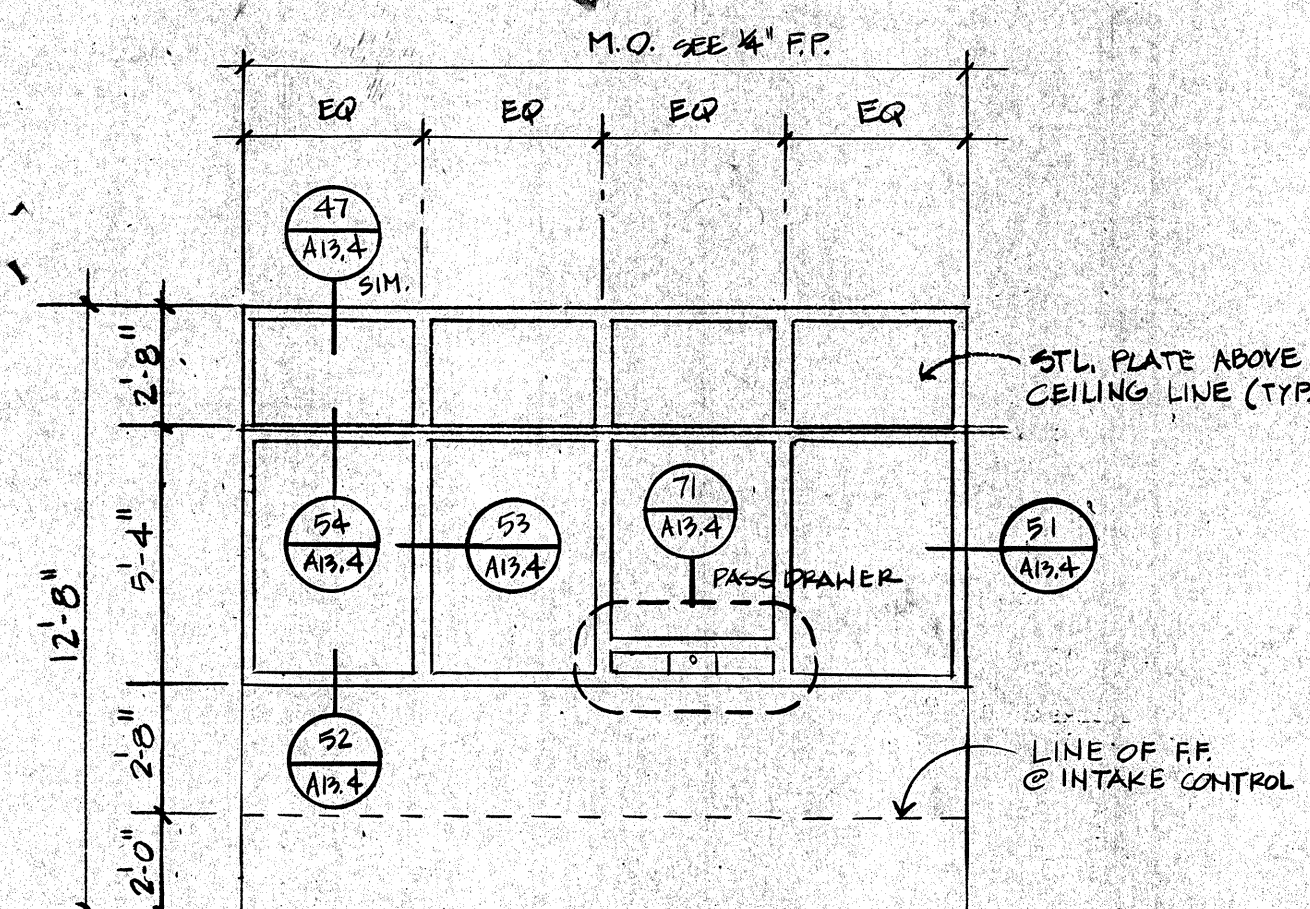


4 INTAKE CONTROL 1130 (15/8")

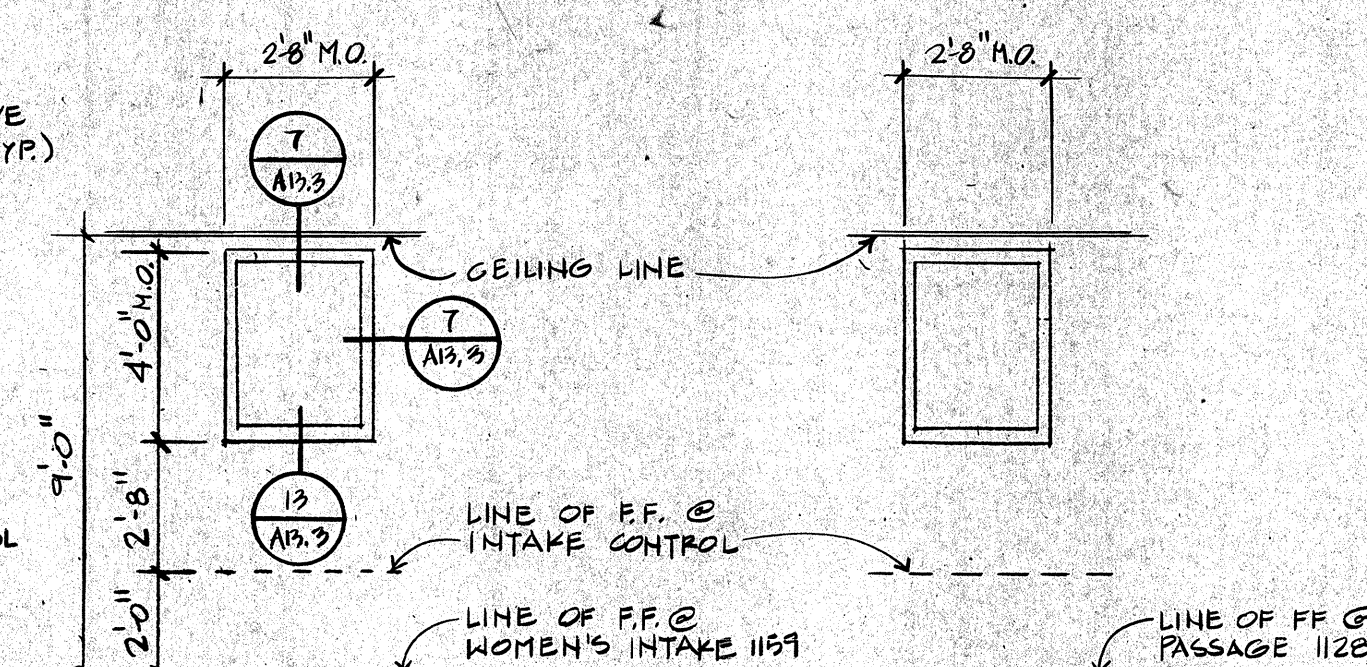

5 INTAKE 1130 ($8\frac{3}{4}^{\circ}$)

(6) INTAKE 1130 (8 $\frac{3}{4}$ ")

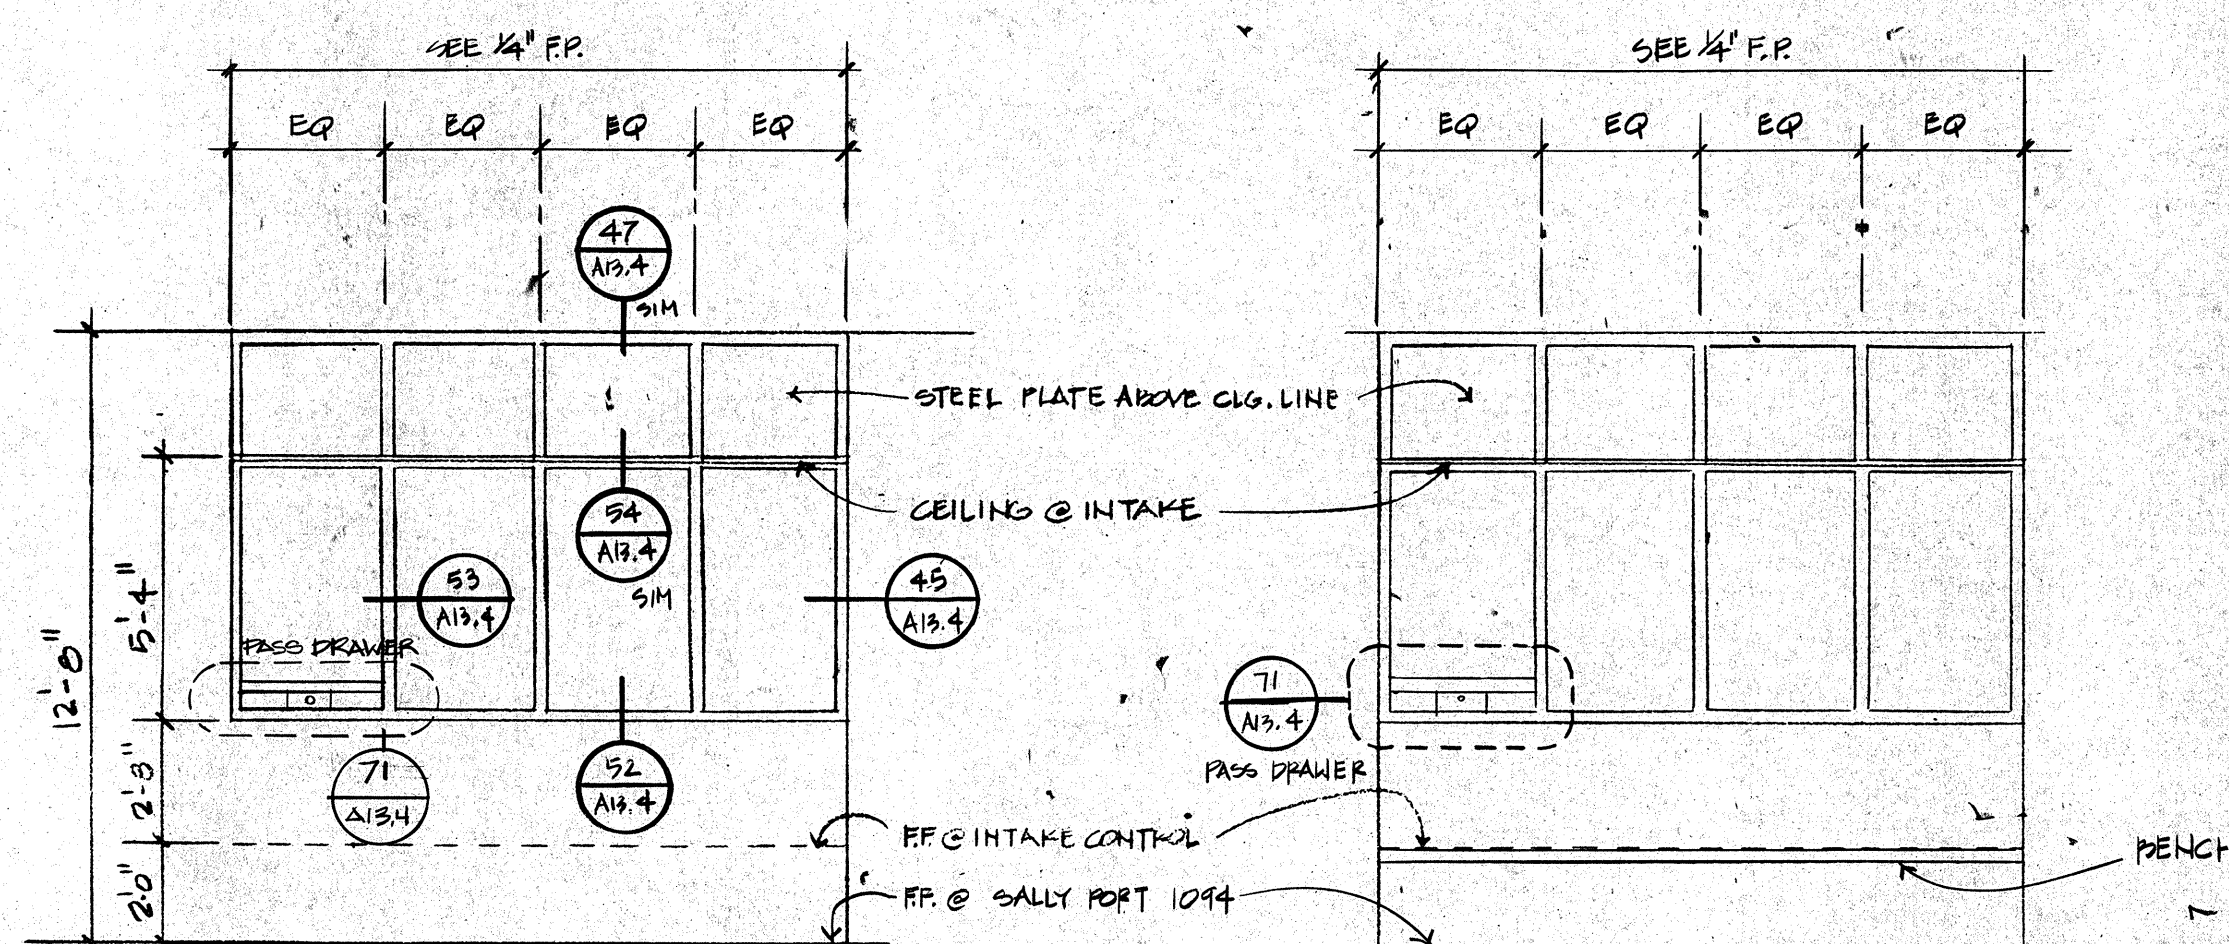


INTAKE CONTROL 1130 (15%)


8 INTAKE CONTROL 1130 (7 7/8")

9 INTAKE CONTROL 1130


INTAKE CONTROL 1130

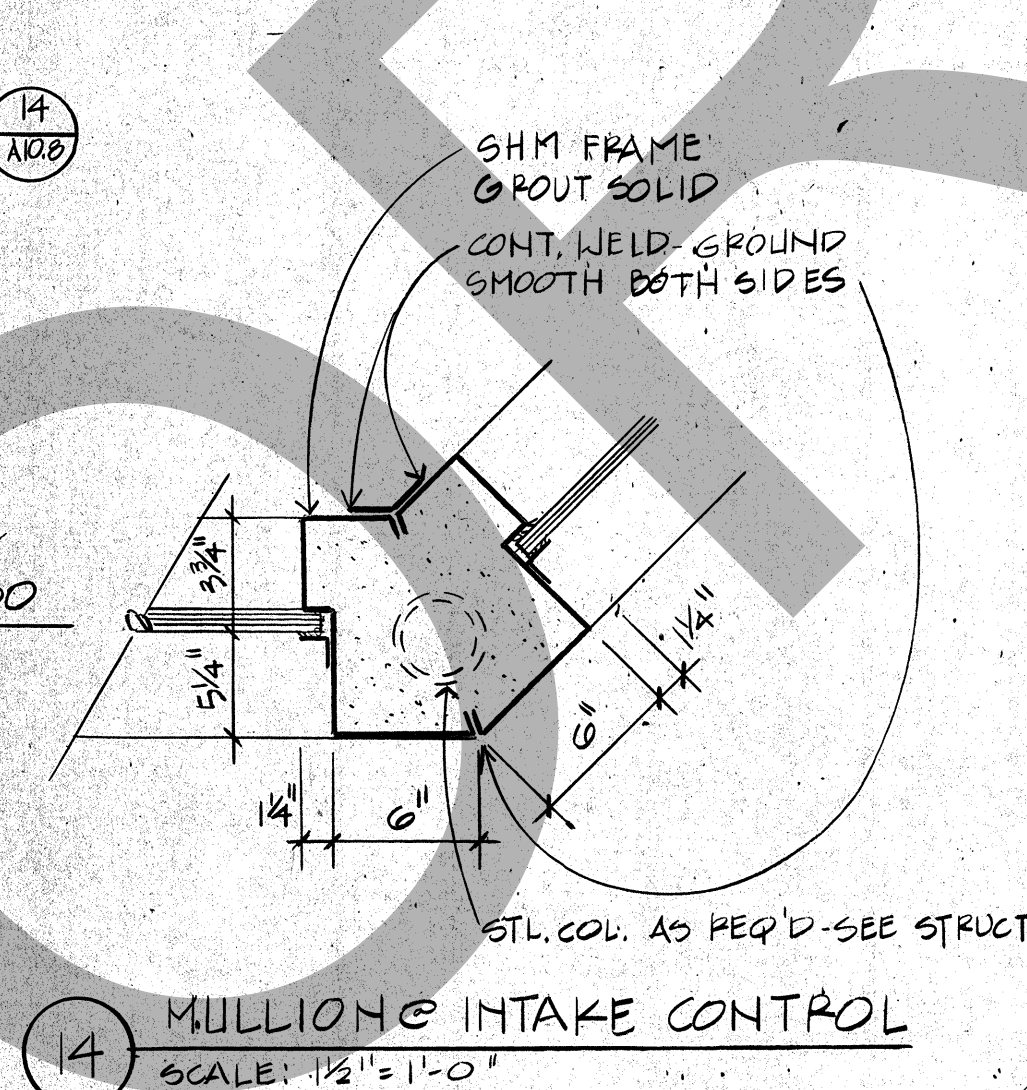


14 MILLION @ INTAKE CONTROL
SCALE: $1\frac{1}{2}" = 1'-0"$

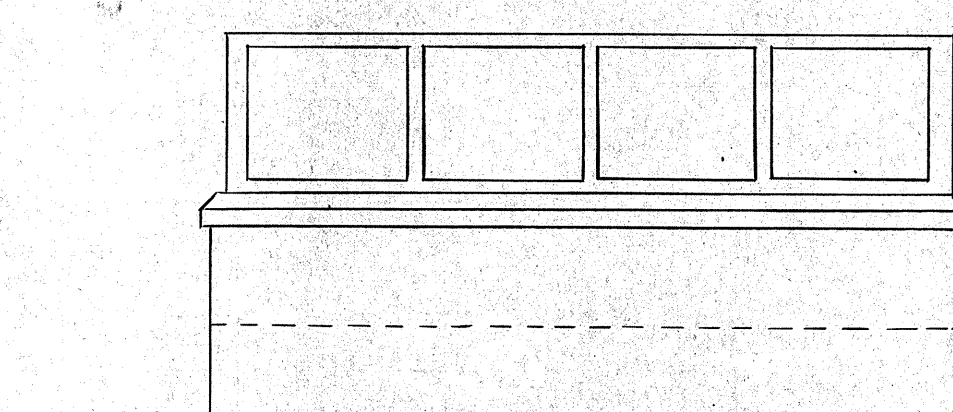


INTAKE CONTROL 1130

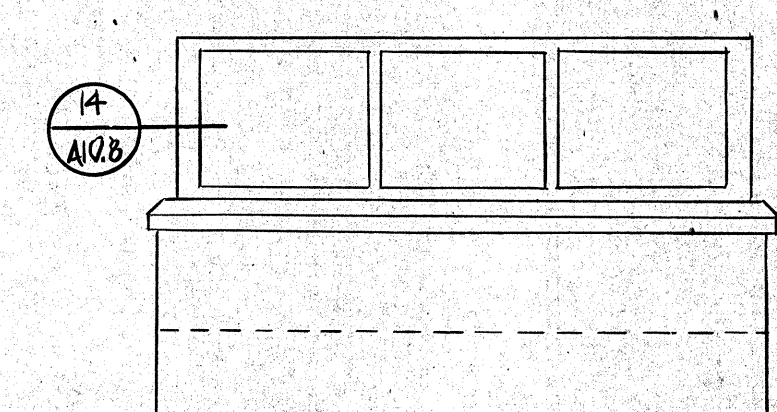


10 INTAKE CONTROL 1130

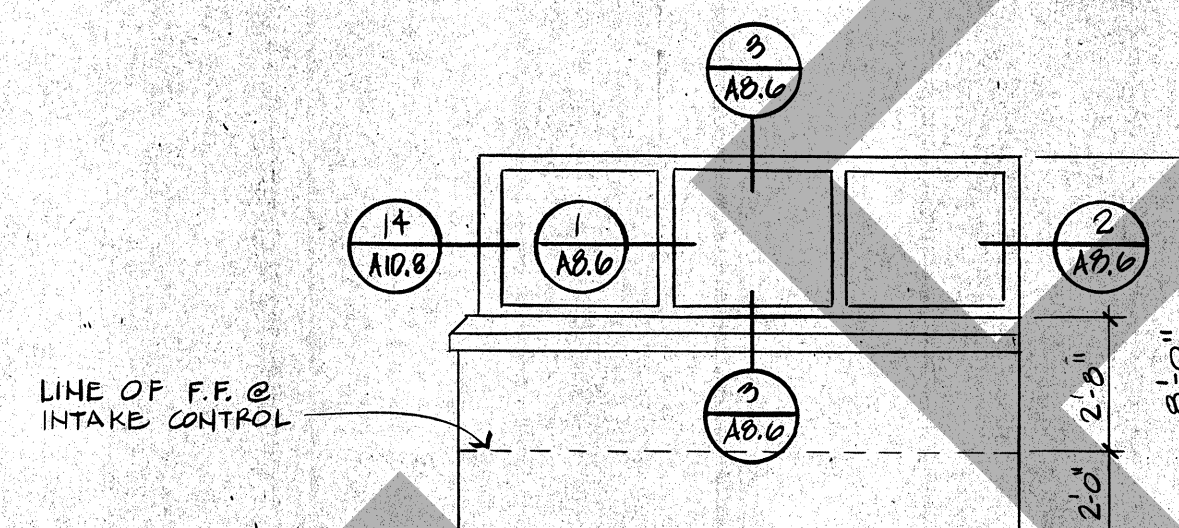

13 INTAKE CONTROL 1130
SCALE 1/4" = 1'-0"

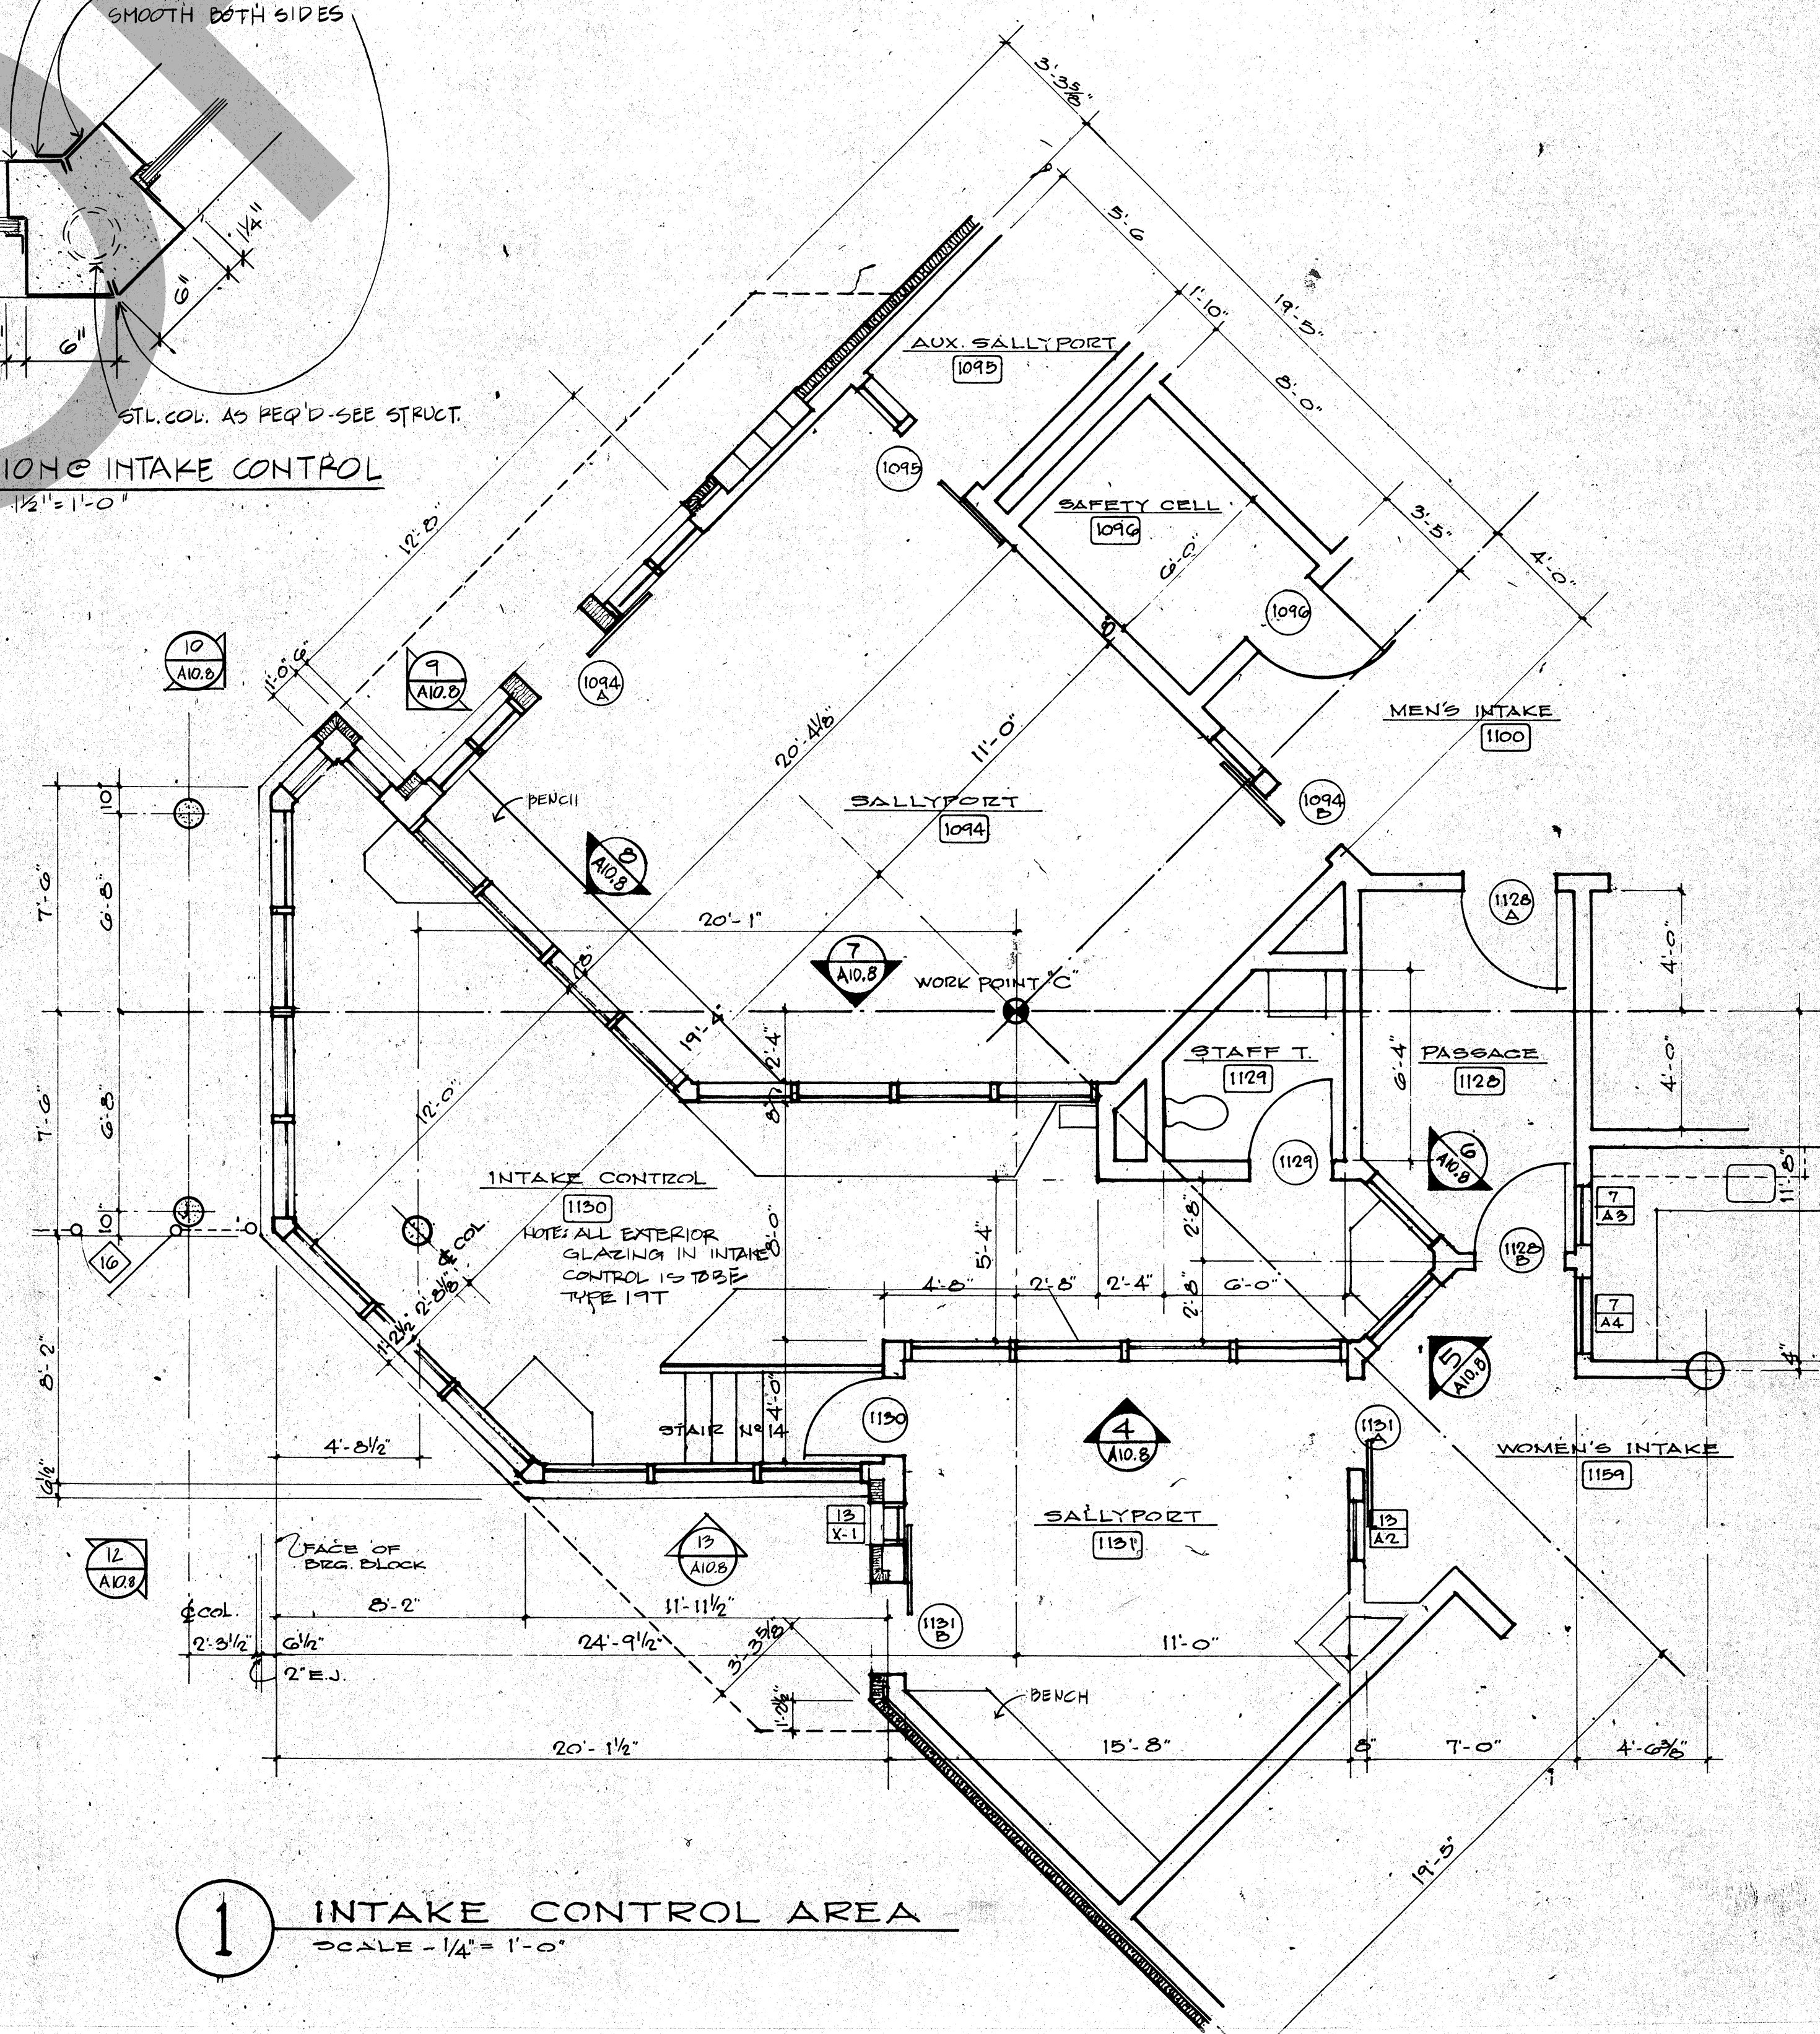

1 INTAKE CONTROL AREA
SCALE - 1/4" = 1'-0"

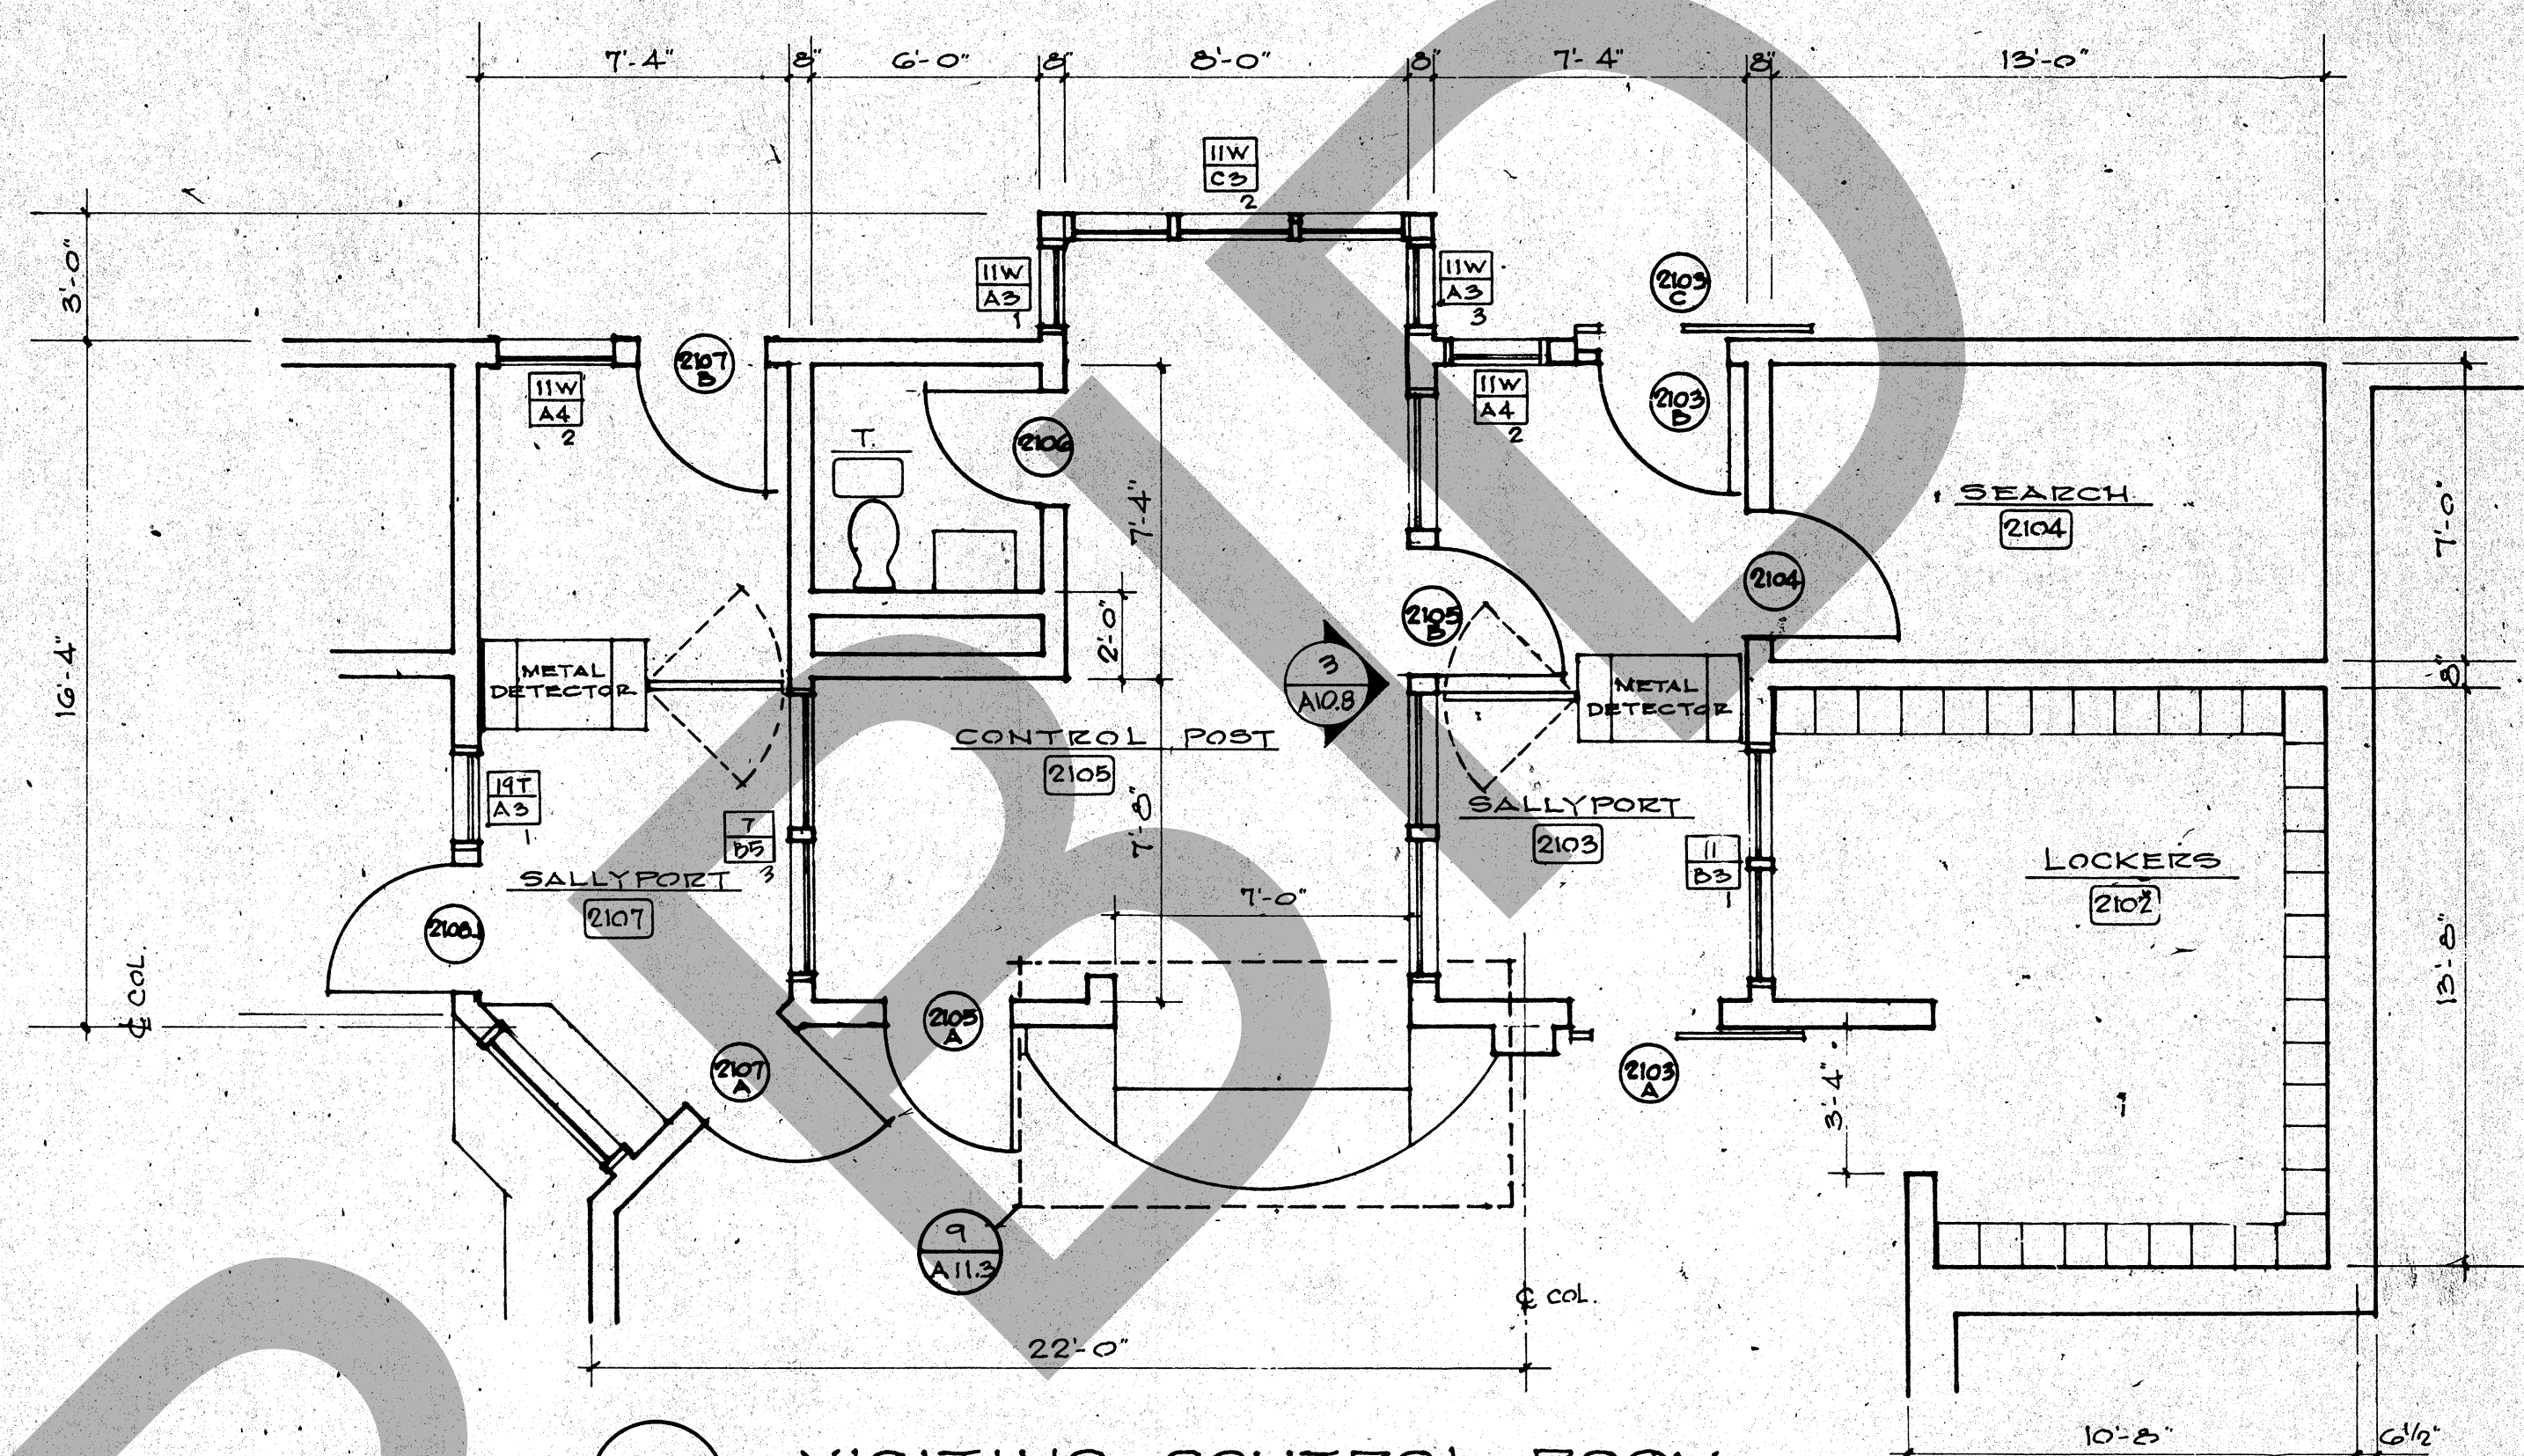

2 VISITING CONTROL ROOM
SCALE = 1/4" = 1'-0"

