



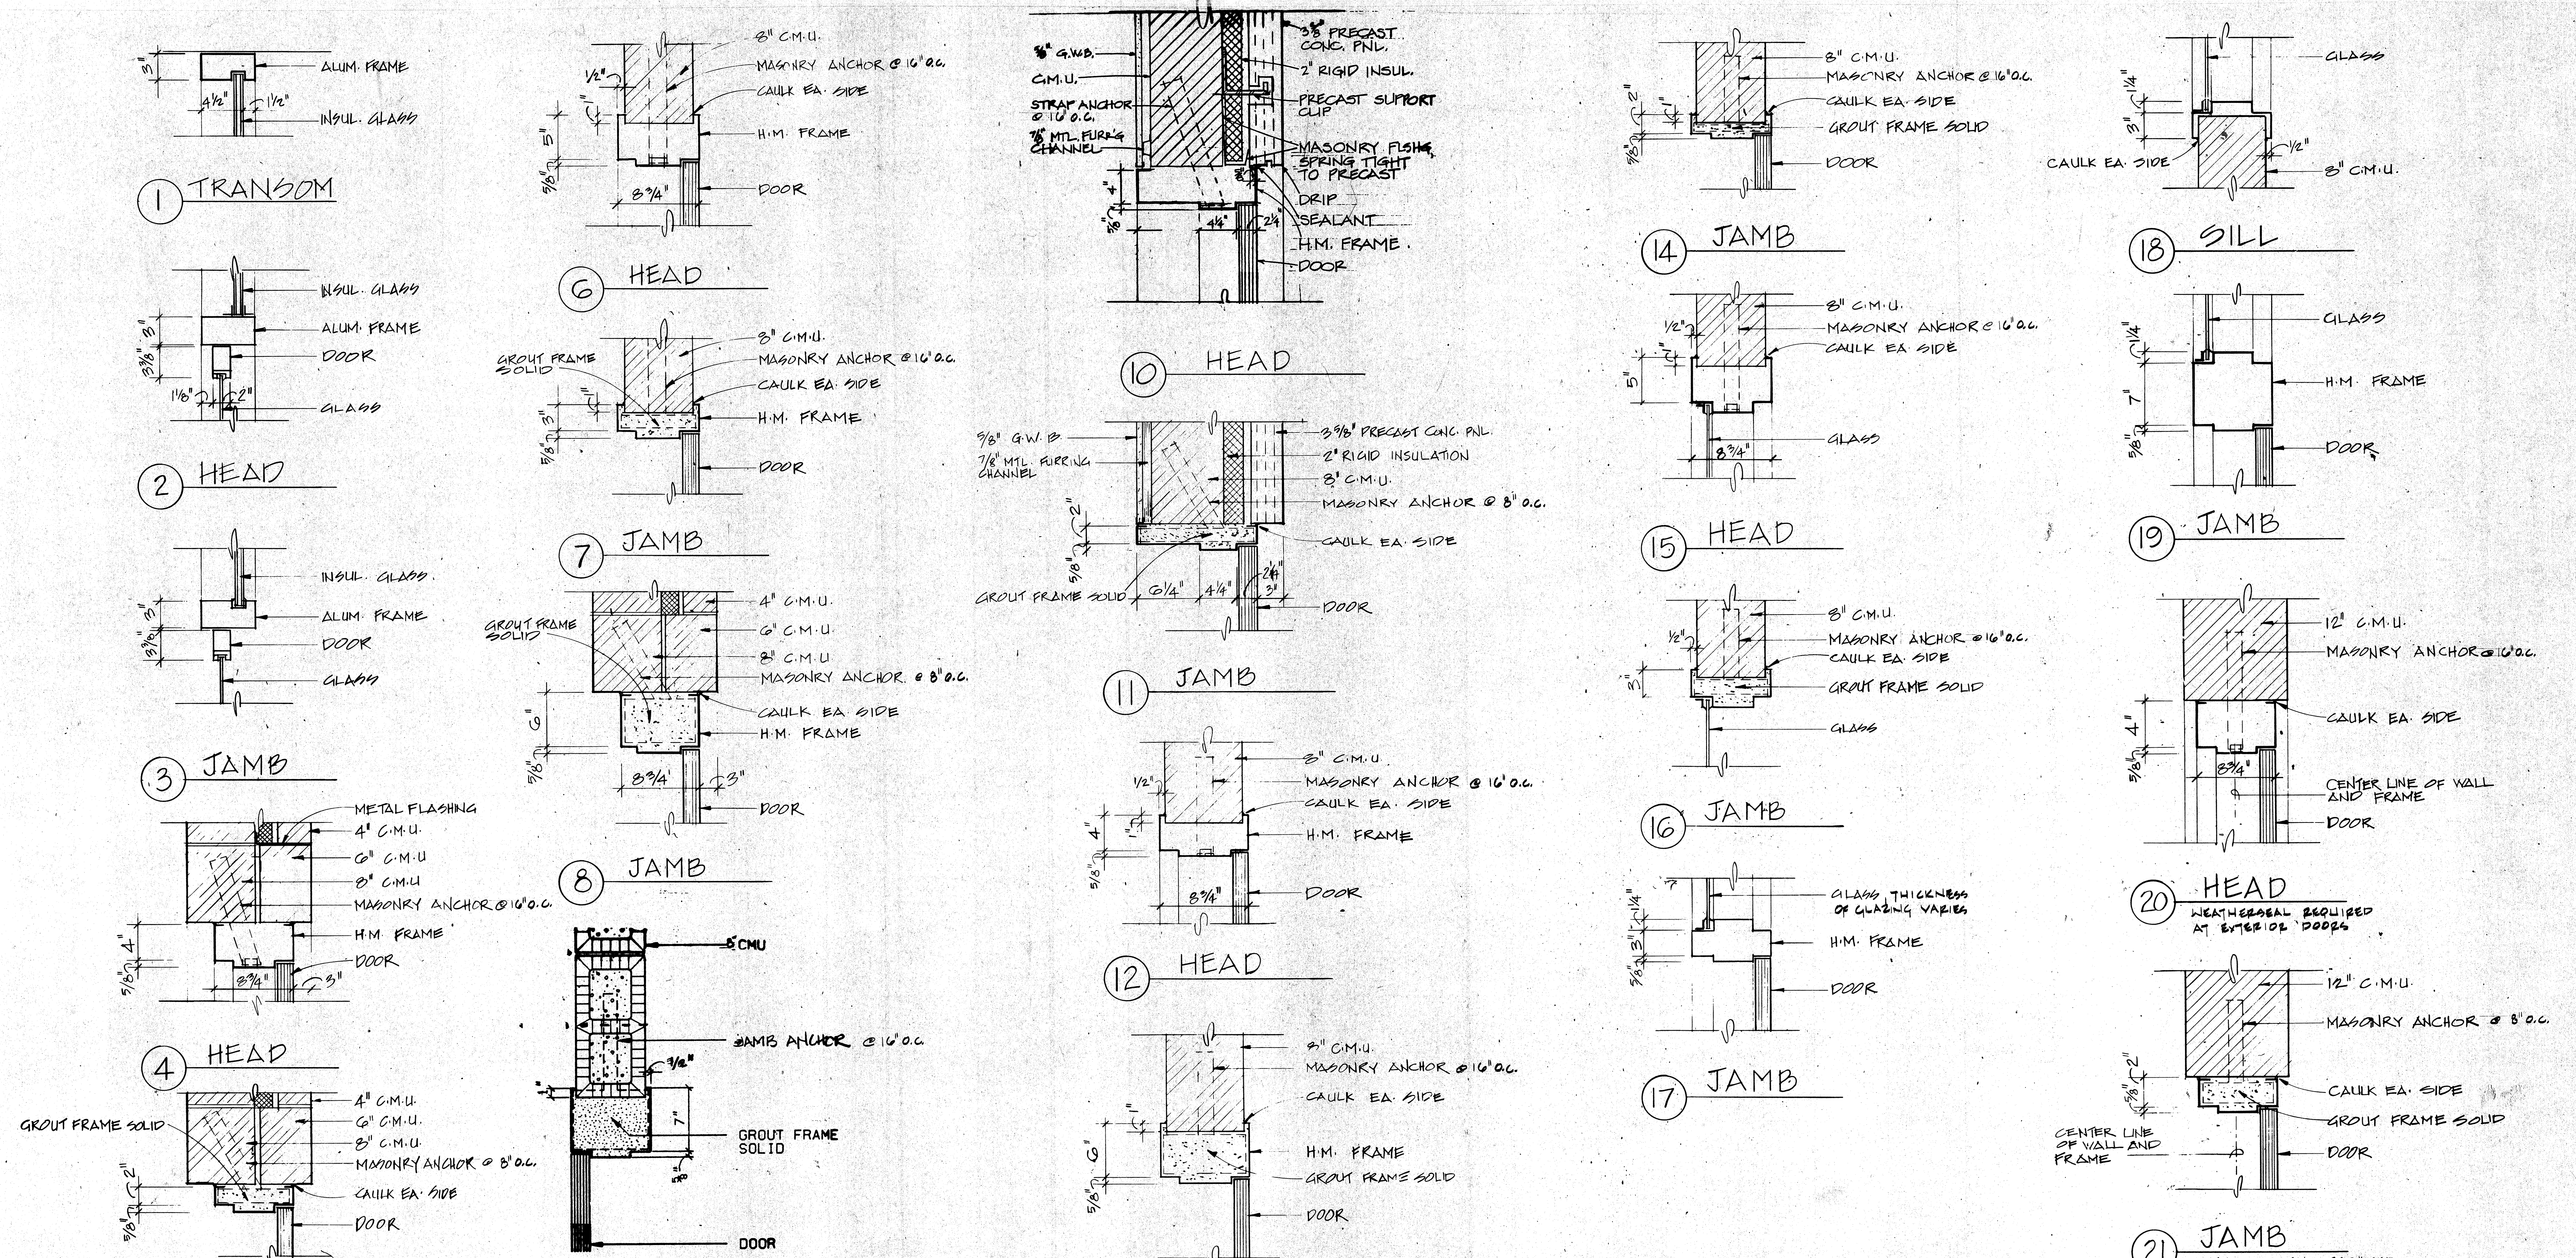


DOOR FRAME DETAILS
SCALE: 1/2" = 1'-0" - GENERAL NOTE: DETAILS AND DIMENSIONS ARE FOR MOST CONDITIONS. GENERAL CONTRACTOR SHALL BE RESPONSIBLE FOR COORDINATION OF FINAL DETAILS AND DIMENSIONS WITH GLASS MANUFACTURER.

FRAME TYPES 1/2" = 1'-0"

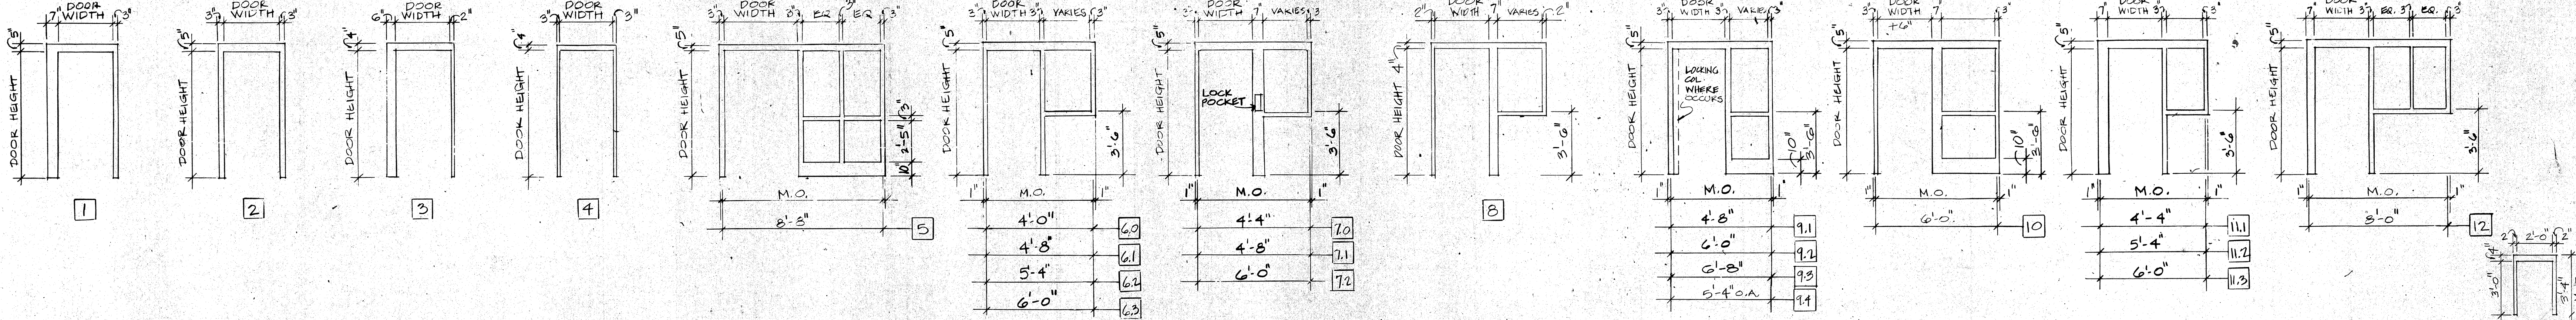

DOOR TYPES 1/4" = 1'-0"

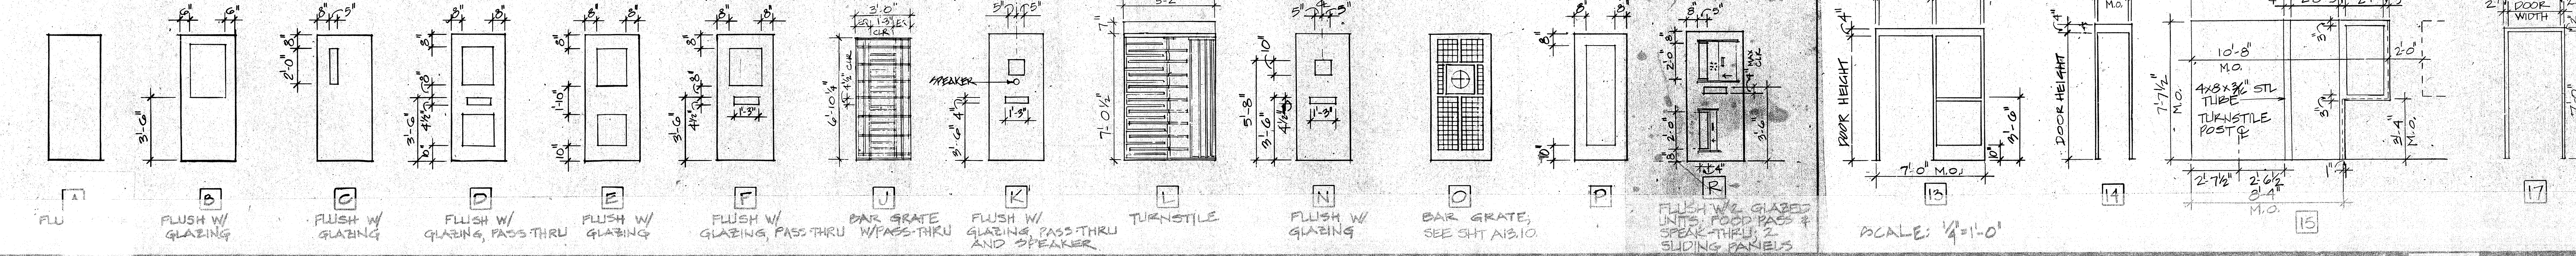

ROSSER FABRAP INTERNATIONAL
Comprehensive Services for Building Design and Technology
Atlanta Savannah

Revisions
No. Date Description
1 2/17/88 AGENDA POSTED, ISSUED FOR CONSTRUCTION

ROSSER FABRAP INTERNATIONAL
Criminal Justice Architecture, Technology, Planning, Interiors,
Mechanical, Electrical, Plumbing, Security, & Civil Engineering

JUSTICE SYSTEMS INCORPORATED
Criminal Justice Operations, Programming
JOHNSON & NIELSEN
Structural Engineering

WEST - VALLEY - DETENTION - CENTER
FOR THE COUNTY OF SAN BERNARDINO, CALIFORNIA

HARRY MAYS, COUNTY ADMINISTRATION OFFICER

FLOYD TIDWELL, SHERIFF

BOARD OF SUPERVISORS
Jesse Winters, Chairman
Larry Walker, Board Member
Barbara Haddock, Board Member

TYPICAL ELEVATIONS - DOORS & FRAMES

Job No. 00056-02
Date 10-17-88

A13