

ATLANTA

TYP BLOCK HOTEL



M4 TOP SLAB REIF ABOVE



3" CLR
H = 4'-0" W = 2'-4"
H = 3'-0" W = 1'-0"

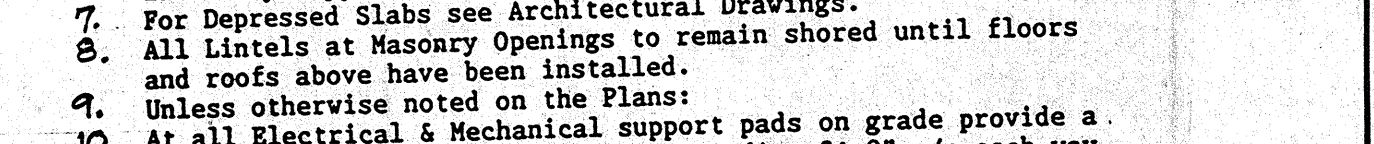


TRANSFORMER + 6" ALL AROUND



ASSUMED CARBON EQUIVALENT ABOVE .75






TYPICAL WELDED



DISREGARD ALL DIMENSIONS



























[illegible]









HEADER SCHEDULE (18 GA. "CEE" STUDS TYP.)			
DEPTH	MAX. OPENING	DEPTH	MAX. OPENING
4"	4'-0"	10"	10'-0"
6"	6'-0"	12"	12'-0"
8"	8'-0"		

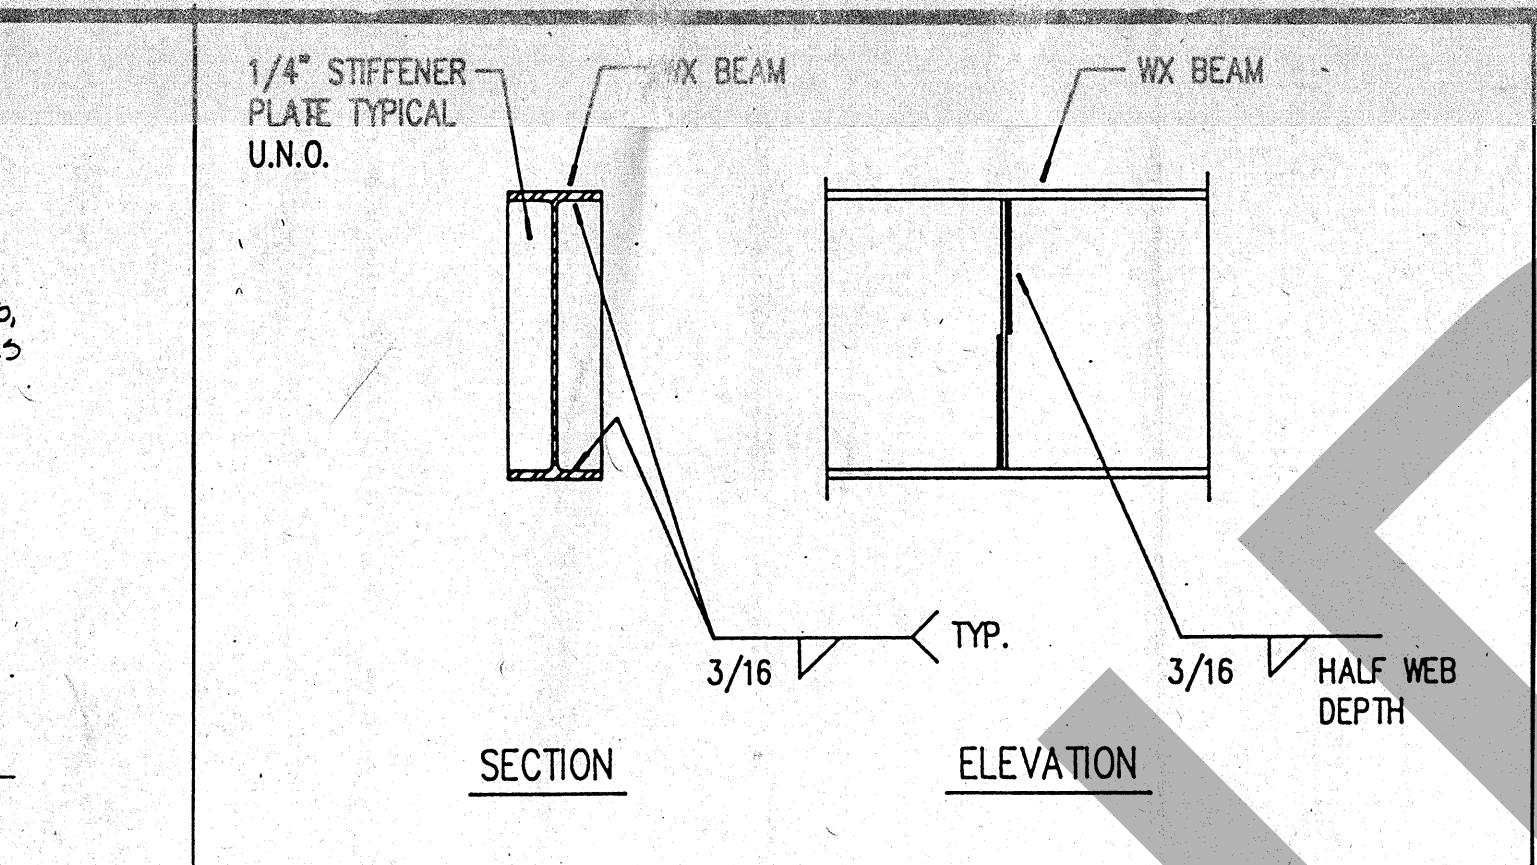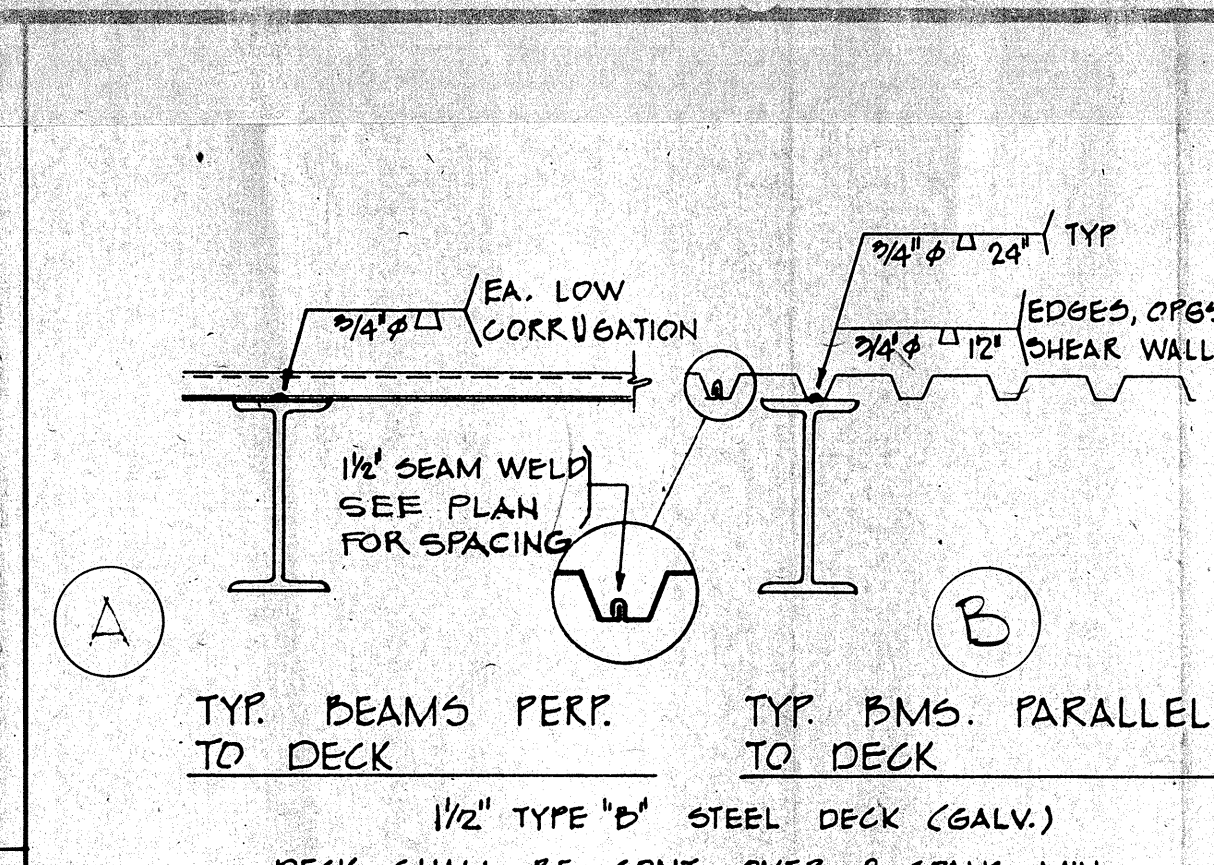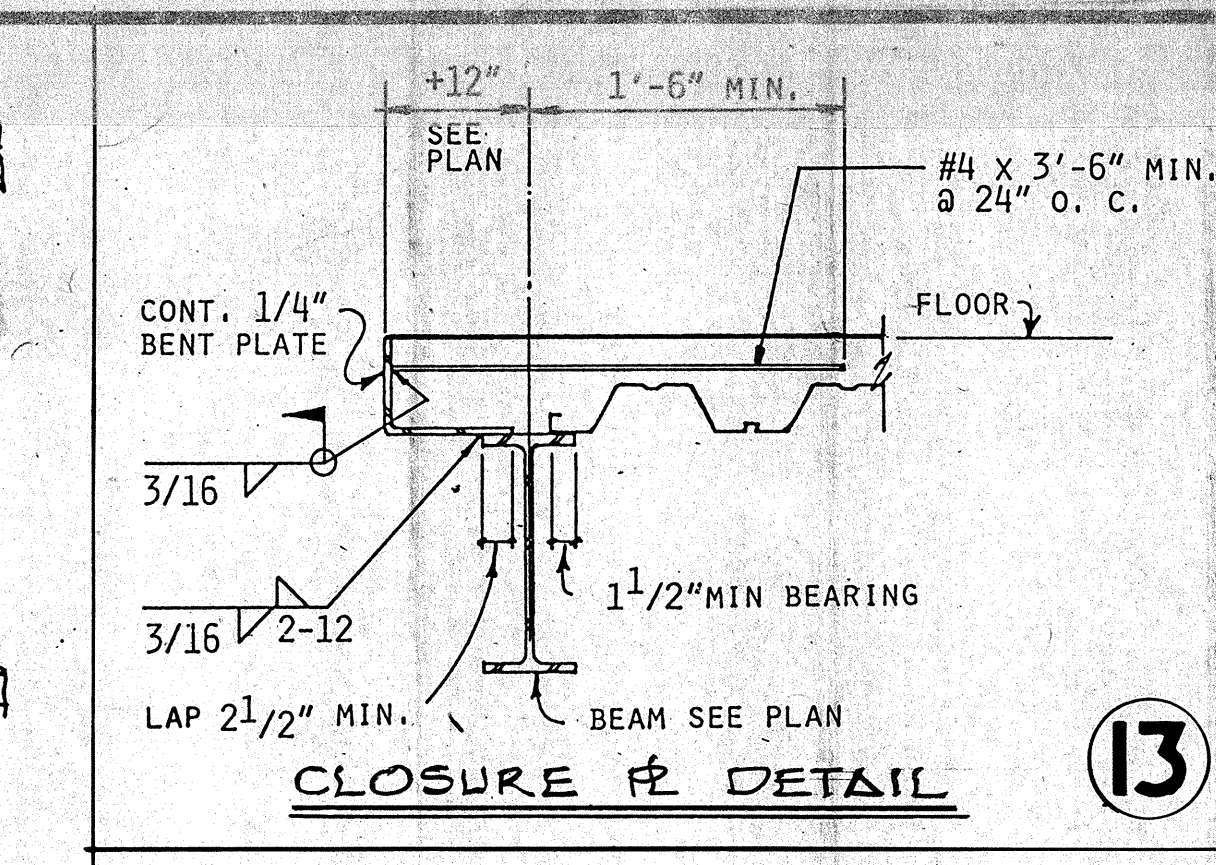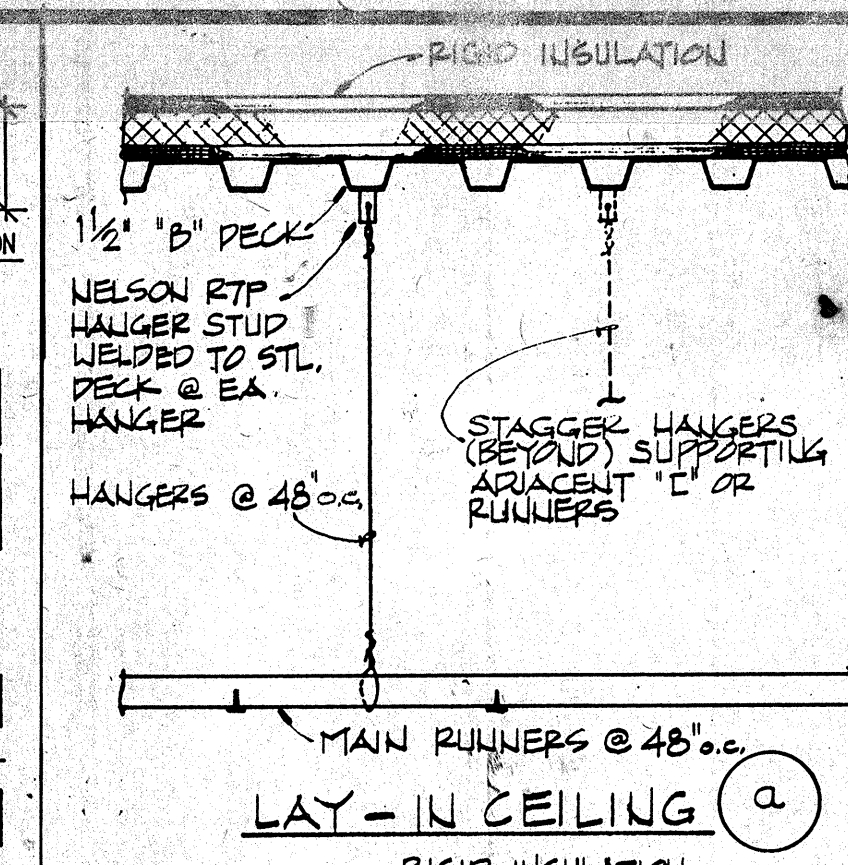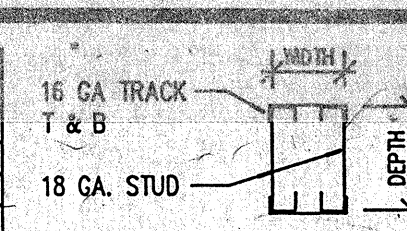


LEGEND

A.B.	- ANCHOR BOLT	GYP.BD.	- GYPSUM BOARD
BLKG.	- BLOCKING	HORIZ.	- HORIZONTAL
BM.	- BEAM	H.S.B.	- HIGH STRENGTH BOLT
B.N.	- BOUNDARY NAILING	JST.	- JOIST
C.B.	- CARRIAGE BOLT	LT.WT.	- LIGHTWEIGHT
CLR.	- CLEAR	MAS.	- MASONRY
C.J.	- COLD JOINT (CONST. JOINT)	M.B.	- MACHINE BOLT
COL.	- COLUMN	(N)	- NEW
CONC.	- CONCRETE	N.T.S.	- NOT TO SCALE
CONN.	- CONNECTION	O.C.	- O/C ON CENTER
CONT.	- CONTIGUOUS	OPNG.	- OPENING
C.P.	- COMPLETE PENETRATION	P.J.	- POOR JOINT
C.P.E.	- CONT. PANEL EDGES	PLR.	- PLATE
DBL.	- DOUBLE	PLYWD.	- PLYWOOD
DIA.	- DIAMETER	REQD.	- REQUIRED
DITTO	- DITTO	REM.	- REMAINDER
DRWG.	- DRAWING	S.A.	- STUT ANCHOR
EACH	- EACH	SHUTG.	- SHUTTING
ELEV.	- ELEVATION	SQ.	- SQUARE
(E)	- EXISTING	SIM.	- SIMILAR
EXP.	- EXPANSION JOINT	S.H.M.	- SHEET METAL
E.N.	- EDGE NAILING	STAGG.	- STAGGER
EQ.	- EQUAL	STD.	- STANDARD
EXT.	- EXTERIOR	STL.	- STEEL
F.G.	- FINISH GRADE	T.O.C.	- TOP OF CONCRETE
F.N.	- FIELD NAILING	T.O.M.	- TOP OF MASONRY
F.O.C.	- FACE OF CONCRETE	T.O.P.	- TOP OF PLYWOOD
FR.	- FRAMING	TYP.	- TYPICAL
FDN.	- FOUNDATION	U.N.O.	- UNLESS NOTED OTHERWISE
FTG.	- FOOTINGS	VERT.	- VERTICAL
GLV.	- GALVANIZED	W.P.J.	- WELDED PLANE JOINT
G.A.	- GAUGE	W.W.P.	- WELDED WIRE FABRIC
G.L.B.	- GLUE LAMINATED BEAM		

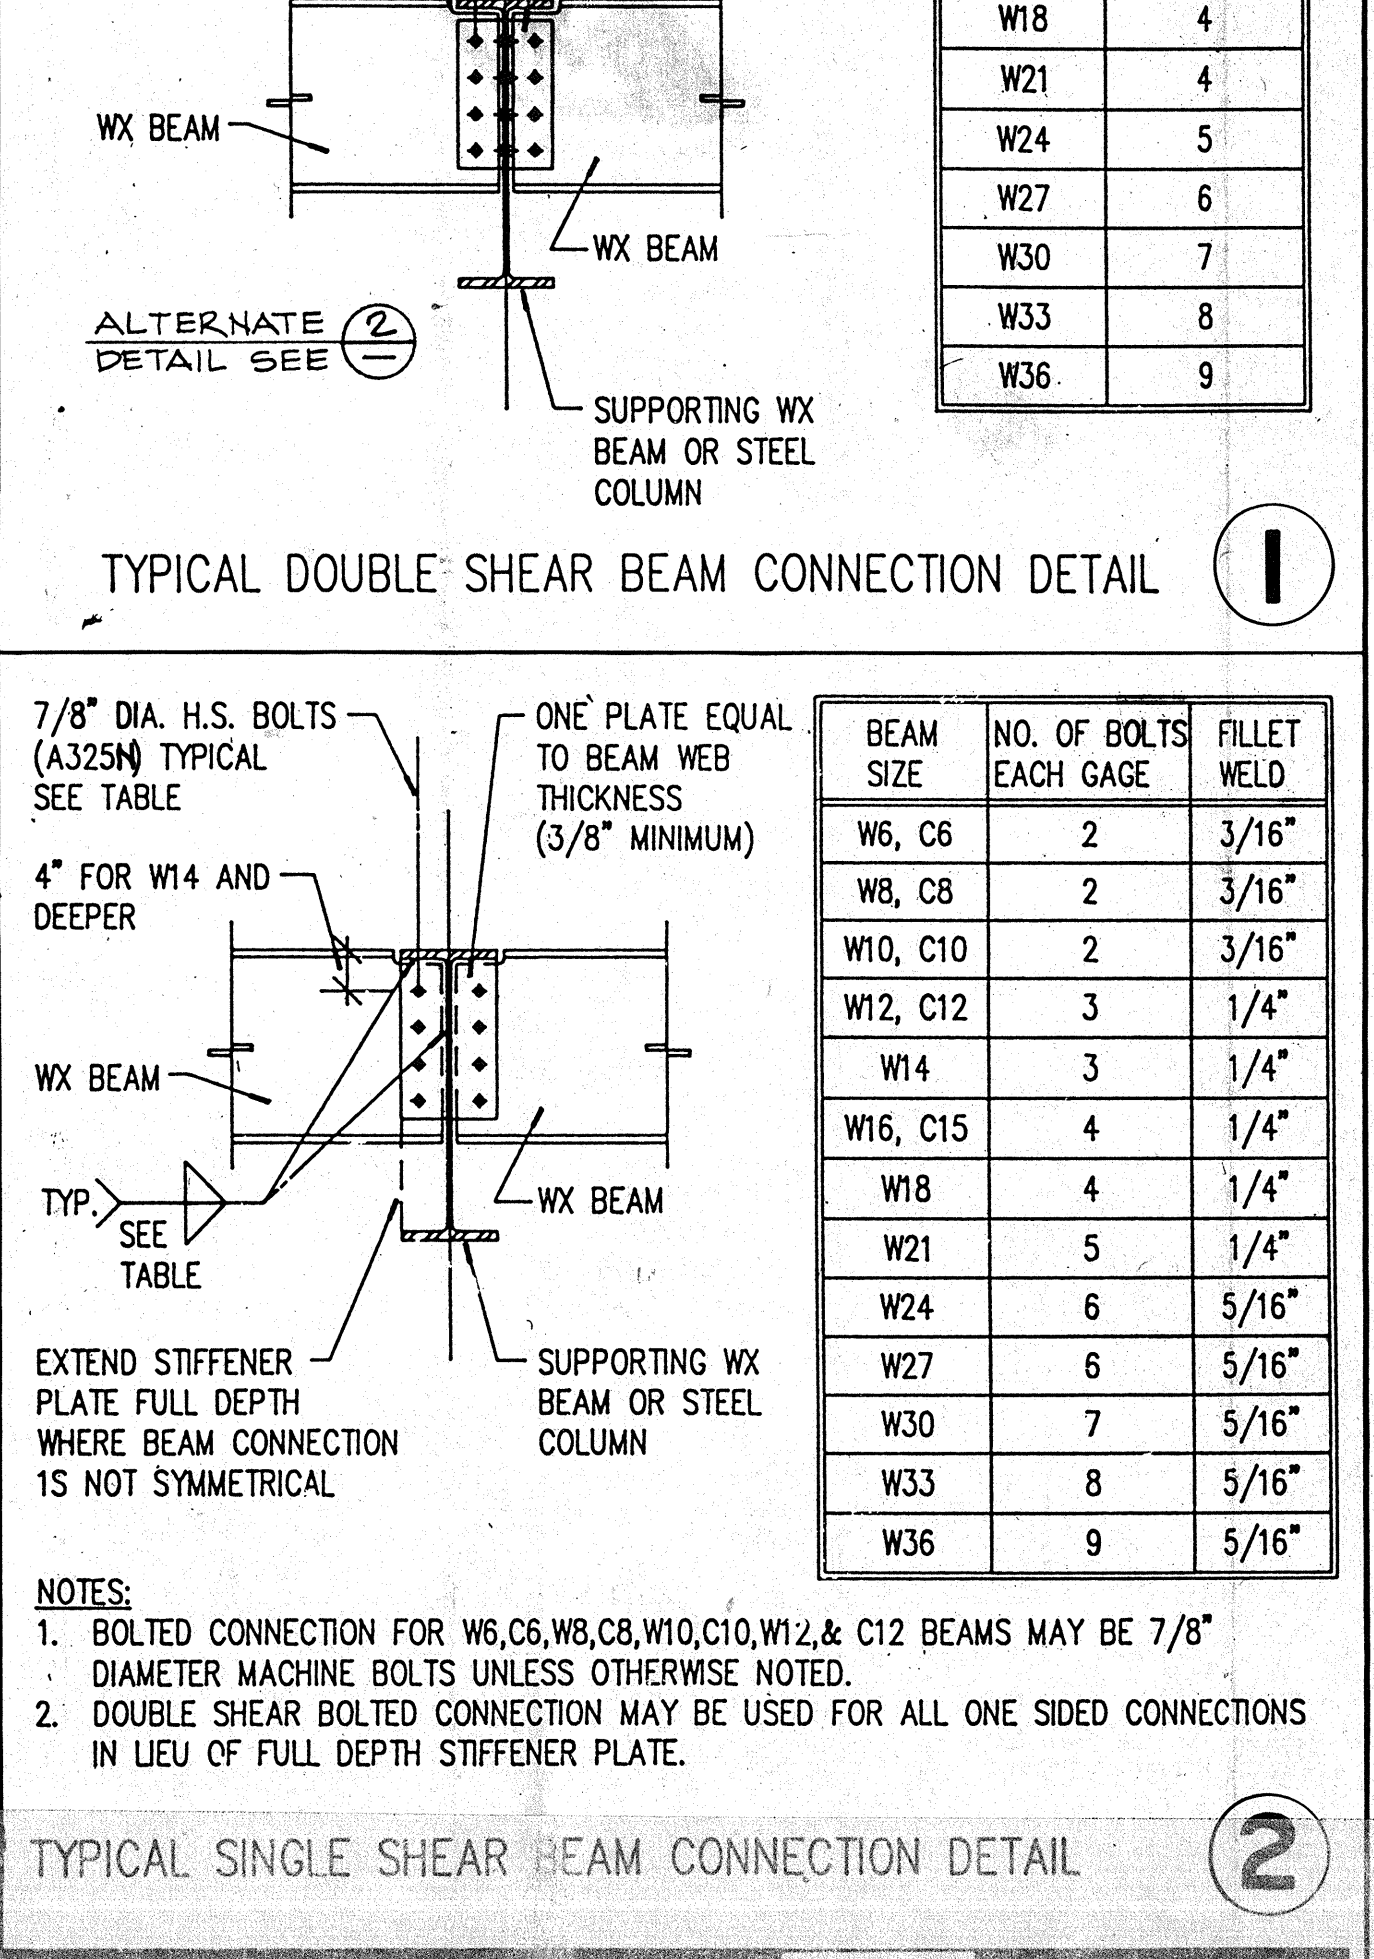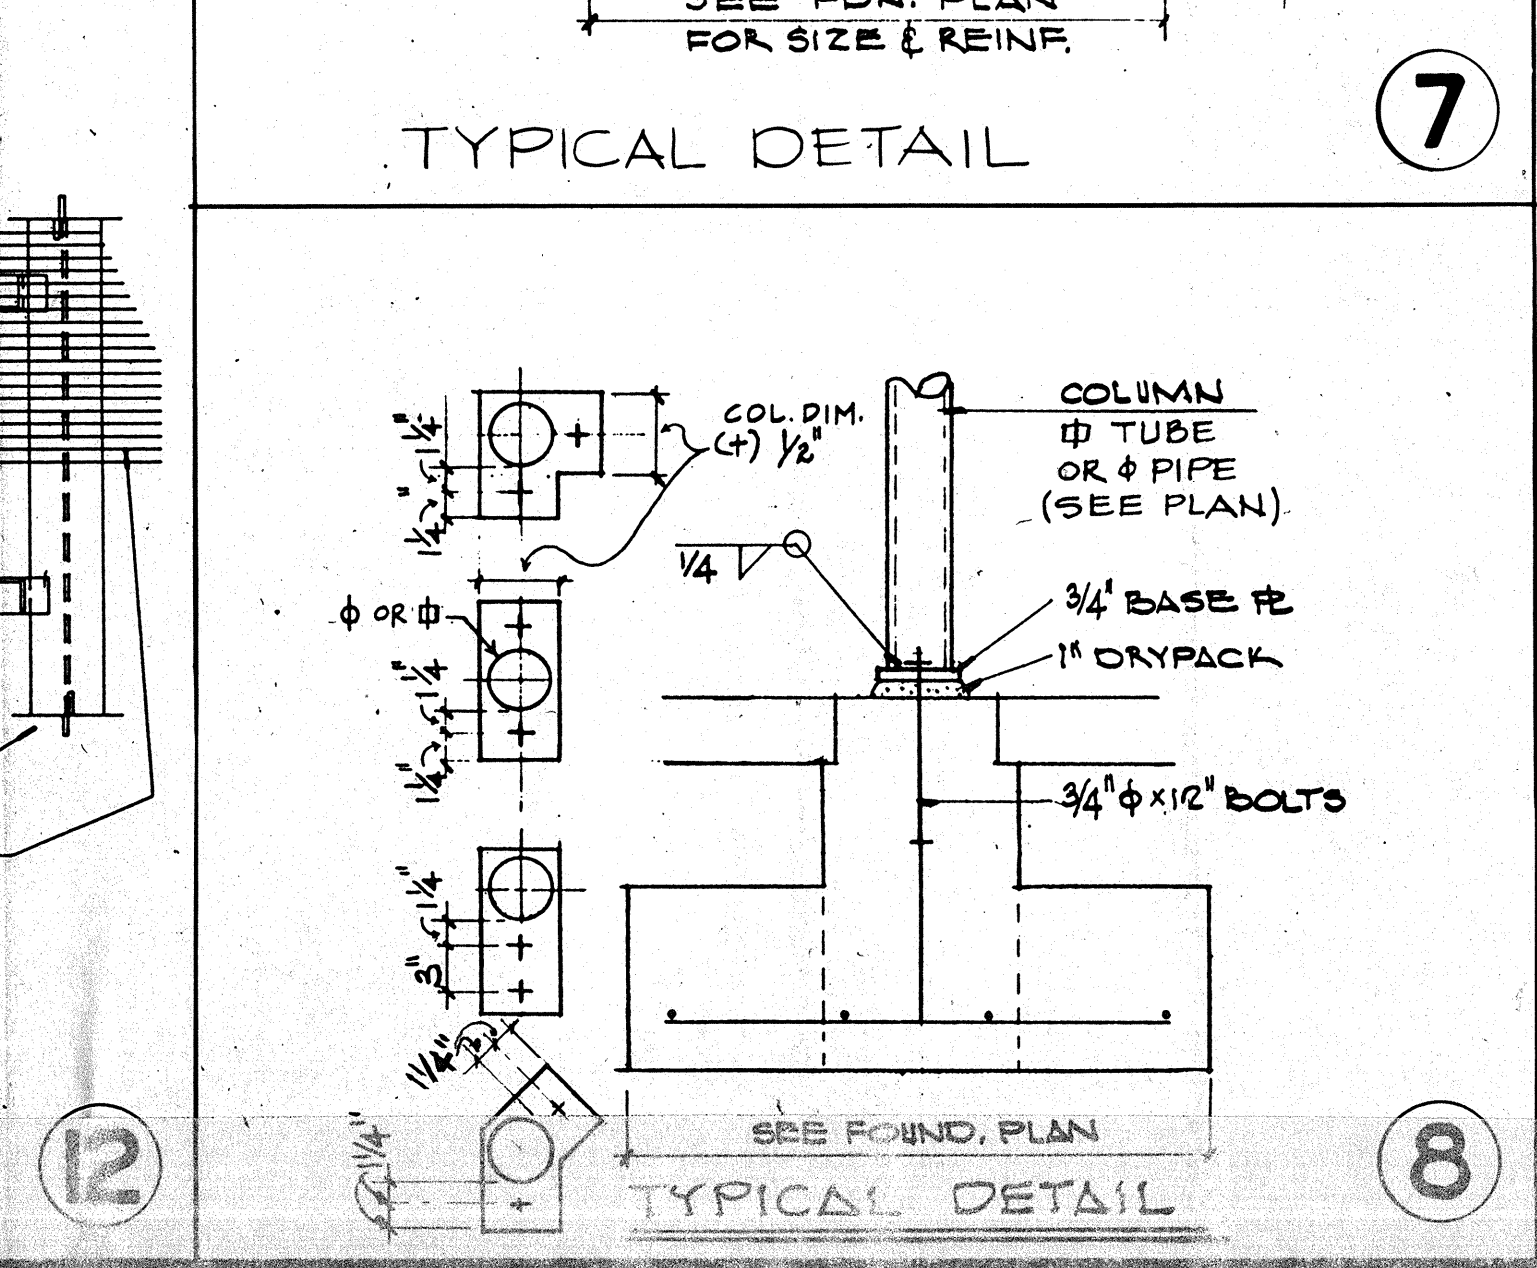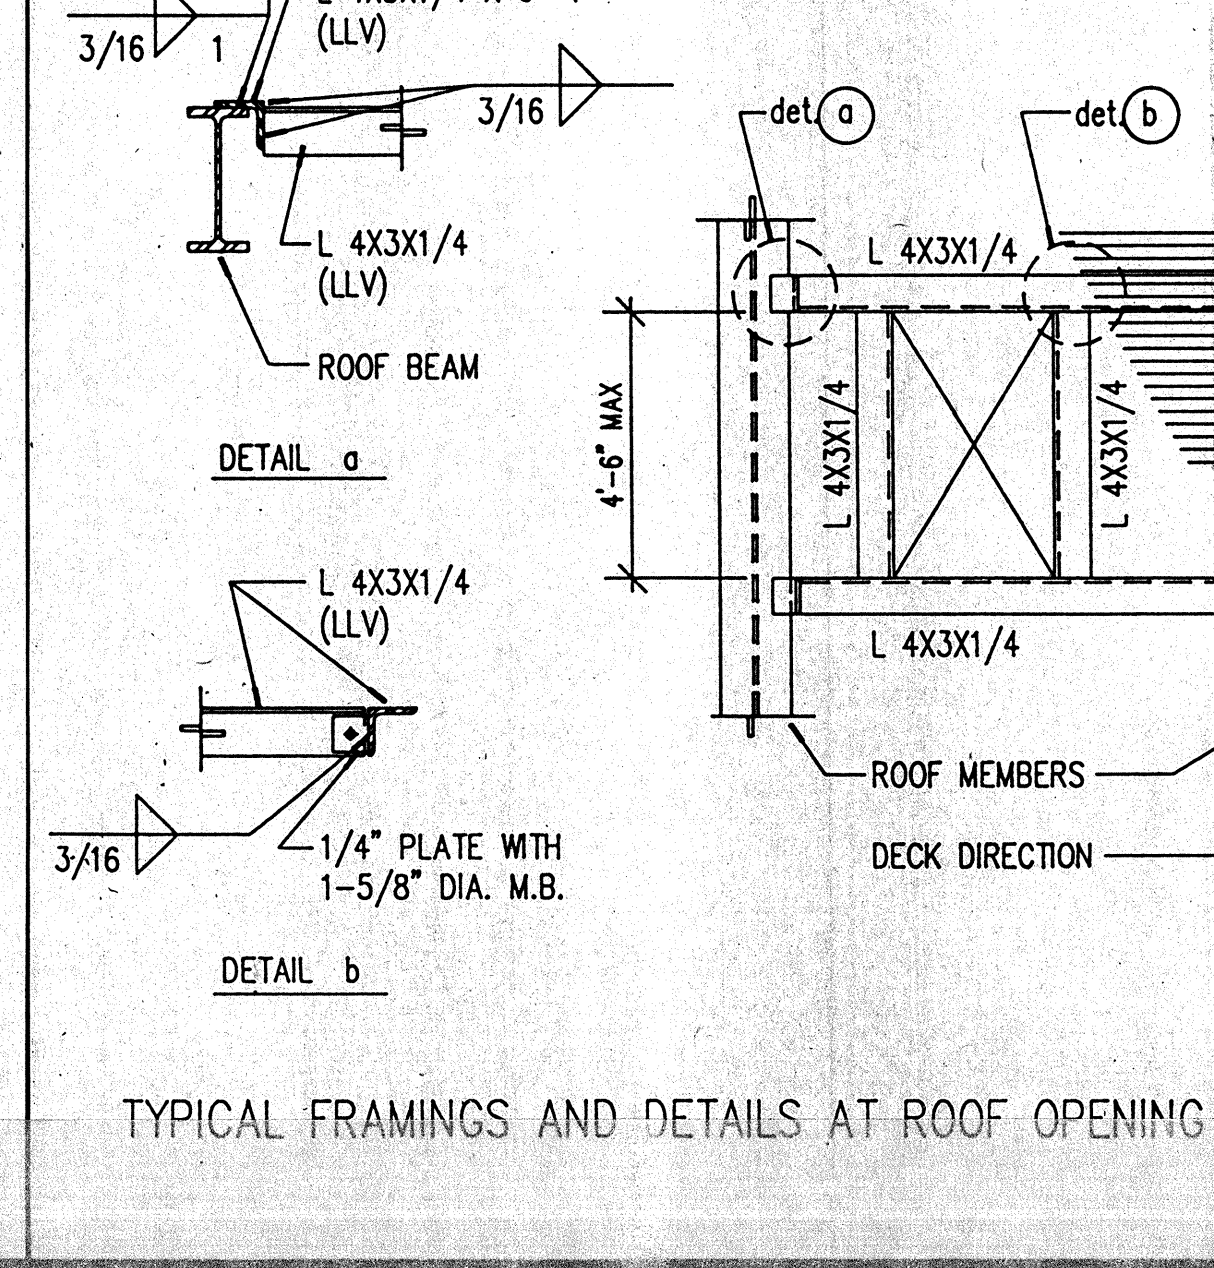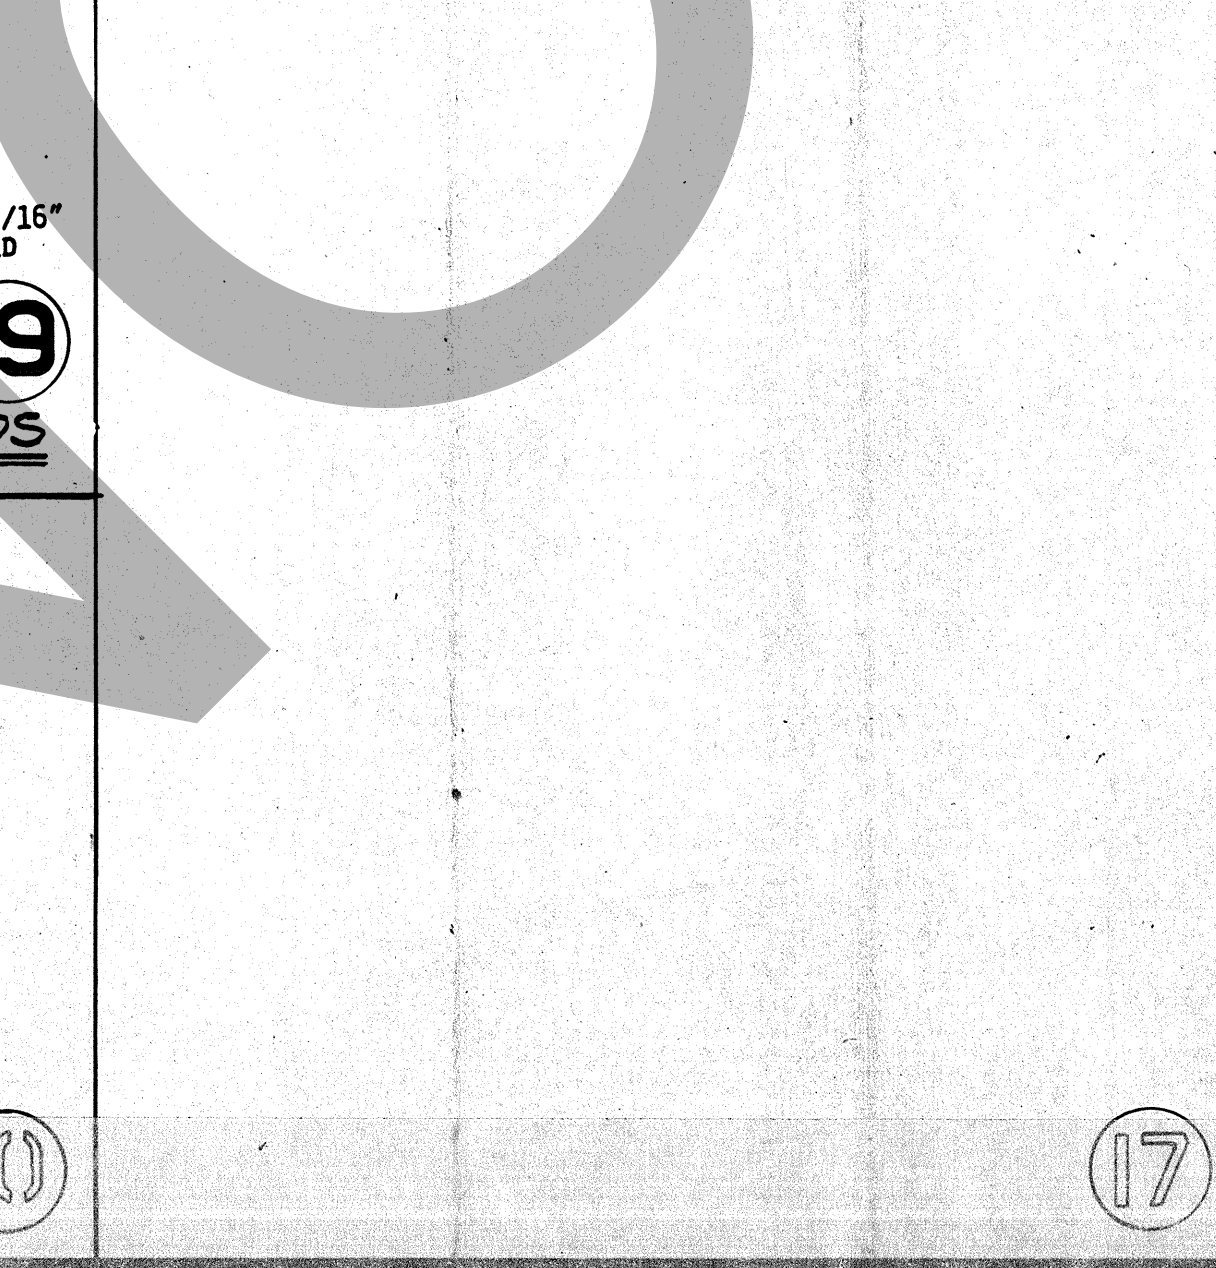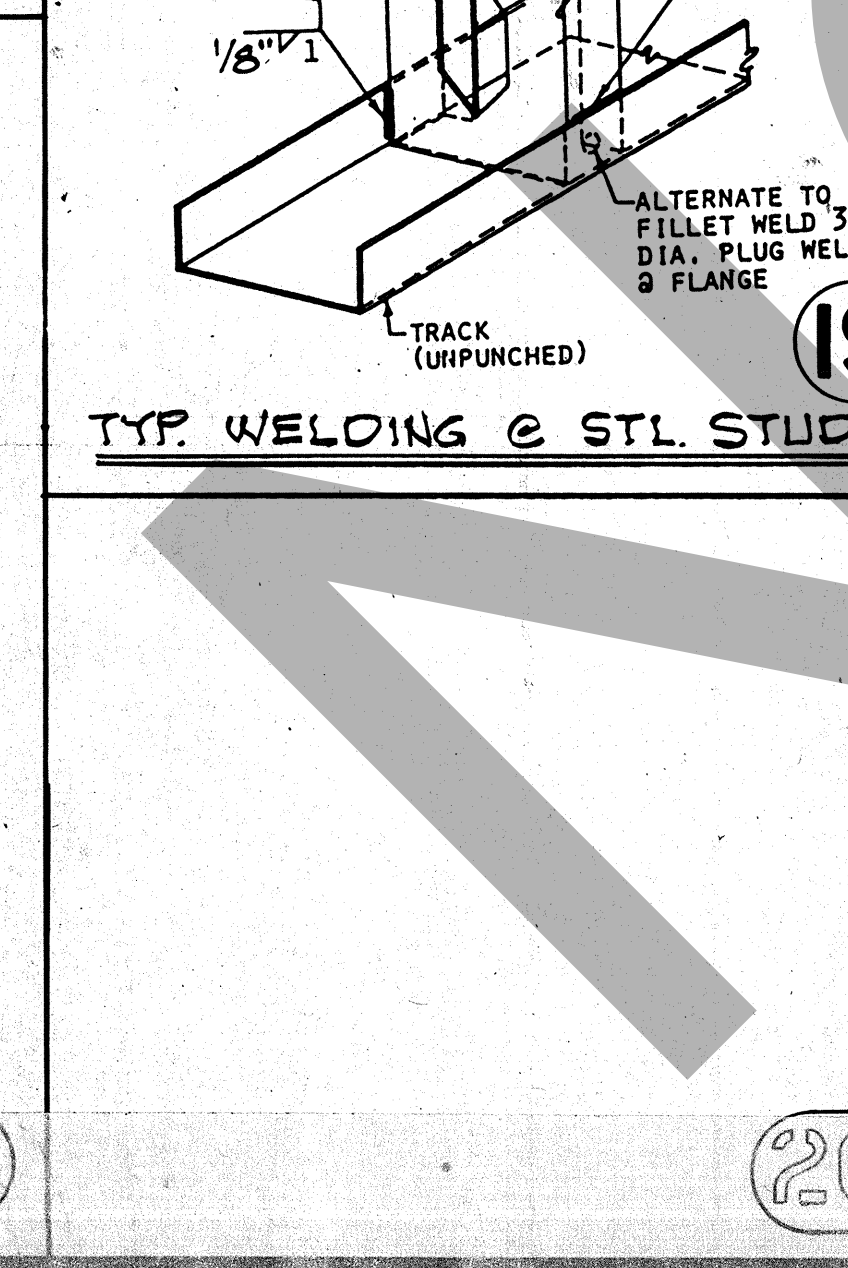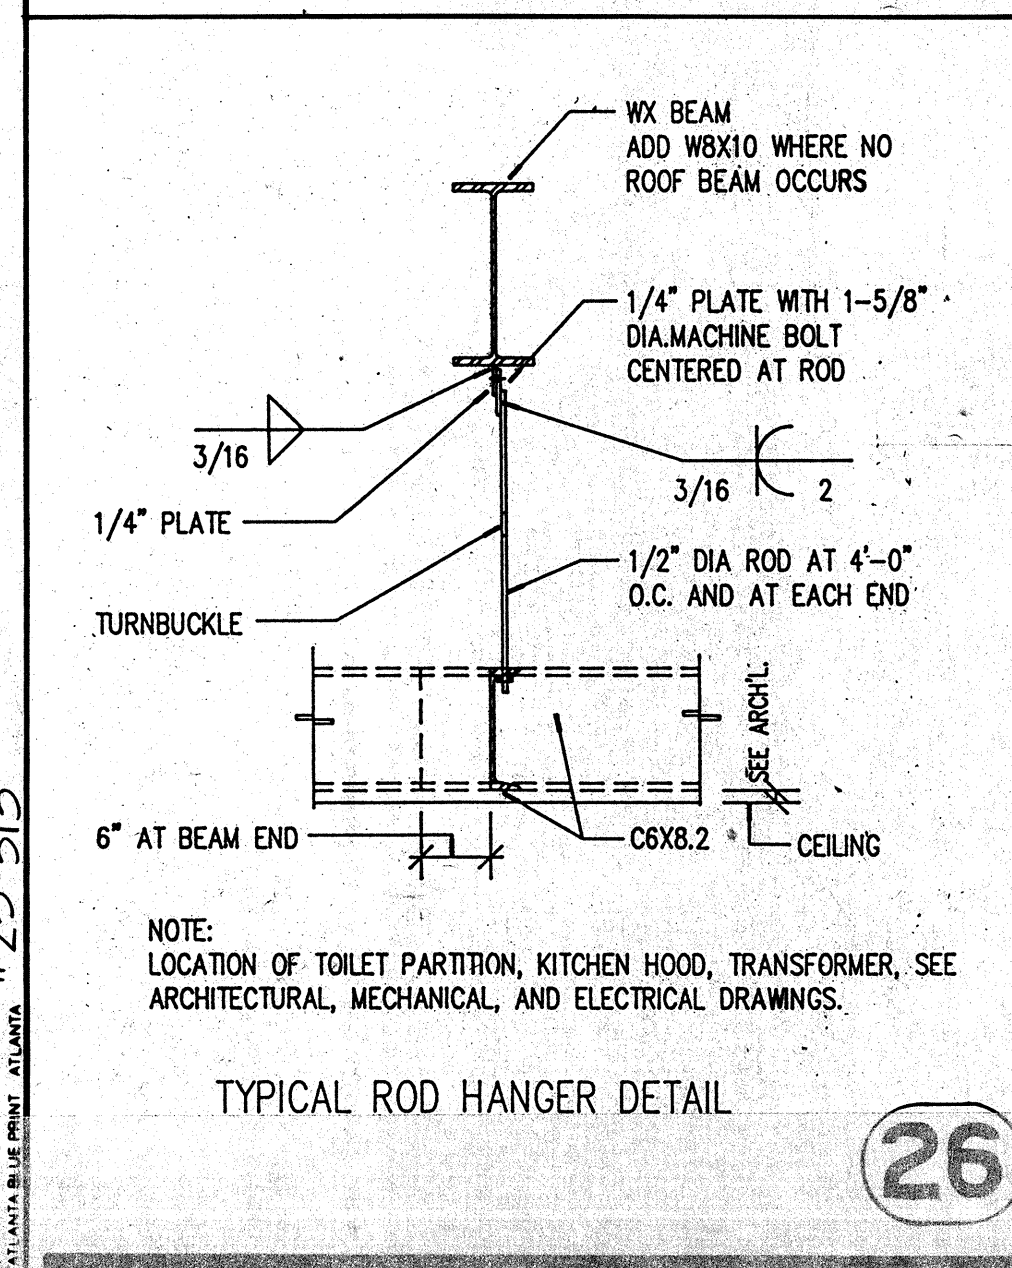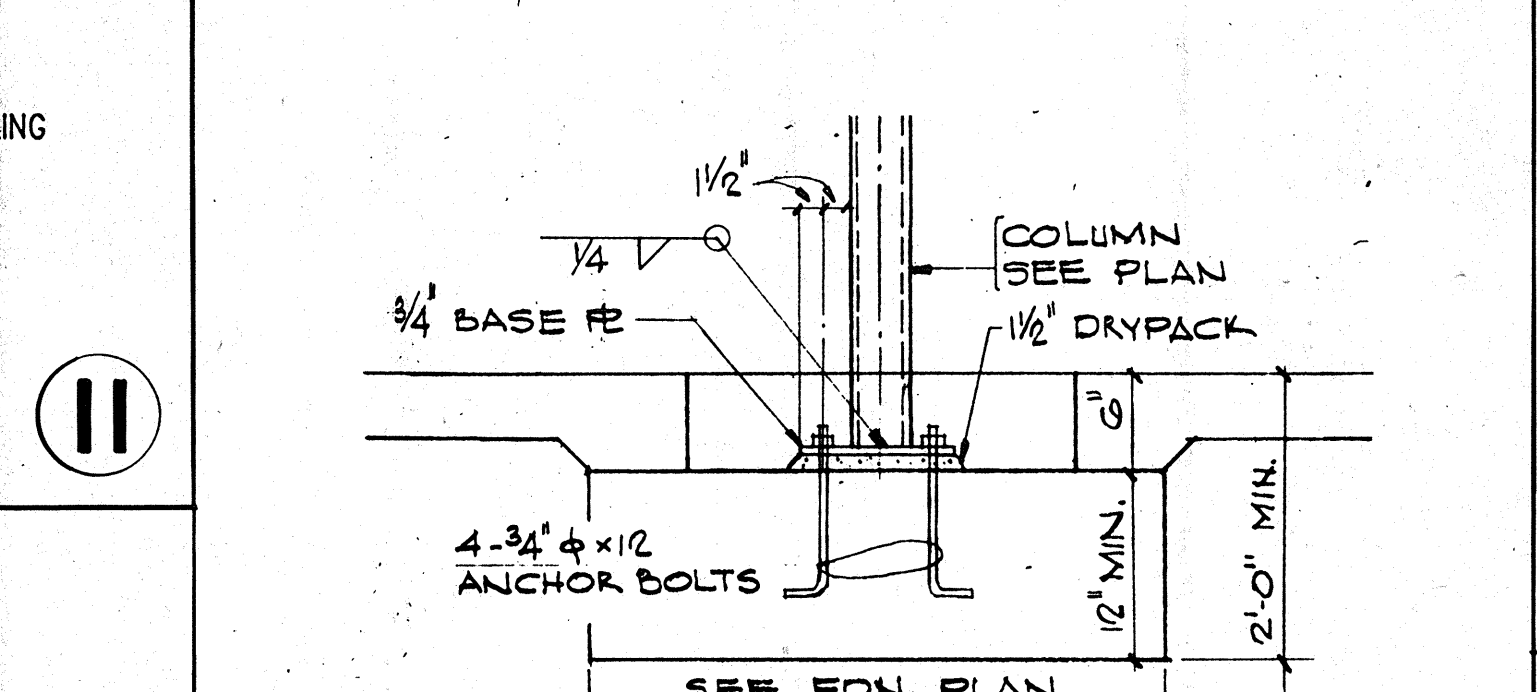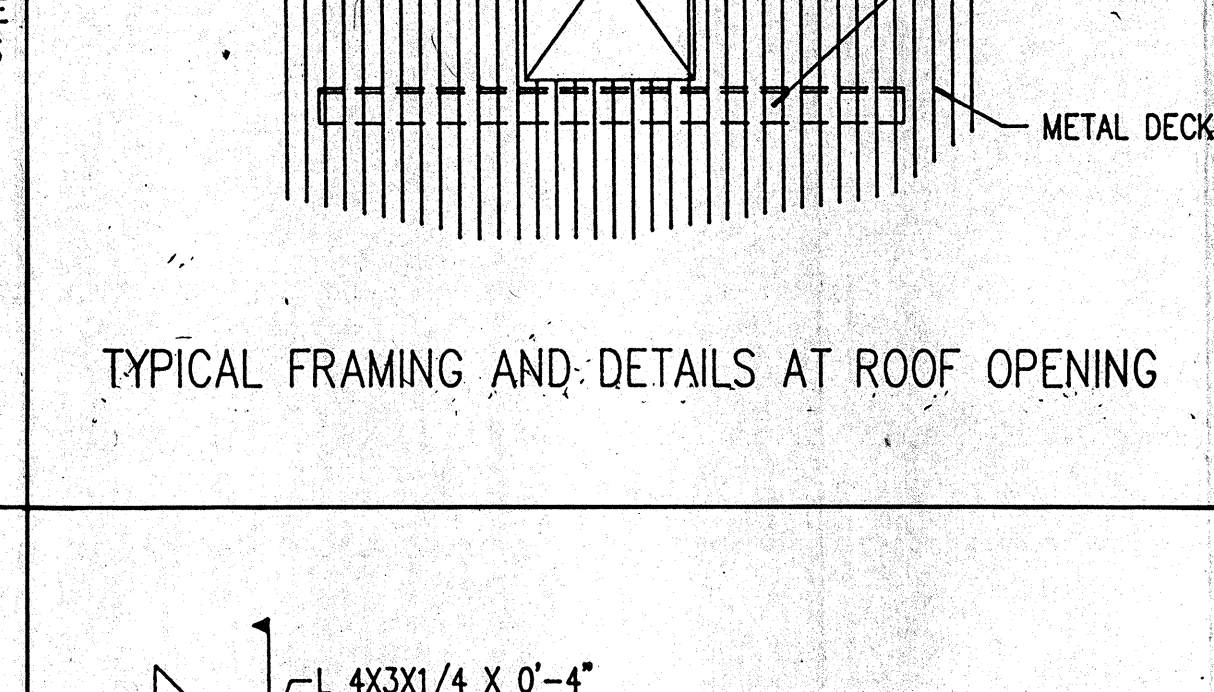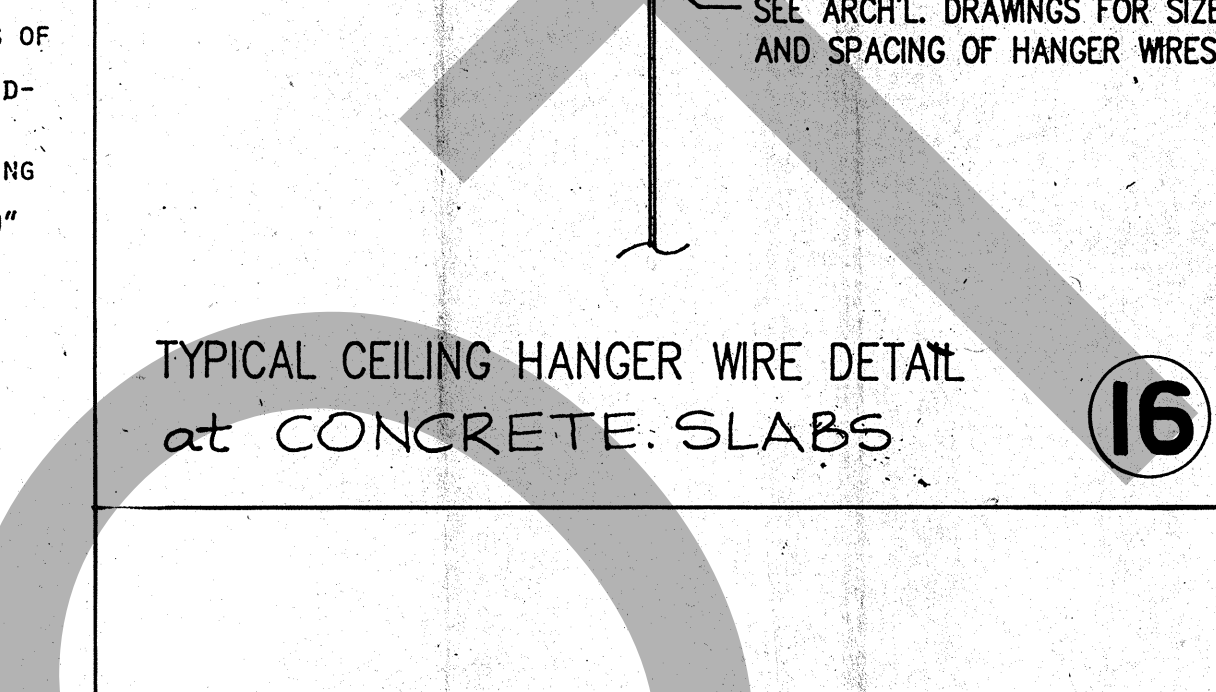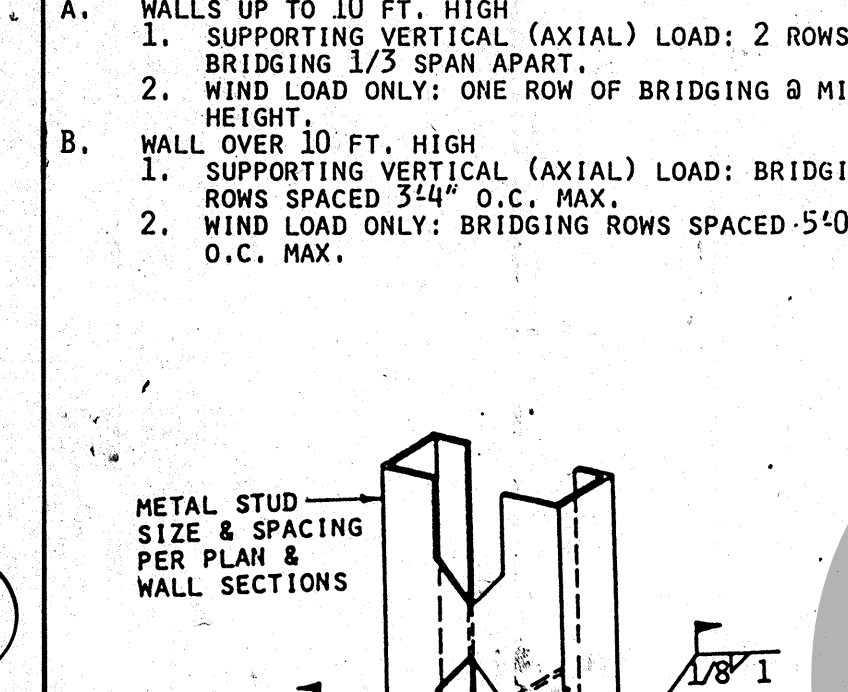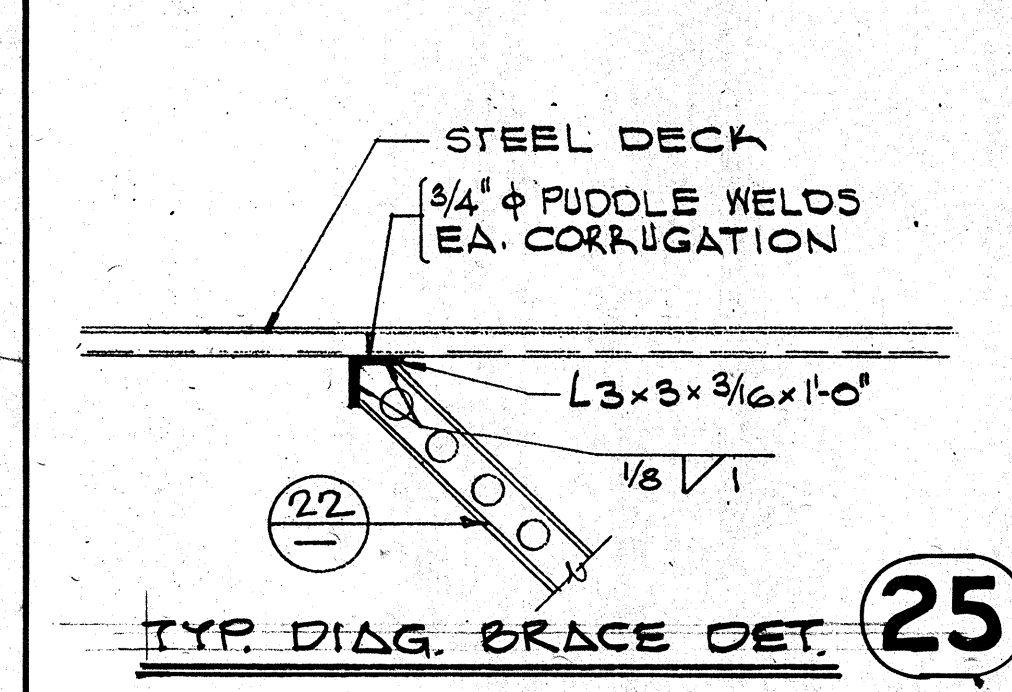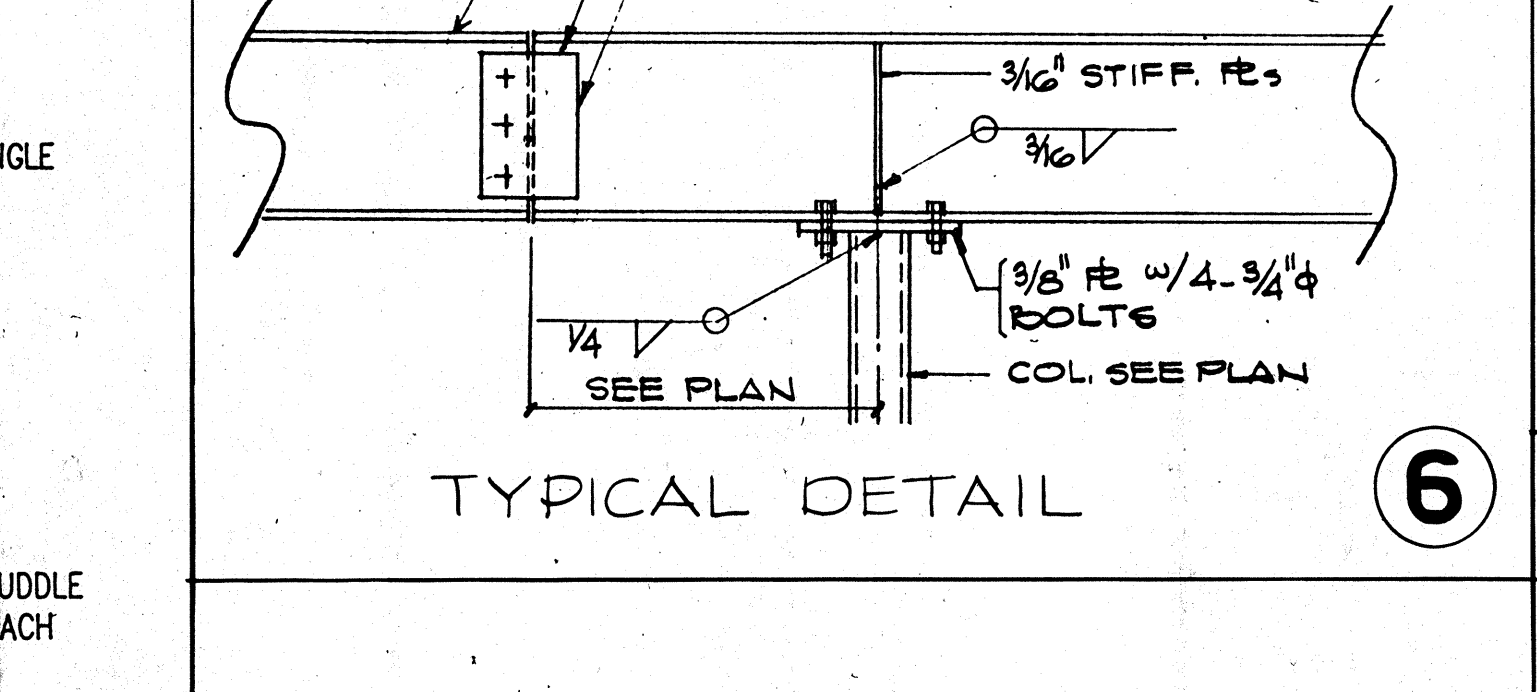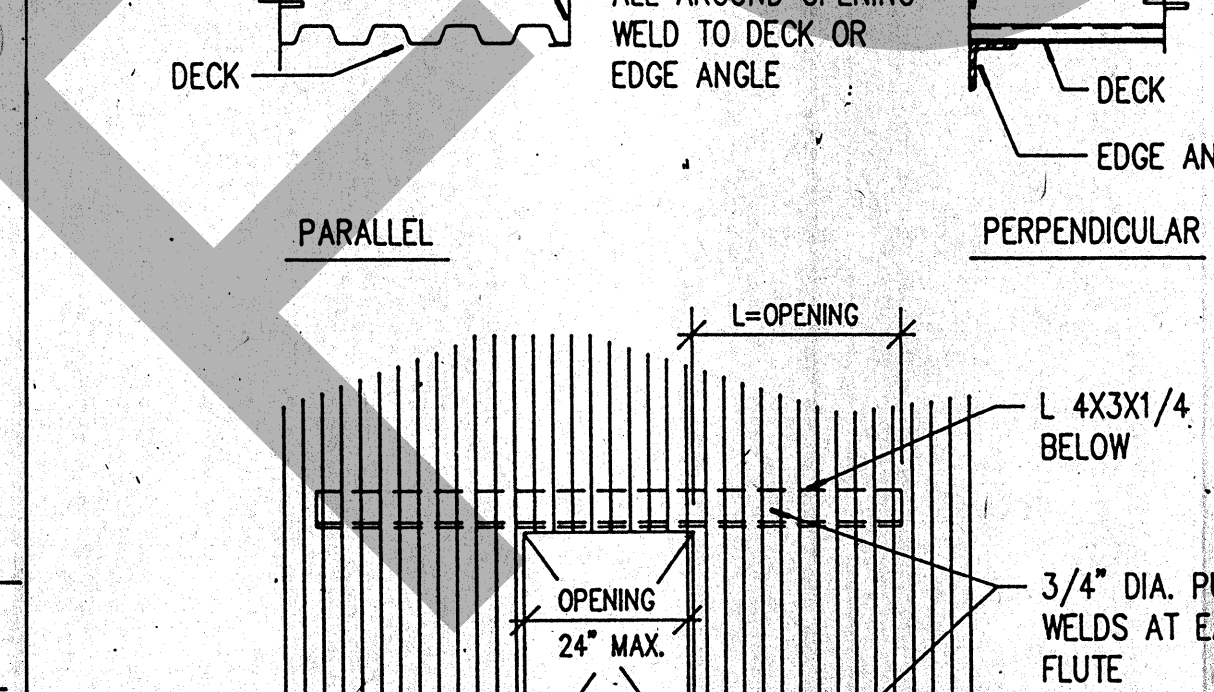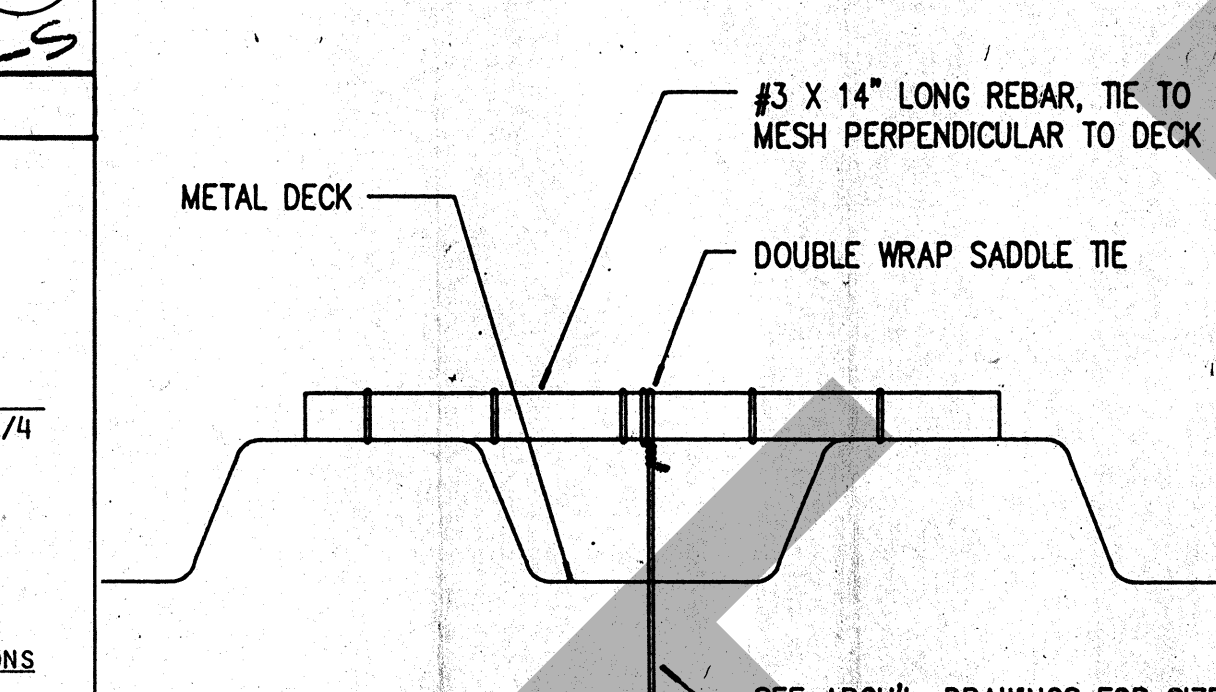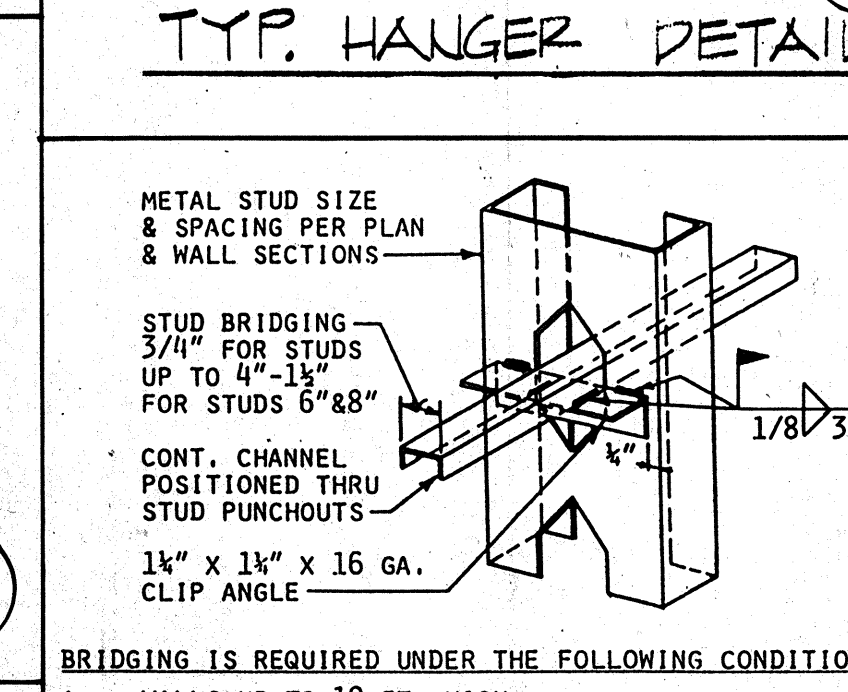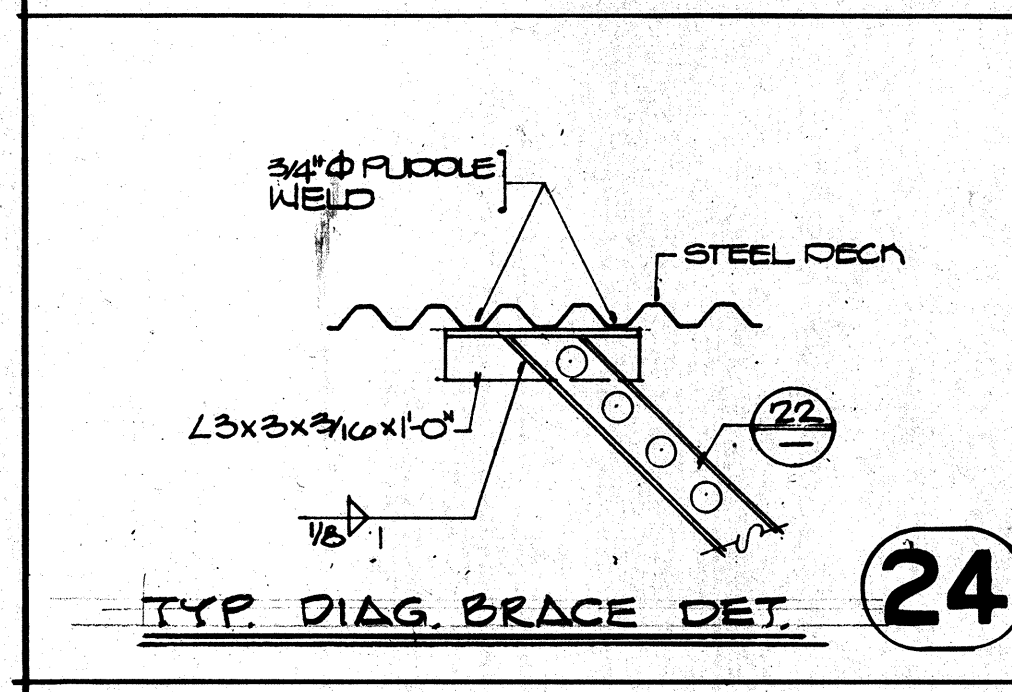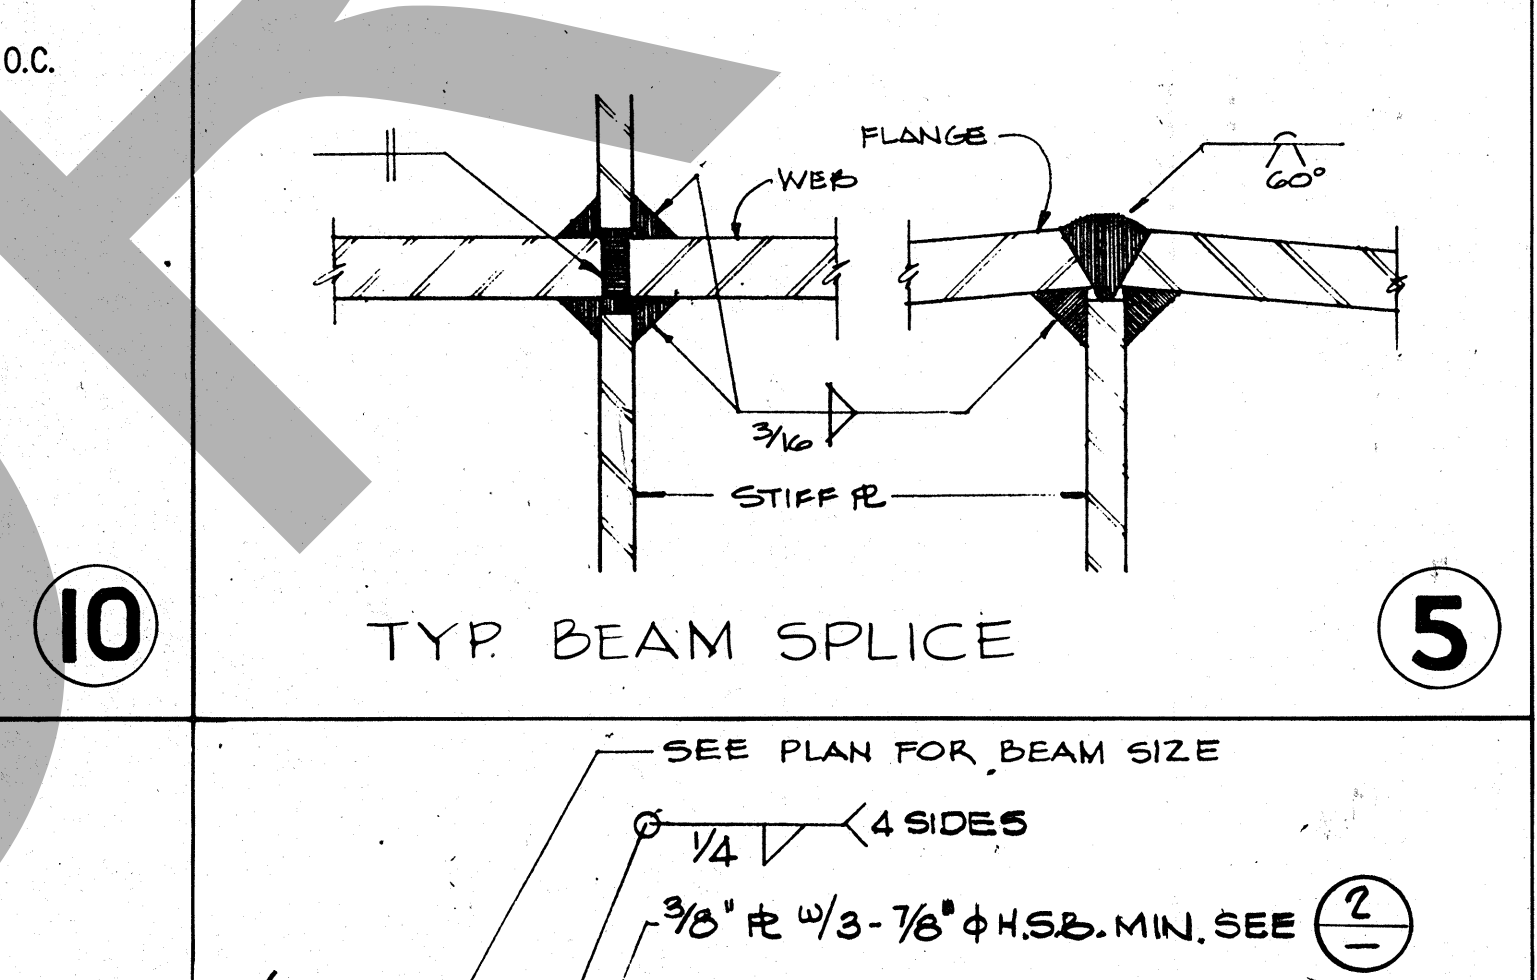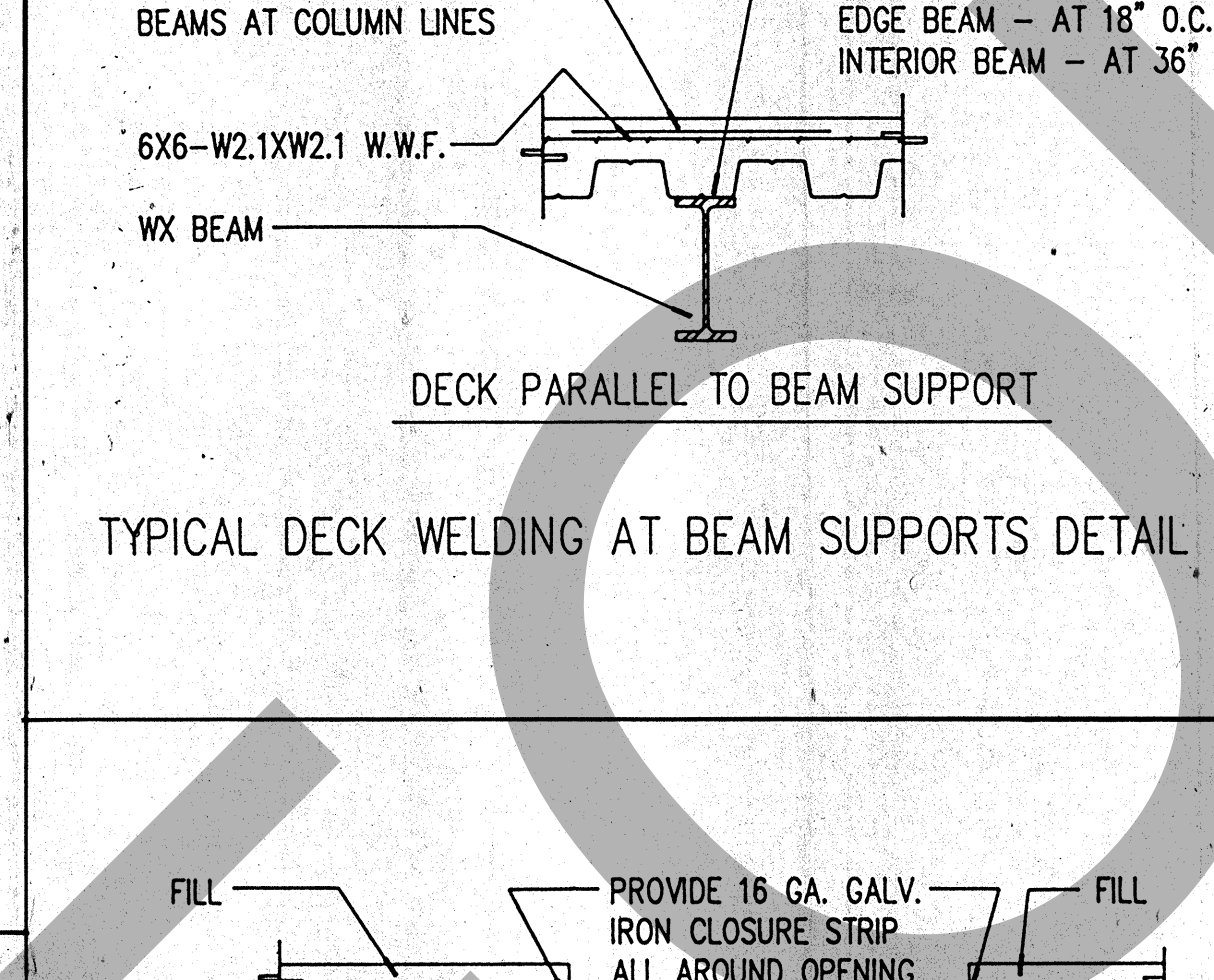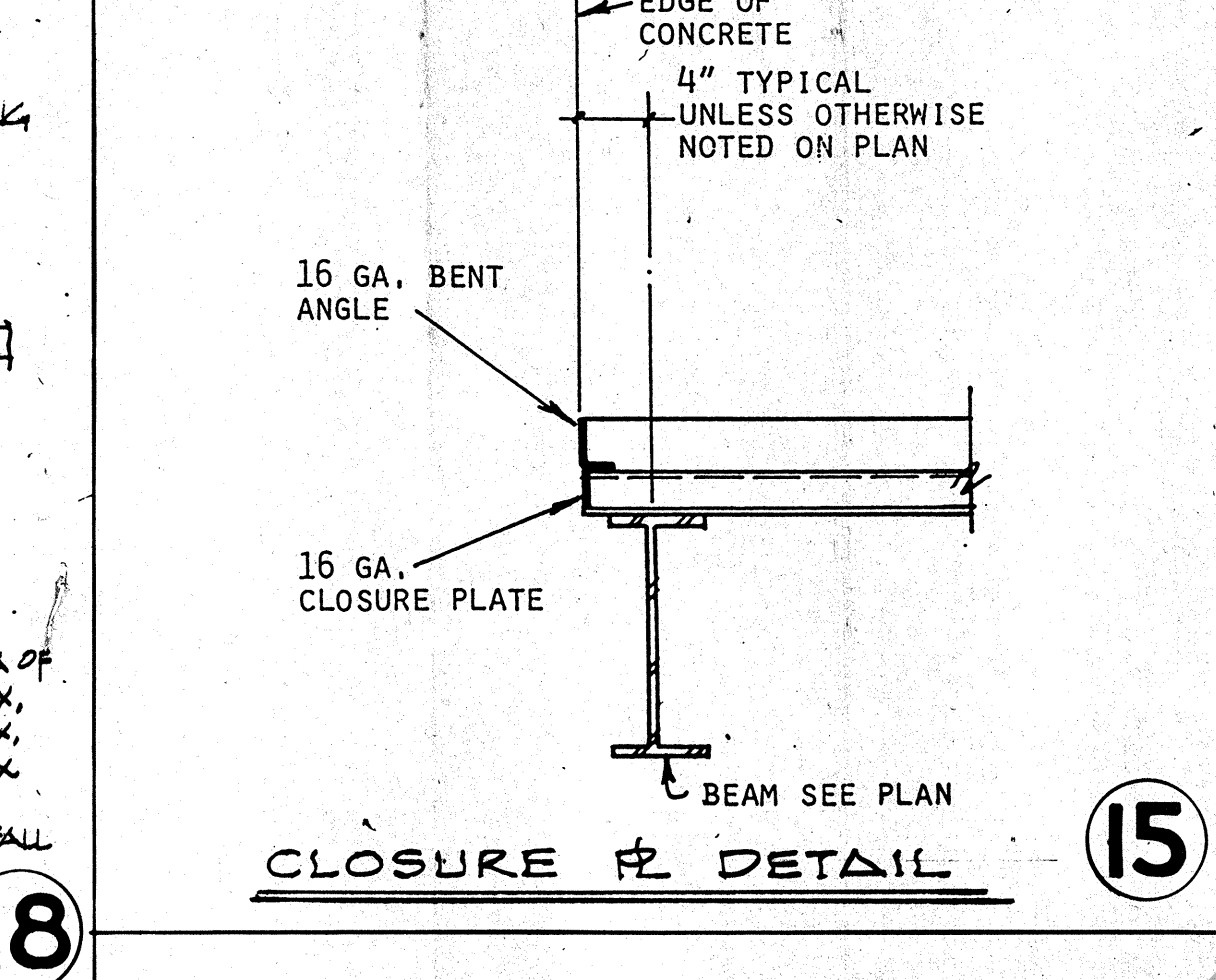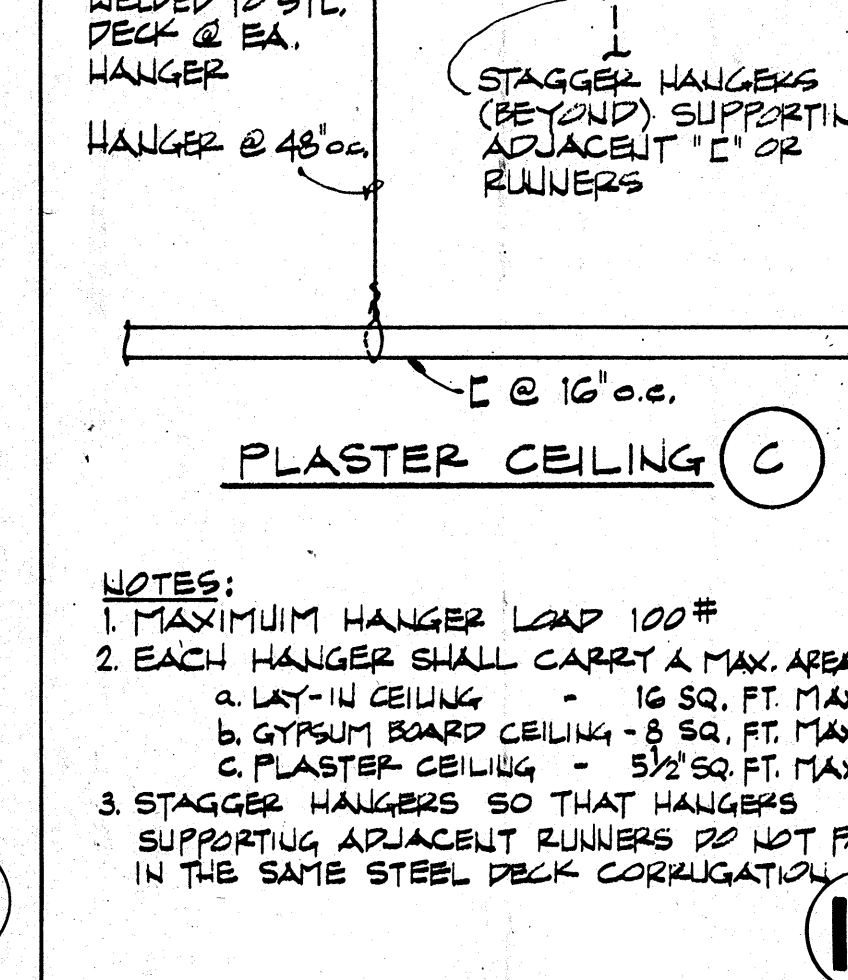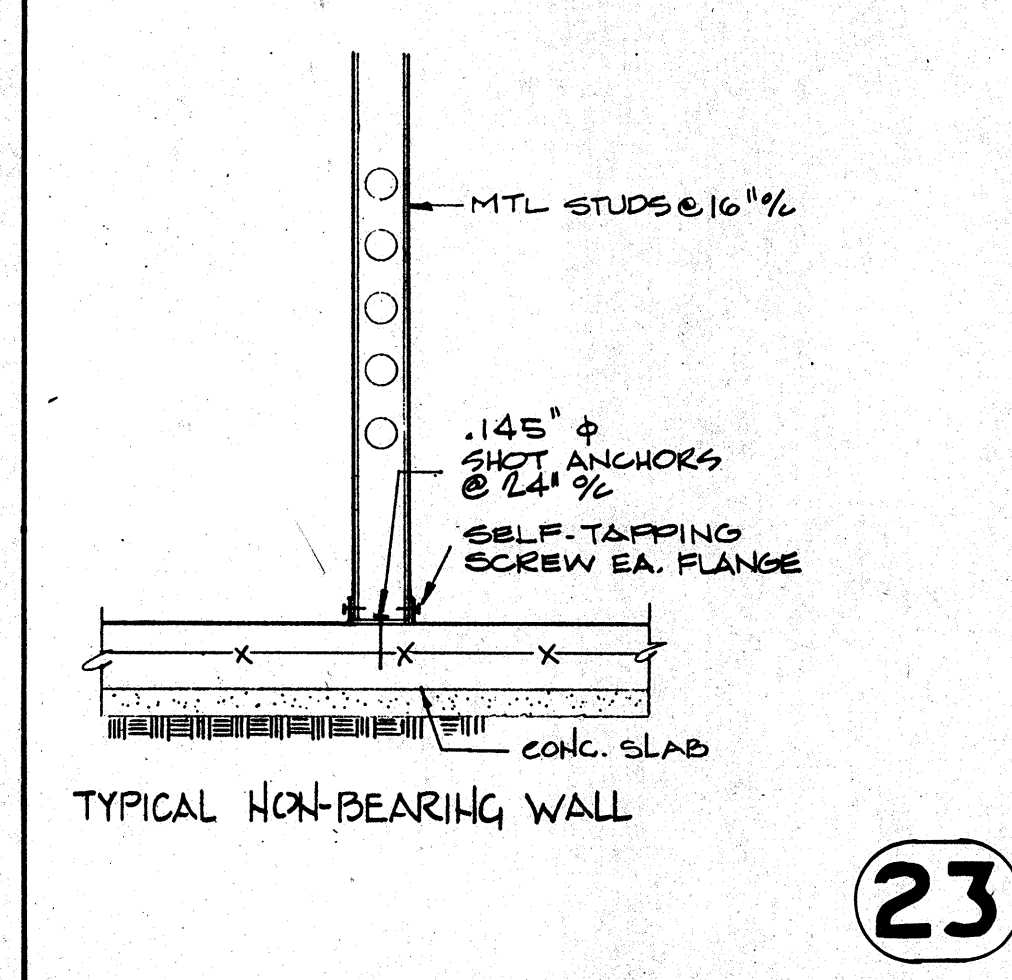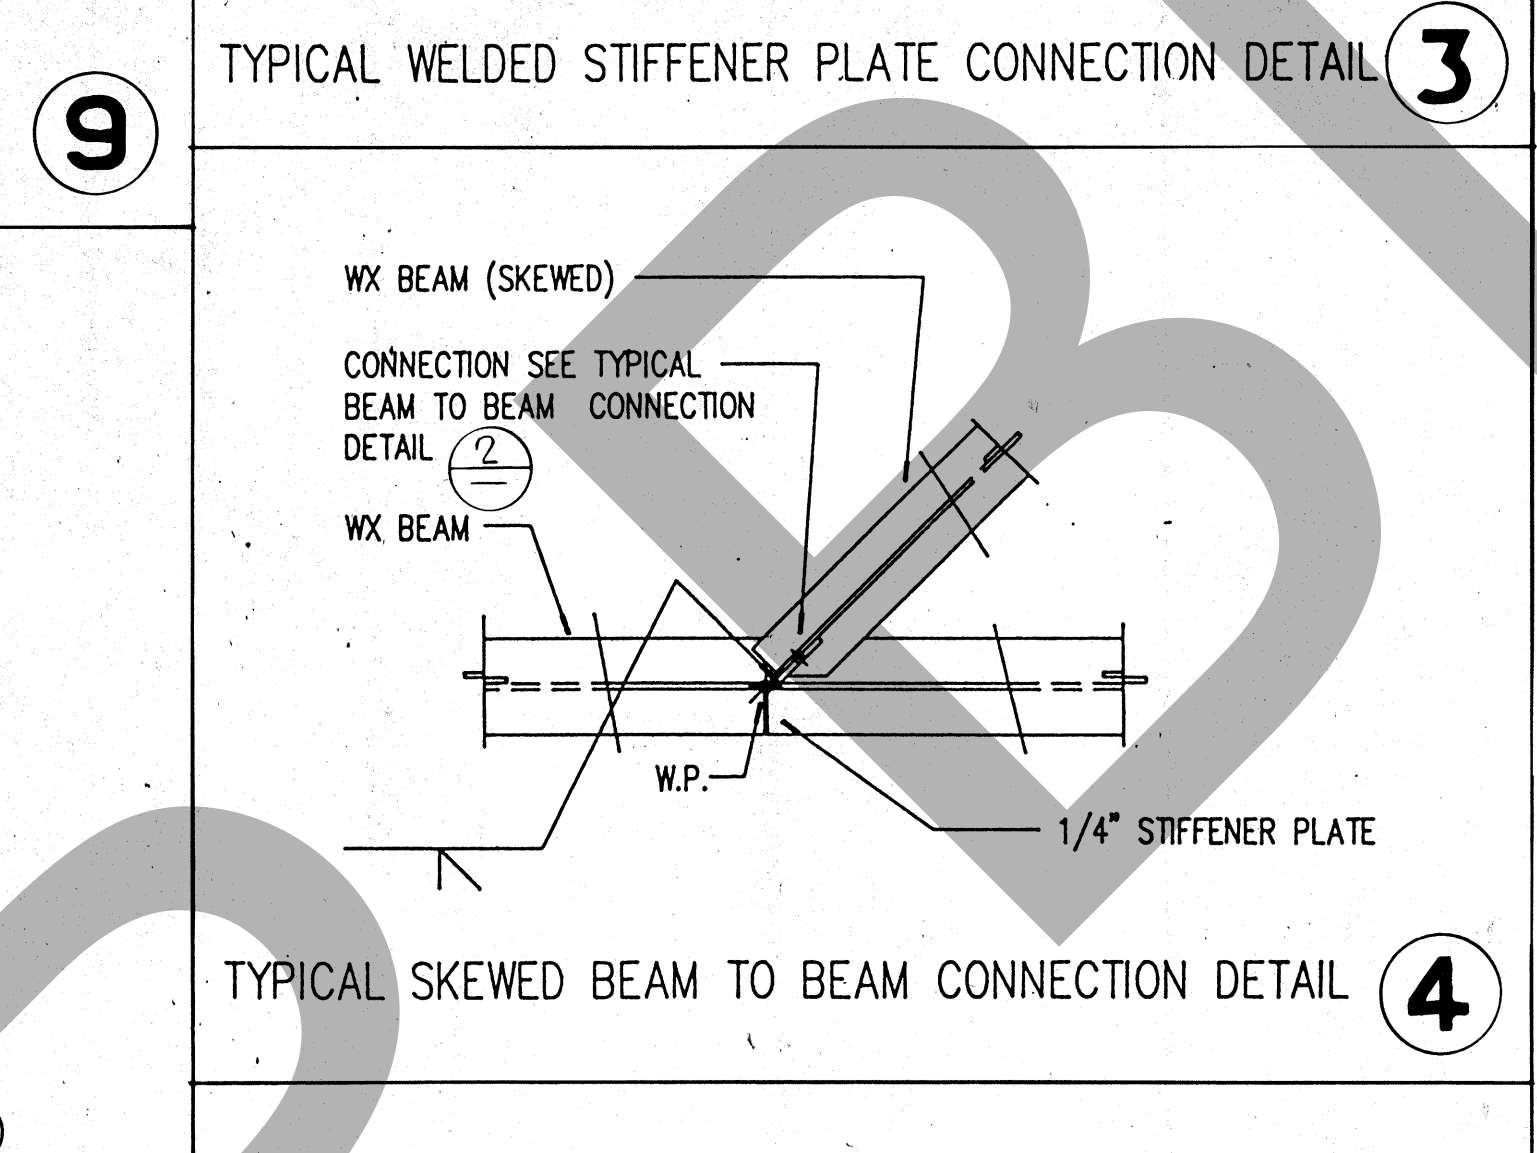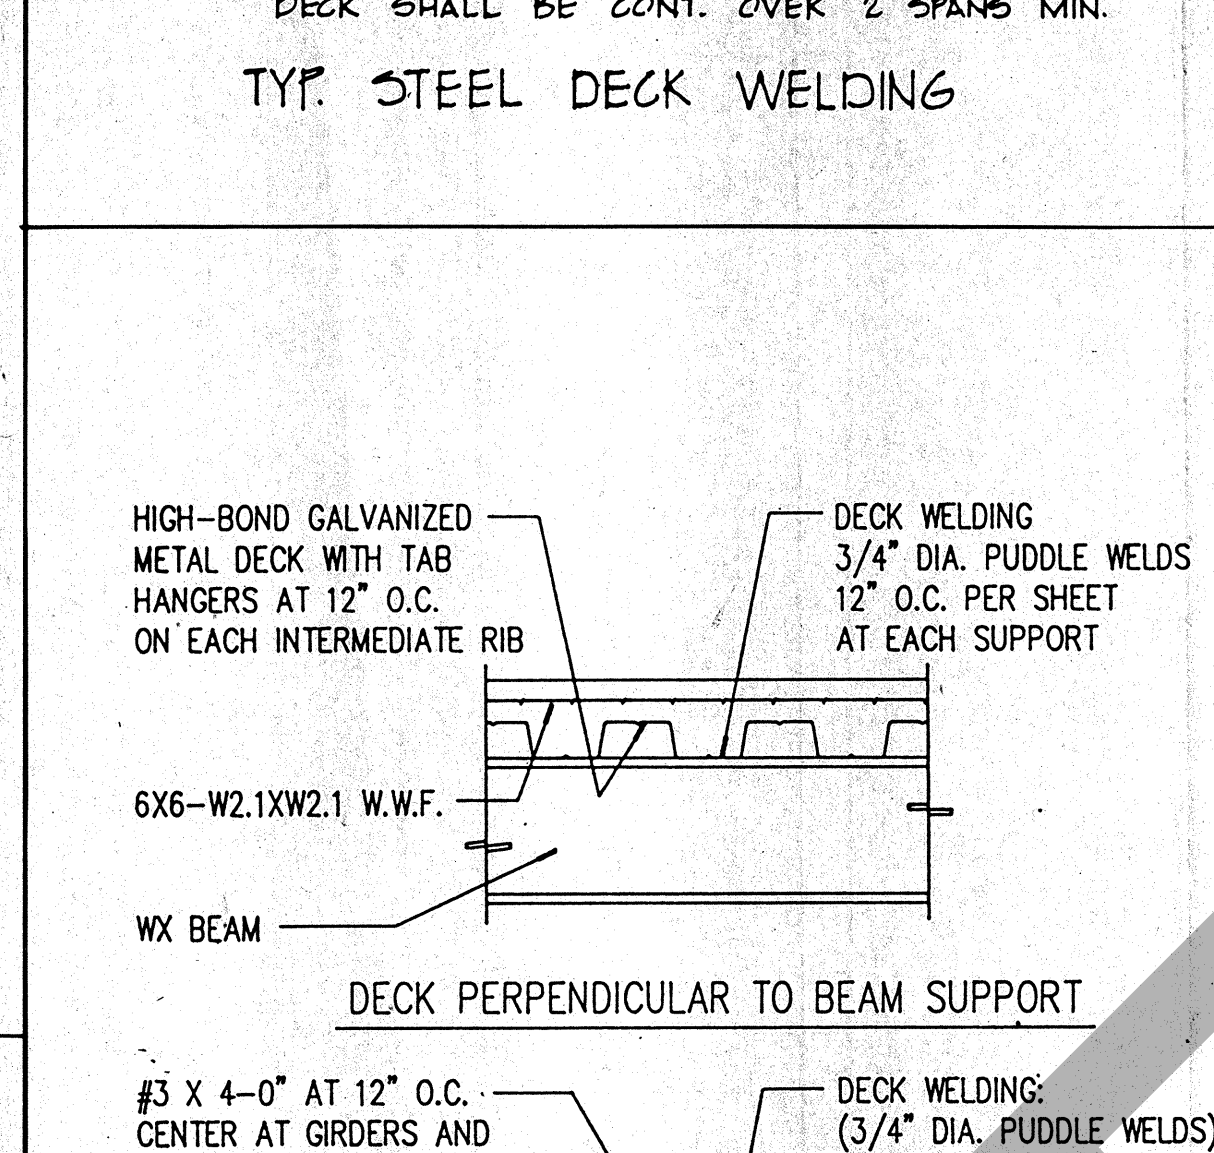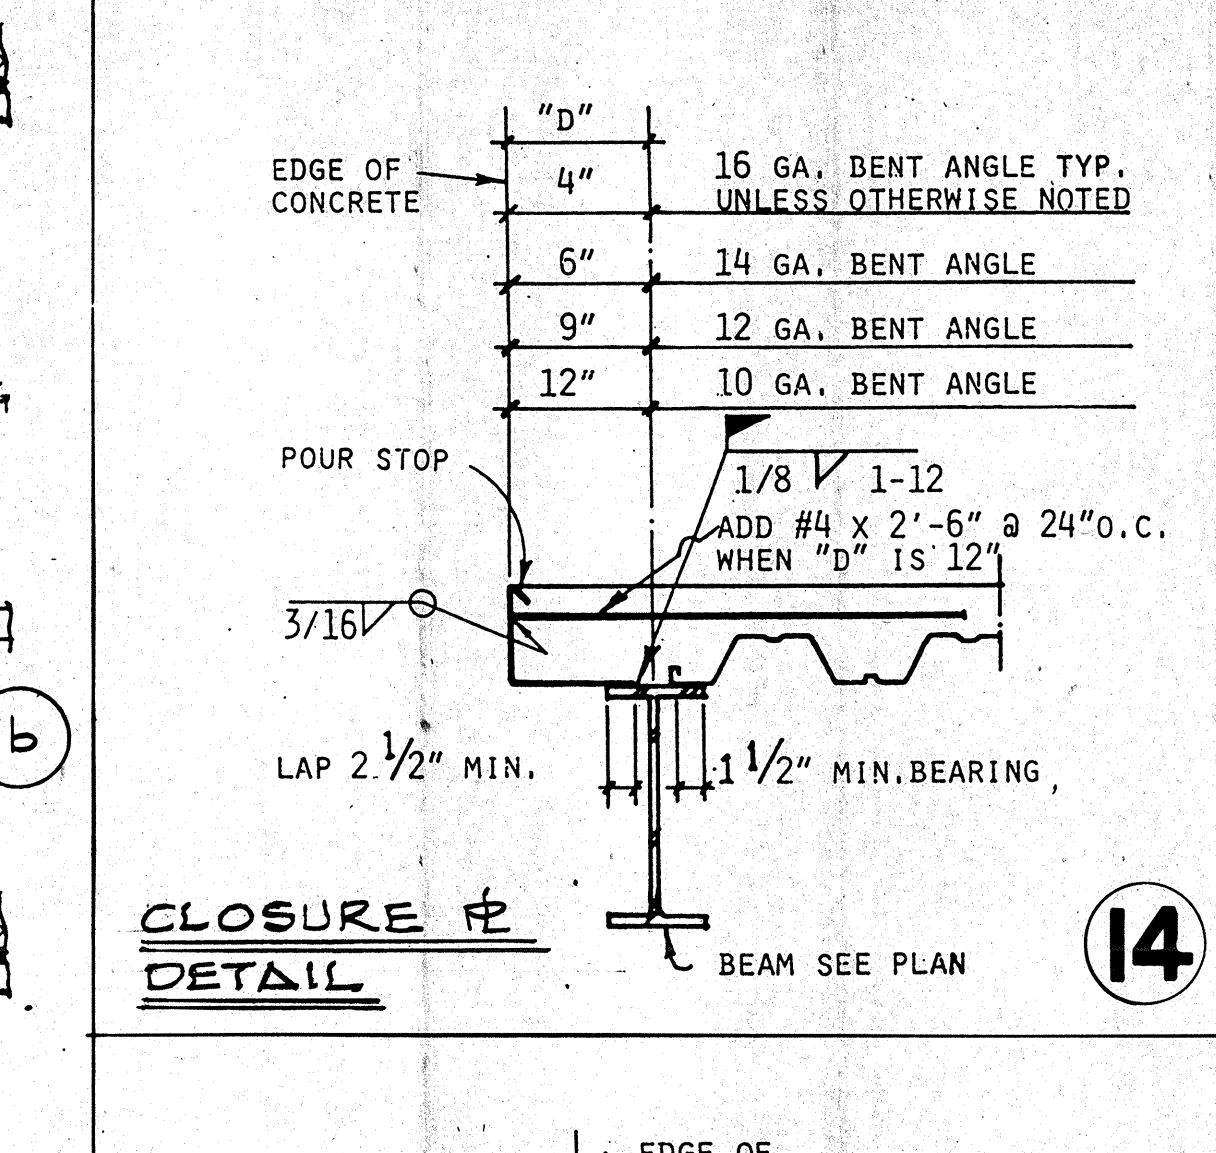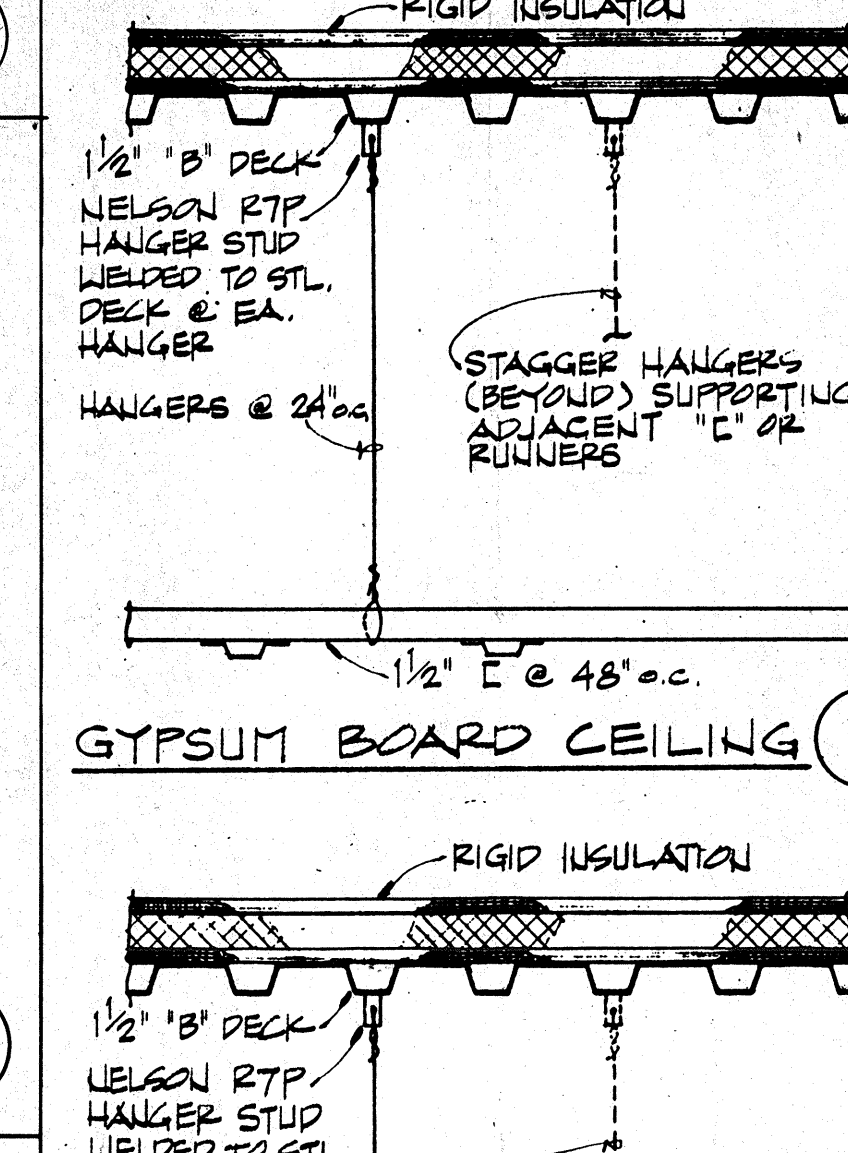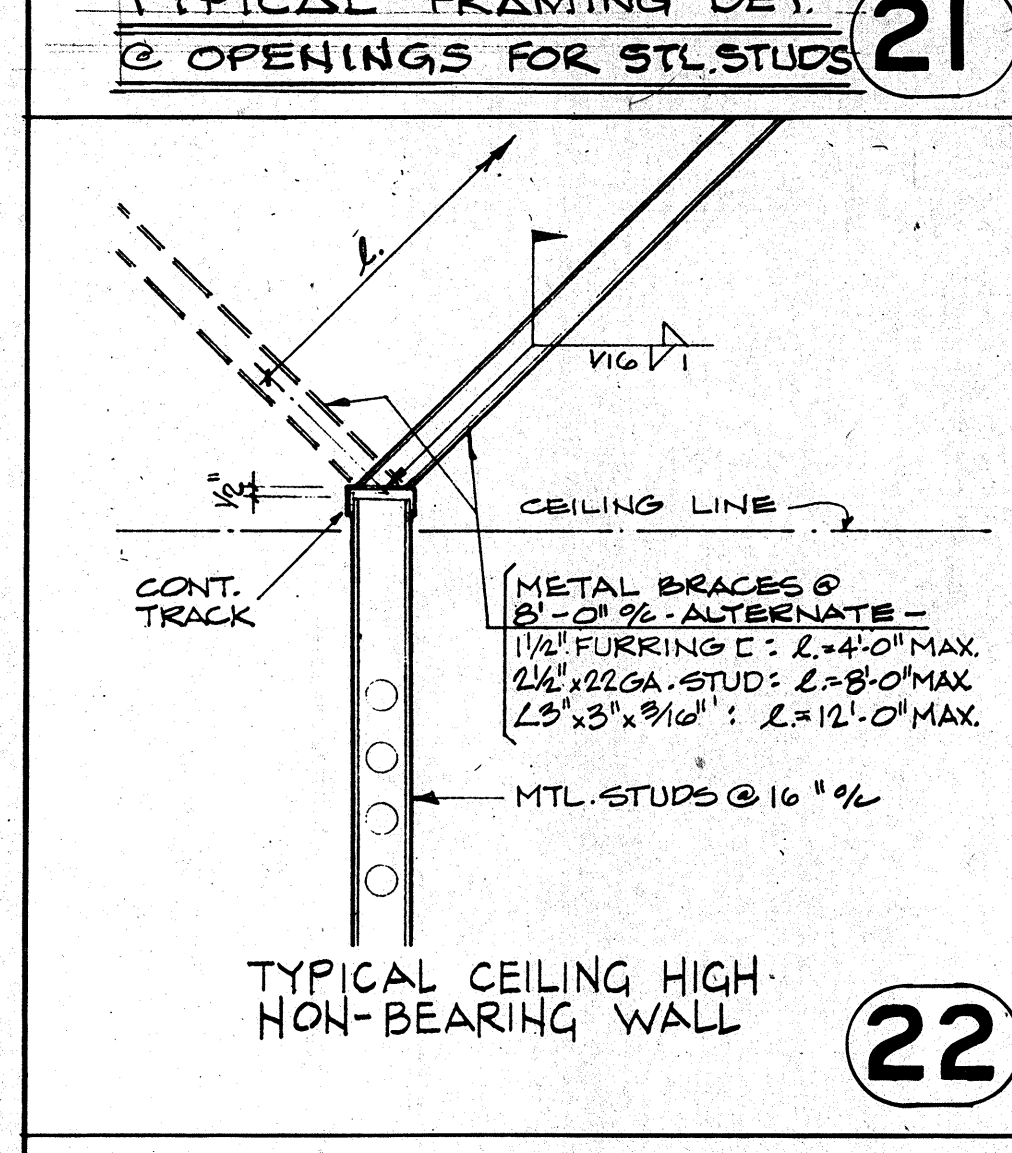[illegible]

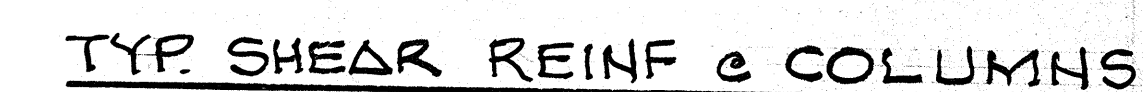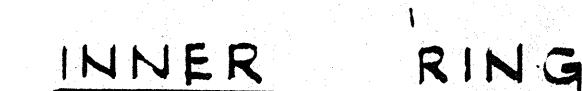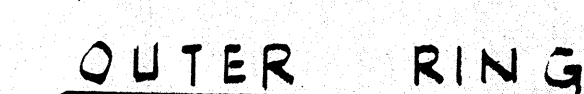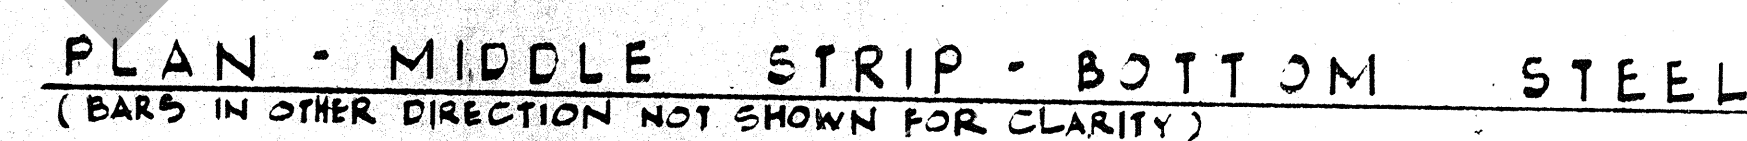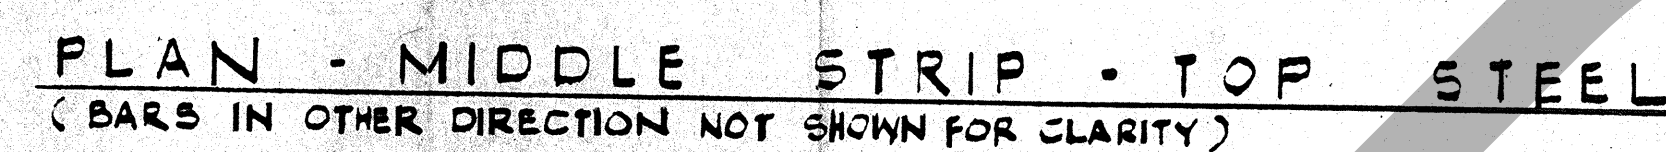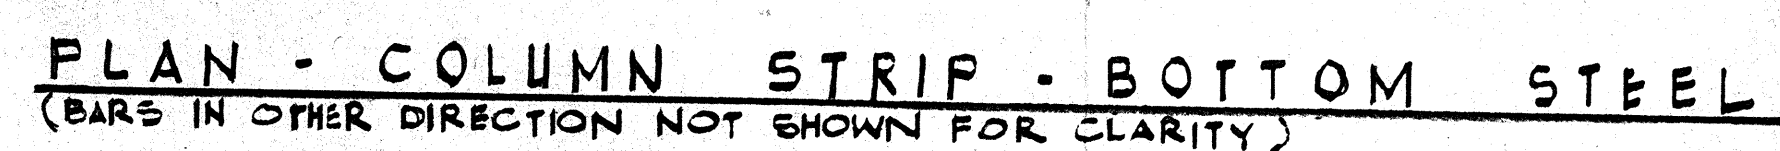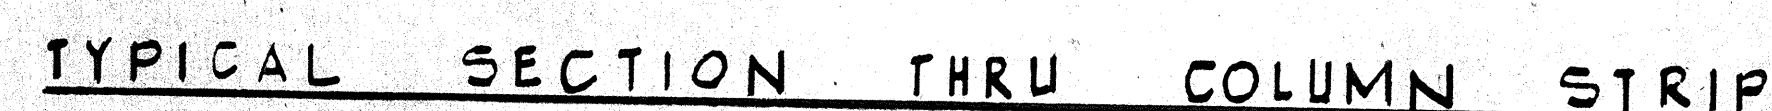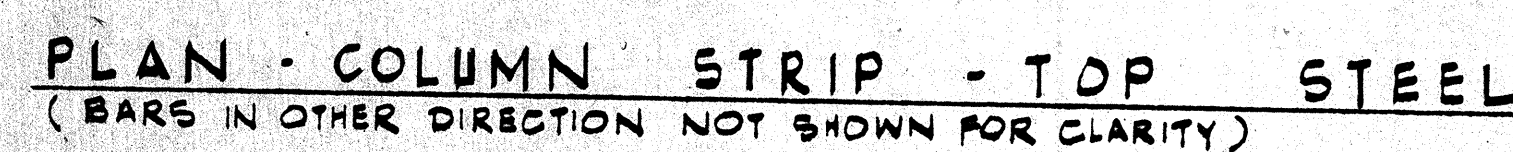

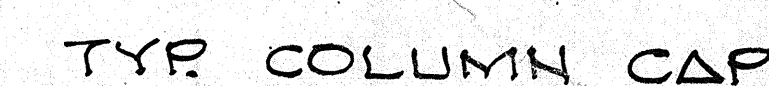1. WHERE SPLICE OCCURS PROVIDE CLASS 'C' LAP SPLICE AT MID-BAY FOR TOP BARS AND AT COLUMN SUPPORT FOR BOTTOM BARS.
2. AT END OF SLAB BOTTOM DEFLECTION SEE - GRID



DISREGARD ALL DIMENSIONS
ON STRUCTURAL DRAWINGS.
REFER TO ARCHITECTURAL
DRAWINGS FOR DIMENSIONING