



09/15/2022 11:44AM T:\Projects\000000006 - Fire Station No. 226\DESIGN\DWG\F226-3.dwg Design:PGF226-3.mxd Date:09/15/2022 Author:Jag

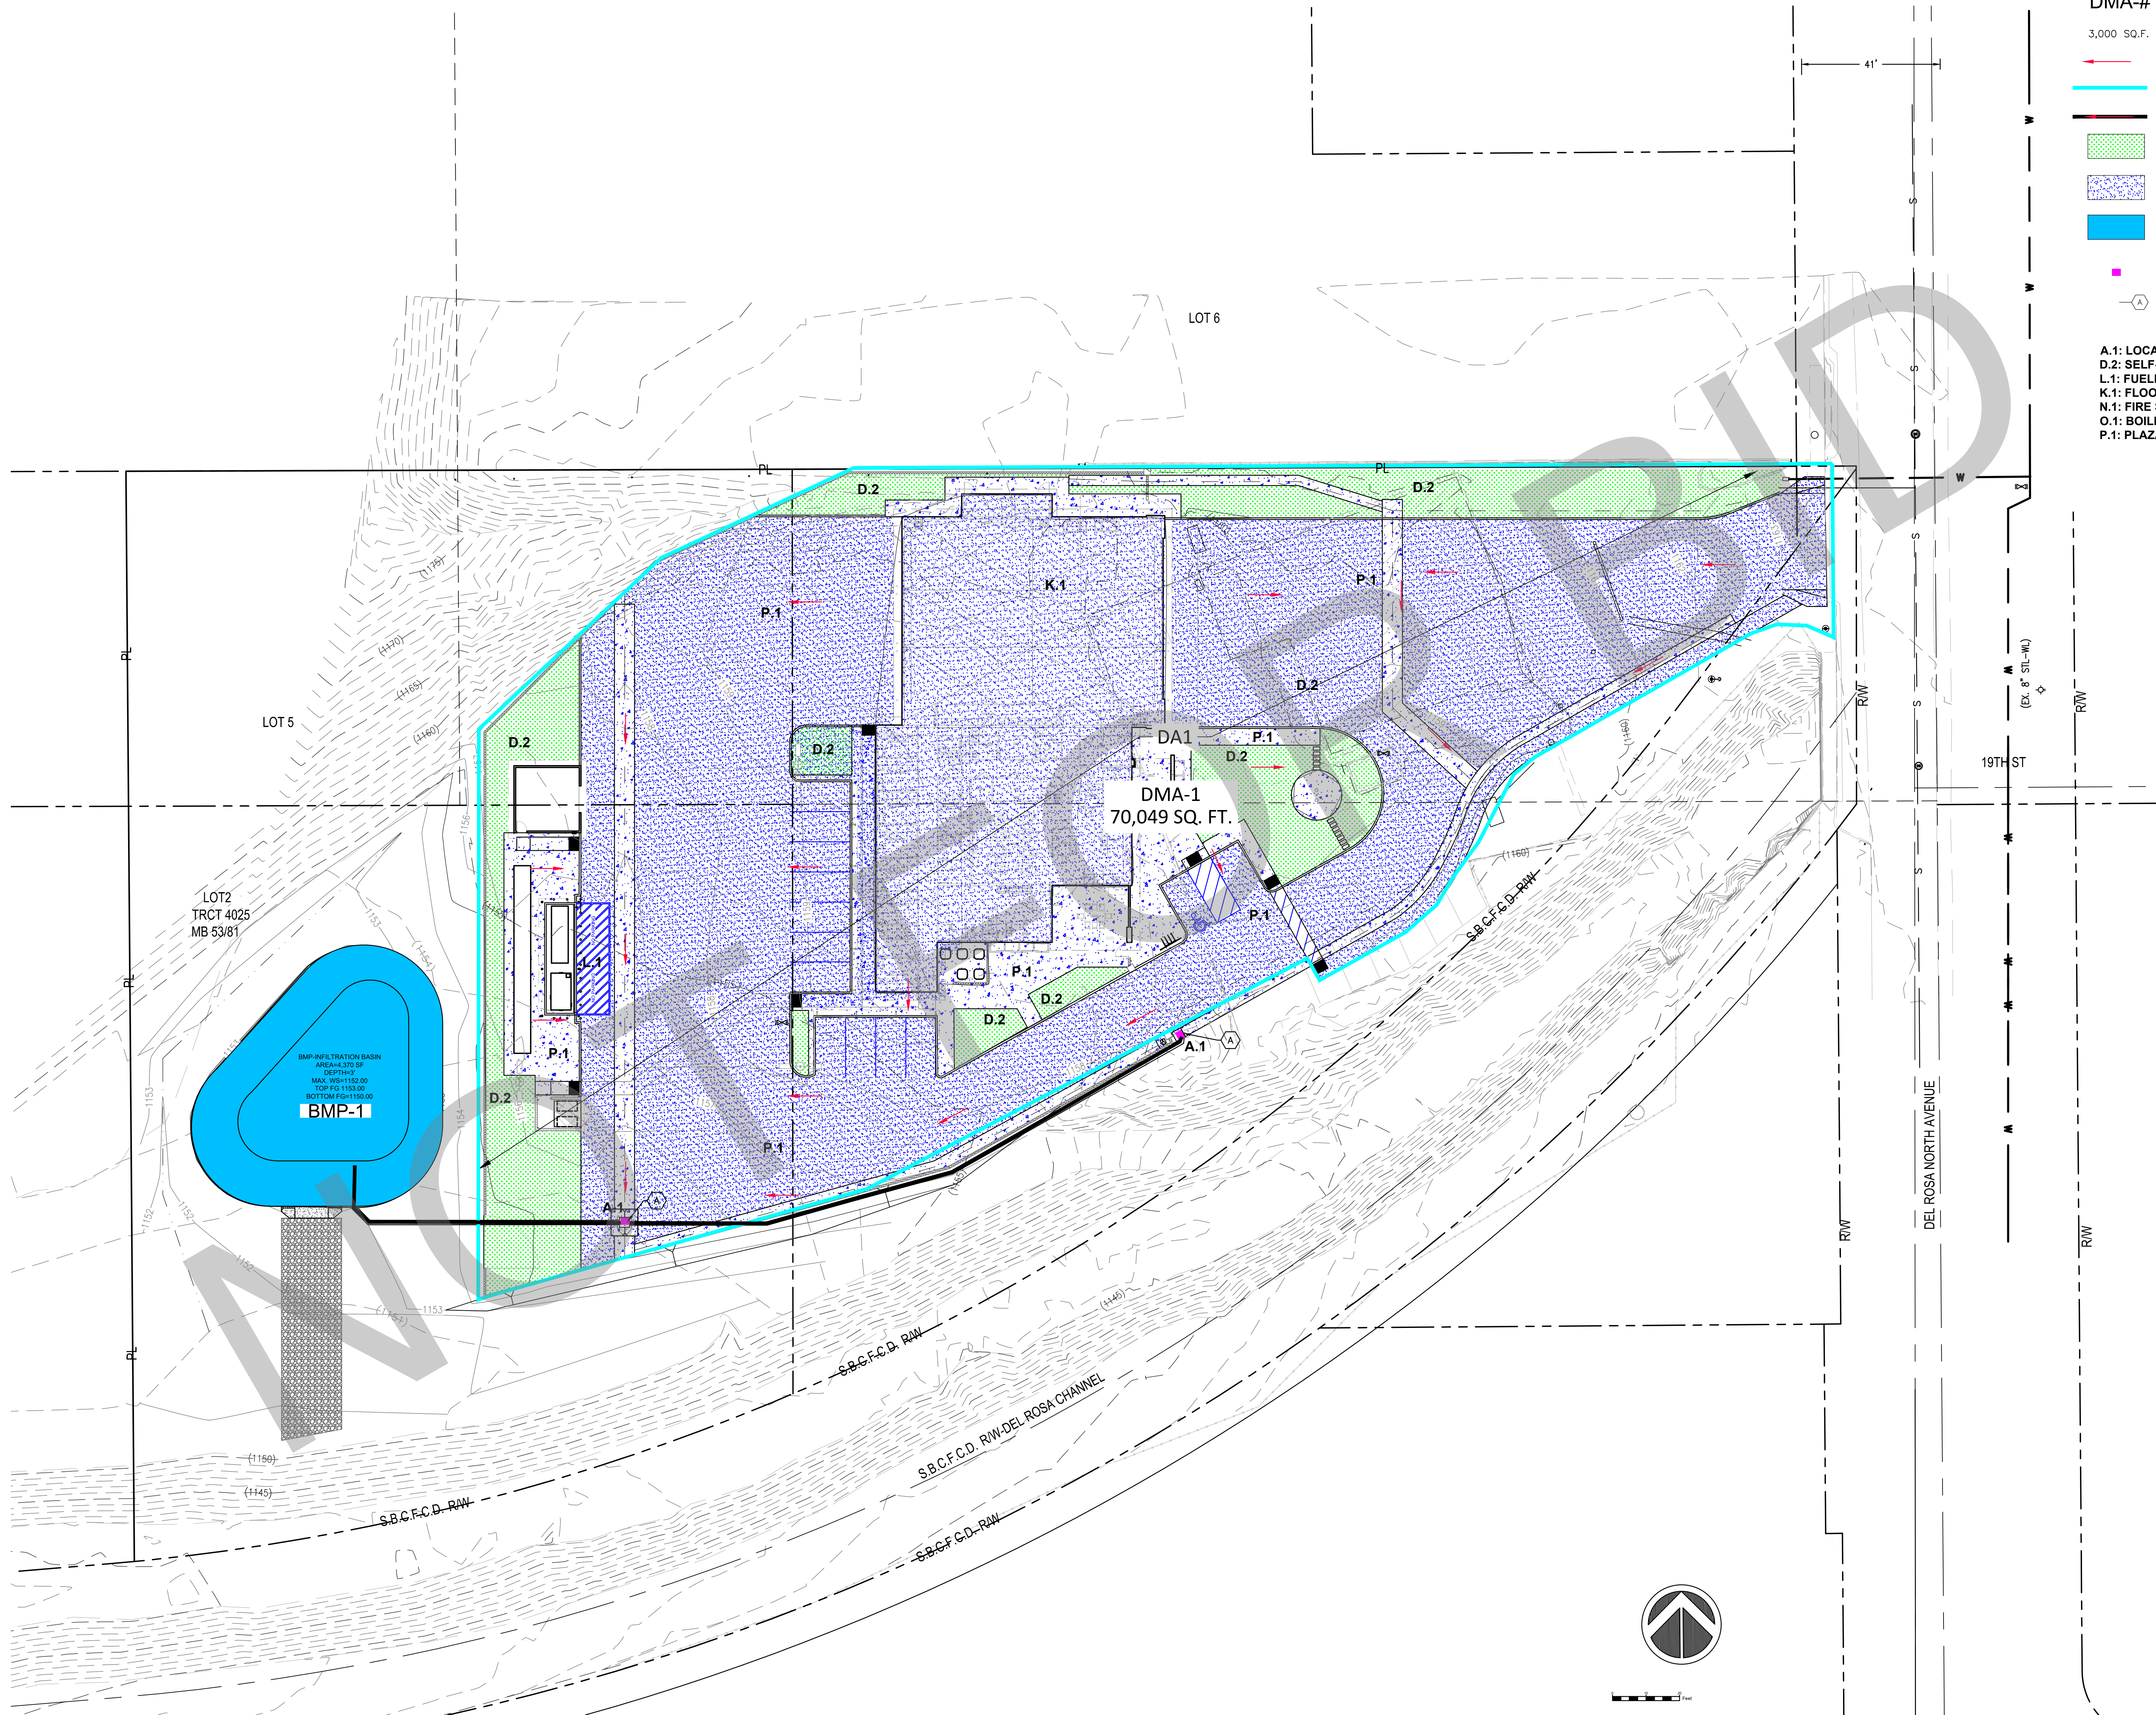

- LEGEND**
- DA# DRAINAGE AREA (DA)
DMA-# DRAINAGE MANAGEMENT AREA (DMA)
3,000 SQ.F. NET AREA IN SQ.F.
DIRECTION OF SURFACE FLOW
DRAINAGE AREA
PROPOSED STORM DRAIN
PERVIOUS AREA (LANDSCAPE)
IMPERVIOUS AREA
INFILTRATION BASIN (BMP)
PROPOSED CATCH BASIN
STENCIL AND PRETREATMENT FILTER
- A.1: LOCATION OF INLETS
D.2: SELF-RETAIN LANDSCAPE
L.1: FUELING AREA
K.1: FLOOR DRAINS
N.1: FIRE SPRINKLER TEST
O.1: BOILERS, CONDENSATE DRAINS LINES
P.1: PLAZAS, SIDEWALKS AND PARKING LOTS

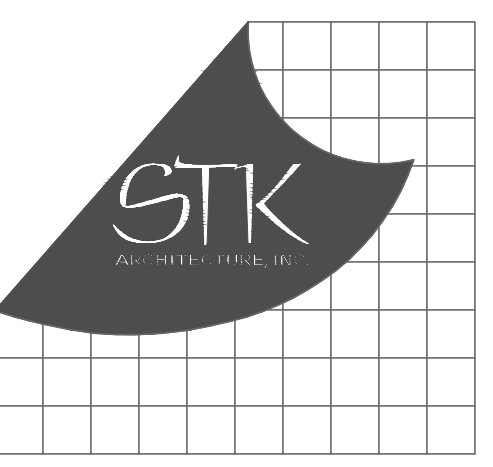

42095 ZEVO DR. TEMECULA, CALIFORNIA 92590-3780
Phone: 951.296.9110 Fax: 951.296.8079 Email: stk@stkinc.com

CONSULTANT:



1861 W. Redlands Blvd, Bldg 7B
Redlands, Ca. 92373
P: (909) 890-1255
F: (909) 890-0995

PROJECT ADMINISTERED BY:
SAN BERNARDINO COUNTY
PROJECT & FACILITIES
MANAGEMENT DEPARTMENT

385 N. ARROWHEAD AVE.
SAN BERNARDINO, CA 92415

PROJECT NAME:
SAN BERNARDINO
COUNTY FIRE
DEPARTMENT:
FIRE STATION 226


PROJECT # 10.10.1032
CIP #21-037
CAFM # SAB198
APN # 0273-011-22

1920 DEL ROSA AVE N.
SAN BERNARDINO,
CA 92404

ISSUE INFORMATION:	
DATE:	INFORMATION:
04-11-2022	20% CD SET
04-28-2022	50% CD SET
06-15-2022	95% CD SET
09-16-2022	95% CD- 3rd BAY

SHEET INFORMATION:	
STK PROJECT NO.:	374-154-21
SCALE:	AS NOTED
DATE:	JANUARY 2021
PLOT DATE:	
DRAWING NAME:	

SEAL:

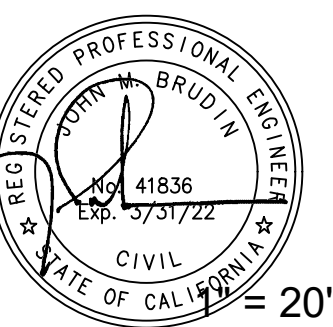

SHEET TITLE:

WQMP PLAN

SHEET NO.:

C5.1