


LEGEND

- RCY RECYCLED
- DC DECANT
- WAS WASTE ACTIVATED SLUDGE
- PS PUMP STATION
- PW PLANT WATER
- D DRAIN
- WW WASTEWATER
- W POTABLE WATER

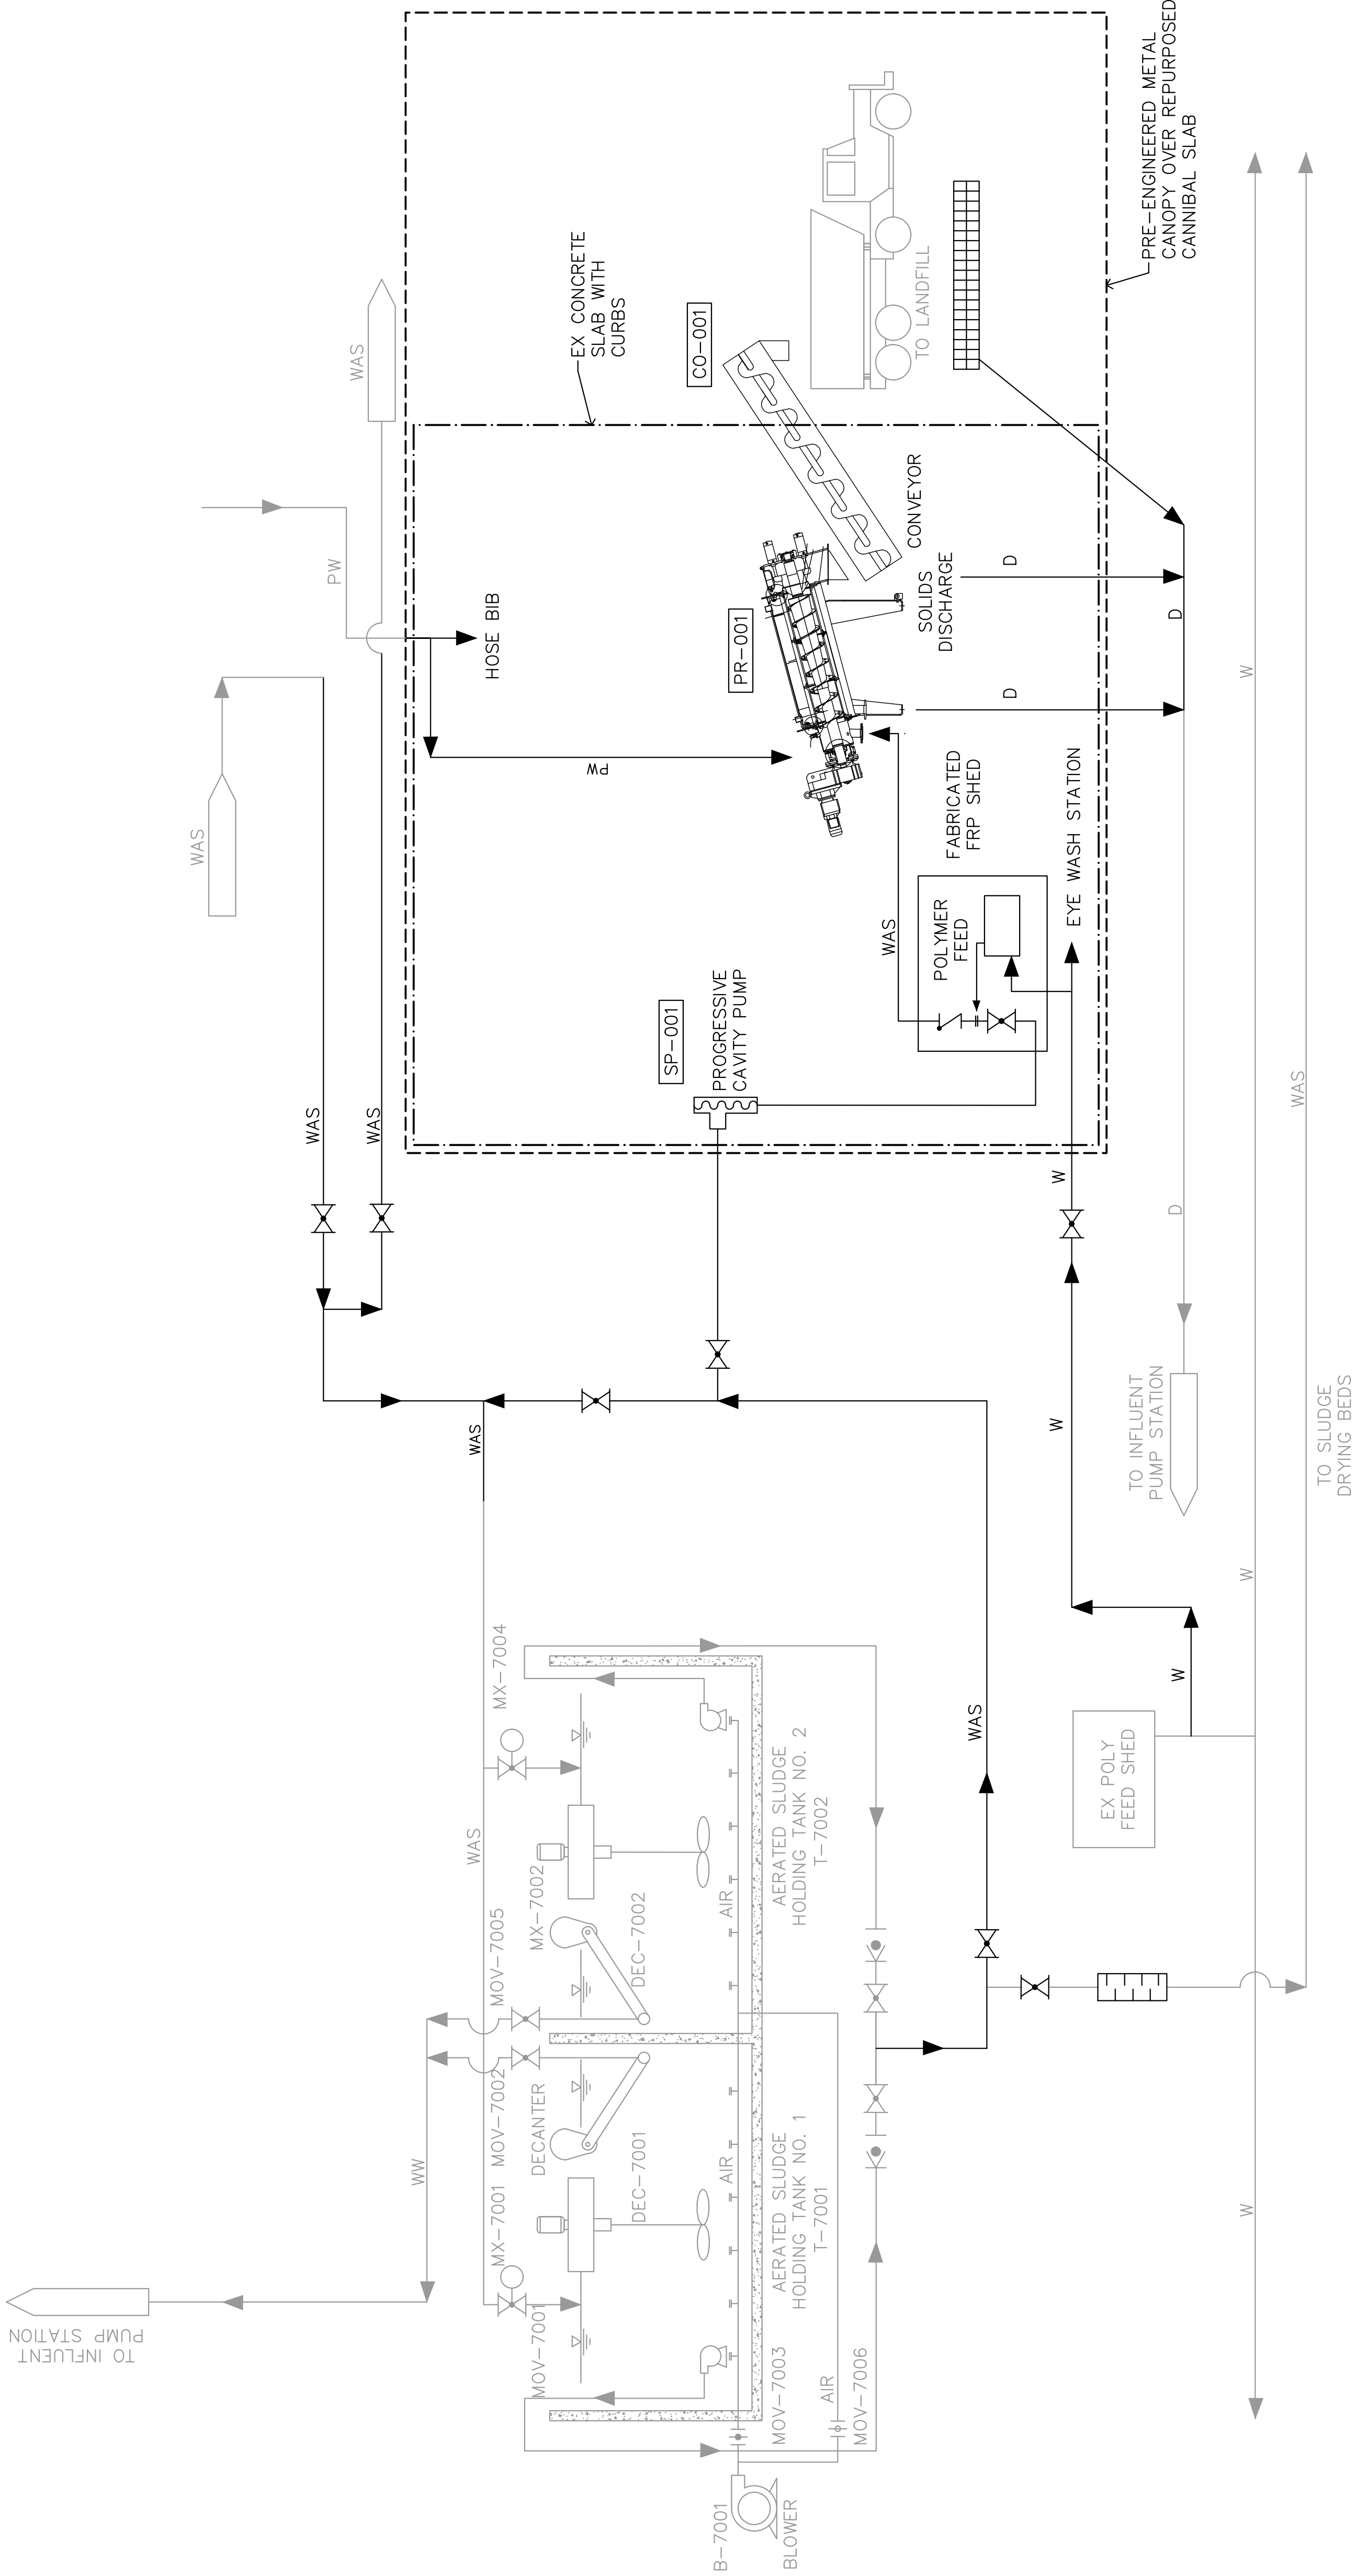



"NOT FOR BID"

	</
--	--	----



NOTE:
PRIOR TO THE BEGINNING OF ANY CONSTRUCTION, CONTRACTOR SHALL VERIFY THE LOCATION AND DEPTH OF ALL CROSSINGS AND CONNECTING UTILITIES REQUIRED TO COMPLETE THE WORK. UTILITY INVESTIGATION SHALL BE COMPLETED BY HAND OR HYDRO-VAC METHODS. CONTRACTOR TO PROVIDE SCALED, DETAILED, UTILITY CONFLICT FIELD NOTES AS CONDITION PRECEDENT TO PAYMENT FOR MOBILIZATION ACTIVITIES. PAY ITEMS FOR PIPELINE ADJUSTMENTS ARE INCLUDED IN THE BID FORMS IF REQUIRED IN THE ENGINEER'S SOLE OPINION.

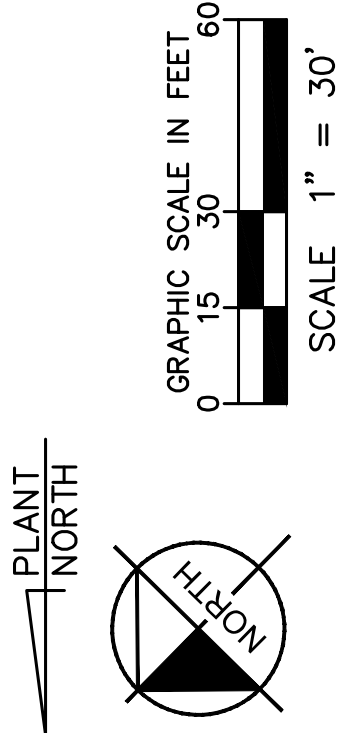

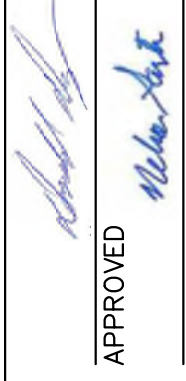	REV.	DATE	DESCRIPTION	APP.	XPK DESIGNED	RKR DRAWN	XPD CHECKED	COUNTY OF SAN BERNARDINO DEPARTMENT OF PUBLIC WORKS - SPECIAL DISTRICTS 222 WEST HOSPITALITY LANE, 2ND FLOOR SAN BERNARDINO, CA 92415-0450 909-386-8800		APPROVED  PROJECT ENGINEER	2/28/2021 DATE 12/28/20 DATE	LYTLE CREEK NORTH CSA 70 GH SREW PRESS SLUDGE DEWATERING	DRAWING NUMBER C-01
													SHEET 6 OF 26
													SCALE: 1" = 30' DATE: DEC 2020