

PROPOSED STAIRS AND RAILING NOT SHOWN FOR CLARITY. SEE STRUCTURAL SHEETS.

RAS DIRECT CONNECT AT SPLITTER BOX
DETAIL

1
C-07
SCALE: NOT TO SCALE



COUNTY OF SAN BERNARDINO
DEPARTMENT OF PUBLIC WORKS - SPECIAL DISTRICTS
222 WEST HOSPITALITY LANE, 2ND FLOOR
SAN BERNARDINO, CA 92415-0450
909-386-8800


REV.	DATE	DESCRIPTION	APP.	CHECKED



APPROVED	2/28/2021
PROJECT ENGINEER	DATE
RECOMMENDED	DATE

LYTLE CREEK NORTH
CSA 70 GH SCREW PRESS
SLUDGE DEWATERING

DRAWING NUMBER	C-07
SHEET	12 of 26
SCALE:	DATE: DEC 2020

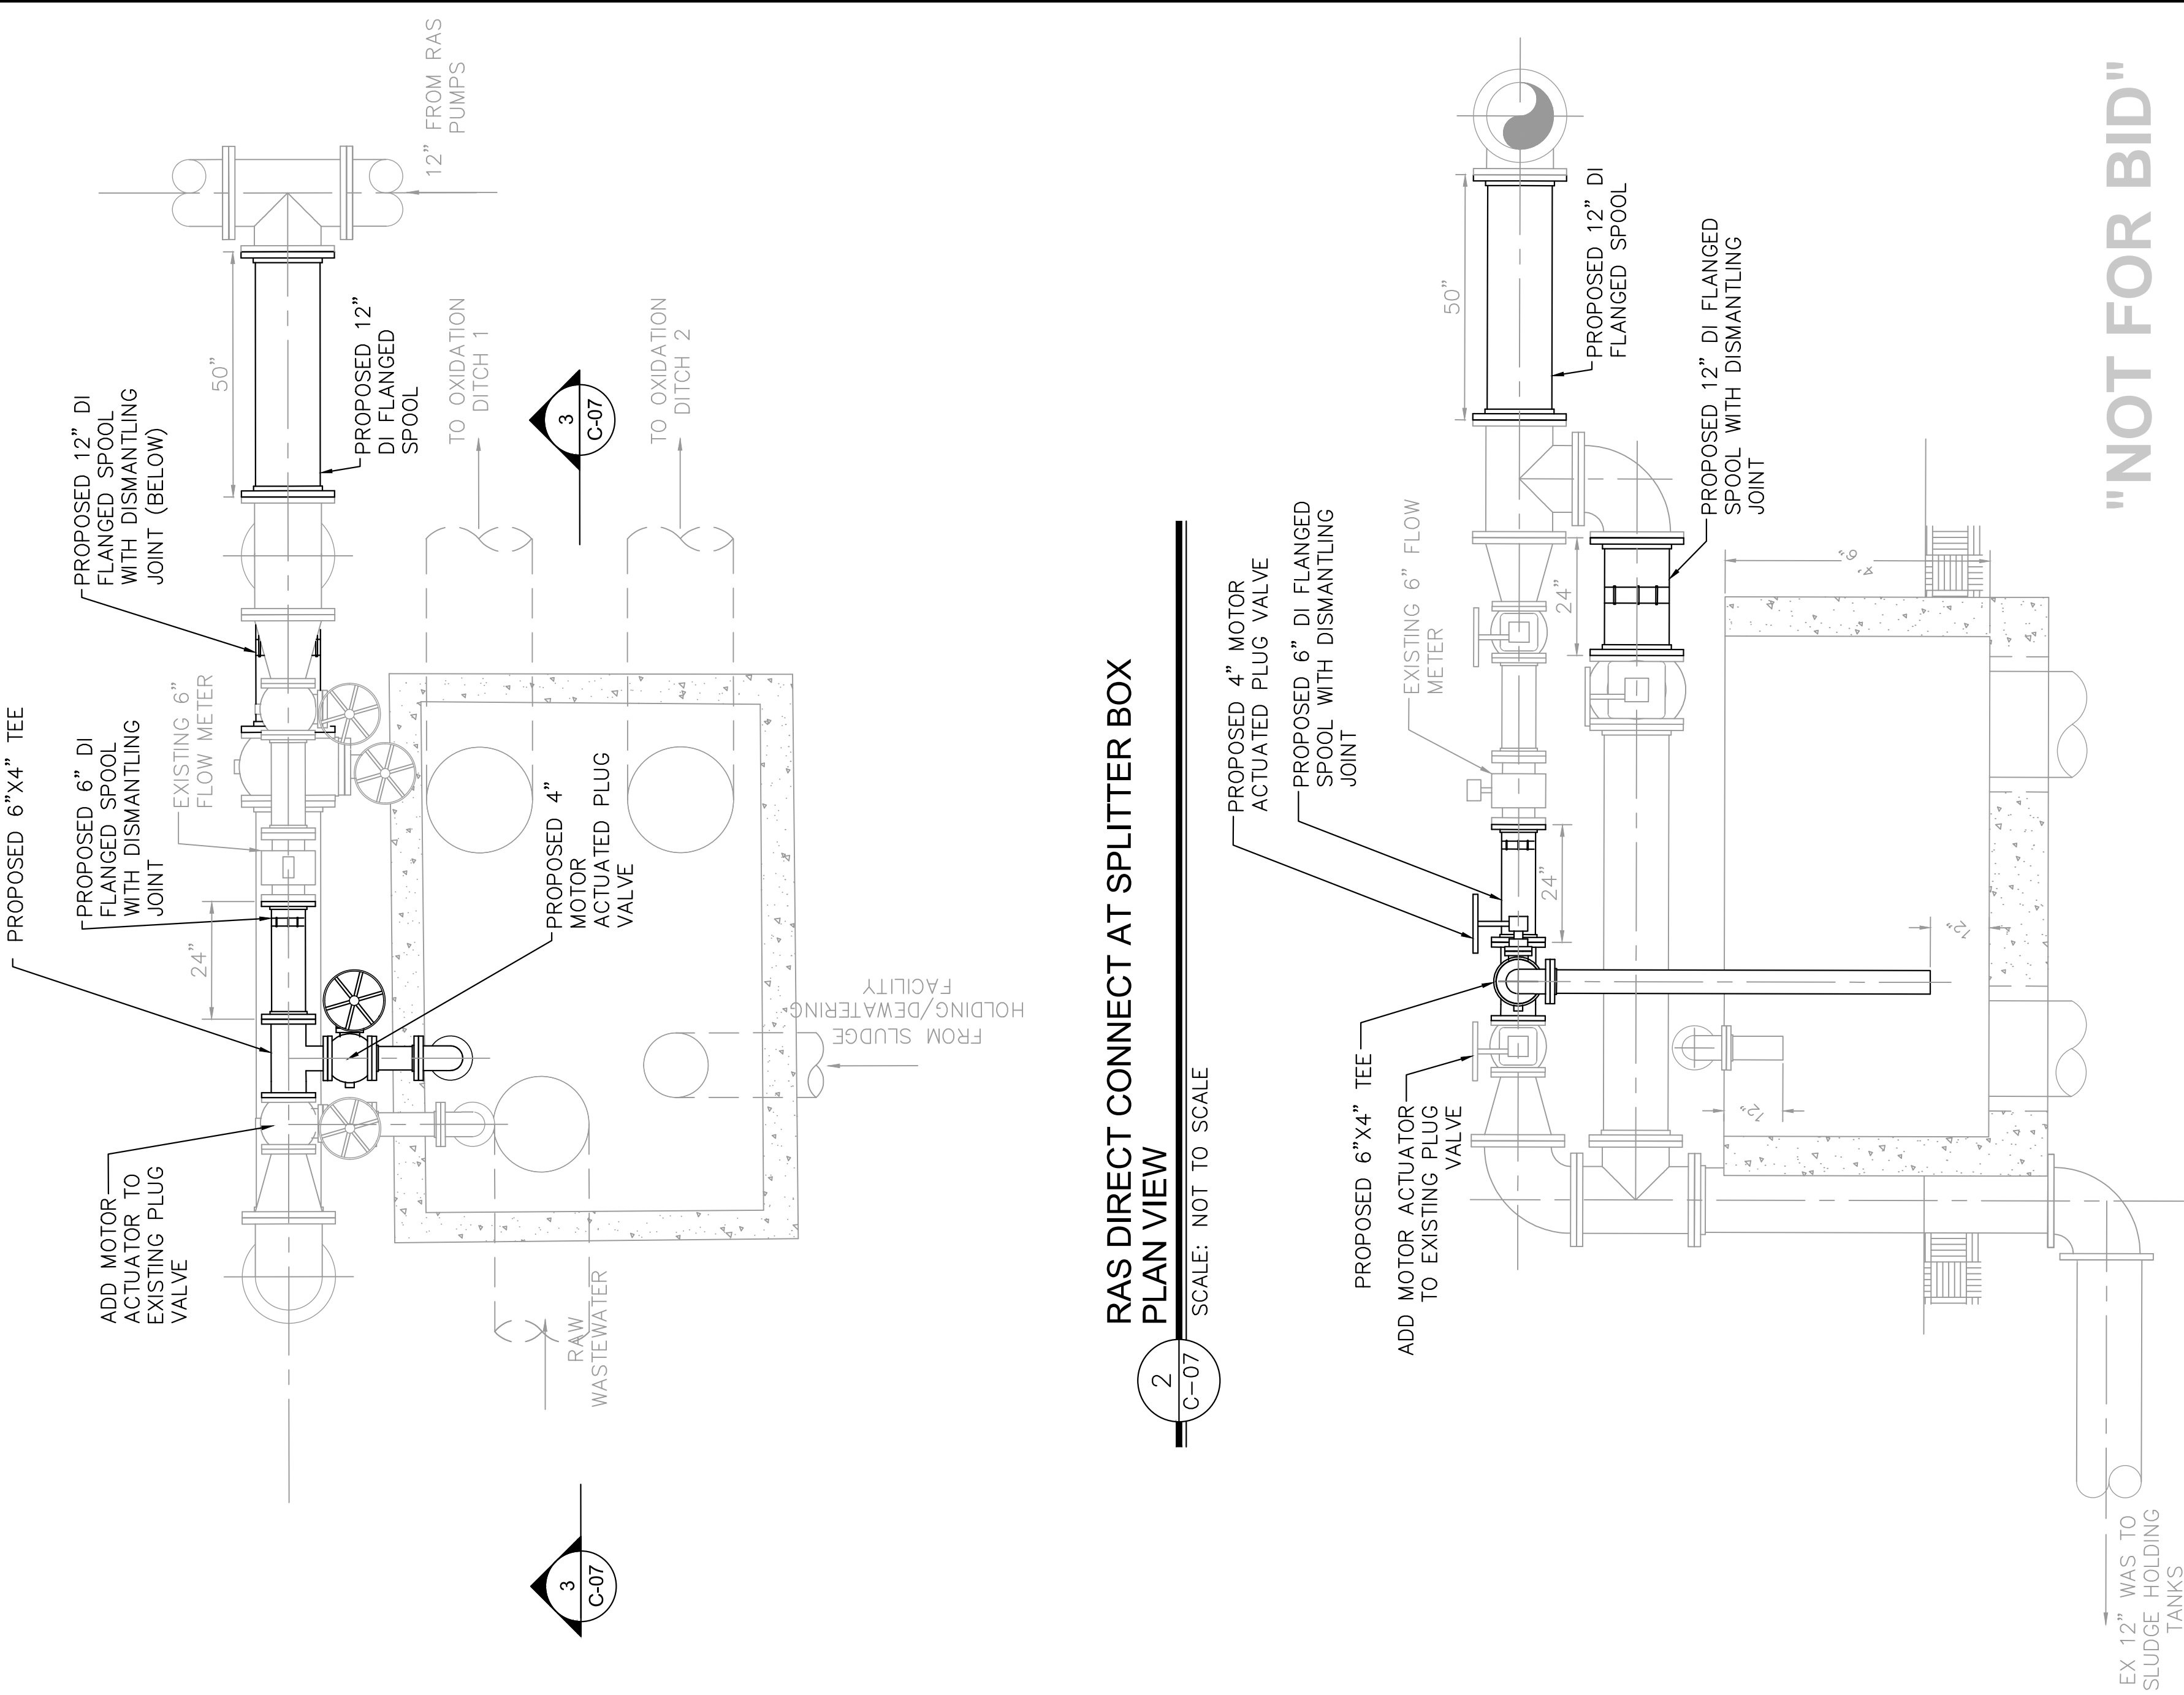

"NOT FOR BID"

RAS DIRECT CONNECT AT SPLITTER BOX
SECTION VIEW

3
C-07
SCALE: NOT TO SCALE